


STAMP OF APPROVAL

APPROVED SUBJECT TO THE CONDITIONS MENTIONED IN THIS OFFICE LETTER

No. CIDCO/BP-18564/TPO(NM & K)/2023/10973
 Dtd. 03 Jul 2023

Signature
 Date

CONTENT : FRONT ELEVATION, SECTION-AA

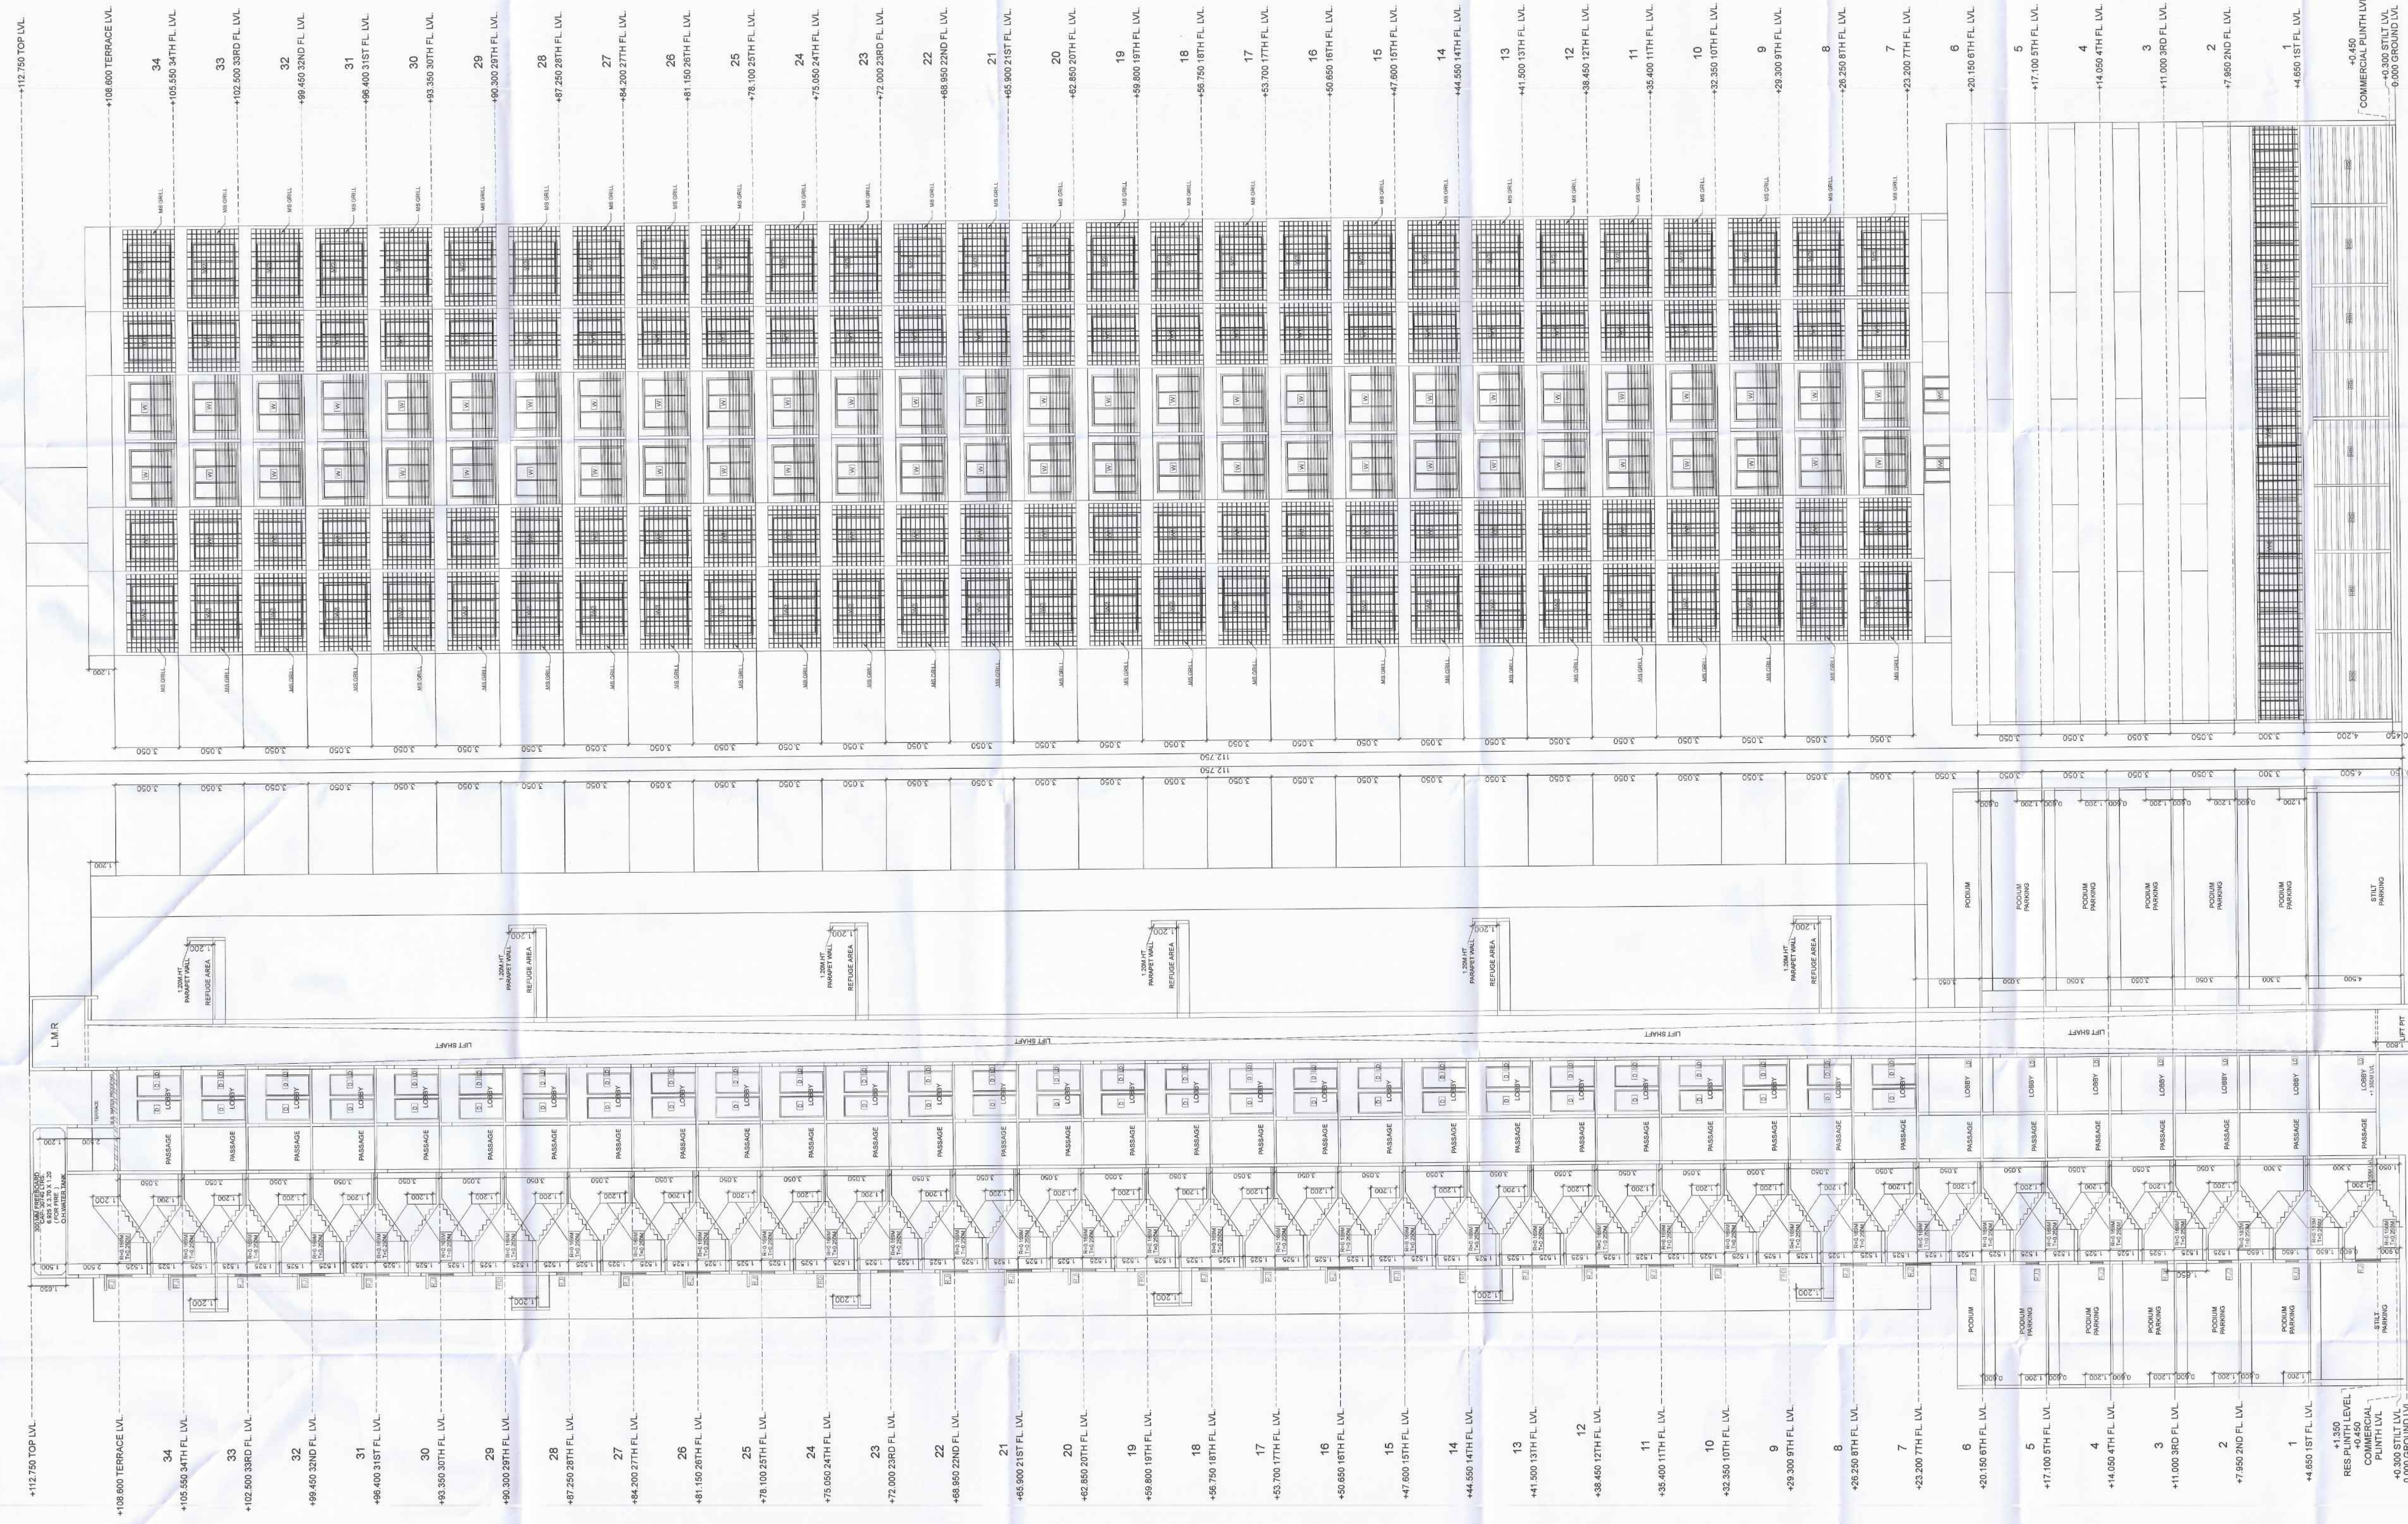

FRONT ELEVATION
 SCALE: 1:100

SECTION -AA'
 SCALE: 1:100

NAME & SIGNATURE OF OWNER
 Through its Authorized Director
 Mr. Chunal Budhaji Choudhary & Other 1

FOR M/s. Varsha Buildcon
 CIDCO PROPOSAL DRAWING

DATE	JOB NO.	DWG NO.	SCALE	DRAWN BY	CHECKED BY
22/06/2023	CP/23/013	05/06	AS PER SPEC	VP	VP

DESCRIPTION OF PROPOSAL AND PROPERTY
 PROPOSED RESIDENTIAL & COMMERCIAL BUILDING ON PLOT NO.56, SECTOR-34A, KHARSHAR, NAVI MUMBAI.

SIGNATURE, NAME OF LICENSED ARCHITECT: ADDRESS OF LICENSED ARCHITECT:
 AR DEEPAK THAKARE CAN2914485 DPT DEEPAK A. THAKARE SHREE NANO DHAM BLDG, A-58, PLOT NO. 56, SECTOR 34, KHARSHAR, NAVI MUMBAI 400114, PIN: 400114, URBAN CO-OP SOCIETY REG. NO. 2706204, URBAN CO-OP SOCIETY REG. NO. 2706204