

PROFORMA - B

CONTENT OF THE SHEET

SERVICE FLOOR PLAN  
AREA LINE DIAGRAM & CALCULATION  
(WING B)  
(SALE RESIDENTIAL)

STAMP OF APPROVAL OF PLAN

Approved Subject to the condition  
Mentioned in this office permission  
Letter No. 11/PVT/5082/2011/103/70  
Dt. 20 JAN 2022 wing-B


Executive Engineer  
Slum Rehabilitation Authority

NOTES -


BUILT UP AREA CALCULATION

SERVICE FLOOR			
A	B	C	D
82.31	X	217.3	X
TOTAL ADDITION			= 1136.70 SQ.MT.
TOTAL ADDITION			= 1136.70 SQ.MT. X

DEDUCTIONS						
1	1.60	X	3.90 X 2 NOS	=	12.48	SQ.MT.
2	14.86	X	2.00 X 1 NO	=	29.70	SQ.MT.
3	19.41	X	1.08 X 1 NO	=	20.96	SQ.MT.
4	14.86	X	2.00 X 1 NO	=	29.70	SQ.MT.
5	3.05	X	3.70 X 2 NOS	=	22.57	SQ.MT.
6	4.75	X	1.75 X 1 NO	=	8.31	SQ.MT.
7	2.69	X	3.68 X 1 NO	=	9.95	SQ.MT.
8	1.75	X	1.62 X 1 NO	=	2.84	SQ.MT.
9	0.60	X	1.20 X 1 NO	=	7.32	SQ.MT.
10	1.35	X	2.45 X 1 NO	=	3.31	SQ.MT.
11	15.05	X	1.20 X 1 NO	=	18.06	SQ.MT.
12	16.31	X	2.75 X 1 NO	=	33.57	SQ.MT.
13	15.05	X	1.20 X 1 NO	=	18.06	SQ.MT.
14	1.20	X	2.30 X 1 NO	=	2.76	SQ.MT.
15	6.75	X	1.20 X 1 NO	=	8.10	SQ.MT.
16	1.75	X	1.62 X 1 NO	=	2.84	SQ.MT.
17	2.80	X	3.48 X 1 NO	=	9.05	SQ.MT.
18	4.75	X	1.75 X 1 NO	=	8.31	SQ.MT.
19	5.75	X	5.88 X 1 NO	=	33.81	SQ.MT.
20	6.38	X	2.34 X 1 NO	=	14.91	SQ.MT.
21	1.98	X	2.65 X 1 NO	=	5.25	SQ.MT.
22	1.83	X	1.30 X 1 NO	=	2.38	SQ.MT.
23	1.83	X	1.30 X 1 NO	=	2.38	SQ.MT.
24	1.20	X	1.30 X 1 NO	=	1.56	SQ.MT.
25	2.50	X	1.40 X 2 NOS	=	7.00	SQ.MT.
26	1.51	X	1.40 X 1 NO	=	2.11	SQ.MT.
27	1.20	X	1.30 X 1 NO	=	1.56	SQ.MT.
TOTAL DEDUCTION			=	301.76	SQ.MT. X1	
TOTAL CONSTRUCTED BUILT UP AREA (A-Y1)			=	834.94	SQ.MT. X1	

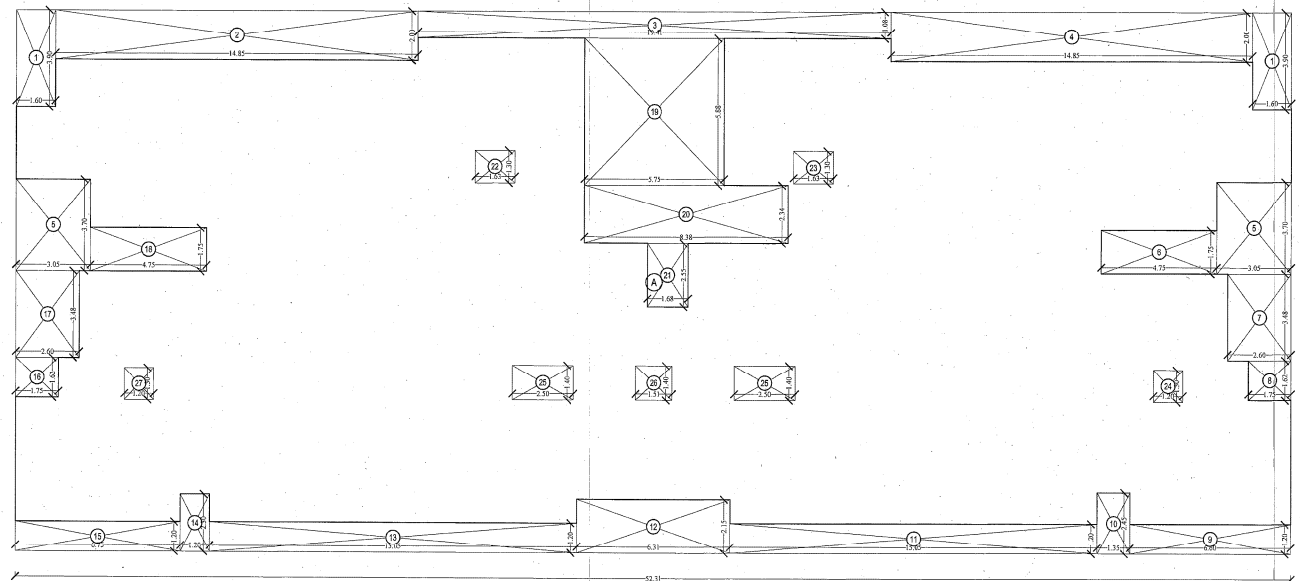

SERVICE FLOOR PLAN  
(BELOW 22ND FLOOR)  
SCALE- 1:100

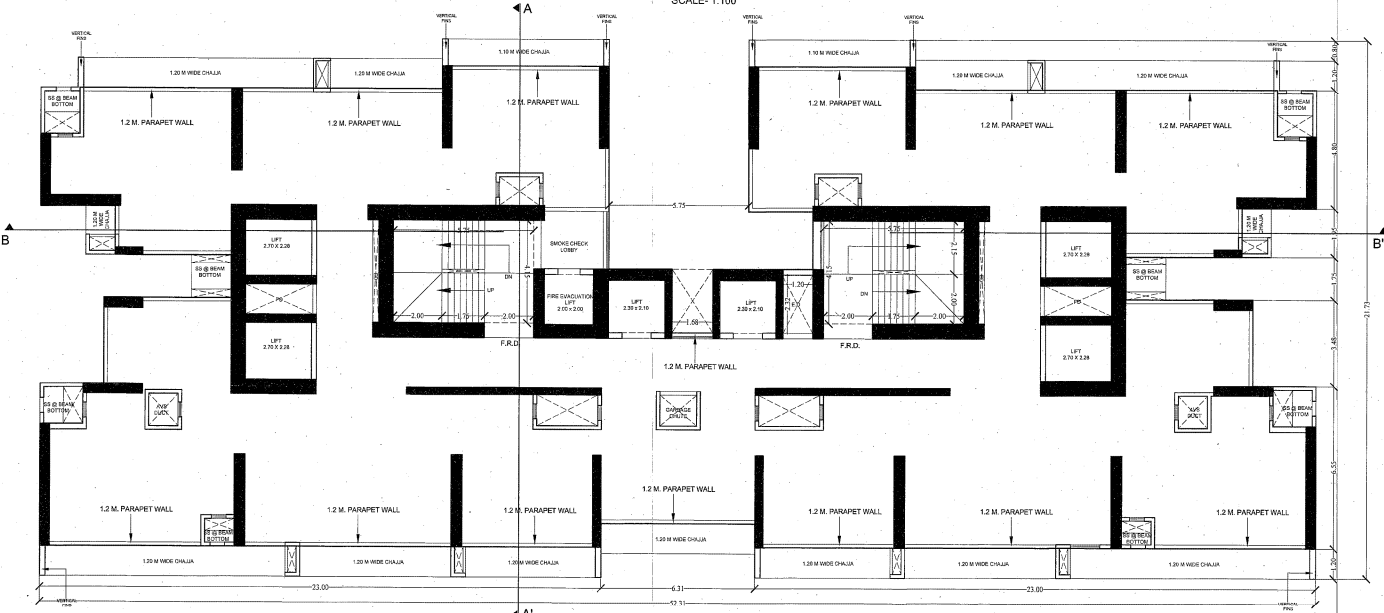

SERVICE FLOOR PLAN  
(BELOW 36TH FLOOR)  
SCALE- 1:100

NOTE - ALL DIMENSIONS ARE IN METER

DESCRIPTION OF PROPOSAL & PROPERTY.

PROPOSED S. R. SCHEME ON PLOT BEARING  
CTS NO.667-C, GROUND FLOOR, NEAR DATTA MANDIR  
JAWAHARLAL NEHRU ROAD, MULUND (W), MUMBAI - 80  
KNOWN AS "SADGURU S. R. A. C.H.S (PROP.)"

NAME AND ADDRESS OF THE DEVELOPER

Stamp and signature of developer: **Harmqny Homes Creation**  
Partner

M/S. HARMQNY HOMES CREATION  
CTS NO. 667C, GROUND FLOOR, NEAR DATTA MANDIR  
JAWAHARLAL NEHRU ROAD, MULUND (W), MUMBAI - 80

STAMP AND SIGNATURE OF ARCHITECT

Stamp and signature of architect: **DOT**  
DRAWN BY: AMEY S.  
CHECKED BY: K.S.M.  
DATE: AS SHOWN  
SCALE: AS SHOWN  
DRG NO: DOT / 123 / L01 / 02  
REVISION:




PROFORMA - B

CONTENT OF THE SHEET

SECTION A-A'  
[WING B]  
(SALE RESIDENTIAL)

STAMP OF APPROVAL OF PLAN


NOTES -

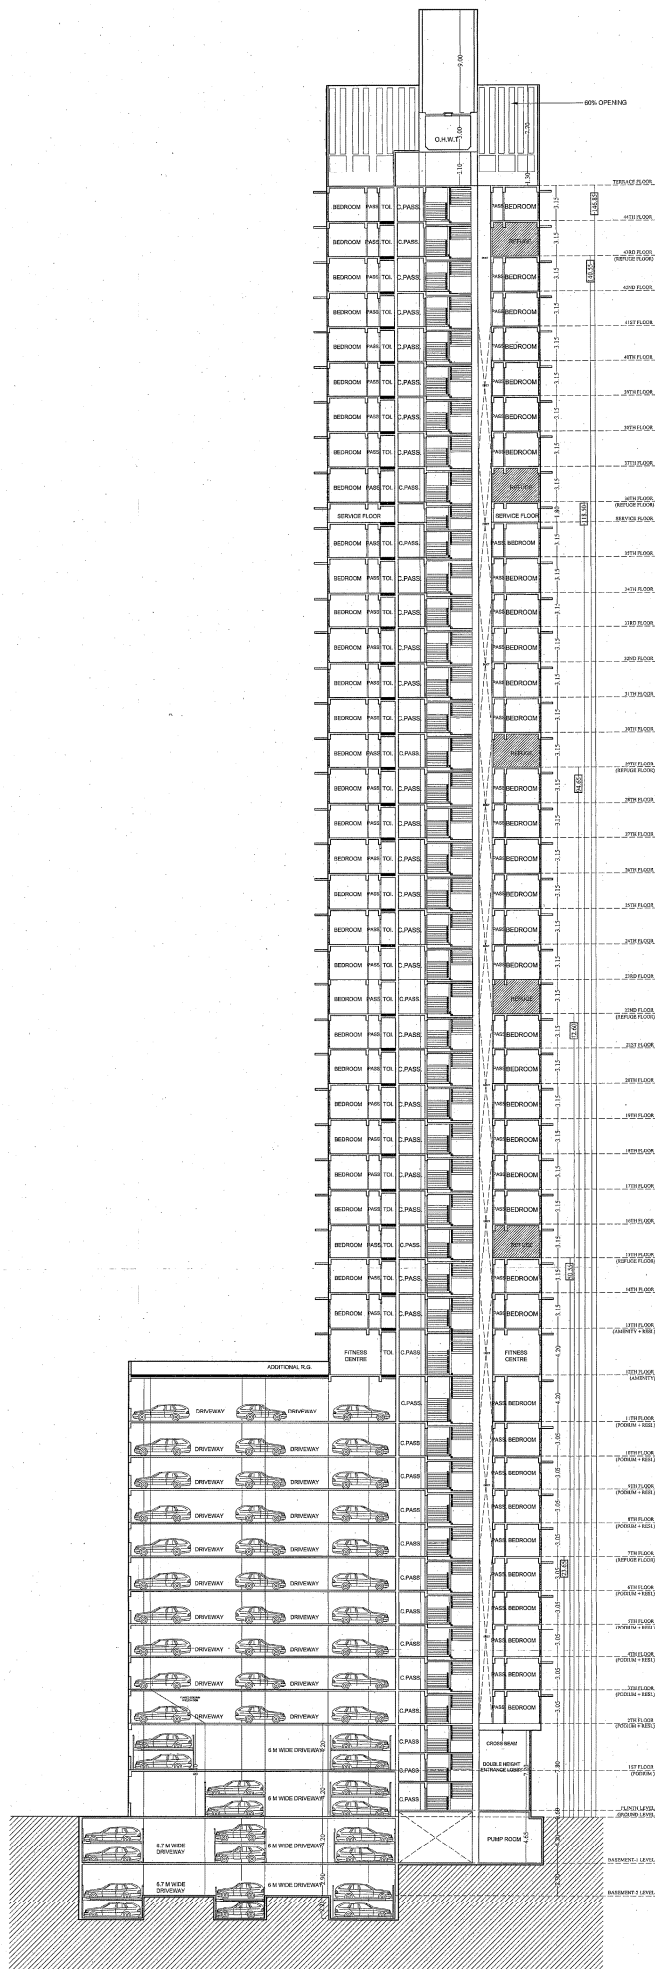

SECTION A-A'  
SCALE-1:200

Approved Subject to the condition  
mentioned in this office permission  
Letter no. 1177/2022 dated 23 JAN 2023  
23 JAN 2023 wing-B  
Executive Engineer  
Slum Rehabilitation Authority

NOTE: ALL DIMENSIONS ARE IN MILLIMETER.

DESCRIPTION OF PROPOSAL & PROPERTY.	
PROPOSED S. R. SCHEME ON PLOT BEARING CTS NO. 887 C, GROUND FLOOR, NEAR DATTI MANDIR JAWAHARLAL NEHRU ROAD, MULUND (W), MUMBAI - 80 KNOWN AS "SADGURU S.R.A.C.H.S (PROP.)"	
NAME AND ADDRESS OF THE DEVELOPER M/S. HARMONY HOMES CREATION CTS NO. 887 C, GROUND FLOOR, NEAR DATTI MANDIR JAWAHARLAL NEHRU ROAD, MULUND (W), MUMBAI - 80	
NAME AND ADDRESS OF THE ARCHITECT M/S. DOT ARCHITECTS	
DRAWN BY: HANU S	
CHECKED BY: K.S.M.	
DATE: AS SHOWN	
SCALE: AS SHOWN	
DRAWING NO: DOT/13/13/13/13	
REVISION 1	
 M. Arvind Maheshwari ARCHITECTS 101, 102, 103, 1000	

PROFORMA - B

CONTENT OF THE SHEET

SECTION B-B'

[WING B]


(SALE RESIDENTIAL)

STAMP OF APPROVAL OF PLAN

Approved subject to the condition Modified in this office on 28/03/2018  
Letter No. S.M.111/2018/28/11/03/17/02/2018/3/PP  
Date: 28/03/2018  
Wing - B

Executive Engineer  
Slum Rehabilitation Authority

NOTES -

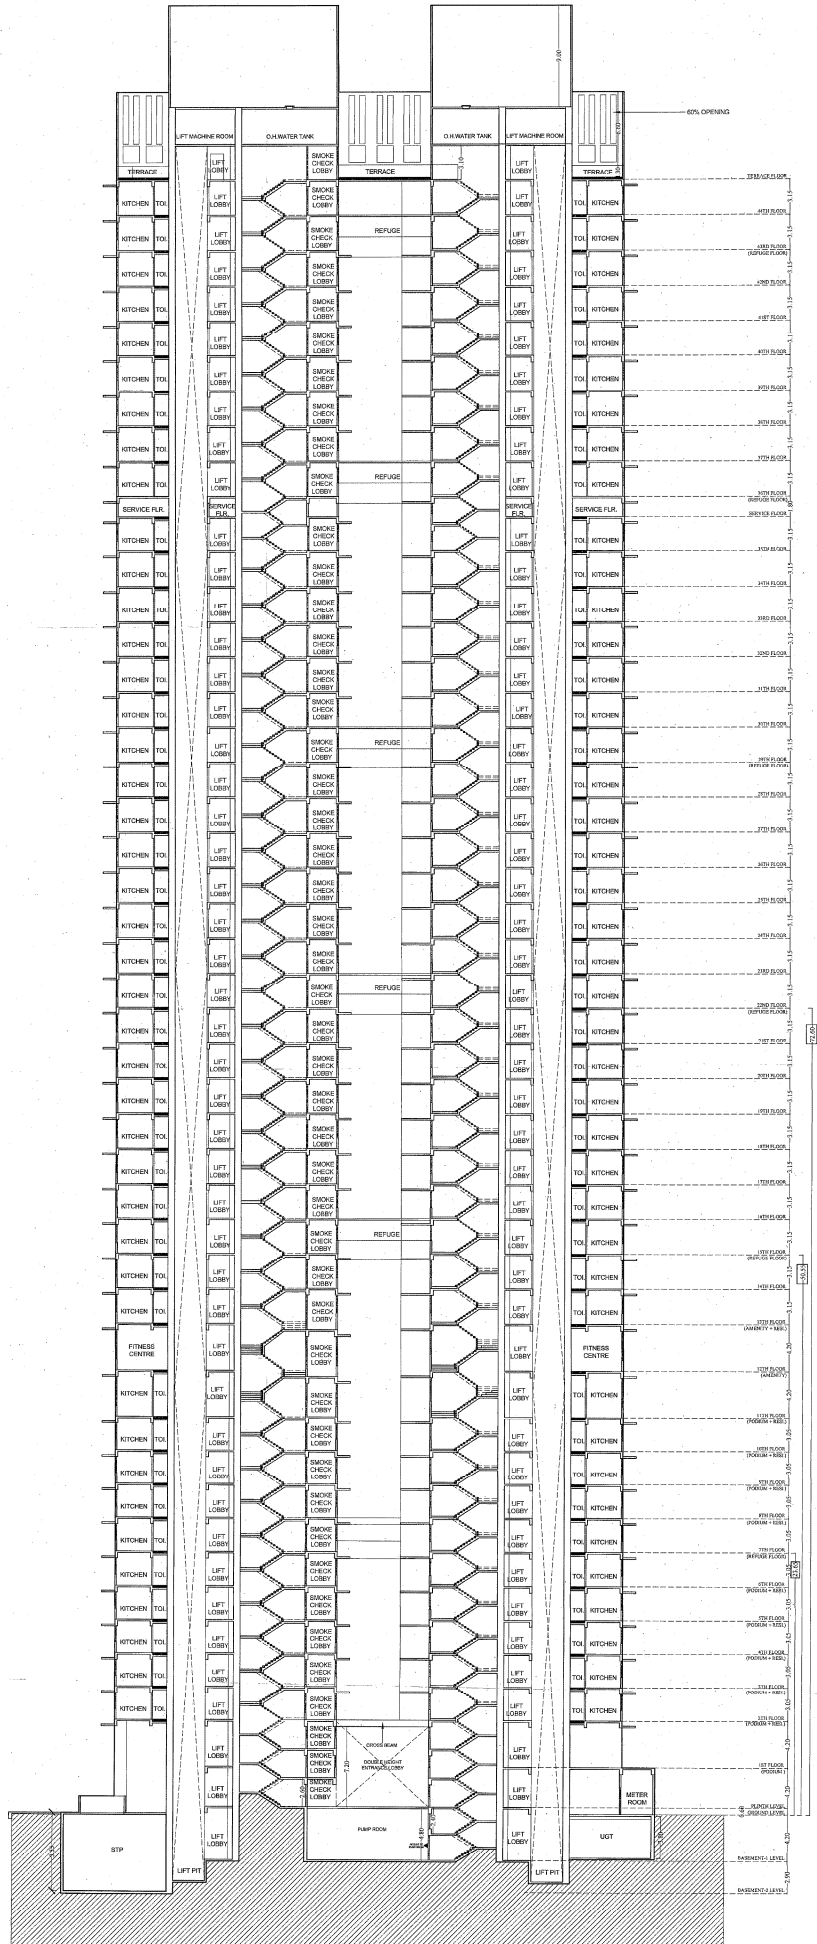

SECTION B-B'  
SCALE: 1:200

NOTE: ALL DIMENSIONS ARE IN METRES

DESCRIPTION OF PROPOSAL & PROPERTY:  
PROPOSED S. R. SCHEME ON PLOT BEARING  
CTS NO 667/C, GROUND FLOOR, NEAR DATTI MANDIR,  
JAWAHARLAL NEHRU PUNJ, MALUND (W), MUMBAI - 80  
KNOWN AS "SADGURU S.R.A C.H.S (PROP. J)"

NAME AND ADDRESS OF THE DEVELOPER  
Stamp & Signature of Developer  
Partner

M/S. HARMONY HOMES CREATION  
CTS NO. 667/C, GROUND FLOOR, NEAR DATTI MANDIR  
JAWAHARLAL NEHRU ROAD, MALUND - 80

NAME AND ADDRESS OF THE ARCHITECT  
M/S. DOT ARCHITECTS  
Stamp & Signature of Architect

DRAWN BY: ARBYE  
CHKD BY: K.S.M  
DATE: AS SHOWN  
SCALE: AS SHOWN  
DRG NO: DDY/122/103/102  
REVISION:

Stamp of M/S. DOT ARCHITECTS  
At: Kolhapur