




SECTION A-A  
SCALE - 1 : 200

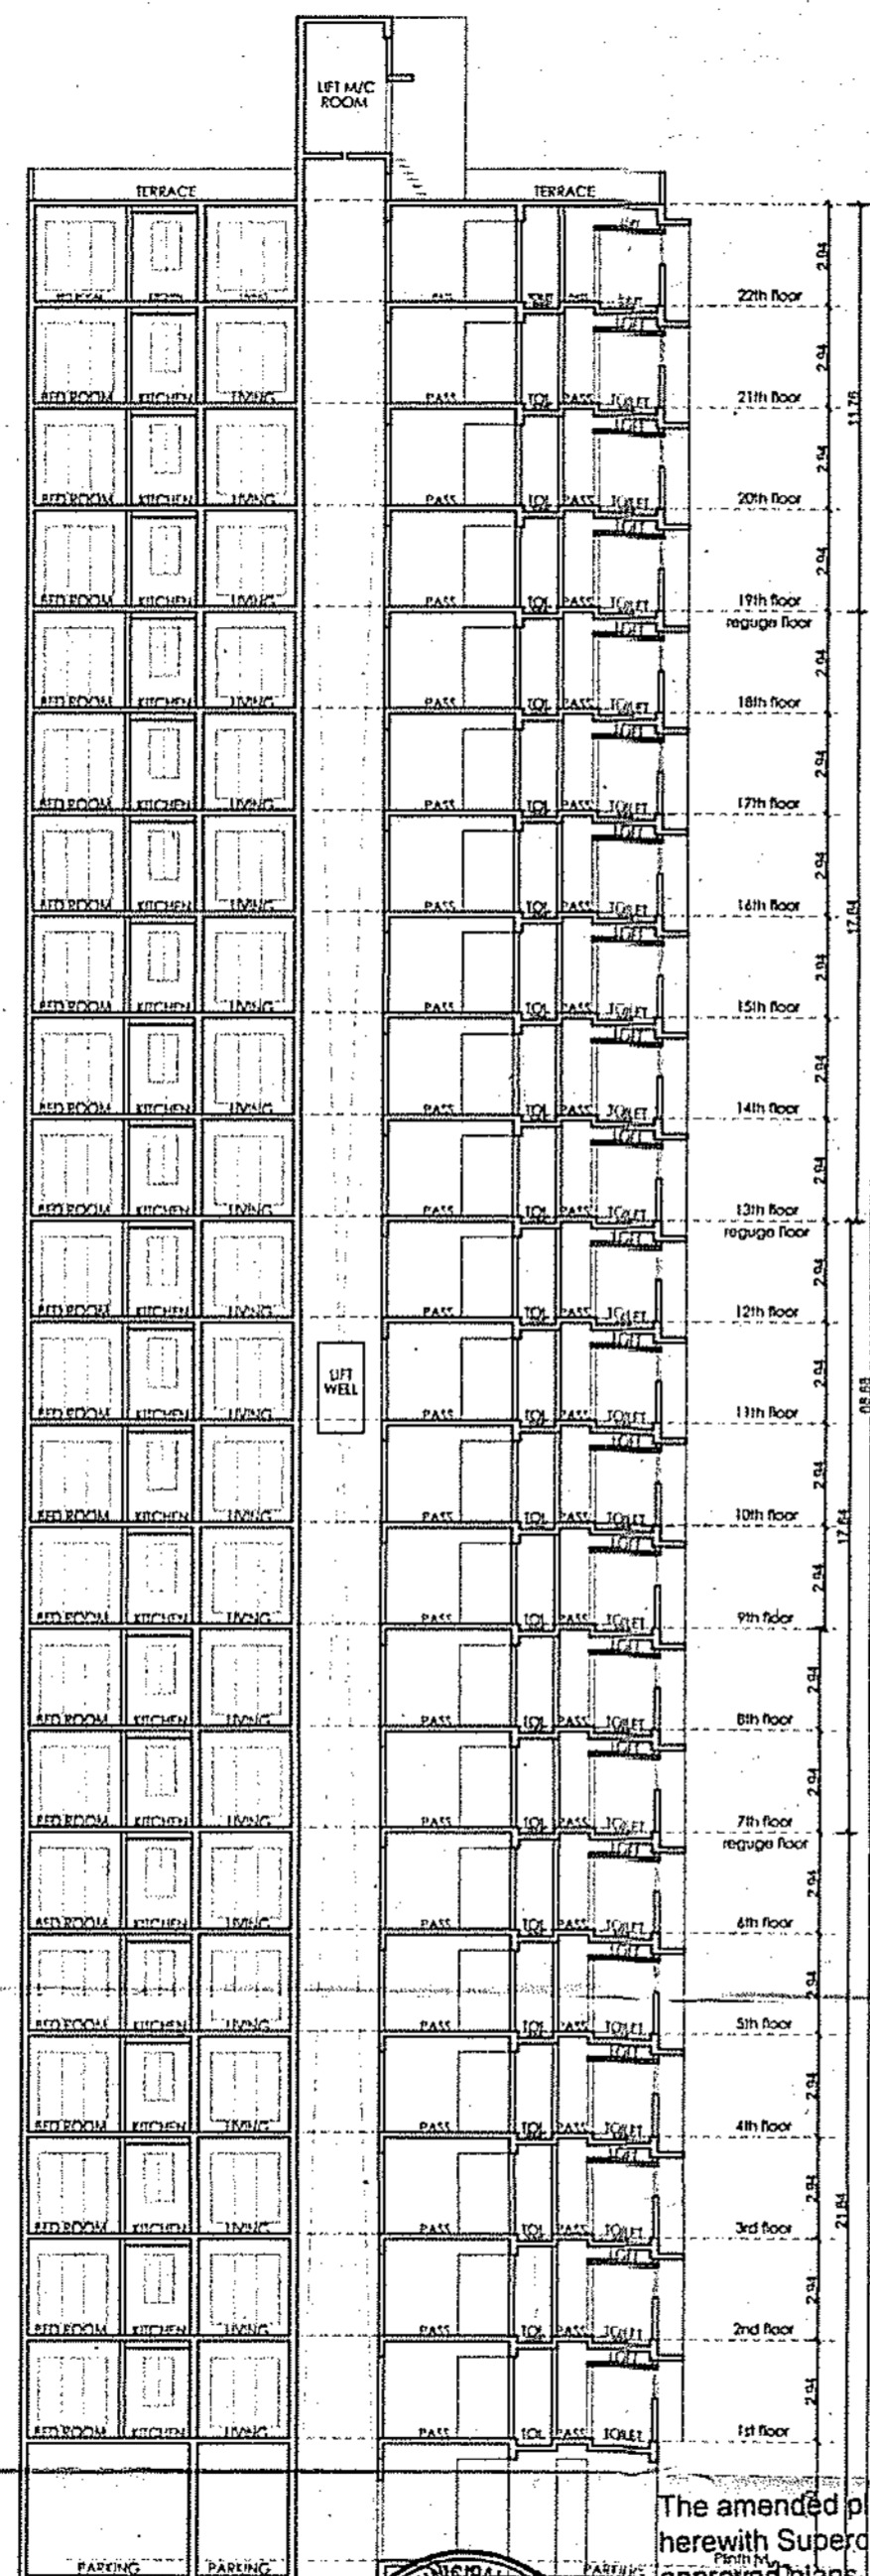

SECTION B-B  
SCALE - 1 : 200

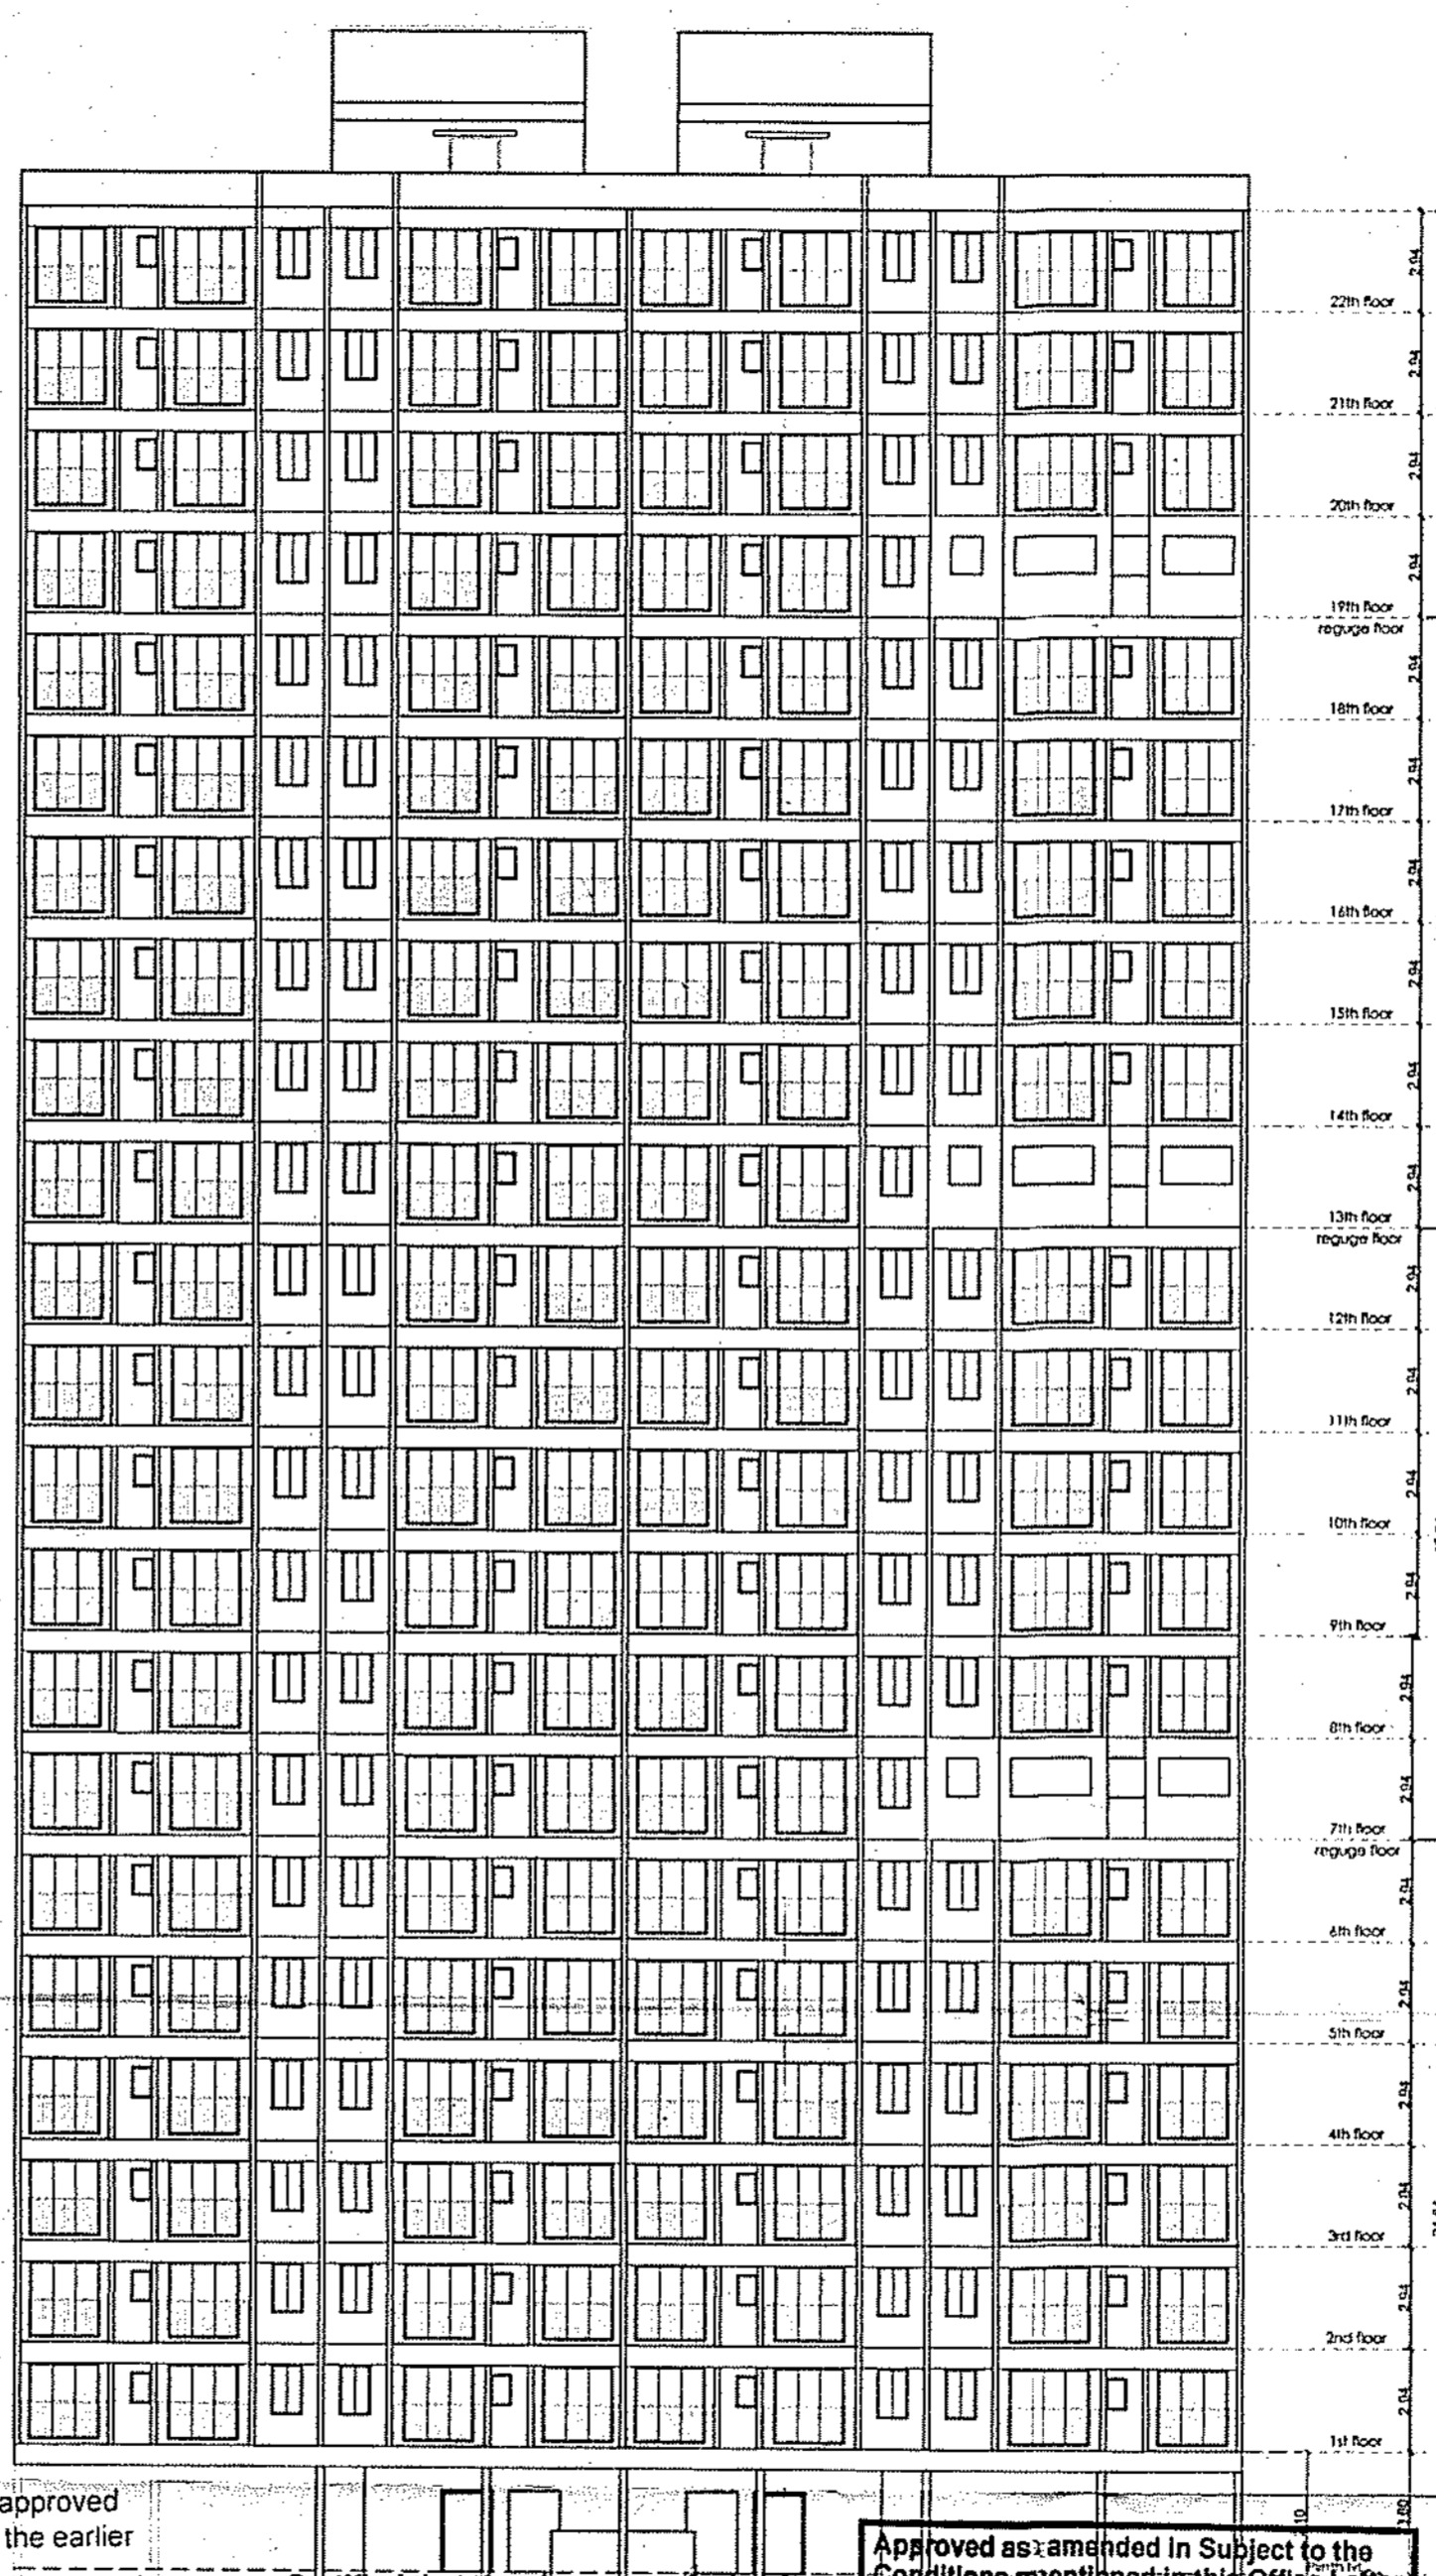

ELEVATION

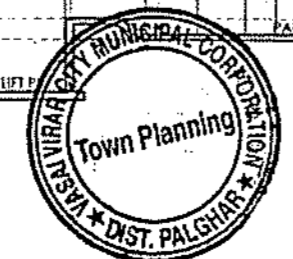

The amended plan duly approved herewith Supercedes all the earlier approved plans.


THIS PLAN SHALL NOT BE CONSIDERED AS PROOF OF OWNERSHIP FOR ANY DISPUTES IN ANY COURT ON LAW.

Certified that the above permission is issued by Commissioner VVCMC, Virar.


Deputy Director, VVCMC, Virar.

Approved as amended in Subject to the Conditions mentioned in this Office Letter  
 No. VVCMC/TPI/AMEND/ VPI/0278/1/814/2021-22  
 Dated 05/01/2022

*[Signature]*  
**COMMISSIONER**  
 VASAI-VIRAR CITY MUNICIPAL CORPORATION  
 Virar (East), Pin No. 401 305, Dist. Palghar.

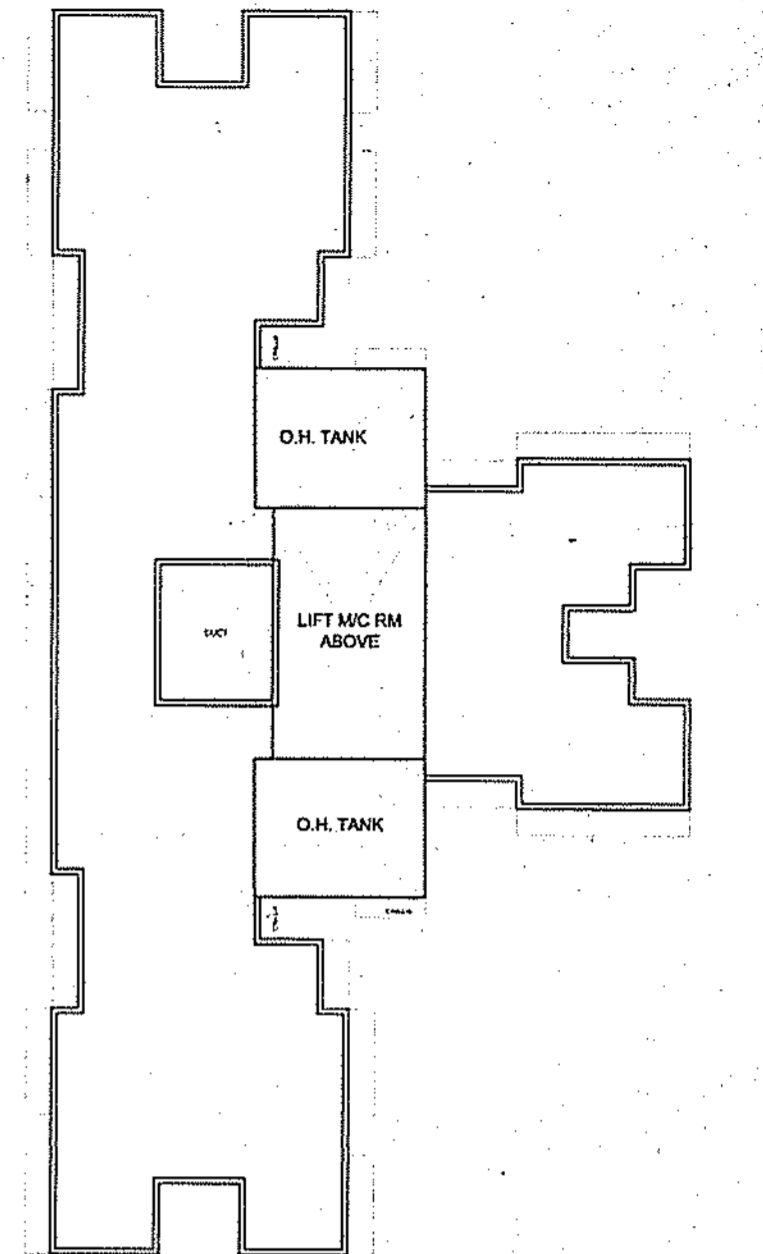

TERRAC FLOOR PLAN  
SCALE - 1 : 200

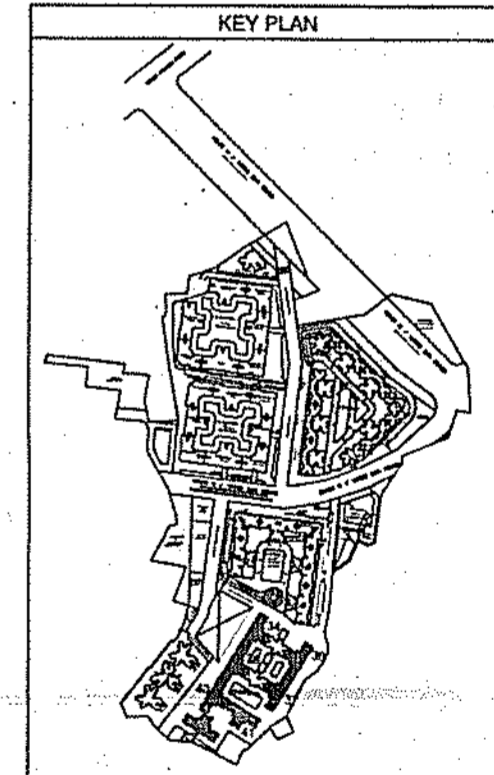

KEY PLAN

PROFORMA II

CERTIFIED THAT THE BLDG PLAN SUBMITTED FOR APPROVAL SATISFY THE SAFETY REQUIREMENTS FOR STRUCTURED BEING CONSTRUCTED IN SEISMIC ZONE II & STRUCTURAL DESIGN INCLUDING NATURAL HAZARD HAS BEEN PREPARED BY DULY QUALIFIED STRUCTURAL ENGINEER AT LEAST B.E. (CIVIL) OR EQUIVALENT

CONTENTS OF SHEET  
 SECTION AA, SECTION BB, ELEVATION

STAMP OF DATE OF RECEIPT OF PLANS      STAMP OF APPROVAL OF PLANS

DESCRIPTION OF PROPOSAL AND PROPERTY  
 Proposed Development Permission for residential with shopping buildings on Land bearing S.No.195 H.No.1 & 2, S.No. 211 H. No.191/2, 1/41 S.No.212 H.No.1, 3, 4 & 8/1 & 8/2, S. No.213, 214, 215, 216, S. No.223 H.No.1, 2, 3, S. No.224 H. No.1 to 18, S. No.225 H. No. 1, 2, 3, 1, 3/2, 6/4, 5, 8 & 8, S. No. 226 H. No.3/2, S. No.227 H. No.1, 2/1, 2/2, 3, 4, 5, S.No.228 H.No.3/2, situated at Village Borivli, Tal. Vasai, Dist. Palghar at Virar (W)

NAME OF OWNER  
 MR. NAYAN ARVIND SHAH

DATE	JOB NO.	BY P.NO.	SCALE	DRAWN BY	CHECKED BY
29/12/2021		2915	AS SHOWN		AR BORAVLI

NORTH LINE

ARCHITECT  
 SONALI A. BAGWADKAR  
 1, MAYAPUR MERIDIAN, CEASER RD,  
 NEAR ST BLAISE CHURCH  
 ANCHERLI (W), MUMBAI-400055.  
 PHONE - 022-67232320