


Approved as amended in...  
 This plan is not to be considered...  
 VP. 6357, 149, 2023-24  
 dated 21/03/2023



COMMISSIONER  
 Urban Planning and Construction  
 VVCMC, VITAC

Deputy Director,  
 VVCMC, VITAC.

This plan is not to be considered...  
 Condition no. 33, 34, 35, 36, 37 to  
 the Order No. 33, 34, 35, 36, 37  
 of the date 21/03/2023. The  
 enclosures are voided the said  
 conditions are cancelled.

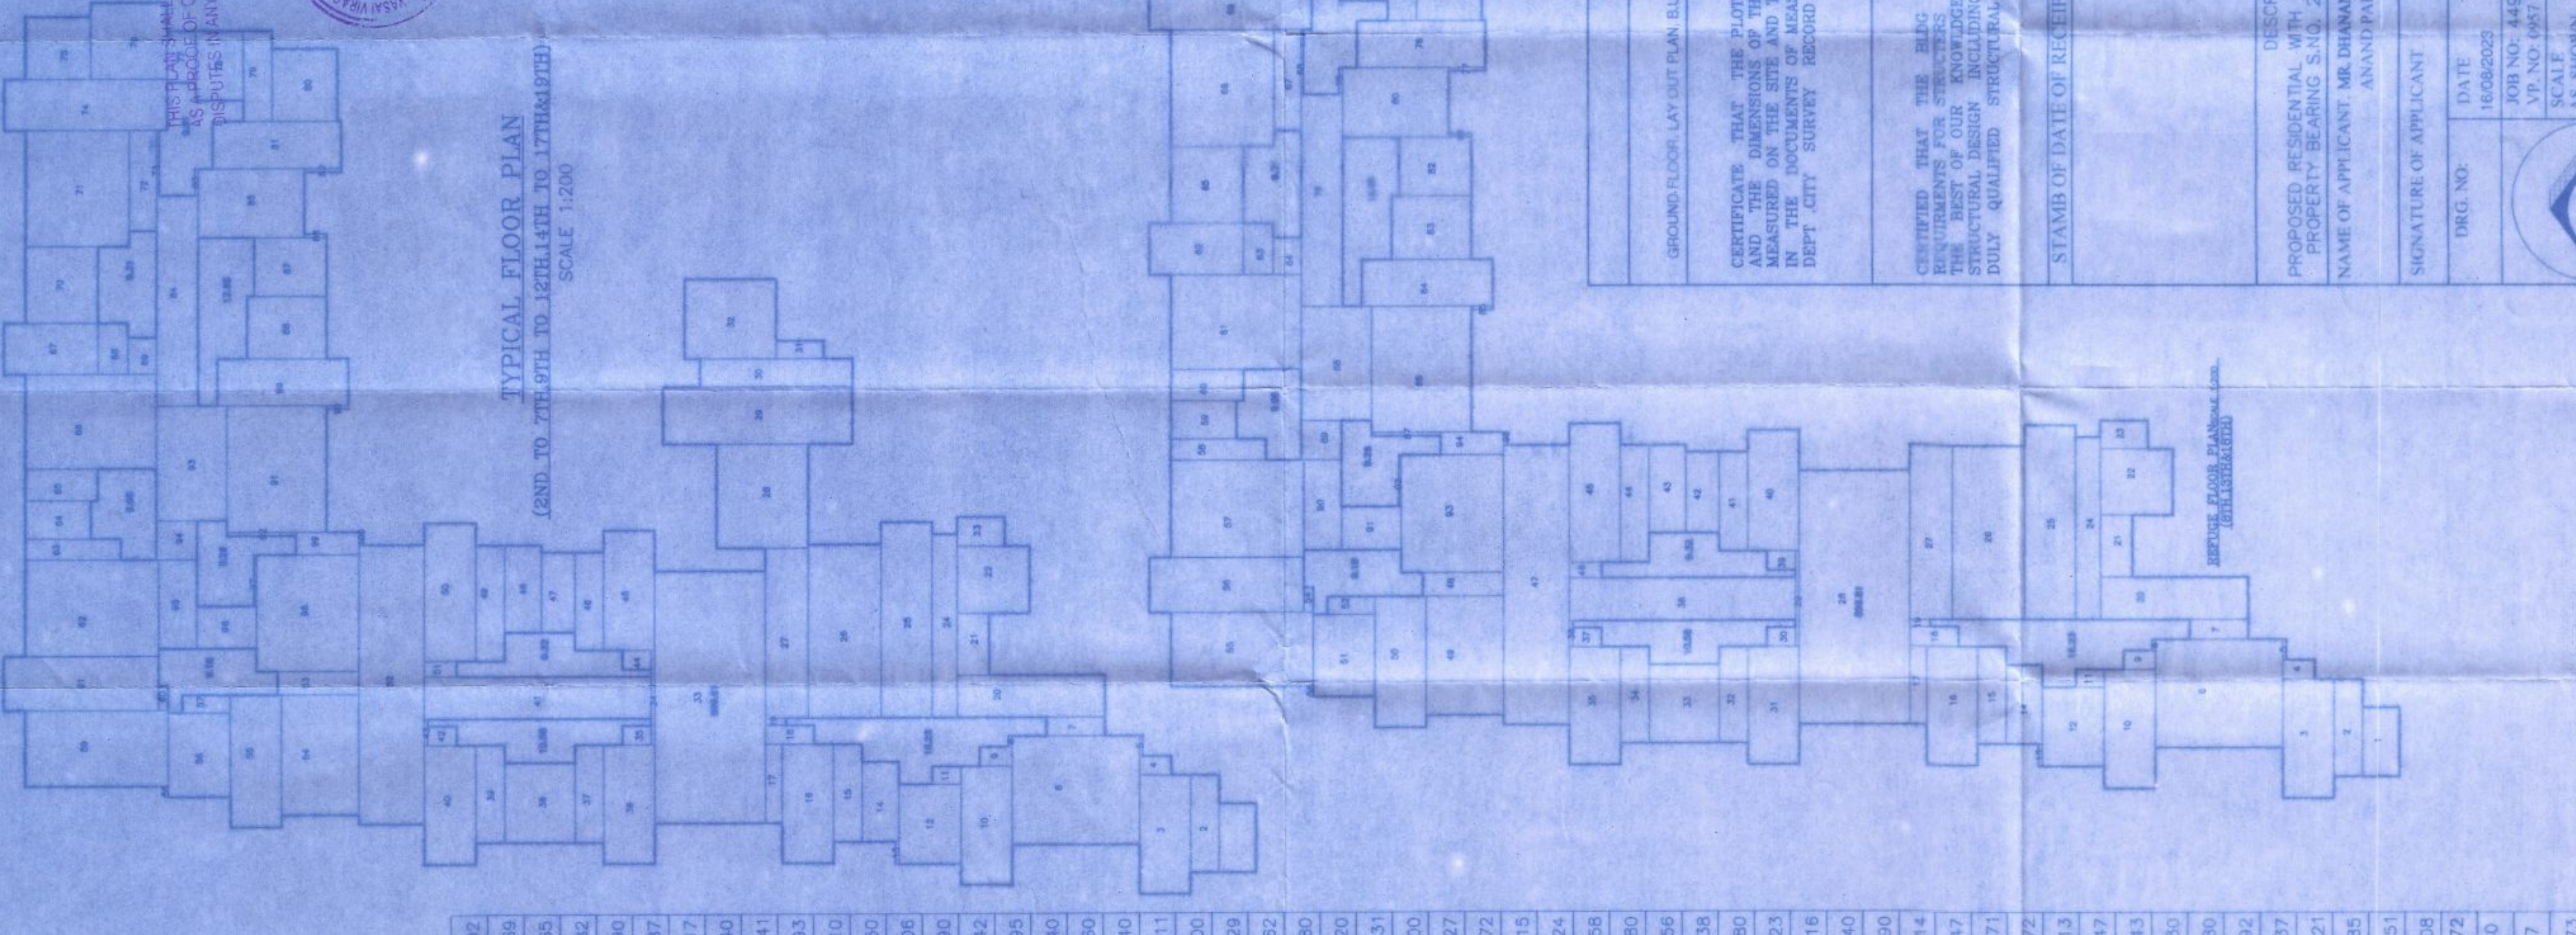

**PERFORMA - B**  
 CONTENTS OF SHEET

GROUND FLOOR LAYOUT PLAN, BUA ELEVATION, SECTION, LOCATION PLAN AND BUA ORIENTATION.

**CERTIFICATE AREA**  
 CERTIFICATE AREA: 1107.00 SQ. M. (267.50 X 415.70)  
 THIS SHEET IS SUBMITTED FOR APPROVAL. THE SAFETY OF THE STRUCTURE AND THE DIMENSIONS OF THE SITE ETC. OF THE PLANS STATED ON THIS SHEET HAVE BEEN CHECKED BY THE ARCHITECT AND HE IS SATISFIED THAT THE PLANS STATED ON THIS SHEET ARE CORRECT AND TRUE TO THE SURVEY RECORDS OF THE CITY SURVEY DEPARTMENT.

**SEISMIC CONDITION**  
 THE SEISMIC CONDITION IS AS PER THE PROVISIONS OF THE EARTHQUAKE RESISTANCE DESIGN HANDBOOK FOR STRUCTURES, PART I, P. 4.1.1.1.1. THE SEISMIC CONDITION IS AS PER THE PROVISIONS OF THE EARTHQUAKE RESISTANCE DESIGN HANDBOOK FOR STRUCTURES, PART I, P. 4.1.1.1.1.

Signature of licensed Engineer: *[Signature]*

STAMP OF DATE OF RECEIPT OF PLANS: [Stamp]  
 STAMP OF DATE OF APPROVAL OF PLANS: [Stamp]





DESCRIPTION OF PROPOSAL & PROPERTY  
 PROPOSED RESIDENTIAL WITH SHOP AND COMMERCIAL BUILDING (EWS/ALG) ON  
 PROPERTY BEARING S.NO. 273/1, OF VILLAGE - NEELAM - TAL. - VASAL, DIST. - PALGHAR.  
 NAME OF APPLICANT: MR. DHANANJAY R. RAJ PARTNER OF MRS. DRANAKSHI DR. RAJ PARTNER PA. RAJ PARTNER  
 ADDRESS: [Address]

DATE: 14/03/2023  
 JOB NO.: 449  
 VP. NO.: 0957  
 DRAWN BY: AS SURESH  
 CHECKED BY: S. RAJESH  
 DRAWN BY: S. RAJESH

Signature of Architect: *[Signature]*

ARCHITECTS  
**Shree**  
 ARCHITECTS  
 ENGINEERS, INTERIORS, PLUMBERS  
 B. BALAKANISHA TOWER, BHEL, STATION, MALLASAPALLE

Sl. No.	Room	Area (sq. m)	Sl. No.	Room	Area (sq. m)
1	BED	11.70	21	REFUGEE	3.54
2	BED	11.70	22	REFUGEE	3.54
3	BED	11.70	23	REFUGEE	3.54
4	BED	11.70	24	REFUGEE	3.54
5	BED	11.70	25	REFUGEE	3.54
6	BED	11.70	26	REFUGEE	3.54
7	BED	11.70	27	REFUGEE	3.54
8	BED	11.70	28	REFUGEE	3.54
9	BED	11.70	29	REFUGEE	3.54
10	BED	11.70	30	REFUGEE	3.54
11	BED	11.70	31	REFUGEE	3.54
12	BED	11.70	32	REFUGEE	3.54
13	BED	11.70	33	REFUGEE	3.54
14	BED	11.70	34	REFUGEE	3.54
15	BED	11.70	35	REFUGEE	3.54
16	BED	11.70	36	REFUGEE	3.54
17	BED	11.70	37	REFUGEE	3.54
18	BED	11.70	38	REFUGEE	3.54
19	BED	11.70	39	REFUGEE	3.54
20	BED	11.70	40	REFUGEE	3.54

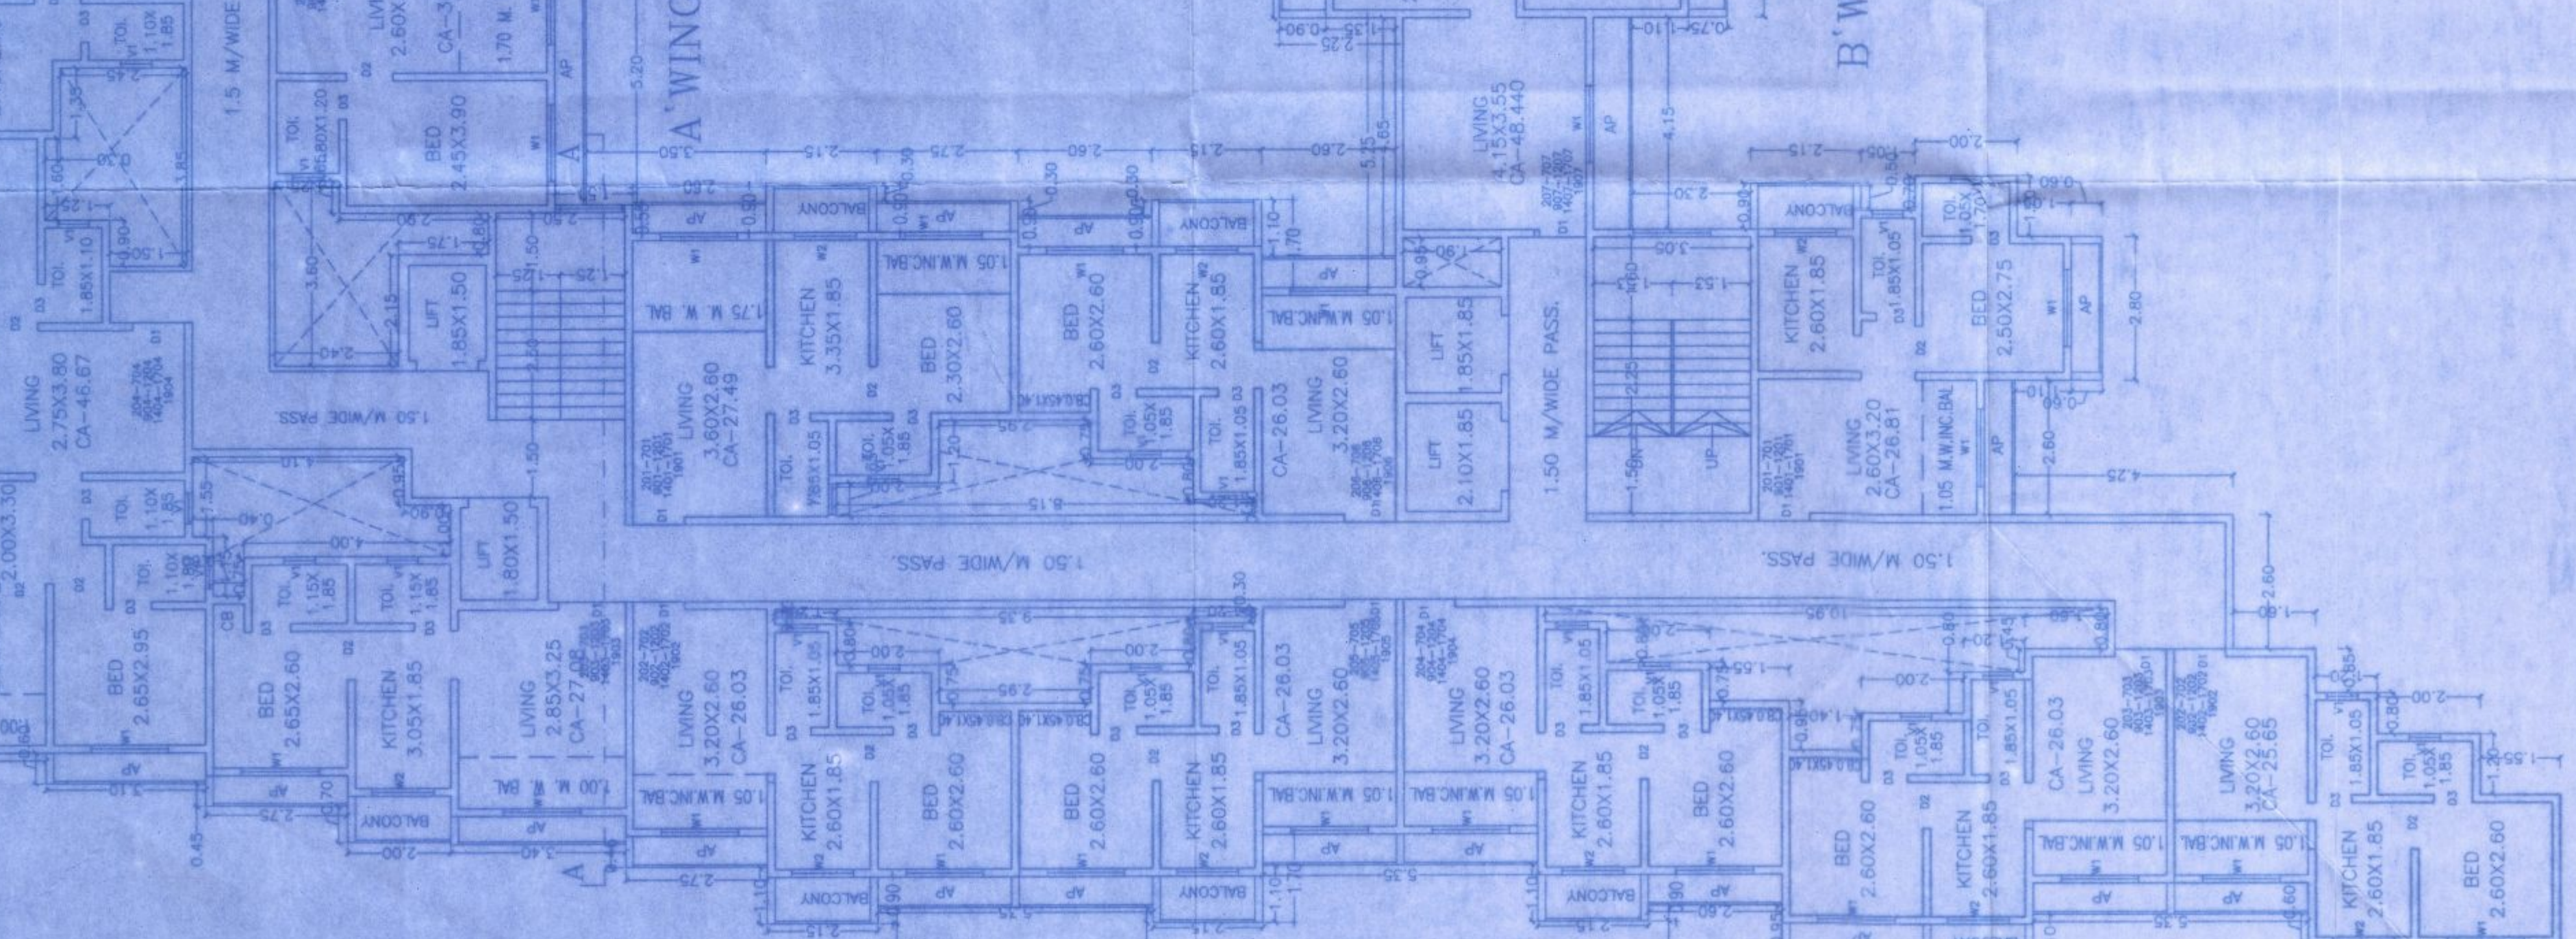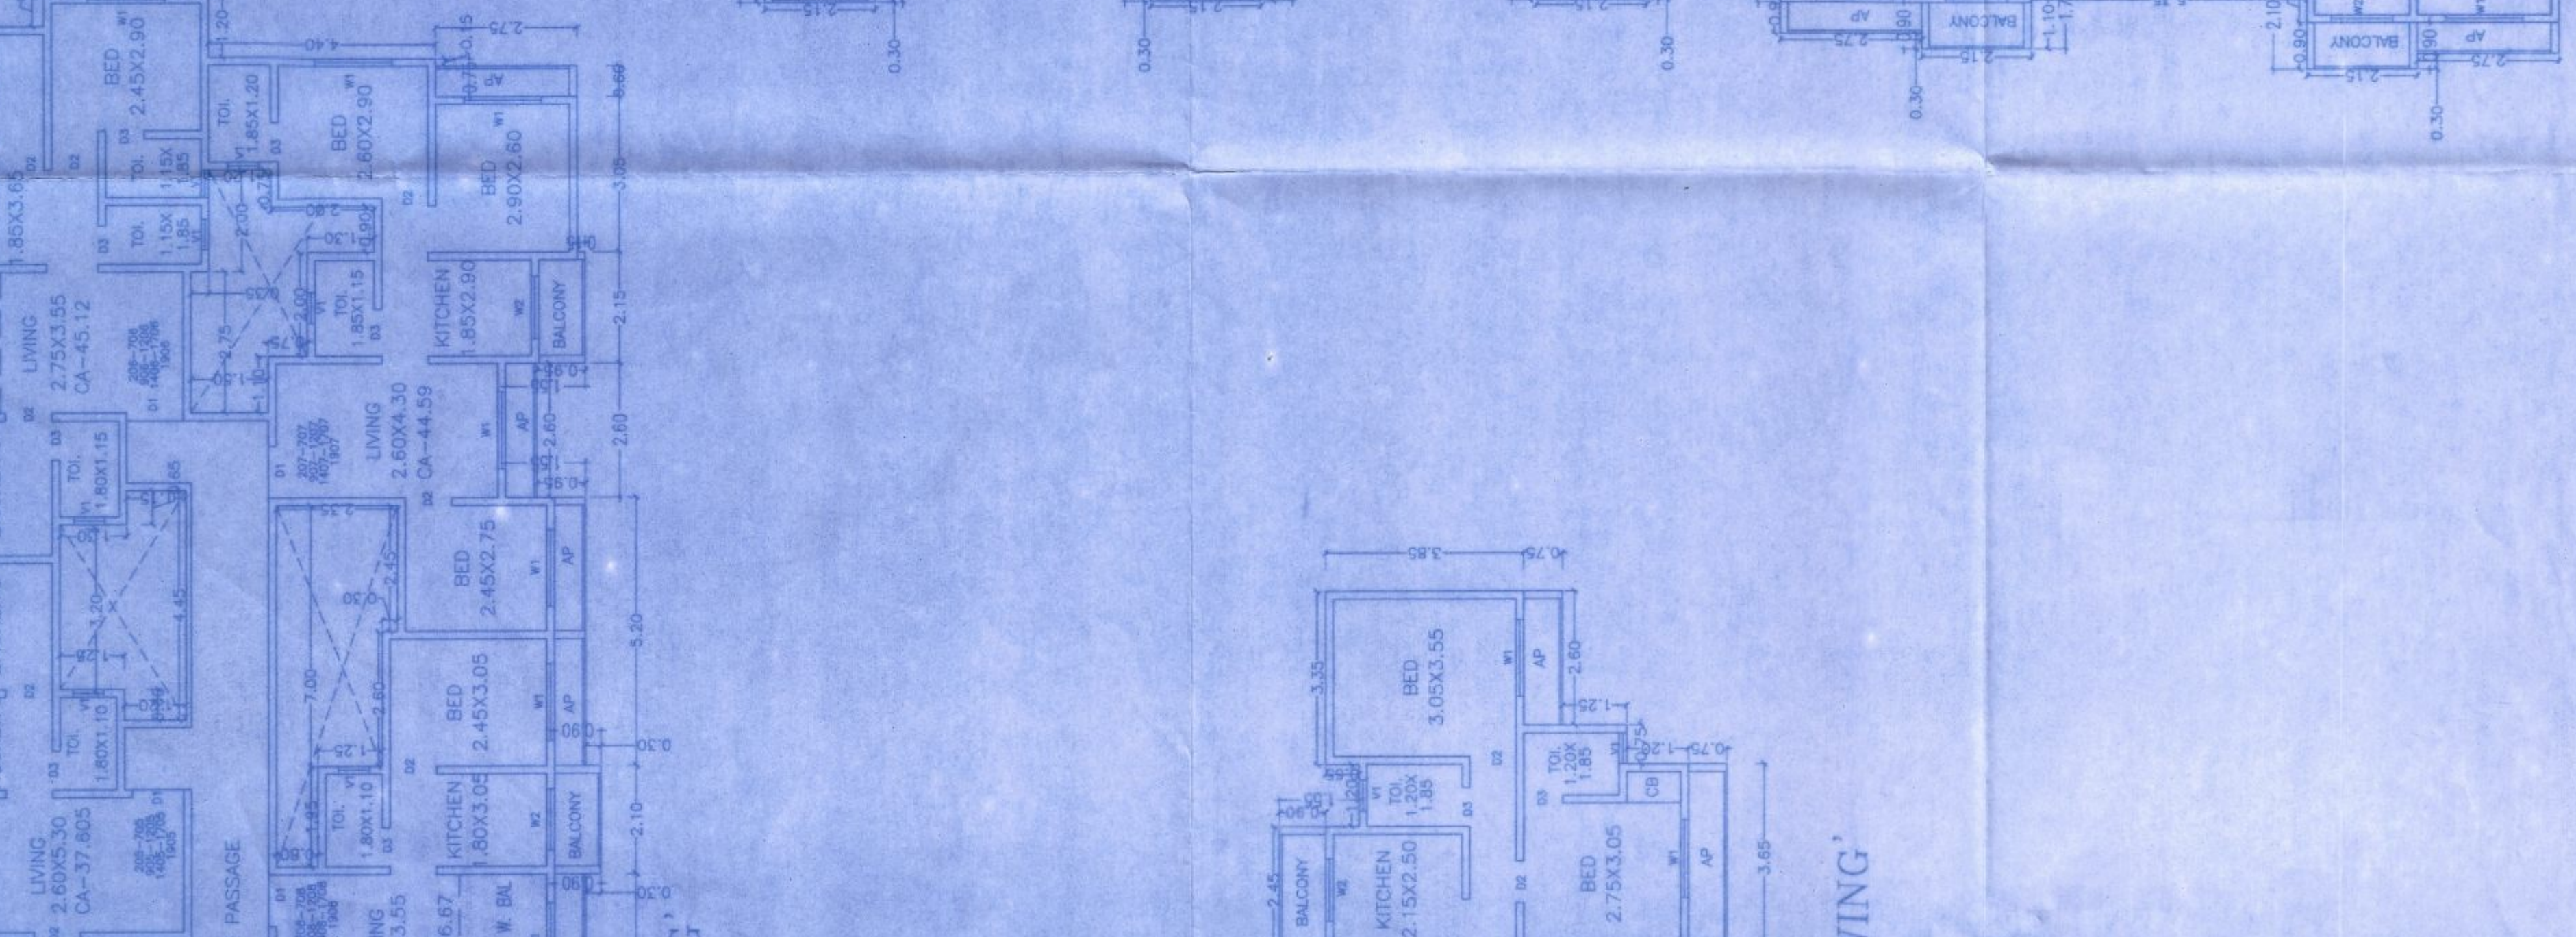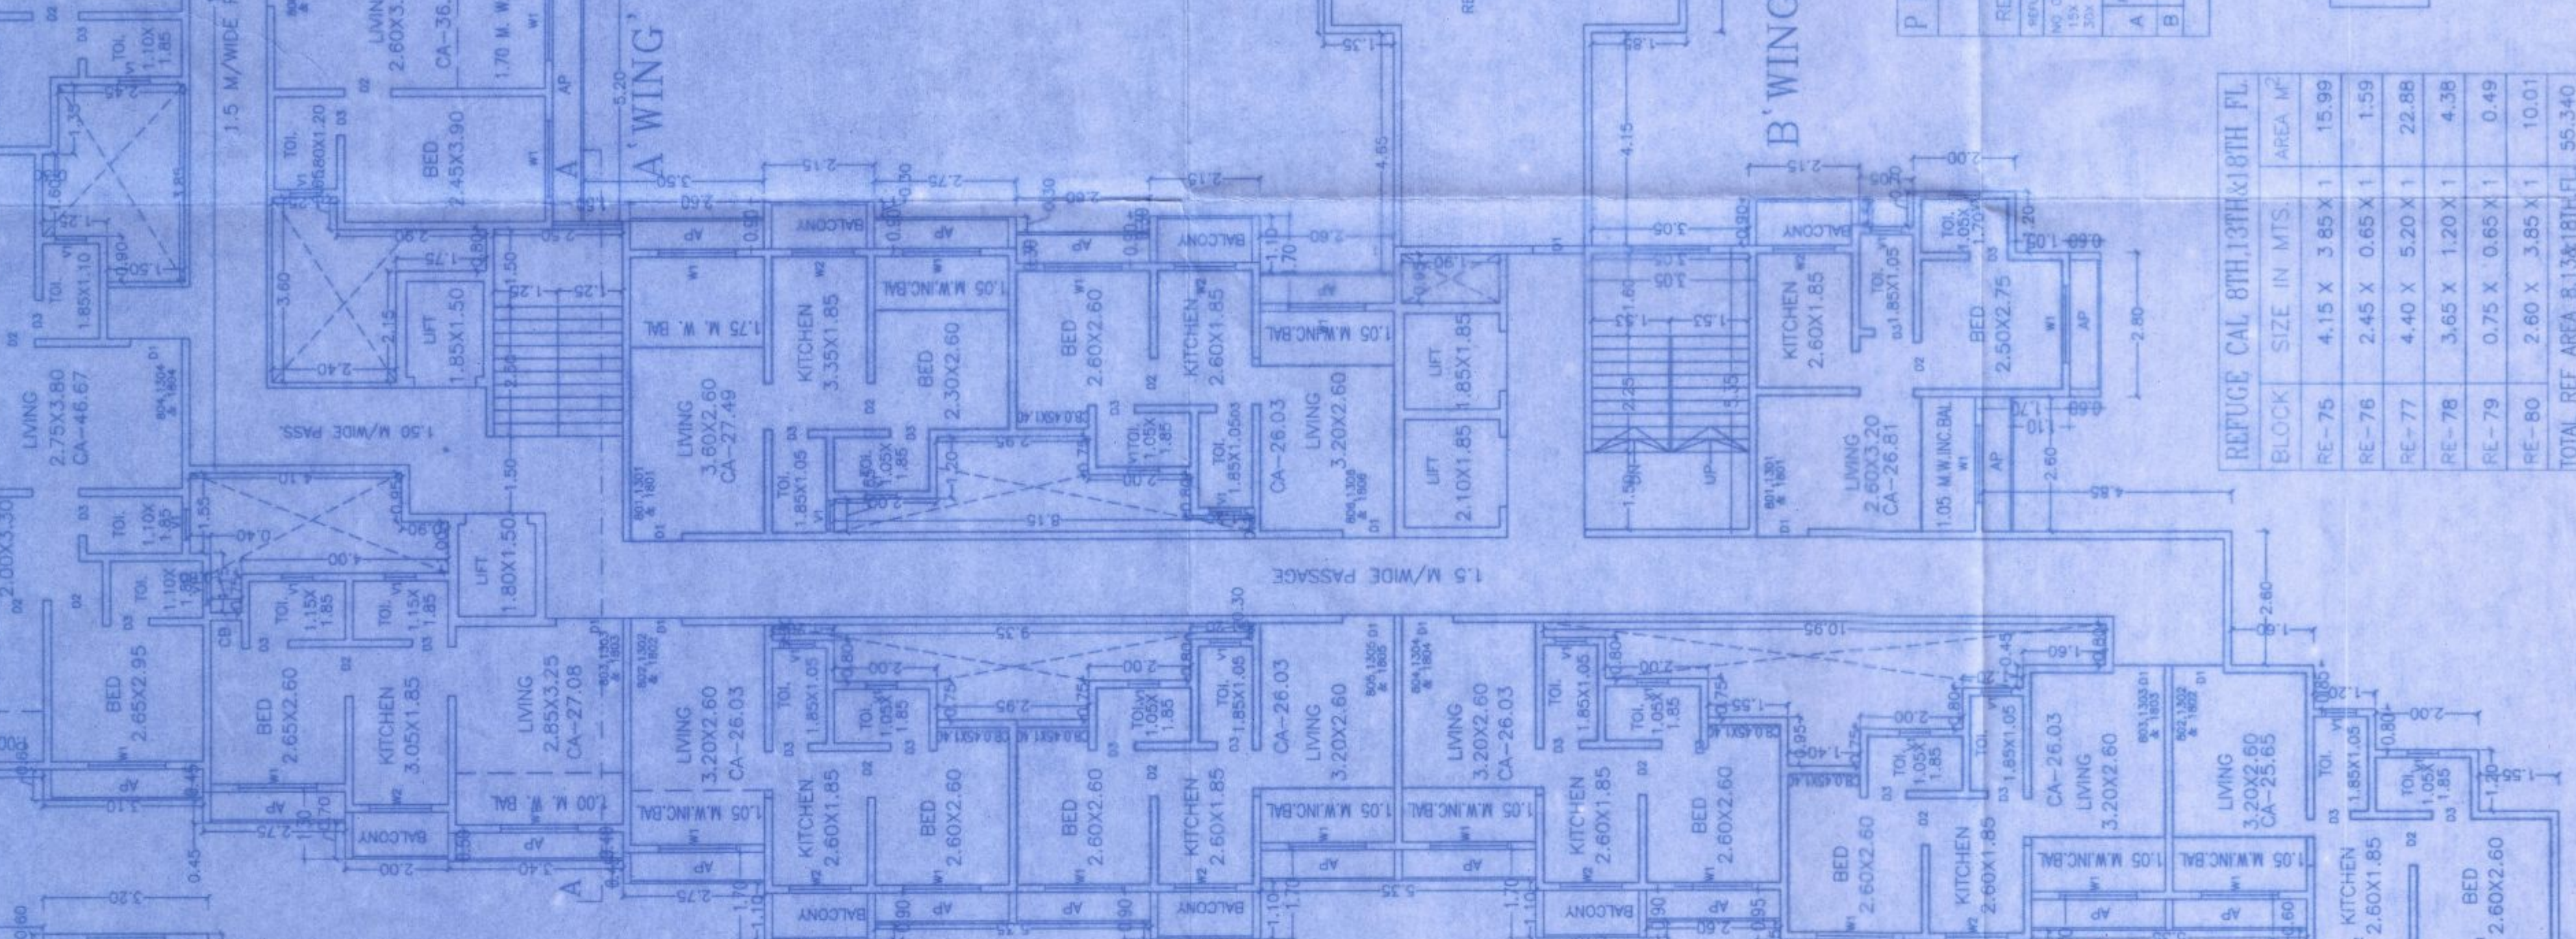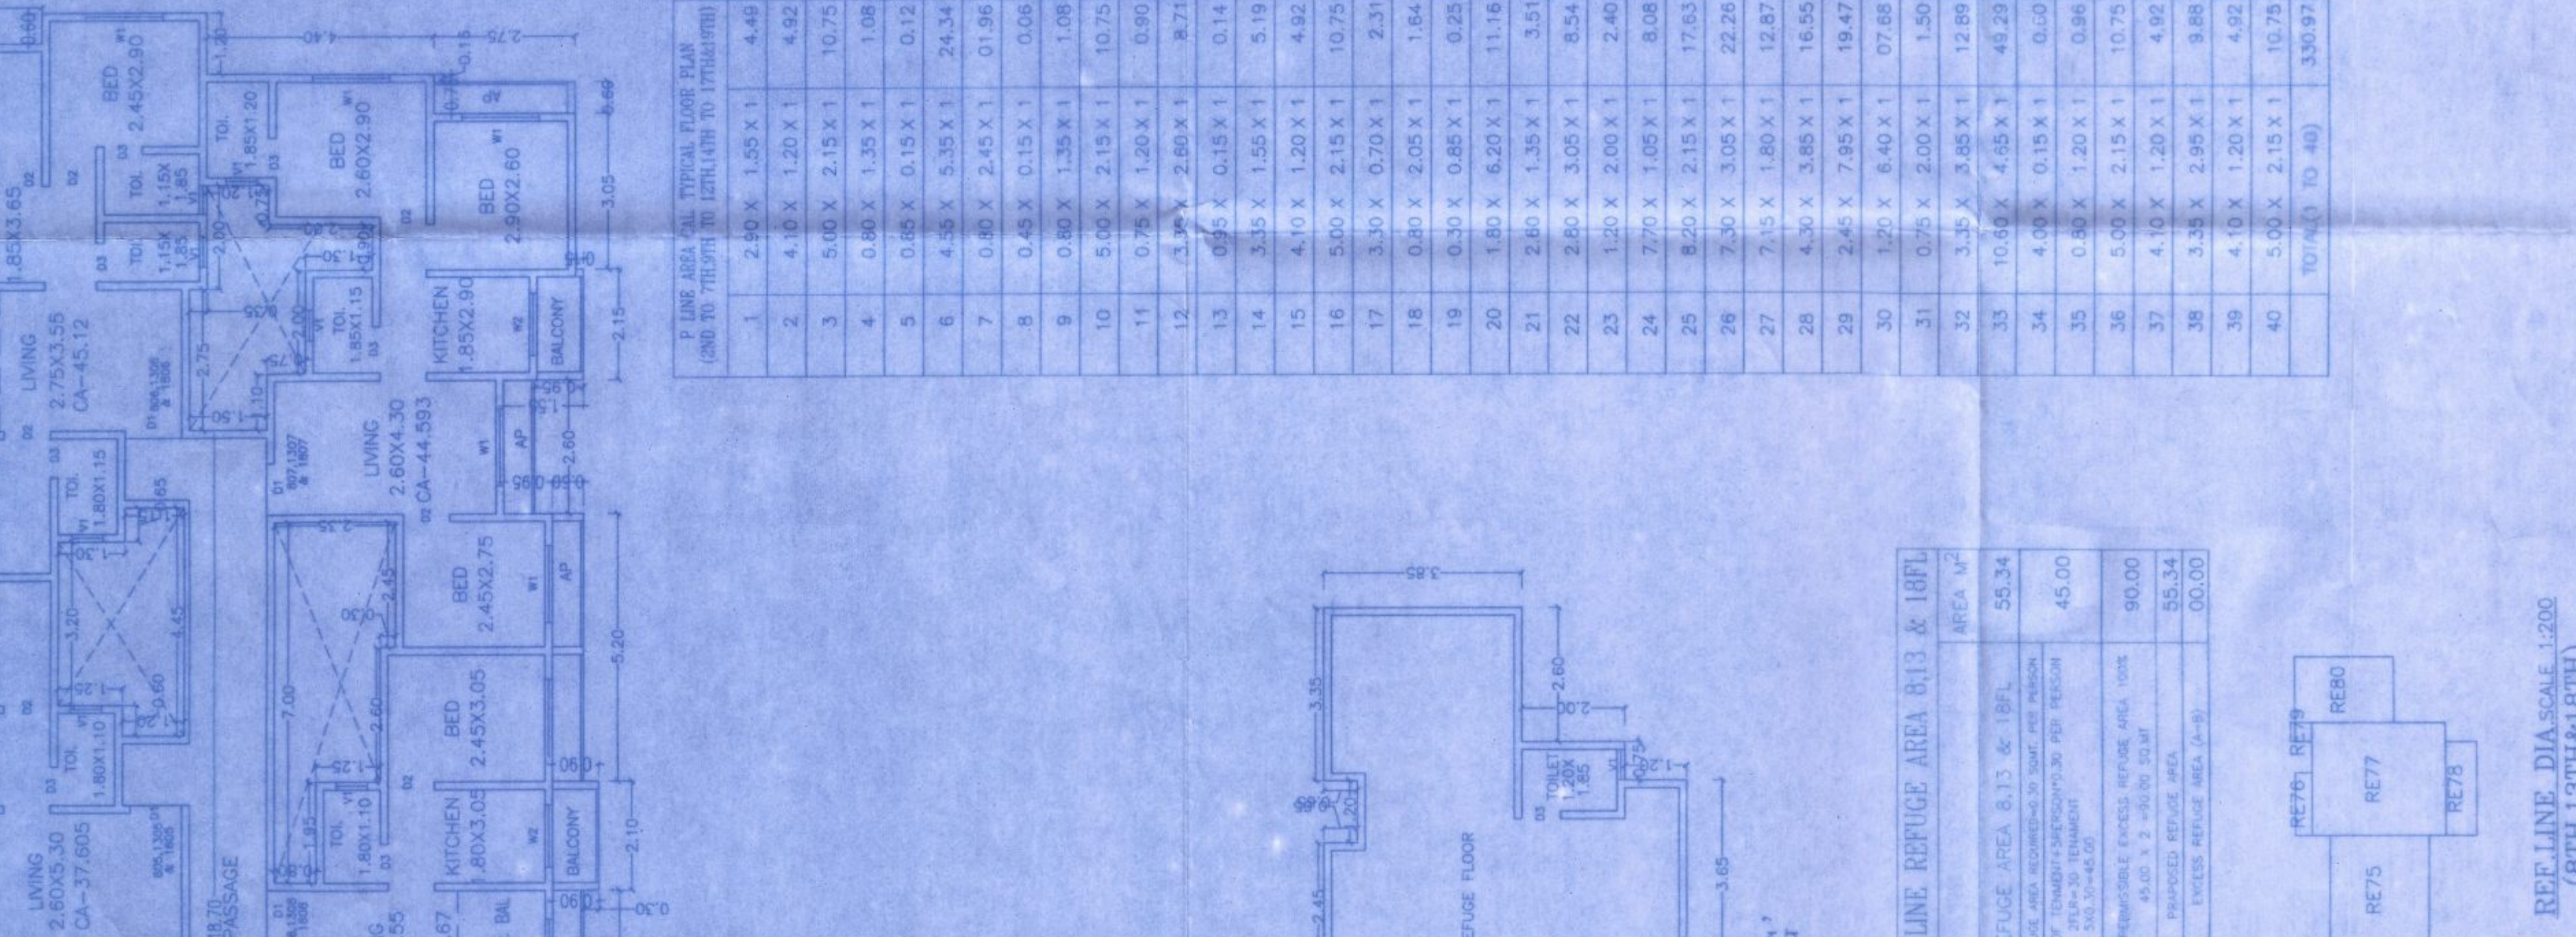

TYPICAL FLOOR PLAN - SCALE: 1:100  
 (END TO 7TH/8TH TO 12TH/14TH TO 17TH/19TH)