




2ND FLOOR PLAN FOR TOWER 10 & 11
SCALE 1:100

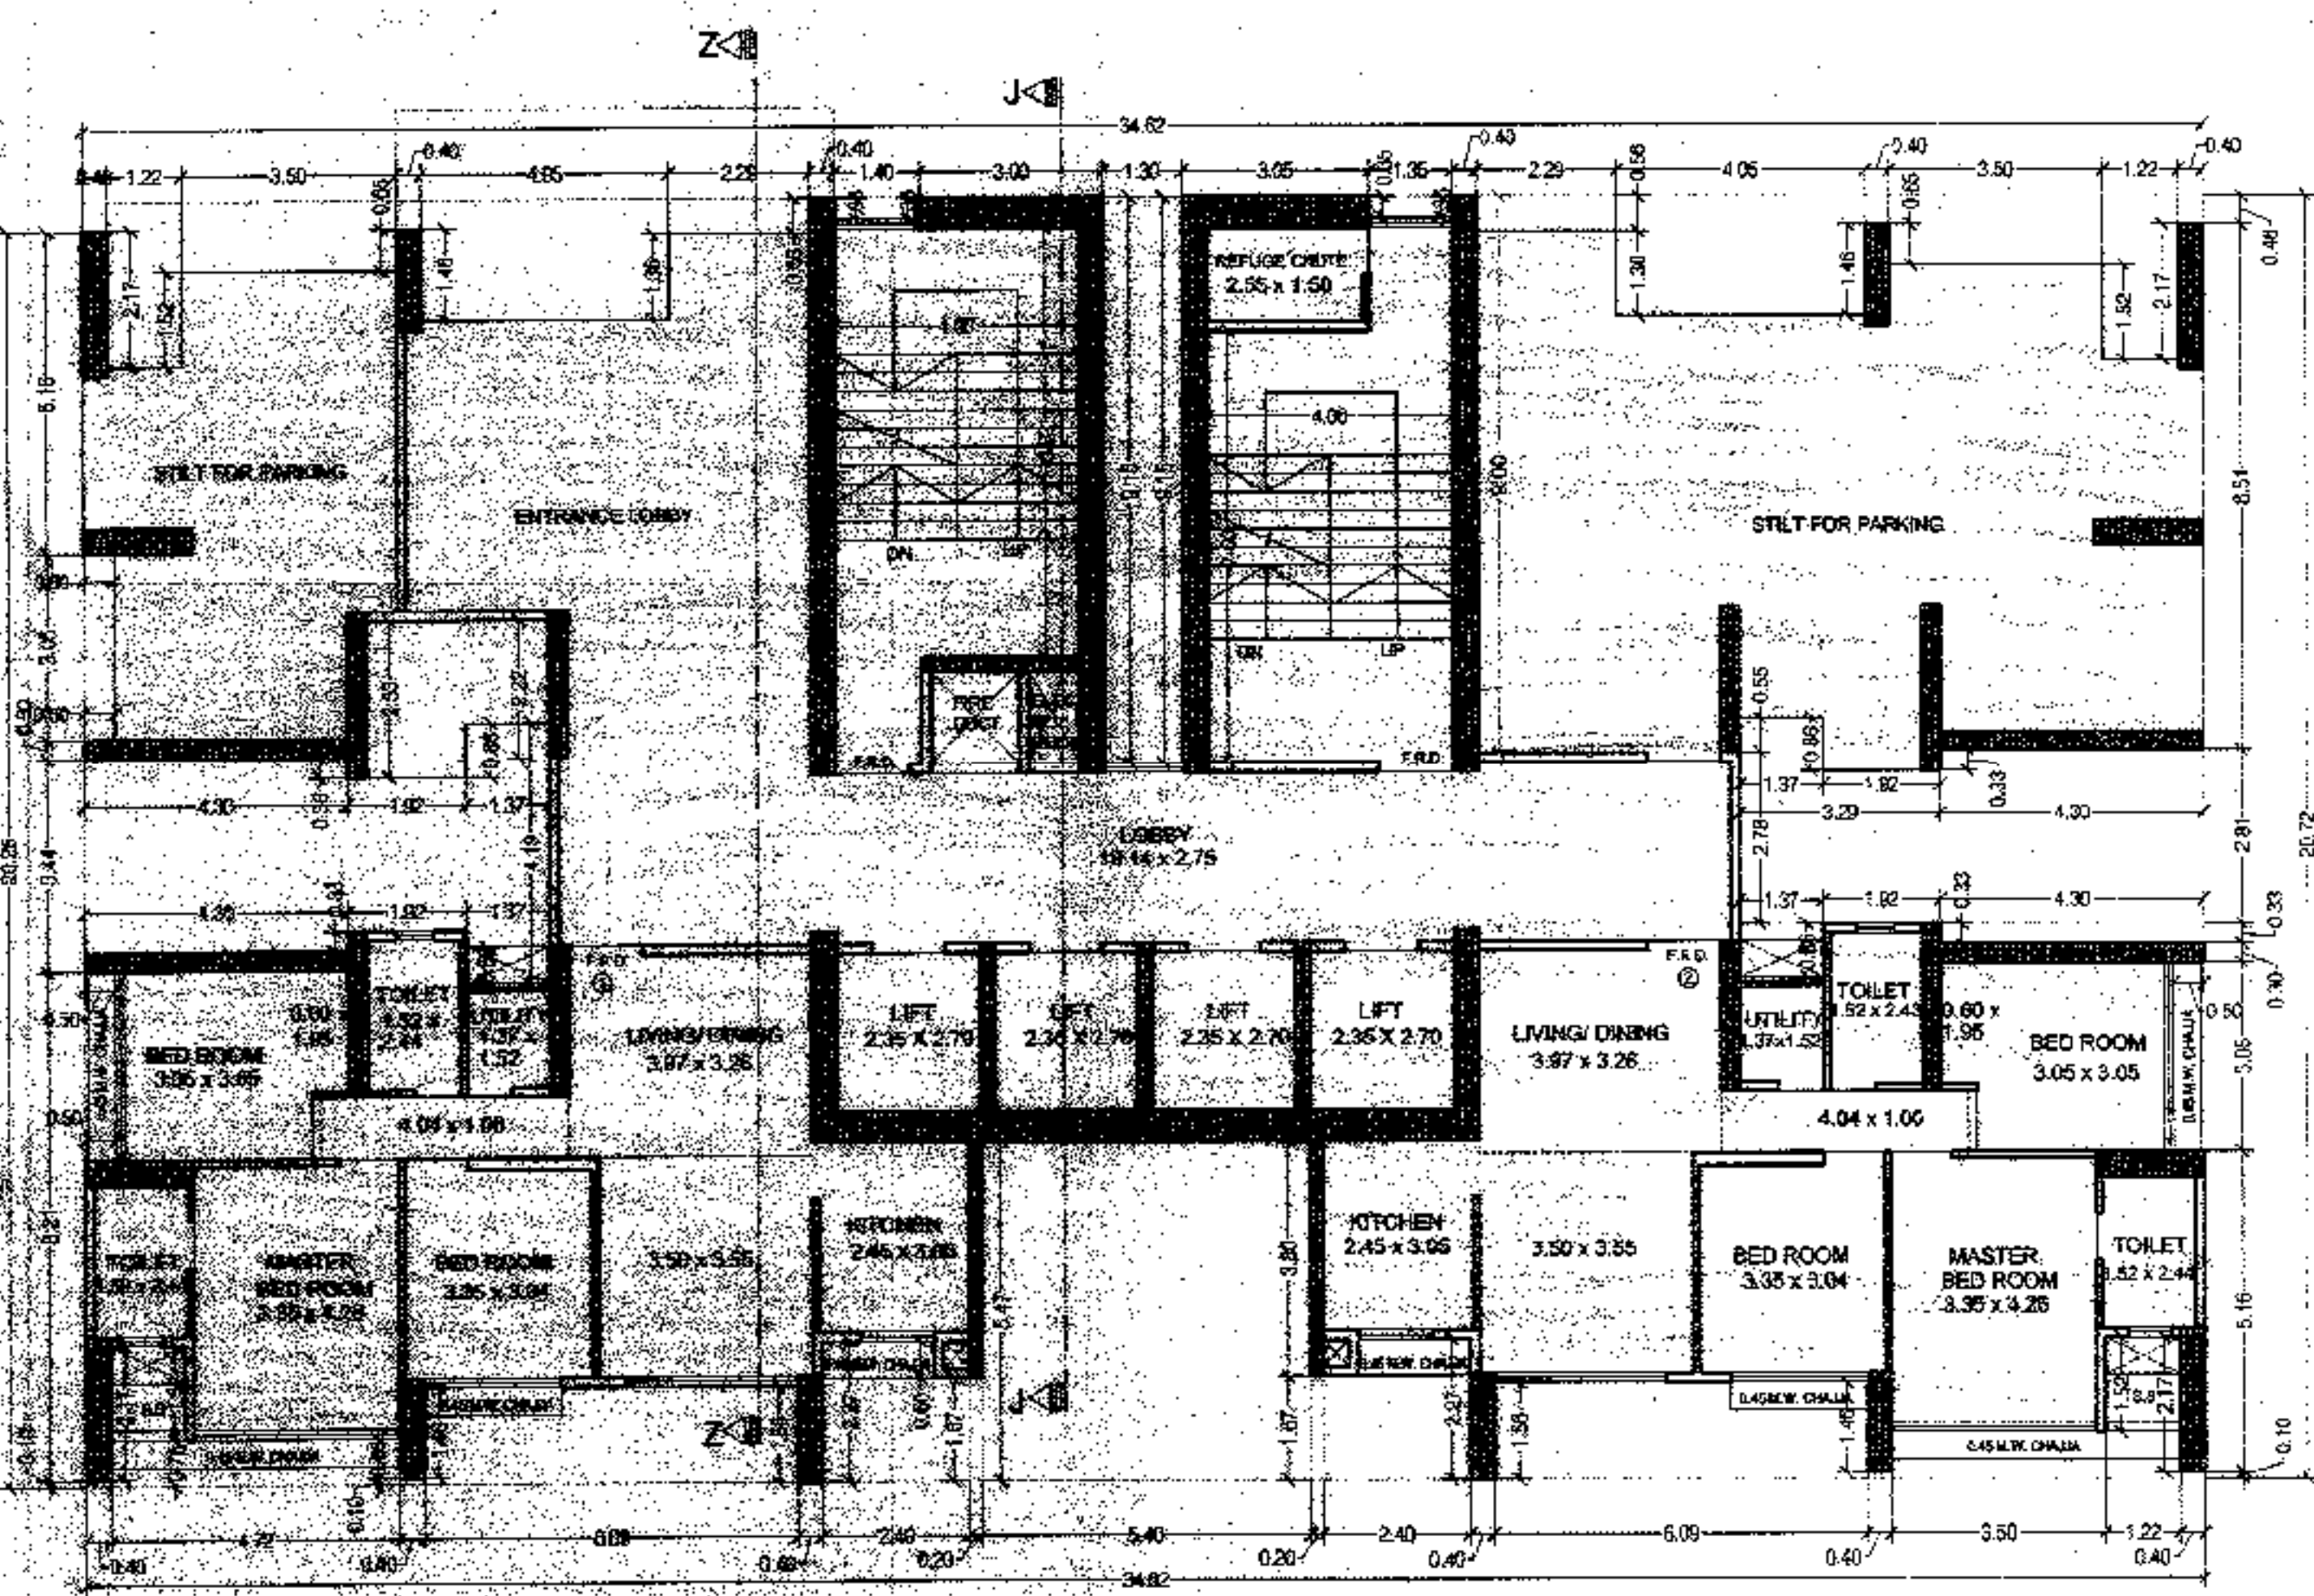

GROUND FLOOR PLAN FOR TOWER - 10 & 11
SCALE 1:100

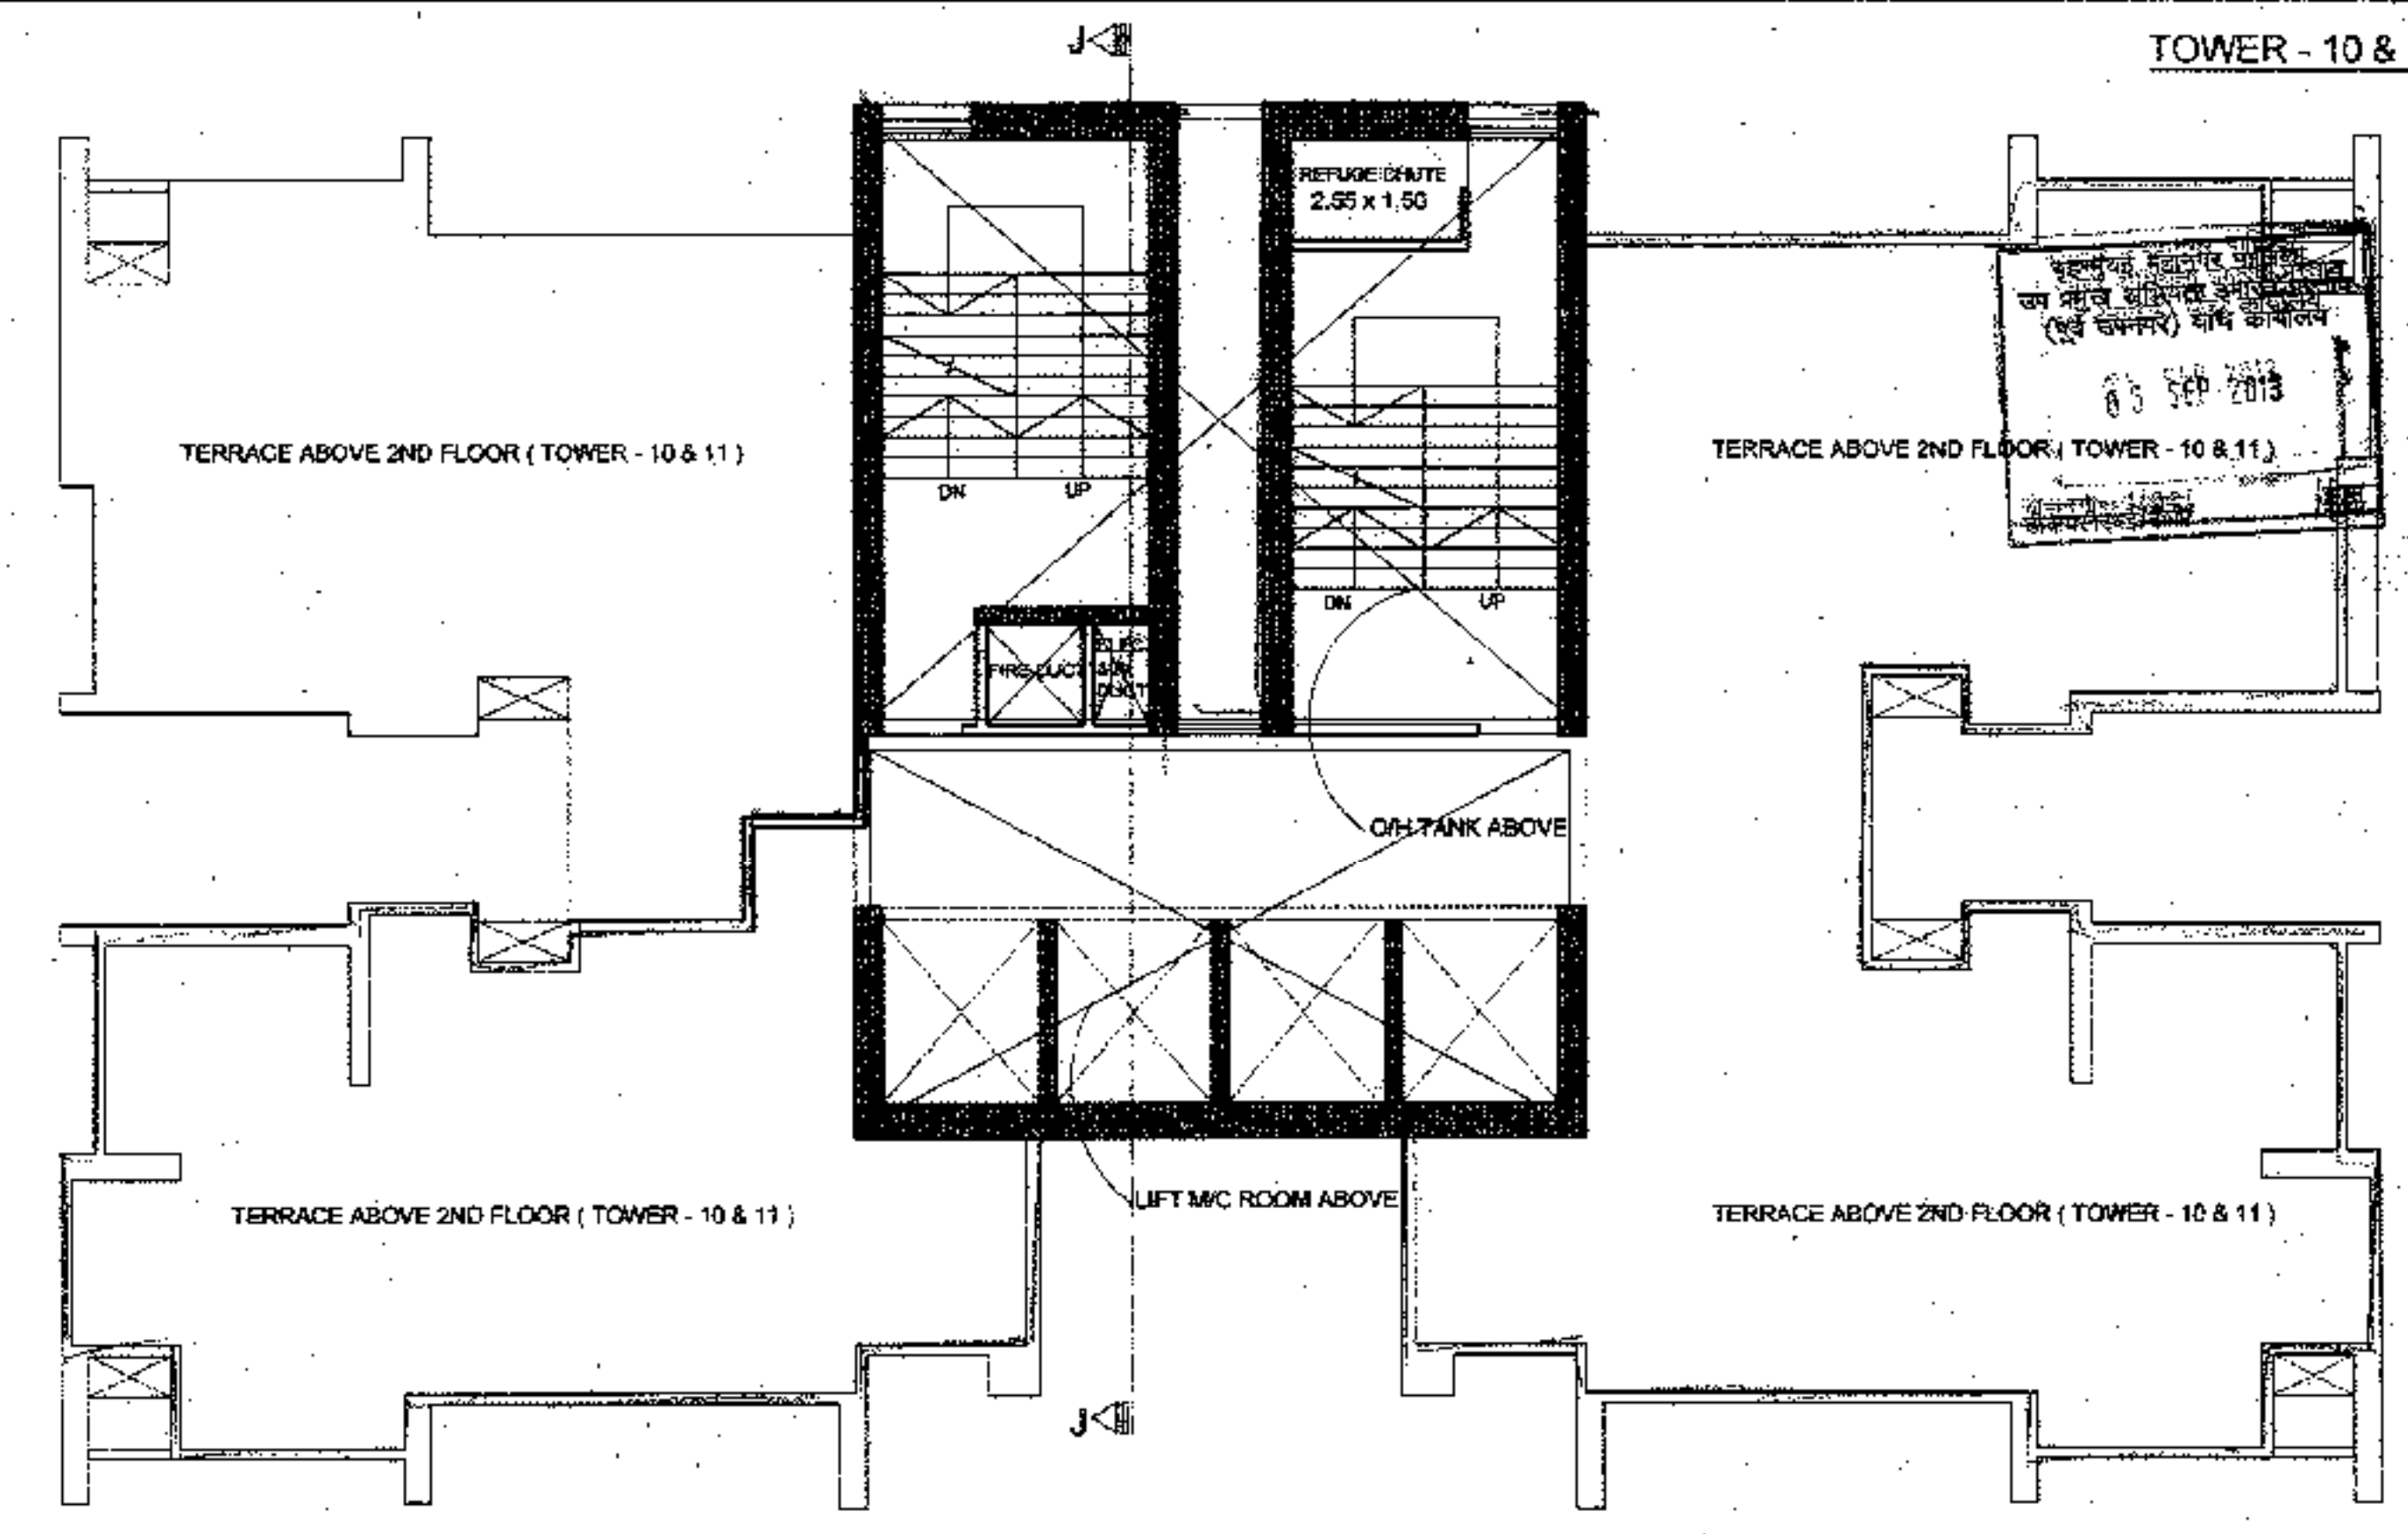

TERRACE FLOOR FOR TOWER - 10 & 11
SCALE 1:100

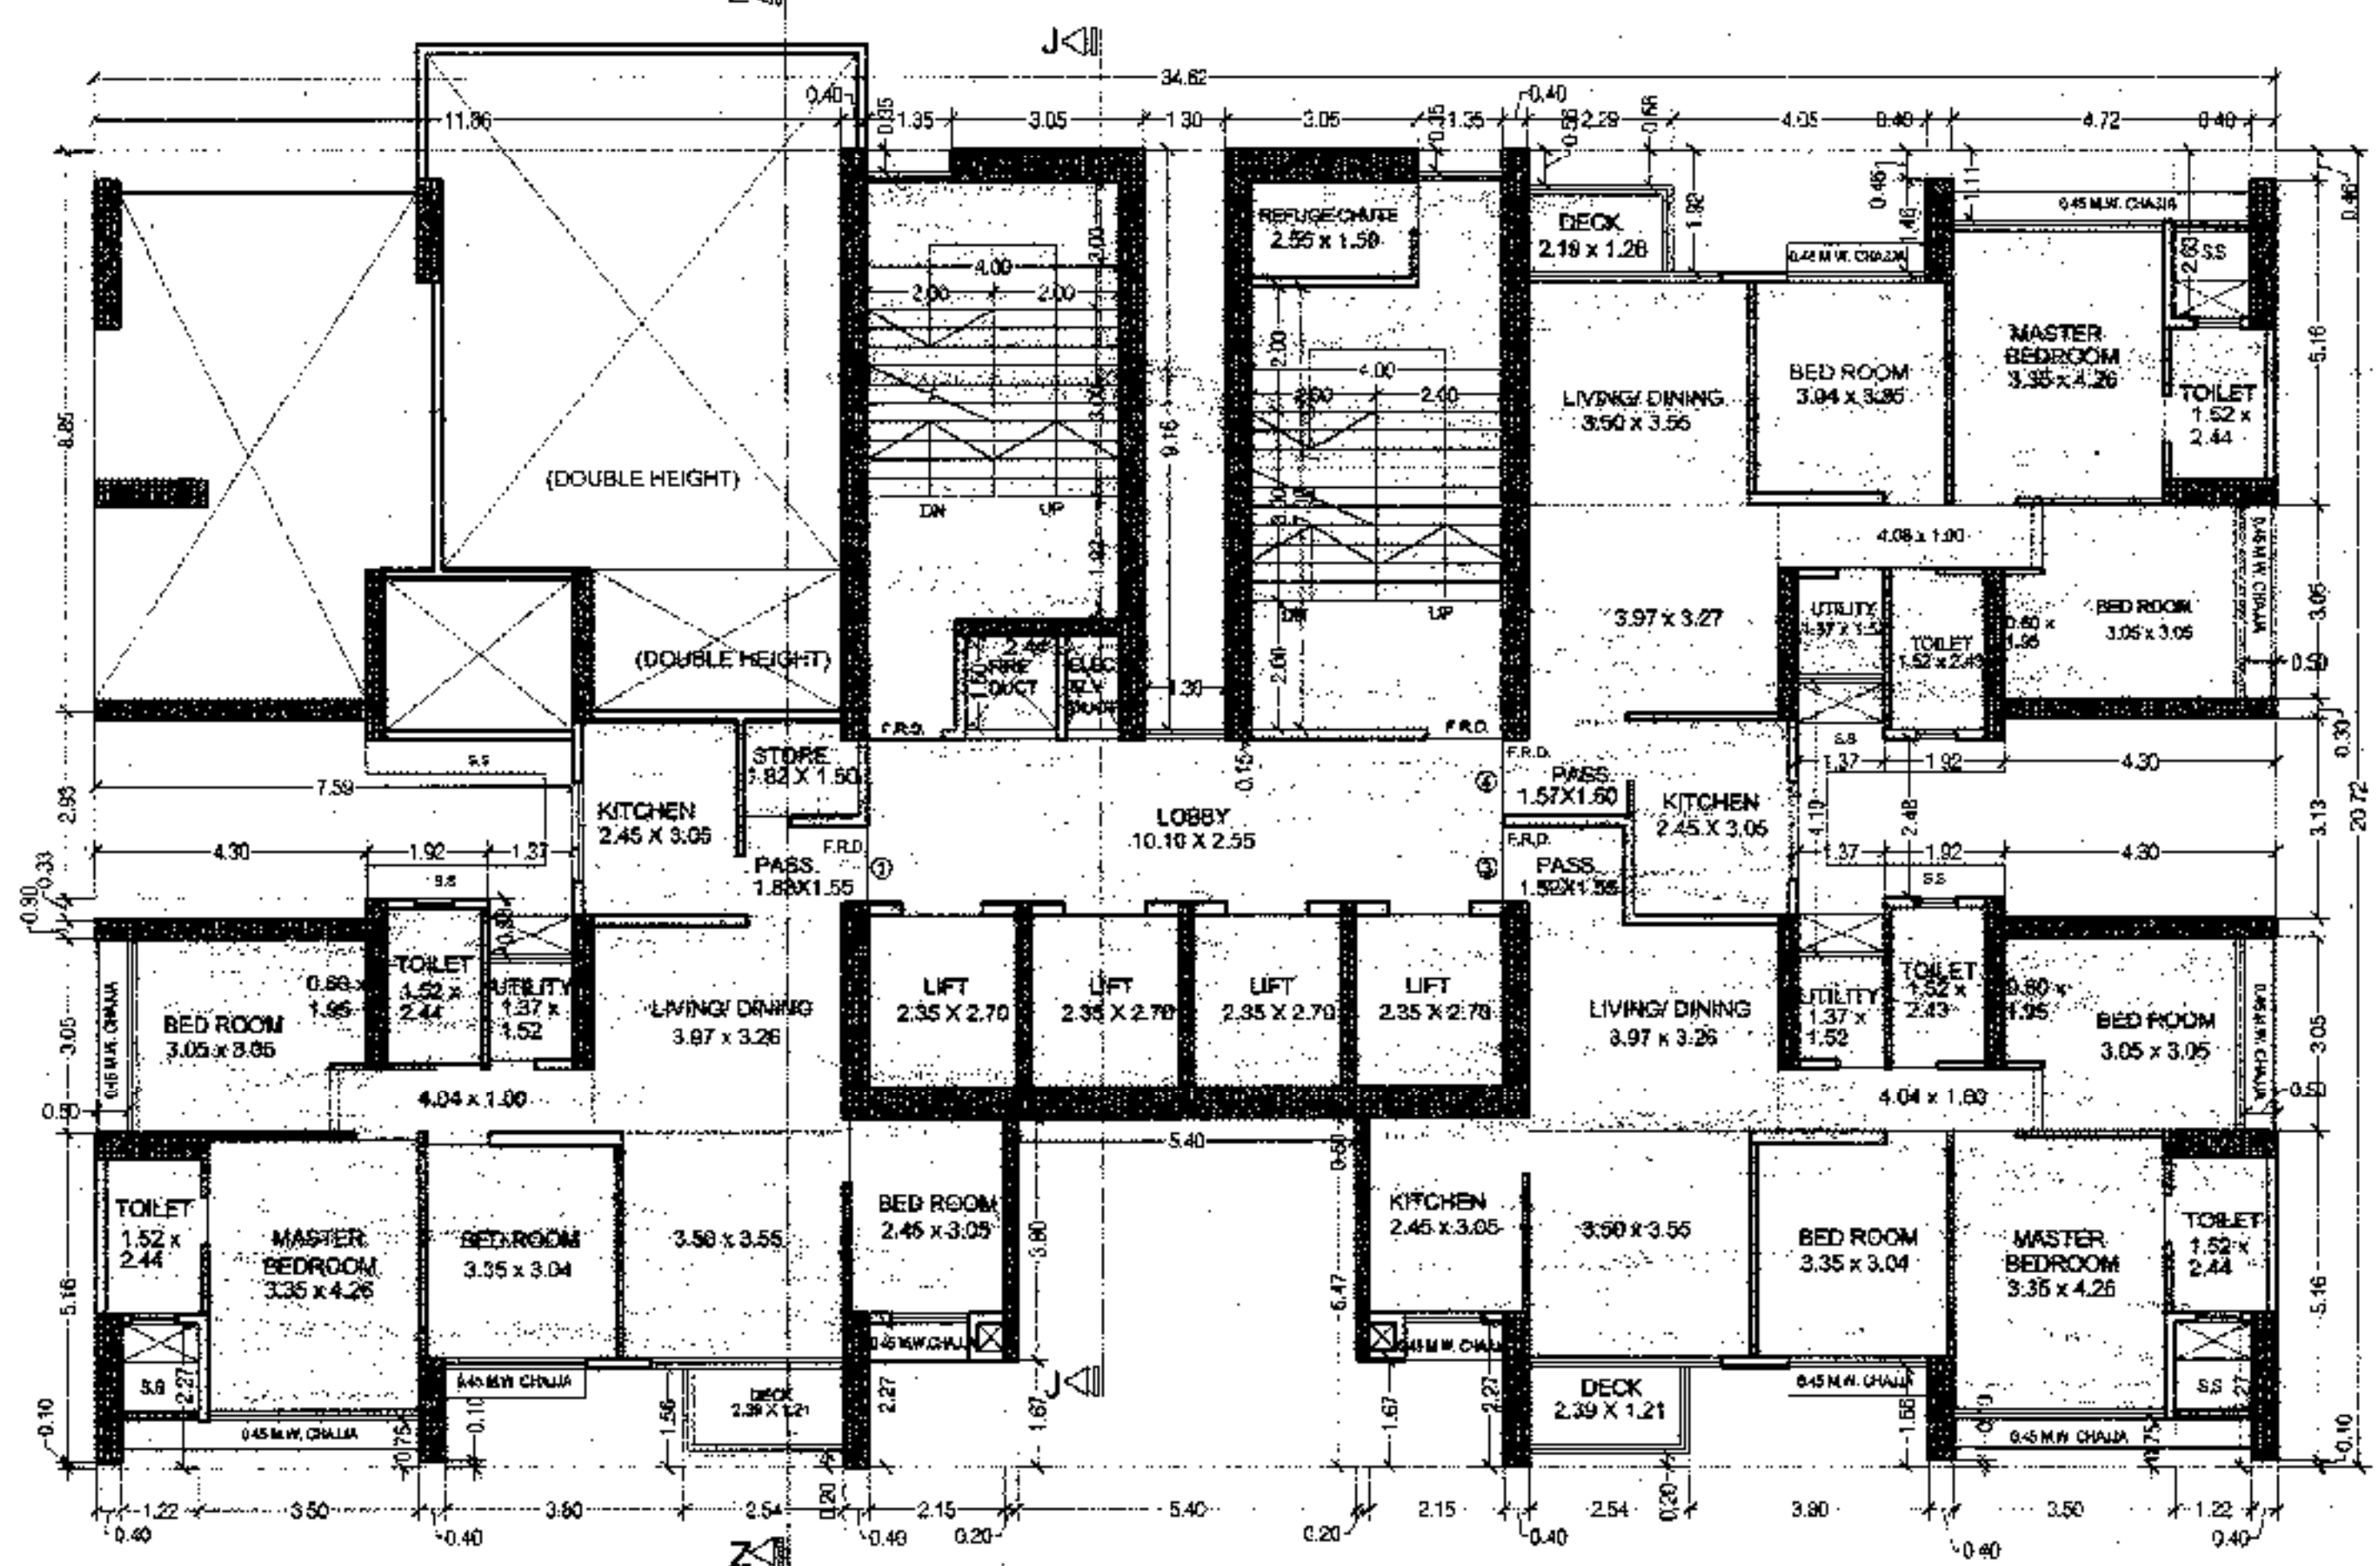

1ST. FLOOR PLAN FOR TOWER - 10 & 11
SCALE 1:100

CARPET AREA CALCULATION FLAT NO. 1 TOWER - 10 & 11		02 Nos.	
(1ST FLOOR) FLAT NO. 1			
LIVING/DINING	3.90 X 3.95 X 1 NO	=	12.43 SQ.MT.
DECK	2.14 X 1.21 X 1 NO	=	2.59 SQ.MT.
FOYER	1.52 X 1.55 X 1 NO	=	2.36 SQ.MT.
DINING	3.97 X 3.26 X 1 NO	=	12.94 SQ.MT.
KITCHEN	2.45 X 3.05 X 1 NO	=	7.47 SQ.MT.
UTILITY	1.37 X 1.52 X 1 NO	=	2.08 SQ.MT.
STORAE	1.82 X 1.50 X 1 NO	=	2.73 SQ.MT.
UTILITY	1.37 X 1.52 X 1 NO	=	2.08 SQ.MT.
BED ROOM	2.45 X 3.05 X 1 NO	=	7.47 SQ.MT.
BED ROOM	3.35 X 3.04 X 1 NO	=	10.18 SQ.MT.
BED ROOM	3.35 X 4.26 X 1 NO	=	14.27 SQ.MT.
BED ROOM	3.05 X 3.05 X 1 NO	=	9.30 SQ.MT.
TOILET	0.60 X 1.95 X 1 NO	=	1.17 SQ.MT.
TOILET	1.52 X 2.44 X 2 NO	=	7.42 SQ.MT.
PASSAGE	4.04 X 1.00 X 1 NO	=	4.04 SQ.MT.
TOTAL ADDITION		=	96.93 SQ.MT.

CARPET AREA CALCULATION FLAT NO. 1 & 3 TOWER - 10 & 11		02 Nos.	
(GROUND FLOOR) FLAT NO. 3			
LIVING	3.90 X 3.95 X 1 NO	=	12.43 SQ.MT.
DINING	3.97 X 3.27 X 1 NO	=	12.96 SQ.MT.
KITCHEN	2.45 X 3.05 X 1 NO	=	7.47 SQ.MT.
UTILITY	1.37 X 1.52 X 1 NO	=	2.08 SQ.MT.
BED RM	3.35 X 3.04 X 1 NO	=	10.18 SQ.MT.
BED RM	3.35 X 4.26 X 1 NO	=	14.27 SQ.MT.
BED RM	3.05 X 3.05 X 1 NO	=	9.30 SQ.MT.
TOILET	0.60 X 1.95 X 1 NO	=	1.17 SQ.MT.
TOILET	1.52 X 2.44 X 1 NO	=	3.71 SQ.MT.
TOILET	1.52 X 2.43 X 1 NO	=	3.69 SQ.MT.
PASSAGE	4.04 X 1.00 X 1 NO	=	4.04 SQ.MT.
TOTAL ADDITION		=	81.32 SQ.MT.

CARPET AREA CALCULATION TOWER - 10 & 11		02 NOS	
FLAT NO. 2 (1ST TO 2ND FLOOR FOR TOWER - 10 & 11)			
FLAT NO. 4 (1ST TO 2ND FLOOR FOR TOWER - 10 & 11)			
LIVING	3.90 X 3.95 X 1 NO	=	12.43 SQ.MT.
DECK	2.14 X 1.21 X 1 NO	=	2.59 SQ.MT.
FOYER	1.52 X 1.55 X 1 NO	=	2.36 SQ.MT.
DINING	3.97 X 3.26 X 1 NO	=	12.94 SQ.MT.
KITCHEN	2.45 X 3.05 X 1 NO	=	7.47 SQ.MT.
UTILITY	1.37 X 1.52 X 1 NO	=	2.08 SQ.MT.
BED RM	3.35 X 3.04 X 1 NO	=	10.18 SQ.MT.
BED RM	3.35 X 4.26 X 1 NO	=	14.27 SQ.MT.
BED RM	3.05 X 3.05 X 1 NO	=	9.30 SQ.MT.
TOILET	0.60 X 1.95 X 1 NO	=	1.17 SQ.MT.
TOILET	1.52 X 2.44 X 2 NO	=	7.42 SQ.MT.
PASSAGE	4.04 X 1.00 X 1 NO	=	4.04 SQ.MT.
TOTAL ADDITION		=	86.24 SQ.MT.

CARPET AREA CALCULATION FLAT NO. 1 & 3 TOWER - 10 & 11		04 NOS.	
FLAT NO. 1 (1ST TO 2ND FLOOR FOR TOWER - 10 & 11)			
FLAT NO. 3 (1ST TO 2ND FLOOR FOR TOWER - 10 & 11)			
LIVING	3.90 X 3.95 X 1 NO	=	12.43 SQ.MT.
DECK	2.14 X 1.21 X 1 NO	=	2.59 SQ.MT.
FOYER	1.52 X 1.55 X 1 NO	=	2.36 SQ.MT.
DINING	3.97 X 3.26 X 1 NO	=	12.94 SQ.MT.
KITCHEN	2.45 X 3.05 X 1 NO	=	7.47 SQ.MT.
UTILITY	1.37 X 1.52 X 1 NO	=	2.08 SQ.MT.
BED RM	3.35 X 3.04 X 1 NO	=	10.18 SQ.MT.
BED RM	3.35 X 4.26 X 1 NO	=	14.27 SQ.MT.
BED RM	3.05 X 3.05 X 1 NO	=	9.30 SQ.MT.
TOILET	0.60 X 1.95 X 1 NO	=	1.17 SQ.MT.
TOILET	1.52 X 2.44 X 2 NO	=	7.42 SQ.MT.
PASSAGE	4.04 X 1.00 X 1 NO	=	4.04 SQ.MT.
TOTAL ADDITION		=	86.25 SQ.MT.

PROFORMA 'B'

CONTENTS OF SHEET
FLOOR PLAN
CARPET AREA CALCULATION

DESCRIPTION OF PROPOSAL
PROPOSED LAYOUT ON PROPERTY BEARING C.T.S NO 596, 596/1 TO 6, 597, 597/1 TO 7, 598, 598/1 TO 3, 598A, 598A/1 TO A81, 601, 602, 602/1 TO 9, 603, 604, 606, 606/1 TO 17, 606, 606/1 TO 83, 607A, 607/1 TO 31, 607D, OF VILL KANAUJ - W AT LBS MARG, KANAUJ (W)

NAME OF OWNER SIGNATURE
M/S WHEELABRATOR ALLOY COASTING LTD.

NAME, ADDRESS & SIGNATURE OF ARCHITECT SIGNATURE
AMIT PANWAR CA/2004/64543

STAMP OF DATE OF RECEIPT OF PLANS **STAMP OF DATE OF APPROVAL OF PLANS**

06 SEP 2014
Approved subject to the conditions mentioned in this office letter No./CE/1375/IBPESIA/5
Executive Engineer Bldg. Prop. (E&S)
A.E.B.P.(ST)

NORTH **DRAWN BY** **CHECKED BY** **PATH:**
SADANAND

© S. SADANAND I EASTERN PUNJAB (REAR) FOREST ONE FLS PROPOSAL, PROFORMA 06/2014