

CONTENTS OF SHEET
1st BASEMENT / PART LOWER GROUND FLOOR PLAN

STAMP AND DATE OF APPROVAL OF PLAN
THIS CANCELS APPROVAL TO THE PREVIOUS PLANS
SANCTION UNDER NO. CHE/ES/235/S/37/NEW) DT.12.09.2022

APPROVED SUBJECT TO THE CONDITIONS MENTIONED
IN THIS OFFICE LETTER NO. CHE/ES/235/S/37/NEW)10D/1NEW

Sachin Bhaskar Walve SE (B.P.) SW
Suhas Vasant Nemane A.E. (B.P.) S&T
EX. ENG. (B.P.) ES-II

1st PART BASEMENT / PART LOWER GROUND	
SMALL CAR PARKING	= 189
BIG CAR PARKING	= 254
TOTAL	= 443
TWO WHEELER PARKING	= 18


R.G.-1
5142.20 SQ.MT

R.G.-2
2676.85 SQ.MT

R.G.-3
6623.14 SQ.MT

R.G.-5
422.84 SQ.MT

R.G.-4
418.70 SQ.MT

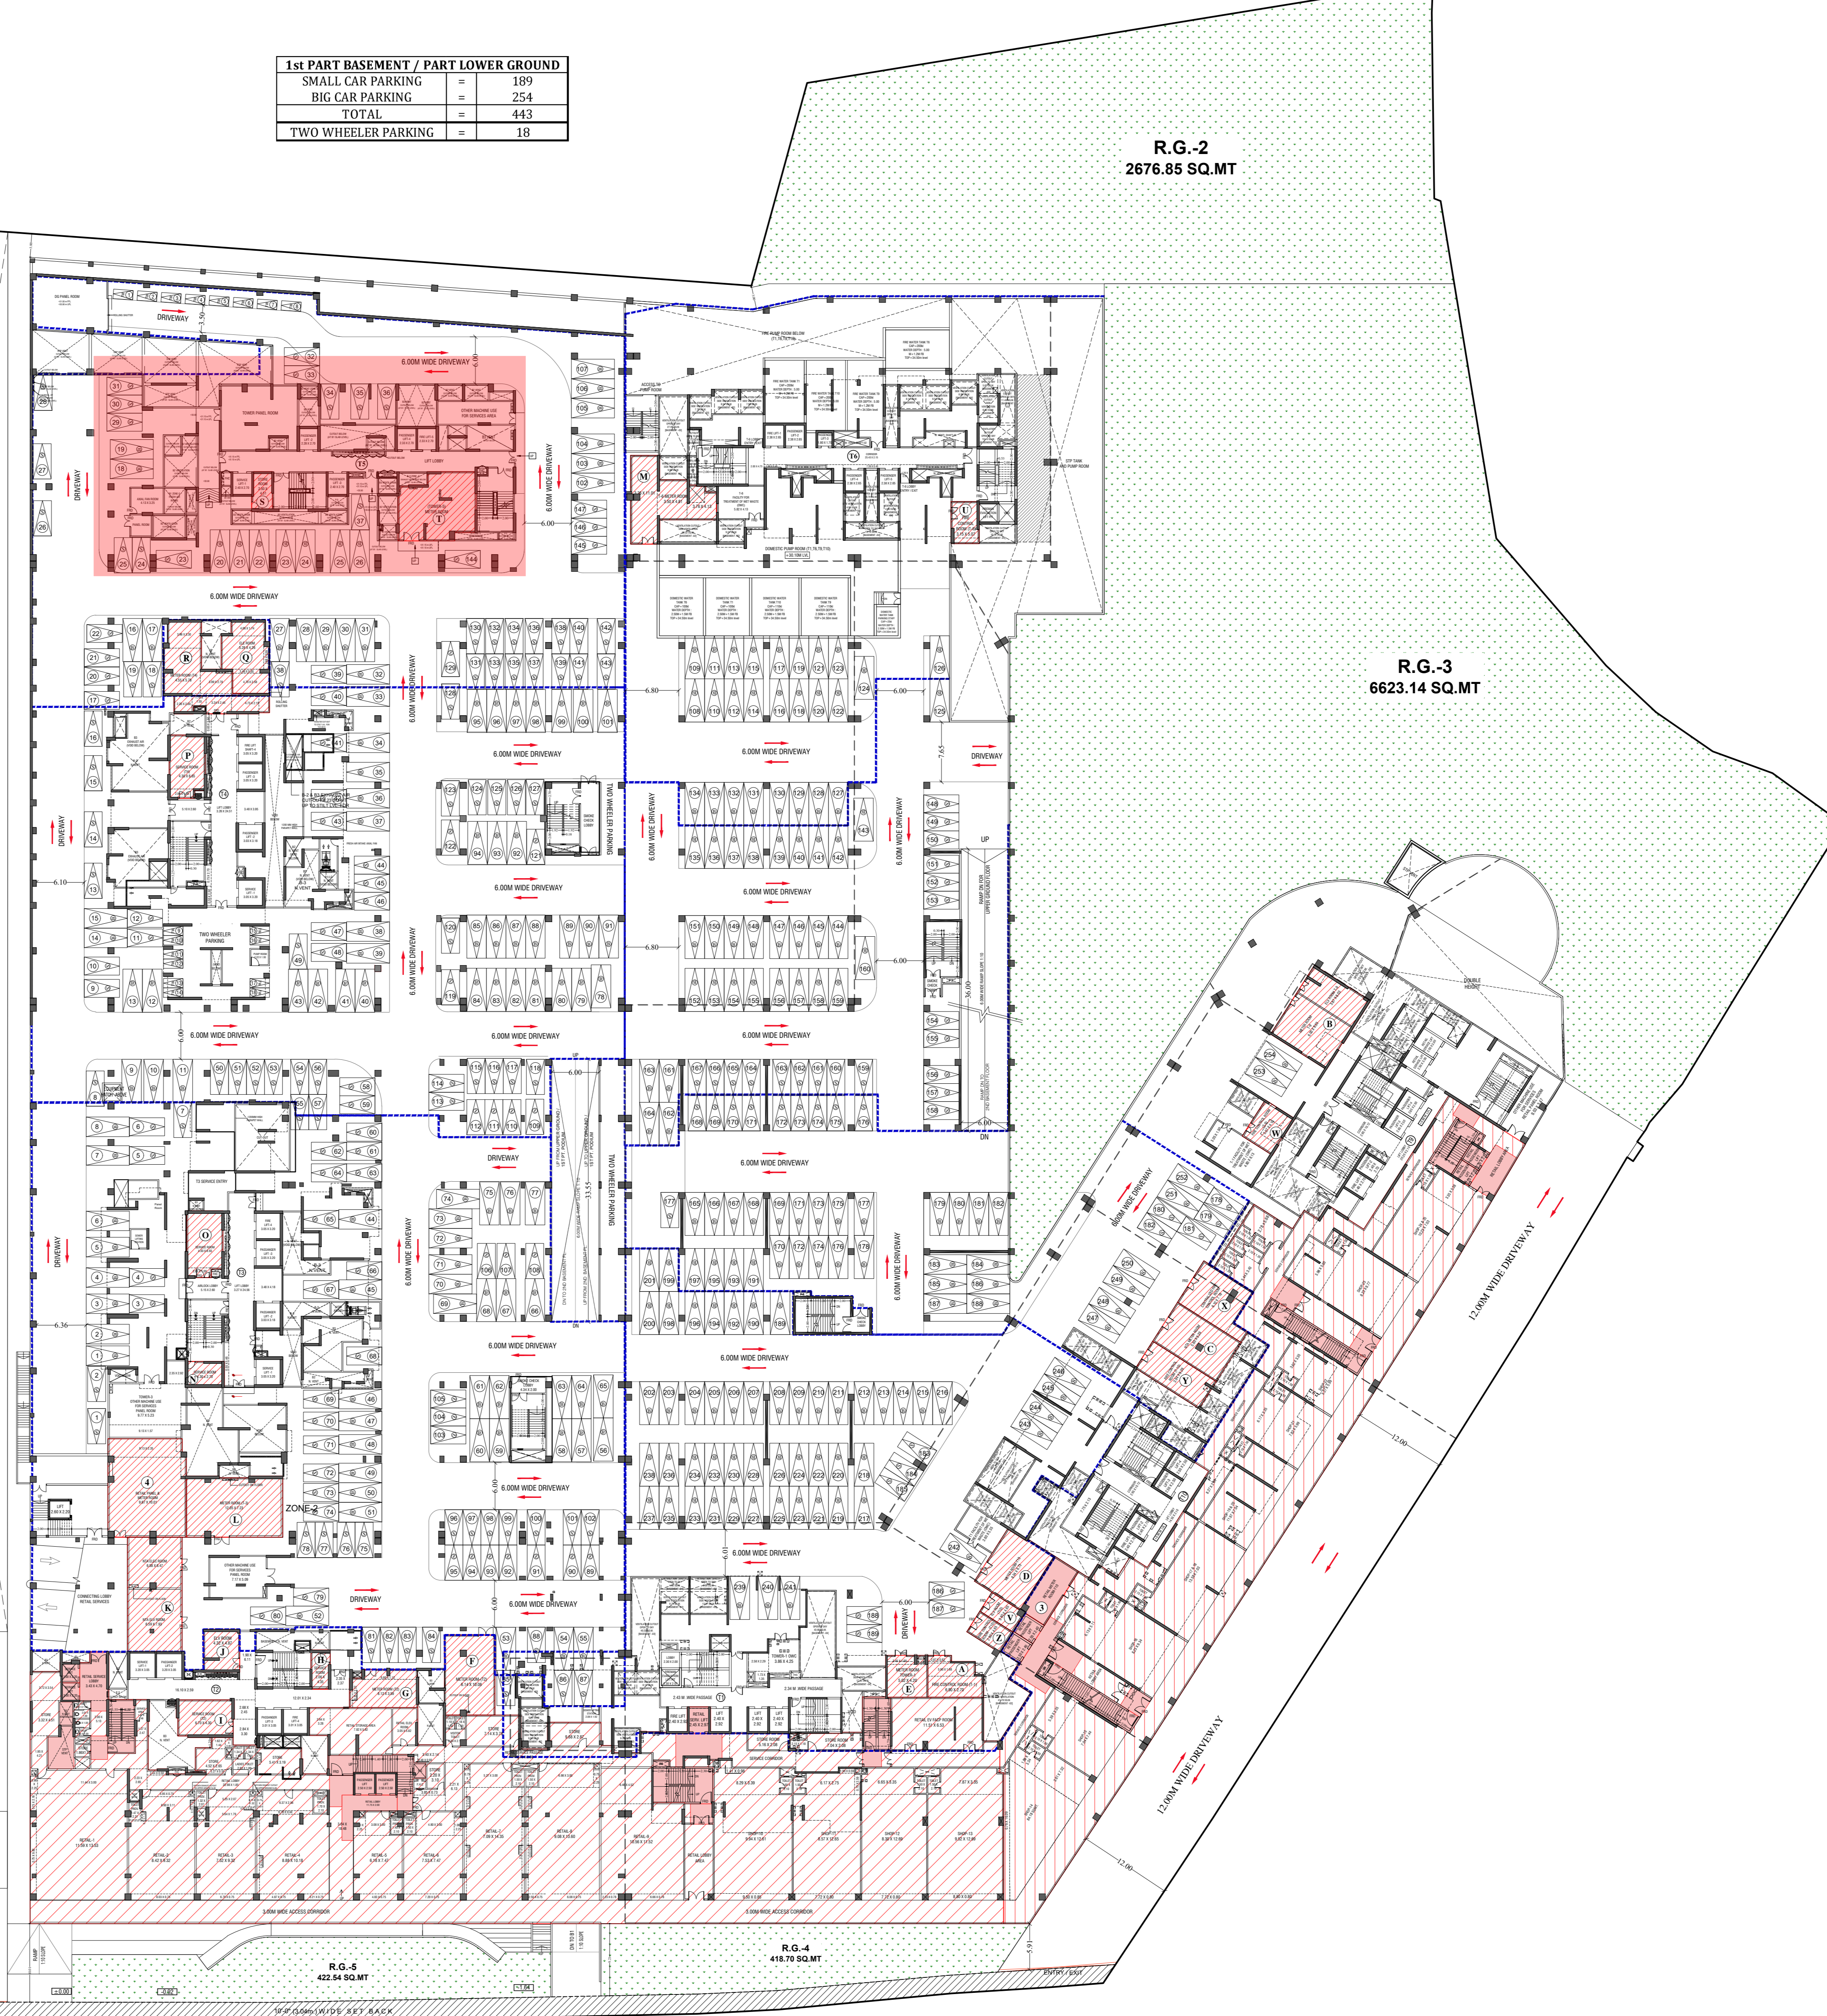

1st BASEMENT (MECHANICAL VENTILATED) / GROUND FLOOR PLAN
SCALE: 1:200

STAMP AND DATE OF RECEIPT OF PLAN

DESCRIPTION OF PROPOSAL & PROPERTY
PROPOSED RESIDENTIAL BUILDING ON LAND BEARING
CTS NO. 87 (PT.) OF VILLAGE PASPOLI AT POWAI-WEST
MUMBAI-42

NORTH	JOB NO.	DRG. NO.	DRAWN BY
		06/41	Waman
		SCALE	DATE
	(as specified)	27.02.2024	CHECKED BY

REVISIONS DESCRIPTION :

NAME AND ADDRESS OF DESIGN ARCHITECT

NAME OF THE OWNER
M/S. LARSEN & TOUBRO LIMITED.
POWAI WORKS, SAKI VIKHAR ROAD,
POWAI, BOMBAY - 400 072.

SIGNATURE
ANKUR
MADHA
WAD
JADHAV

NAME ADDRESS AND SIGNATURE OF LICENSED SURVEYOR (L.S.)

SHREE SPACE CONSULTANTS
B-106, Natraj Building,
Mulund Goregaon Link Road
Mulund (w), Mumbai - 400 080

SIGNATURE
Shahik
and
Laxman
Jadhav