




**CONTENTS OF SHEET**  
 15TH (REFUGE) FLOOR PLAN (WING B) 16TH TO 22ND FLOOR PLAN (WING W) 17TH FLOOR PLAN (WING W) 18TH FLOOR PLAN (WING W) 19TH FLOOR PLAN (WING W) 20TH FLOOR PLAN (WING W) 21ST FLOOR PLAN (WING W) 22ND FLOOR PLAN (WING W) CALCULATION, REFUGEE AREA CALCULATION

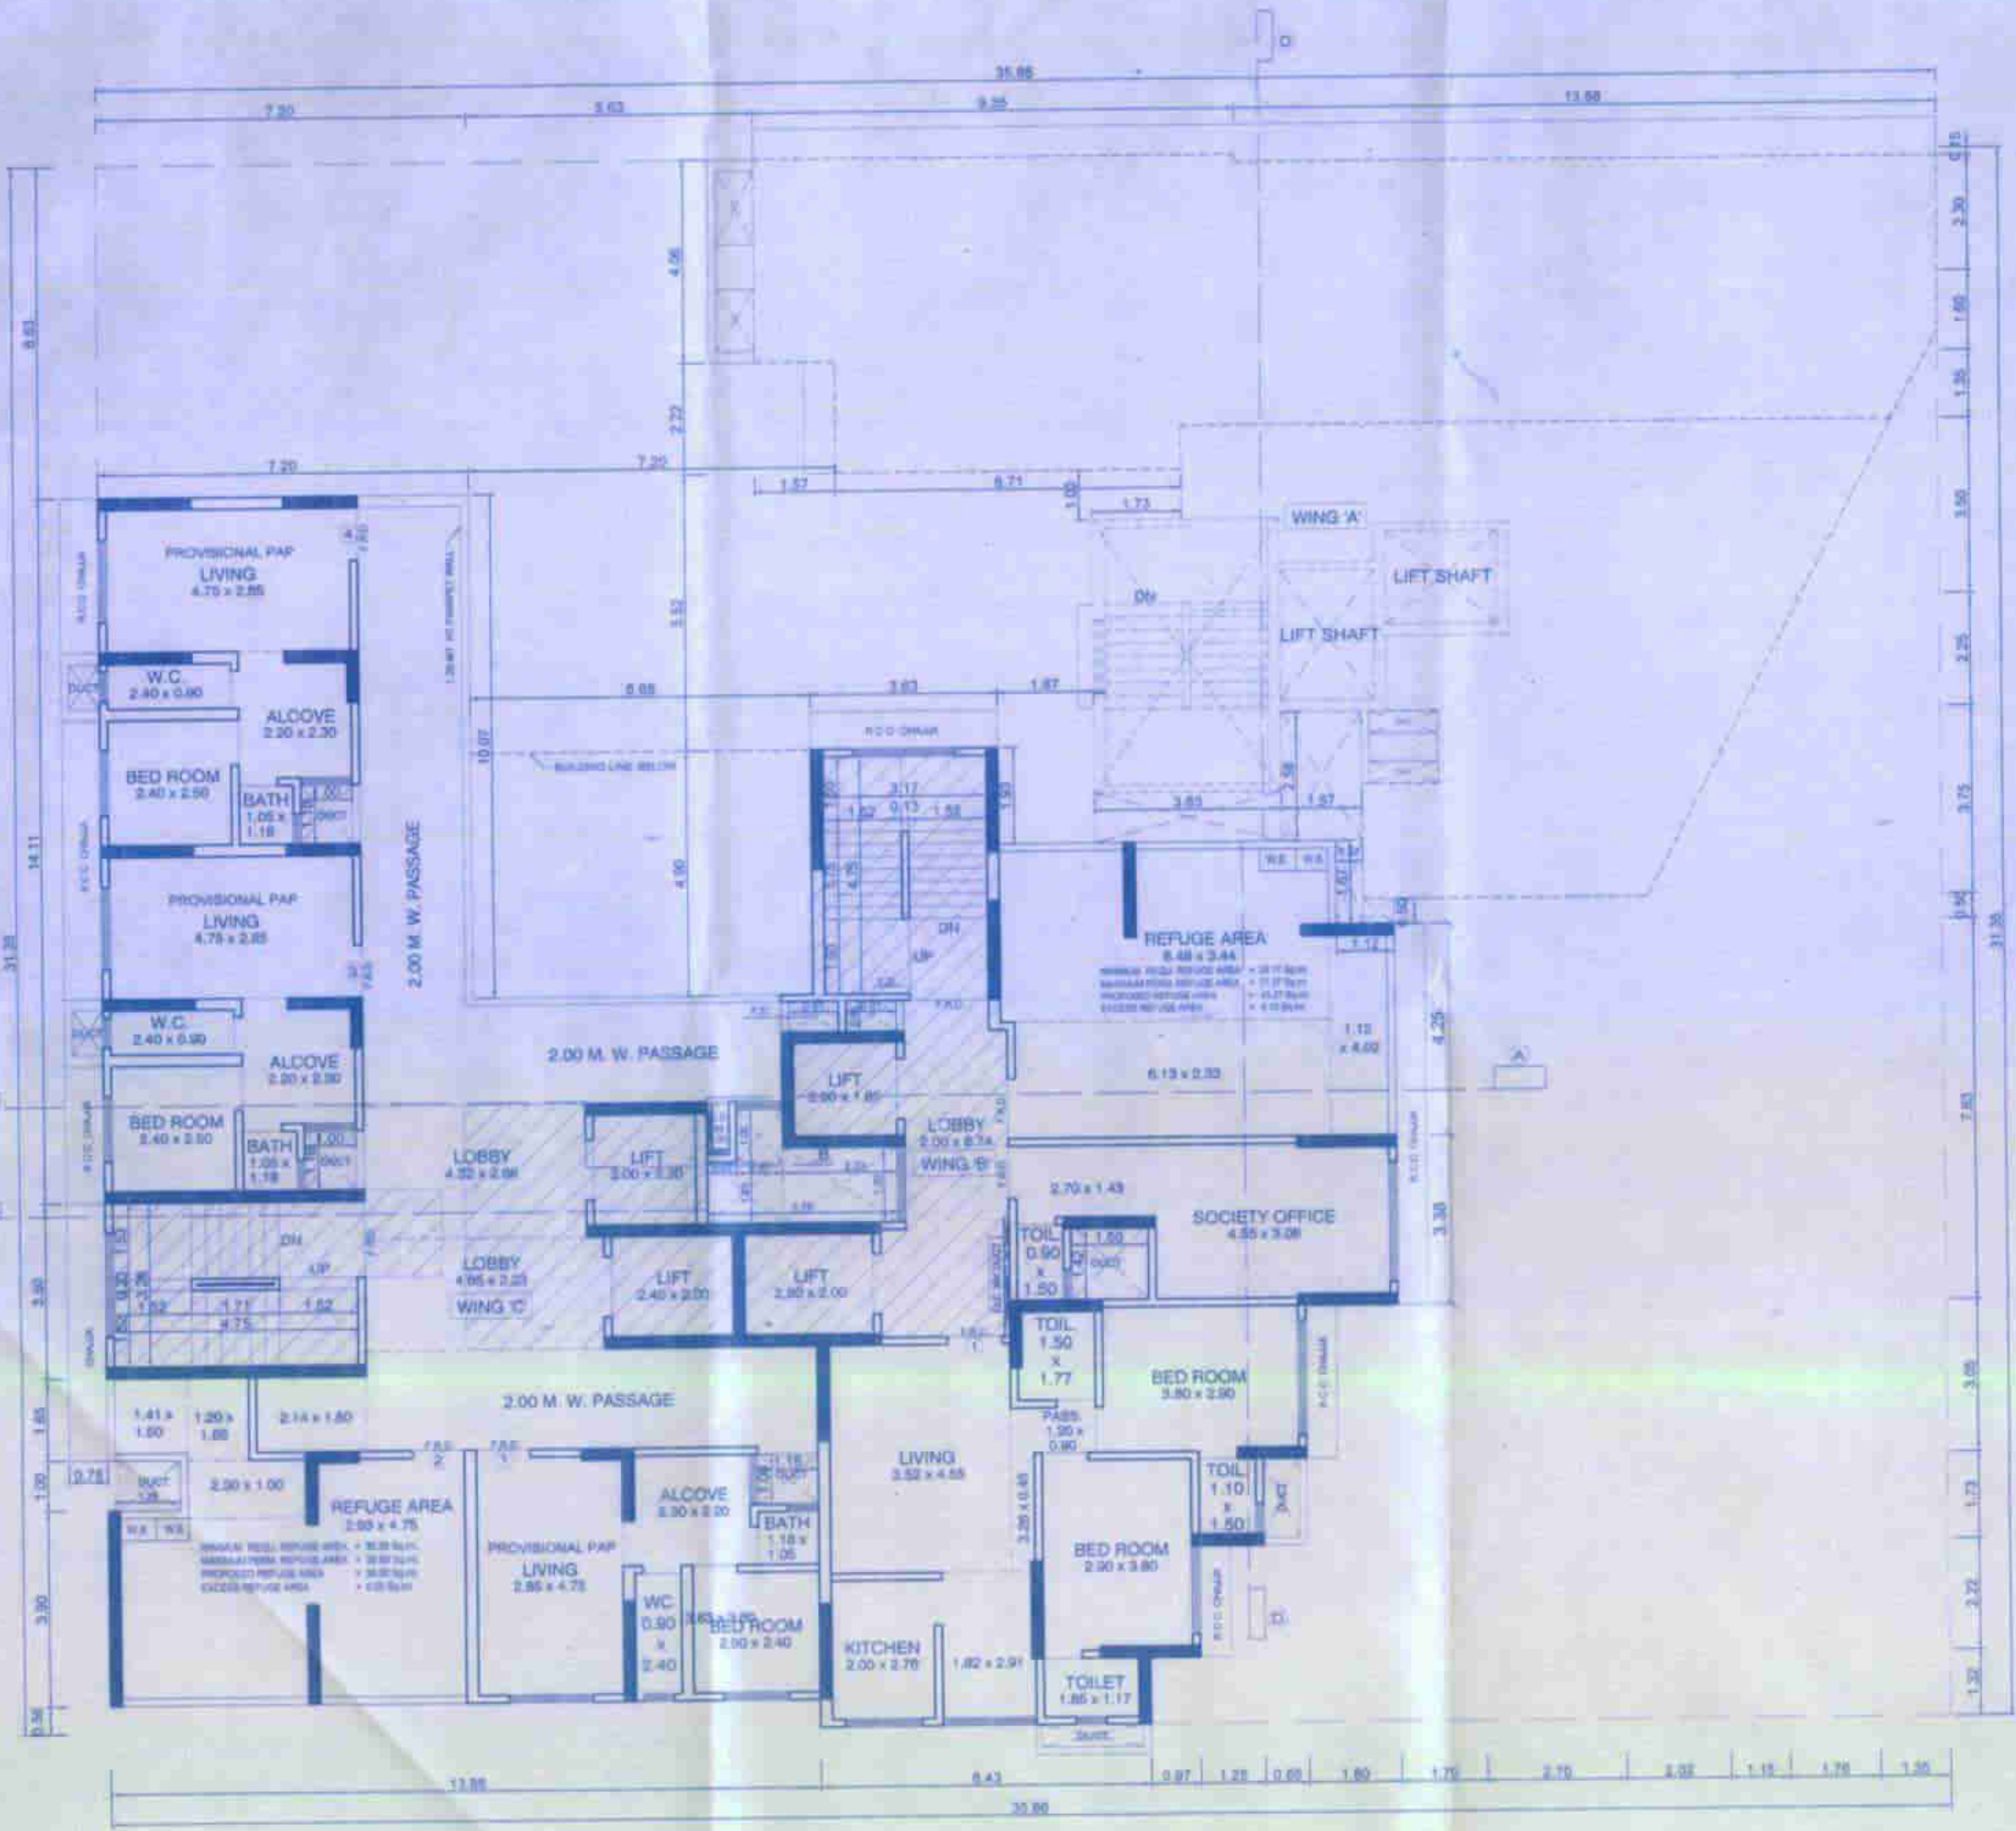

15TH ( REFUGE ) FLOOR PLAN  
 SCALE 1 : 100

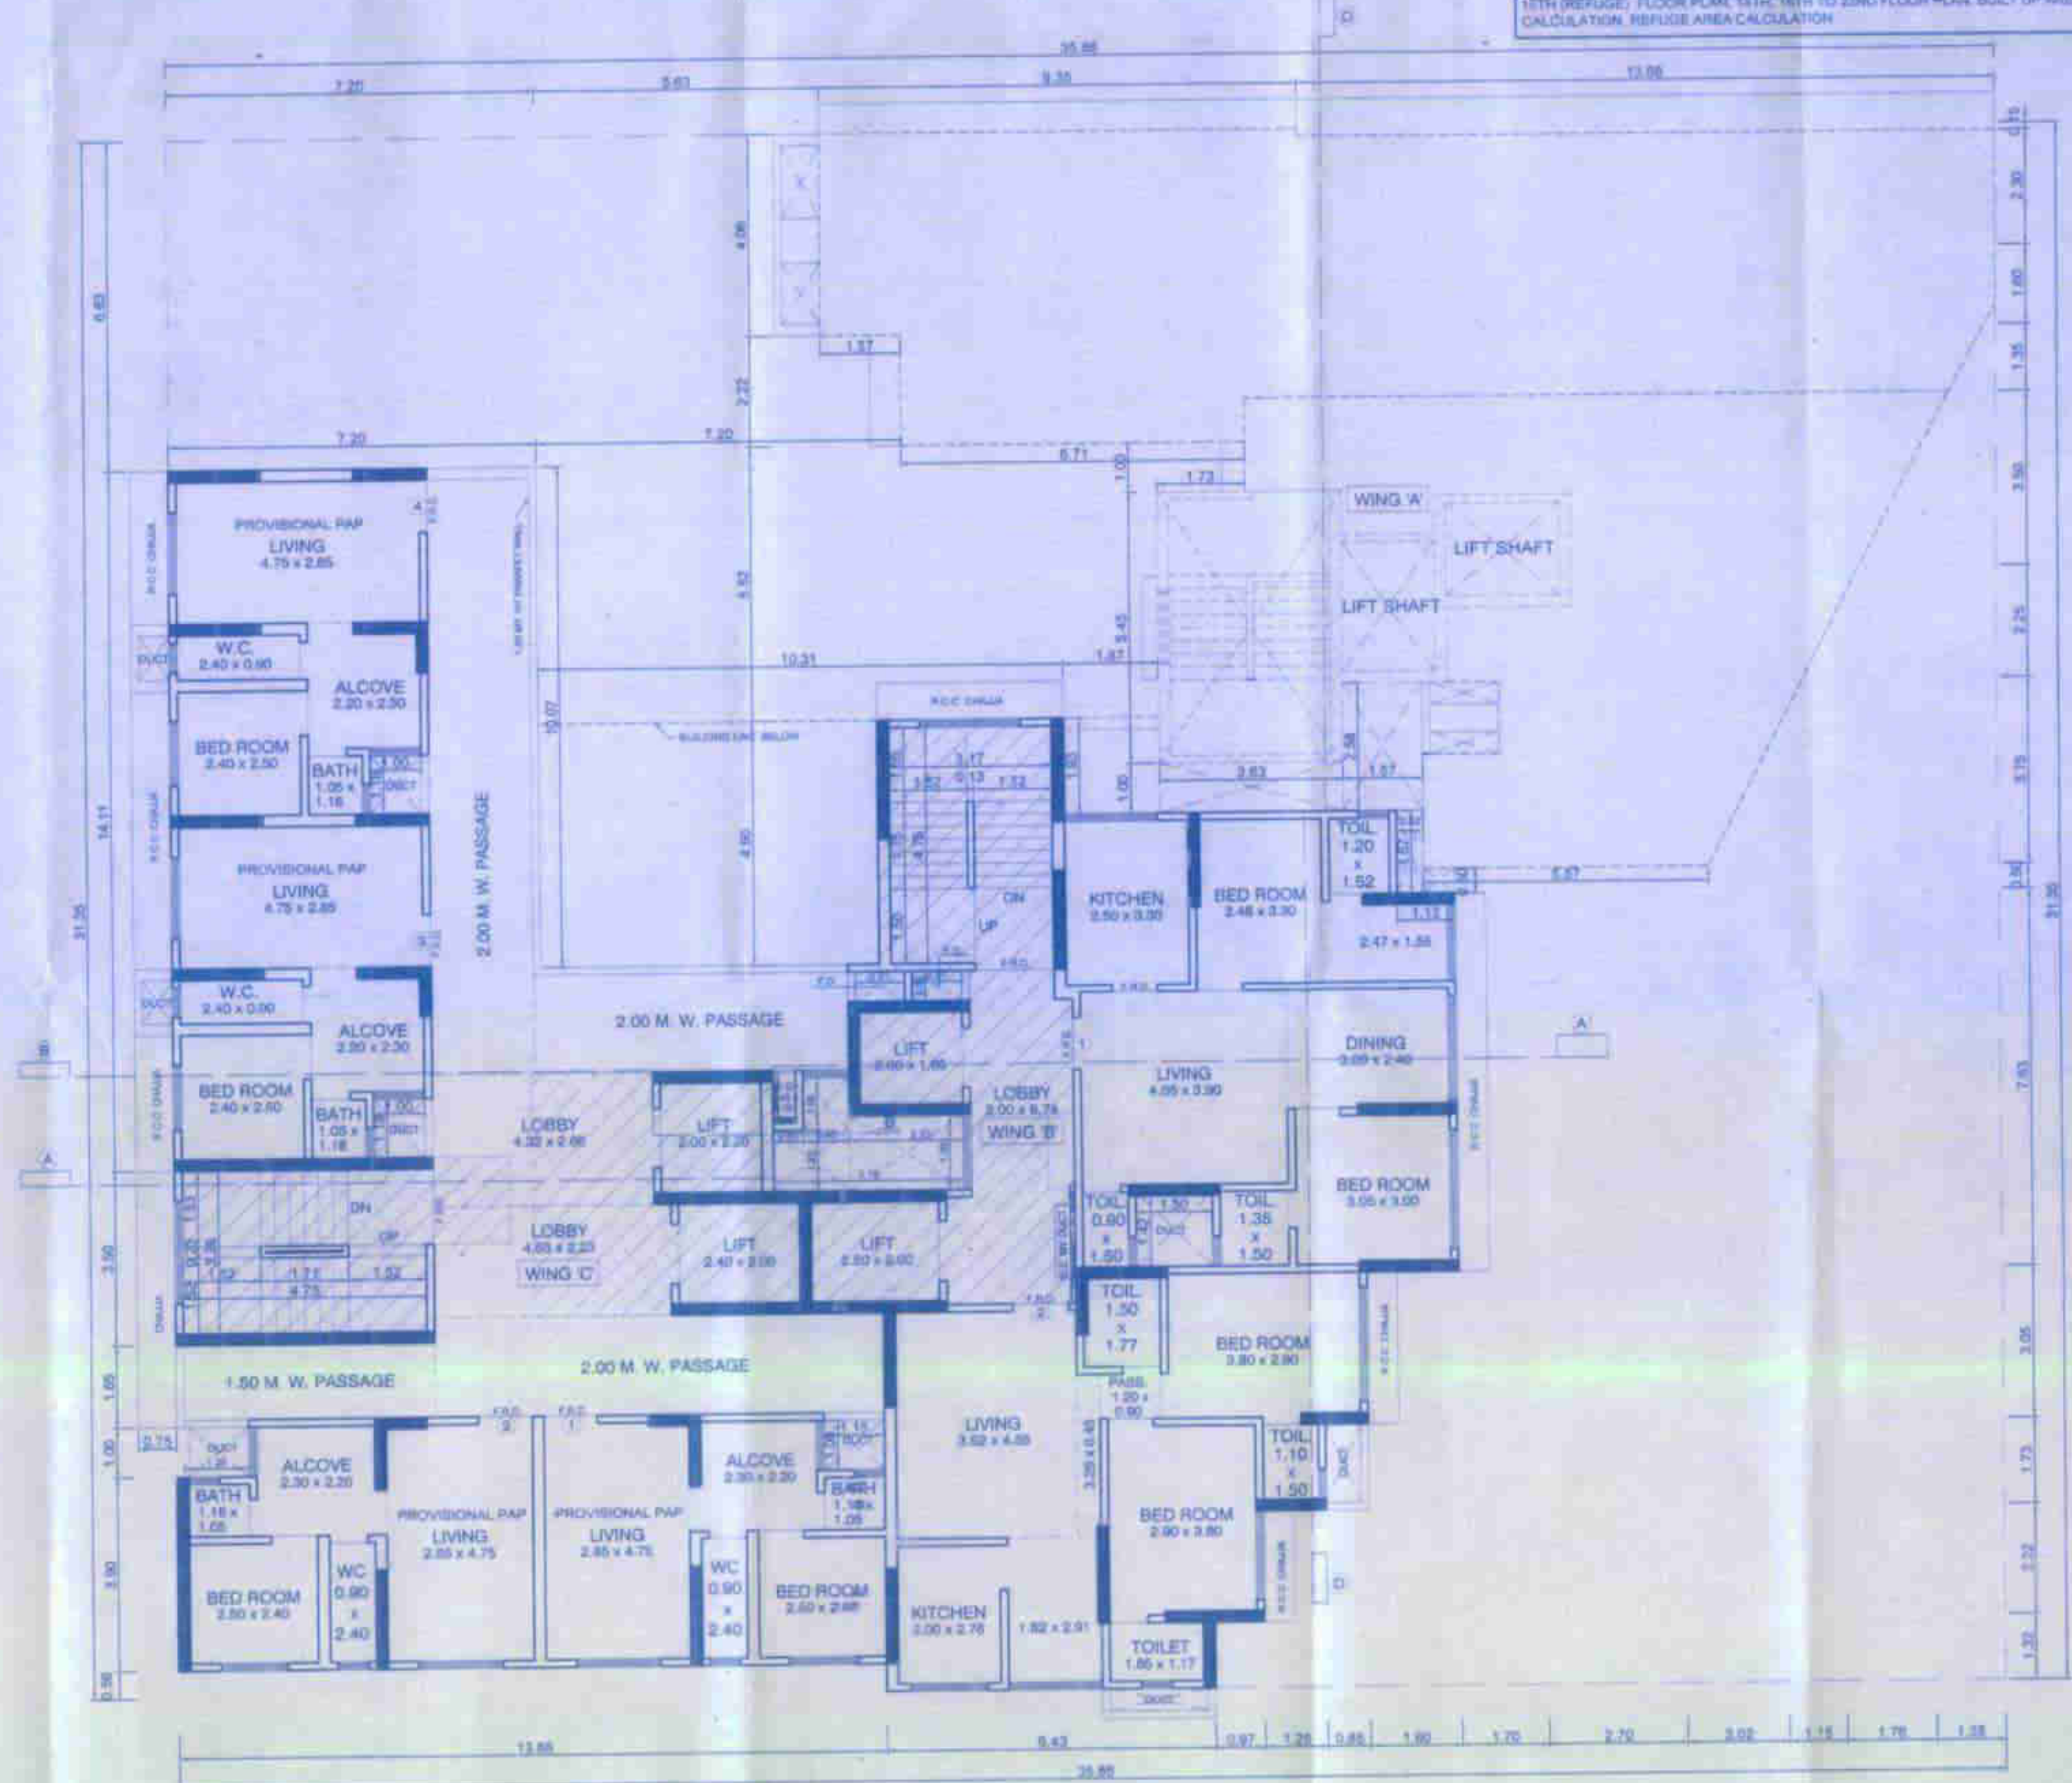


14TH, 16TH TO 22ND FLOOR PLAN  
 SCALE 1 : 100

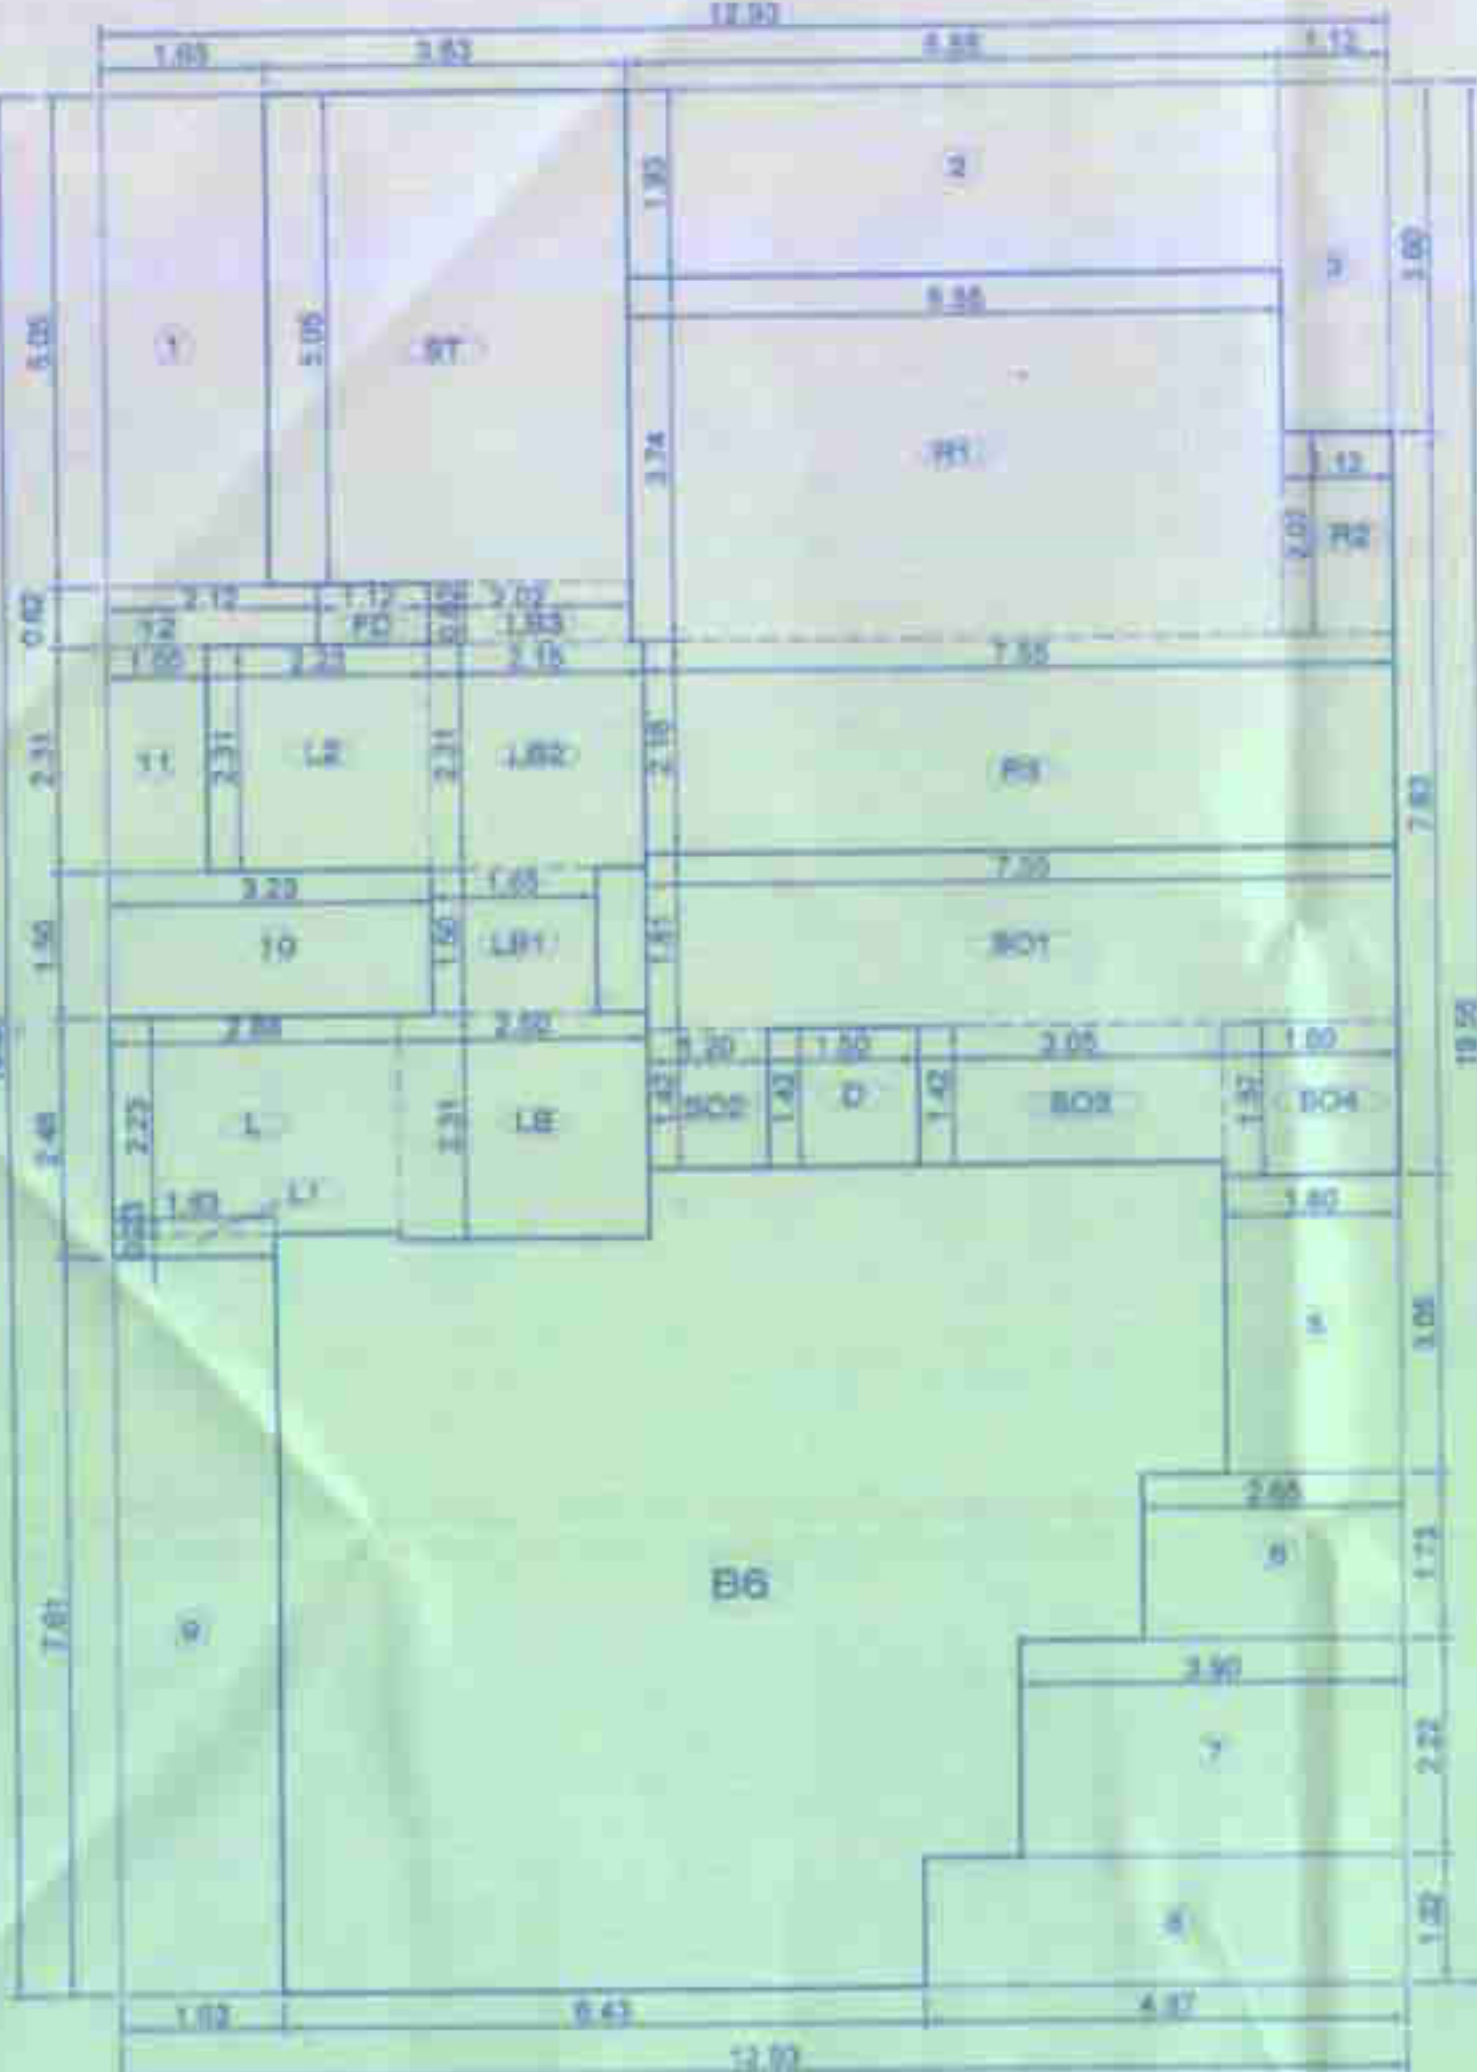

LINE AREA DIAGRAM FOR 15TH ( REFUGE ) FLOOR WING 'B' ( SALE )  
 SCALE 1 : 100

**BUILT UP AREA CALCULATION OF 15TH ( REFUGE ) FLOOR (WING B) SALE**

NO.	LENGTH	X	WIDTH	X	NOS.	TOTAL
BB	12.53	X	19.35	X	1	242.78
<b>DEDUCTIONS</b>						
1	1.03	X	5.08	X	1	5.23
2	6.55	X	1.83	X	1	12.64
3	1.12	X	3.80	X	1	4.23
4	1.80	X	3.05	X	1	5.49
5	2.85	X	1.73	X	1	4.93
6	3.50	X	2.22	X	1	7.77
7	4.87	X	1.32	X	1	6.43
8	1.83	X	7.61	X	1	13.90
9	3.23	X	1.50	X	1	4.85
10	1.00	X	2.31	X	1	2.31
11	2.15	X	0.62	X	1	1.34
DY	1.50	X	1.42	X	1	2.13
FD	1.12	X	0.62	X	1	0.69
<b>TOTAL DEDUCTION</b>						
73.76						
<b>TOTAL AREA</b>						
179.02						
<b>REFUGEE AREA</b>						
R1	6.55	X	3.74	X	1	24.50
R2	1.12	X	2.07	X	1	2.32
R3	7.55	X	2.18	X	1	16.46
<b>TOTAL REFUGEE AREA</b>						
43.27						
<b>TOTAL SOCIETY OFFICE</b>						
S01	7.55	X	1.81	X	1	13.67
S02	1.20	X	1.42	X	1	1.70
S03	3.05	X	1.42	X	1	4.33
S04	1.80	X	1.57	X	1	2.83
<b>TOTAL SOCIETY OFFICE</b>						
22.53						
<b>STAIRCASE / LIFT / LOBBY</b>						
ST	3.63	X	5.05	X	1	18.33
L	2.86	X	2.23	X	1	6.42
L1	1.83	X	0.23	X	1	0.37
L2	2.23	X	2.31	X	1	5.15
LB	2.50	X	2.31	X	1	5.78
LB1	1.65	X	1.50	X	1	2.47
LB2	2.15	X	2.31	X	1	4.97
LB3	2.02	X	0.62	X	1	1.25
<b>TOTAL</b>						
44.75						
<b>NET BUILT UP AREA ON 15TH FLOOR</b>						
86.47						

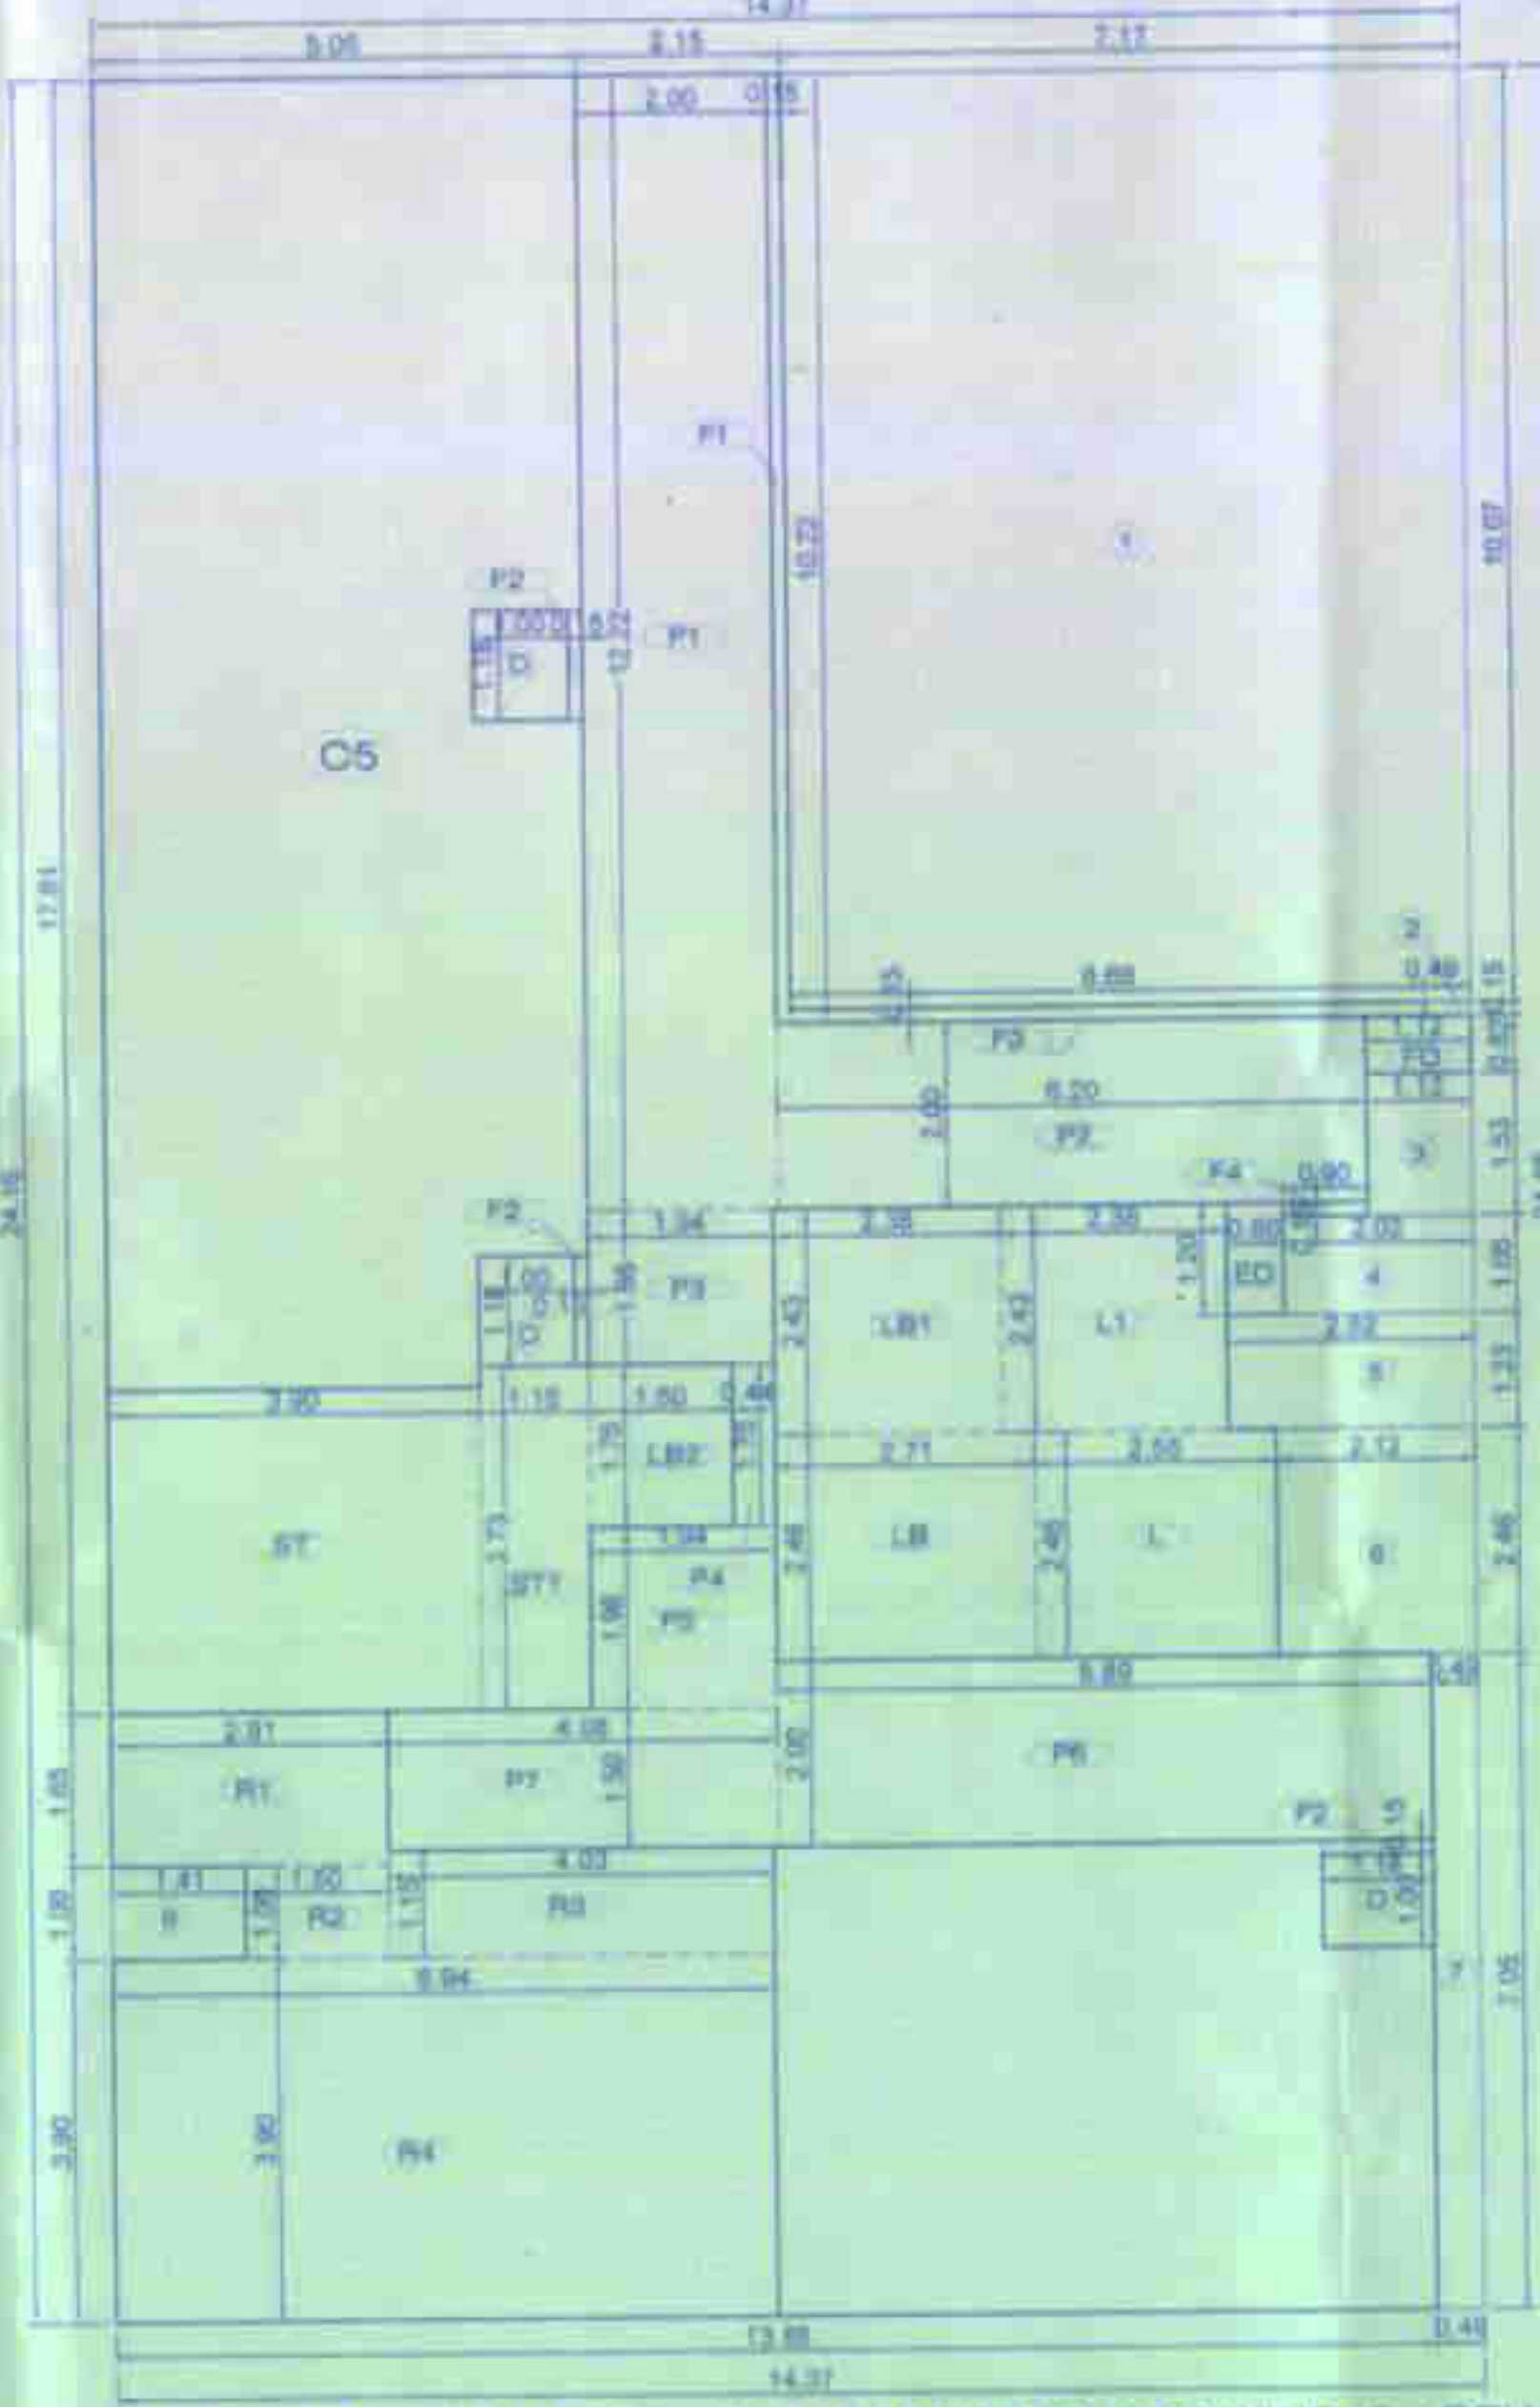

LINE AREA DIAGRAM FOR 15TH ( REFUGE ) FLOOR WING 'C' ( REHAB )  
 SCALE 1 : 100

**BUILT UP AREA CALCULATION OF 15TH ( REFUGE ) FLOOR (WING C) REHAB**

NO.	LENGTH	X	WIDTH	X	NOS.	TOTAL
CS	14.37	X	24.16	X	1	347.18
<b>DEDUCTIONS</b>						
1	7.17	X	10.07	X	1	72.20
2	0.49	X	0.18	X	1	0.07
3	1.12	X	1.53	X	1	1.71
4	2.02	X	1.05	X	1	2.12
5	2.82	X	1.23	X	1	3.22
6	2.12	X	2.46	X	1	5.22
7	0.49	X	7.05	X	1	3.45
8	1.41	X	1.00	X	1	1.41
D	1.00	X	1.18	X	3	3.54
ED	0.50	X	1.20	X	1	0.72
FD	1.12	X	0.82	X	1	0.89
<b>TOTAL DEDUCTION</b>						
84.37						
<b>TOTAL AREA</b>						
262.81						
<b>REFUGEE AREA</b>						
R1	2.81	X	1.65	X	1	4.60
R2	1.50	X	1.00	X	1	1.50
R3	4.03	X	1.15	X	1	4.63
R4	6.94	X	3.90	X	1	27.07
<b>TOTAL REFUGEE AREA</b>						
38.00						
<b>STAIRCASE / LIFT / LOBBY</b>						
ST	3.90	X	3.50	X	1	13.65
ST1	1.15	X	3.73	X	1	4.25
L	2.95	X	2.48	X	1	6.27
L1	2.38	X	2.43	X	1	5.78
LB	2.71	X	2.46	X	1	6.67
LB1	2.38	X	2.43	X	1	5.78
LB2	1.50	X	1.75	X	1	2.63
<b>TOTAL</b>						
45.07						
<b>FUNDBLE AREA (PROVIDED + EXCESS)</b>						
F1	0.15	X	10.22	X	1	1.53
F2	0.15	X	1.16	X	3	0.53
F3	6.68	X	0.15	X	1	1.00
F4	0.90	X	0.15	X	1	0.14
<b>TOTAL</b>						
3.20						
<b>TOTAL DEDUCTION</b>						
195.54						
<b>REHAB BUA + COMPONENT AREA</b>						
195.54						
<b>PASSAGE</b>						
P1	2.00	X	12.22	X	1	24.44
P2	6.20	X	2.00	X	1	12.40
P3	1.94	X	1.86	X	1	3.22
P4	0.44	X	1.75	X	1	0.77
P5	1.54	X	1.98	X	1	3.04
P6	6.89	X	2.00	X	1	13.78
P7	5.58	X	1.50	X	1	8.37
P8	1.41	X	1.85	X	1	2.33
<b>TOTAL PASSAGE AREA</b>						
69.15						
<b>TOTAL COMPONENT AREA</b>						
69.15						
<b>BUILT UP AREA ON 15TH FLOOR</b>						
97.39						

**SUMMARY FOR REFUGEE AREA 15TH FLOOR (WING B)**

15TH FLOOR	86.47
16TH FLOOR	135.13
17TH FLOOR	135.13
18TH FLOOR	135.13
19TH FLOOR	135.13
20TH FLOOR	135.13
21ST FLOOR	135.13
22ND FLOOR	135.13
<b>TOTAL</b>	879.25

**SUMMARY FOR REFUGEE AREA 15TH FLOOR (WING C)**

15TH FLOOR	97.39
16TH FLOOR	135.39
17TH FLOOR	135.39
18TH FLOOR	135.39
19TH FLOOR	135.39
20TH FLOOR	135.39
21ST FLOOR	135.39
22ND FLOOR	135.39
<b>TOTAL</b>	809.73

**15TH TO 21ST FLOOR B.U.AREA**

MINIMUM REQUIRED REFUGEE AREA x 4%	35.39
MAXIMUM PERMISSIBLE REFUGEE AREA x 4.25%	38.66
REFUGEE AREA PROVIDED	38.00
REFUGEE AREA EXCESS	0.00

**CARPET AREA STATEMENT FOR SOCIETY OFFICE 15TH FLOOR (WING B)**

SR NO.	ROOM NAME	LENGTH	X	WIDTH	TOTAL
1	OFFICE	4.55	X	3.08	14.01
2	TOILET	1.20	X	1.43	1.72
3	TOILET	0.90	X	1.30	1.17
<b>TOTAL</b>					16.90

Approved & Signed by the Competent Authority on this office possession Letter No. 105/2024 D1  
 11 SEP 2024  
 Shree Sainath Developers  
 10/000024

**PROFORMA - B**

**STAMP OF DATE OF RECEIPT OF PLAN**

**STAMP OF APPROVAL OF PLAN**

**DESCRIPTION OF PROPERTY**  
 PROP. SCHEME ON PLOT BEARING C.T.S. NO. 858 PART OF HALLA LAND VILLAGE, KANDIVALI, FOR SHREE GANESH AND NAVTARUN CO. OP HSG. SO. LTD AT LALIPADA KANDIVALI (W.)

**NAME OF OWNER DEVELOPER SIGNATURE OF OWNER DEVELOPER**  
 M/s Shree Sainath Developers For SHREE SAINATH DEVELOPERS

**NORTH LINE DRG. NO. SCALE DRAWN BY CHECKED BY DATE**

W		1:100	SHAMI	DEVESH	
---	--	-------	-------	--------	--

**NAME, ADDRESS & SIGNATURE OF ARCHITECT**  
 ARUN GURAV G/247/L5  
**SKYLINE**  
 INFRA MART CONSULTANTS LLP  
 Shop No. 2, 3rd floor, Vasant Complex  
 Mahesh Nagar, Kandivali (West),  
 Mumbai 400 077  
 Email: office@skylines.in

