


संपादन करताना काळजी घ्यावी. कोणत्याही अर्थाने या नकाशाचा वापर नसावा. अशाप्रकारे वापर झाल्यास कोणत्याही प्रकारचे नुकसान होऊ शकते. यासाठी कोणत्याही प्रकारचे जबाबारीत नाही. या नकाशाचा वापर करताना कोणत्याही प्रकारचे नुकसान होऊ शकते. यासाठी कोणत्याही प्रकारचे जबाबारीत नाही.

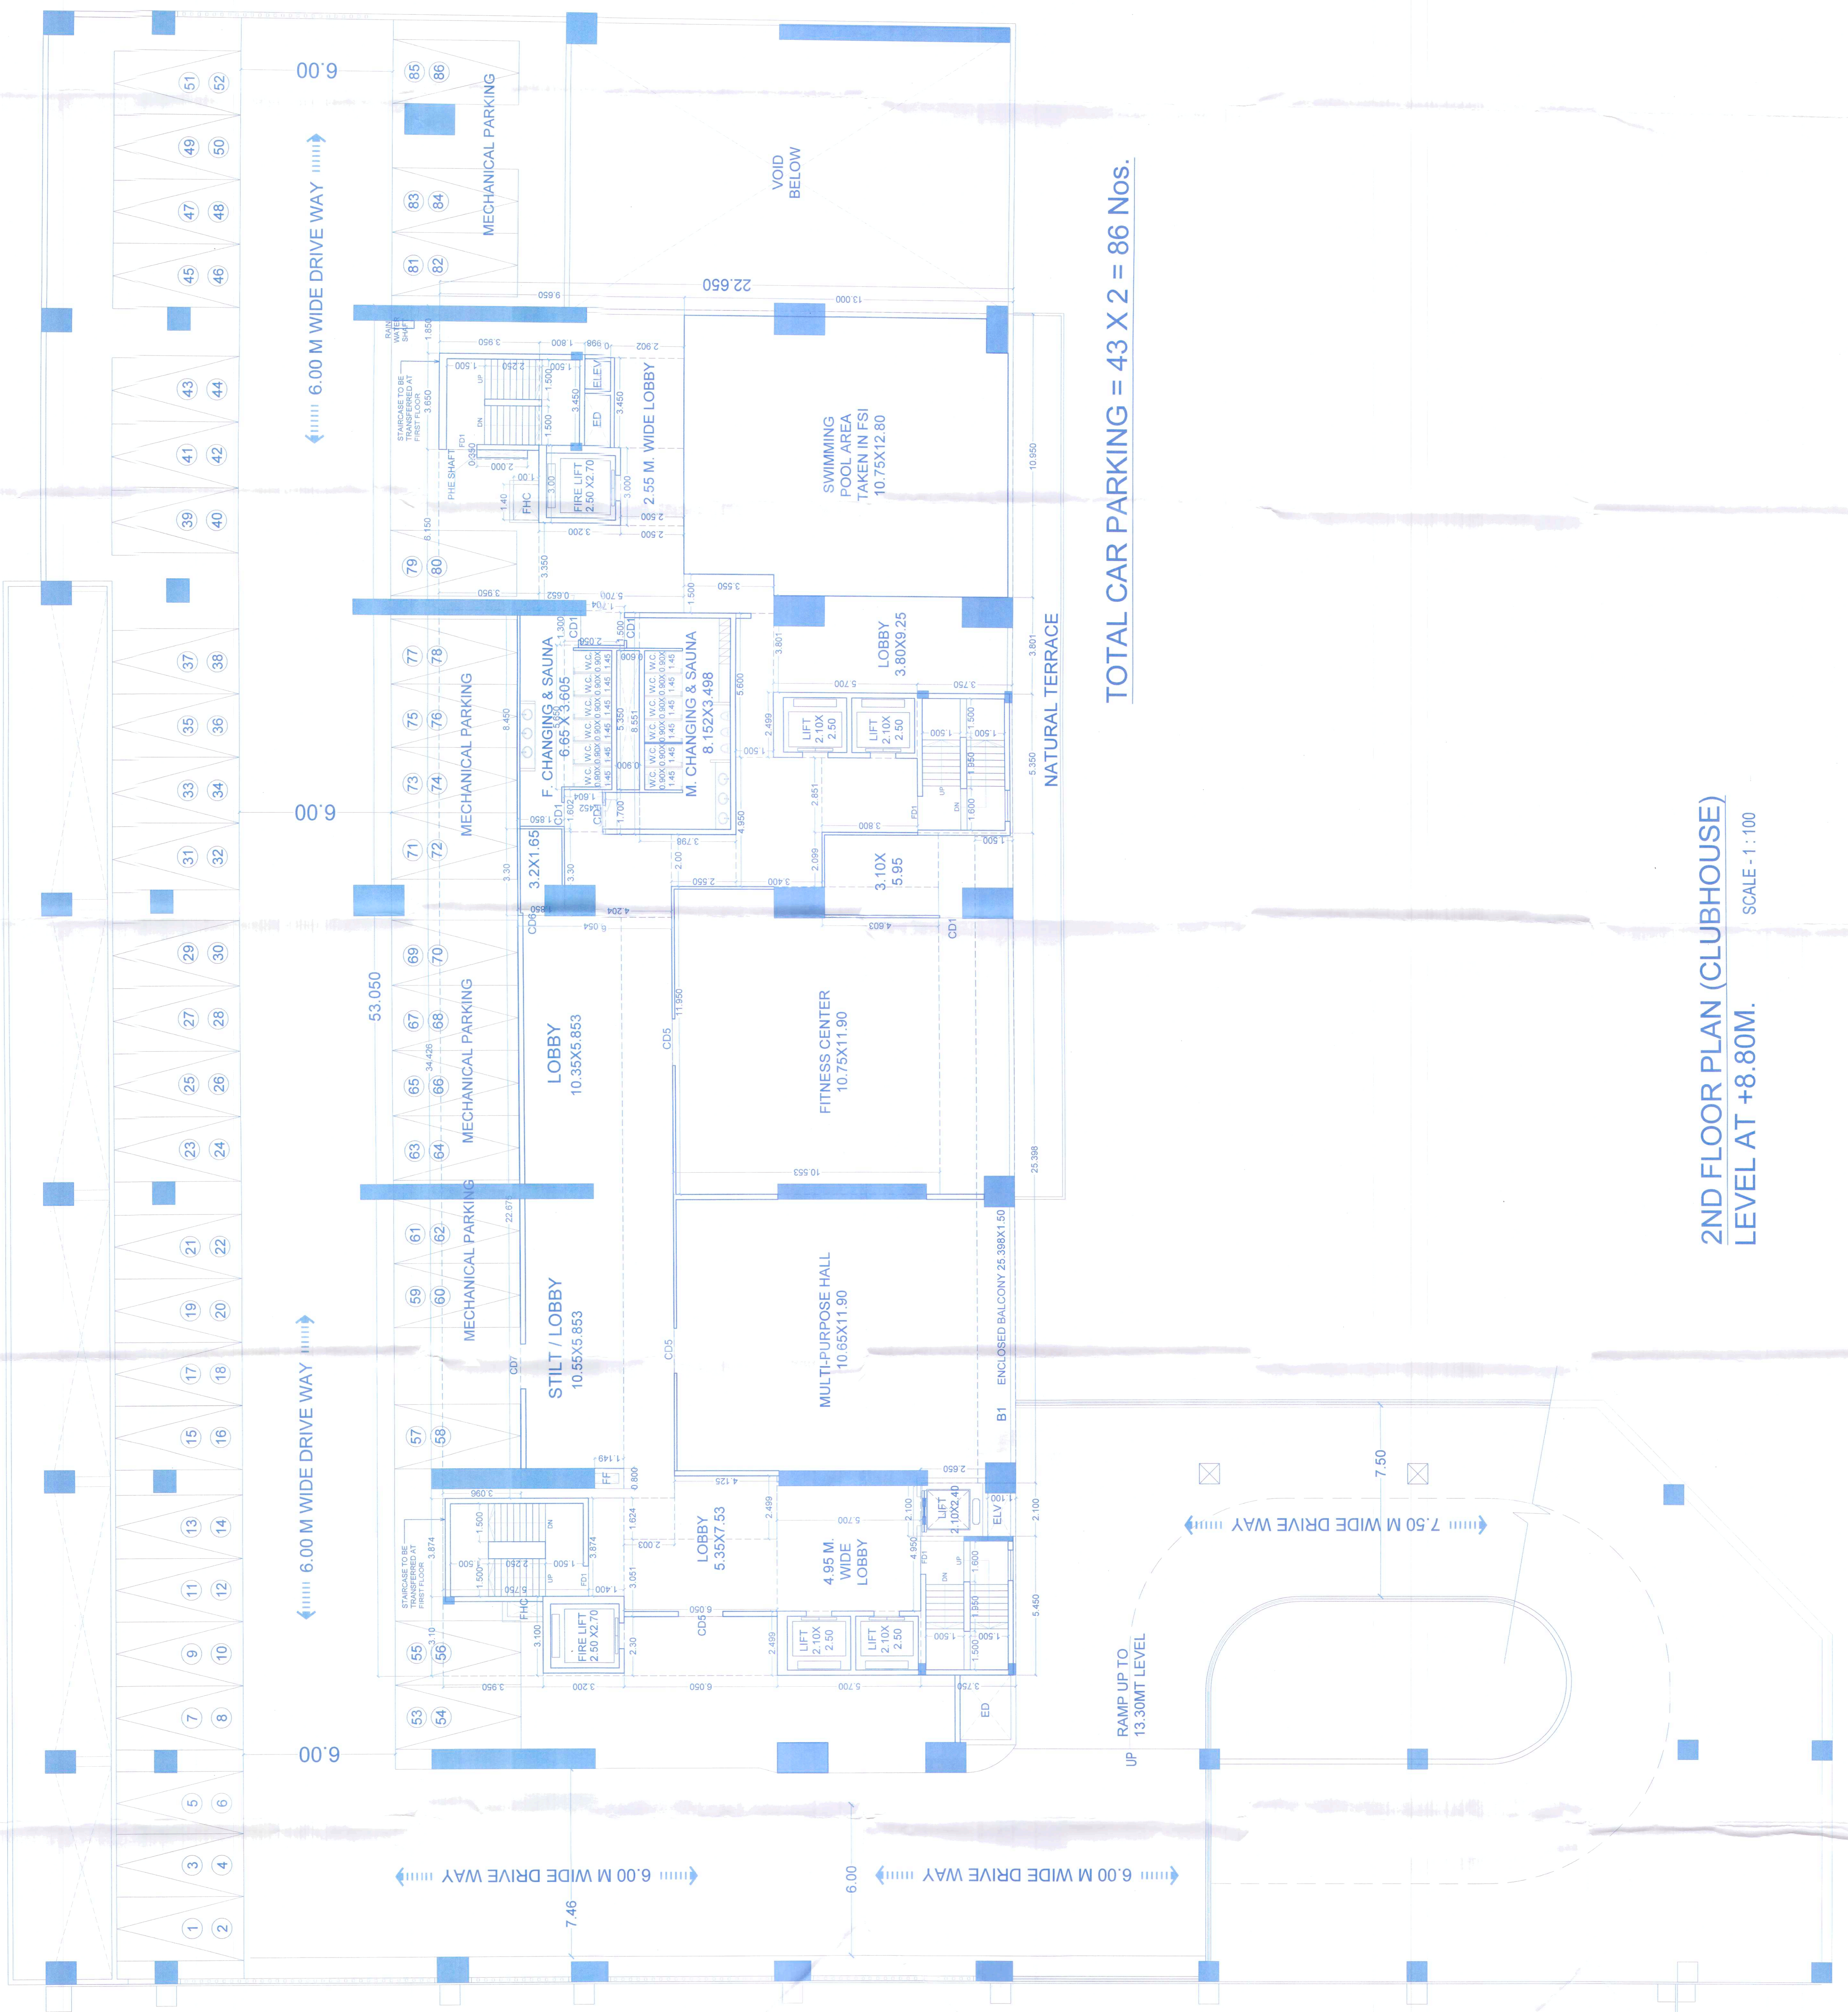

STILT AREA = 1618.985 SQ.M

TOTAL CAR PARKING = 43 X 2 = 86 Nos.

2ND FLOOR PLAN (CLUBHOUSE)
 LEVEL AT +8.80M. SCALE - 1:100

DESCRIPTION OF PROPOSAL
 L & T SEAWOODS RESIDENCES
 PROPOSED AMENDMENT TO COMMERCIAL CUM RESIDENTIAL DEVELOPMENT IN INTEGRATED SEAWOODS PROJECT ON PLOT NO. R-1, SECTOR - 40, SEAWOODS, NEHRU, NAVI MUMBAI.

NAME & SIGNATURE OF OWNER
 M/s. L & T SEAWOODS LTD.

NAME & SIGNATURE OF ARCHITECT
 HITEN SETHI & ASSOCIATES

SCALE: 1:100
 DATE: 22/06/2020
 PROJECT NO.: P-2020/1

HITEN SETHI & ASSOCIATES
 ARCHITECTS | PLANNERS | INTERIOR ARCHITECTURE | PROJECT MANAGEMENT
 HEAD OFFICE: Ground Floor, Yash Chis, Plot no. 9, Sector - 40, Palm Beach Road, Sector - 40, Seawoods, Nerul, Navi Mumbai.
 T: +91-22-2752-5300 | F: +91-22-2752-1100
 Email: info@hitensethi.com | admin@hitensethi.com | Web site: www.hitensethi.com