

CONTENTS OF SHEET

WING B (PLOT - A)  
 2nd, 4th To 7th, 9th To 12th, 14th To 17th, 19th To 22nd, 24th To 27th, 29th To 32nd, 34th To 37th TYPICAL FLOOR PLAN  
 LINE AREA DIA. & CALCULATION (WING - B)


STAMP OF DATE OF APPROVAL OF PLAN

Plans are approved Subject to conditions  
 Prescribed in Permit No. V.P. 1616/2021  
 TALE/DO/17/1438/2021 Dated 11.11.2021

Deputy Engineer (DDO) Thane Municipal Corporation The City of Thane  
 Executive Engineer (DDO)


STAMP OF MUNICIPAL CORPORATION OF THE CITY OF THANE  
 RECEIPT OF PLAN  
 STAMP OF DATE OF APPROVAL OF PLAN

सावधान  
 "मंजूर" नकाशावर बांधकाम न करणे तरतूद  
 परवानग्या न घेता बांधकाम थापणे करणे, महाराष्ट्र  
 पारिशिष्ट व पारर रचना अधिनियमाचे कलम ५३  
 अनुसार सखळपान गुन्हा अर्क: न्यासाटी जासीत  
 वास्तू ३ धर्ष कर व रु. ५०००/- देड होऊ शकतो

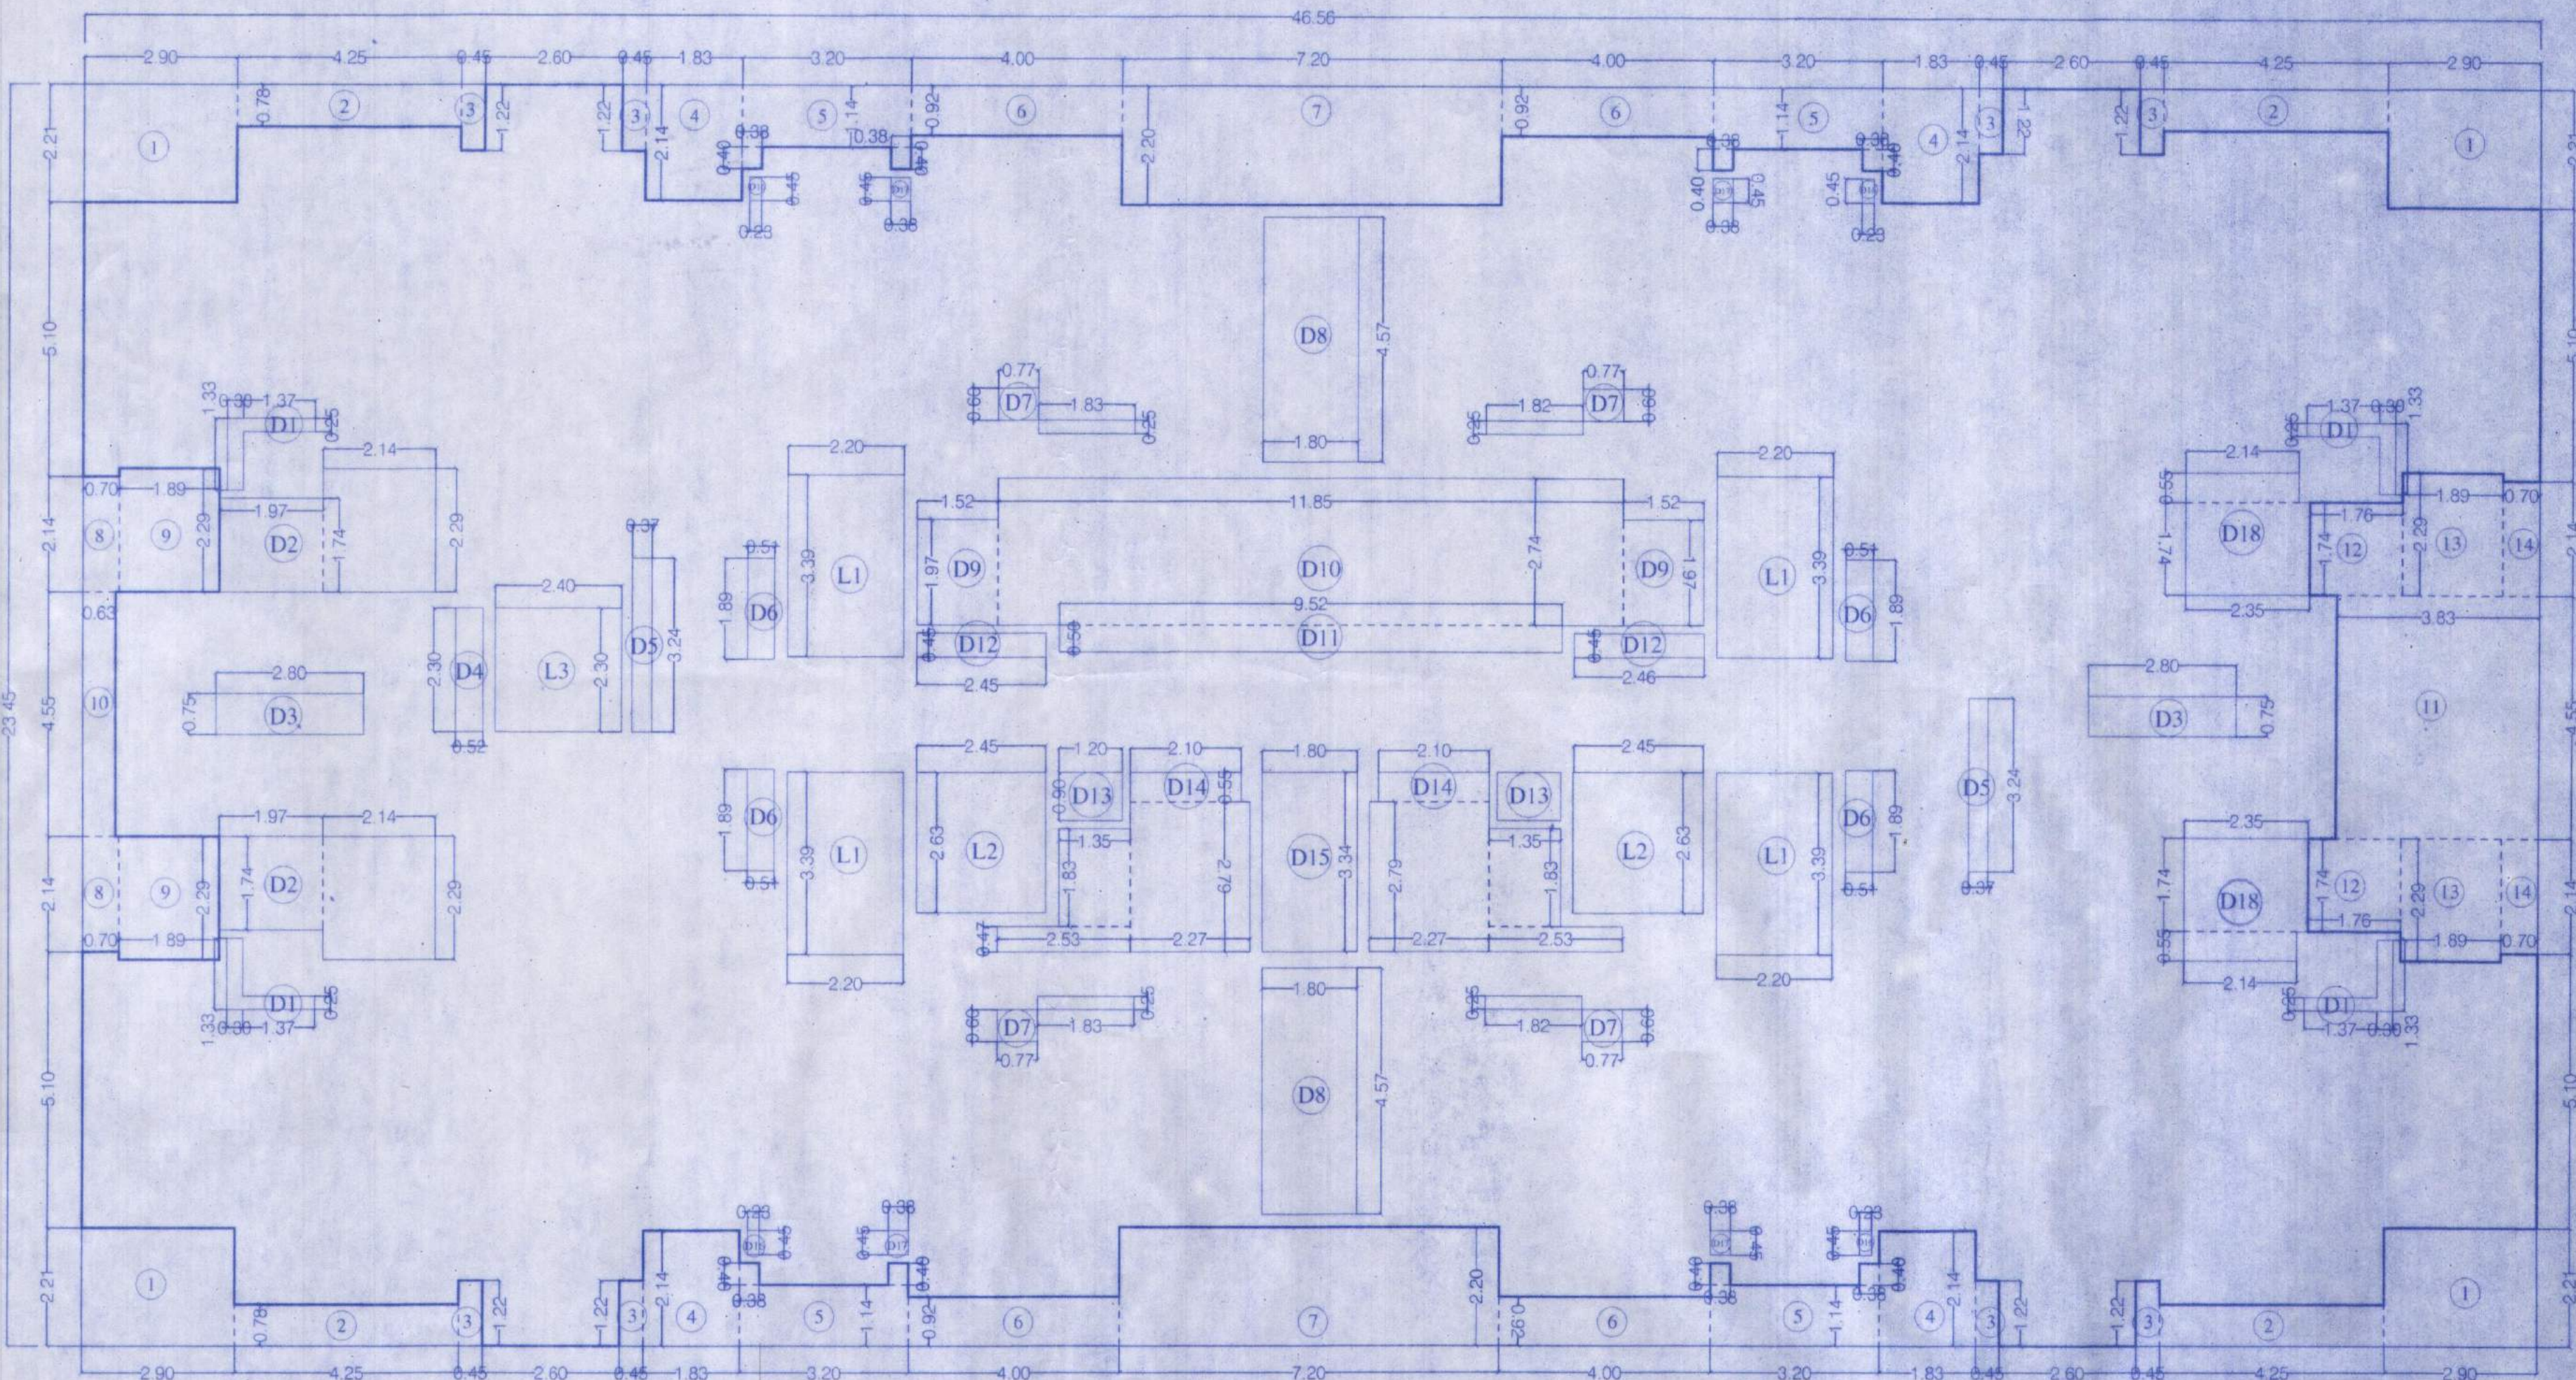

LINE AREA DIA. FOR 2nd, 4th To 7th, 9th TO 12th, 14th TO 17th, 19th TO 22nd, 24th TO 27th, 29th TO 32nd, 34th TO 37th TYPICAL FLOOR PLAN ( WING - B)  
 SCALE - 1:100

BUILT UP AREA CAL. OF 2nd, 4th To 7th, 9th TO 12th, 14th TO 17th, 19th TO 22nd, 24th TO 27th, 29th TO 32nd, 34th TO 37th TYPICAL FLOOR PLAN (WING - B)						
ADDITION (X)						
A	46.56	X	23.45	X	1.00	X 1 = 1091.83 SQ.MT
TOTAL						= 1091.83 SQ.MT
STANDARD DEDUCTION (Y1)						
1	2.90	X	2.21	X	1.00	X 4 = 25.64 SQ.MT
2	4.25	X	0.78	X	1.00	X 4 = 13.26 SQ.MT
3	0.45	X	1.22	X	1.00	X 8 = 4.39 SQ.MT
4	1.83	X	2.14	X	1.00	X 4 = 15.66 SQ.MT
5	3.20	X	1.14	X	1.00	X 4 = 14.59 SQ.MT
6	0.38	X	0.40	X	1.00	X 8 = 1.22 SQ.MT
7	4.00	X	0.92	X	1.00	X 4 = 14.72 SQ.MT
8	7.20	X	2.20	X	1.00	X 2 = 31.68 SQ.MT
9	0.70	X	2.14	X	1.00	X 2 = 3.00 SQ.MT
10	1.89	X	2.29	X	1.00	X 2 = 8.66 SQ.MT
11	0.63	X	4.55	X	1.00	X 1 = 2.87 SQ.MT
12	3.83	X	4.55	X	1.00	X 1 = 17.43 SQ.MT
13	1.76	X	1.74	X	1.00	X 2 = 6.12 SQ.MT
14	1.89	X	2.29	X	1.00	X 2 = 8.66 SQ.MT
15	0.70	X	2.14	X	1.00	X 2 = 3.00 SQ.MT
TOTAL						= 170.88 SQ.MT
LIFT, DUCT, DEDUCTION (Y2)						
D1	1.37	X	0.25	X	1.00	X 4 = 1.37 SQ.MT
D2	0.30	X	1.33	X	1.00	X 4 = 1.60 SQ.MT
D3	1.97	X	1.74	X	1.00	X 2 = 6.86 SQ.MT
D4	2.14	X	2.29	X	1.00	X 2 = 9.80 SQ.MT
D5	2.80	X	0.75	X	1.00	X 2 = 4.20 SQ.MT
D6	0.52	X	2.30	X	1.00	X 1 = 1.20 SQ.MT
D7	0.37	X	3.24	X	1.00	X 2 = 2.40 SQ.MT
D8	0.51	X	1.89	X	1.00	X 4 = 3.86 SQ.MT
D9	0.77	X	0.60	X	1.00	X 4 = 1.85 SQ.MT
D10	1.83	X	0.25	X	1.00	X 4 = 1.83 SQ.MT
D11	1.80	X	4.57	X	1.00	X 2 = 16.45 SQ.MT
D12	1.52	X	1.97	X	1.00	X 2 = 5.99 SQ.MT
D13	11.85	X	2.74	X	1.00	X 1 = 32.47 SQ.MT
D14	9.52	X	0.50	X	1.00	X 1 = 4.76 SQ.MT
D15	2.46	X	0.45	X	1.00	X 2 = 2.21 SQ.MT
D16	1.20	X	0.90	X	1.00	X 2 = 2.16 SQ.MT
D17	2.10	X	0.55	X	1.00	X 2 = 2.31 SQ.MT
D18	2.27	X	2.79	X	1.00	X 2 = 12.67 SQ.MT
D19	1.35	X	1.83	X	1.00	X 2 = 4.94 SQ.MT
D20	2.53	X	0.47	X	1.00	X 2 = 2.38 SQ.MT
D21	1.80	X	3.34	X	1.00	X 1 = 6.01 SQ.MT
D22	0.23	X	0.45	X	1.00	X 4 = 0.41 SQ.MT
D23	0.38	X	0.45	X	1.00	X 4 = 0.68 SQ.MT
D24	2.14	X	0.55	X	1.00	X 2 = 2.35 SQ.MT
D25	2.35	X	1.74	X	1.00	X 2 = 8.18 SQ.MT
D26	2.20	X	3.39	X	1.00	X 4 = 29.83 SQ.MT
D27	2.45	X	2.63	X	1.00	X 2 = 12.89 SQ.MT
D28	2.40	X	2.30	X	1.00	X 1 = 5.52 SQ.MT
TOTAL						= 187.17 SQ.MT
TOTAL DEDUCTION [Y3] (Y1+Y2)						= 358.05 SQ.MT
BUILT UP AREA [Y4] (X-Y3)						= 733.78 SQ.MT

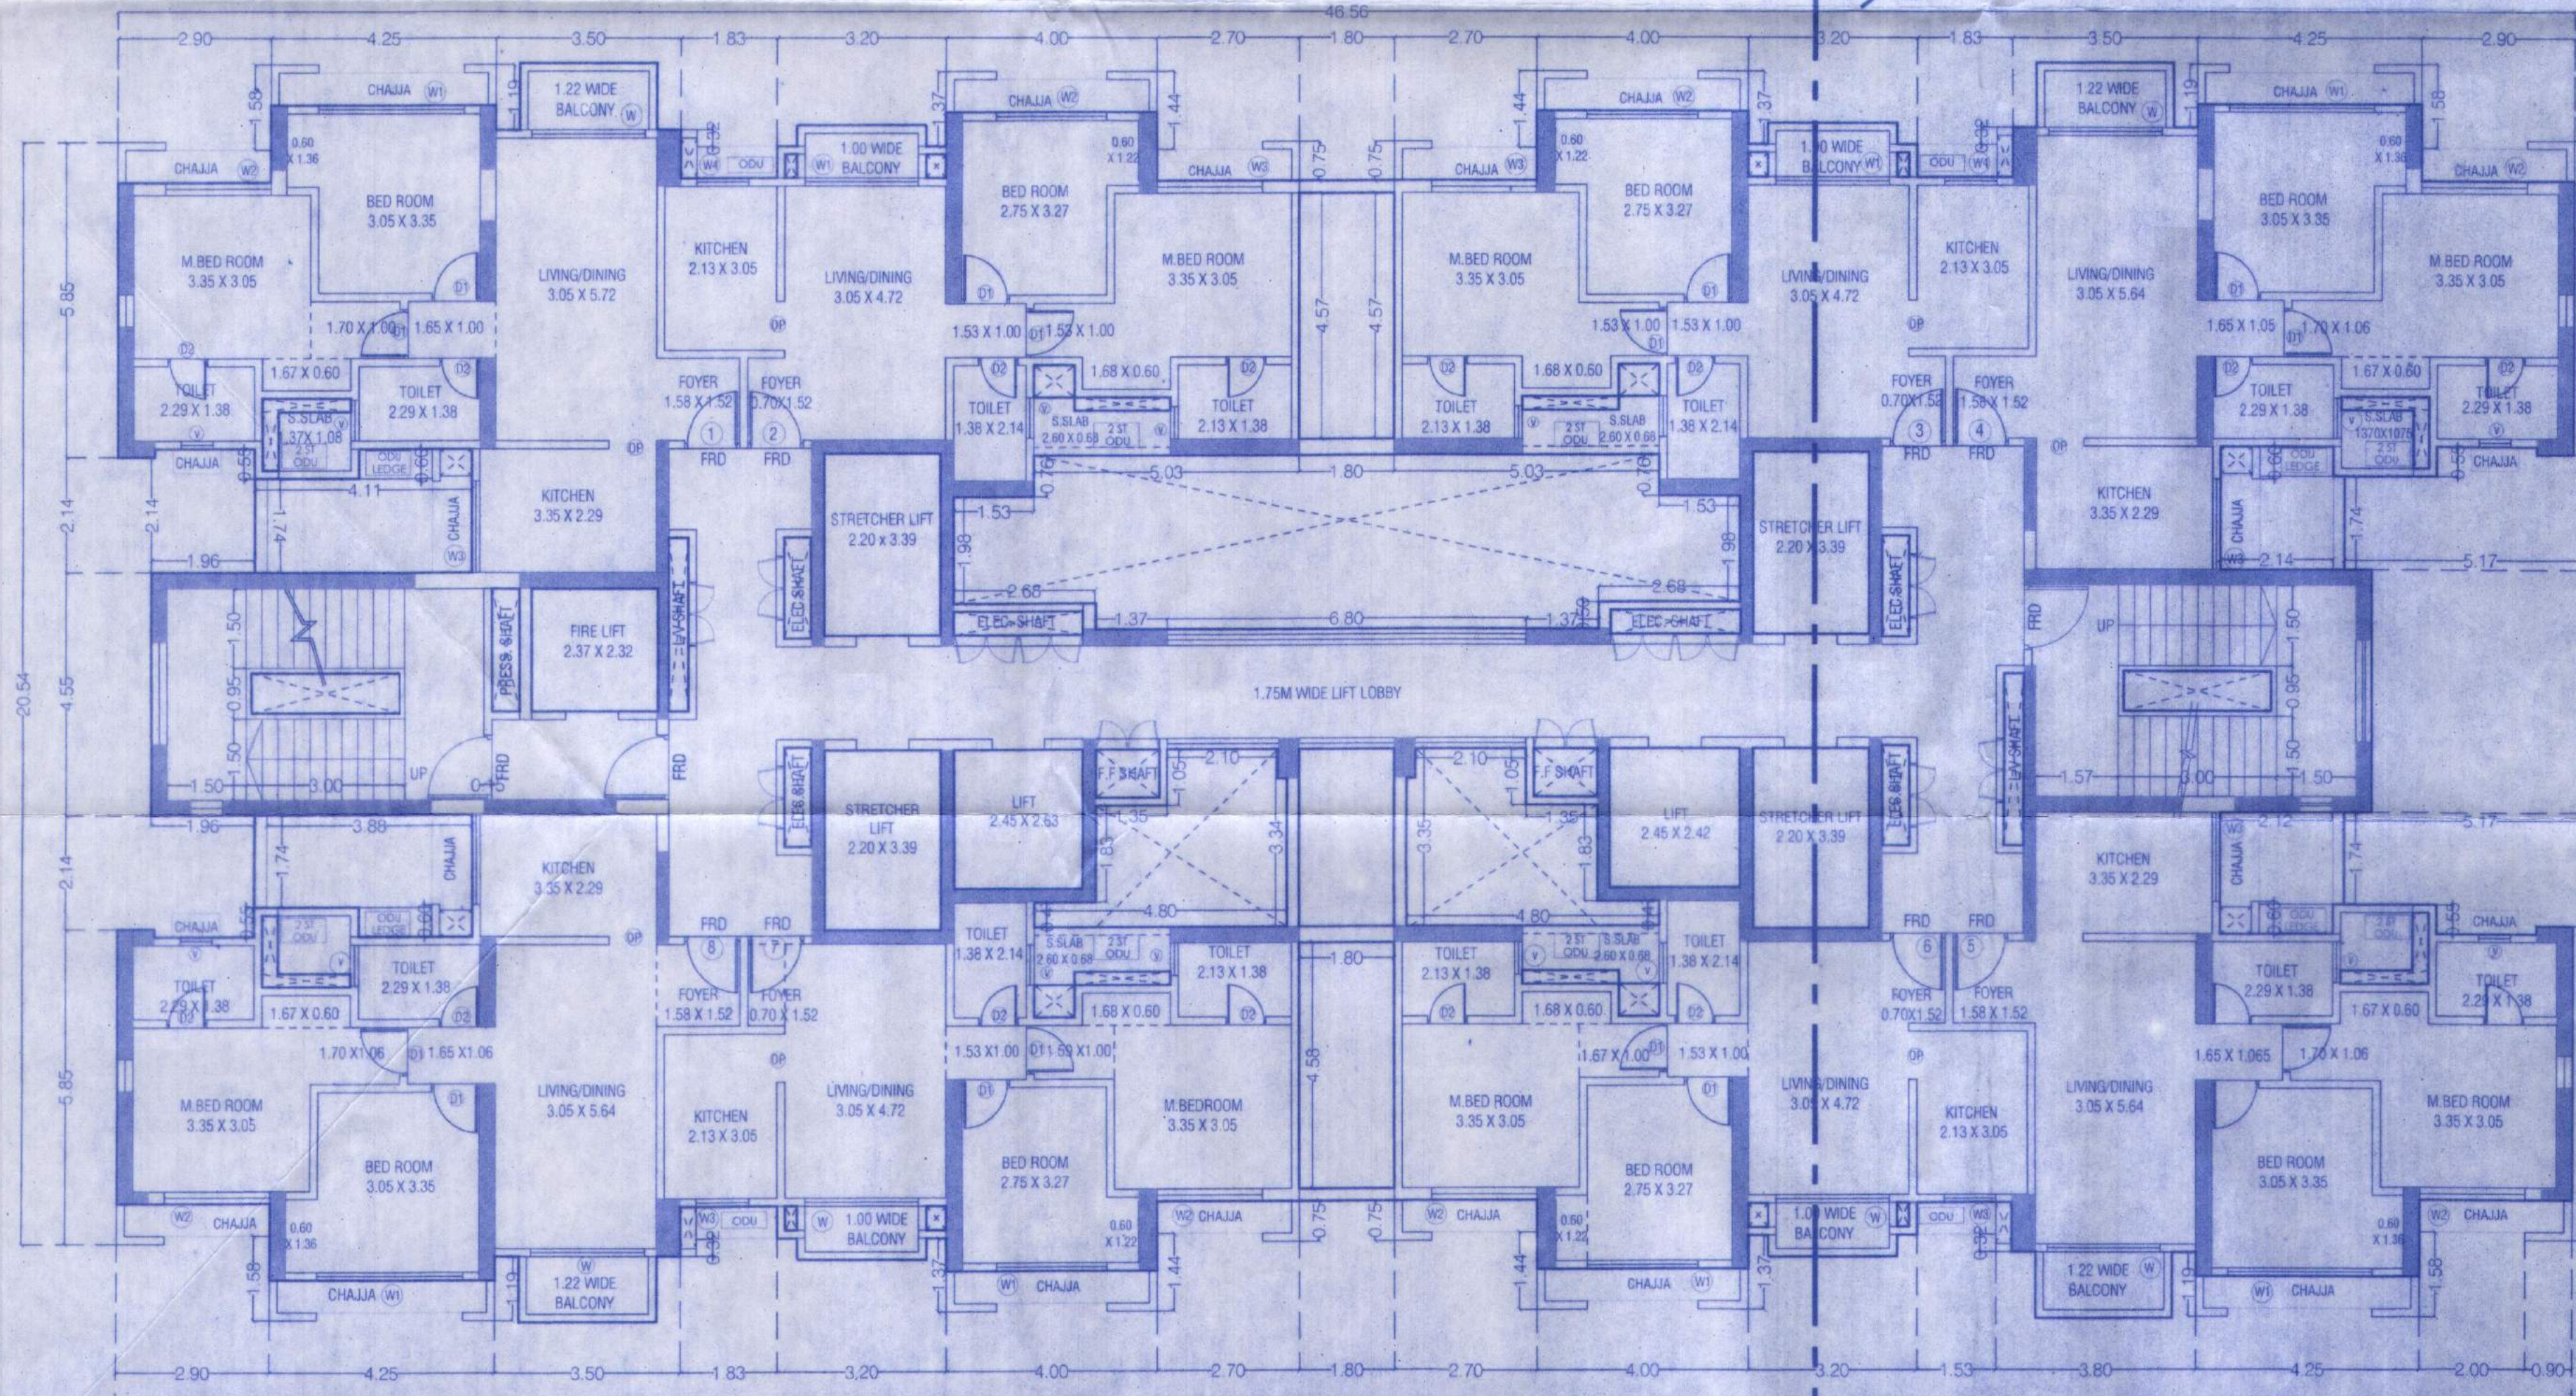

2nd, 4th To 7th, 9th TO 12th, 14th TO 17th, 19th TO 22nd, 24th TO 27th, 29th TO 32nd, 34th TO 37th TYPICAL FLOOR PLAN ( WING - B)  
 SCALE - 1:100

DESCRIPTION OF PROPERTY

PROPOSED DEVELOPMENT ON PLOT BEARING SNO.121, 83/1, 83/3 OF VILLAGE PANCHPAKHADI, POKHARAN ROAD NO.1, TAL. & DIST. THANE. (SECTOR NO-19)

NORTH	JOB NO.	DRG. NO.	DRAWN BY
10/19	10/19	10/19	10/19
1:100	DATE	CHECKED BY	

NAME OF THE OWNER: M/S. RAYMOND LTD. SIGNATURE: [Signature]

NAME AND ADDRESS OF DESIGN ARCHITECT: Architect Hafeez Contractor, 20 Bhausa Road, Bombay 23, Tel: 022-22641929

NAME AND ADDRESS OF LICENSED ENGINEER: [Signature]

