





1) FSI AREA STATEMENT - WING-A, WING-B, WING-C, WING-D, WING-E & CLUB HOUSE. Table with columns for details of FSI area, approved prop area, and total built up area.

2) NON FSI AREA STATEMENT - WING-A, WING-B, WING-C, WING-D, WING-E & CLUB HOUSE. Table with columns for details of non FSI area, still, and total non FSI area.

3) TOTAL FSI AREA + NON FSI AREA. Summary table showing total FSI area, total non FSI area, and total proposed area.

CAR PARKING DETAILS STATEMENT - WING-A, WING-B, WING-C, WING-D, WING-E & CLUB HOUSE. Table with columns for details and total proposed nos. required nos.

SCOOTER PARKING DETAILS STATEMENT - WING-A, WING-B, WING-C, WING-D, WING-E & CLUB HOUSE. Table with columns for details and total proposed nos. required nos.

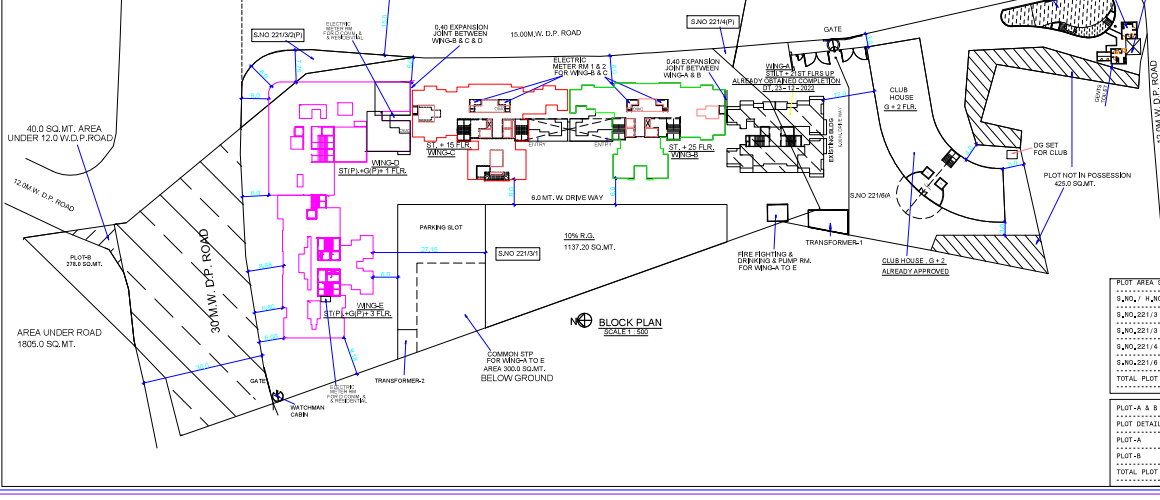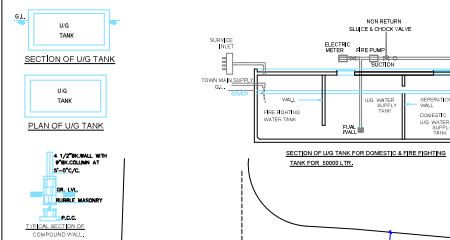

SUMMARY AREA 20% INCLUSIVE HOUSING AREA STATEMENT HANDED OVER TO WHADA IN WING-E. Table with columns for floor, wing-C, wing-E, and total.

SUMMARY AREA 20% INCLUSIVE HOUSING FLATS STATEMENT TO BE HANDED OVER IN WING-E. Table with columns for floor, flat nos., 1-BHK, 2-BHK, and total.

FLATS 20% INCLUSIVE TO BE HANDED OVER TO WHADA IN WING-E. Table with columns for flat nos., 1-BHK, 2-BHK, and total.

FLATS 20% INCLUSIVE TO BE HANDED OVER TO WHADA IN WING-E & E. Table with columns for flat nos., 1-BHK, 2-BHK, and total.

ALREADY APPROVED BUILT UP AREA AREA WING-A OBTAINED COMPLETION & CLUB HOUSE

Table showing floor details for Wing-A, including ground floor, first floor, second floor, etc., with columns for floor, wing-A, and club house.

PROPOSED BUILT UP AREA STATEMENT

Table showing floor details for proposed built up area, including ground floor, first floor, second floor, etc., with columns for floor, wing-B, wing-C, wing-D, wing-E, and total.

STAMP OF APPROVAL OF PLAN

Table with columns for PROFORMA - I, AS PER NEWBYE LAWS, and AREA STATEMENT. Includes a signature line for the owner.

Table with columns for AREA STATEMENT, including area of plot, area of building, and area of parking.

Table with columns for TOTAL BUILT UP AREA STATEMENT OF BUILT UP OF 22426.47 SQ.MT. and various area calculations.

STAMP OF APPROVAL OF PLAN

Table with columns for PROFORMA - I, AS PER NEWBYE LAWS, and AREA STATEMENT. Includes a signature line for the owner.

Table with columns for AREA STATEMENT, including area of plot, area of building, and area of parking.

Table with columns for TOTAL BUILT UP AREA STATEMENT OF BUILT UP OF 22426.47 SQ.MT. and various area calculations.

ITEMS STATEMENT - WING-A, WING-B, WING-C, WING-D, WING-E & CLUB HOUSE. Table with columns for items, area, and total.

Vertical sidebar containing various stamps, signatures, and administrative information, including a signature valid stamp and a signature of the owner.

Signature valid
Date: 06/11/2023
Project Name: ...
Project Code: ...
Drawing Number: ...

STAMP OF APPROVAL OF PLAN SHEET NO.03/15
SECOND FLOOR PLAN WING-B & C

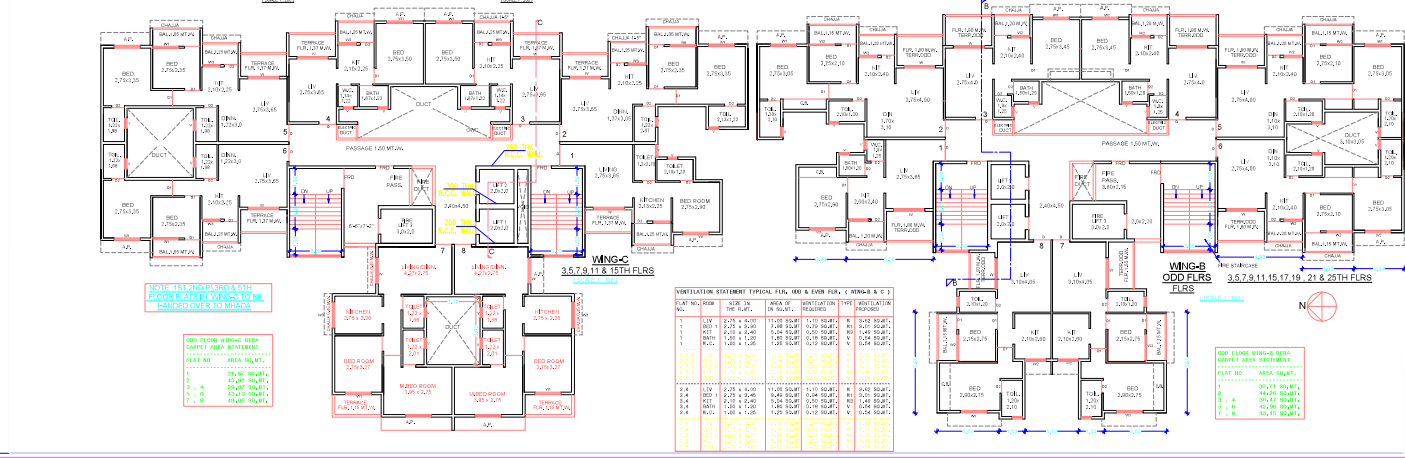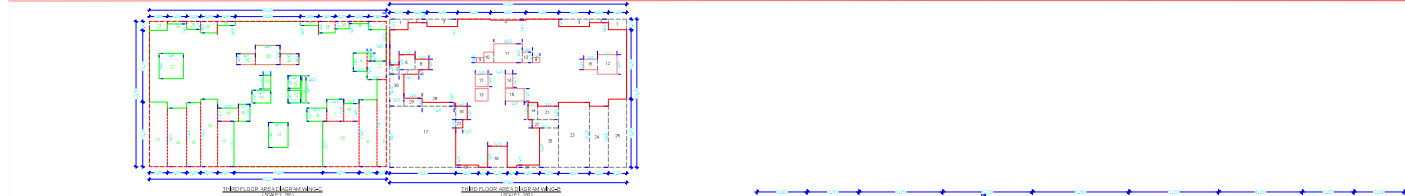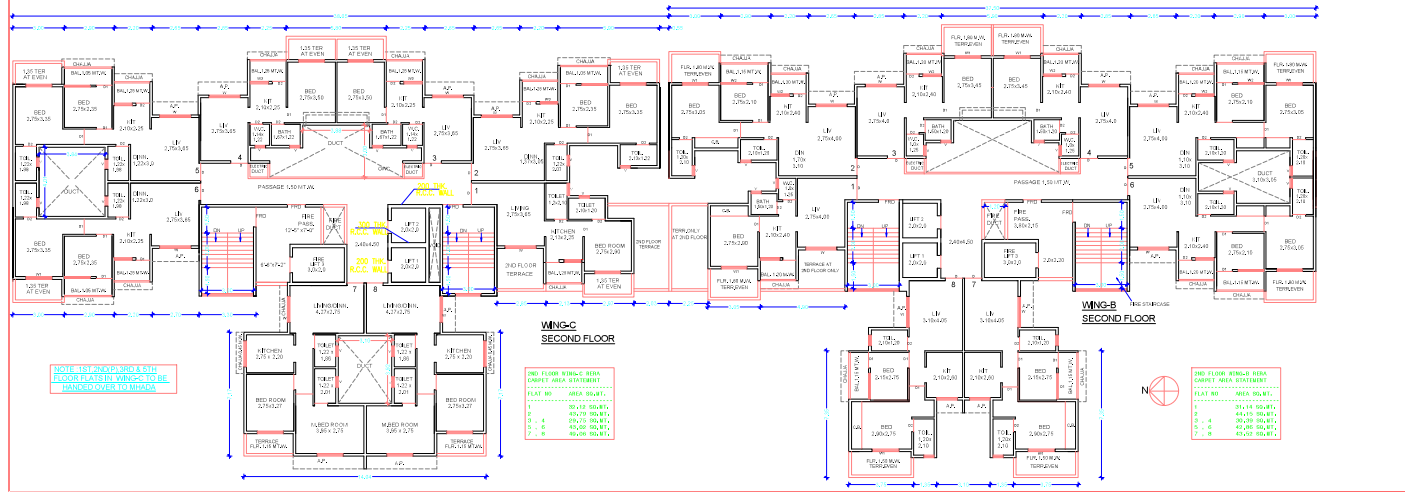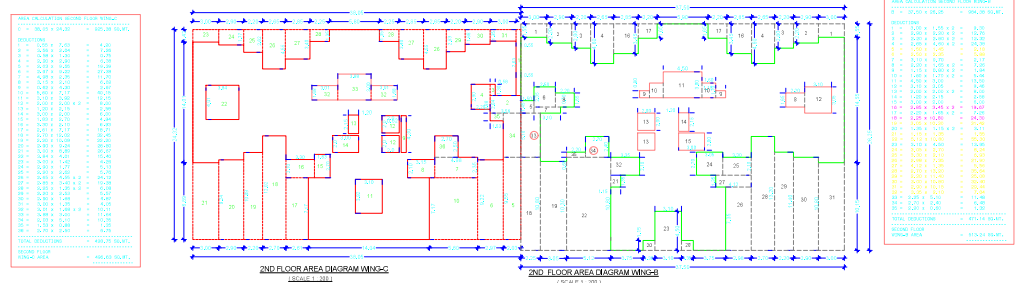

AREA CALCULATION 2ND FLOOR WING-C

NO.	DESCRIPTION	AREA (SQ. FT.)
1
2
AREA CALCULATION 2ND FLOOR WING-B

NO.	DESCRIPTION	AREA (SQ. FT.)
1
2
REGISTRATION STATEMENT OFFICIAL SEAL AND SIGNATURE OF ARCHITECT

NO.	NAME	AREA (SQ. FT.)	TYPE	REGISTRATION NO.	DATE
1
2
STAMP OF APPROVAL OF PLAN SHEET NO.03/15
3RD & 5TH FLOOR WING-C & ODD FLRS PLAN WING-B


PROPOSED BLDGS.ON PLOT BEARING ON S.NO.221, H.NO.3/1, 221, H.NO.3/2(P), 221, H.NO.4(P), S.NO.221, H.NO.6(A/P), VL - TITWALA, TAL. - KALYAN, DIST. - THANE.

FOR : THARWANI INFRASTRUCTURE
SIGNATURE OF OWNER


SIGNATURE NAME OF R.C.C CONSULTANT
SATISH KANADE ARCHITECT CHARGES ARCHITECTS INC.
CHD BY DATE DRG. NO. JOB NO.
PRASANA S.V. KANADE 06/11/2023 104 6

Signature valid
Date: 06/11/2023
Project Name: ...
Project Code: ...
Drawing Number: ...
Scale: 1/50 Date: 06/11/2023
Submission Drawing


STAMP OF APPROVAL OF PLAN SHEET NO.11/1/15
WING-B & E 2ND FLOOR WITH 20% MHADA CALCULATION

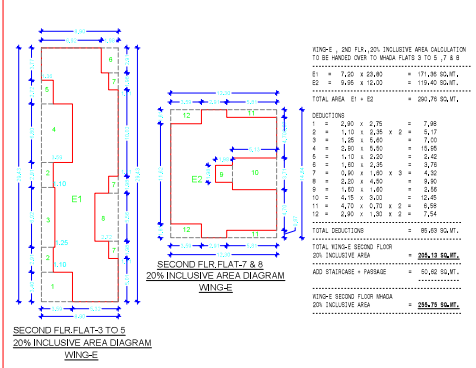

SECOND FLR. FLAT-7 & 8
20% INCLUSIVE AREA DIAGRAM
WING-E

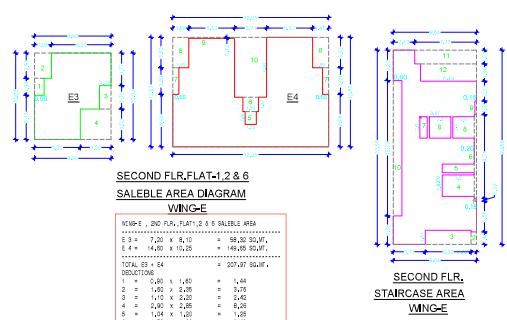


SECOND FLR. FLAT-1, 2 & 3
20% INCLUSIVE AREA DIAGRAM
WING-E

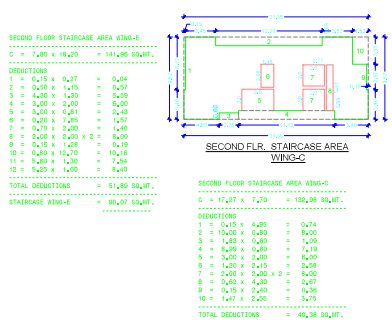


SECOND FLR. STAIRCASE AREA
WING-C


SECOND FLR. STAIRCASE AREA WING-C
20% INCLUSIVE AREA DIAGRAM
WING-C

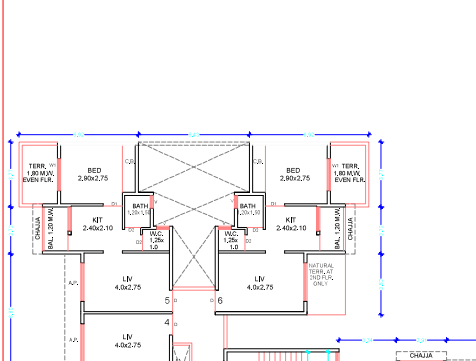

SECOND FLR. FLAT-3 TO 5
20% INCLUSIVE AREA DIAGRAM
WING-E

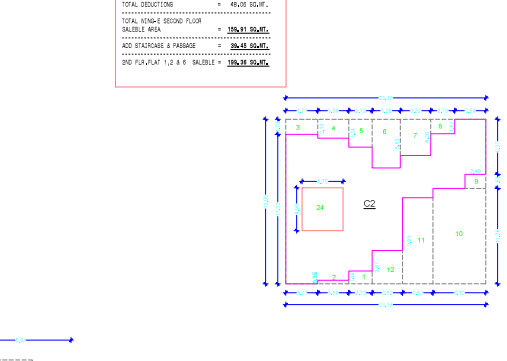


SECOND FLR. SALEABLE AREA
WING-E

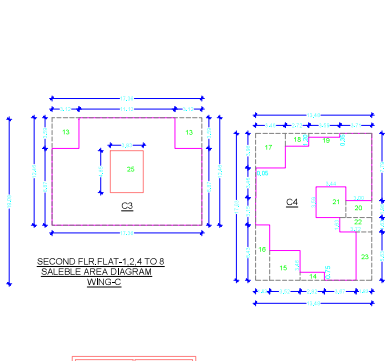


SECOND FLR. FLAT-1, 2 & 4 TO 8
20% INCLUSIVE AREA DIAGRAM
WING-C




SECOND FLR. STAIRCASE AREA WING-C
20% INCLUSIVE AREA DIAGRAM
WING-C

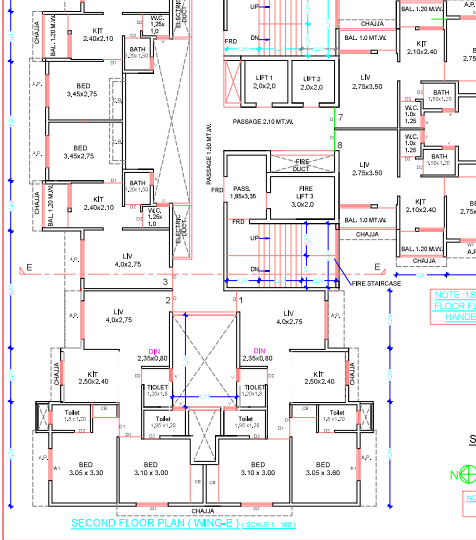

SECOND FLOOR PLAN (WING-E) (SCALE: 1:100)

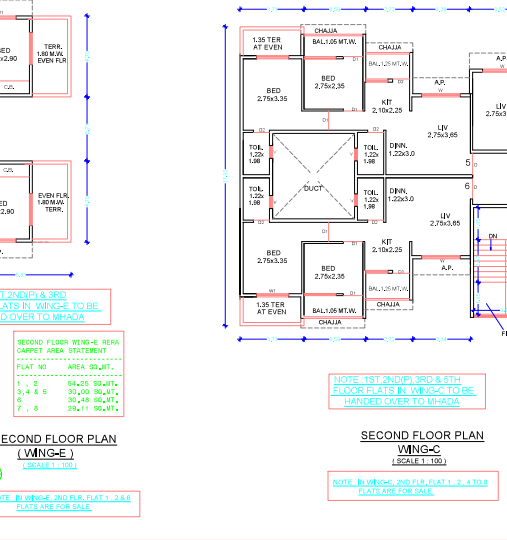


SECOND FLOOR PLAN WING-C
(SCALE: 1:100)

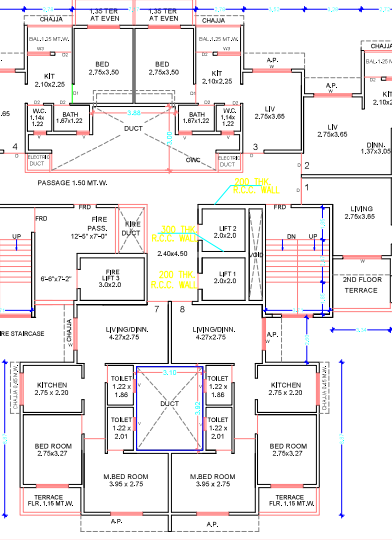

SECOND FLOOR PLAN WING-C
(SCALE: 1:100)



SECOND FLR. STAIRCASE AREA WING-C
20% INCLUSIVE AREA DIAGRAM
WING-C

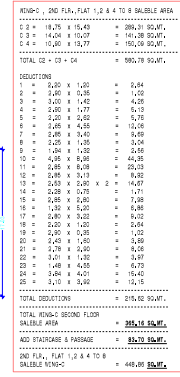

SECOND FLR. STAIRCASE AREA WING-C
20% INCLUSIVE AREA DIAGRAM
WING-C

Table with 2 columns: Description and Area. Rows include: TOTAL BUILT UP AREA 2ND TO FLOOR AREA WING-E, BUILT UP AREA OF FREE SALES FLATS, AREA FOR MHADA PLATS, TOTAL BUILT UP AREA (1+2), % OF FREE SALE FLATS, AREA OF STAIRCASE + PASSAGE, % OF MHADA PLATS, and TOTAL AREA STAIRCASE + PASSAGE.

Table with 2 columns: Description and Area. Rows include: TOTAL BUILT UP AREA 2ND TO FLOOR AREA WING-E, BUILT UP AREA OF FREE SALES FLATS, AREA FOR MHADA PLATS, TOTAL BUILT UP AREA (1+2), % OF FREE SALE FLATS, AREA OF STAIRCASE + PASSAGE, and TOTAL AREA STAIRCASE + PASSAGE.

Table with 2 columns: Description and Area. Rows include: WING-E FOR SALE & MHADA STATEMENT, FLOOR, FREE SALE FLAT AREA, MHADA AREA, TOTAL AREA, 1ST FLOOR, 2ND FLOOR, 3RD FLOOR, 4TH FLOOR, TOTAL, and TOTAL SELECTION.

Table with 2 columns: Description and Area. Rows include: WING-C FOR SALE & MHADA STATEMENT, FLOOR, FREE SALE FLAT AREA, MHADA AREA, TOTAL AREA, 1ST FLOOR, 2ND FLOOR, 3RD FLOOR, 4TH FLOOR, TOTAL, and TOTAL SELECTION.

PROPOSED BLDGS. ON PLOT BEARING ON S.NO.221, H. NO.3/1, 221, H. NO.3/2(P), 221, H. NO.4(P), S.NO.221, H. NO.6(A/P), VIL. - TITWAL, TAL. - KALYAN, DIST. - THANE.

FOR: THARWANI INFRASTRUCTURE

SIGNATURE NAME OF R.C.C. CONSULTANT

SATISH KANADE ARCHITECT CA/26/9988 ARCHITECTS INC. 3RD FLOOR OFFICERS CHURCH, MURBAD ROAD, KALYAN.

DRN BY: PRASABNA CHKD BY: S.V. KANADE DATE: 06-11-2023 DRG. NO: MA-6 JOB NO: IC

Architects Inc. 3RD FLOOR OFFICERS CHURCH, MURBAD ROAD, KALYAN. Includes contact information and a signature stamp.


Signature valid

Digitally signed by Prasananna S.V. Kanaade
DN: cn=Prasananna S.V. Kanaade, o=Prasananna S.V. Kanaade
Reason: I am the Signer
Project Code: MA-6
Drawing No: CA/82/6998
Drawing Date: 22-12-2023
Certificate Number: CA/82/6998/AN/0000



STAMP OF FIRE FIGHTING OF PLAN

WING-B & C SECTION

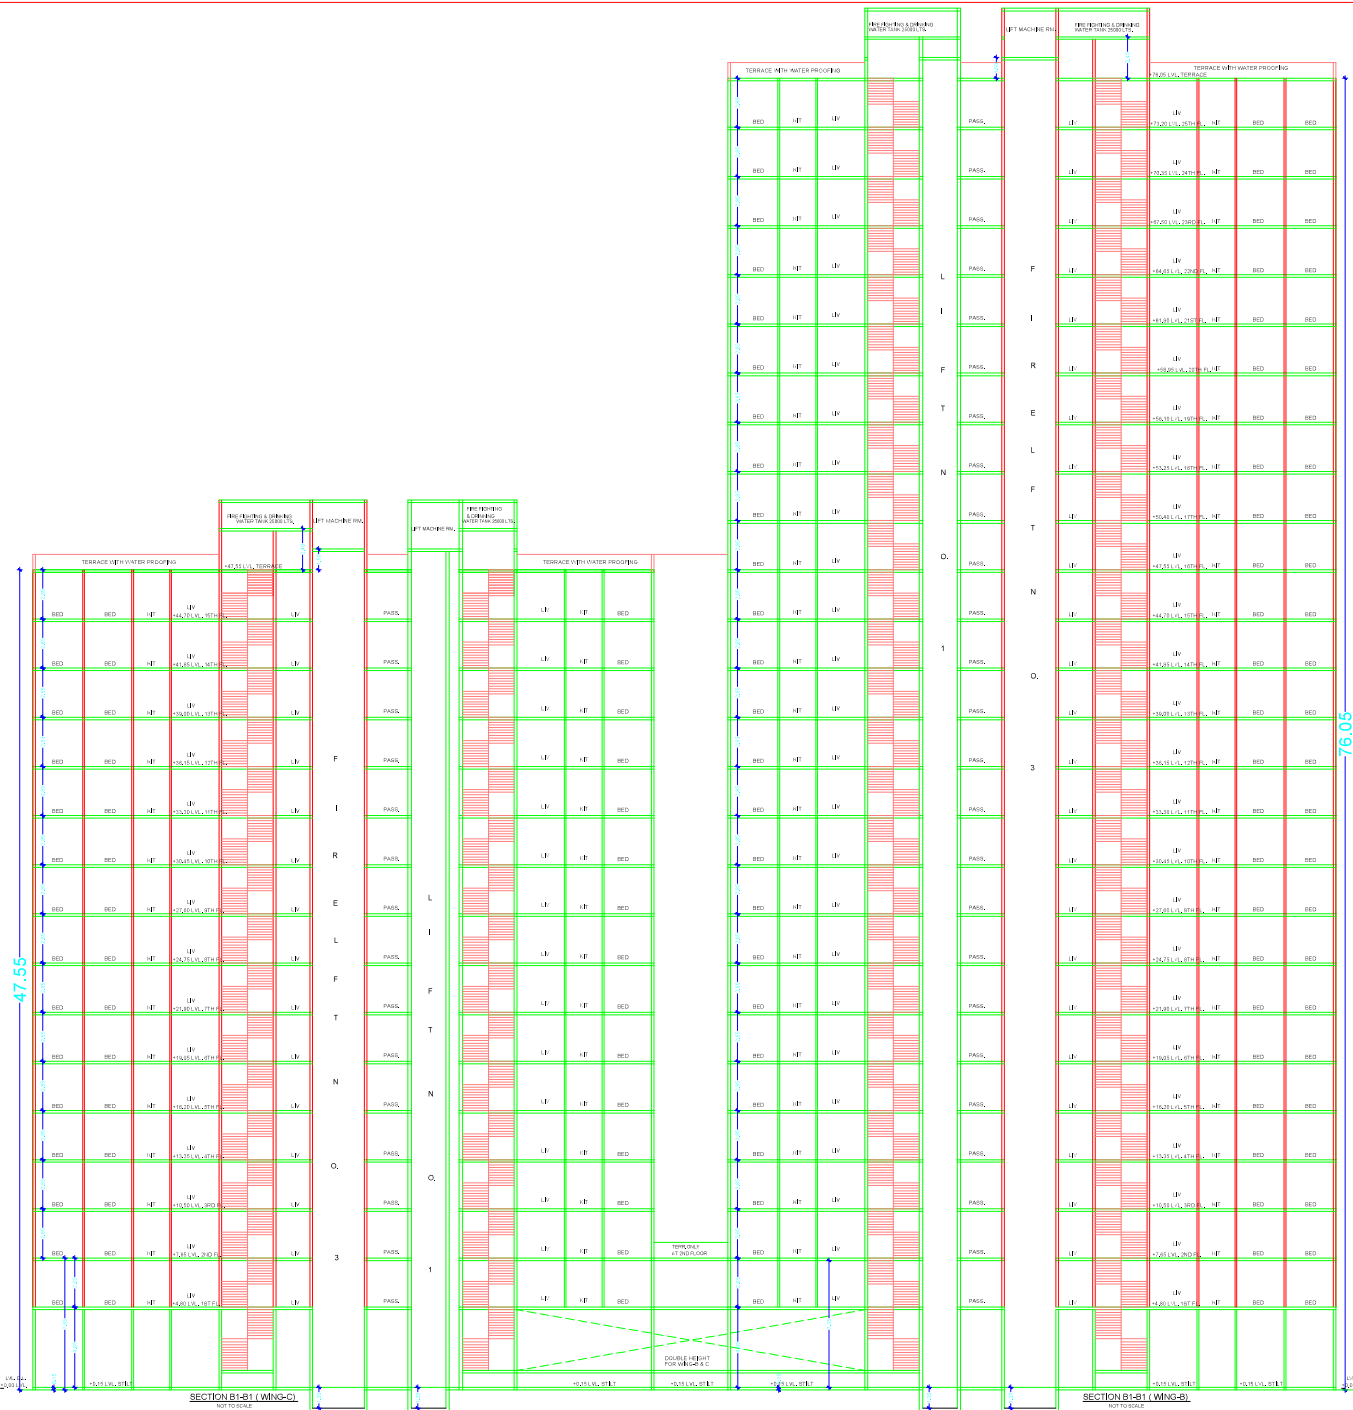

PROPOSED BLDGS.ON PLOT BEARING ON S.NO.221 , H. NO.3/1 , 221 , H. NO.3/2(P) , 221 , H. NO.4(P) ,S.NO.221 , H. NO.6 / A (P) , VIL. - TITWALA , TAL. - KALYAN , DIST. - THANE.

FOR : THARWANI INFRASTRUCTURE
SIGNATURE OF OWNER

SIGNATURE NAME OF R.C.C CONSULTANT

SATISH KANADE
ARCHITECT
CA/82/6998

ARCHITECTS INC.
SIDDHI APTS . GR.FLOOR .
OPP LOURDES CHURCH ,
MURBAD ROAD , KALYAN.

DRN BY	CHKD BY	DATE	DRG. NO	JOB NO
PRASANNA	S.V. KANADE	22-12-2023	MA-6	K-

Stamp of the Architect and Consultant with digital signatures and verification details.

Stamp of the Architect: SATISH KANADE, ARCHITECT, CA/82/6998. Includes fields for Name, Address, Phone, Email, and Registration No. (MA-6).

Stamp of the Consultant: ARCHITECTS INC., SIDDHI APTS . GR.FLOOR . OPP LOURDES CHURCH , MURBAD ROAD , KALYAN. Includes fields for Name, Address, Phone, Email, and Registration No. (MA-6).

Submission Drawing stamp with fields for Date (22-12-2023) and Scale (1:100).

Signature valid

Doc. No. 221/2021/TH/INFRA
Project Name: THARWANI INFRASTRUCTURE
Project Code: TH/INFRA/221/2021
Drawing No: 221/2021/TH/INFRA/001
Drawing Date: 22/03/2021
Drawing Scale: AS SHOWN
Drawing Status: APPROVED
Drawing Version: 01





STAMP OF APPROVAL OF PLAN SHEET NO.221/2021

CLUB HOUSE 2ND FLOOR & SECTION



FLOOR FINISH AREA STATEMENT

NO.	FLOOR	FLOOR FINISH AREA
1	FLOOR	462.28 SQ.MTS
2	CEILING	462.28 SQ.MTS
3	WALL	362.27 SQ.MTS
4	ROOF	0.00 SQ.MTS
5	TOTAL	1284.83 SQ.MTS

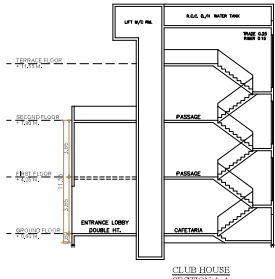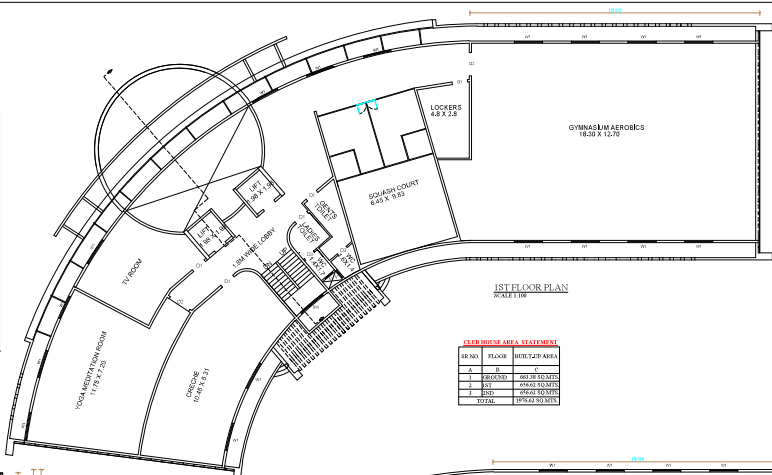

BUILD UP AREA STATEMENT

NO.	FLOOR	FLOOR FINISH AREA
1	FLOOR	462.28 SQ.MTS
2	CEILING	462.28 SQ.MTS
3	WALL	362.27 SQ.MTS
4	ROOF	0.00 SQ.MTS
5	TOTAL	1284.83 SQ.MTS

BUILD UP AREA STATEMENT

NO.	FLOOR	FLOOR FINISH AREA
1	FLOOR	462.28 SQ.MTS
2	CEILING	462.28 SQ.MTS
3	WALL	362.27 SQ.MTS
4	ROOF	0.00 SQ.MTS
5	TOTAL	1284.83 SQ.MTS



PROPOSED BLDGS.ON PLOT BEARING ON S.NO.221, H. NO.3/1, 2/1, H. NO.3/2(P), 2/1 H. NO.4(P), S.NO.221, H. NO.6(A/P), VI., - TITWALA, TAL. - KALYAN DIST. - THANE.

FOR - THARWANI INFRASTRUCTURE SIGNATURE OF OWNER

SIGNATURE NAME OF R.C.C CONSULTANT

SATISH KANADE ARCHITECT ADDRESS

DRN BY: PRASADK S.K. KANADE DATE: 22/03/2021 DWG. NO: 221/2021/TH/INFRA/001 JOB NO: 221/2021

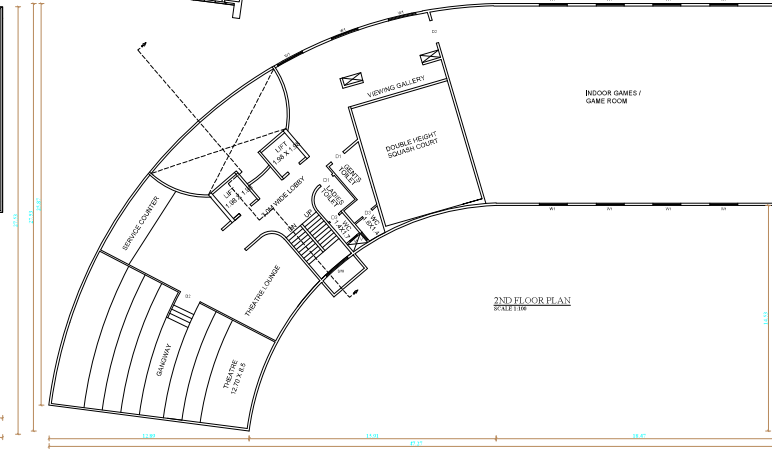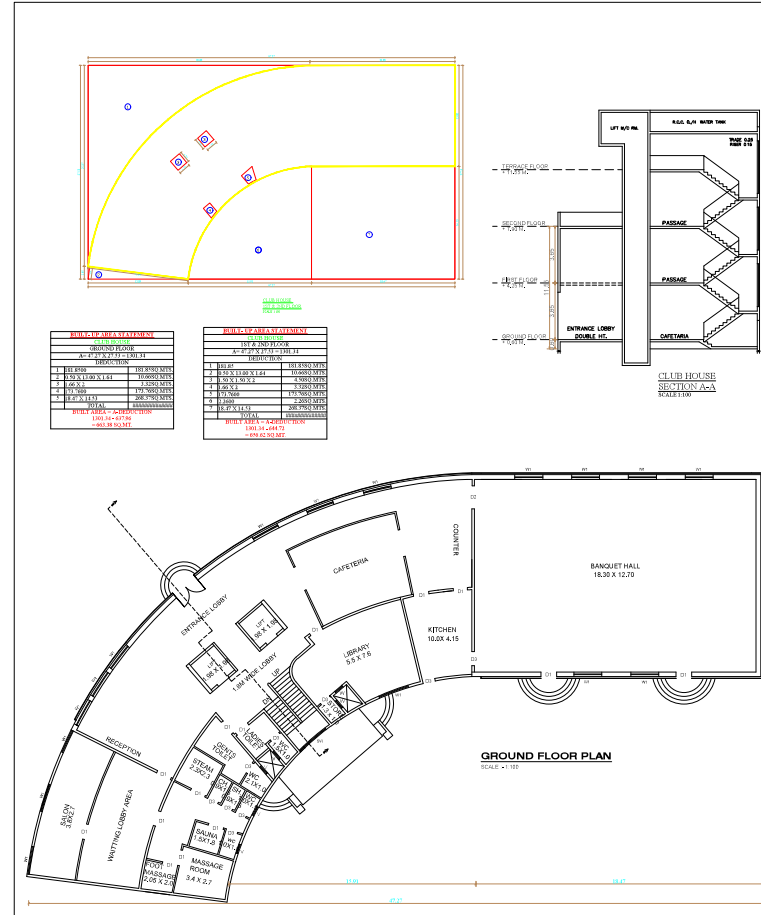

Project Name: THARWANI INFRASTRUCTURE
 Plot Address: Thane VI/1/19
 No. of Floors: Ground Floor + 2 Floors
 Project Code: TH/INFRA/221/2021
 Drawing No: 221/2021/TH/INFRA/001
 Drawing Date: 22/03/2021
 Drawing Scale: AS SHOWN
 Drawing Status: APPROVED
 Drawing Version: 01

Signature valid

Signature valid

Scale: 1:100 Date: 22/03/2021

SUBMISSION DRAWING