





WING - A & B
TYPICAL FLOOR PLAN
(4TH & 5TH, 7TH TO 11TH FLOORS)
SCALE-1:100

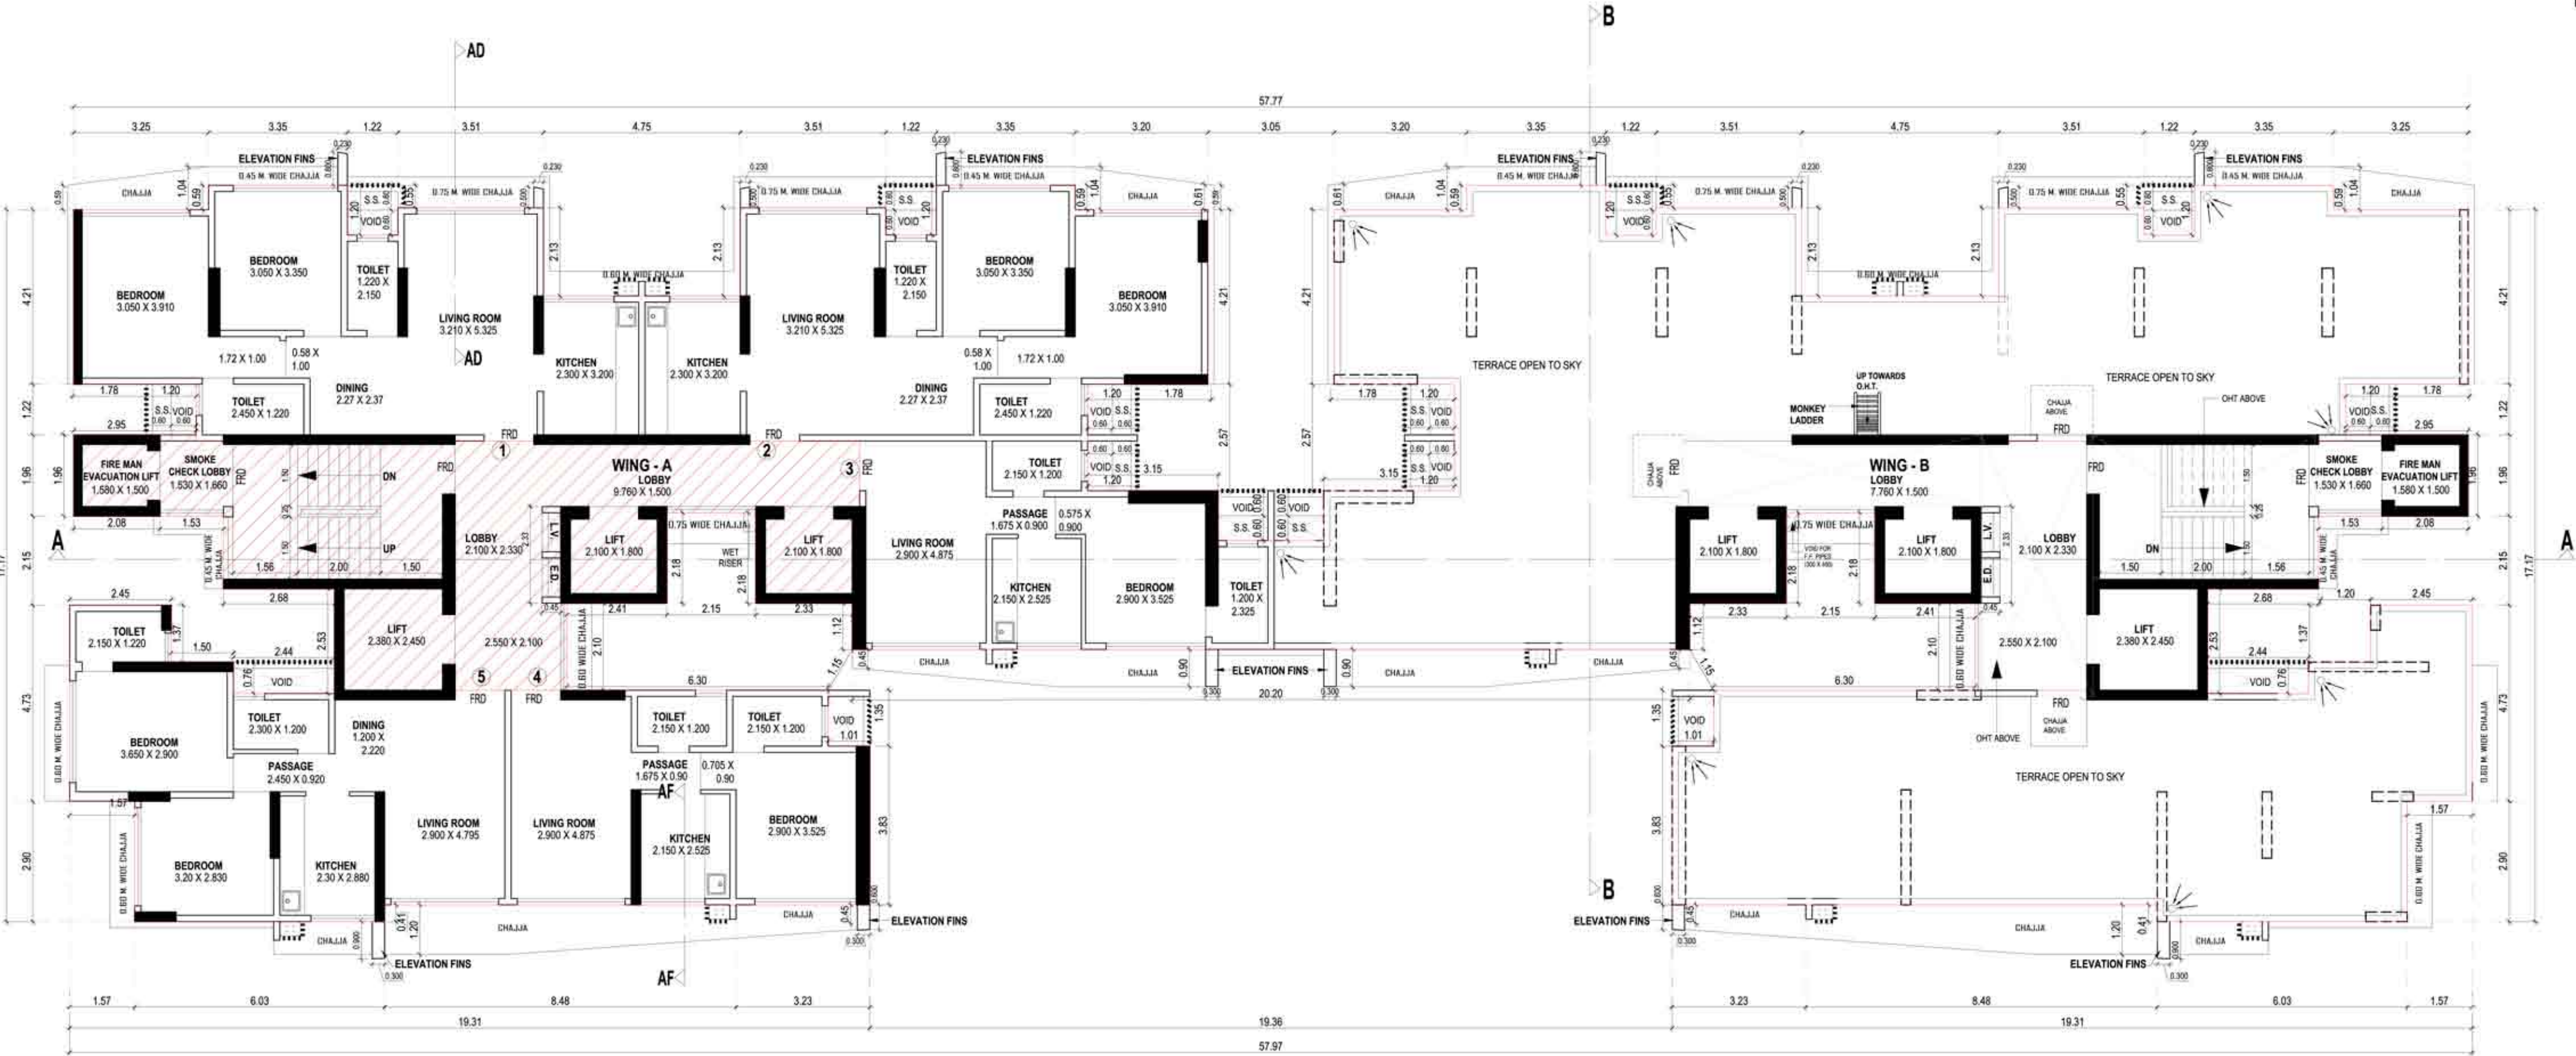




WING - A
12TH FLOOR PLAN
SCALE-1:100




WING - A & B
6TH REFUGE FLOOR PLAN
SCALE-1:100

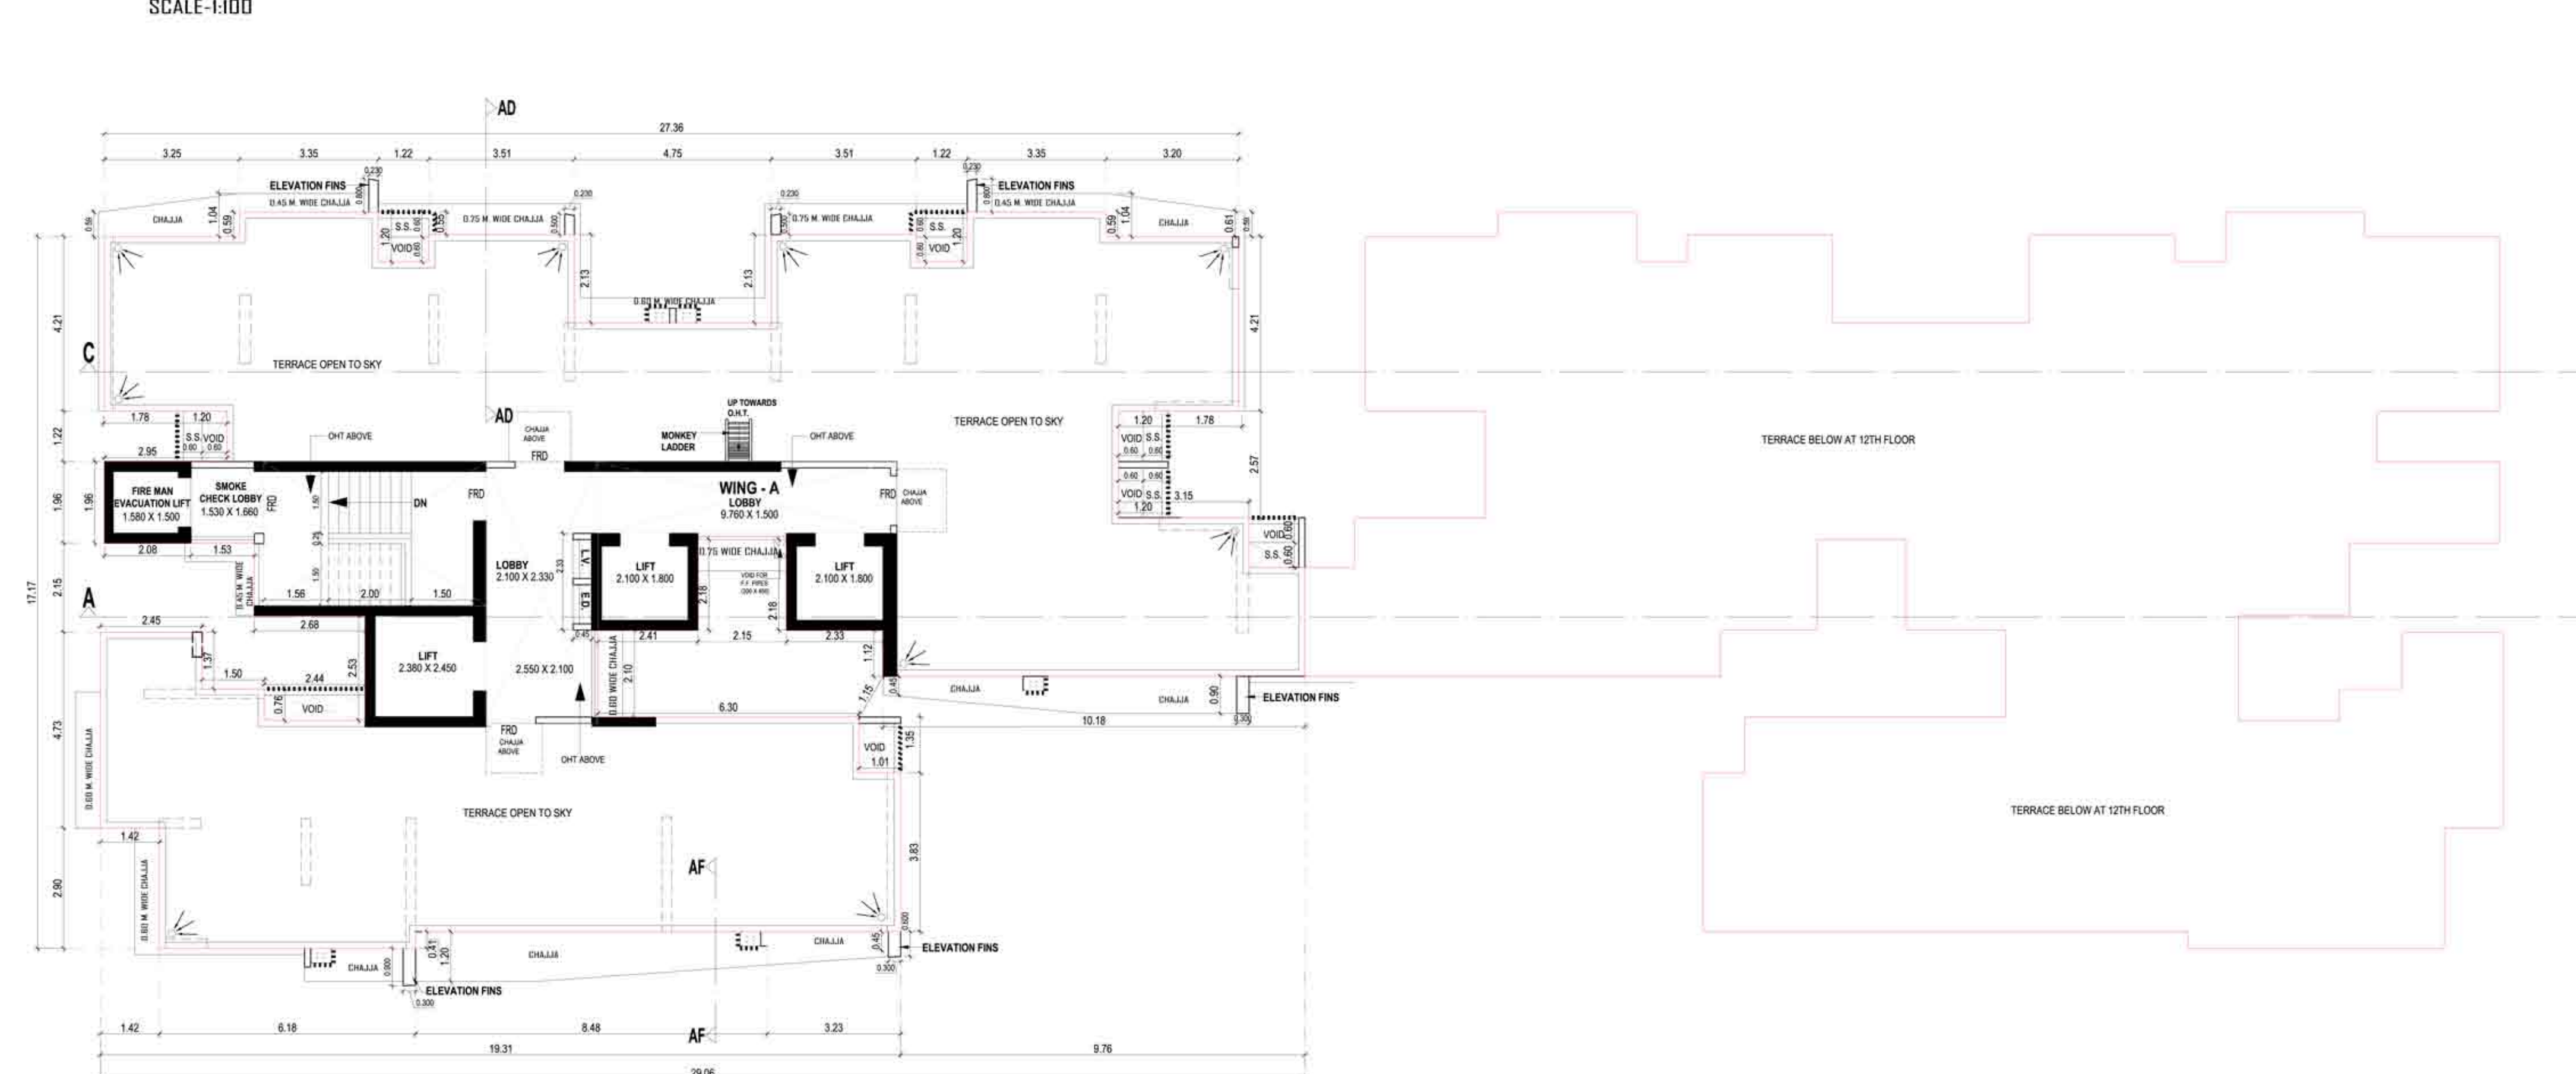

WING - A
TERRACE FLOOR PLAN
SCALE-1:100

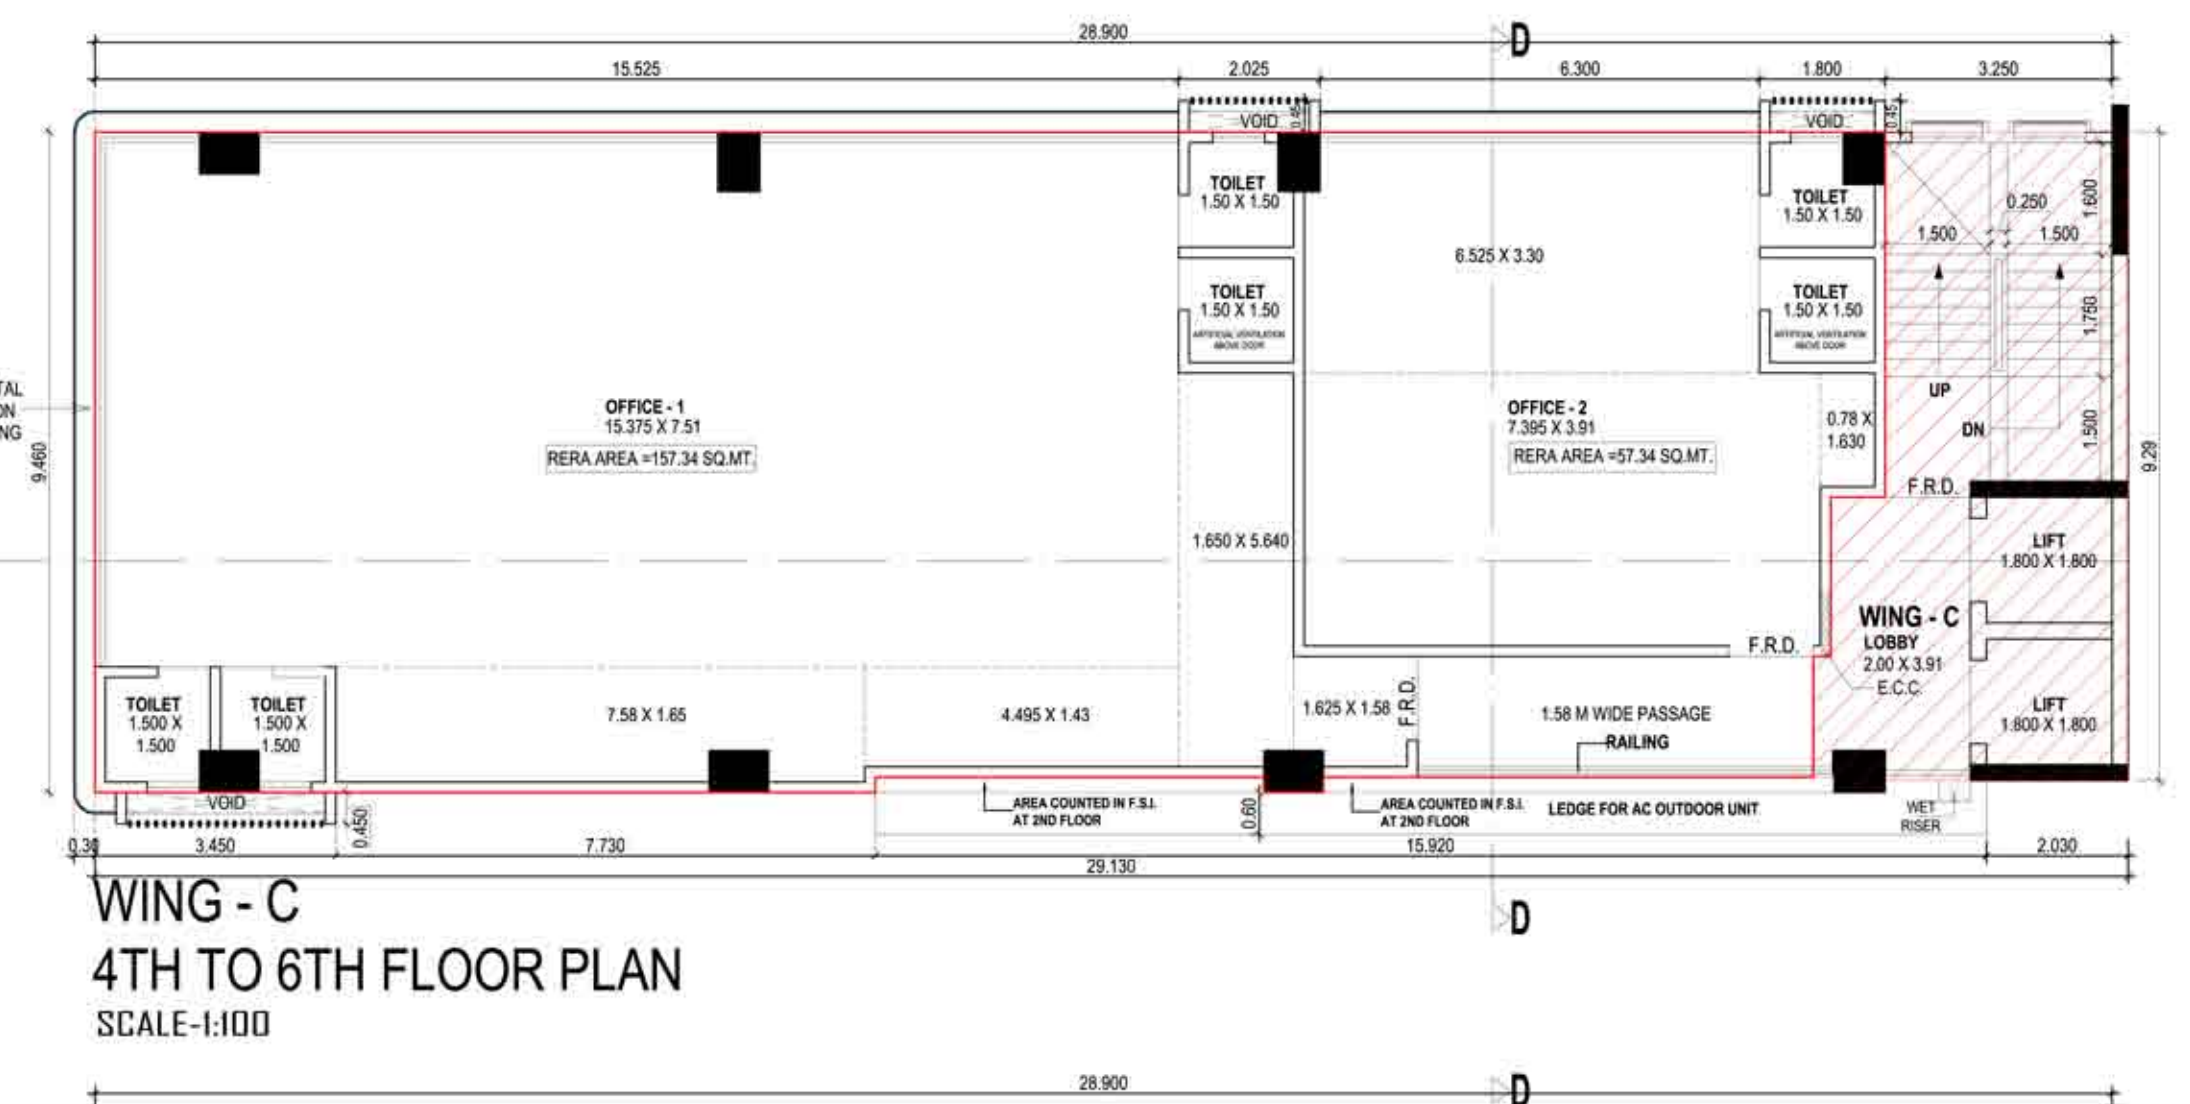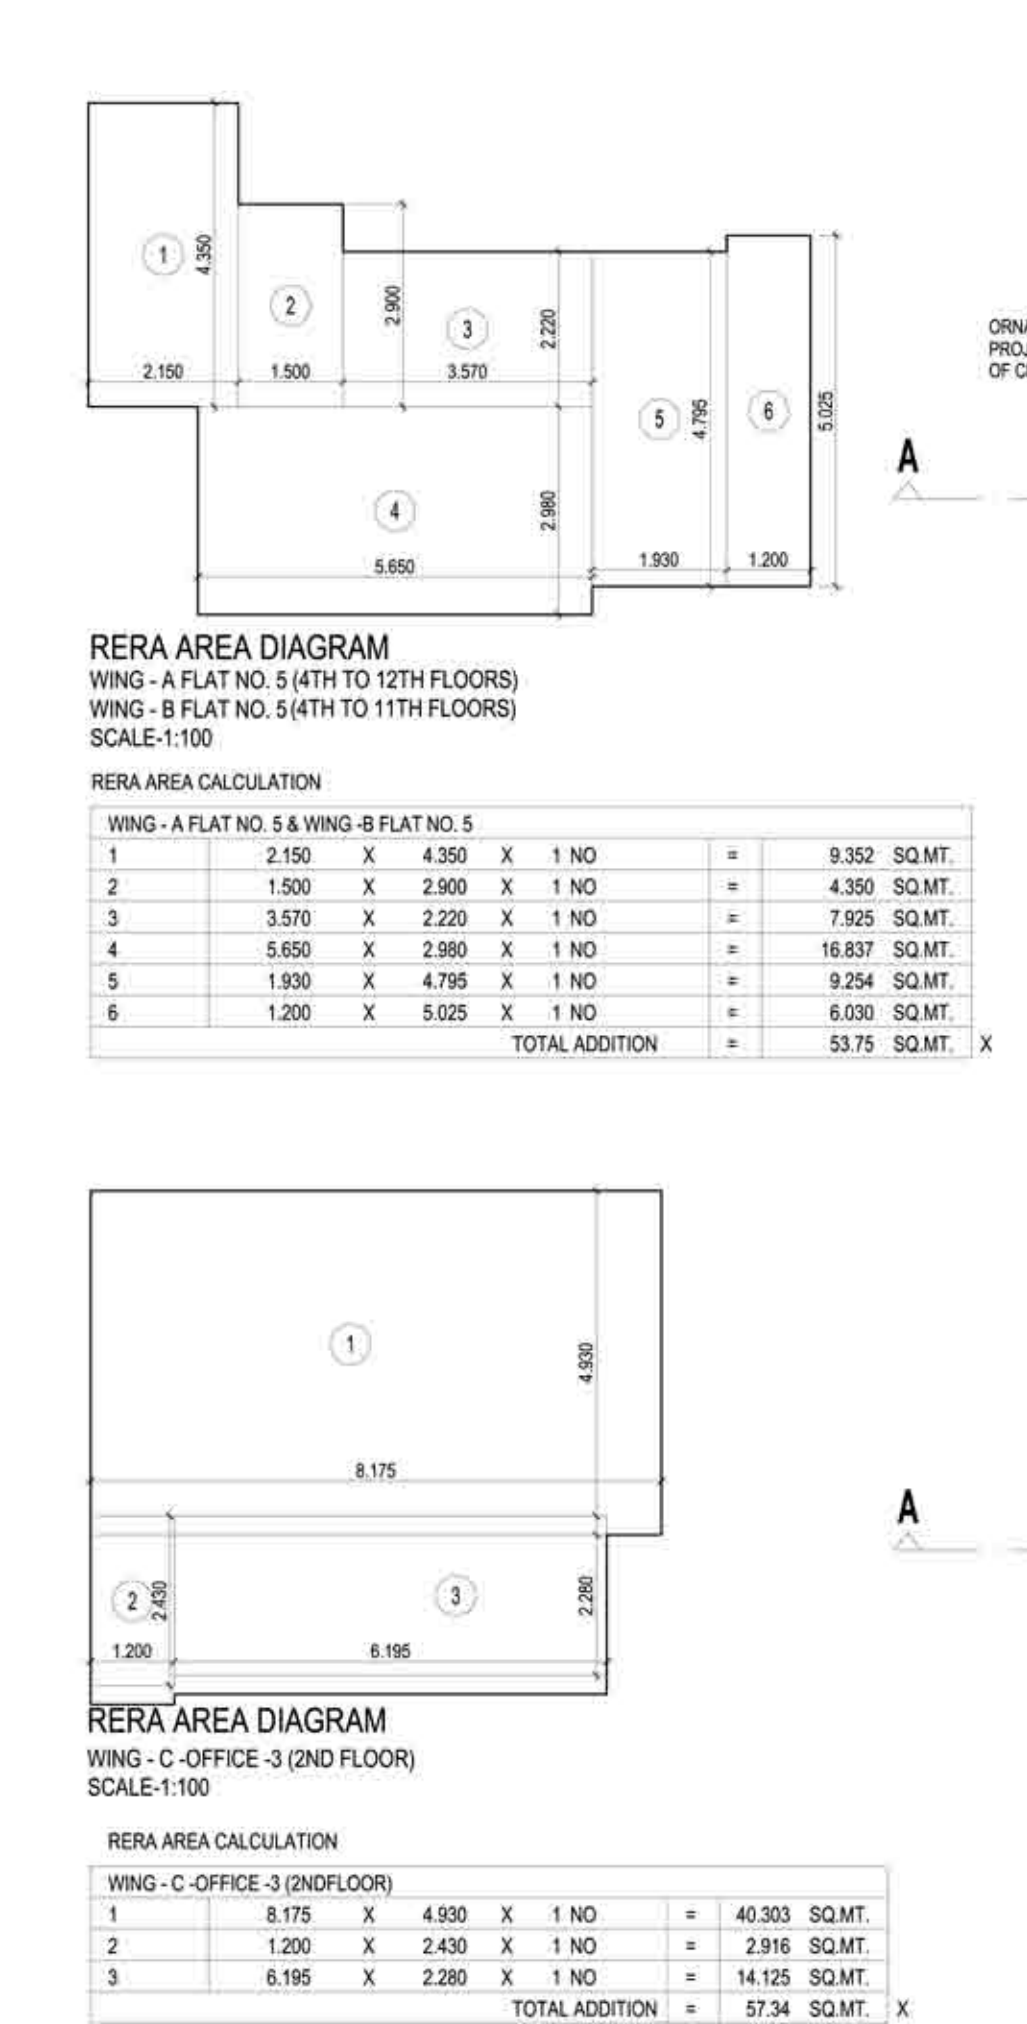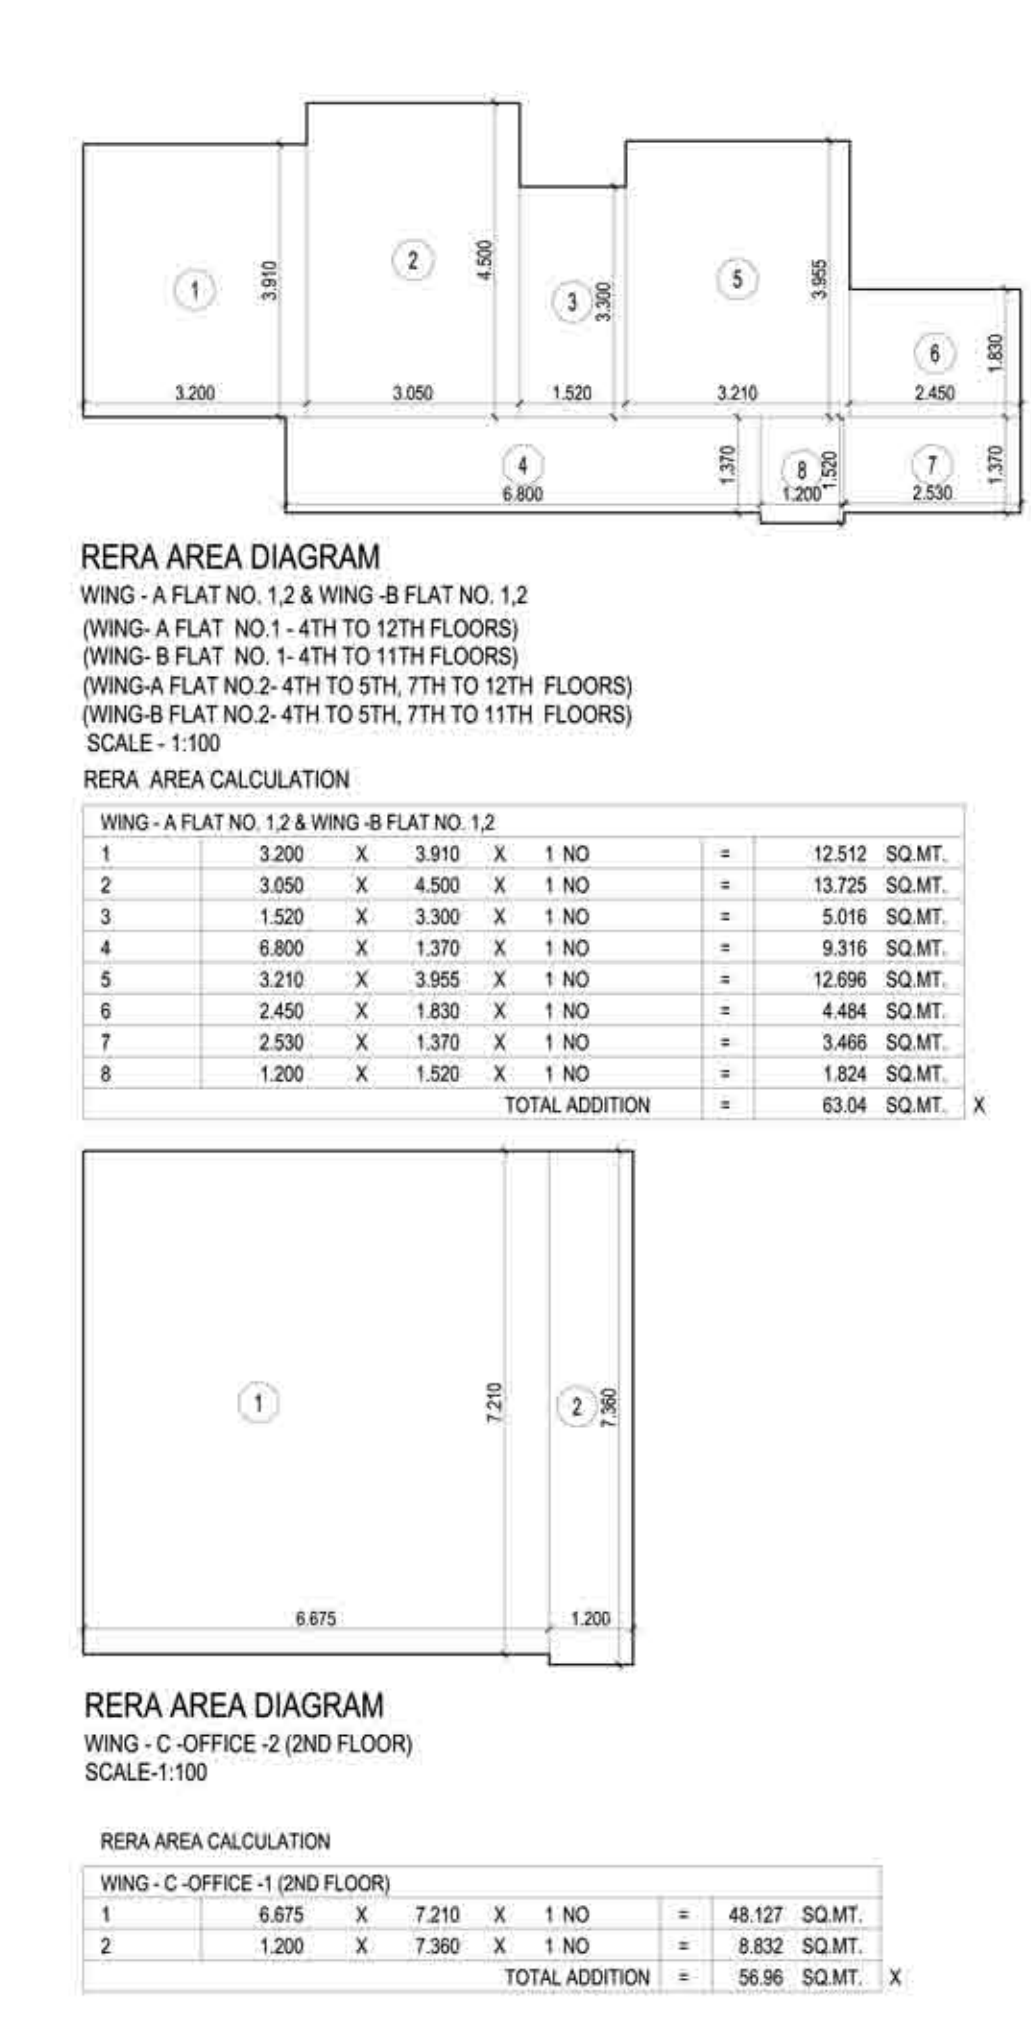

WING - C
4TH TO 6TH FLOOR PLAN
SCALE-1:100

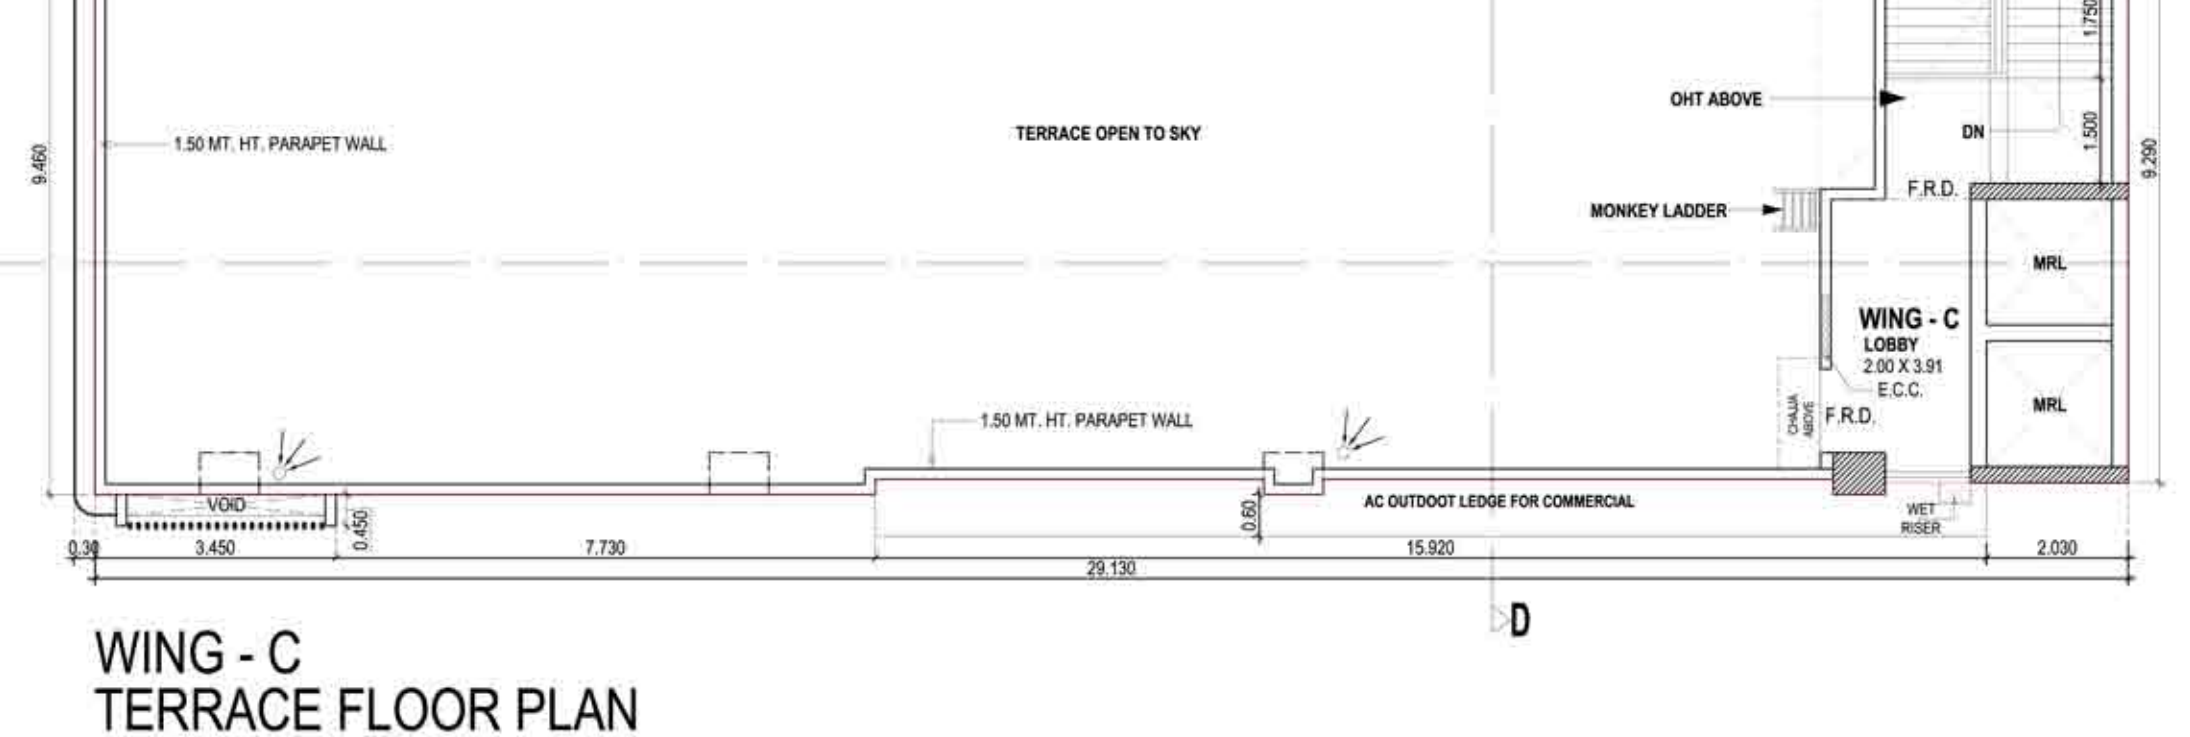

WING - C
TERRACE FLOOR PLAN
SCALE-1:100

PROFORMA - B

CONTENTS OF SHEET:
WING - A & B (4TH & 5TH, 7TH TO 11TH REFUGE FLOOR & WING-A 12TH FLOOR)
TERRACE FLOOR, FITNESS CENTER, RERA AREA DIAGRAM & CALCULATIONS

DESCRIPTION OF PROPOSAL AND PROPERTY:
PROPOSED RESIDENTIAL CUM COMMERCIAL BUILDING ON PLOT BEARING C.T.S. NOS) 6 & 61- 6 OF VILLAGE VAKROLI, L.B.S.ROAD, VAKROLI WEST, MUMBAI - SITUATED IN S WARD

NAME & SIGNATURE OF OWNER / DEVELOPER:
PRATIK JAIN OF RACEK INDUSTRIES PRIVATE LIMITED.
D.S.G. S.M.P.
VIKROOLI (W),
MUMBAI- 400079

OWNER / DEVELOPER SIGNATURE
PRATIK SHANTILAL JAIN

JOB NO. DRG. NO. SCALE NO. DRAWN BY CHECKED BY DATE NO.

NAME, ADDRESS & SIGNATURE OF ARCHITECT:
KALAKRUTI ARCHITECTS AND PLANNERS
B-02, PRAMILA SADAN,
SHREE SIDDHI COMPLEX, TILAK NAGAR,
VISHVESHWAR ROAD, NEXT TO HANUMANI MANDIR, NEAR LOKH HOTEL, COREGANJ (E), MUMBAI-400063.

AR. BHUSHAN D. GHARAT AR. MRUGESH S. PANCHAL (CA20069771)

BRINHAMUMBAI MUNICIPAL CORPORATION

1) THIS DOCUMENT IS DIGITALLY SIGNED AND NO PHYSICAL SIGN IS REQUIRED
2) THIS CANCELS APPROVAL TO THE PREVIOUS PLAN SANCTIONED UNDER NO.P-18/02/2018/2019 WINDOWN/PLS-DATED 21-08-2022
3) APPROVED SUBJECT TO CONDITIONS MENTIONED IN THIS OFFICE LETTER UNDER NO. UNP-1/18/02/2018/2019 WINDOWN/PLS-DATED 21-08-2022
BASIC FILE NO. P-18/02/2018/2019 WINDOWN/PLS-DATED 21-08-2022
STAMP OF APPROVAL OF PLAN:

Nitin Vasant rao Patil
SUSHAS VASANT NEMANE

Sachin Bhaskar Valve
SUB-ENGINEER BUILDING PROPOSAL S W WARD

ASSTANT ENGINEER BUILDING PROPOSAL S W WARD

EXECUTIVE ENGINEER S W WARD