


PROPOSED REVISED GROUP HOUSING RESIDENTIAL BUILDING PLAN in S. no. 256/2 to 6/2+256/2 to 6/2+256/2 to 6/4 +256/2 to 6/5 +256/2 to 6/8(9) AT-NASHIK. For:- M/s Jankumar Construction L.P. Bhagdari Santha & Shri. Abhishek Mohanlal Chauhan & M/s Sumangal Builders Through G.P.A.H. M/s Jankumar Constructions Limited

STAMPS OF APPROVAL


APPROVE

As per the conditions mentioned in accompanying commencement certificate No. 04/5/23/2021 dated 01/11/2021

Executive Engineer
TOWN PLANNING
Nashik Municipal Corporation



1st, 2nd, 3rd, 4th, 5th, 6th, 8th, 9th
10th, 11th, 13th, 14th, 15th, 16th Floor Plan
F, G & H WING SCALE 1:100



7th & 12th Floor Plan
F, G & H WING SCALE 1:100

OWNER DECLARATION

I/We undersigned hereby confirm that I/We would abide by all the conditions mentioned in the accompanying commencement certificate No. 04/5/23/2021 dated 01/11/2021.

I/We would execute the work under supervision of proper technical person so as to ensure the quality and safety at the work site.

G.P.A.H. M/s Jankumar Constructions Limited
Th. Shri. Merzyan Hosi Patel

owner's name and signature

AR UMESH P BAGUL reg. no. CA/93/19997
UMESH JOSHI reg. no. SLR/125

AR UMESH BAGUL 105+106, Padma-vishwa Centre, Second Floor, Old Pandit Colony, Nashik. PH: (0253) 2579667