




APPROVAL
APPROVED
 The Plans amended in accordance with the conditions mentioned in the accompanying commencement Certificate No. **PA/18/2021/1024** dated **18/11/2021**
Ex. Engr. S. S. Patil
TOWN PLANNING
 Nashik Municipal Corporation
 Nashik

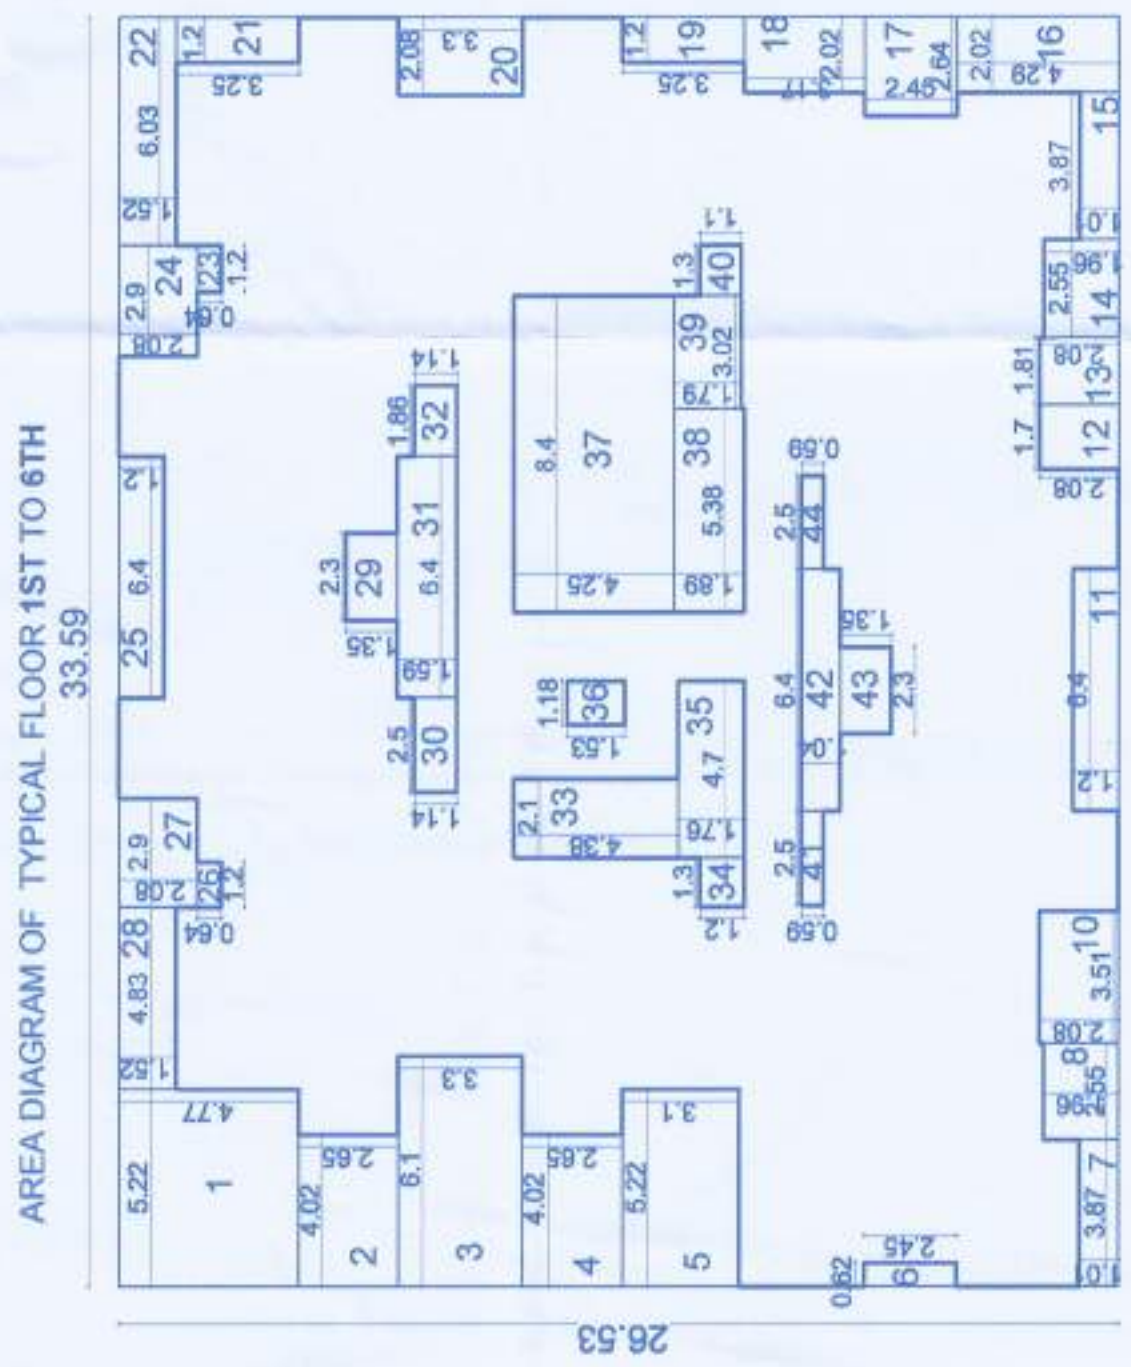


AREA OF BLOCK TY. FLOOR 1ST TO 6TH		891.14	
DEDUCTION	33.59 X 26.53	691.14	891.14
1	5.22 X 4.77	24.90	24.90
2	4.02 X 2.65	10.65	10.65
3	6.10 X 3.30	20.13	20.13
4	4.02 X 2.65	10.65	10.65
5	5.22 X 3.10	16.18	16.18
6	0.62 X 2.45	1.52	1.52
7	3.87 X 1.01	3.91	3.91
8	2.55 X 1.96	5.00	5.00
9	0.00 X 0.00	0.00	0.00
10	3.51 X 2.08	7.30	7.30
11	6.40 X 1.20	7.68	7.68
12	1.70 X 2.08	3.54	3.54
13	1.81 X 2.08	3.76	3.76
14	2.55 X 1.96	5.00	5.00
15	3.87 X 1.01	3.91	3.91
16	2.02 X 4.29	8.67	8.67
17	2.64 X 2.45	6.47	6.47
18	2.02 X 3.17	6.40	6.40
19	1.20 X 3.25	3.90	3.90
20	2.08 X 3.30	6.86	6.86
21	1.20 X 3.25	3.90	3.90
22	6.03 X 1.52	9.17	9.17
23	1.20 X 0.64	0.77	0.77
24	2.95 X 2.08	6.14	6.14
25	6.40 X 1.20	7.68	7.68
26	1.20 X 0.64	0.77	0.77
27	2.90 X 2.08	6.03	6.03
28	4.83 X 1.52	7.34	7.34
29	2.3 X 1.35	3.11	3.11
30	2.5 X 1.14	2.85	2.85
31	6.4 X 1.59	10.18	10.18
32	1.86 X 1.14	2.12	2.12
33	2.1 X 4.38	9.20	9.20
34	1.3 X 1.2	1.56	1.56
35	4.7 X 1.76	8.27	8.27
36	1.18 X 1.53	1.81	1.81
37	8.4 X 4.25	35.70	35.70
38	5.38 X 1.89	10.17	10.17
39	3.02 X 1.79	5.41	5.41
40	1.3 X 1.1	1.43	1.43
41	2.5 X 0.59	1.48	1.48
42	6.4 X 1.04	6.66	6.66
43	2.3 X 1.35	3.11	3.11
44	2.5 X 0.59	1.48	1.48
TOTAL		302.73	302.73
891.14		302.73	588.42
PRO. B/UP AREA FOR TY. (1ST TO 6TH FLOOR)		588.42	50.0 M
TO 6TH FLOOR		3530.50	50.0 M

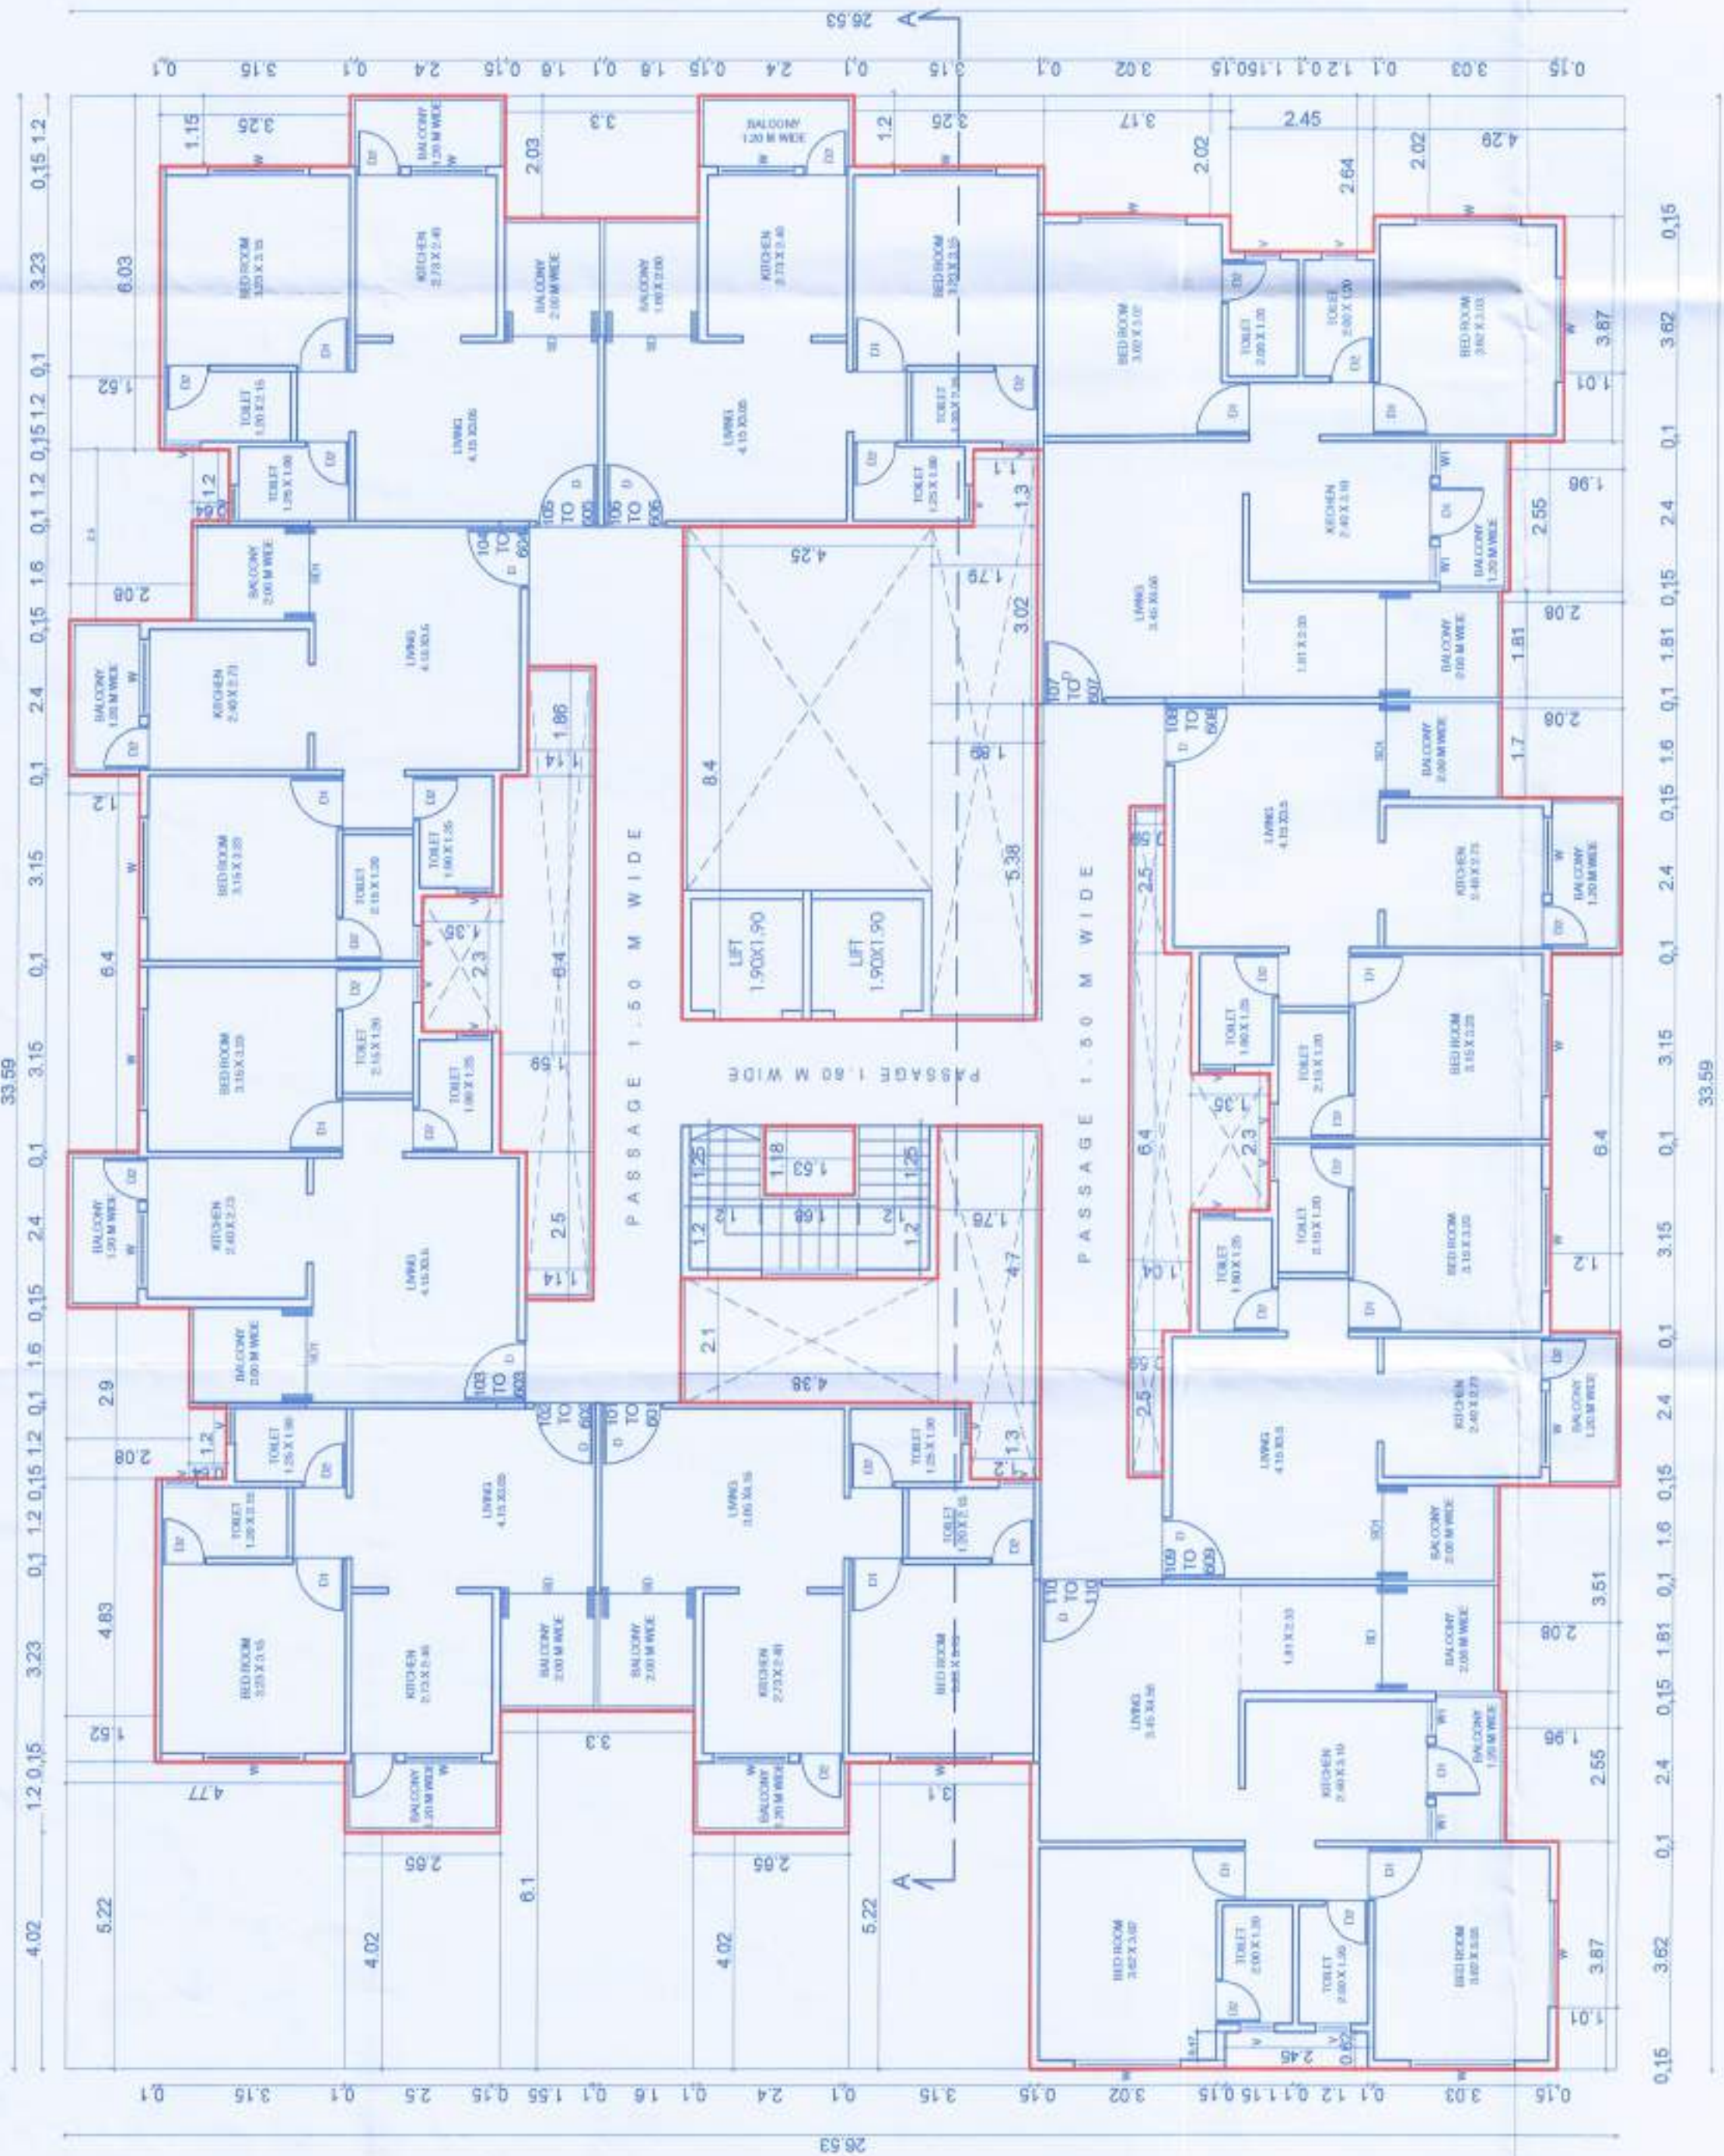

TYPICAL FLOOR PLAN (1ST TO 6TH)
 SCALE: 1:100

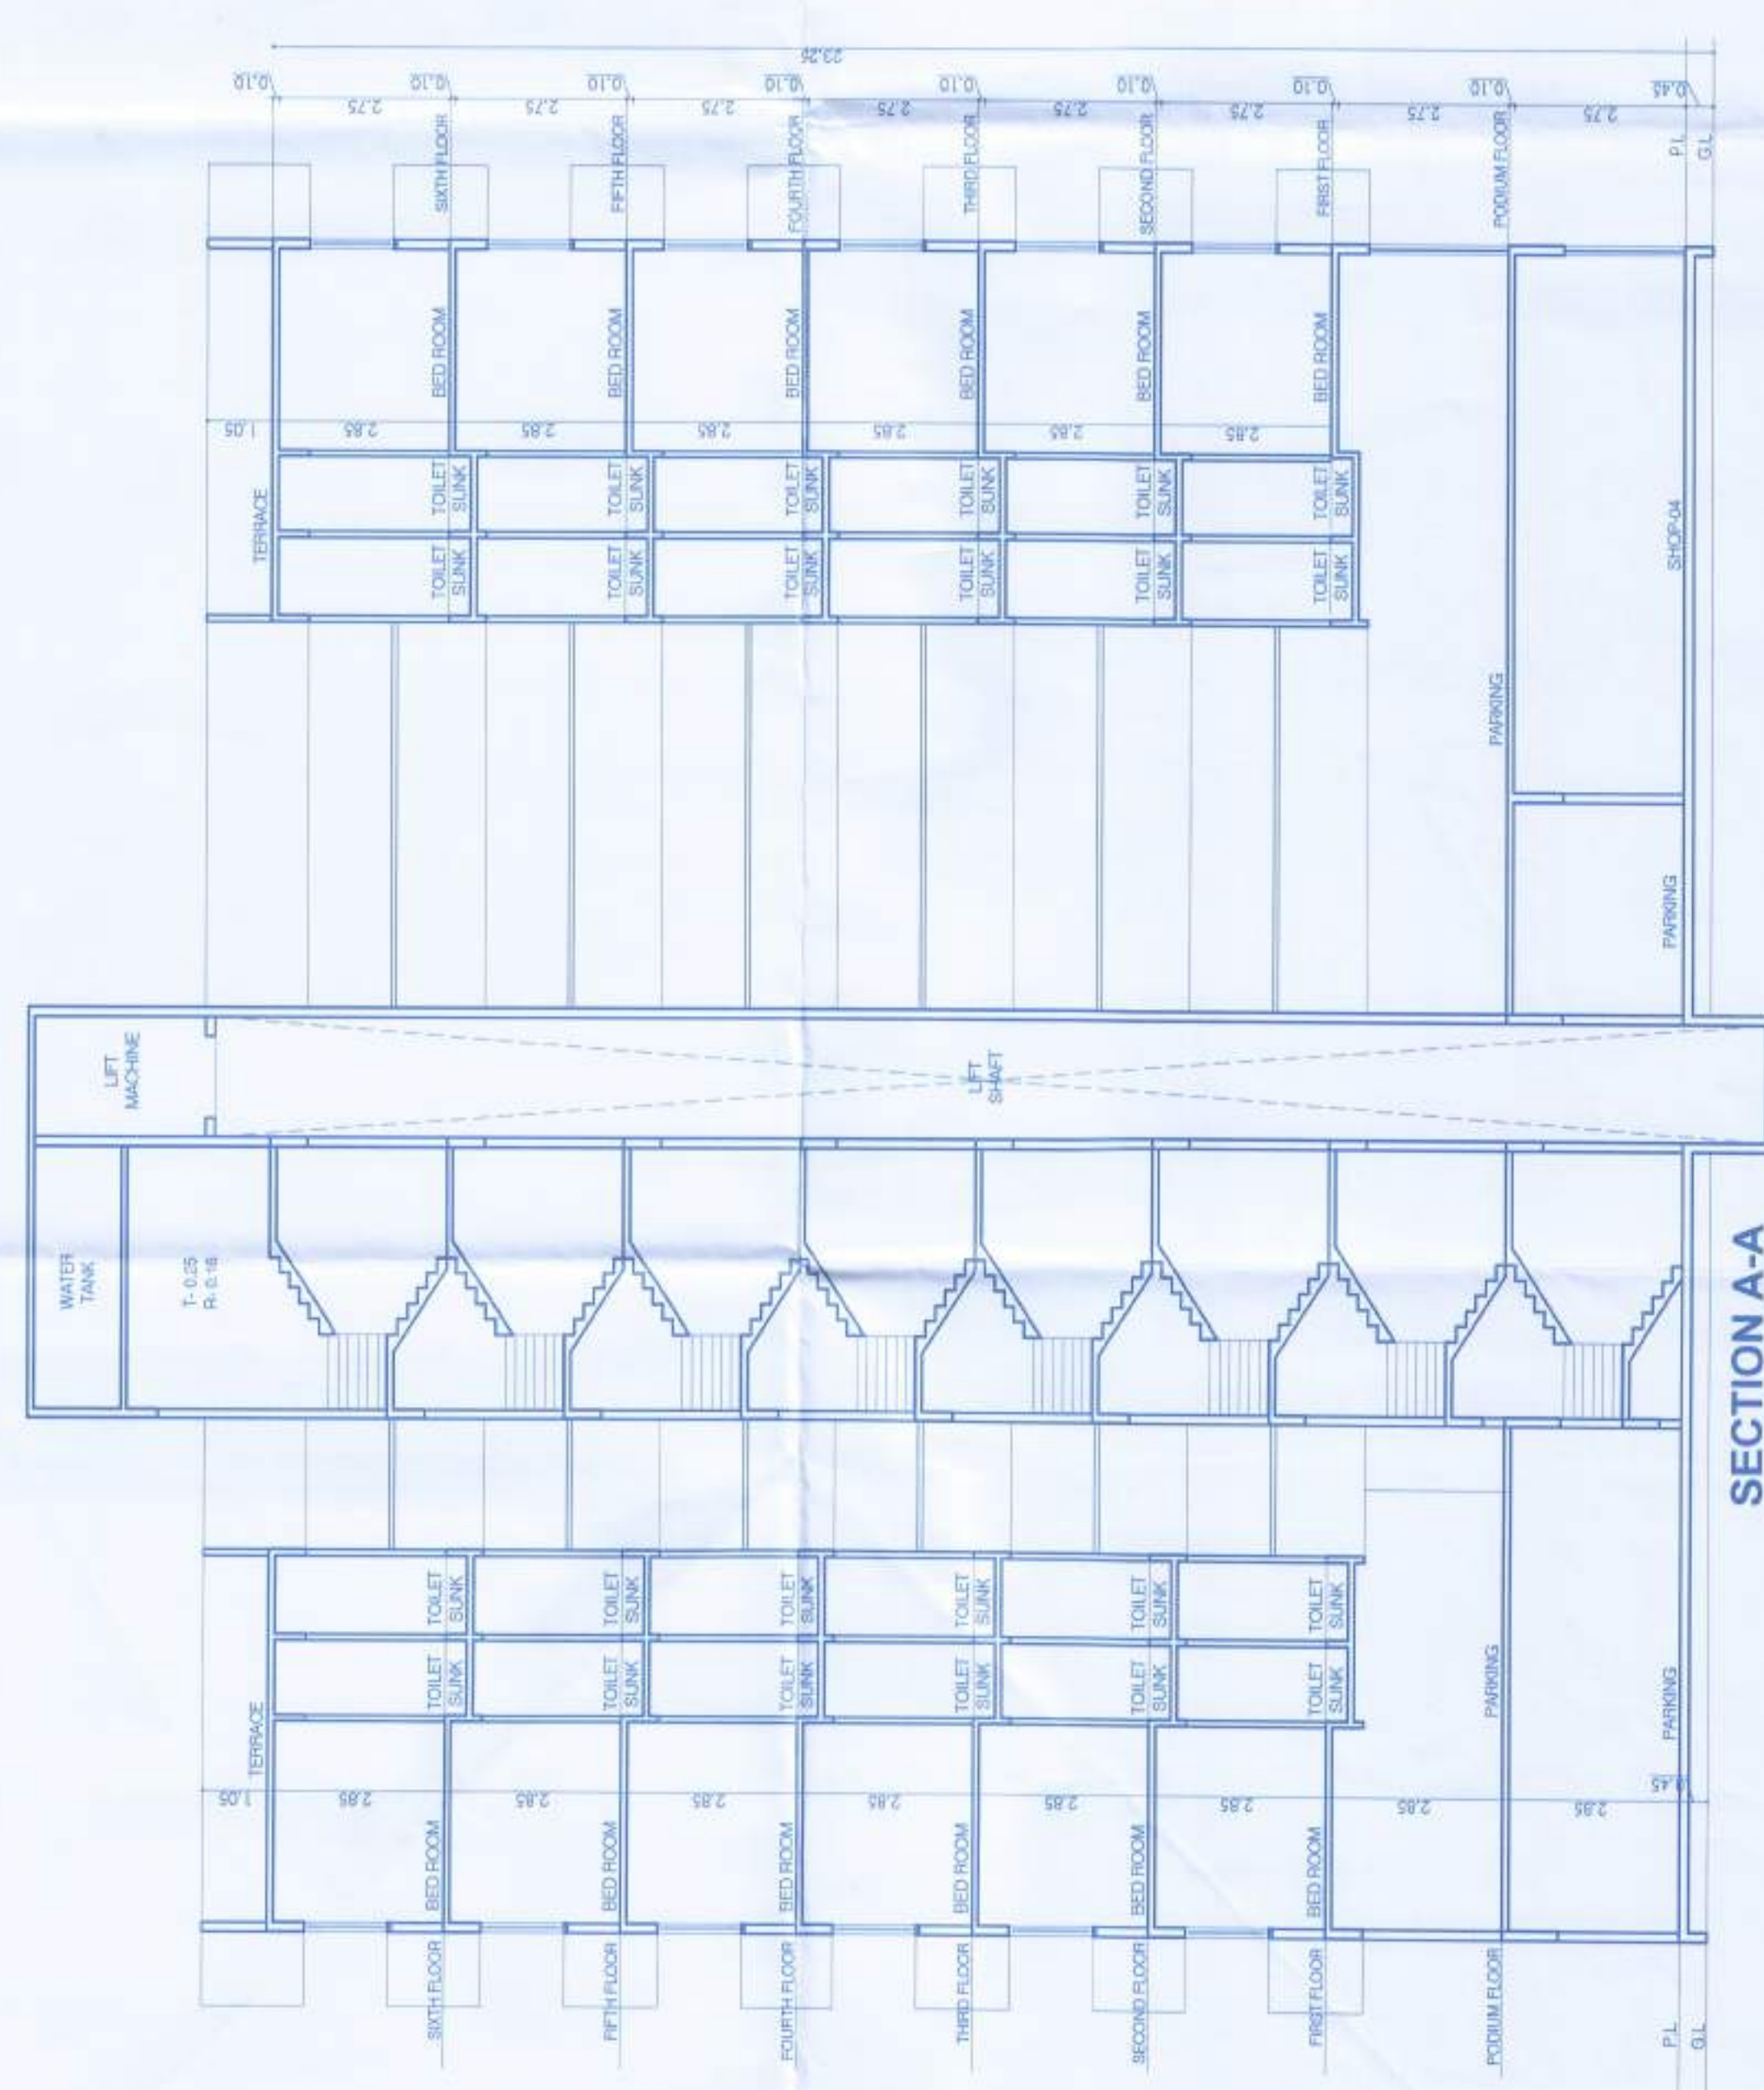

SECTION A-A
 SCALE: 1:100

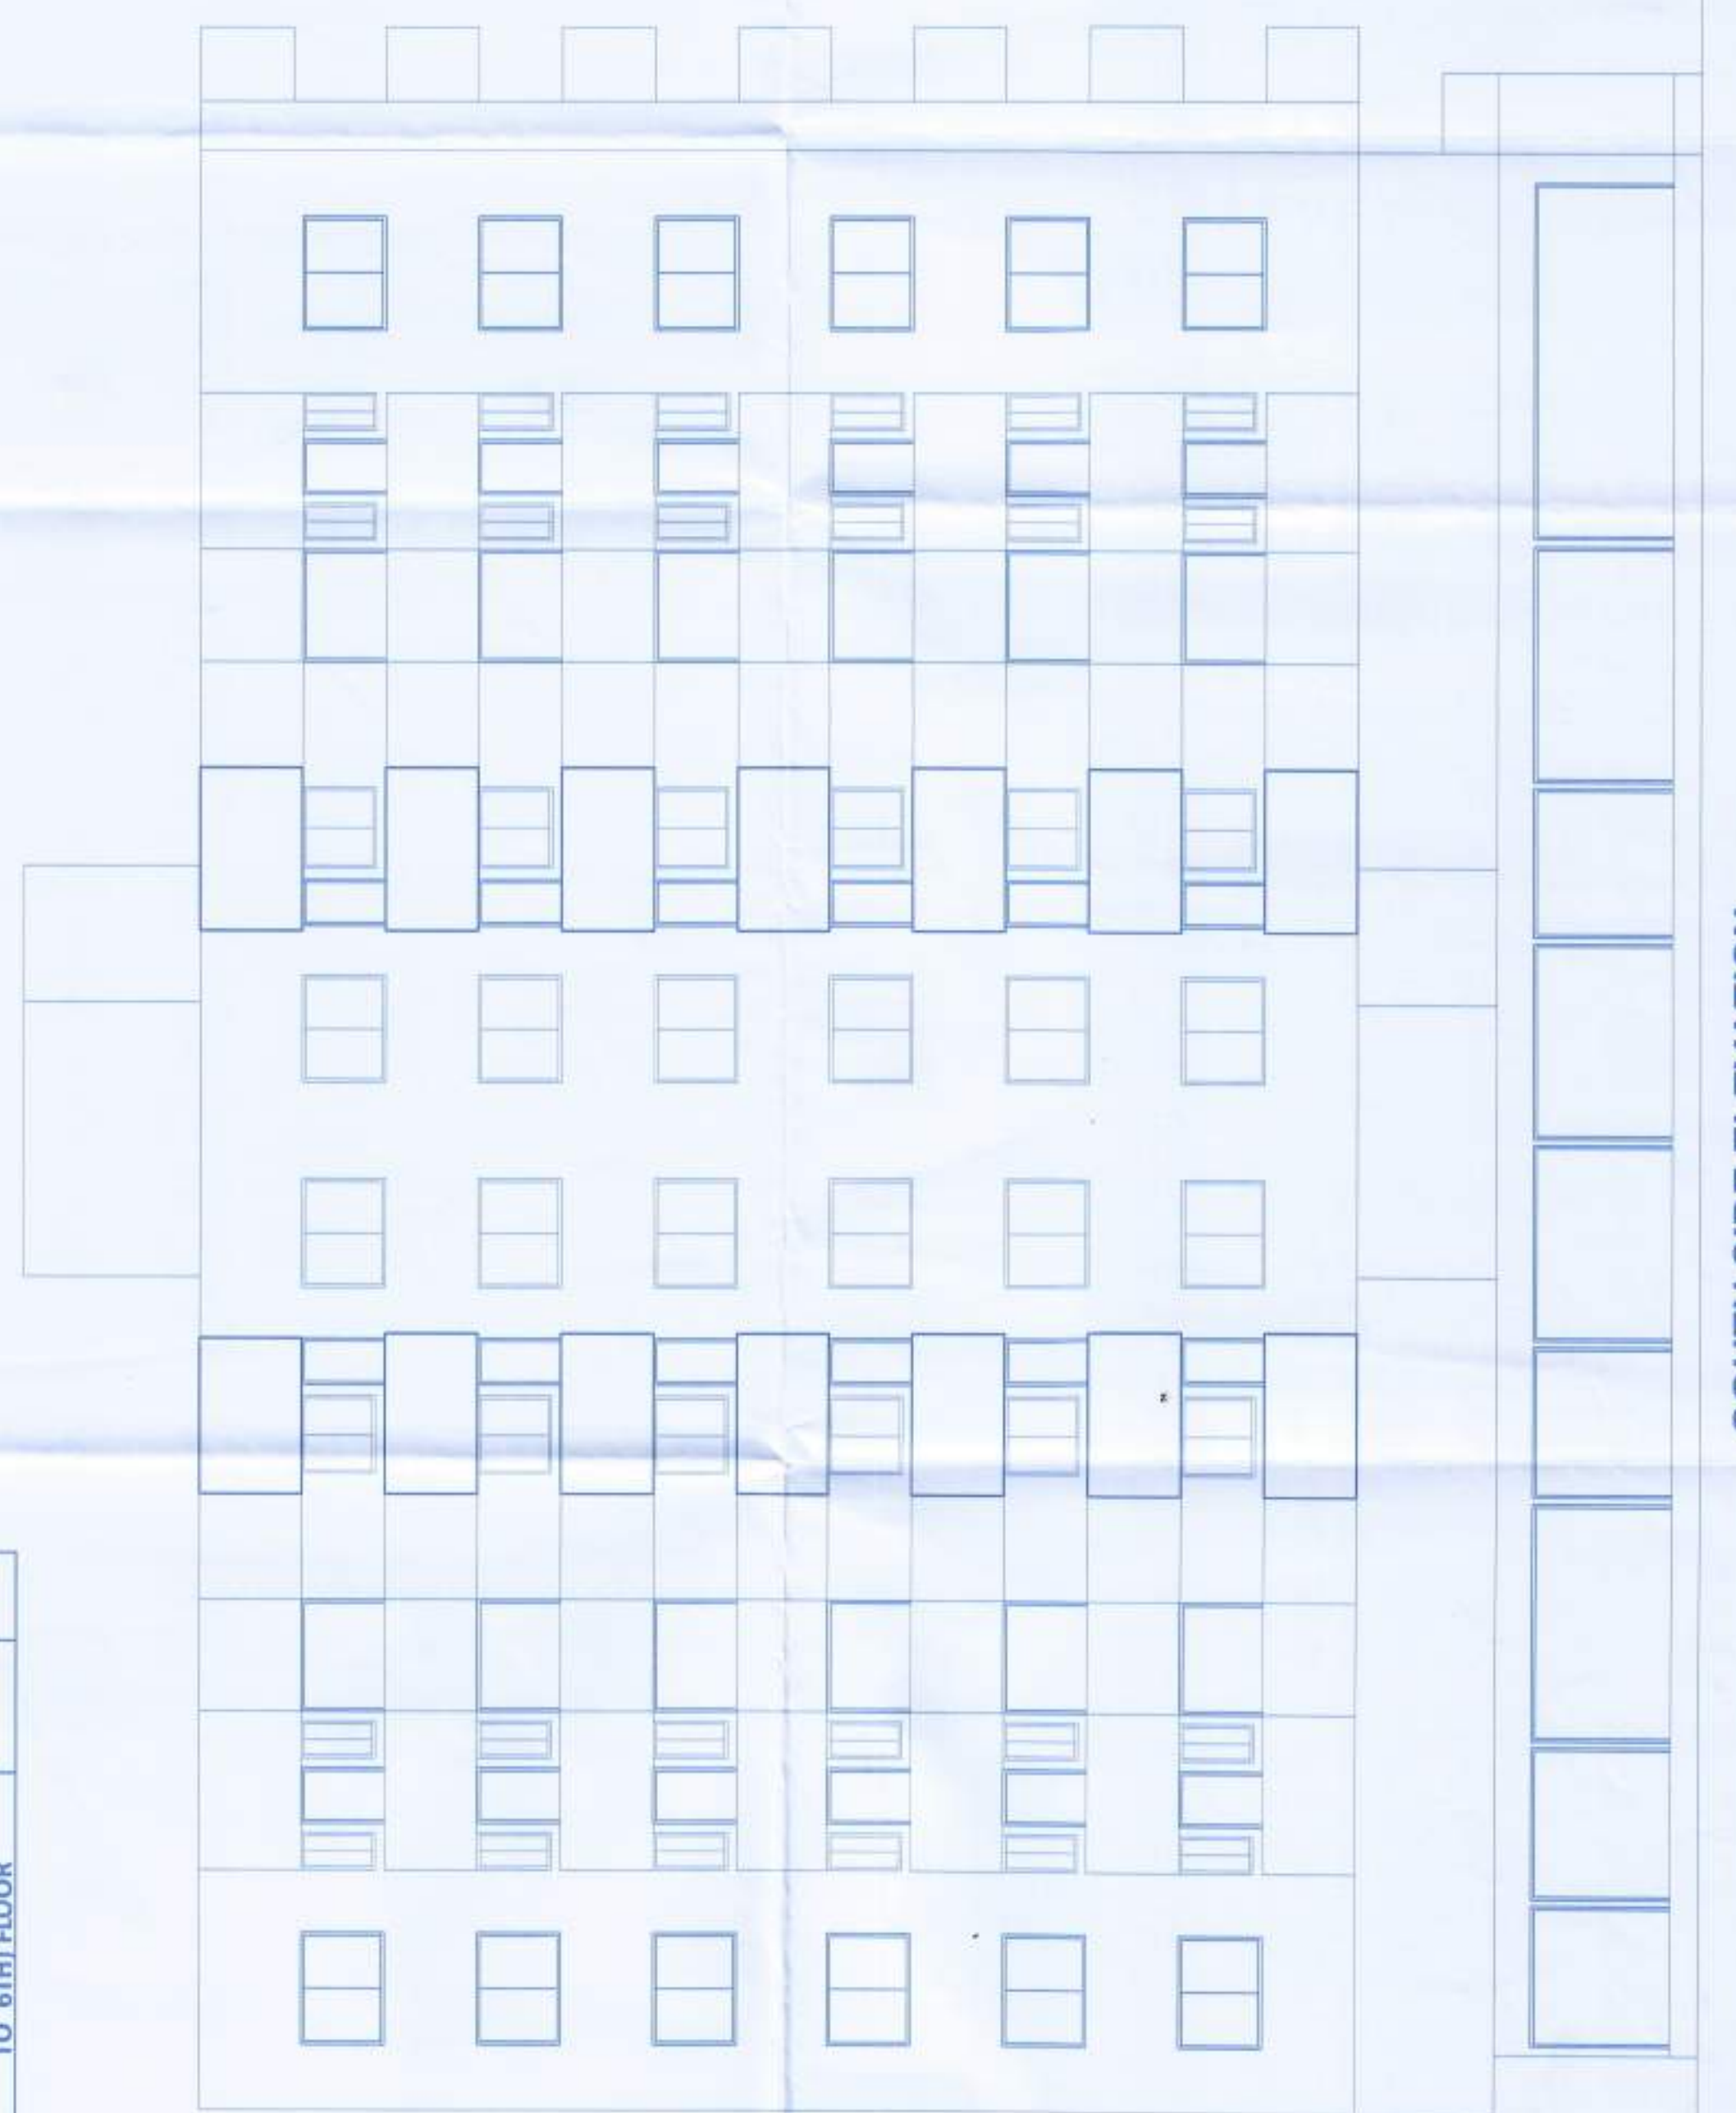

SOUTH SIDE ELEVATION

SCHEDULE OF OPENINGS

NAME	SIZE	DESCRIPTION
D	1.05 X 2.40	T.W. PANELLED DOOR
DL	0.90 X 2.40	T.W. PANELLED DOOR
DL	0.90 X 2.40	T.W. PANELLED DOOR
SD	2.40 X 2.40	FRENCH DOOR
W	2.00 X 1.50	GLAZED WINDOW
W	1.50 X 1.50	GLAZED WINDOW
W	1.50 X 1.50	GLAZED WINDOW
W	1.50 X 1.50	GLAZED WINDOW
V	0.90 X 0.90	GLAZED VENTILATOR

* BOUNDARY OF PLOT SHOWN IN BLACK - EXTERNAL WALL - 0.90 M THICK
 * PROPOSED WORK SHOWN IN RED - INTERNAL WALL - 0.10 M THICK
 * DRAINAGE LINE SHOWN IN DOTTED RED - EXIST. WORK SHOWN IN HATCH
 * ALL DIMENSIONS IN METRE

CERTIFICATE OF AREA
 CERTIFIED THAT THE PLOT UNDER REFERENCE WAS SURVEYED BY ME ON 18/02/2020 & THE DIMENSION OF ALL SIDES ETC. OF PLOT STATED ON THE PLAN ARE CORRECT AND THE AREA SHOWN THEREON IS CORRECT OUT TALLIES WITH THE AREA STATED IN DOCUMENT OF OWNERSHIP 17/24/

Proposed Commercial & Residential Building Plan
At S. No. 84/2/5/A
At -Wadala Shiwar, Tal. & Dist.- Nashik.
For -Smt. Narindarsingh Gurucharan Singh Keer & Other Four

Architects Sign: *[Signature]*
 Situ. Engrs. Sign: *[Signature]*
 Owner's Sign: *[Signature]*
MOHIT KARNAVAT & ASSOCIATES ARCHITECTS & ENGINEERS
 1, Kundan Appt. Opp. Dream Square, M. G. Road, Nashik Road, Nashik, Ph. 2400227 / 6570138283

Date	Dwn. by	Ckd. by	Job No.	Scale
23/06/2021	M. K.	M. K.	MK-98	as shown