




FLOOR PLANS, AREA DIG., & AREA CALCULATION, SECTION

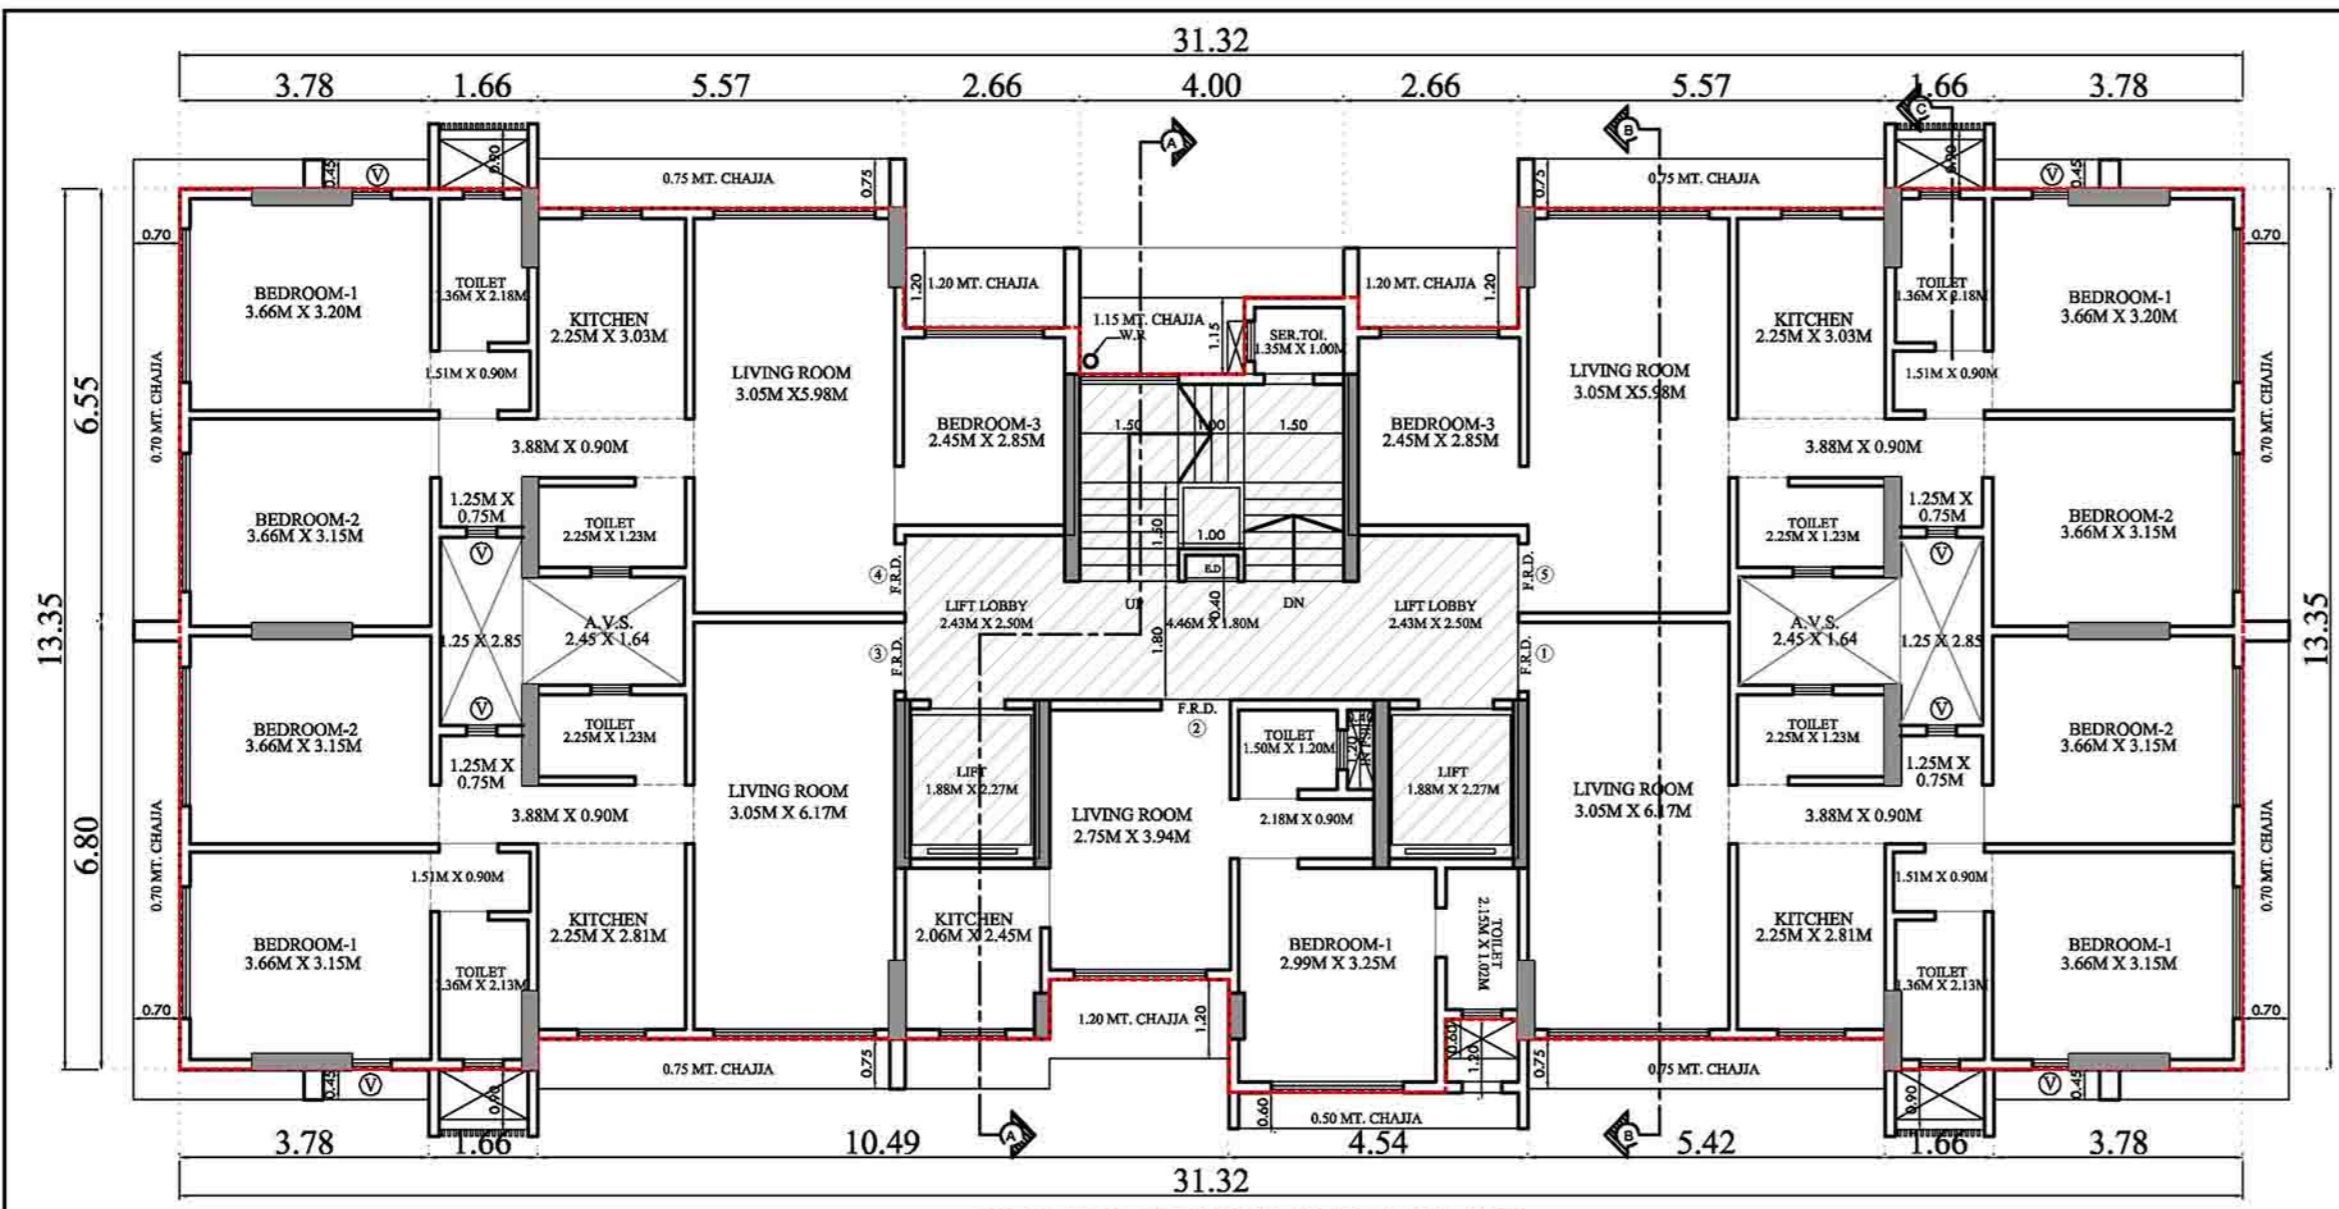


2ND TO 8TH FLOOR PLAN  
SCALE : 1:100

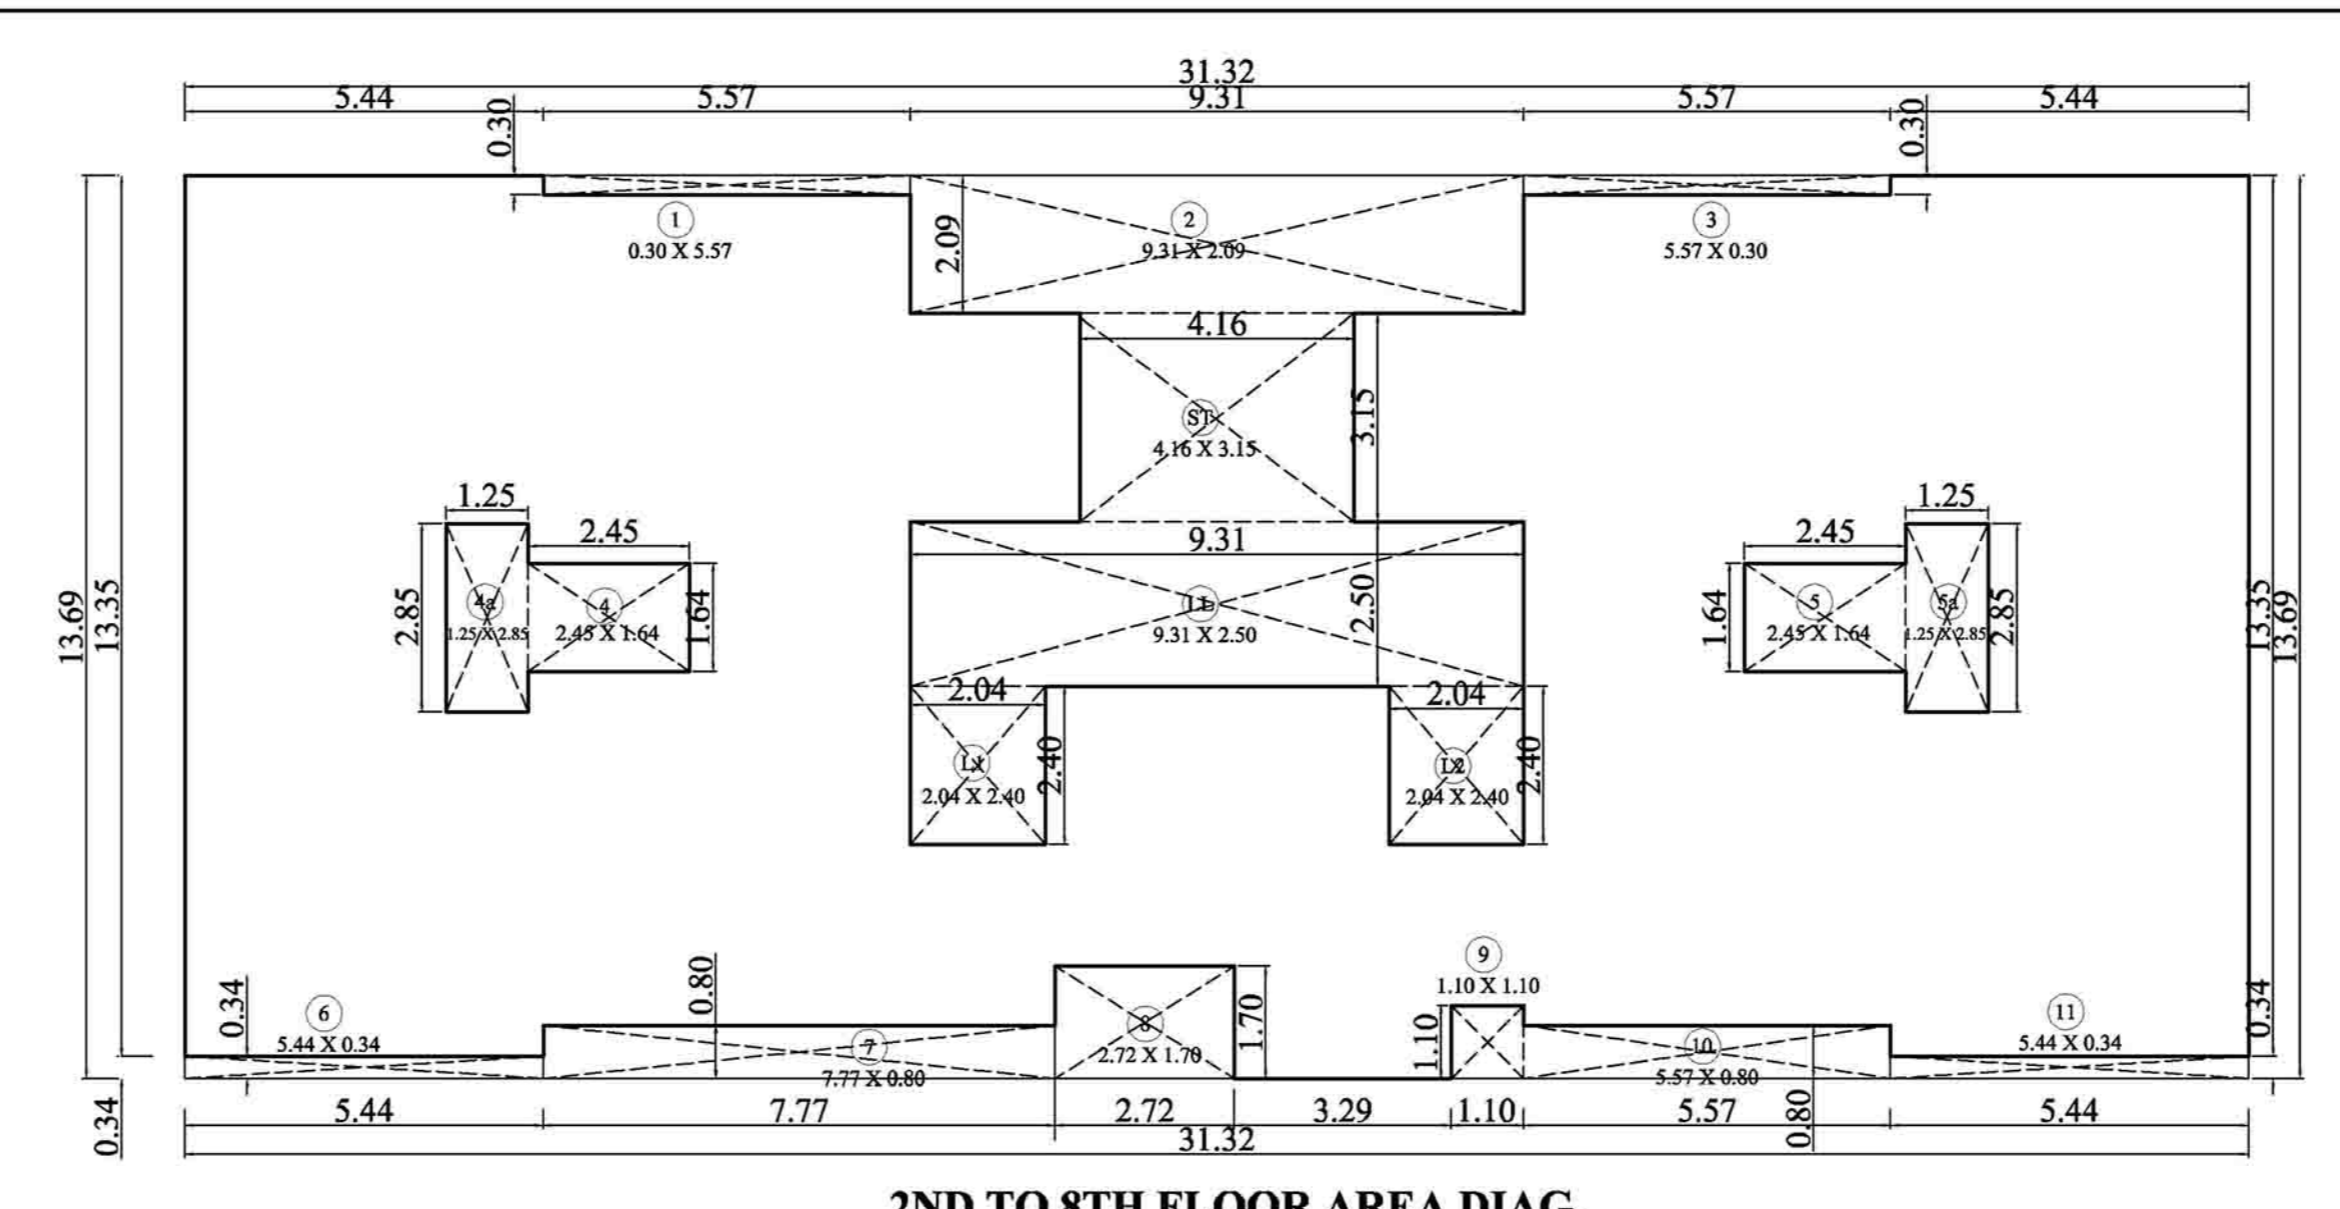


2ND TO 8TH FLOOR AREA DIAG.  
SCALE : 1:100

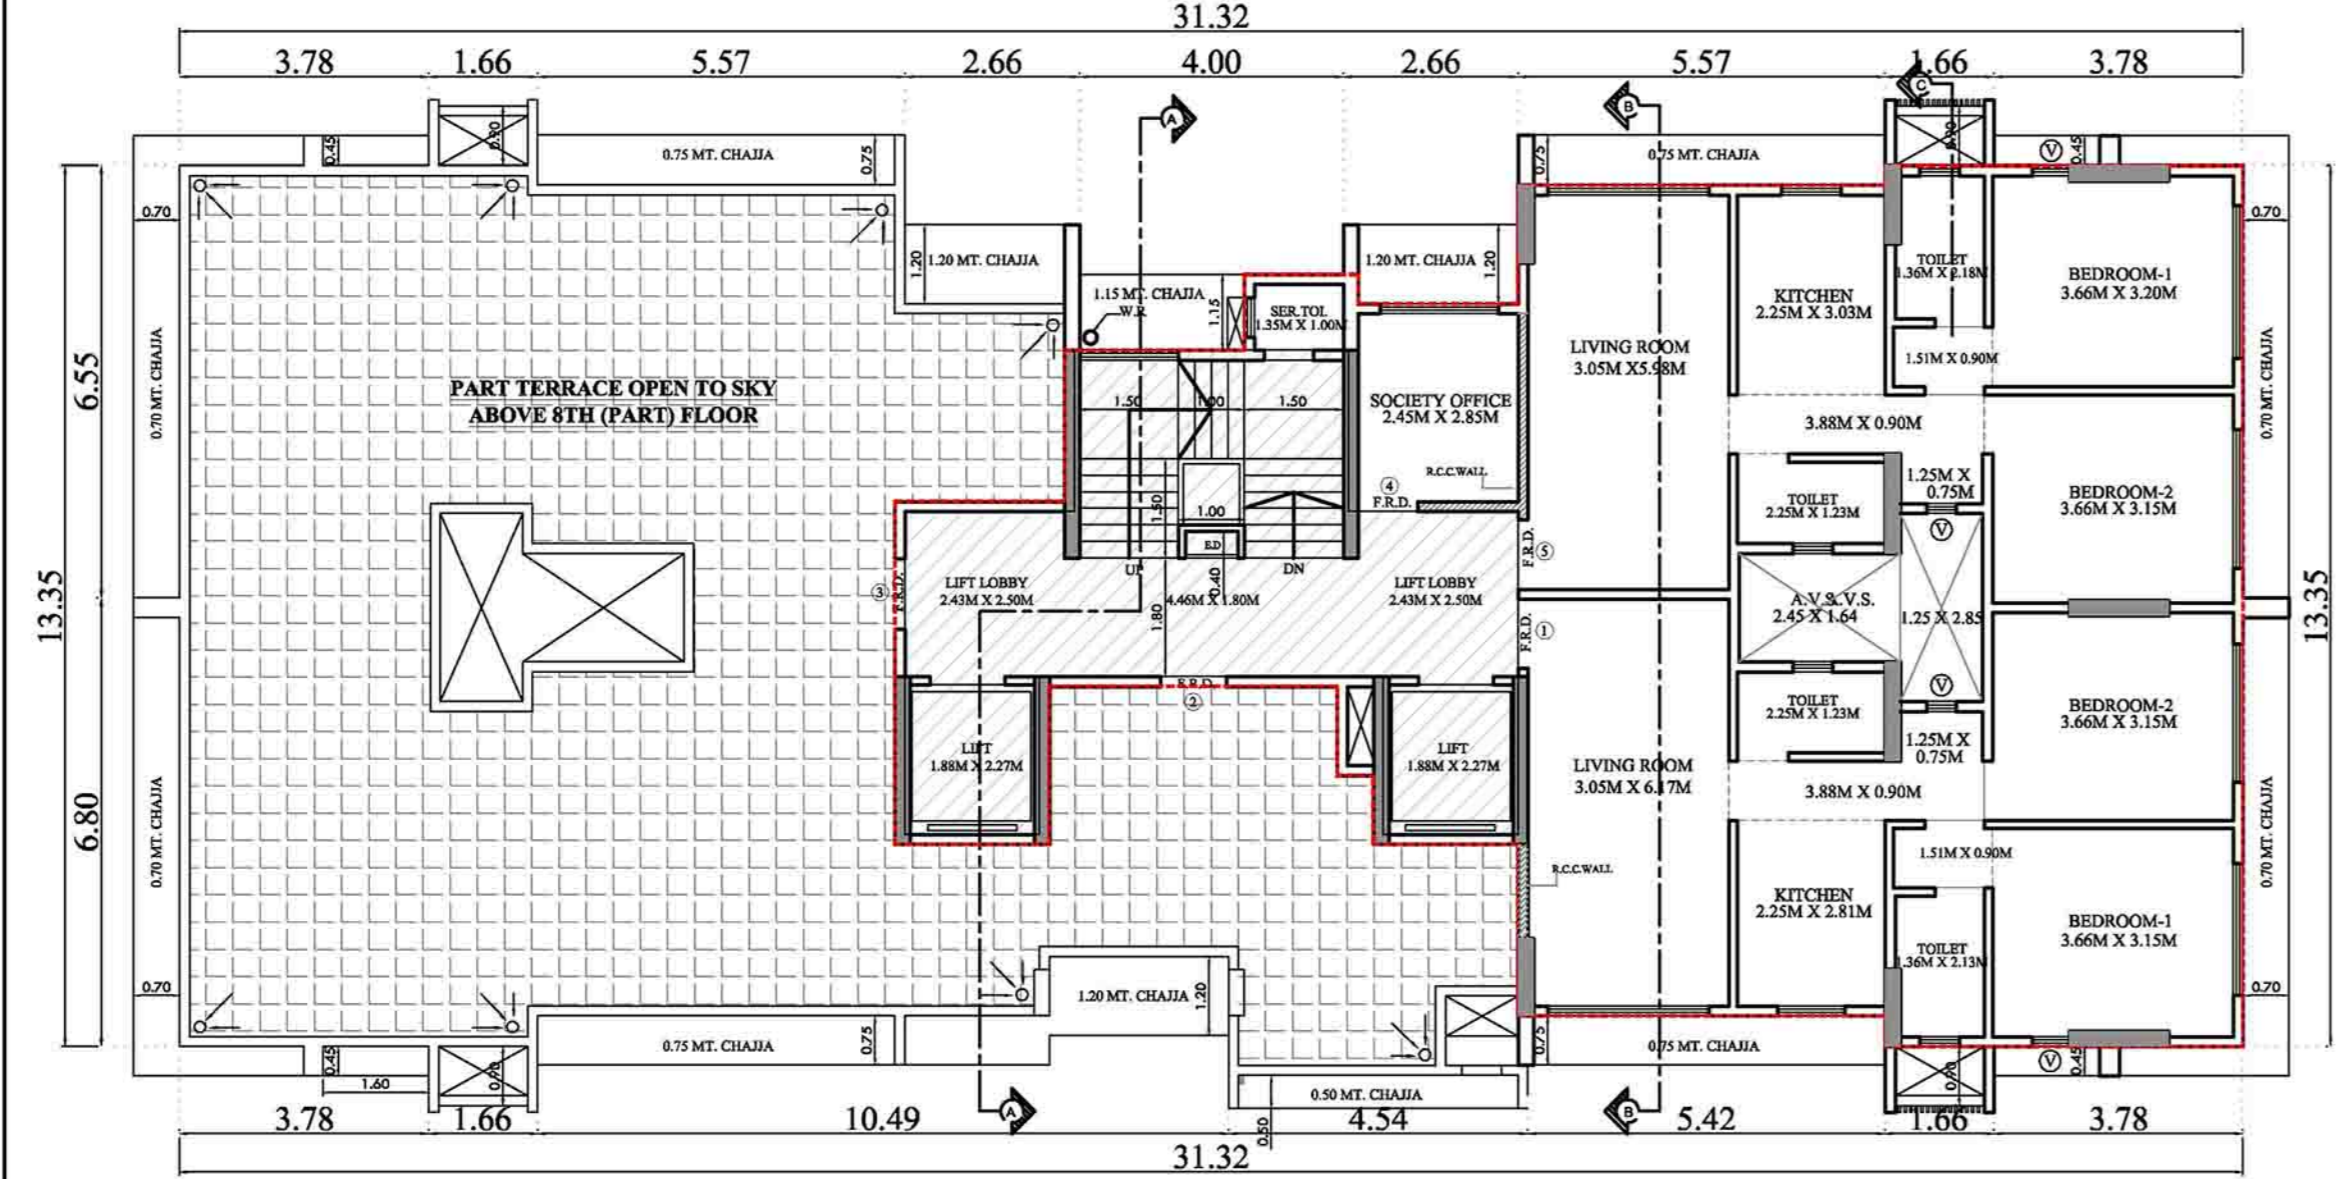


9TH FLOOR PLAN  
SCALE : 1:100

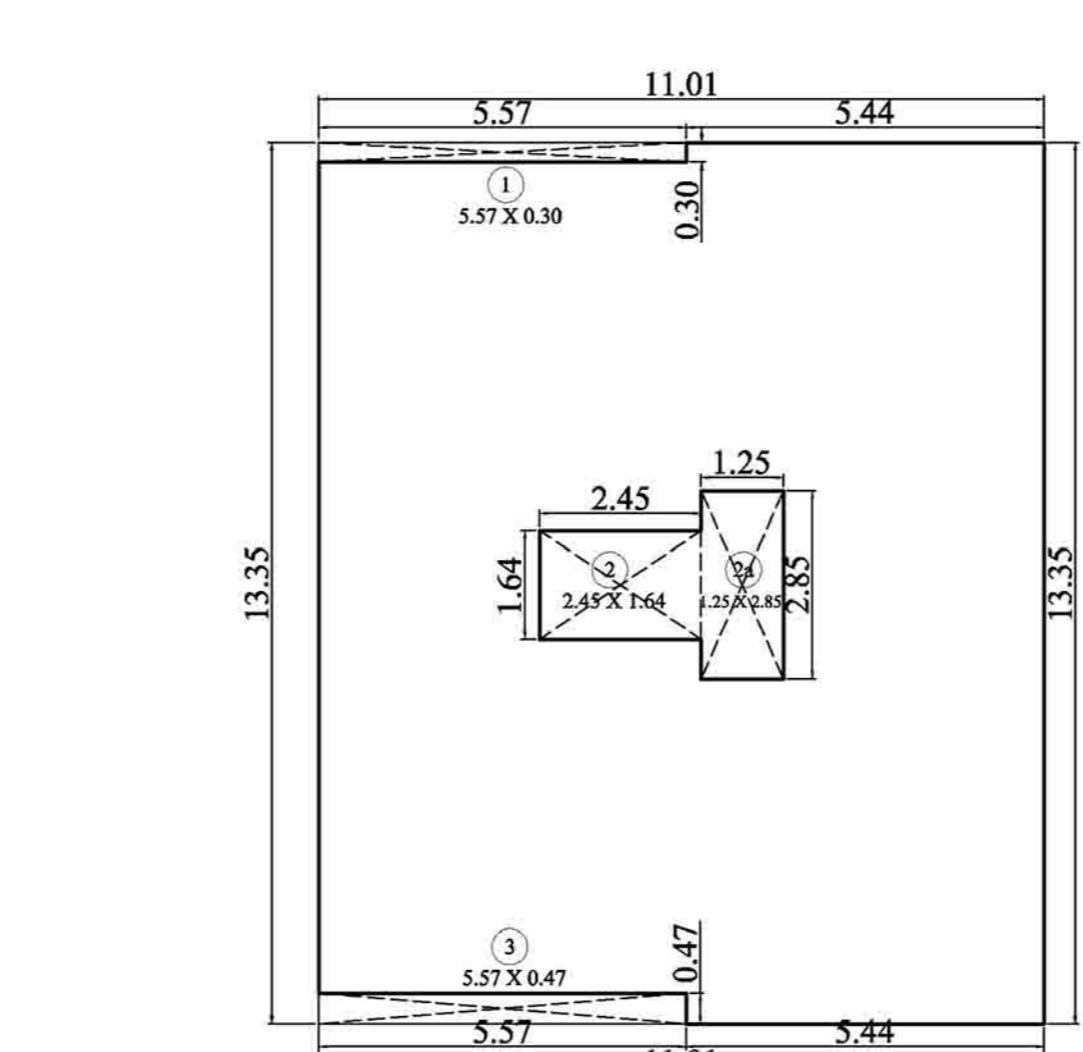

9TH FLOOR AREA DIAG.  
SCALE : 1:100

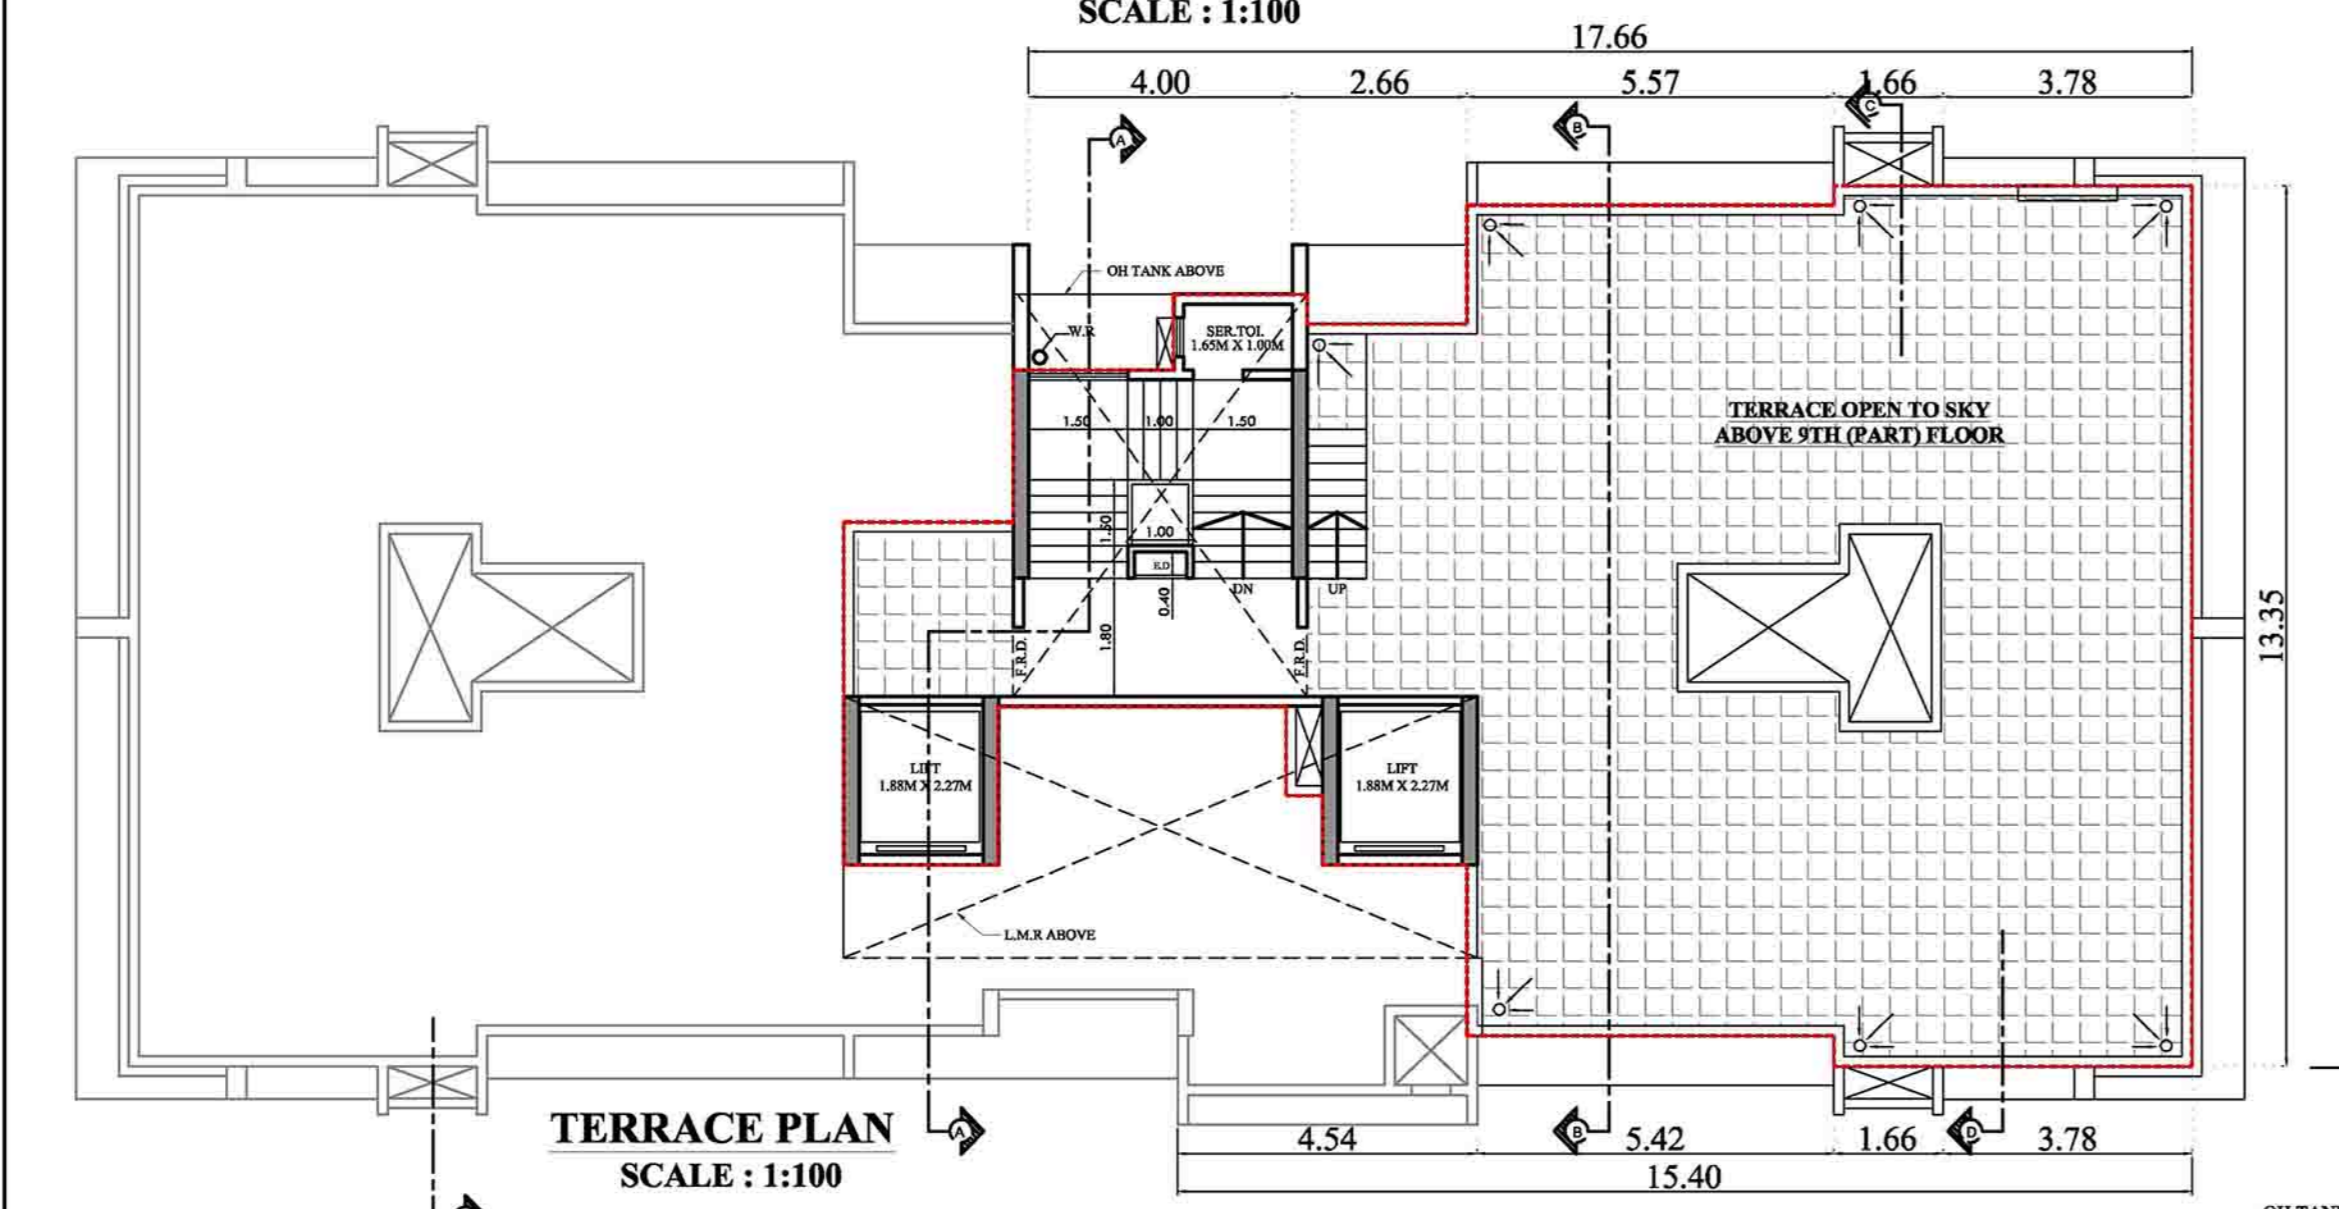

TERRACE PLAN  
SCALE : 1:100

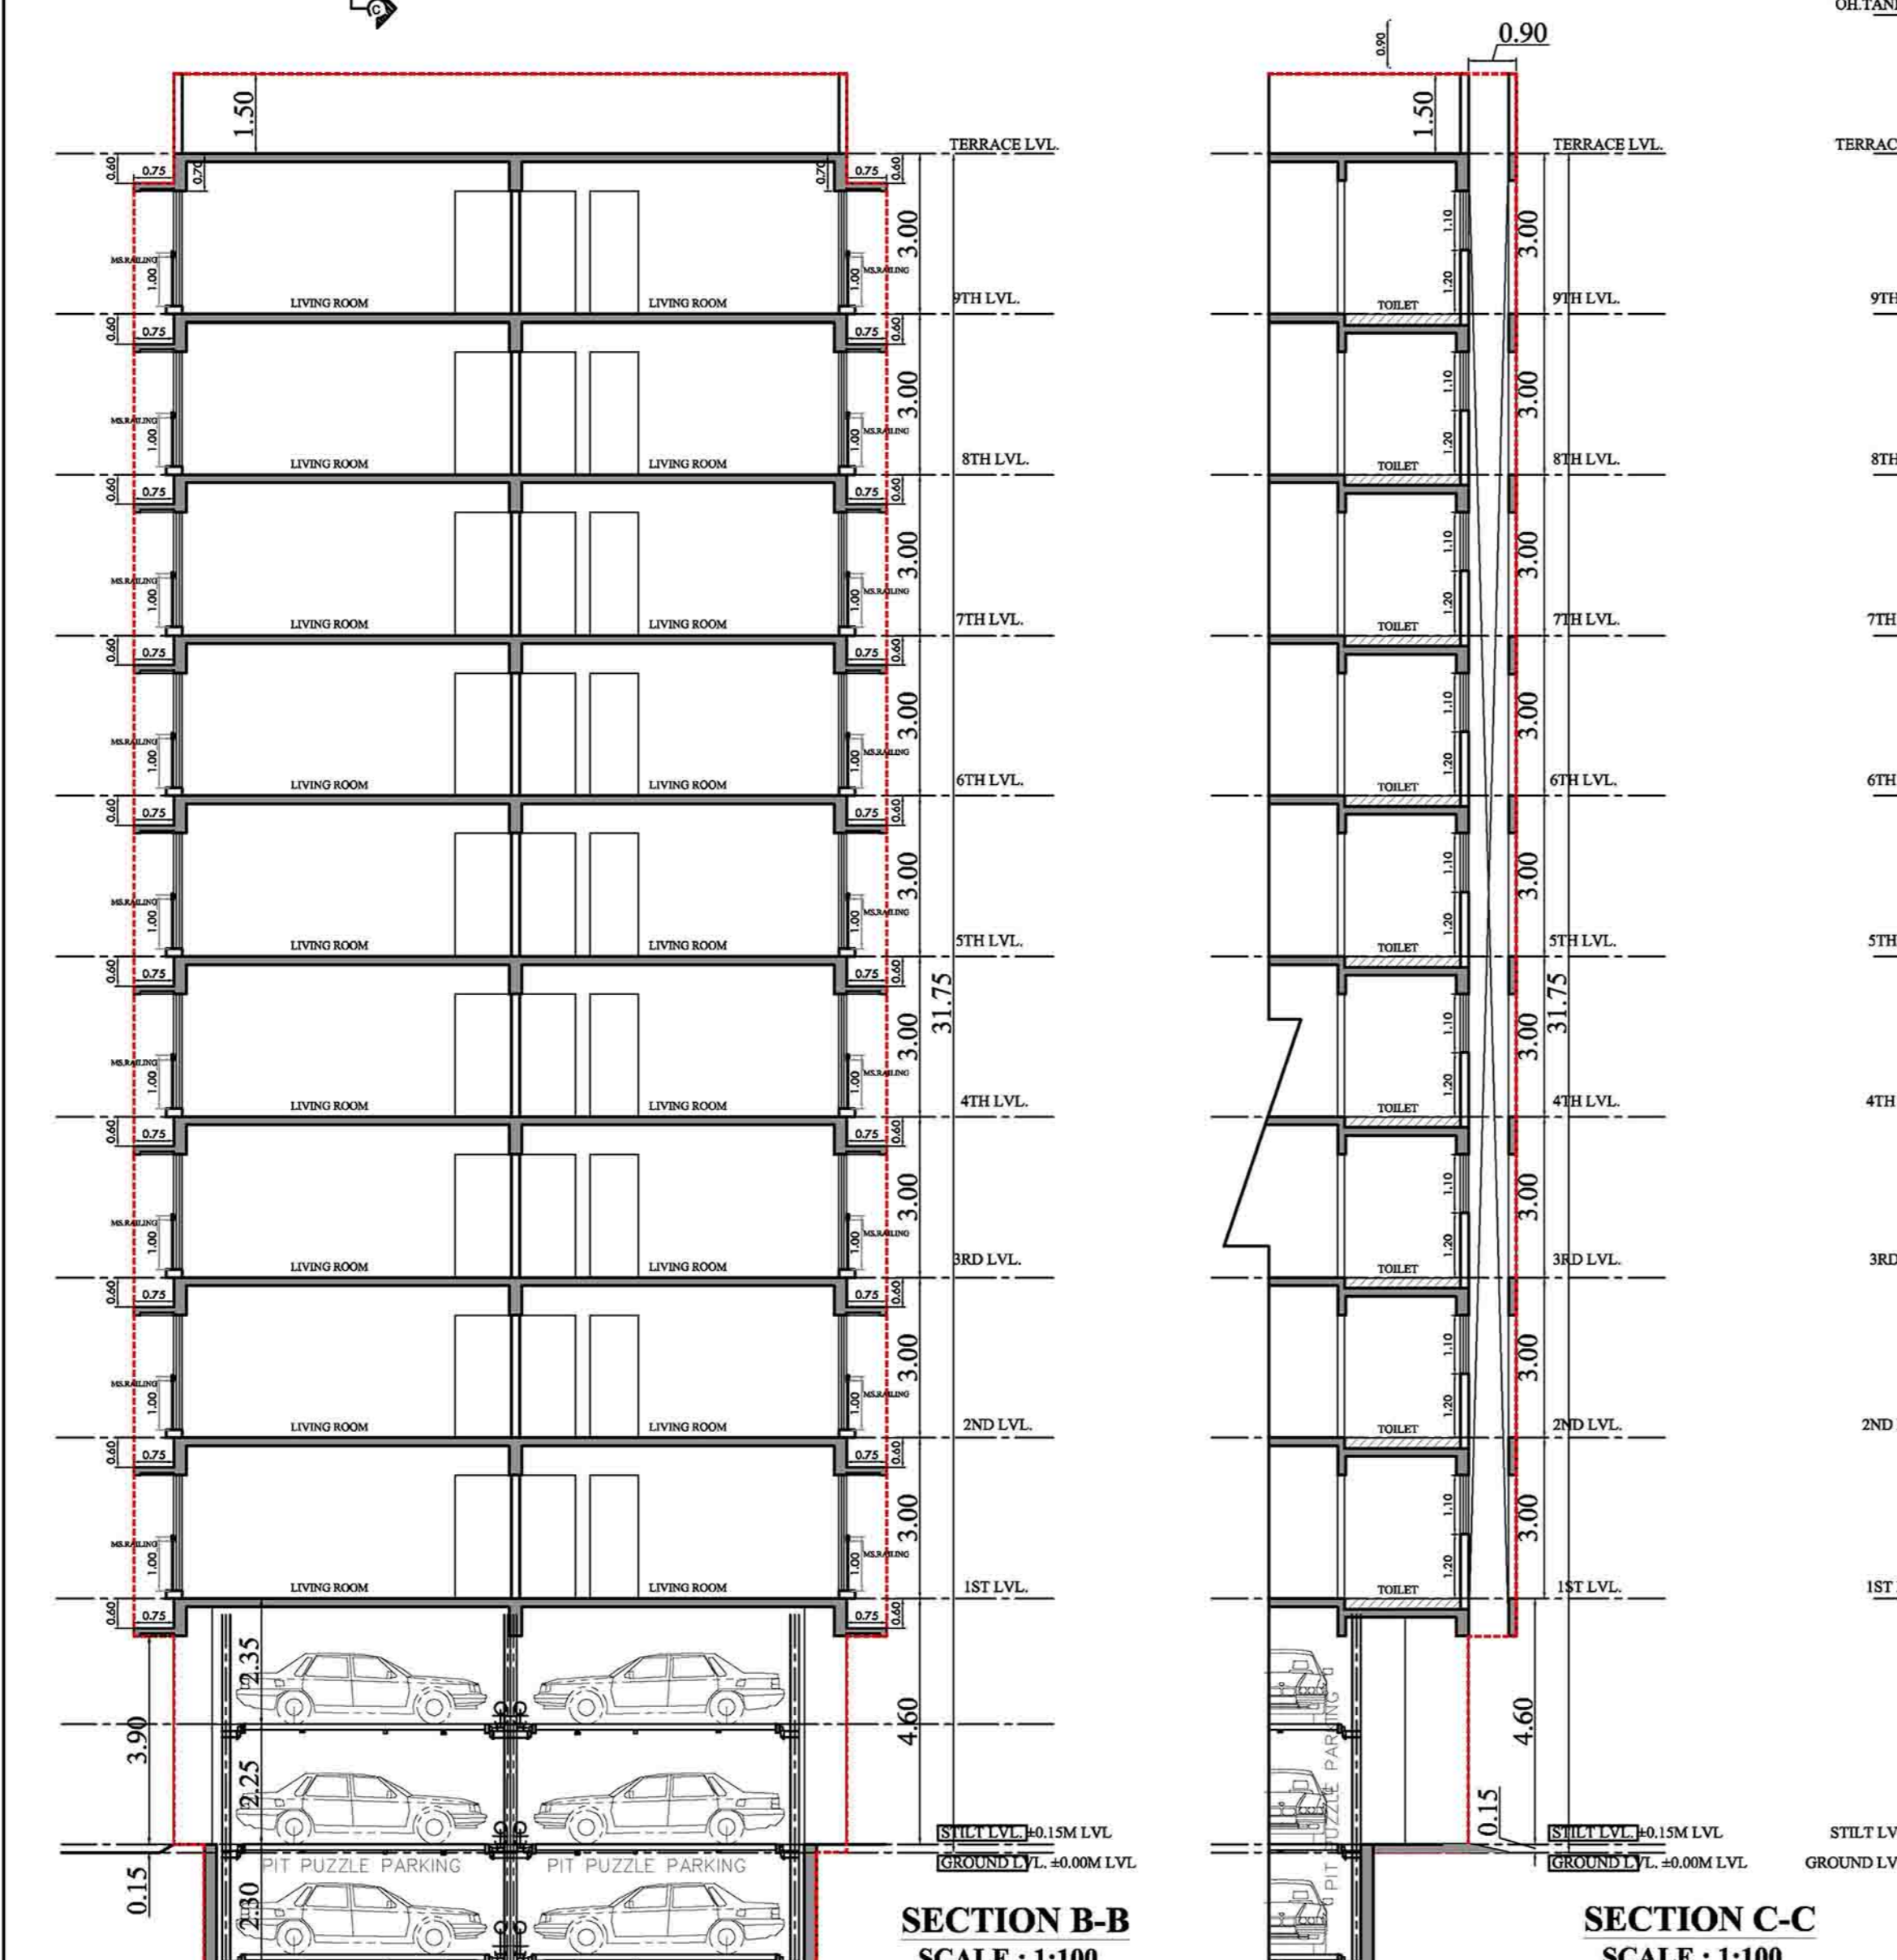


SECTION B-B  
SCALE : 1:100


SECTION C-C  
SCALE : 1:100

SECTION A-A  
SCALE : 1:100


SECTION E-E  
SCALE : 1:100

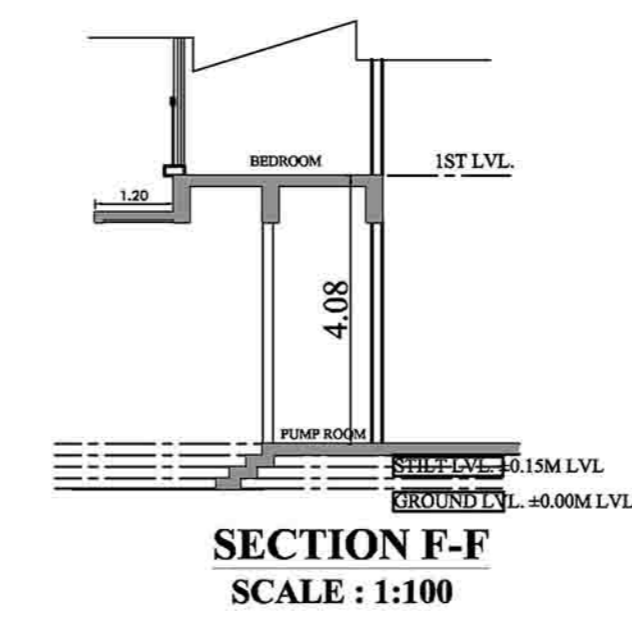


SECTION F-F  
SCALE : 1:100

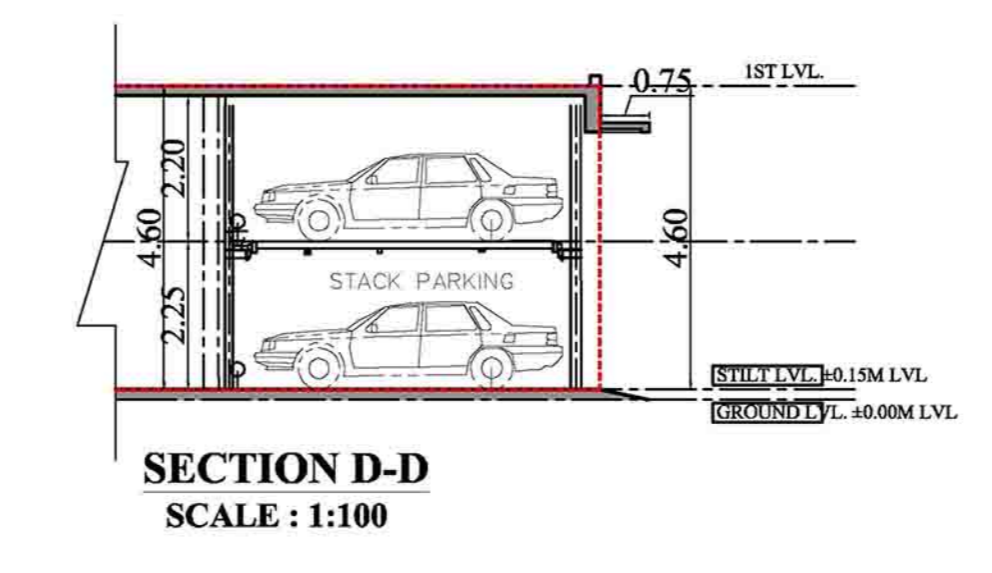


SECTION D-D  
SCALE : 1:100

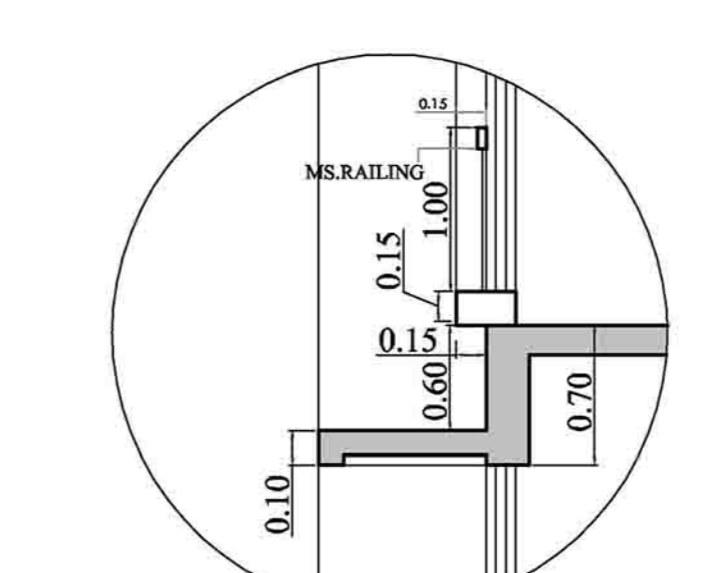

TYPICAL WINDOW DETAIL

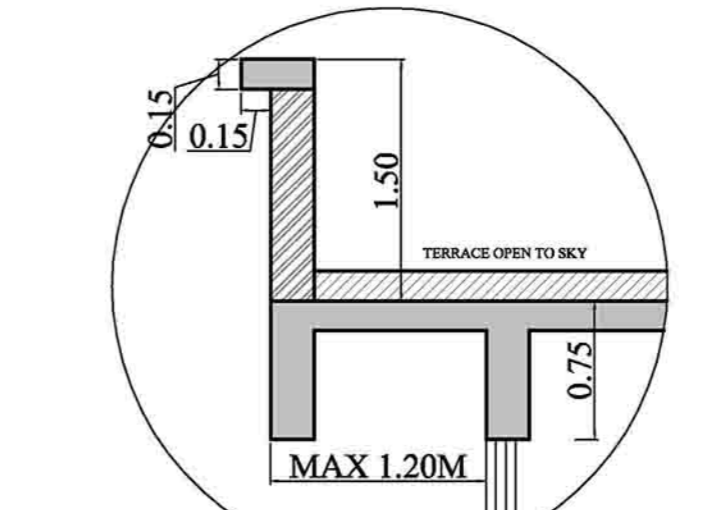

TYPICAL TERRACE SLAB DETAIL

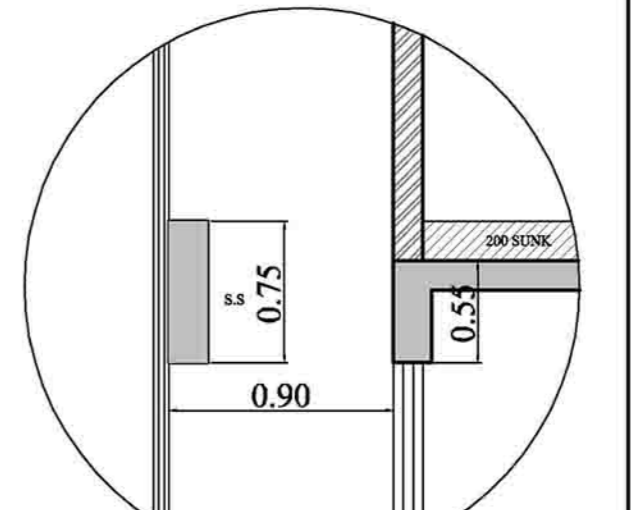

TOI DUCT DETAIL 'B'

2ND TO 8TH B.U.A. CALCULATION					
ADDITION					
SR.NO	LENGTH	BREADTH	AREA IN SQ.M		
A	31.32	X	13.69	1	428.77
TOTAL - A			428.77		
DEDUCTION					
SR.NO	LENGTH	BREADTH	AREA IN SQ.M		
1	5.57	X	0.30	1	1.67
2	9.31	X	2.09	1	19.46
3	5.57	X	0.30	1	1.67
4	2.45	X	1.64	1	4.02
4a	1.25	X	2.85	1	3.56
5	2.45	X	1.64	1	4.02
5a	1.25	X	2.85	1	3.56
6	5.44	X	0.34	1	1.85
7	7.77	X	0.80	1	6.22
8	2.72	X	1.70	1	4.62
9	1.10	X	1.10	1	1.21
10	5.57	X	0.80	1	4.46
11	5.44	X	0.34	1	1.85
ST	4.16	X	3.15	1	13.10
LT	9.31	X	2.50	1	23.28
L1	2.04	X	2.40	1	4.90
L2	2.04	X	2.40	1	4.90
TOTAL - B			184.34		
TOTAL (A-B)			324.43		
TOTAL B.U.A. AREA			324.43		

9TH B.U.A. CALCULATION					
ADDITION					
SR.NO	LENGTH	BREADTH	AREA IN SQ.M		
A	11.01	X	13.35	1	146.98
TOTAL - A			146.98		
DEDUCTION					
SR.NO	LENGTH	BREADTH	AREA IN SQ.M		
1	5.57	X	0.30	1	1.67
2	2.45	X	1.64	1	4.02
2a	1.25	X	2.85	1	3.56
3	5.57	X	0.47	1	2.62
TOTAL - B			11.87		
TOTAL (A-B)			135.11		
TOTAL B.U.A. AREA			135.11		

THIS DOCUMENT IS DIGITALLY SIGNED APPROVED SUBJECT TO CONDITIONS MENTIONED IN THIS OFFICE LETTER

**PROFORMA - B**  
CONTENTS OF SHEET

FLOOR PLAN, TERRACE PLAN, SECTION

PLANS FOR CONSIDERATION

**AMIT PRAKASH PATIL**

SURENDRA MADHAO TOPE

S.E.B.P-K/W-1 A.E.B.P-K/W WARD E.E.B.P-K/WARD

PROPOSED BUILDING ON PLOT BEARING C.T.S. NO. 264/1 & 2 OF VILLAGE AMBIVALLI, ANDHERI (WEST), MUMBAI-400058.

NAME & SIGNATURE OF OWNER  
S.B.I EMPLOYEES MITHLA CH.S.I LTD. OFF. CASAR ROAD, CROSS LANE, AMBOLLANDHERI (W), MUMBAI-400058.

NEVILLE THOMAS DSOUZA  
SHRIKRISHNA MULY

MRS. NEVILLE DSOUZA  
MRS. SHRIKRISHNA MULY

CHAIRMAN SECRETARY

NORTH DATE SCALE DRAWN BY CHECKED BY

1:100

NAME, ADDRESS & SIGNATURE OF ARCHITECT  
**AR. UDAY KANADIA**  
9819882131  
409, HIGHWAY COMMERCIAL TOWER, 1ST FLOOR, ROAD, AGRI, LER, VDC, COERCION, BANGALURU - 56

Uday Ramesh Kanadia  
Digitally signed by Uday Ramesh Kanadia  
Date: 2022.12.14 16:07:50 +05'30'