




typical floor plan (28th-33rd, 35th-40th, 42nd-47th)  
scale - 1:100

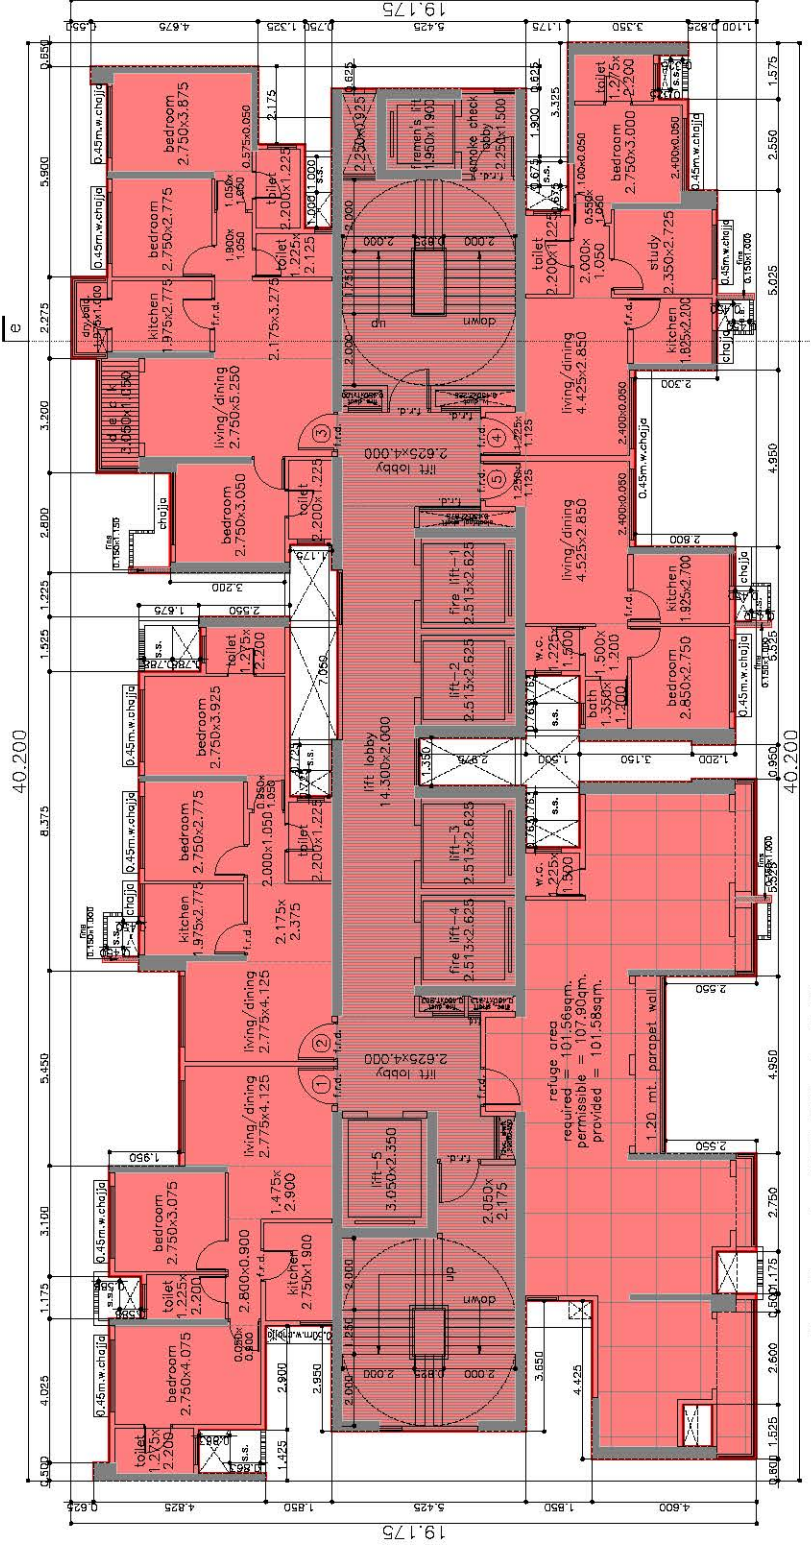

refuge floor plan (27th, 34th & 41st)  
scale - 1:100

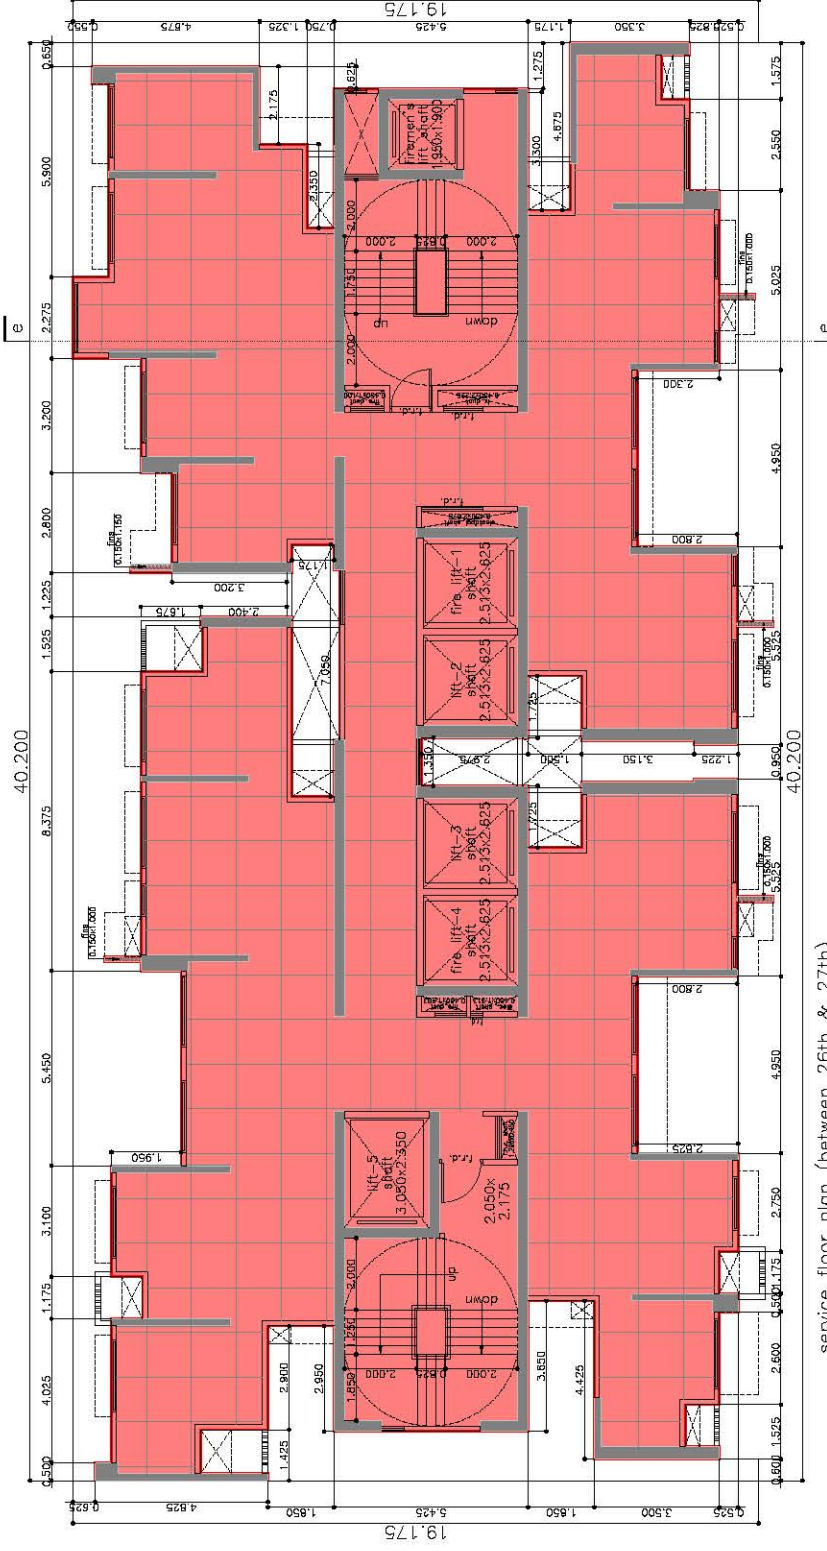


service floor plan (between 26th & 27th)  
scale - 1:100

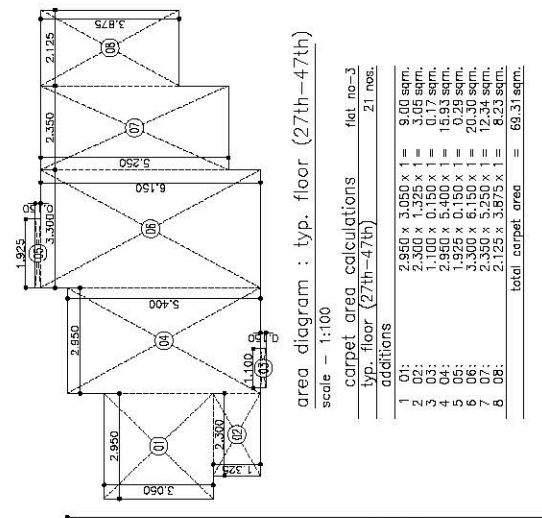

area diagram : typ. floor (27th-47th)  
scale - 1:100

carpet area calculations  
ft. no-3  
21 nos.


1 01:	2,950 x 3,050 x 1 =	9.00 sqm.
2 02:	1,100 x 0.150 x 1 =	0.17 sqm.
3 03:	2,950 x 5,400 x 1 =	15.93 sqm.
4 04:	1,925 x 0.150 x 1 =	0.29 sqm.
5 05:	2,300 x 5,950 x 1 =	13.74 sqm.
6 06:	2,125 x 3,875 x 1 =	8.23 sqm.
6 08:	2,125 x 3,875 x 1 =	8.23 sqm.
total carpet area =		69.31 sqm.

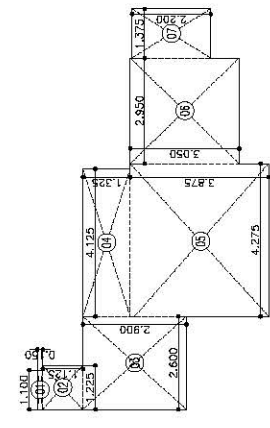

area diagram : typ. floor (1st-47th)  
scale - 1:100

carpet area calculations  
ft. no-4  
47 nos.

1 01:	1,375 x 2,200 x 1 =	3.03 sqm.
2 02:	2,950 x 3,050 x 1 =	9.00 sqm.
3 03:	4,175 x 3,875 x 1 =	16.17 sqm.
4 04:	2,600 x 2,900 x 1 =	7.54 sqm.
5 05:	2,600 x 2,900 x 1 =	7.54 sqm.
6 06:	1,225 x 1,125 x 1 =	1.38 sqm.
7 07:	1,100 x 0.150 x 1 =	0.17 sqm.
total carpet area =		43.16 sqm.

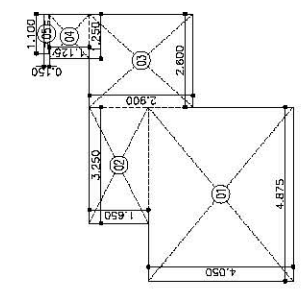

area diagram : typ. floor (1st-47th)  
scale - 1:100

carpet area calculations  
ft. no-5  
47 nos.

1 01:	4,875 x 4,050 x 1 =	19.74 sqm.
2 02:	3,250 x 1,650 x 1 =	5.36 sqm.
3 03:	2,600 x 2,900 x 1 =	7.54 sqm.
4 04:	1,250 x 1,125 x 1 =	1.41 sqm.
5 05:	1,100 x 0.150 x 1 =	0.17 sqm.
total carpet area =		34.22 sqm.

WING - M			
P R O F O R M A - B			
CONTENTS OF SHEET			
FLOOR PLANS			
STAMP OF DATE OF RECEIPT OF PLANS			
STAMP OF APPROVAL OF PLANS			
The certificate granted to the applicant after inspection of the drawings and site plan is valid only for the purpose mentioned therein and shall not be used for any other purpose without the written approval of the authority concerned in this office.			
Executive Engineer Bldg. Prop.(E/S)-II			
Nidhi Vasant Rao Patil			
S.E.(B.P.)S&T/E			
A.E.(B.P.)S&T			
DESCRIPTION OF PROPOSAL & PROPERTY			
PROPOSED RESIDENTIAL WITH RETAIL BLDG NO. 2 COMPOSING OF WINGS I, J, K, L, M & N ON PROPERTY BEARING C.T.S. NO. 1004, 1005, 1005/1, 1006, 1007(P1), 1007/3(P1), 1007/4, 1009(P1), 1009/5 & 6, 1010(P1), 1013(P1), 1014(P1), 1014/1 TO 6, 1017, 1017/1 TO 6, 1018, 1018/1 TO 9 OF VILLAGE KANUR AT KANURMARG (E), MUMBAI.			
NAME OF OWNER			
EVE REAL ESTATE PVT. LTD.			
JOB NO.	SCALE	DRAWN BY	CHKD BY
DATE	M-18	1:100	
SUNIL GALGANAN AMBRE		SUNIL AMBRE & ASSOCIATES	
A R C H I T E C T S		303, MITTAL AVENUE, 3RD FLOOR, 110, MAGINDAS MASTER ROAD, NEAR BSE, FORT, MUMBAI - 400 001.	