

PARKING TABLE AS PER LAST APPROVED RETAIL AS PER OLD DCR 1995 WING A, WING B, WING C, WING D, WING J, WING K

Building Name	USE	REG. RATIO	NO. OF Tenants	FSP (Sq.M)	SPACES
WING A	Residential	0.5	333	333	333
WING B	Residential	0.5	333	333	333
WING C	Residential	0.5	333	333	333
WING D	Residential	0.5	333	333	333
WING J	Residential	0.5	333	333	333
WING K	Residential	0.5	333	333	333
Total					1771.00

PARKING TABLE AS PER LAST APPROVED UDCPR RETAIL WING

Building Name	USE	REG. RATIO	NO. OF Tenants	FSP (Sq.M)	SPACES
WING A	Residential	0.5	333	333	333
WING B	Residential	0.5	333	333	333
WING C	Residential	0.5	333	333	333
WING D	Residential	0.5	333	333	333
WING J	Residential	0.5	333	333	333
WING K	Residential	0.5	333	333	333
Total					1771.00

TOTAL PARKING PROVIDED (DCR/UDCPR)

FLOOR	CAR PARKING	BKE
1ST FLOOR	250	250
2ND FLOOR	250	250
3RD FLOOR	250	250
4TH FLOOR	250	250
5TH FLOOR	250	250
6TH FLOOR	250	250
7TH FLOOR	250	250
8TH FLOOR	250	250
9TH FLOOR	250	250
10TH FLOOR	250	250
TOTAL (A)	2500	2500

NET AREA SUMMARY AS PER LAST APPROVED BUP AREA

WINGS	Area (Sq.M)	Area UDCPR (Sq.M)	Area UDCPR (Sq.M)
WING A	1771.00	0	0
WING B	1771.00	0	0
WING C	1771.00	0	0
WING D	1771.00	0	0
WING J	1771.00	0	0
WING K	1771.00	0	0
TOTAL (A)	10326.00	0	0

PLS DRC USE STATEMENT

WING	USE	REG. RATIO	NO. OF Tenants	FSP (Sq.M)	SPACES
WING A	Residential	0.5	333	333	333
WING B	Residential	0.5	333	333	333
WING C	Residential	0.5	333	333	333
WING D	Residential	0.5	333	333	333
WING J	Residential	0.5	333	333	333
WING K	Residential	0.5	333	333	333
Total					1771.00

PARKING TABLE AS PER LAST APPROVED UDCPR WING E & WING H

Building Name	USE	REG. RATIO	NO. OF Tenants	FSP (Sq.M)	SPACES
WING E	Residential	0.5	333	333	333
WING H	Residential	0.5	333	333	333
Total					666.00

NET STATEMENT FOR PLOT A

Category	Value (Sq.M)
NET PLOT AREA	10326.00
MIN. D.P. ROAD	1245.41
RECREATIONAL OPEN SPACE	434.86
PROPOSED FLOOR (BUP) AREA	10326.00
PROPOSED FLOOR ON PAYMENT	10326.00
TOTAL B.P. PROVIDED (UDCPR)	10326.00

TOTAL PARKING REQUIRED



Category	Car	Scooter
A LAST APPROVED RETAIL AS PER OLD DCR 1995 WING A, WING B, WING C, WING D, WING J, WING K	1771.00	2123.00
B LAST APPROVED UDCPR WING E & WING H	666.00	1288.86
C LAST APPROVED UDCPR RETAIL WING	434.86	143.86
D NEW PROPOSED WING E & H	666.00	1738.76
TOTAL PARKING REQUIRED	3537.86	5334.48
1:5 MAX PERMISSIBLE PARKING	3537.86	5334.48
TOTAL PARKING PROVIDED	2500	2500

Area from DRC utilization Proposed

DRC No & Type	Area of DRC under Utilization in Sq.M	In-situ Area (existing) PLO in generating year	Net Area (Available) PLO in generating year	Net Area (Available) PLO in generating year
1 DRC NO 59 (SLUM TDR)	3291.00	8074.20	4340.00	6126.53
2 DRC NO 14 (SLUM TDR)	6212.00	5900.00	5210.00	6677.91
3 DRC NO 15 (SLUM TDR)	1325.00	36300.00	5210.00	823.18
* DRC NO 24 (SLUM TDR)	4850.00	19900.00	4250.00	2177.30
TOTAL	15878.00	136004.20	19410.00	15904.92

FSI DETAILS

S. No.	Base FSI	Premium FSI	TDR	Incentive FSI for green building, if Applicable	Net Ancillary Area	Net Area (Available) Area	Total	Inclusive Housing (20%) if Applicable	Green Field
2.1 Permissible Index	0.50	0.30	1.80	0.00	0.00	3.000	0.00	0.00	
2.2 Existing Consumed Index	0.559	0.370	1.118	0.00	26406.300	1539.94	2.148	0.00	
2.3 Balance Index to be Consumed	0.441	0.130	0.282	0.00	0.00	0.00	0.852	0.00	
2.4 Total Permissible FSI on Site	25102.32	7390.810	16070.388	0.00	19590.26	0.00	48572.518	0.00	
2.5 Proposed P Line Area (Should not exceed 9.4)	25102.32	7390.810	16070.388	0.00	14906.16	0.00	48397.070	0.00	
2.6 Index Consumed	1.10	0.500	1.397	0.00	0.00	0.00	2.997	0.00	

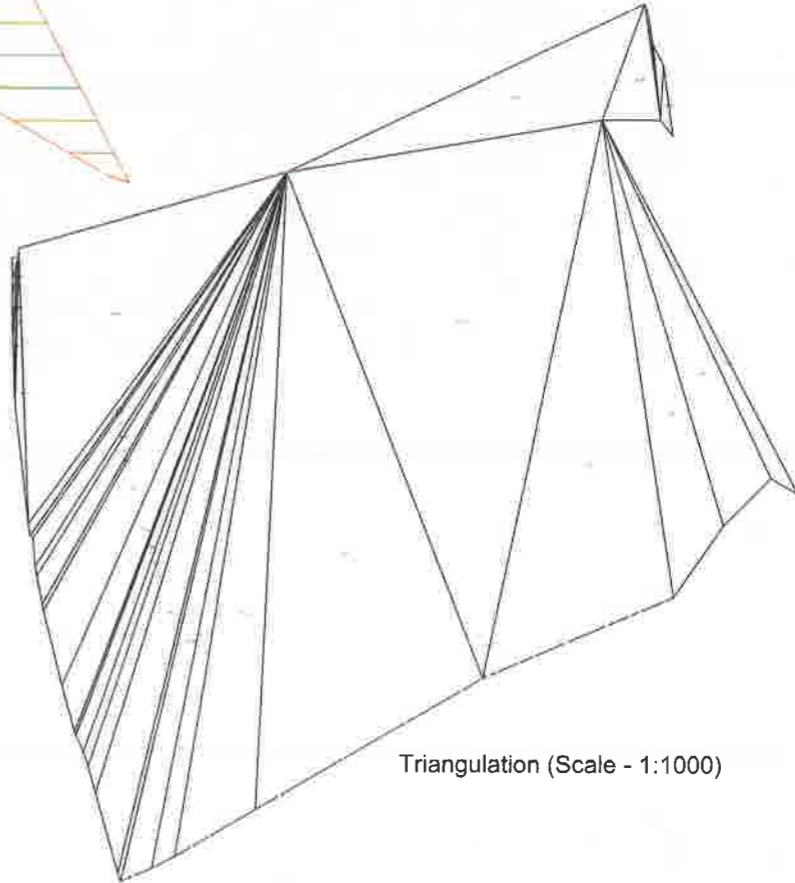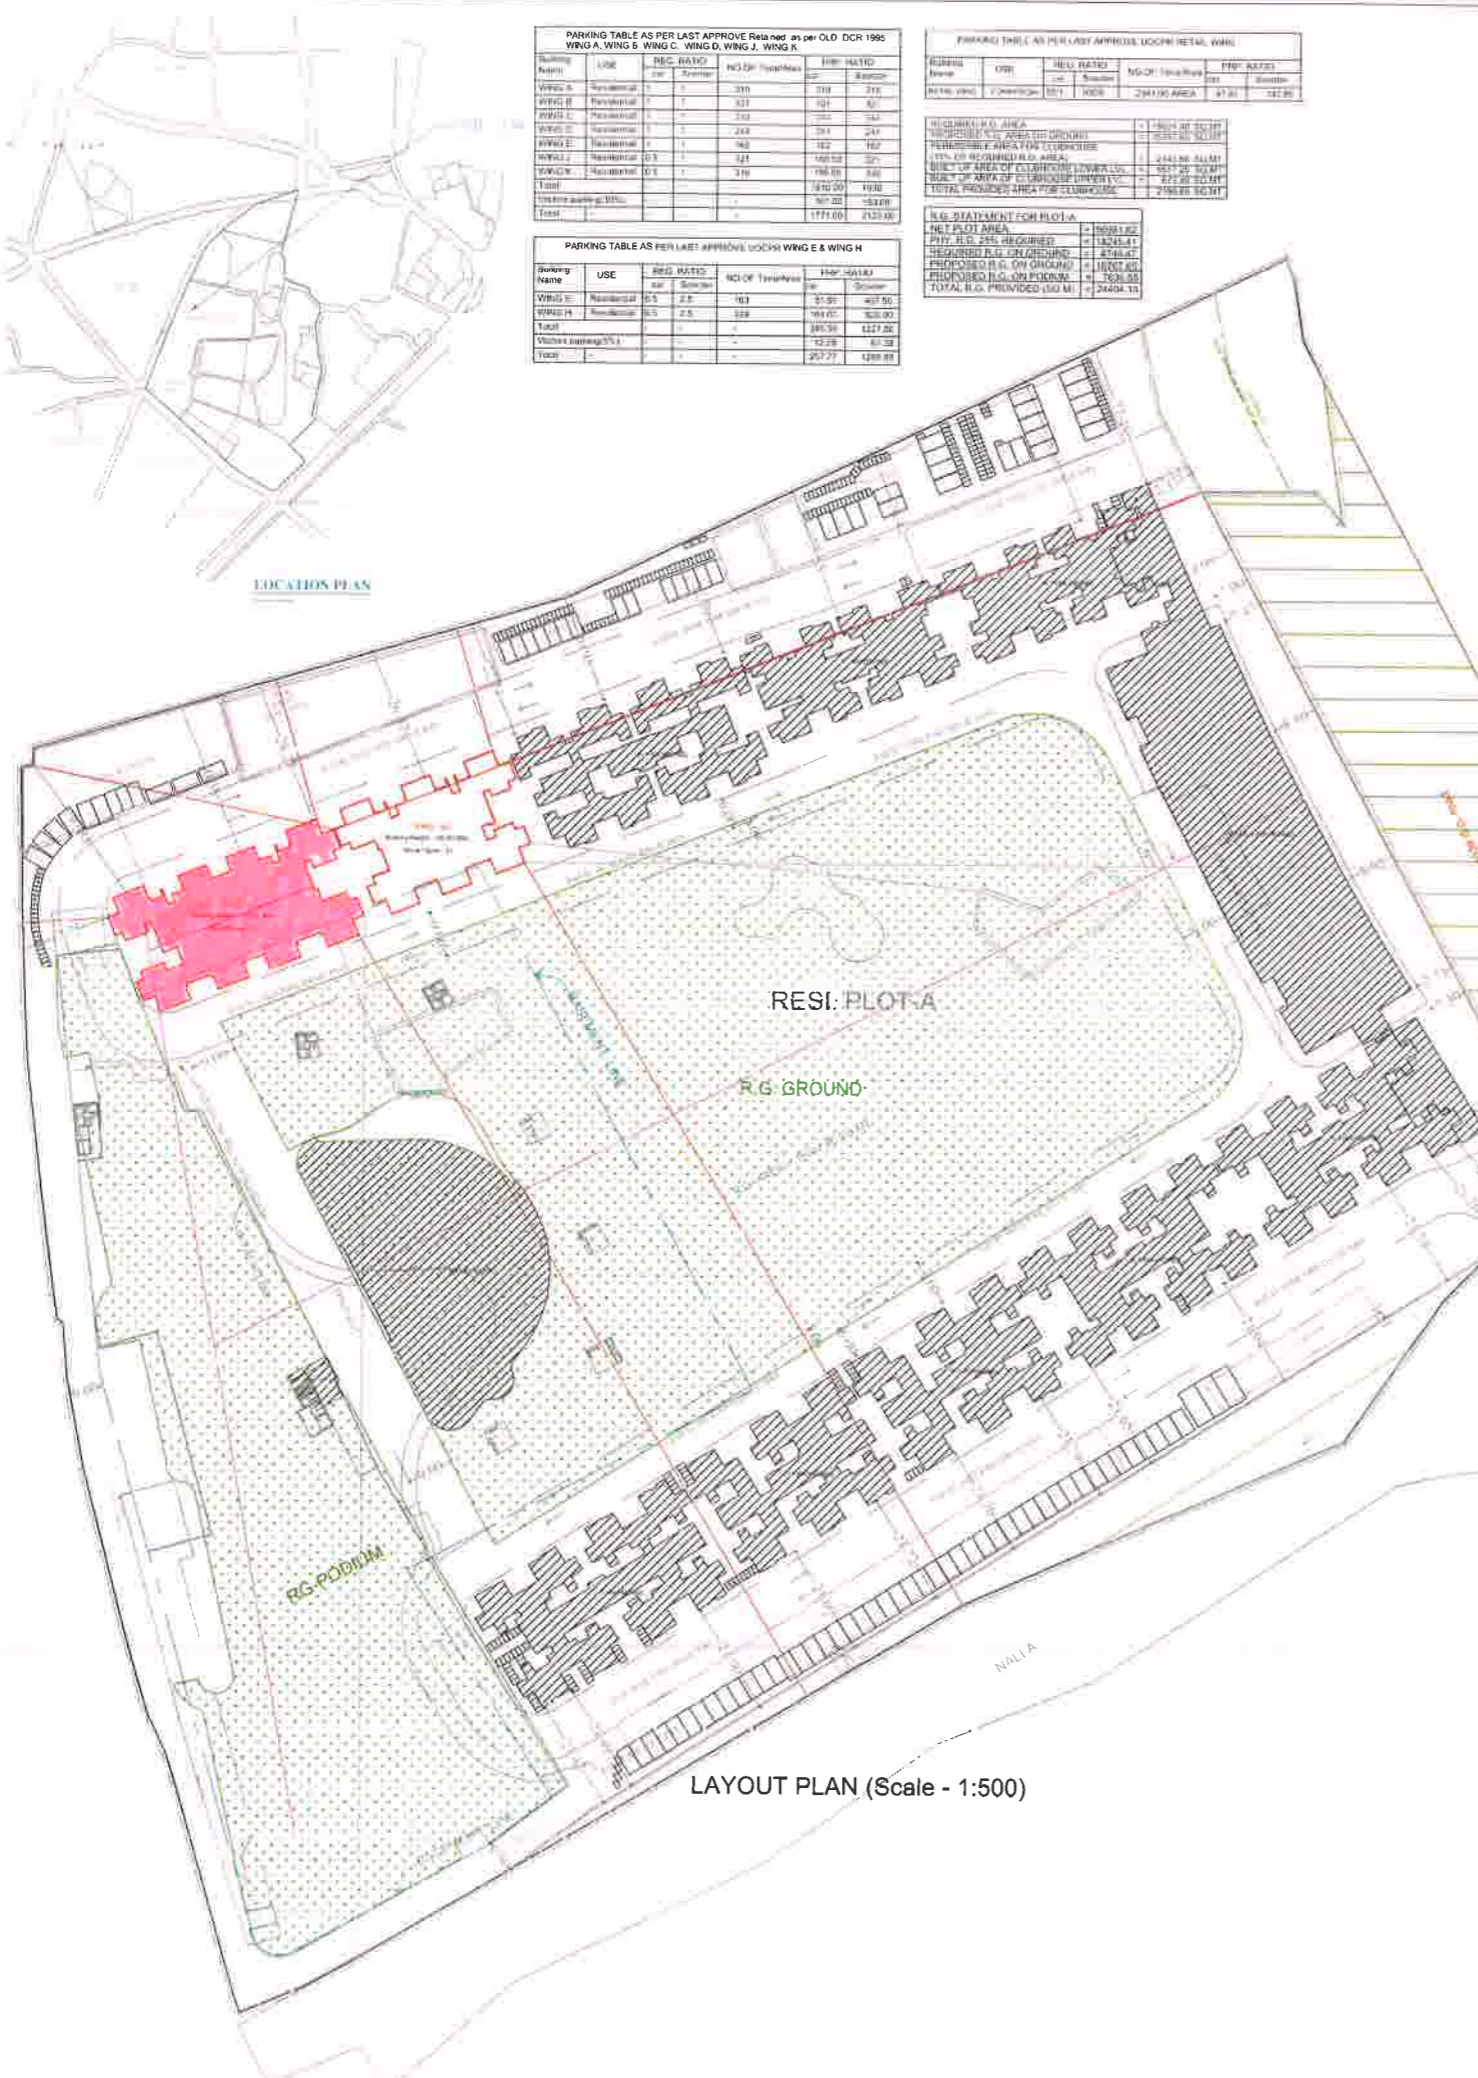

Triangle Area

Triangle	Area
A-01	2119.94
A-02	2347.83
A-03	1893.84
A-04	516.88
A-05	10.14
A-06	0.36
A-07	13.48
A-08	0.23
A-09	21.22
A-10	2.85
A-11	12.65
A-12	172.31
A-13	8.20
A-14	1641.41
A-15	121.02
A-16	121.02
A-17	997.72
A-18	225.69
A-19	188.14
A-20	488.14
A-21	980.80
A-22	248.74
A-23	113.80
A-24	23.84
A-25	368.45
A-26	411.28
A-27	122.17
A-28	152.15
A-29	252.71
A-30	940.91
A-31	1899.19
A-32	1095.14
A-33	1047.89
A-34	1788.81
A-35	7503.10
A-36	498.90
A-37	18.81
A-38	8.71
A-39	48.02
A-40	54.34
Total Area	89161.62

PROJECT TYPE - Building Development

SEAL OF APPROVAL

SATISH PANDHA RINATH UGILE Digitally signed by SATISH PANDHARINAT H UGILE Date: 2022.12.26 19:08:42 +05'30'

BUILDING: WING (F), WING (G)

PROJECT INFORMATION

CASE TYPE: Non-Congested Area
 LOCATION: Residential
 PLOT USE: Apartment
 PLOT SUB USE: Apartment
 AREA STATEMENT: SQ M

1. AREA (OF PLOT) 3687.42
2. DEDUCTIONS (From Gross Plot Area)
 (a) Proposed D.P./D.P. RW Area/Service Road /Highway : 0.00
 (a2) Proposed D.P./D.P. RW Area/Service Road /Highway : 000.00
 (b) Any D.P. Reservation area : 000.00
TOTAL DEDUCTION (a1+a2+b) 0.00
3. BALANCE PLOT AREA (1 - 2) 3687.42
4. AMENITY
 (a) Required - (Required % of Sr.No 3) 2849.08
 (b) Adjustment of 2(b), if any - 000.00
 (c) Balance Proposed 0.00
5. NET PLOT AREA (3-4) 3687.42
 (a) Required - (10% of Sr.No.3) 569.11
 (b) Proposed 3381.84
INTERNAL ROAD 1178.71
6. VIOLABLE AREA 000.00
7. VIOLABLE AREA WITH REF TO BASE F S I 10326.00
AS PER FRONT ROAD WIDTH (no 5 x Base FSI) 10326.00
8. ADDITION OF FSI ON PAYMENT 2849.08
 (a) PREMIUM (0.5X Sr.No.1)
9. IN-SITU AND TDR LOADING
 (a1) In-situ area against D.P. road [2.0 x no. 2 (a1)] if any 0.00
 (a2) In-situ area against D.P. road [2.0 x no. 2 (a2)] if any 000.00
 (b) In-situ area against Amenity Space if handed over 000.00
 (c) In situ against reservation (2X sr.no. 3b) 000.00
 (d) TDR area [(1.4x Sr.no 1) - 121 (a1+a2+b)] 7958.90
TOTAL IN-SITU AND TDR LOADING 7958.90
12. ADDITIONAL PERMISSIBLE FSI (As per DCR)
 Green building incentive FSI (% of base FSI) 0.00
13. TOTAL ENTITLEMENT OF FSI
 (a) Base FSI+Premium FSI+In-situ (Sr. No. 9+10+11) 17078.49
 (b) Ancillary FSI (upto 10% of base FSI with payment of charges) 4195.44
TOTAL ENTITLEMENT (a+b) 21273.93
14. MAXIMUM UTILIZATION LIMIT OF F S I 21273.93
 (Building Permissible) Permissible As Per Road Width (Reg. No. 6.1 or 6.2 or 6.3 or 6.4 as applicable) x 1.8)
15. TOTAL PERMISSIBLE FSI/PLOT POTENTIAL 21273.93
 (Including Sr.No. 12 Green FSI) (Existing FSI)
16. PROPOSED FLOOR (BUP) AREA 10326.00
17. TOTAL (BUP) AREA 62403.27
18. CONSUMED FSI FACTOR 0.77

CERTIFICATE OF AREA
 CERTIFIED THAT THE PLOT UNDER REF. WAS SURVEYED ME & THE DIMENSIONS OF THE SIDES, ETC STATED ON THE PLAN ARE AS MEASURED ON THE SITE AND THE AREA SO WORKED OUT TALLIES WITH THE AREA STATED IN THE DOCUMENT OF CITY SURVEY / TP RECORDS.

LEGEND

- PLOT BOUNDARY SHOWN THICK BLACK
- PROPOSED WORK SHOWN RED FILLED IN
- DRAINAGE LINE SHOWN RED DOTTED
- WATERLINE SHOWN BLUE DOTTED
- EXISTING TO BE RETAINED HATCHED
- DEMOLITION SHOWN HATCHED YELLOW

OWNERS NAME & SIGN ARCH NAME SIGN & ADD

RAYMOND LTD	SHASHIKAN I L. JAHAH
PRASHAN T	Shashika
VANJIRAO	nt
RATIAD	Laxman
	lathav

PROJECT INFORMATION

PLOT NO: 0
 USE: Residential
 SUBUSE: Apartment
 SECTOR NO: 4
 PLOT ADDRESS: S. NO. 122, 126B/11, 126B/2, 126B/1/3, 127, 128/9, 129/1, 129/3 OF VILLAGE RANCHPARHADI, POKHARAN ROAD NO. 1, TAI & DIST. THANE

INWARD NO TMC/IDD/4089/22
KEY NO 790 **SCALE** 1:100
DATE 21-12-2022 **SHEET NO** 1/5

PRODUCED BY AN AUTODESK EDUCATIONAL PRODUCT

PRODUCED BY AN AUTODESK EDUCATIONAL PRODUCT

SEAL OF APPROVAL

SATISH PANDHA RINATH UGILE
Digitally signed by SATISH PANDHARINATH UGILE
Date: 2022.12.26 19:09:18 +05'30'

BUILDING - WING (F)




TYPICAL - 1-6, 8-11, 13-16, 18-21, 23-26, 28-31, 33-36, 38-41, 43-46, 48-50 FLOOR PLAN

Polygon	Area	V12	V13
A-Block	1092.99	V22	1.71
01	26.19	V23	1.87
02	111.32	V25	1.09
03	7.18	V26	1.30
04	17.42	V27	1.89
05	8.90	V28	1.44
06	4.00	V29	2.70
07	4.00	V30	2.86
08	2.79	V31	2.46
09	6.70	V32	2.10
10	5.21	V33	1.46
11	0.66	V34	2.18
12	0.08	V35	2.49
13	5.52	V36	0.41
14	7.94	V37	0.26
15	1.38	V38	2.70
16	4.12	V39	1.24
17	7.44	V40	0.00
18	2.40	V41	0.00
19	1.56	V42	0.00
20	6.88	V43	0.00
21	1.80	V44	0.00
22	8.89	V45	1.66
23	0.88	V46	0.00
24	5.12	V47	0.00
25	0.96	A-D1	2.11
26	6.89	A-D2	1.30
27	0.49	A-D3	1.09
28	6.30	A-D4	1.09
29	6.21	A-D5	1.08
30	1.50	A-D6	1.08
31	1.7	Total	73.81




TYPICAL - 7, 12, 17, 22, 27, 32, 37, 42, 47 FLOOR PLAN

Polygon	Area	V18	V19
A-Block	1092.99	V18	1.83
01	26.47	V19	1.21
02	111.75	V20	1.21
03	7.18	V21	0.14
04	18.18	V22	1.41
05	6.88	V23	0.38
06	6.88	V24	6.28
07	8.90	V25	0.84
08	3.38	V26	3.14
09	6.88	V27	2.51
10	5.21	V28	0.44
11	0.00	V29	2.48
12	0.08	V30	0.48
13	0.14	V31	0.48
14	7.98	V32	1.08
15	1.28	V33	2.20
16	4.13	V34	1.24
17	1.44	V35	0.90
18	2.40	V36	0.00
19	1.32	V37	0.83
20	6.80	V38	0.00
21	1.88	V39	0.50
22	4.13	V40	0.00
23	3.88	V41	3.44
24	0.12	A-D1	1.09
25	0.36	A-D2	1.25
26	6.88	A-D3	1.09
27	2.40	A-D4	1.08
28	4.80	A-D5	1.48
29	8.30	Total	81.31

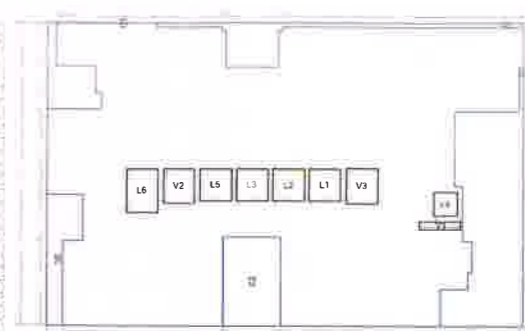


GROUND PARKING FLOOR PLAN


Polygon	Area
A-Block	851.11
01	44.66
02	30.04
03	15.82
04	22.21
05	18.11
06	8.00
07	4.00
08	4.00
09	4.00
10	4.00
11	4.00
12	4.00
13	4.00
14	4.00
15	4.00
16	4.00
17	4.00
18	4.00
19	4.00
20	4.00
21	4.00
22	4.00
23	4.00
24	4.00
25	4.00
26	4.00
27	4.00
28	4.00
29	4.00
30	4.00
31	4.00
Total	658.18

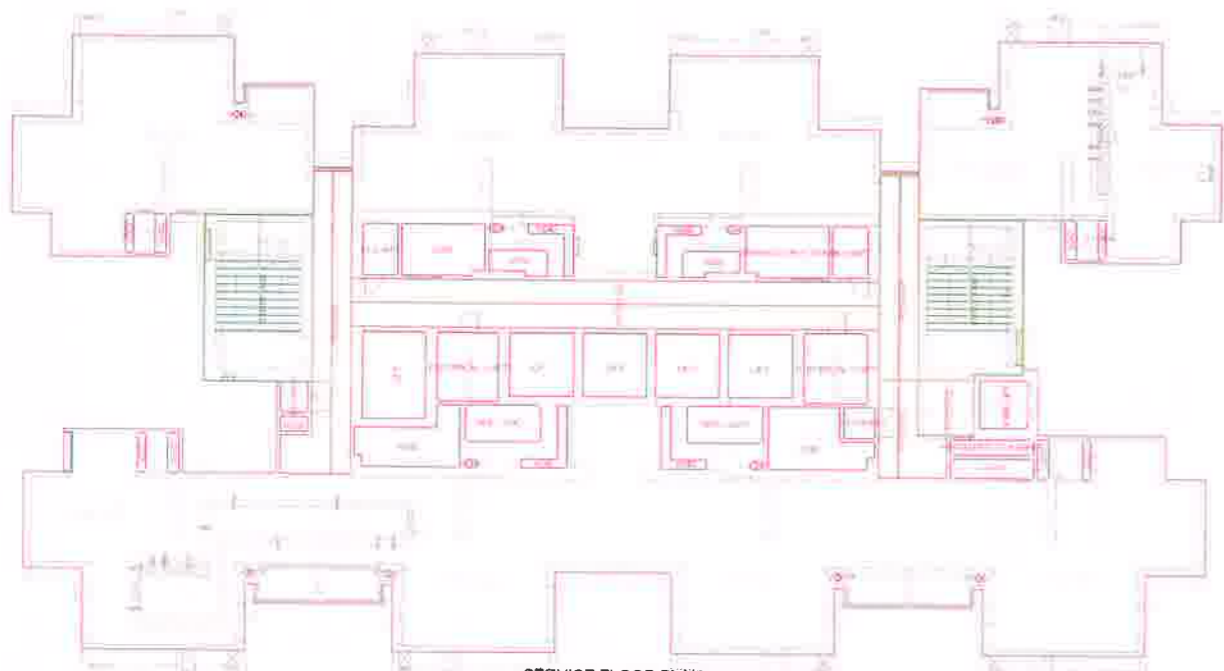


SERVICE FLOOR PLAN

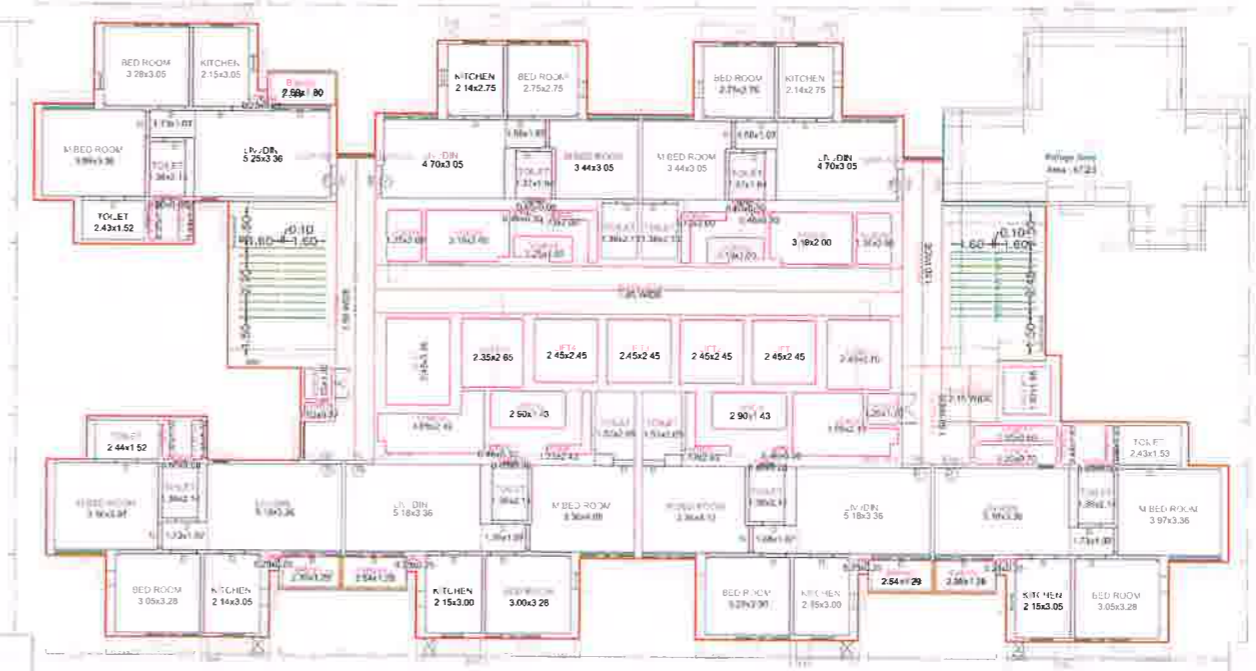

TYPICAL - 7, 12, 17, 22, 27, 32, 37, 42, 47 FLOOR PLAN

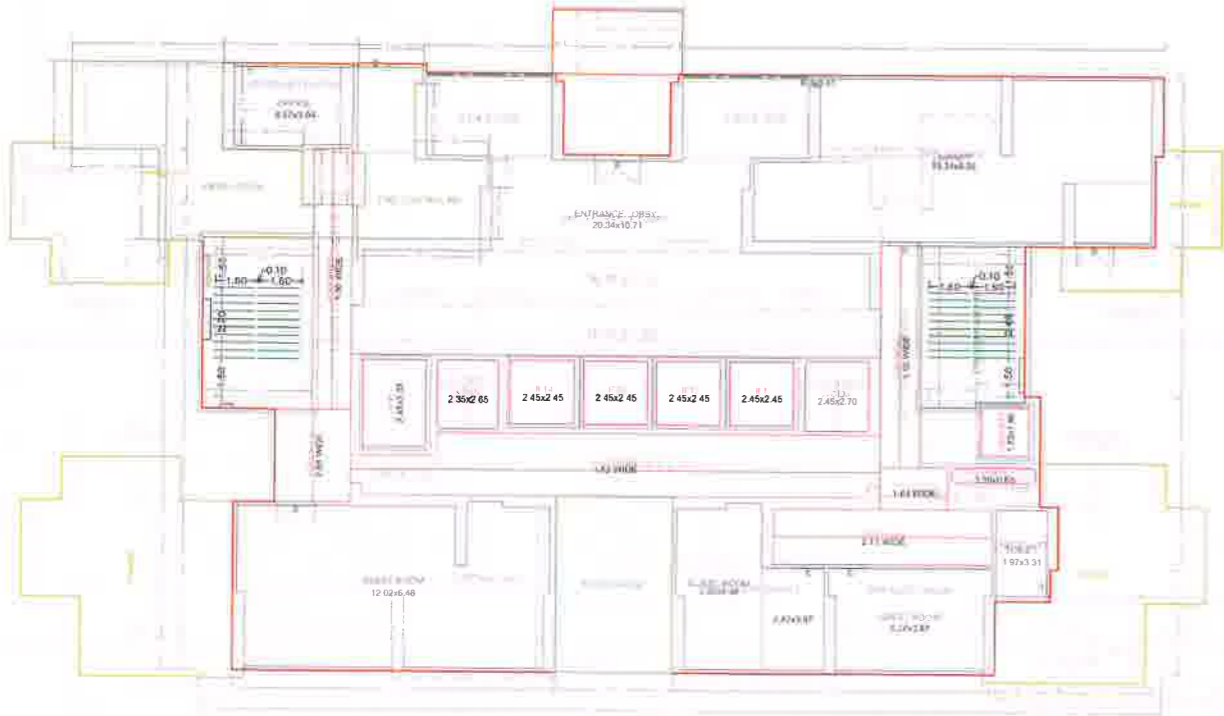

GROUND PARKING FLOOR PLAN

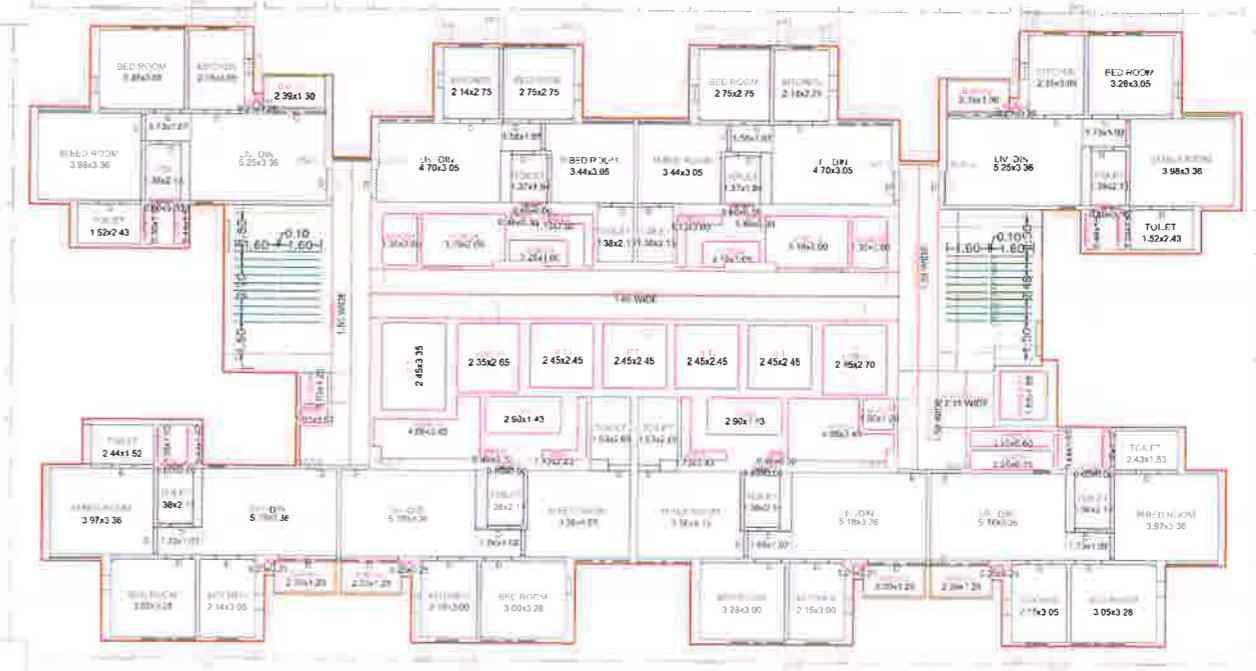

TYPICAL - 1-6, 8-11, 13-16, 18-21, 23-26, 28-31, 33-36, 38-41, 43-46, 48-50 FLOOR PLAN

OWNERS NAME & SIGN ARCH NAME, SIGN & ADD
RAYMOND LTD SHASHIKANT L. JADHAV
PRASHANT VANJI RAO Shashikant Laxman Rathod Jadhav

PROJECT INFORMATION
PLOT NO: 0
USE: Residential
SUBUSE: Apartment
SECTOR NO: 4
PLOT ADDRESS: S NO 122, 126B/1/1, 126B/2, 126B/1/3, 127, 128/B, 129/1, 129/3 OF VILLAGE PANCHPAKHOLI, POKHARAN ROAD NO 1, TAL & DIST THANE.

INWARD NO: TMC/DD/4089/22
KEY NO: 790 SCALE: 1:100
DATE: 21-12-2022 SHEET NO: 7/5


PRODUCED BY AN AUTODESK EDUCATIONAL PRODUCT

PRODUCED BY AN AUTODESK EDUCATIONAL PRODUCT


SATISH PANDHARINATH UGILE
 Digitally signed by SATISH PANDHARINATH UGILE
 Date: 2022.12.26 19:09:56 +05'30'

BUILDING: WING (F)

FLOOR NAME	TO AREA	FROM AREA	NET AREA	PERIMETER	PERIMETER	PERIMETER	PERIMETER
TERRACE FLOOR	0.00	10.00	10.00	10.00	10.00	10.00	10.00
1ST FLOOR	10.00	10.00	10.00	10.00	10.00	10.00	10.00
2ND FLOOR	20.00	20.00	20.00	20.00	20.00	20.00	20.00
3RD FLOOR	30.00	30.00	30.00	30.00	30.00	30.00	30.00
4TH FLOOR	40.00	40.00	40.00	40.00	40.00	40.00	40.00
5TH FLOOR	50.00	50.00	50.00	50.00	50.00	50.00	50.00
6TH FLOOR	60.00	60.00	60.00	60.00	60.00	60.00	60.00
7TH FLOOR	70.00	70.00	70.00	70.00	70.00	70.00	70.00
8TH FLOOR	80.00	80.00	80.00	80.00	80.00	80.00	80.00
9TH FLOOR	90.00	90.00	90.00	90.00	90.00	90.00	90.00
10TH FLOOR	100.00	100.00	100.00	100.00	100.00	100.00	100.00
11TH FLOOR	110.00	110.00	110.00	110.00	110.00	110.00	110.00
12TH FLOOR	120.00	120.00	120.00	120.00	120.00	120.00	120.00
13TH FLOOR	130.00	130.00	130.00	130.00	130.00	130.00	130.00
14TH FLOOR	140.00	140.00	140.00	140.00	140.00	140.00	140.00
99TH FLOOR	990.00	990.00	990.00	990.00	990.00	990.00	990.00
100TH FLOOR	1000.00	1000.00	1000.00	1000.00	1000.00	1000.00	1000.00

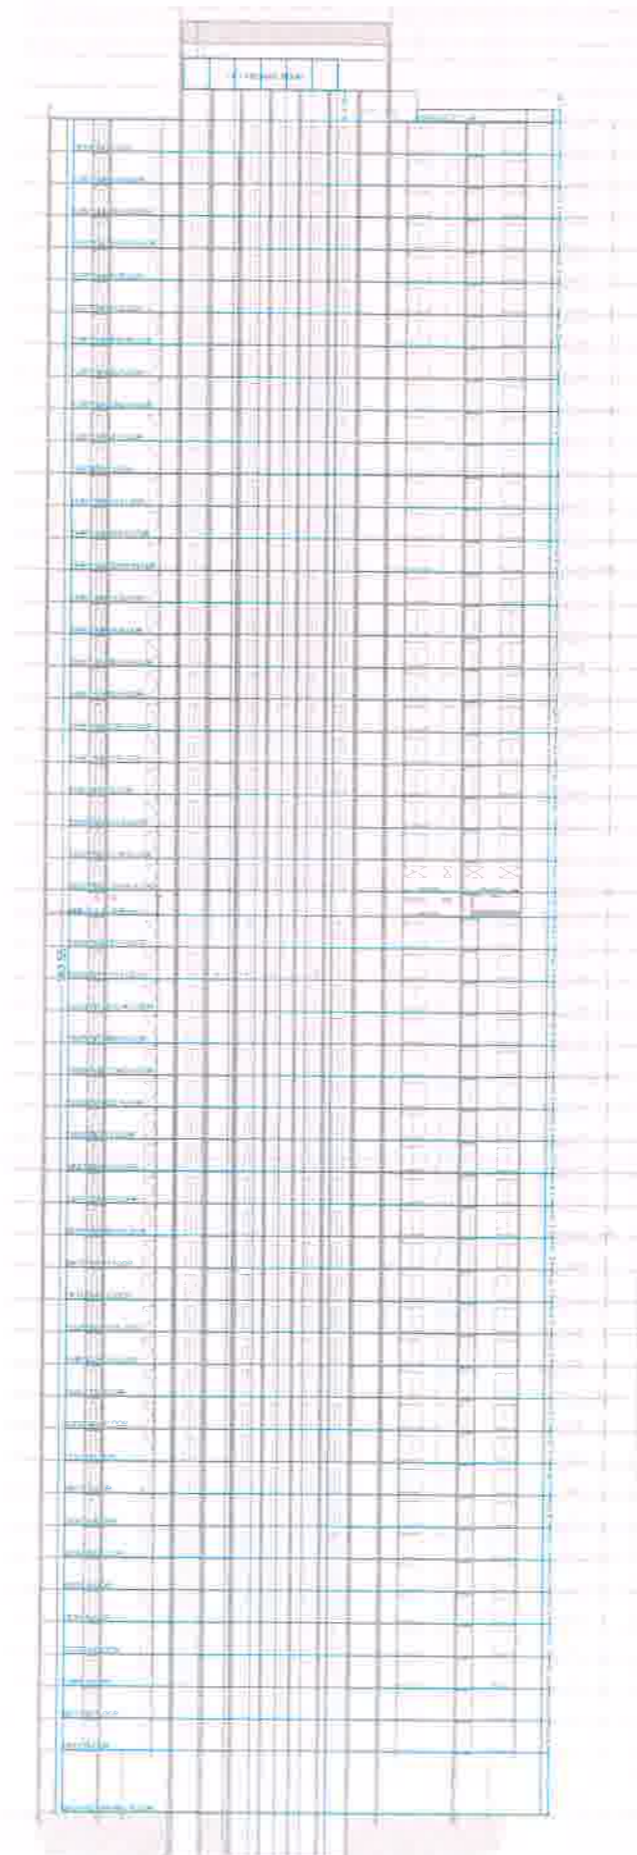

SECTION
 (Scale - 1:250)

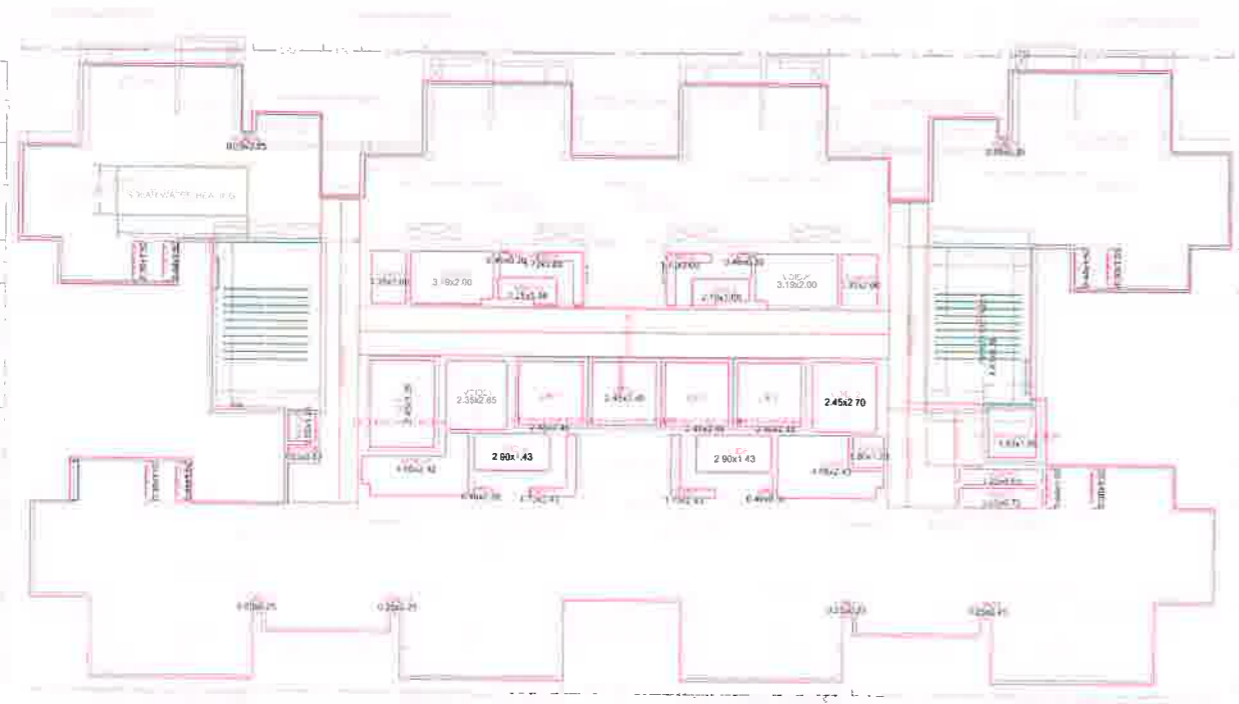

TERRACE FLOOR PLAN

OWNERS NAME & SIGN ARCH. NAME, SIGN & ADD

RAYMOND LTD	SHASHIKANT L JADHAV
PRASHANT VANJIRAO RATHOD	Shashikant Laxman Jadhav

PROJECT INFORMATION

PLOT NO: 0
 USE: Residential
 SUBUSE: Apartment
 SECTOR NO: 4
 PLOT ADDRESS: S.NO.127, 126B/1/1, 126B/2, 126B/1/3, 127, 126B/3, 128/1, 128/3 OF VILLAGE PANCHPAKHADI, POKHARAN ROAD NO.1, TAL. & DIST. THANE.

INWARD NO: TMC/TDD/4089/22
 KEY NO: 790
 DATE: 21-12-2022
 SCALE: 1:100
 SHEET NO: 5