


कार्यकारी अभियंता कार्यालय
"क" विभाग
दिनांक 25 NOV 1999
कार्यकारी अभियंता कार्यालय
(वि.स.उ.उ.क.)
राजमुंदी महाला,पुणे

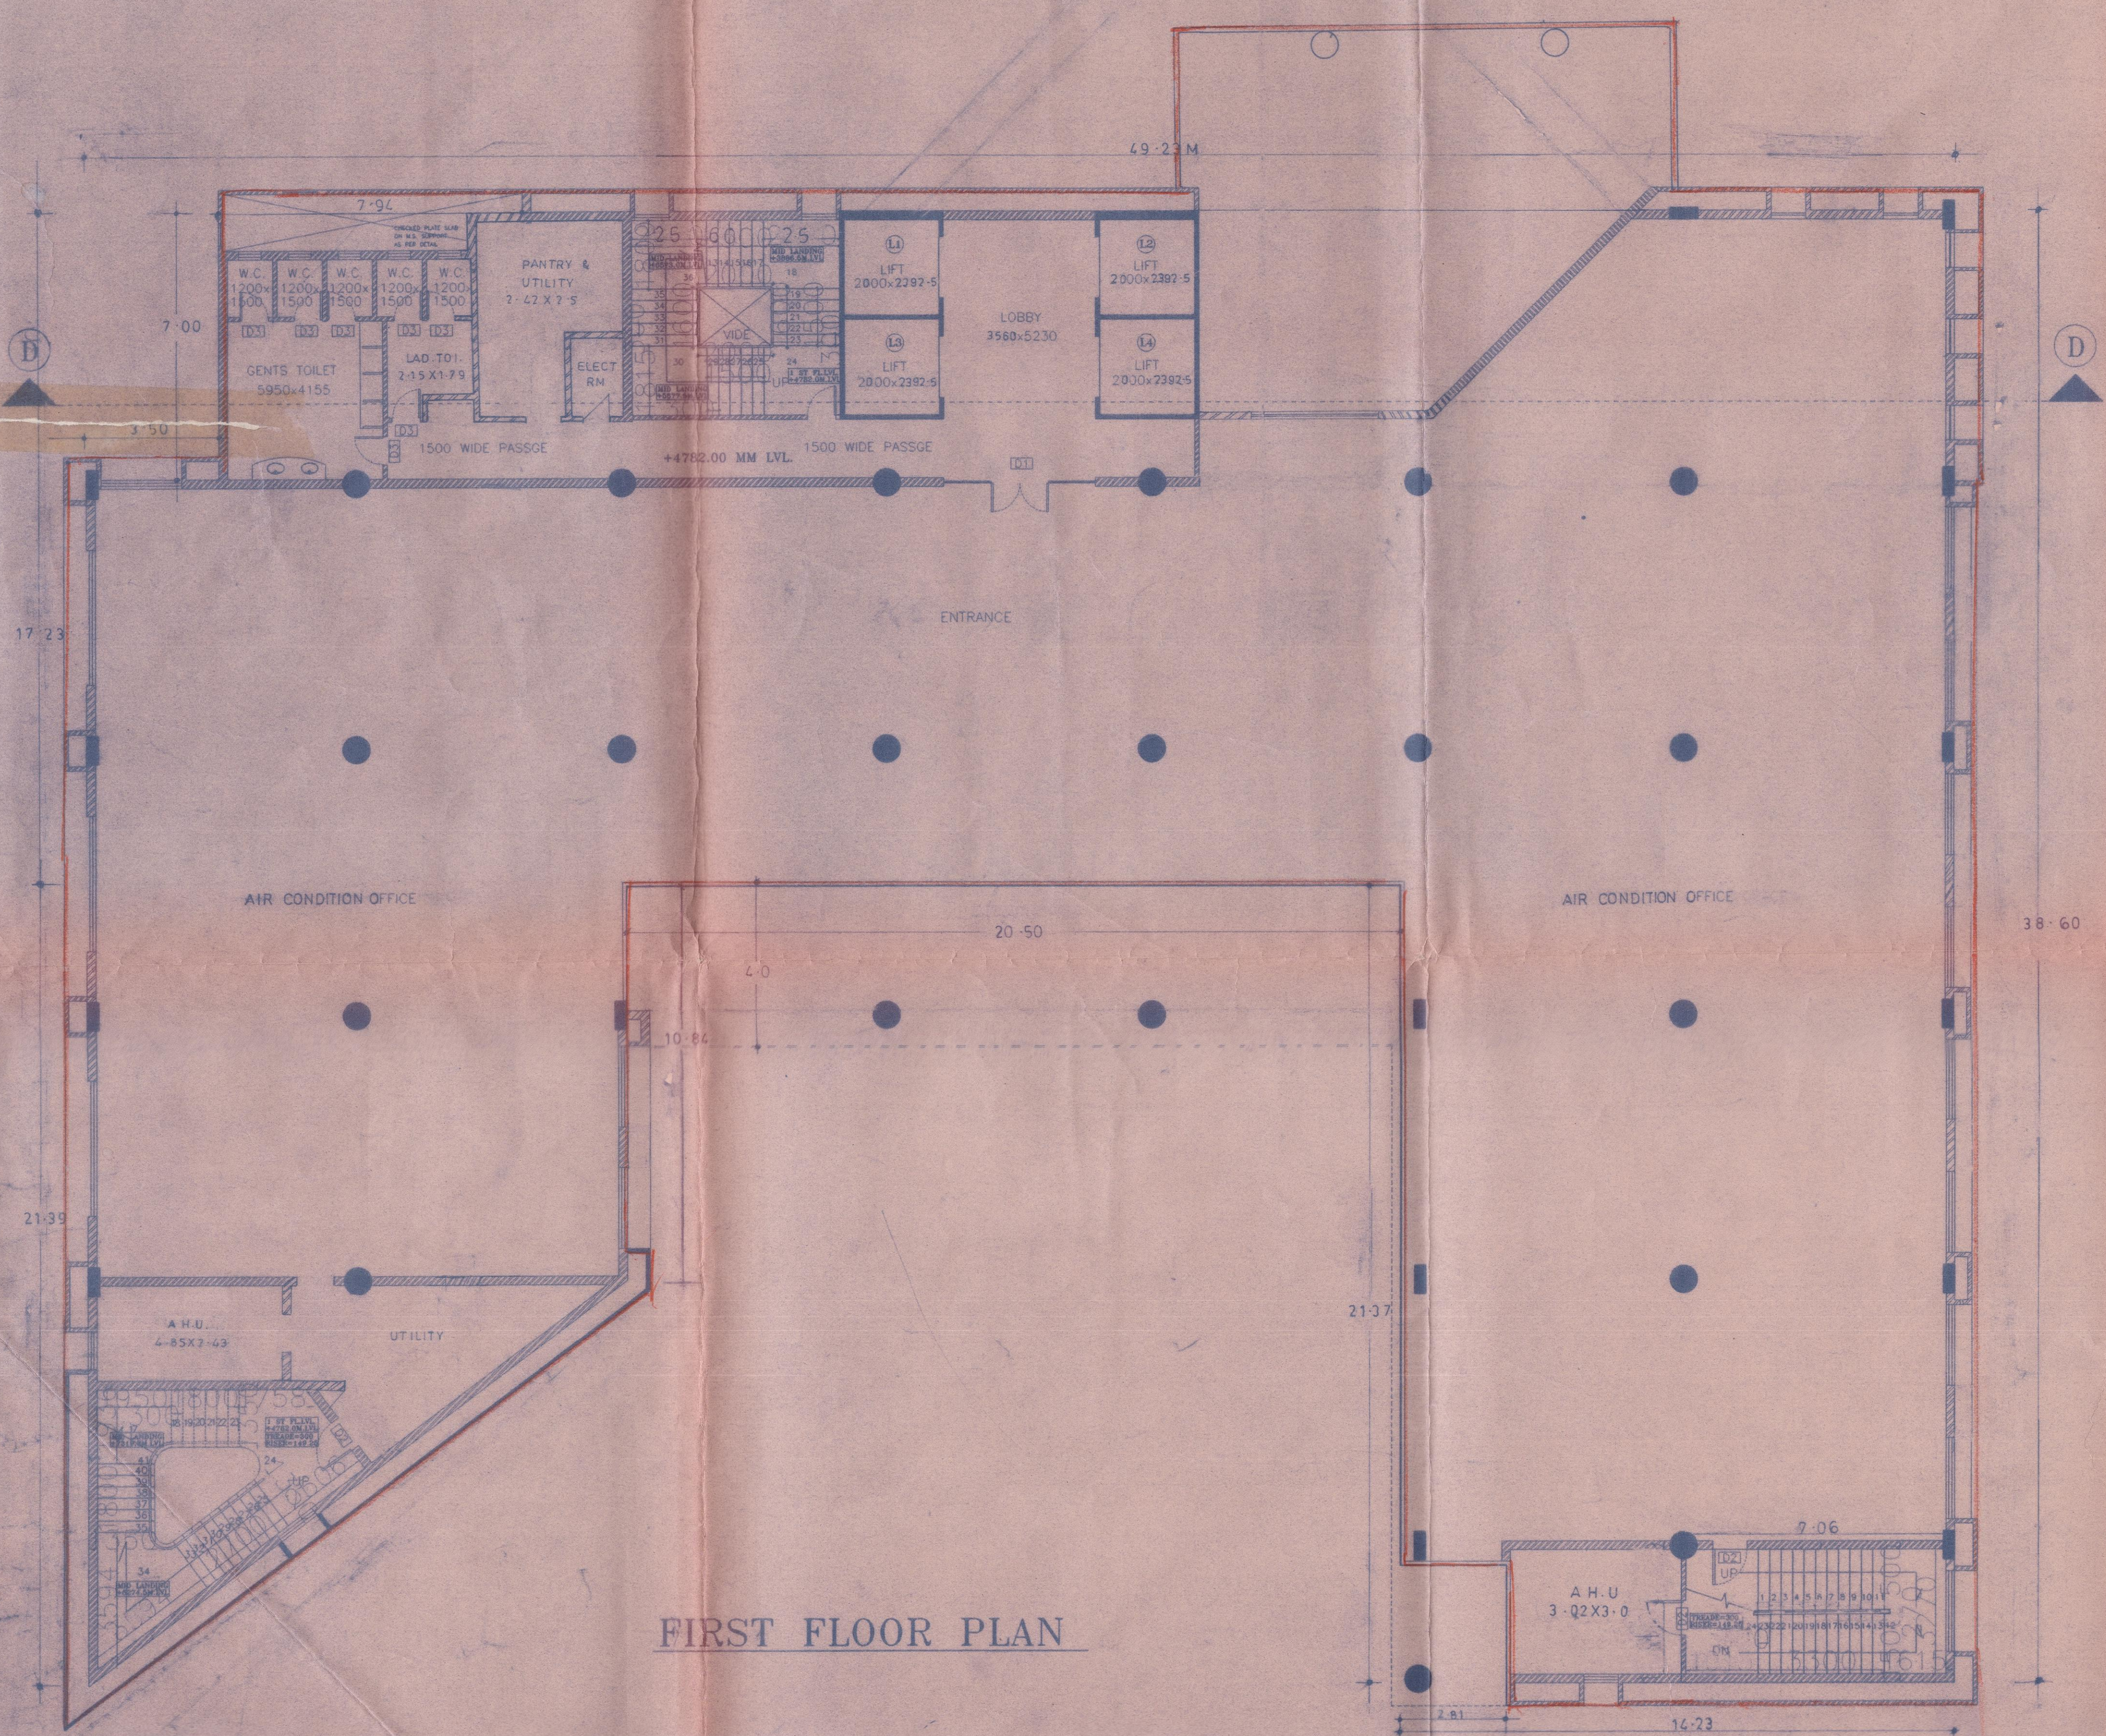

FIRST FLOOR PLAN


FIRST FLOOR AREA CALCULATIONS

I) ADDITION

D.	14.23 X (21.39 + 10.84)	= 229.31 SQ.MT
A.	49.23 X 17.23	= 848.23 SQ.MT
B.	14.23 X 21.37	= 304.29 SQ.MT
TOTAL		= 1381.83 SQ.MT

II) LESS :- OFFSETS

1.	3.50 X 7.00	= 24.50 SQ.M
2.	7.94 X 1.00	= 7.94 SQ.MT
4.	6.42 X 5.25	= 33.70 SQ.MT
5.	5.25 X 5.80	= 30.45 SQ.MT
7.	3.08 X 2.84	= 8.74 SQ.MT
TOTAL		= 90.10 SQM
LESS: ST.CASE & LIFT AREA		= 143.66 SQM
NET AREA OF 1ST. FL.		1147.87 SQM

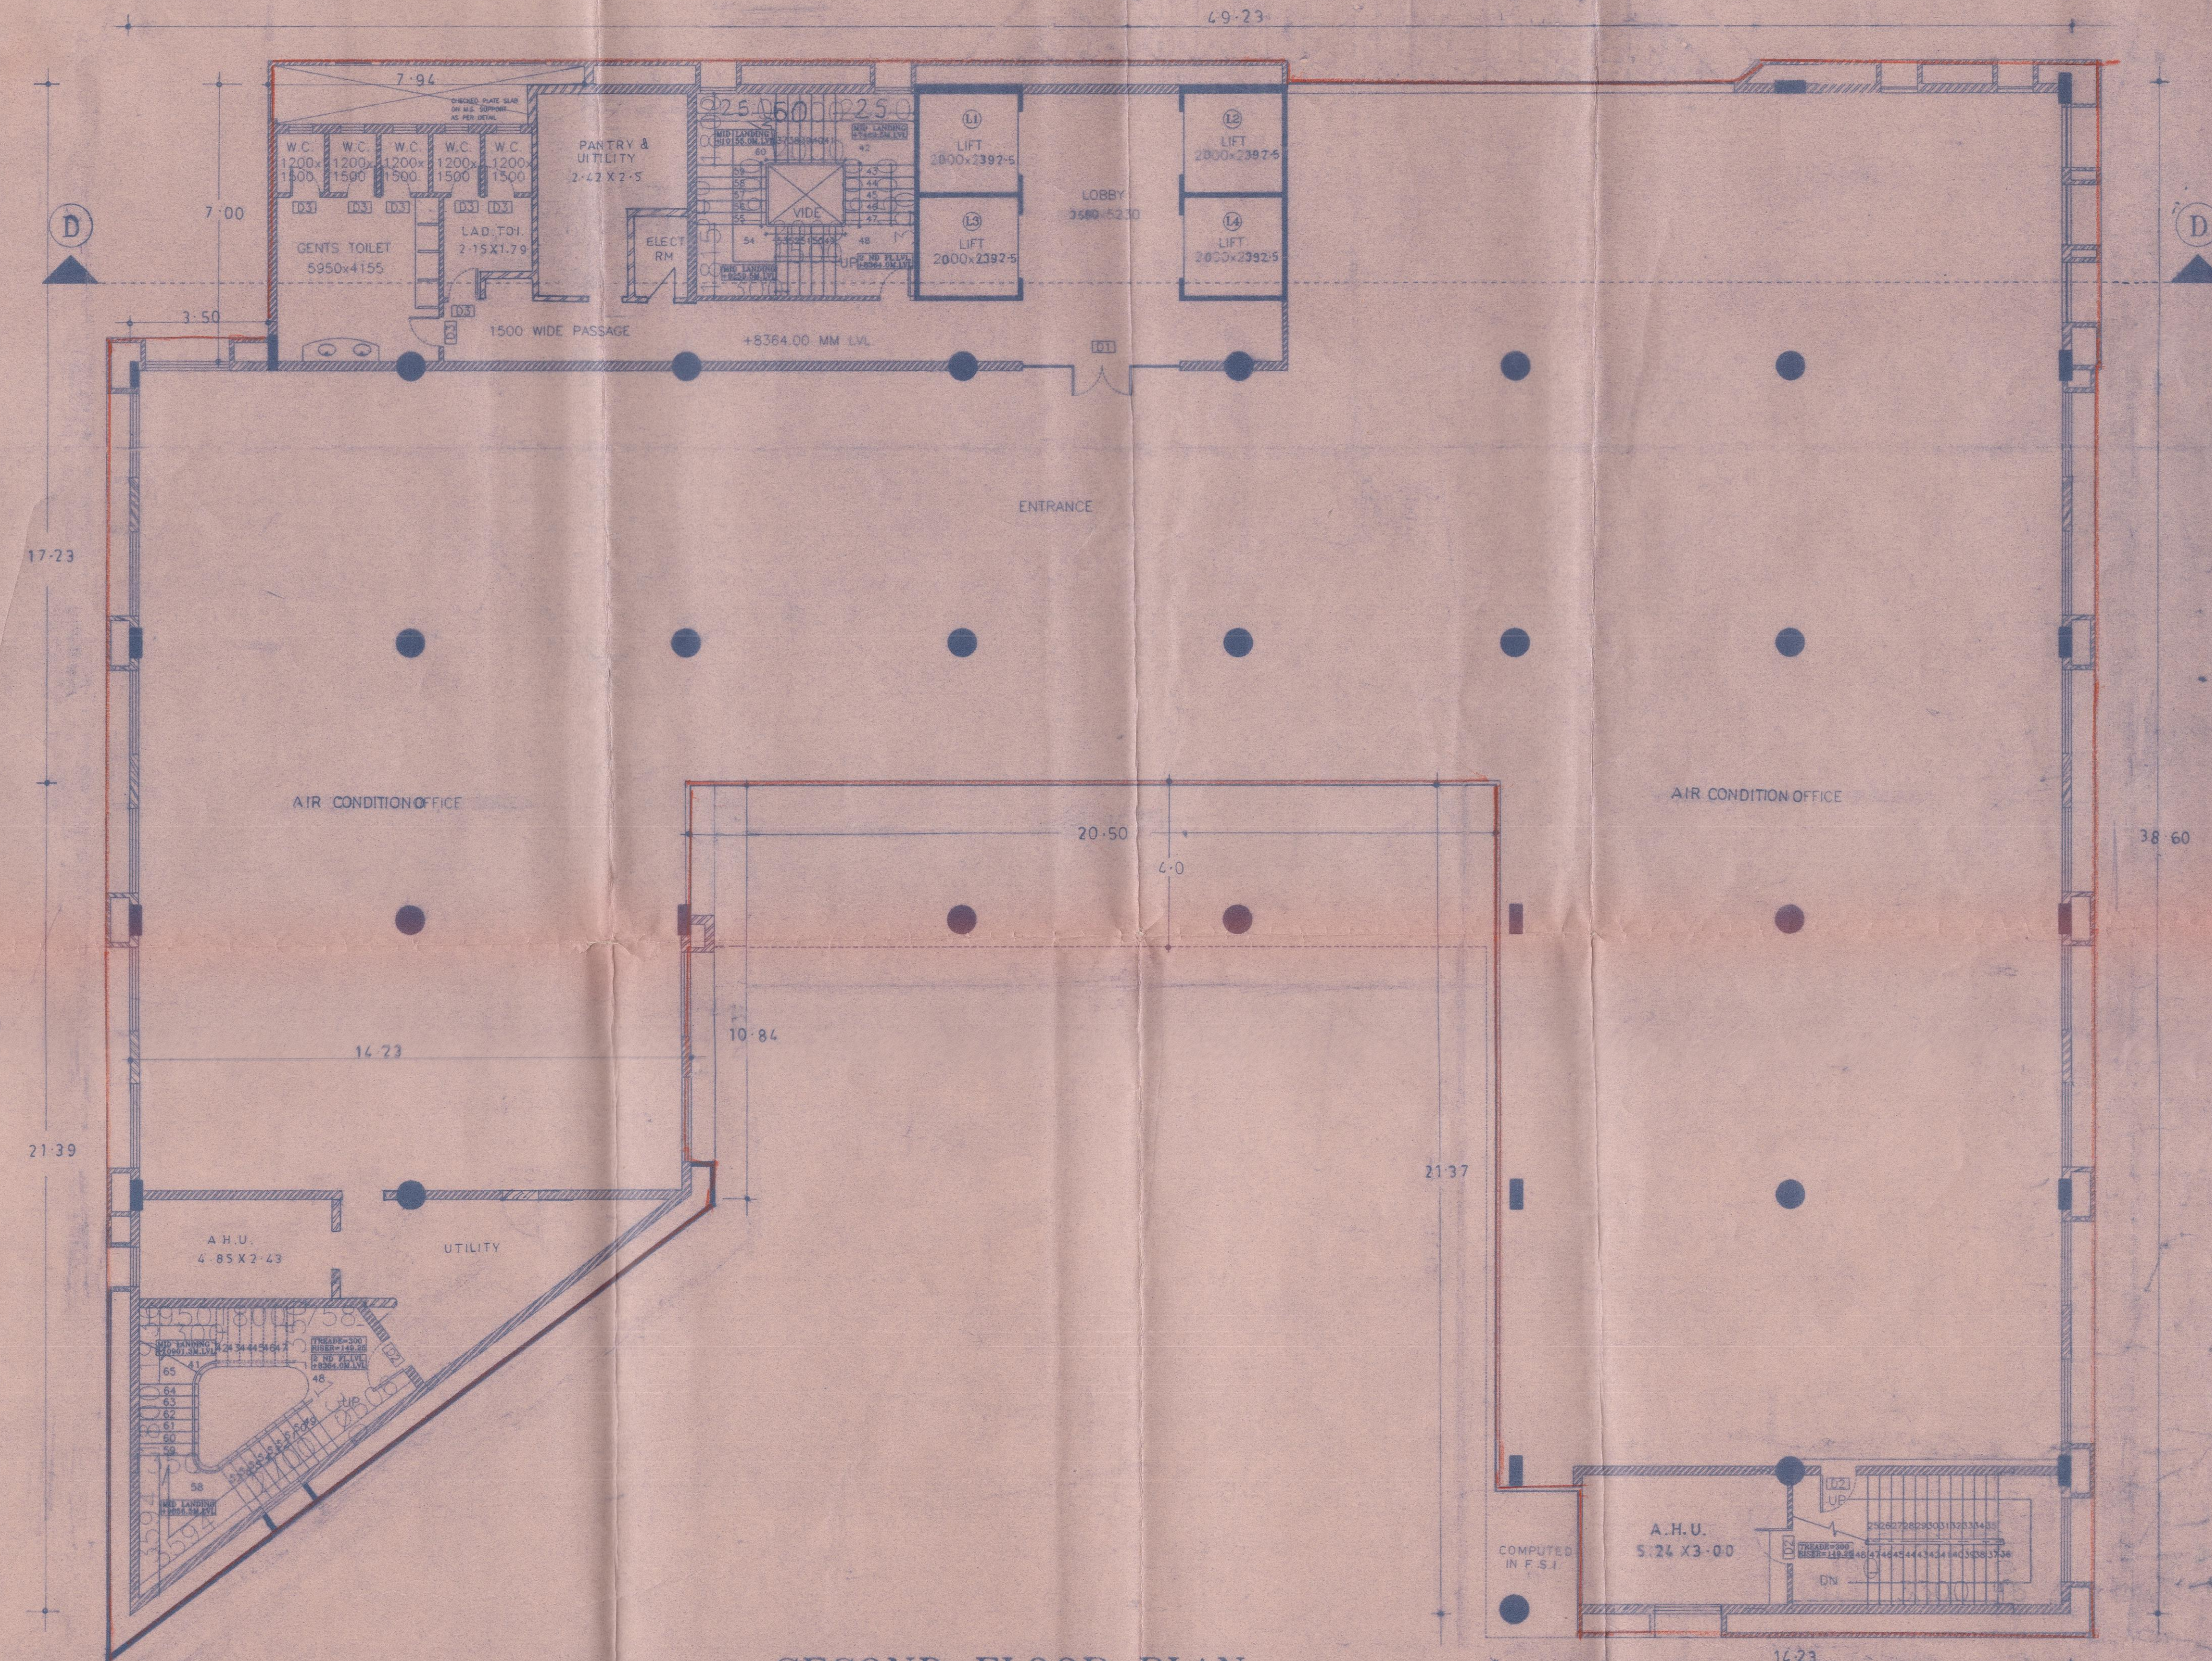

SECOND FLOOR PLAN

SECOND FLOOR AREA CALCULATIONS

I) ADDITION

D.	14.23 X (21.39 + 10.84)	= 229.31 SQ.MT
A.	49.23 X 17.23	= 848.23 SQ.MT
B.	14.23 X 21.37	= 304.09 SQ.MT
TOTAL		= 1381.63 SQ.MT

II) LESS :- OFFSETS

1.	3.50 X 7.00	= 24.50 SQ.MT
3.	7.94 X 1.00	= 7.94 SQ.MT
TOTAL		= 32.44 SQM
LESS: ST.CASE AREA		= 143.66 SQM
NET AREA OF 2ND FL.		= 1205.53 SQM

PROFORMA - 25 NOV 1999

CONTENTS OF SHEET

FIRST FLOOR PLAN
SECOND FLOOR PLAN
FIRST FLOOR AREA CALCULATIONS
SECOND FLOOR AREA CALCULATIONS

STAMP OF DATE OF RECEIPT OF PLANS

STAMP OF APPROVAL OF PLANS

DESCRIPTION OF PROPOSAL & PROPERTY
COMMERCIAL BUILDING ON PROPERTY BEARING
C.T.S.NOS 150/1, 202 & 203 OF VILLAGE-KONDIVITA, TALUKA-
ANDHERI M.S.D. & SITUATED OFF SIR M.V. ROAD
ANDHERI (EAST)

NAME OF THE OWNER
JACOBS H & G LTD. CA TO NAVABHA, JACOBS H&G LIMITED

JOB NO : DATE : SIGNATURE OF OWNER

DRAWING NO : SCALE : ARCHITECTS & ENGINEERS

NORTH

CHECKED BY :