


**REFUGE AREA CALCULATION**

UNITS	NO. OF UNITS	DIMENSION IN METER	AREA IN SQ. M.
A	1	2.90 X 5.15	14.94
B	1	2.30 X 6.10	14.03
C	1	3.05 X 6.85	20.89
D	1	3.00 X 3.50	10.50
<b>TOTAL</b>			<b>60.36</b>

**BALCONY AREA CALCULATION FOR REFUGE FLOOR (WING-A)**

BU AREA PER FLOOR				156.91
PERMISSIBLE BAL AREA				15.69
PROPOSED BALCONIES				
B1	1	3.50 X 1.00	3.50	
B2	1	1.20 X 3.05	3.66	
B3	2	3.05 X 1.20	7.32	
B4	1	0.15 X 0.75	0.11	
B5	1	3.05 X 1.05	3.20	
PROPOSED BAL AREA/FLOOR				17.79
EXCESS BAL AREA/FLOOR				2.10

FIRE FIGHTING O.H. TANK  
5,000.00 CAPACITY

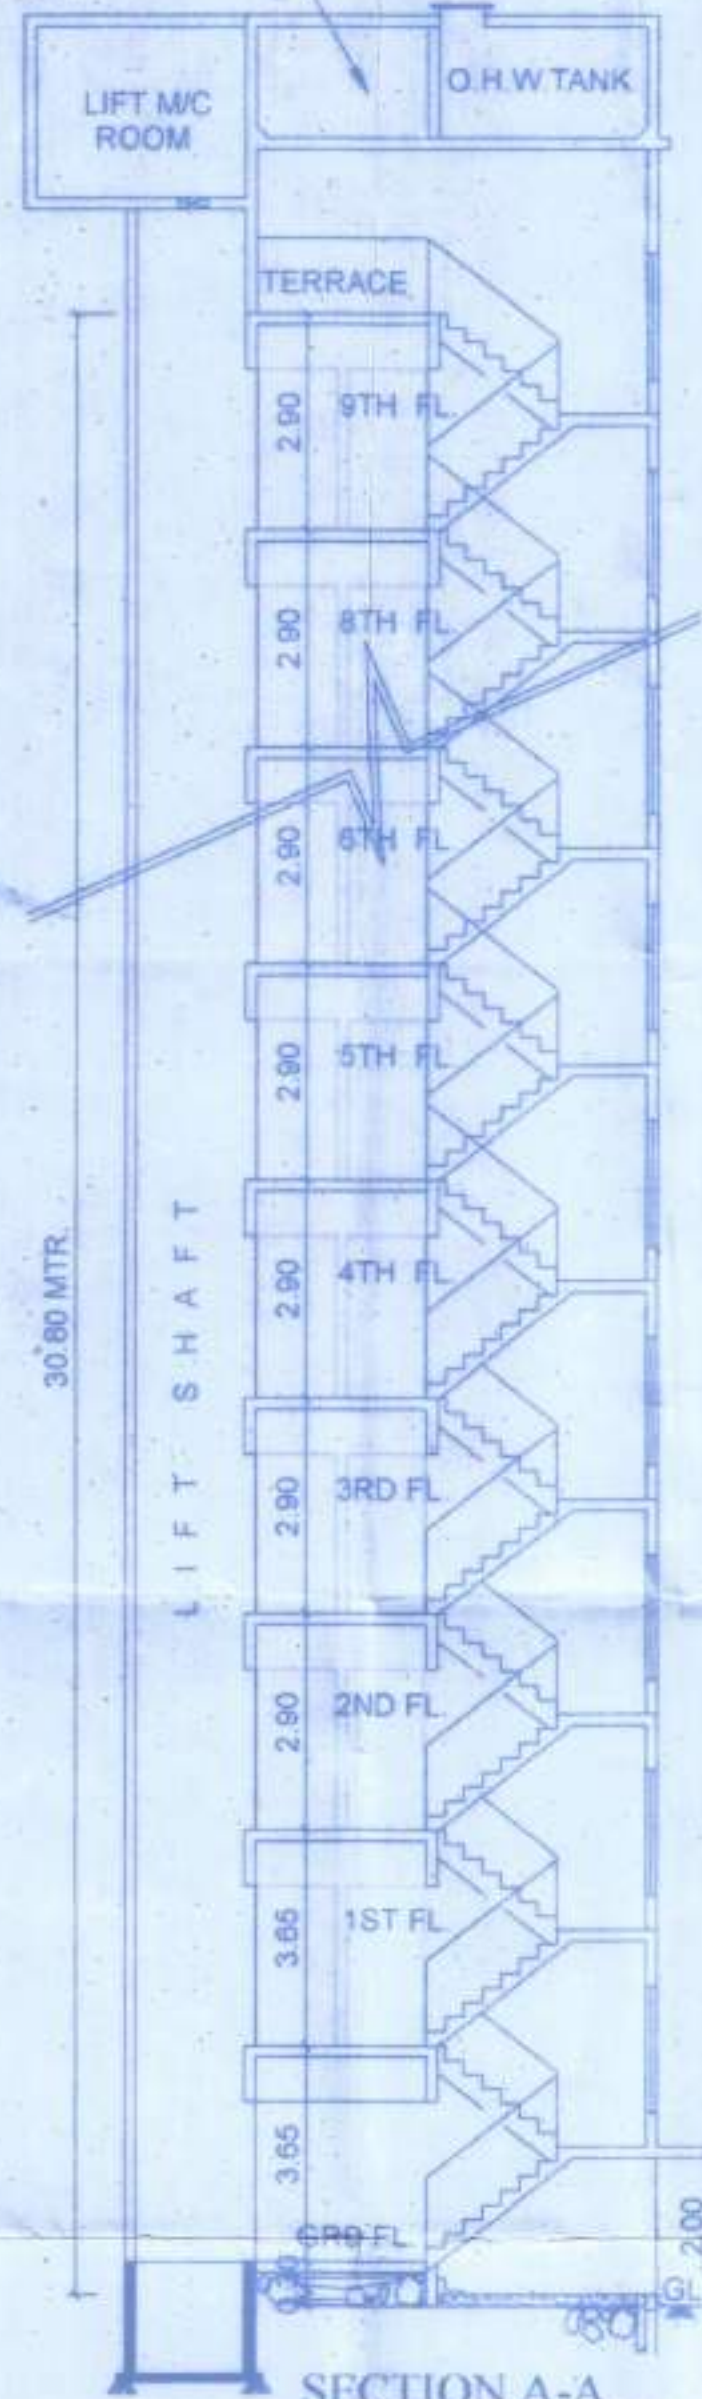

**A-WING REFUGE FLOOR**  
 नोंबलचे पत्र क्र. विभागापा/नर/...२५.११/२०१९-२०  
 दि. ११.११.२०१९... मधील अटी शर्तीस  
 बंधनकारक राहून मुळ/सुधारित बांधकाम  
 भकाये (प्रारंभ पत्रासह) मंजूर.


*Handwritten signatures and dates:*  
 मंडळी  
 ३/११/१९  
 सहाय्यक संचालक नगररचना  
 विरा-भाईदर महानगरपालिका



**BUILT UP AREA CALCULATION FOR REFUGE FLOOR (WING-A)**

UNITS	NO. OF UNITS	DIMENSION IN METER	AREA IN SQ. M.
1	1	3.50 X 2.50	8.75
2	1	5.95 X 2.90	17.26
3	1	3.65 X 3.05	11.13
4	1	3.05 X 3.65	11.13
5	1	2.45 X 5.60	13.72
6	1	3.05 X 2.90	8.84
7	1	1.35 X 2.25	3.04
8	1	3.05 X 3.95	12.05
9	1	9.90 X 3.35	33.17
10	1	2.30 X 3.05	7.02
11	1	8.80 X 3.50	30.80
<b>TOTAL</b>			<b>156.91</b>

**AREA DIAGRAM FOR REFUGE FLOOR SCALE: 1:200**

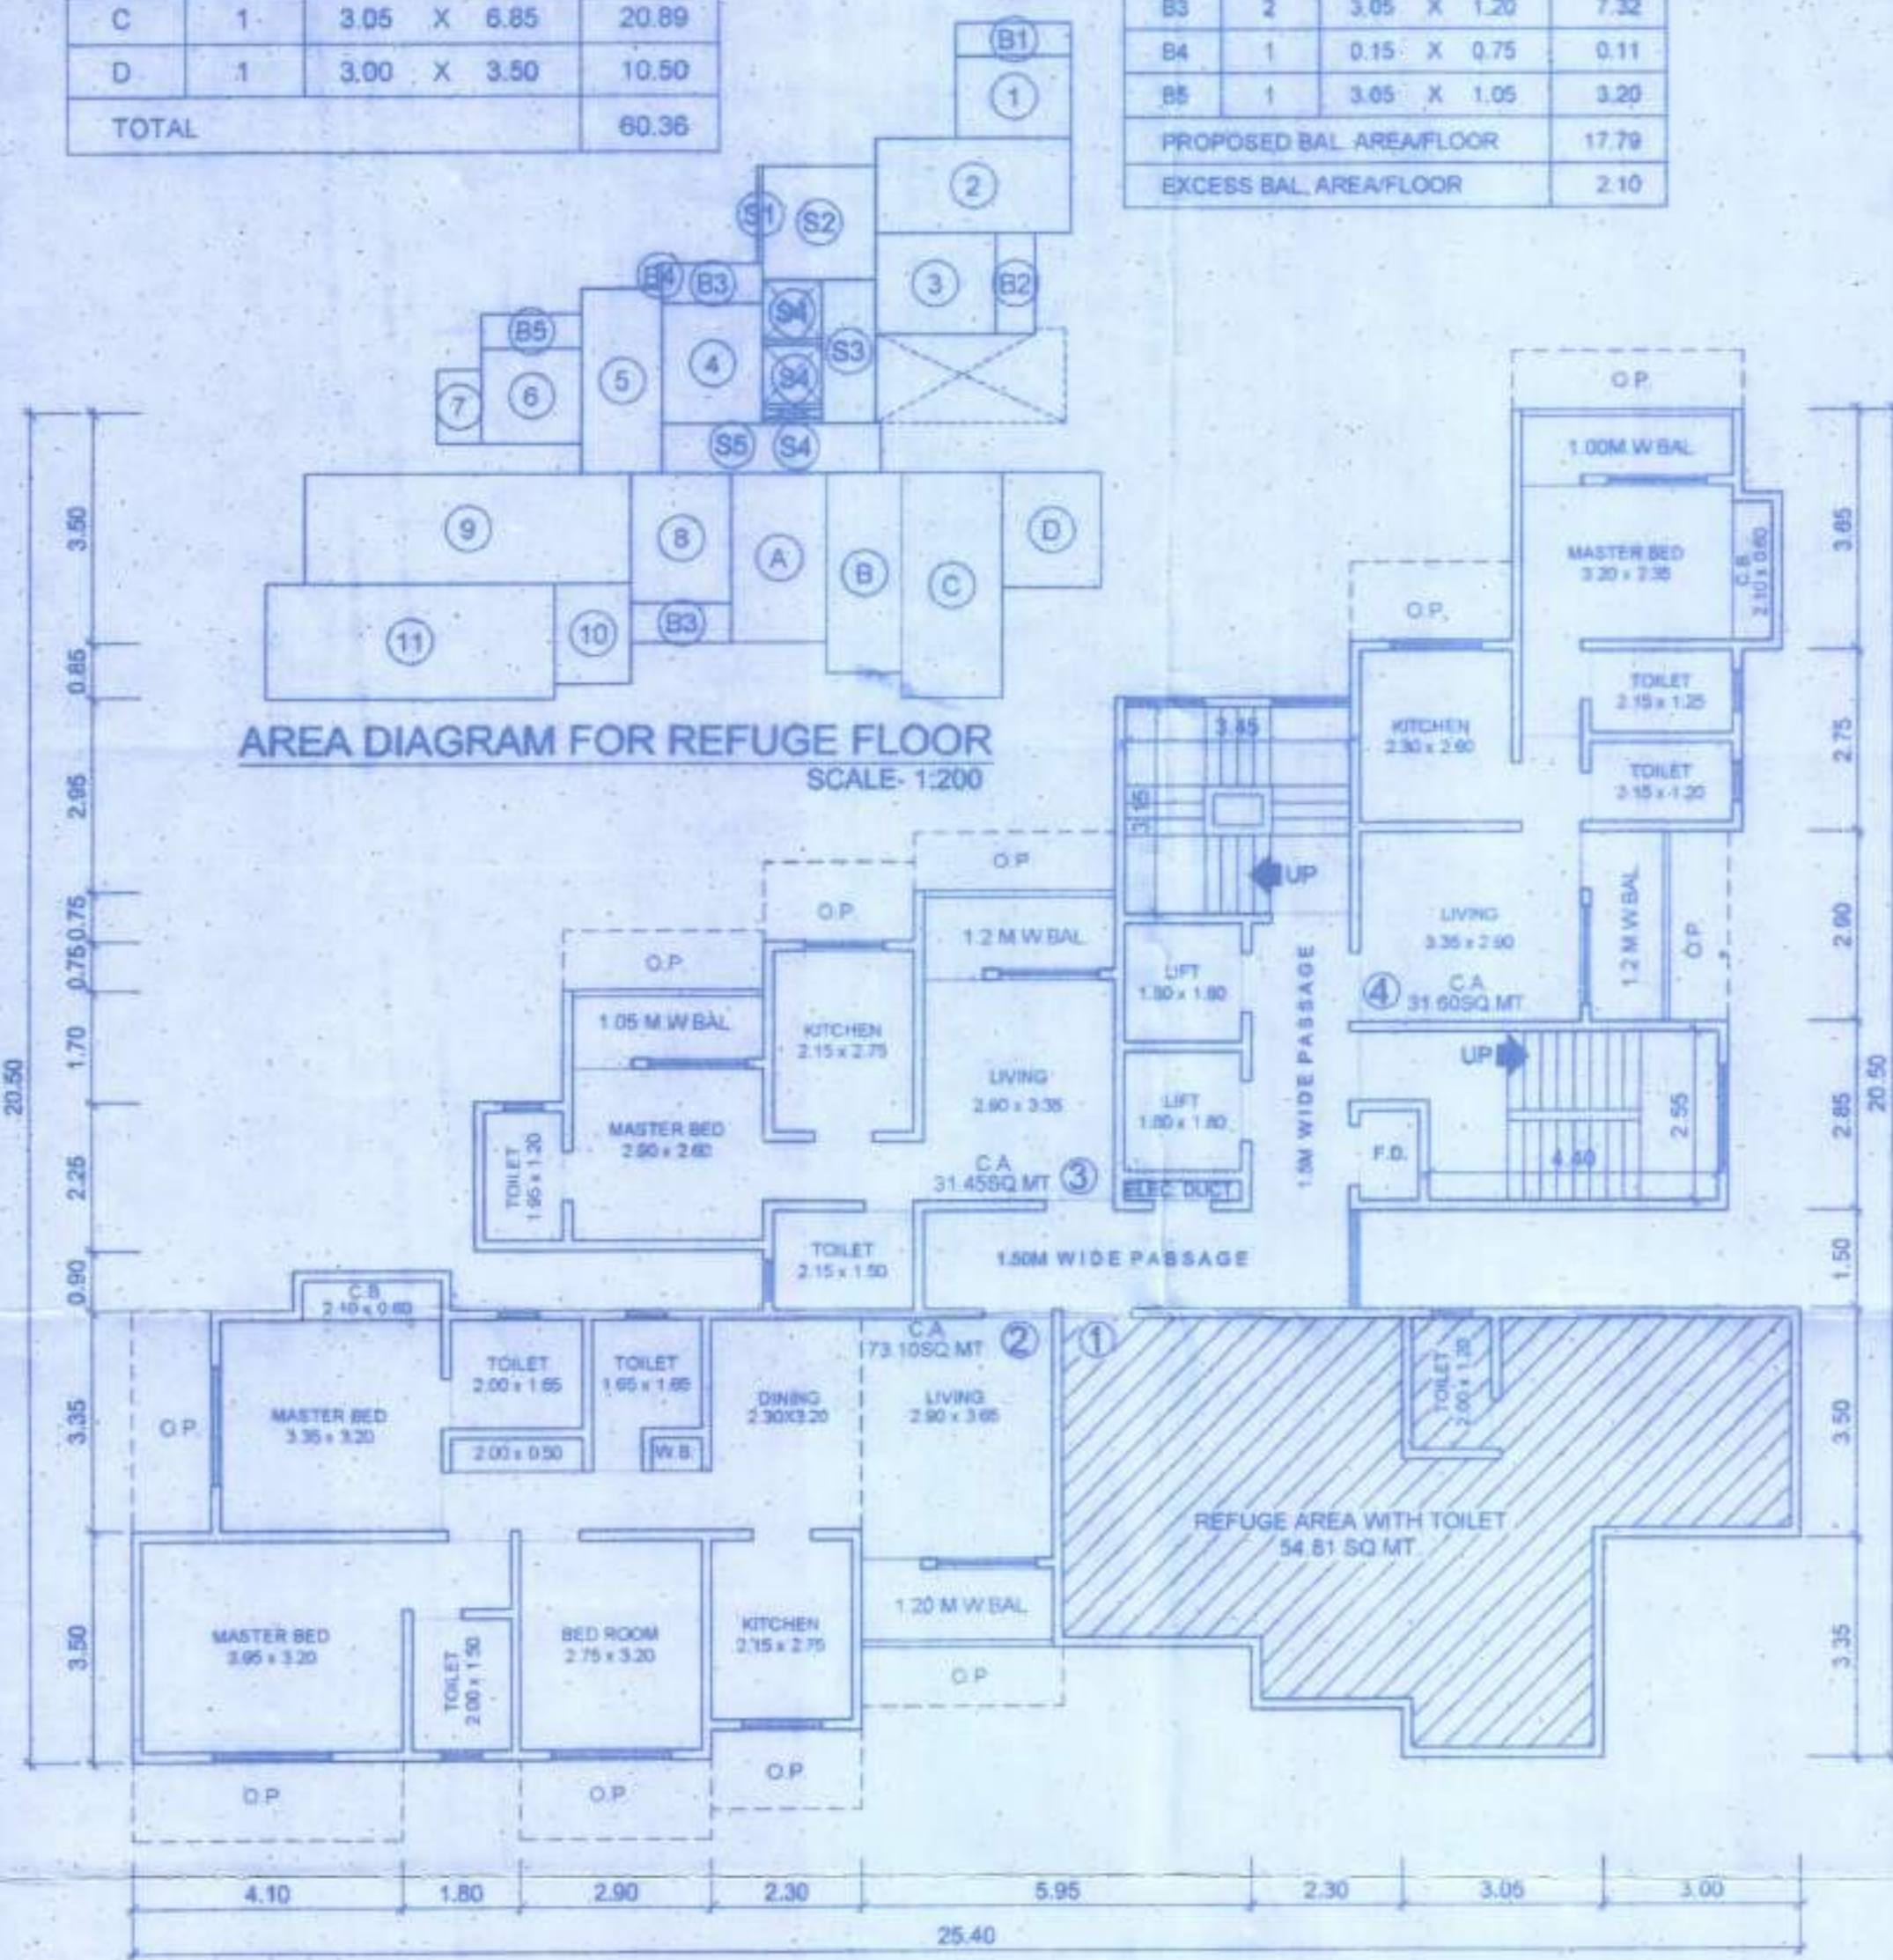

**REFUGE FLOOR PLAN (8TH FLOOR) (WING-A) SCALE: 1:100**

**PROFORMA - B**

**CERTIFICATE OF AREA**  
 CERTIFIED THAT I HAVE SURVEYED THE PLOT UNDER REFERENCE ON ... AND THAT THE DIMENSIONS ON THE SIDES ETC. OF THE PLANS ARE AS MEASURED ON THE SITE AND THE AREA SO WORKED OUT IS ... SQ. METER AND TALLIES WITH AREA STATED IN THE DOCUMENT OF OWNERSHIP / TOWN PLANNING SCHEME RECORD.

**DESCRIPTION OF PROPOSAL AND PROPERTY**  
 PROPOSED BUILDINGS ON LAND BEARING (OLD) S.NO. 156 / 3 & 4, (NEW) S.NO: 27 / 3 & 4, AT VILLAGE - MIRA, TAL & DIST : THANE

**NAME OF OWNER**  
 SHRI. JAYRAJ DEVIDAS & OTHERS (FOR S.NO.156/3)  
 SHRI. KAMELISH H. BORIYA (FOR S.NO.156/4)

**OWNERS / SIGNATURE**  
*Handwritten signatures of Jayraj Devidas and Kamlesh H. Boriya.*

DRAWING NO.	SCALE	DATE	CHECKED BY	DRAWN BY	REVISION NO.
03	AS SHOWN	01/12/2018	BASAVARAJ.G	DILIP	00

**CONSULTING CIVIL ENGINEER**  
 Basavaraj S. Gadekar  
 BE (civil)

**Tej's CONSULTANTS**  
 1502-NAGASHETHA TOWER, BEHIND BALAJI HOSPITAL,  
 GOLDEN PENTY CIRCLE, MIRA BHAYANDER ROAD,  
 MIRA ROAD (EAST),  
 TEL : 9820180711