




5TH, 10TH, 14TH, 19TH, 23TH, 28TH AND 32ND FLOOR (REFUGE) PLAN (WING-D) (SCALE 1:100)

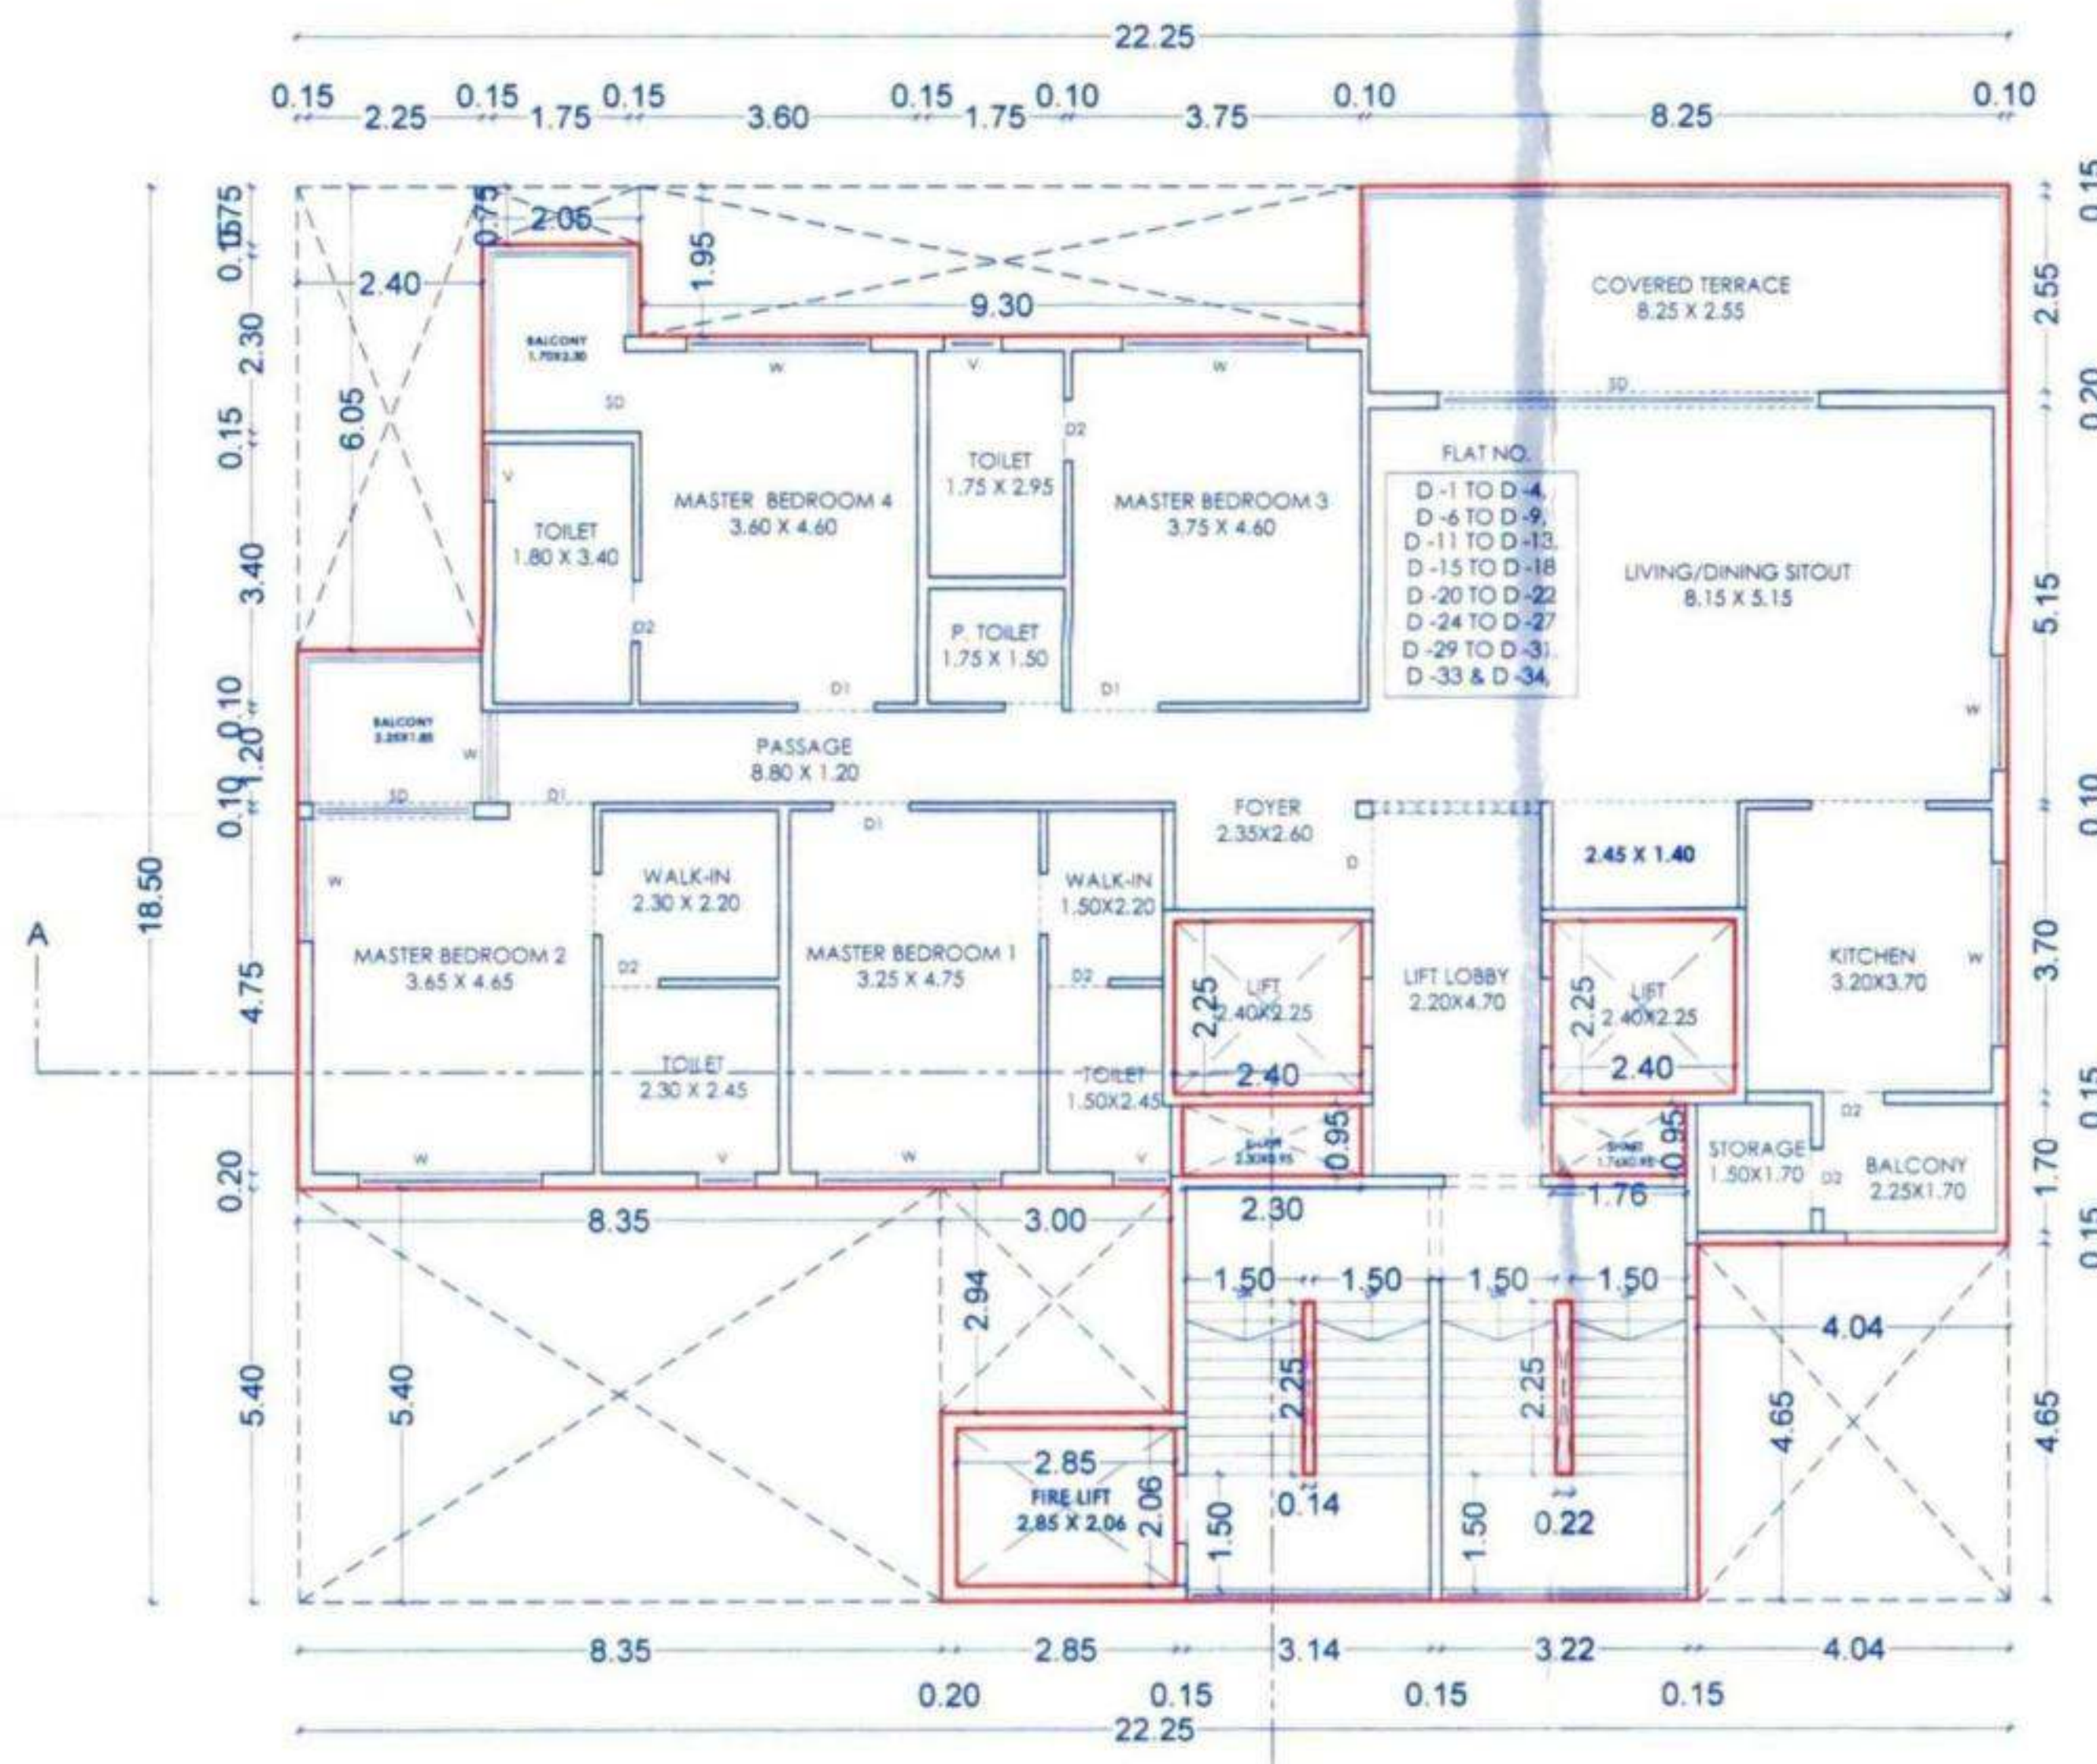

1ST TO 4TH, 6TH TO 9TH, 11TH TO 13TH, 15TH TO 18TH, 20TH TO 22ND, 24TH TO 27TH, 29TH TO 31ST, 33RD & 34TH TYPICAL FLOOR PLAN (WING-D) (SCALE 1:100)

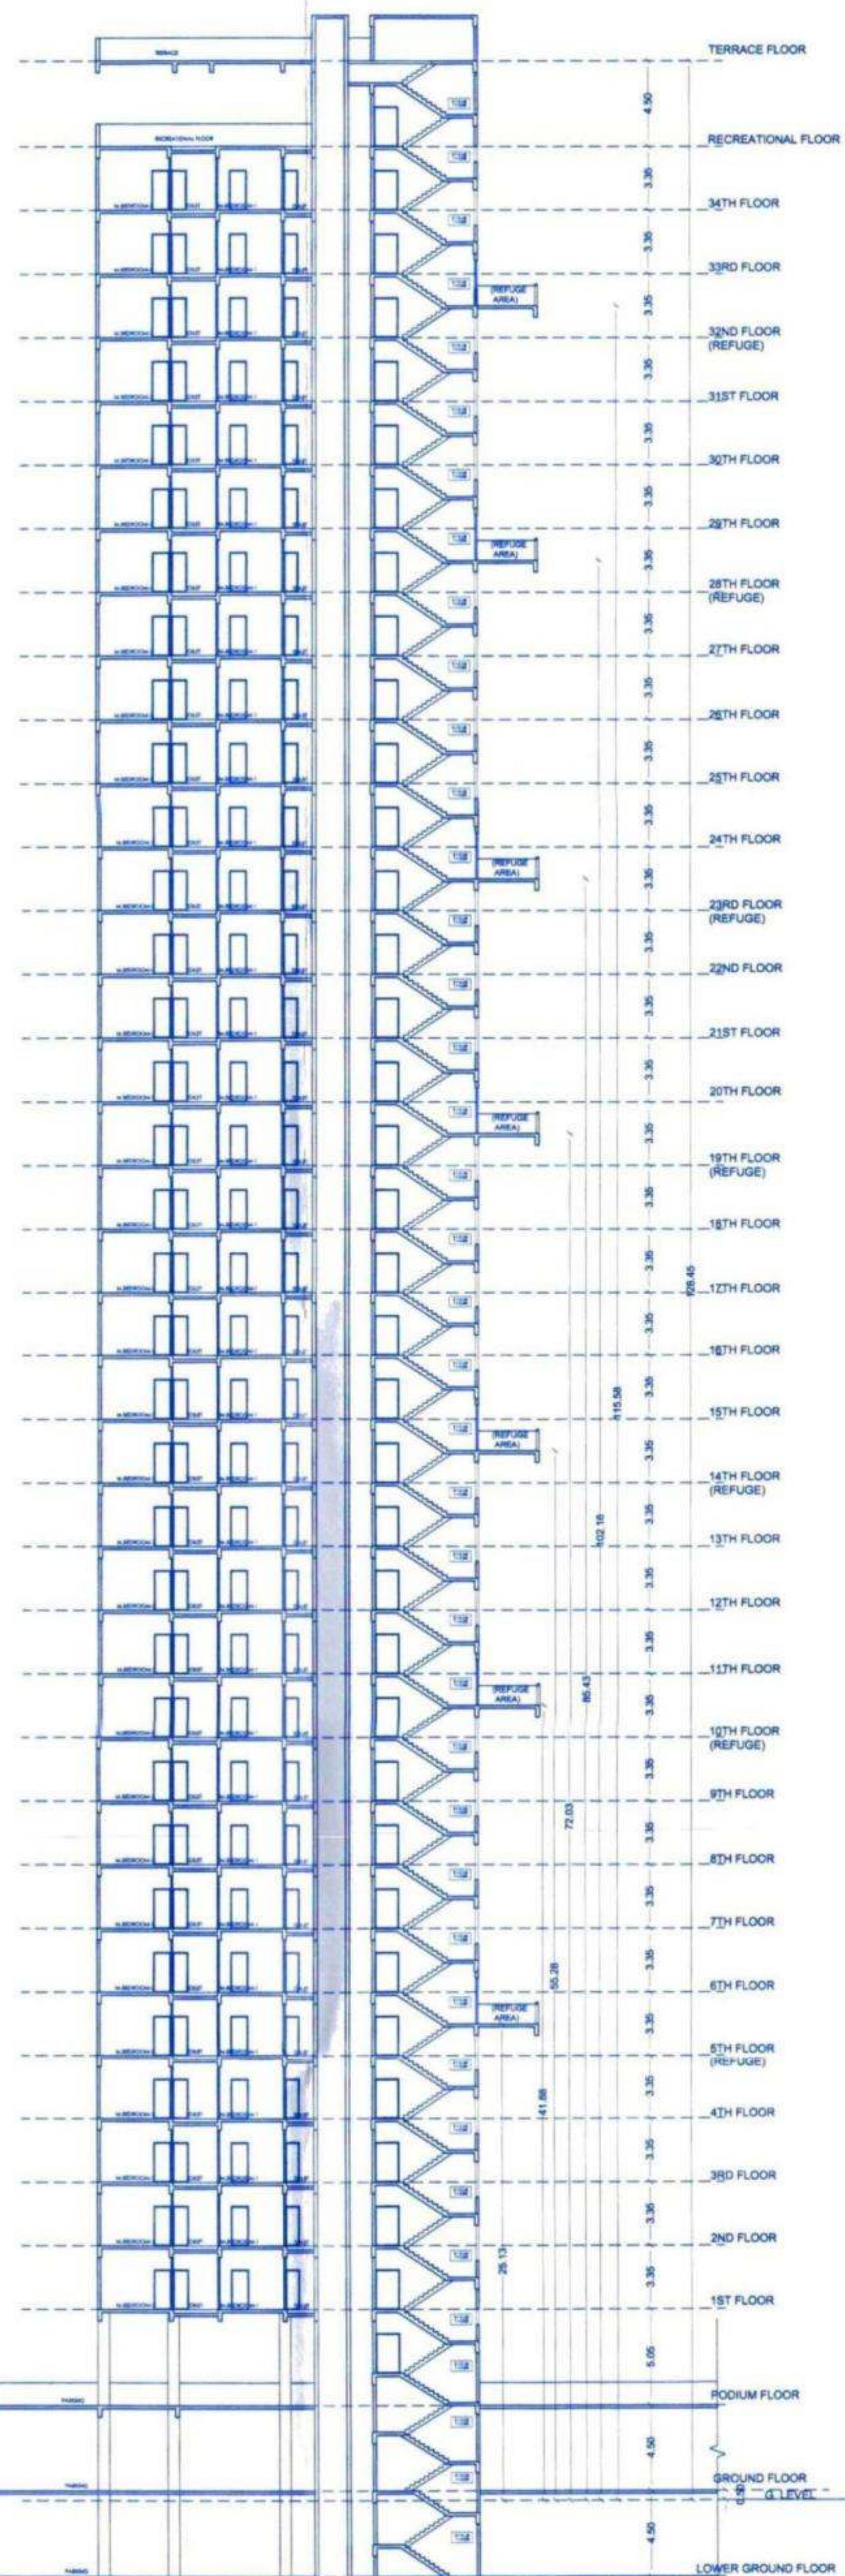

SECTION AT AA' (WING-D) (SCALE 1:250)

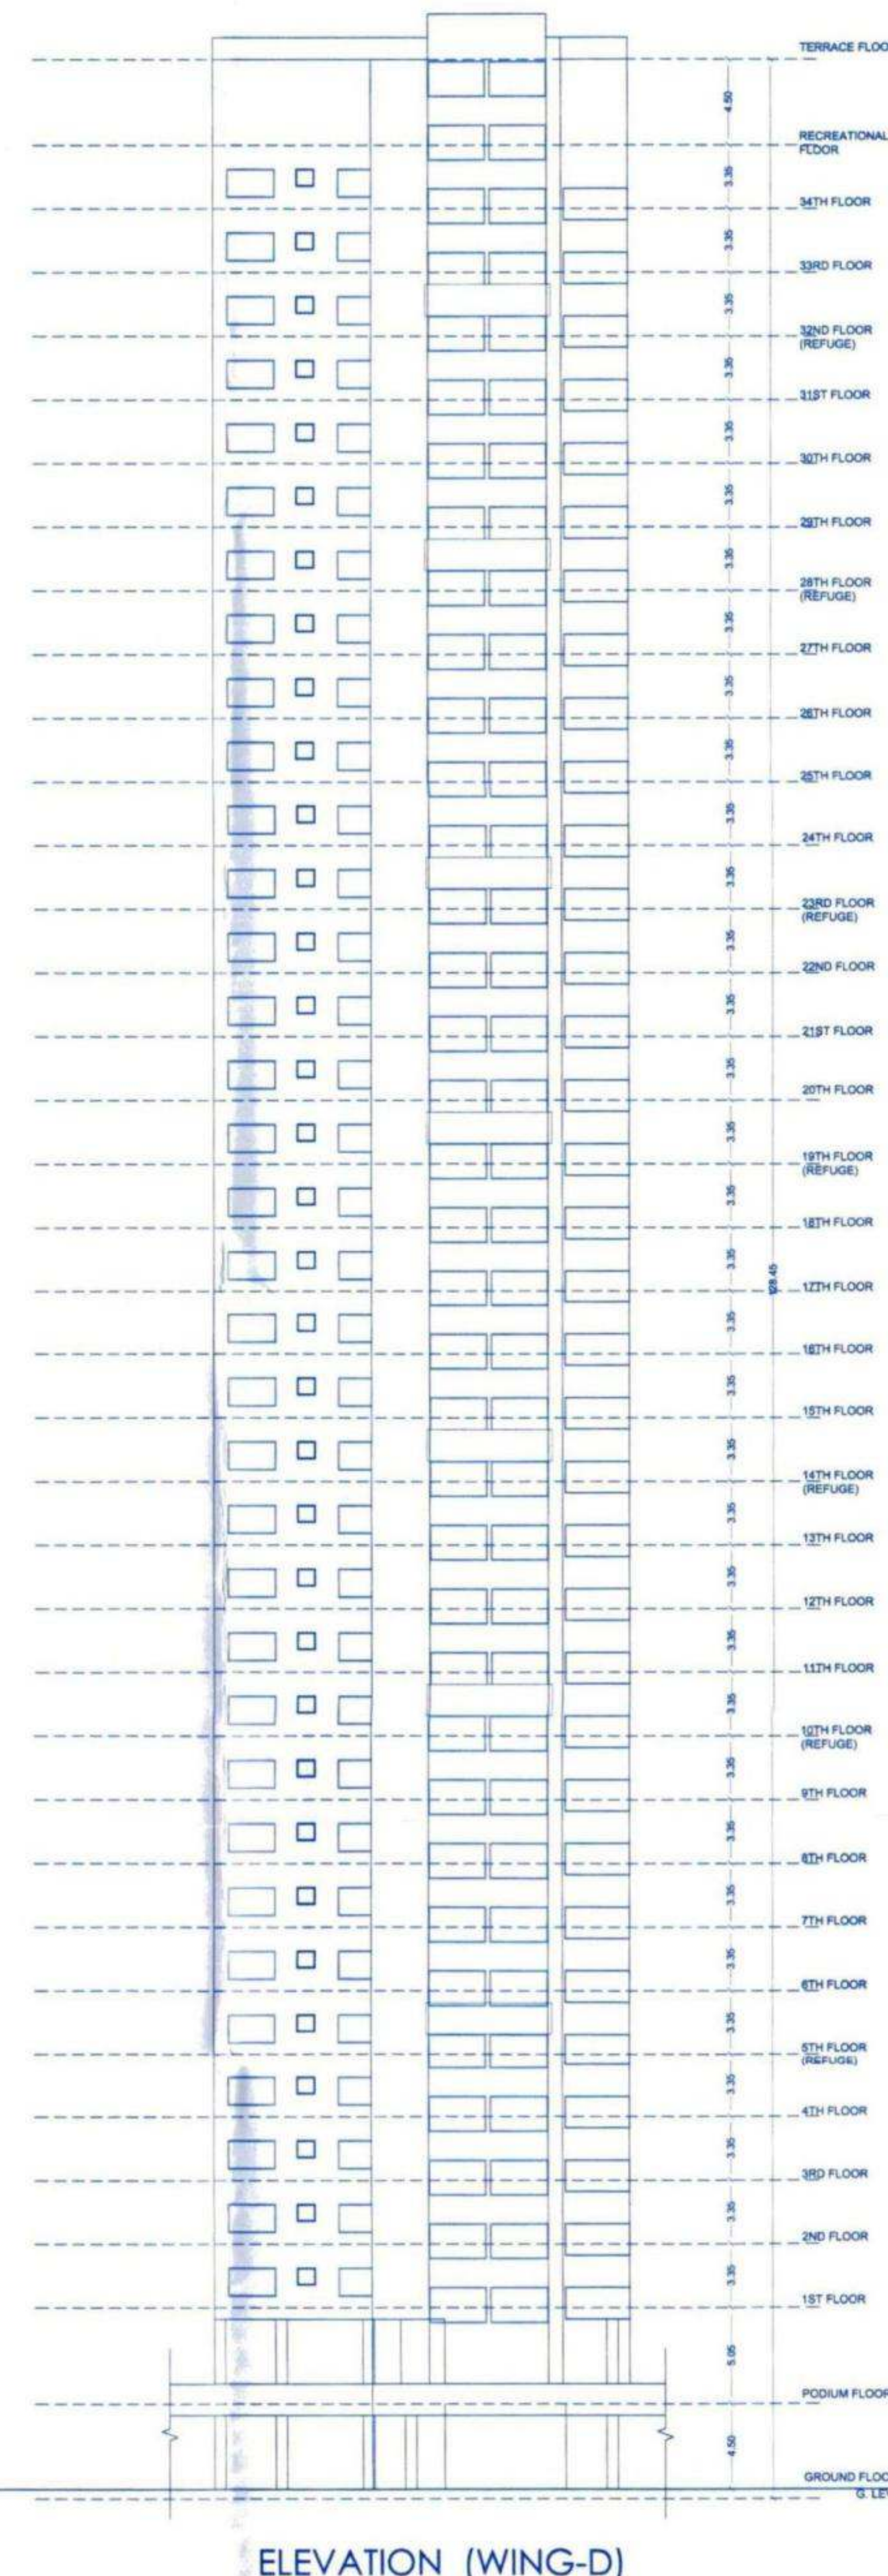


ELEVATION (WING-D) (SCALE 1:250)

PROPOSED WING-D				
WING NO.	FLOOR NAME	TOTAL BUILT-UP AREA OF FLOOR AS PER OUTER CONSTRUCTION LINE	FSI	ANCILLARY FSI
D	GROUND	9.00	5.63	3.38
	PODIUM FLOOR (CENTER DEVELOPER ROOM)	43.20	27.00	16.20
	1ST	283.40	177.13	106.28
	2ND	283.40	177.13	106.28
	3RD	283.40	177.13	106.28
	4TH	283.40	177.13	106.28
	5TH (Refuge)	283.40	177.13	106.28
	6TH	283.40	177.13	106.28
	7TH	283.40	177.13	106.28
	8TH	283.40	177.13	106.28
	9TH	283.40	177.13	106.28
	10TH (Refuge)	283.40	177.13	106.28
	11TH	283.40	177.13	106.28
	12TH	283.40	177.13	106.28
	13TH	283.40	177.13	106.28
	14TH (Refuge)	283.40	177.13	106.28
	15TH	283.40	177.13	106.28
	16TH	283.40	177.13	106.28
	17TH	283.40	177.13	106.28
	18TH	283.40	177.13	106.28
	19TH (Refuge)	283.40	177.13	106.28
	20TH	283.40	177.13	106.28
	21TH	283.40	177.13	106.28
	22TH	283.40	177.13	106.28
	23TH (Refuge)	283.40	177.13	106.28
	24TH	283.40	177.13	106.28
	25TH	283.40	177.13	106.28
	26TH	283.40	177.13	106.28
	27TH	283.40	177.13	106.28
	28TH (Refuge)	283.40	177.13	106.28
	29TH	283.40	177.13	106.28
	30TH	283.40	177.13	106.28
	31TH	283.40	177.13	106.28
	32TH (Refuge)	283.40	177.13	106.28
33RD	283.40	177.13	106.28	
34TH	283.40	177.13	106.28	
35TH RECREATIONAL FLOOR (TOILET)	3.24	2.03	1.22	
TOTAL		9691.04	6056.90	3634.14

REFUGE CALCULATION				
WING D				
NO. FLAT	CARPET AREA	NO. OF FLOOR		
1	X	185.53	X	3
				= 556.59
TOTAL				556.59
				44.53
				13.38
REFUGE AREA REQUIRED				13.38
REFUGE AREA PROPOSED				15.94

AREA DETAILS OF WING-D				
BUILDING	FLOOR NAME	FLAT NO.	CARPET AREA	TOTAL CARPET AREA (SQ.M)
RESIDENTIAL	1ST TO 34TH FLOOR	D-1 TO D-34	185.53	218.51

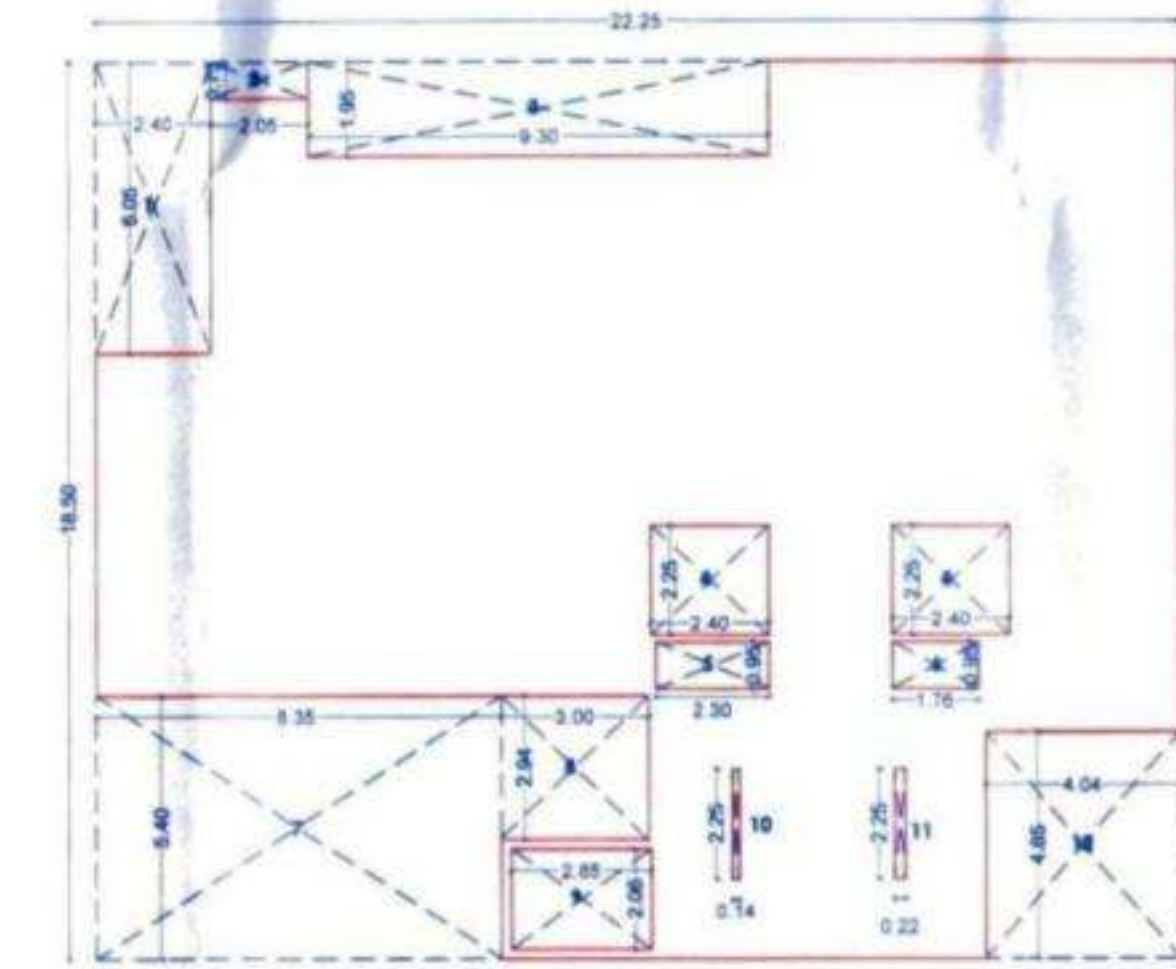

AREA DIAGRAM TYPICAL 1ST TO 34TH FLOOR PLAN (WING-D) SCALE:1:200

AREA CALC. FOR (WING-D) TYPICAL 1ST TO 34TH FLOOR (IN SQ.M)					
A	B	C	D	E	
22.25	X	19.40	X	411.63	
DEDUCTIONS					
1	2.40	X	6.05	X	14.52
2	2.05	X	0.75	X	1.54
3	9.30	X	1.95	X	18.14
4	2.40	X	2.25	X	10.80
5	2.30	X	0.95	X	2.18
6	1.76	X	0.95	X	1.67
7	8.35	X	5.40	X	45.09
8	3.00	X	2.94	X	8.82
9	2.85	X	2.06	X	5.87
10	0.14	X	2.25	X	0.32
11	0.22	X	2.25	X	0.50
12	4.04	X	4.65	X	18.79
TOTAL DEDUCTIONS				129.23	
411.63	-	129.23	=	283.40	
NET AREA				283.40	

WING - D STAMP OF APPROVAL 08/10

REVISED BUILDING PERMISSION OF PROPOSED RESIDENTIAL BUILDING IN S. NO.59/1/1/ B+59/1/2 +59/1/1/C+59/1/3/1 AT ANANDWALI, NASHIK. FOR:- HIGHLAND BUILDERS AND DEVELOPERS PARTNERSHIP FIRM THRO. PARTNERS SHRI. PANKAJ ASHOK CHANDWANI AND OTHERS.

APPROVED
The Plans amended in
As per the conditions Mentioned in the accompanying commencement Certificate No. dated 31/03/2022
A11Bp1588/2022

Executive Engineer
TOWN PLANNING
Nashik Municipal Corporation
Nashik

SIGNATURE OF ARCHITECT
SIGNATURE OF STRUCTURAL ENG.
SIGNATURE OF OWNER

ARCHITECT
SUMIT & BANSRI KUMATH
78, 7th Floor, JITO Business Bay,
Shri Hari Narayan Kute Marg,
Nashik-422002.
Email- sumitkumath@gmail.com
WEB: sumitkumath.com