



R7/10

<p>ADDITON FOR 15TH FLUR ADDITON FOR REHAB RESIDENTIAL (A.I.)</p> <p>871 350 x 6.25 x 1.16 = 2471.50 SQM 872 375 x 5.50 x 1.16 = 2541.75 SQM 873 350 x 5.50 x 1.16 = 2275.00 SQM 874 325 x 5.50 x 1.16 = 2090.62 SQM 875 300 x 5.50 x 1.16 = 1906.25 SQM 876 275 x 5.50 x 1.16 = 1721.87 SQM 877 250 x 5.50 x 1.16 = 1537.50 SQM 878 225 x 5.50 x 1.16 = 1353.12 SQM 879 200 x 5.50 x 1.16 = 1168.75 SQM 880 175 x 5.50 x 1.16 = 984.37 SQM 881 150 x 5.50 x 1.16 = 799.99 SQM 882 125 x 5.50 x 1.16 = 615.62 SQM 883 100 x 5.50 x 1.16 = 431.25 SQM 884 75 x 5.50 x 1.16 = 246.87 SQM 885 50 x 5.50 x 1.16 = 62.50 SQM TOTAL = 34913.31 SQM</p>	<p>ADDITON FOR REHAB COMMERCIAL (A.I.)</p> <p>871 350 x 5.75 x 1.16 = 2321.87 SQM 872 325 x 5.75 x 1.16 = 2137.50 SQM 873 300 x 5.75 x 1.16 = 1953.12 SQM 874 275 x 5.75 x 1.16 = 1768.75 SQM 875 250 x 5.75 x 1.16 = 1584.37 SQM 876 225 x 5.75 x 1.16 = 1400.00 SQM 877 200 x 5.75 x 1.16 = 1215.62 SQM 878 175 x 5.75 x 1.16 = 1031.25 SQM 879 150 x 5.75 x 1.16 = 846.87 SQM 880 125 x 5.75 x 1.16 = 662.50 SQM 881 100 x 5.75 x 1.16 = 478.12 SQM 882 75 x 5.75 x 1.16 = 293.75 SQM 883 50 x 5.75 x 1.16 = 109.37 SQM TOTAL = 24413.31 SQM</p>	<p>ADDITON FOR REHAB OFFICES:</p> <p>884 350 x 5.50 x 1.16 = 2275.00 SQM 885 300 x 5.50 x 1.16 = 1906.25 SQM 886 250 x 5.50 x 1.16 = 1537.50 SQM 887 200 x 5.50 x 1.16 = 1168.75 SQM 888 150 x 5.50 x 1.16 = 799.99 SQM 889 100 x 5.50 x 1.16 = 431.25 SQM TOTAL = 10107.74 SQM</p>	<p>ADDITON FOR REHAB PASSEAGE</p> <p>890 150 x 5.50 x 1.16 = 984.37 SQM 891 125 x 5.50 x 1.16 = 800.00 SQM 892 100 x 5.50 x 1.16 = 615.62 SQM TOTAL = 2400.00 SQM</p>
---	--	---	--

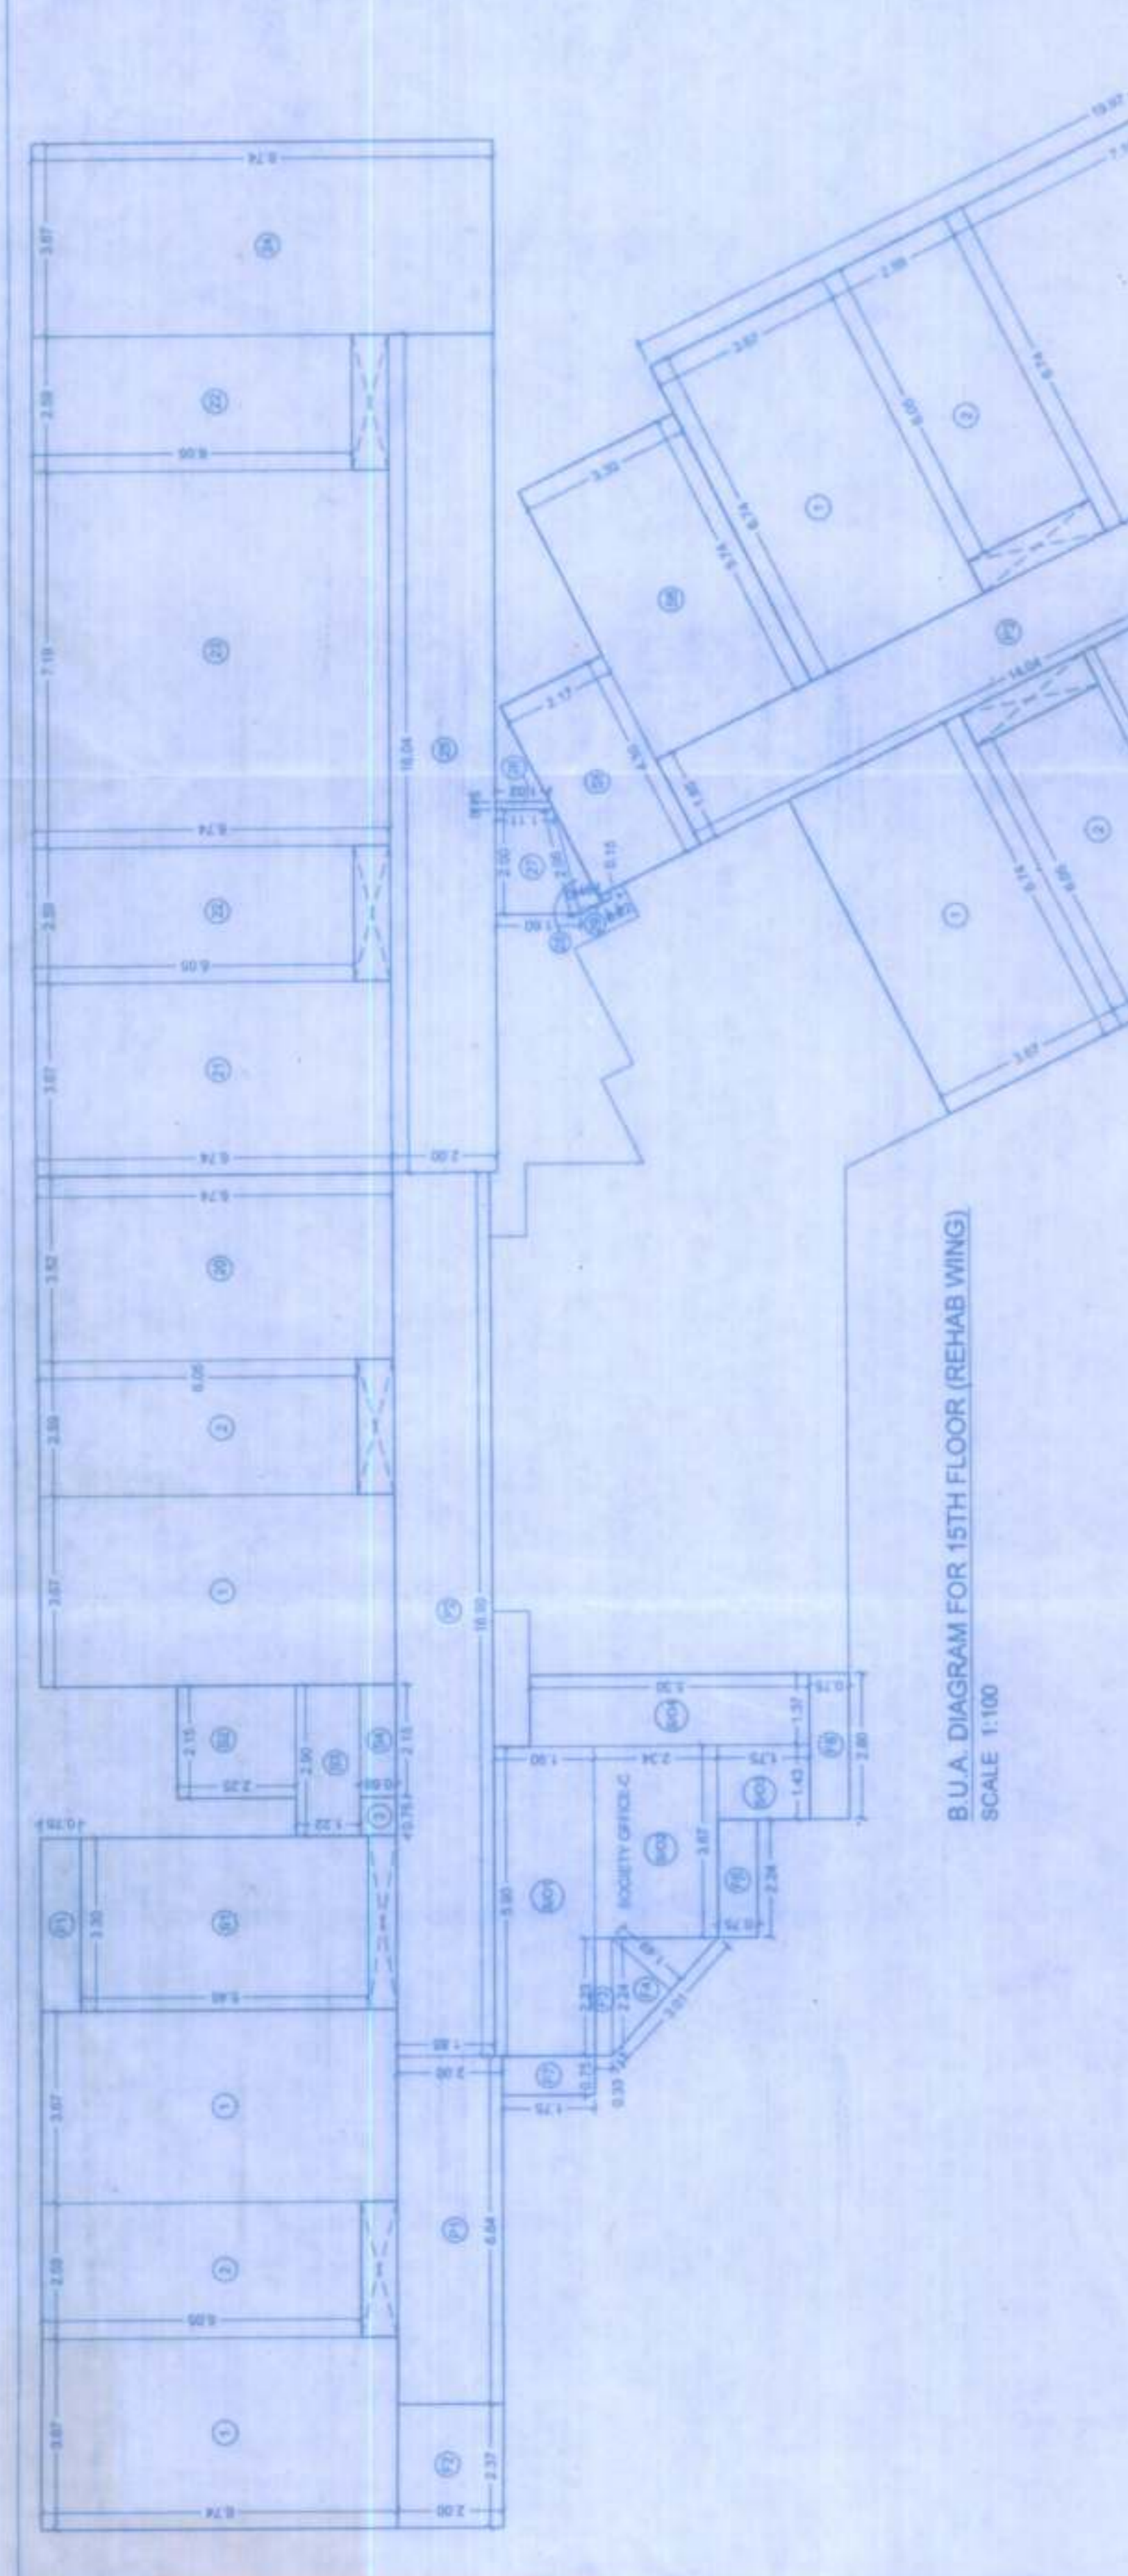


B.U.A. DIAGRAM FOR 15TH FLOOR (REHAB WING)
SCALE 1:100

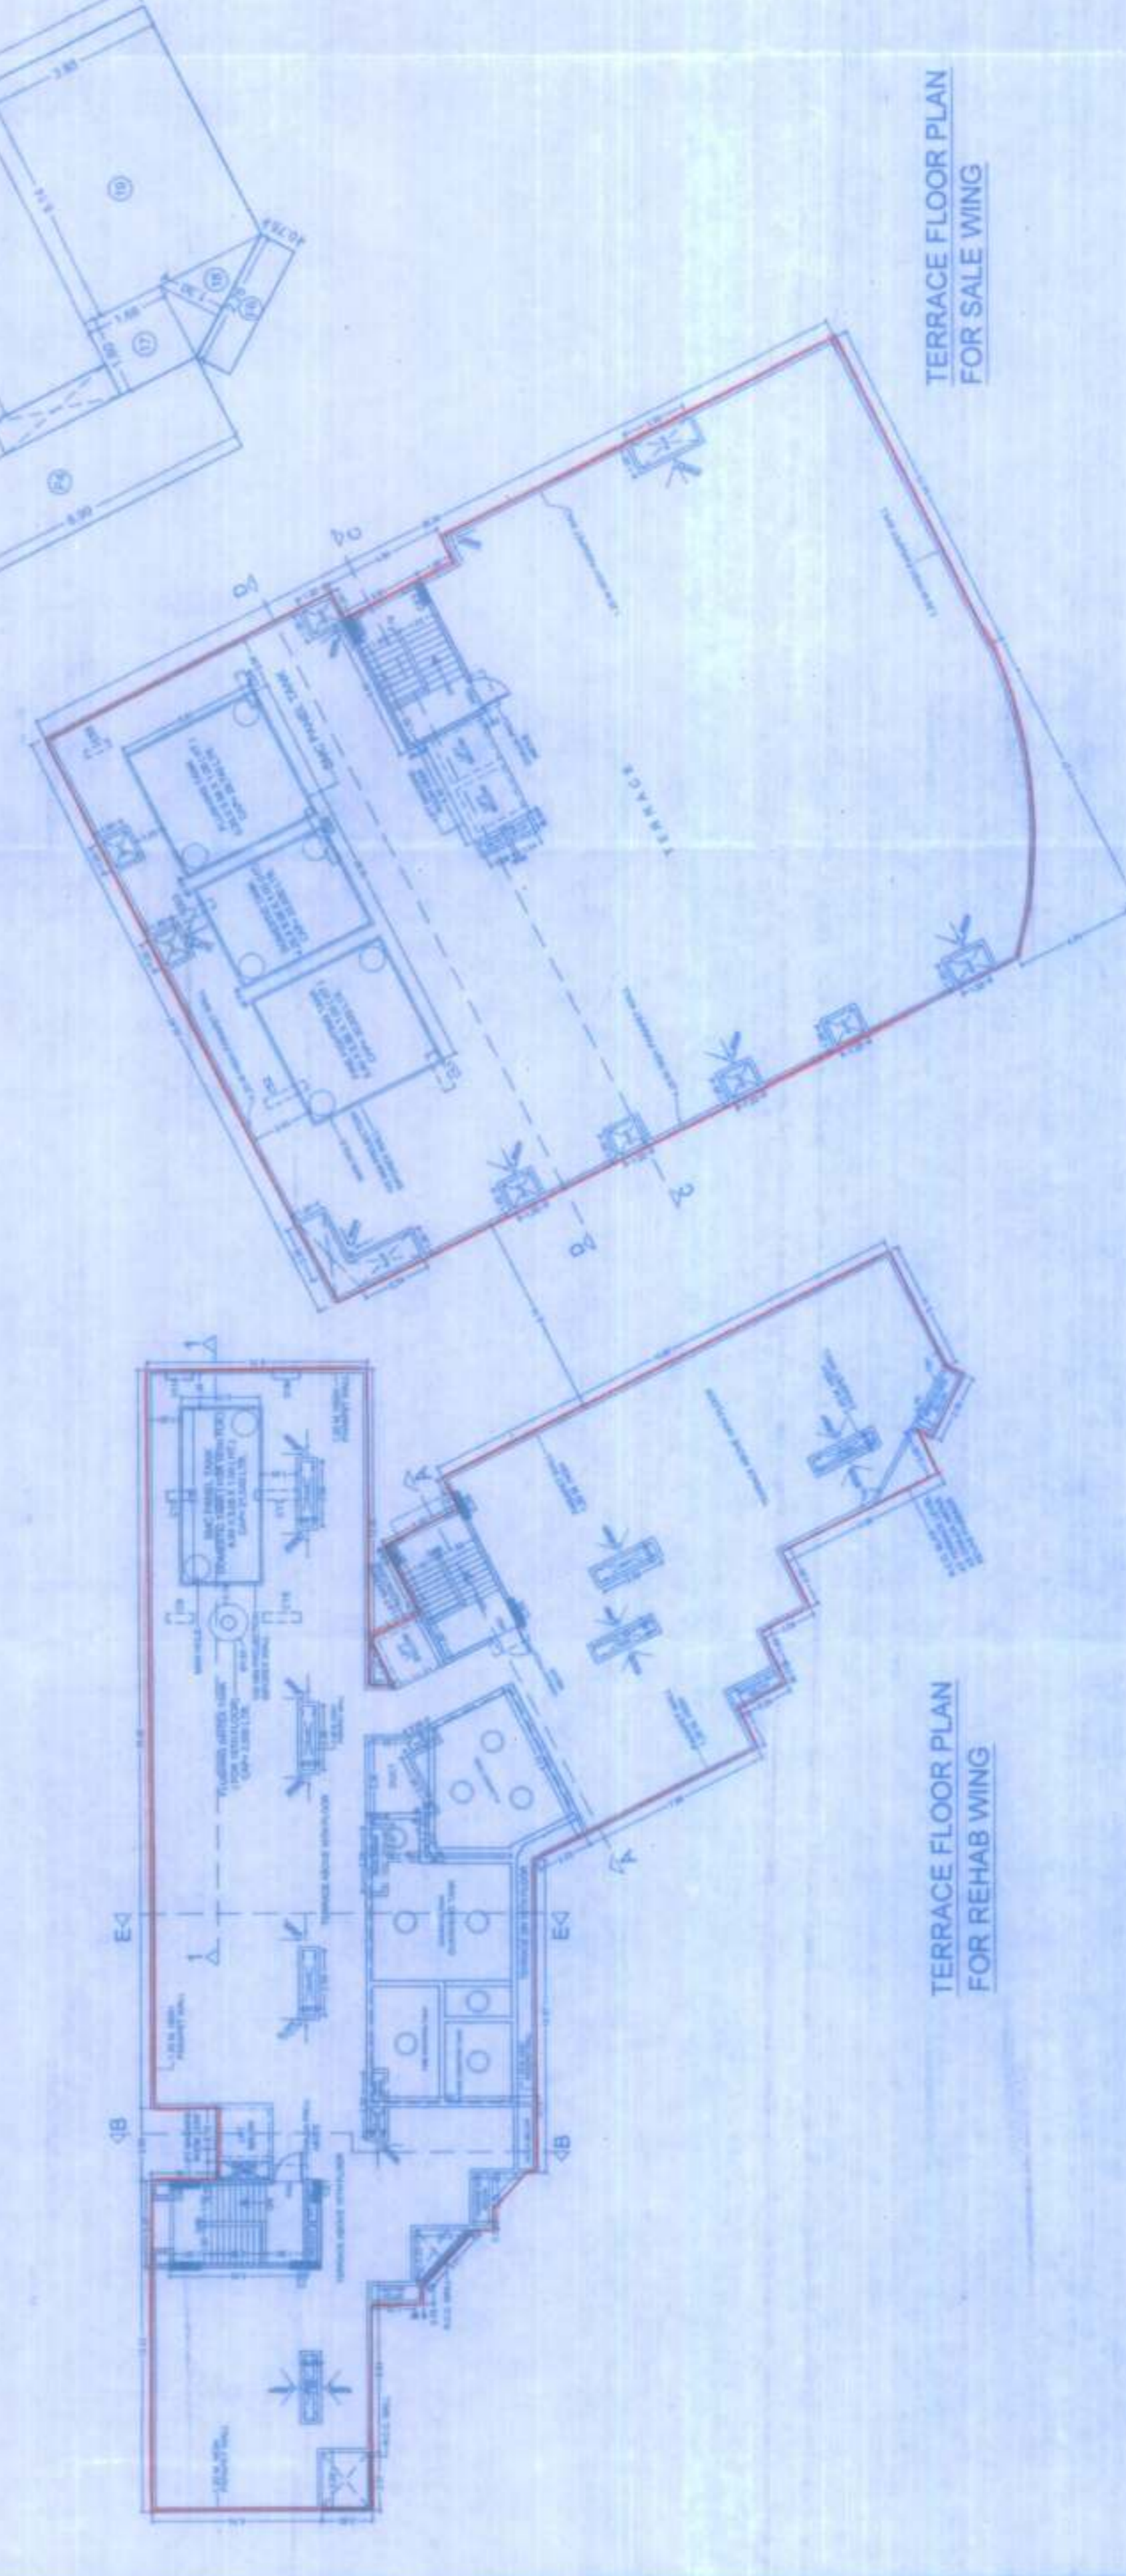


TERRACE FLOOR PLAN FOR REHAB WING

TERRACE FLOOR PLAN FOR SALE WING

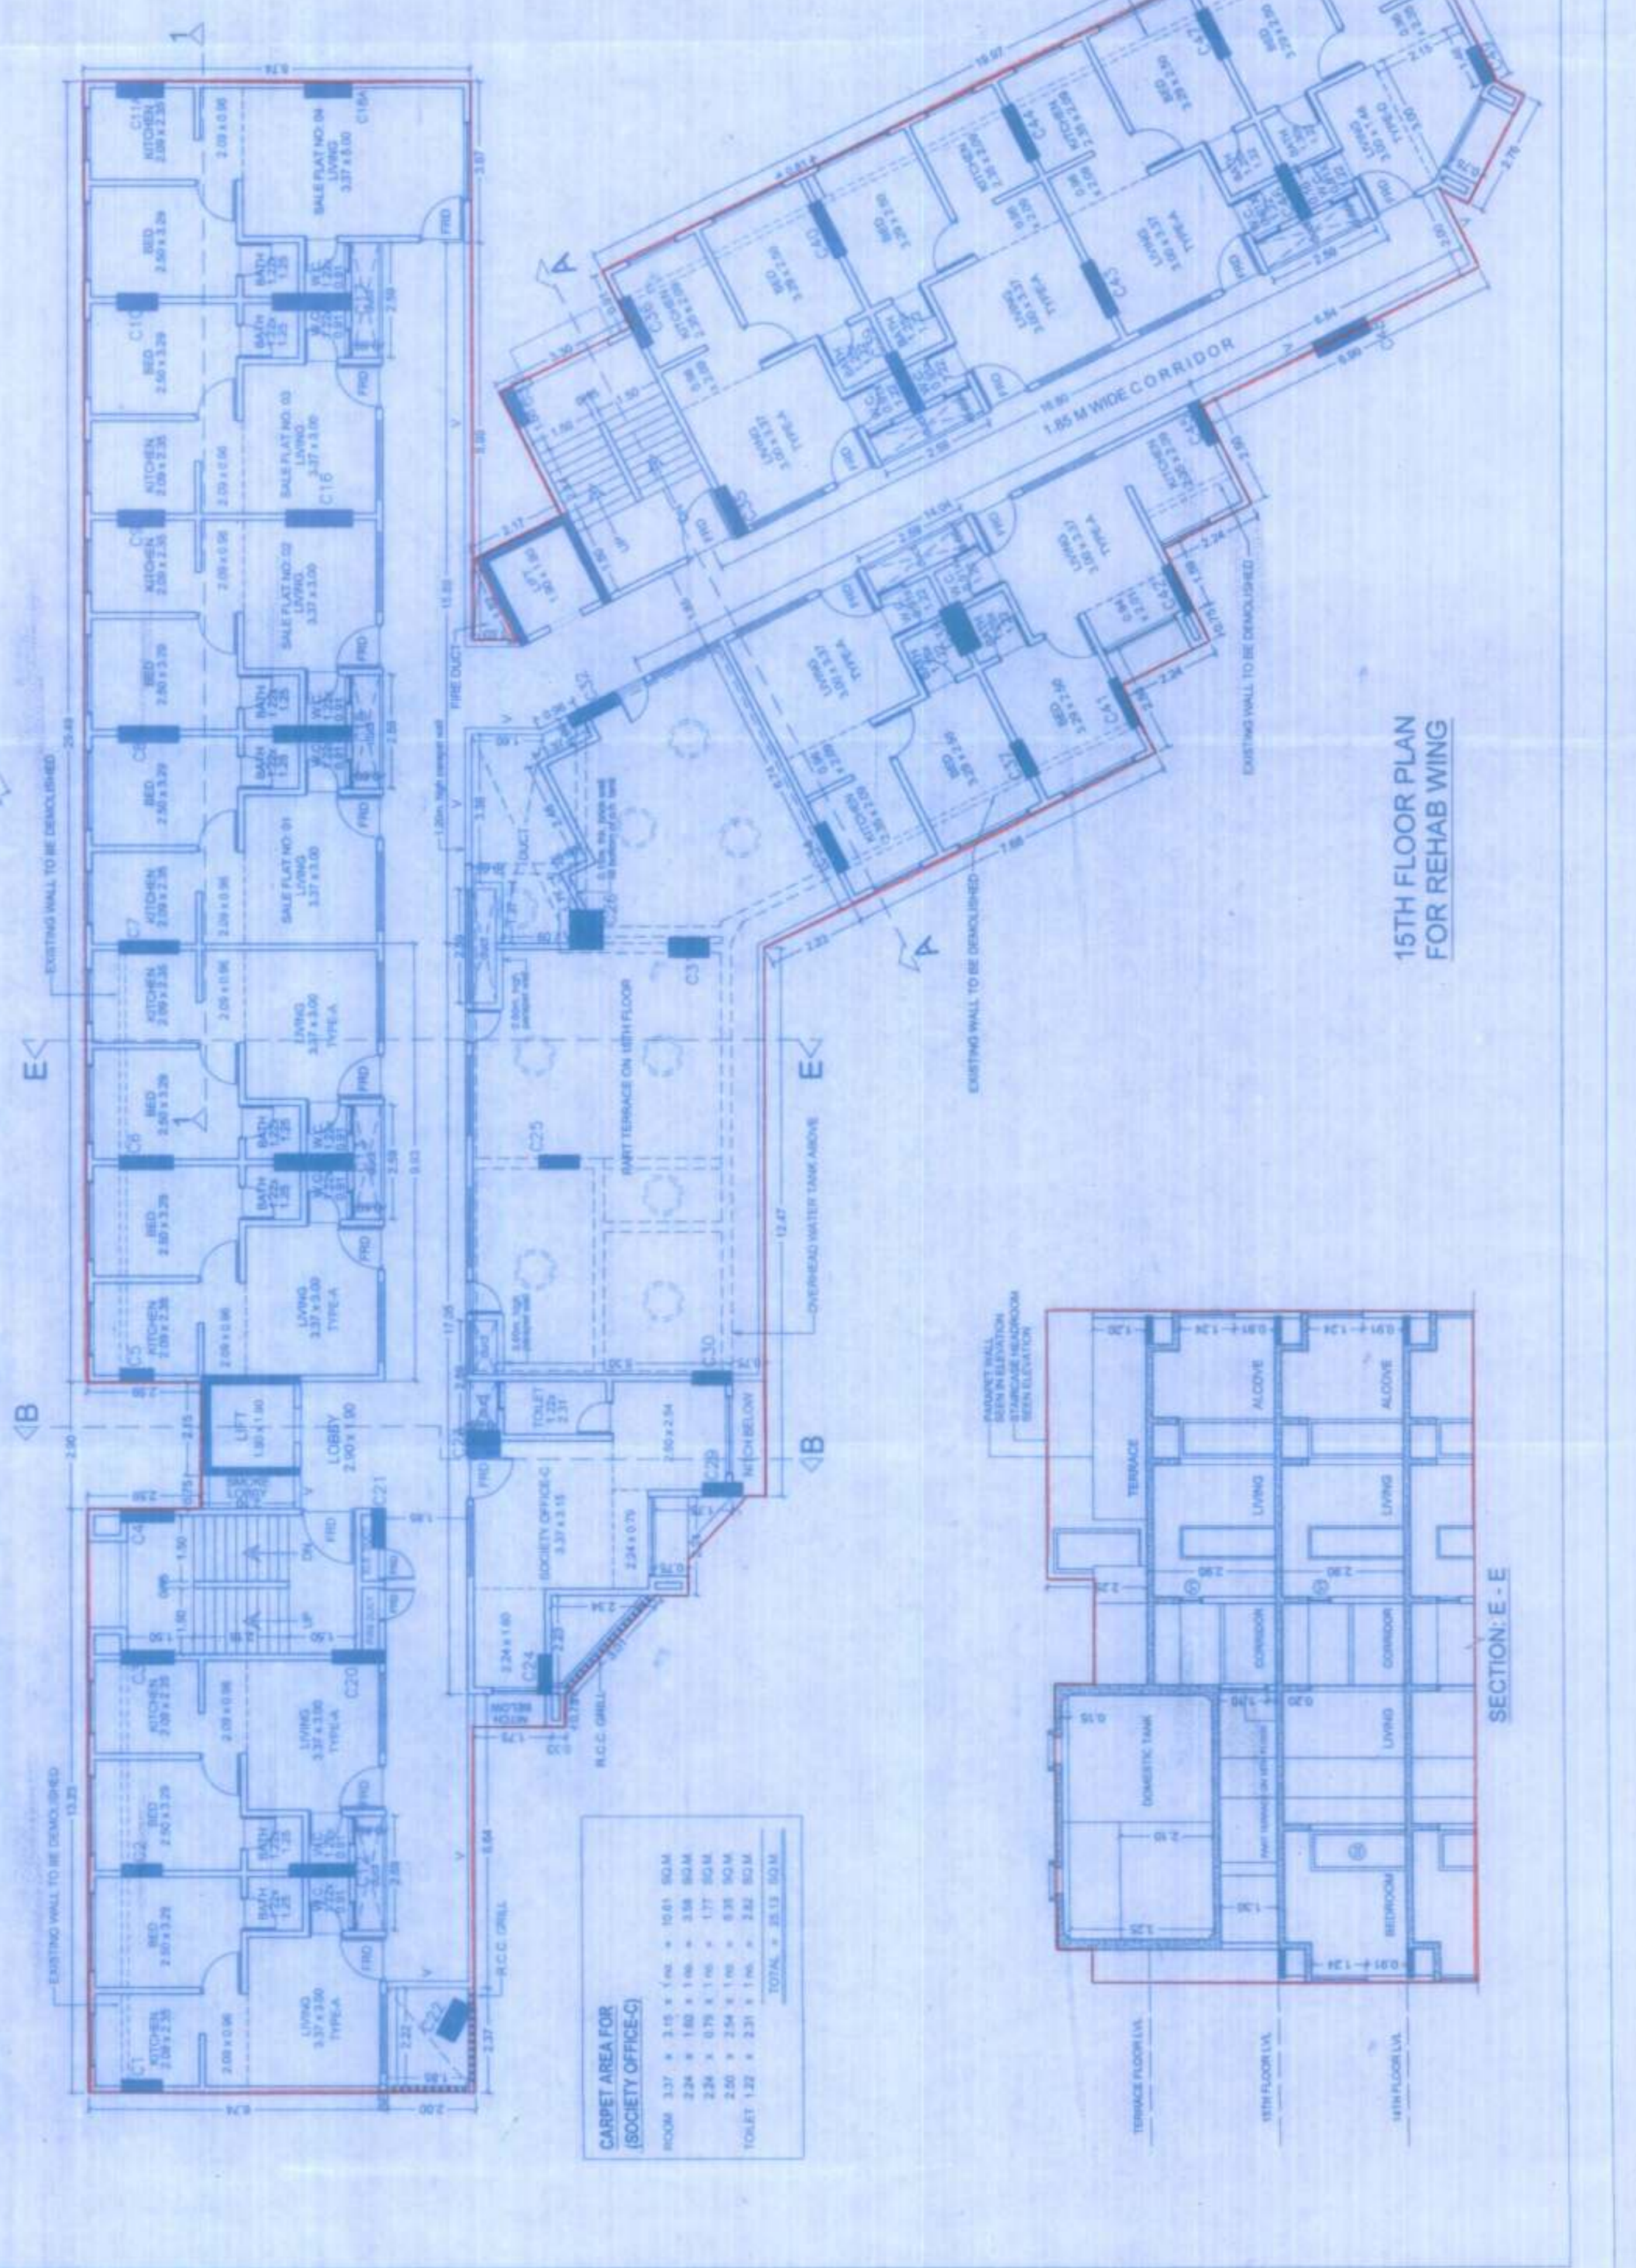


15TH FLOOR PLAN FOR REHAB WING

SECTION E-E

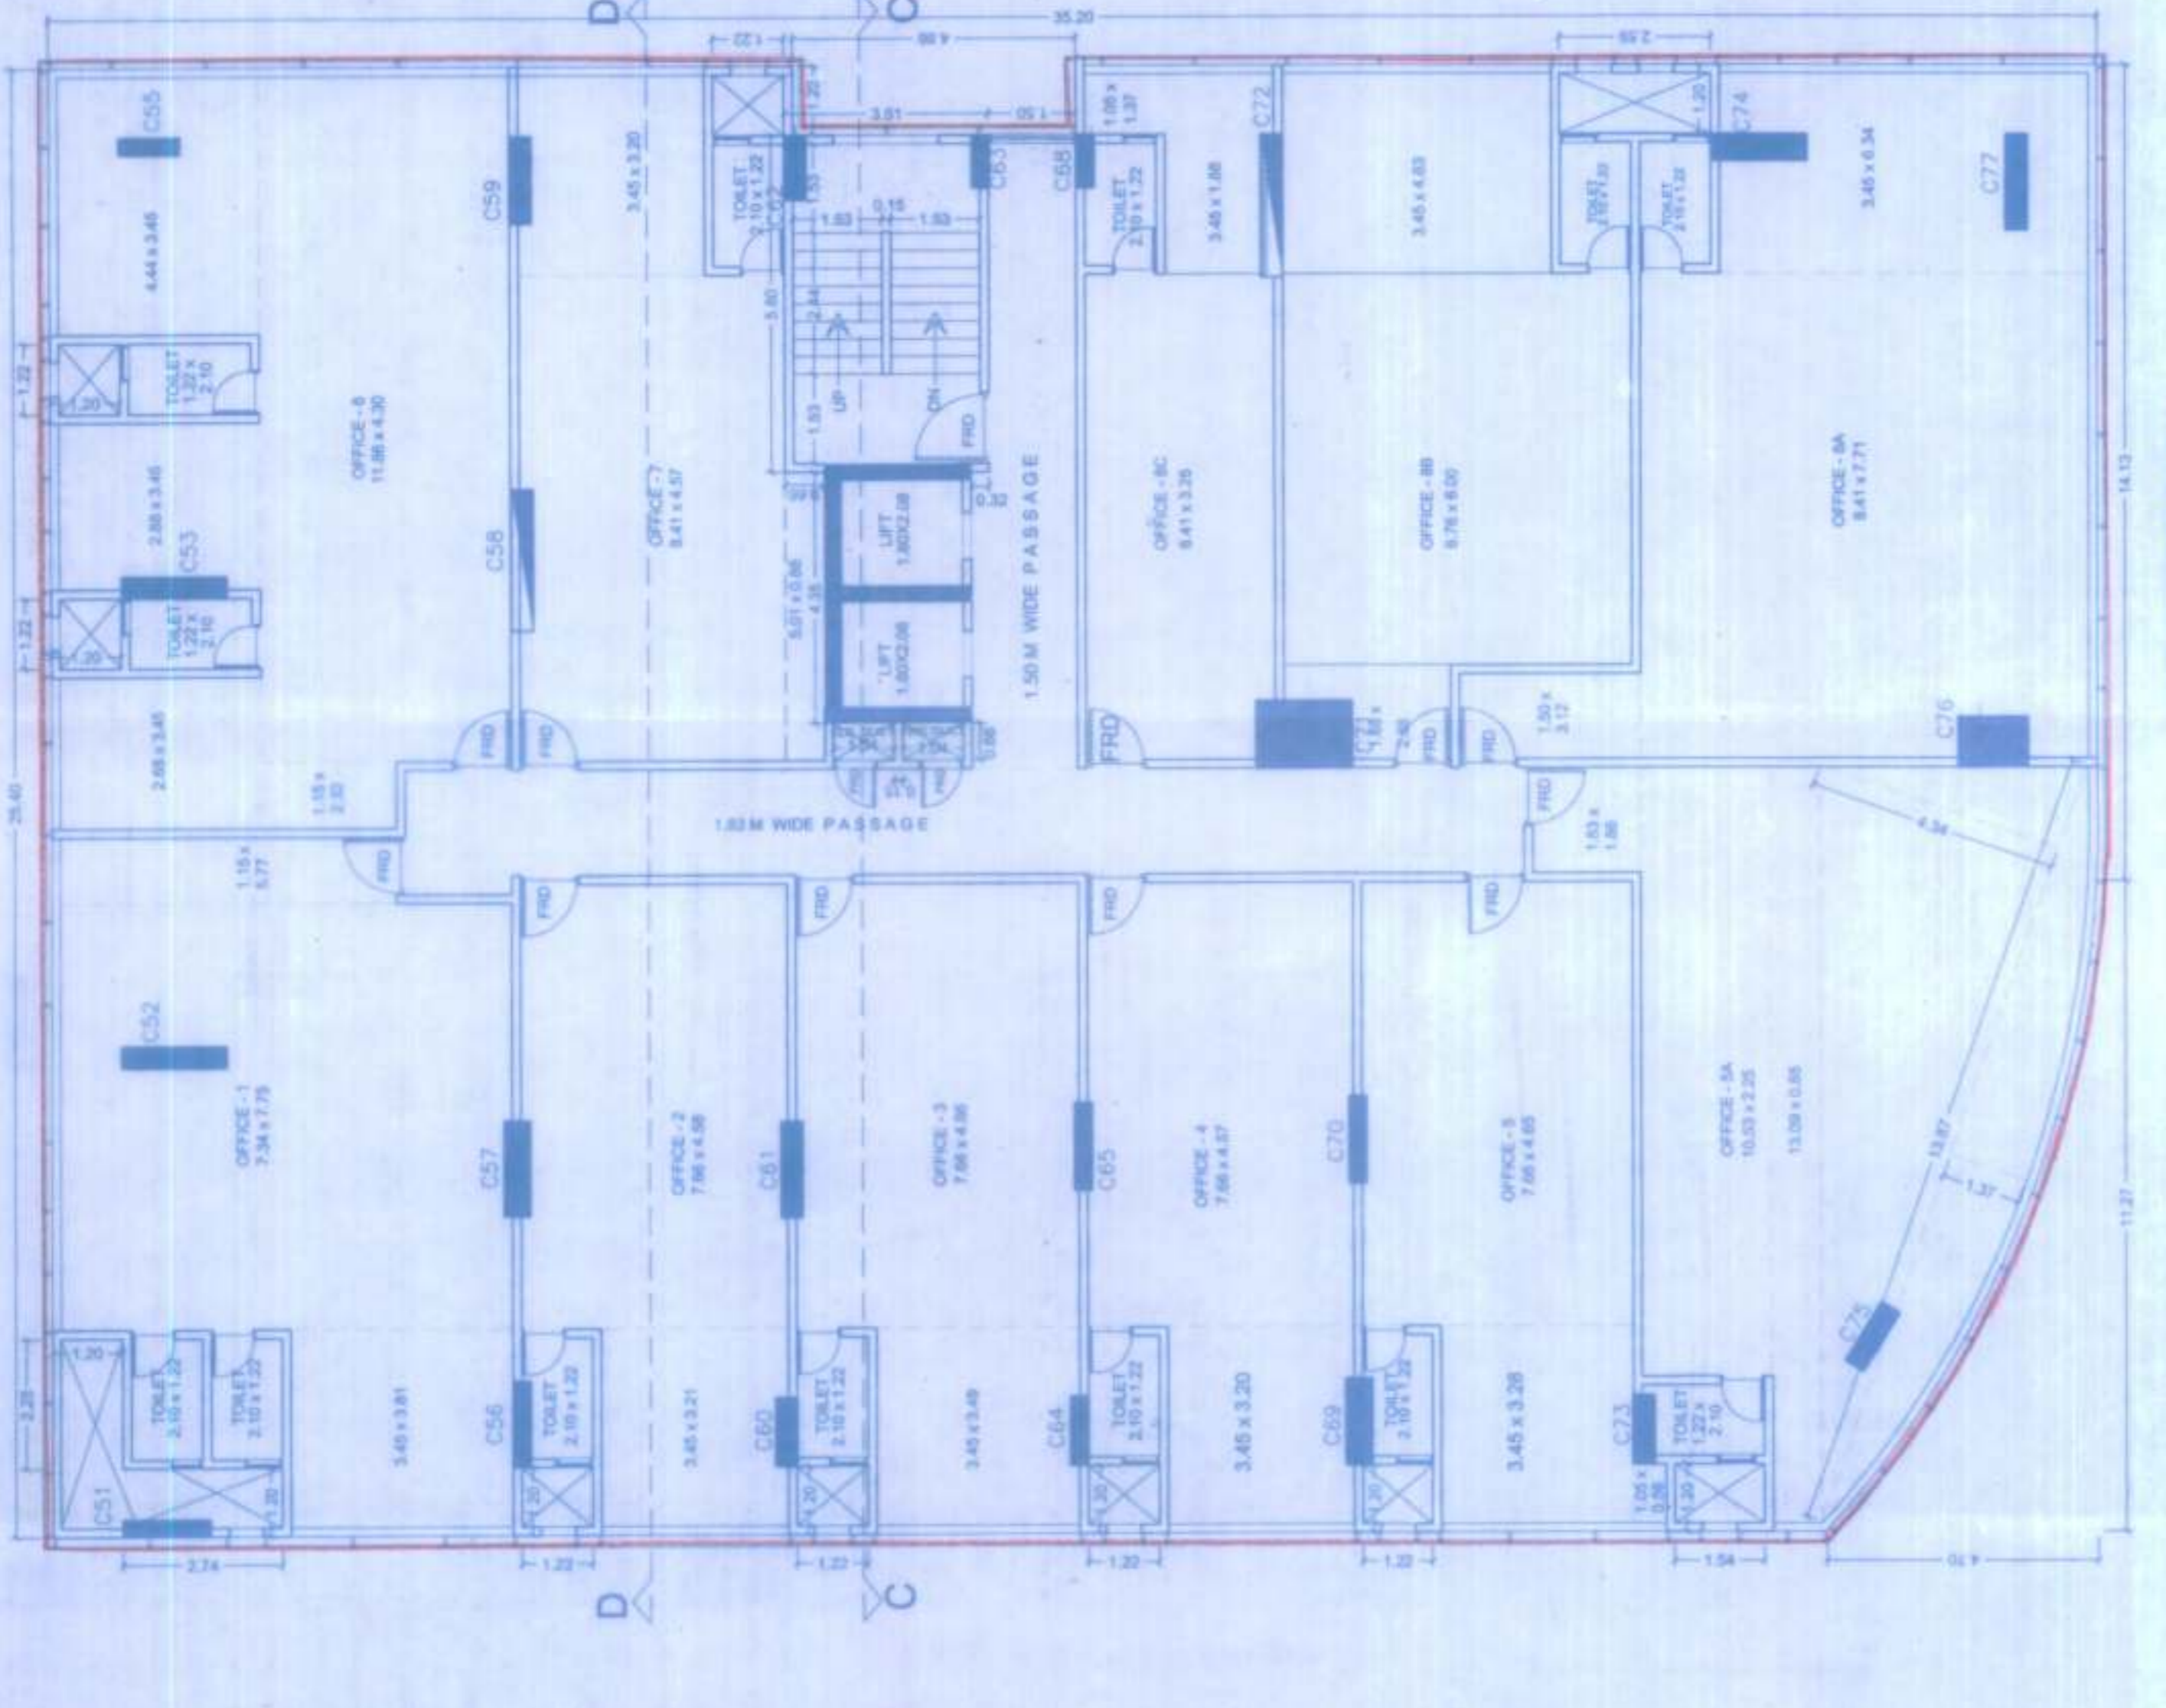

3RD FLOOR PLAN FOR SALE WING

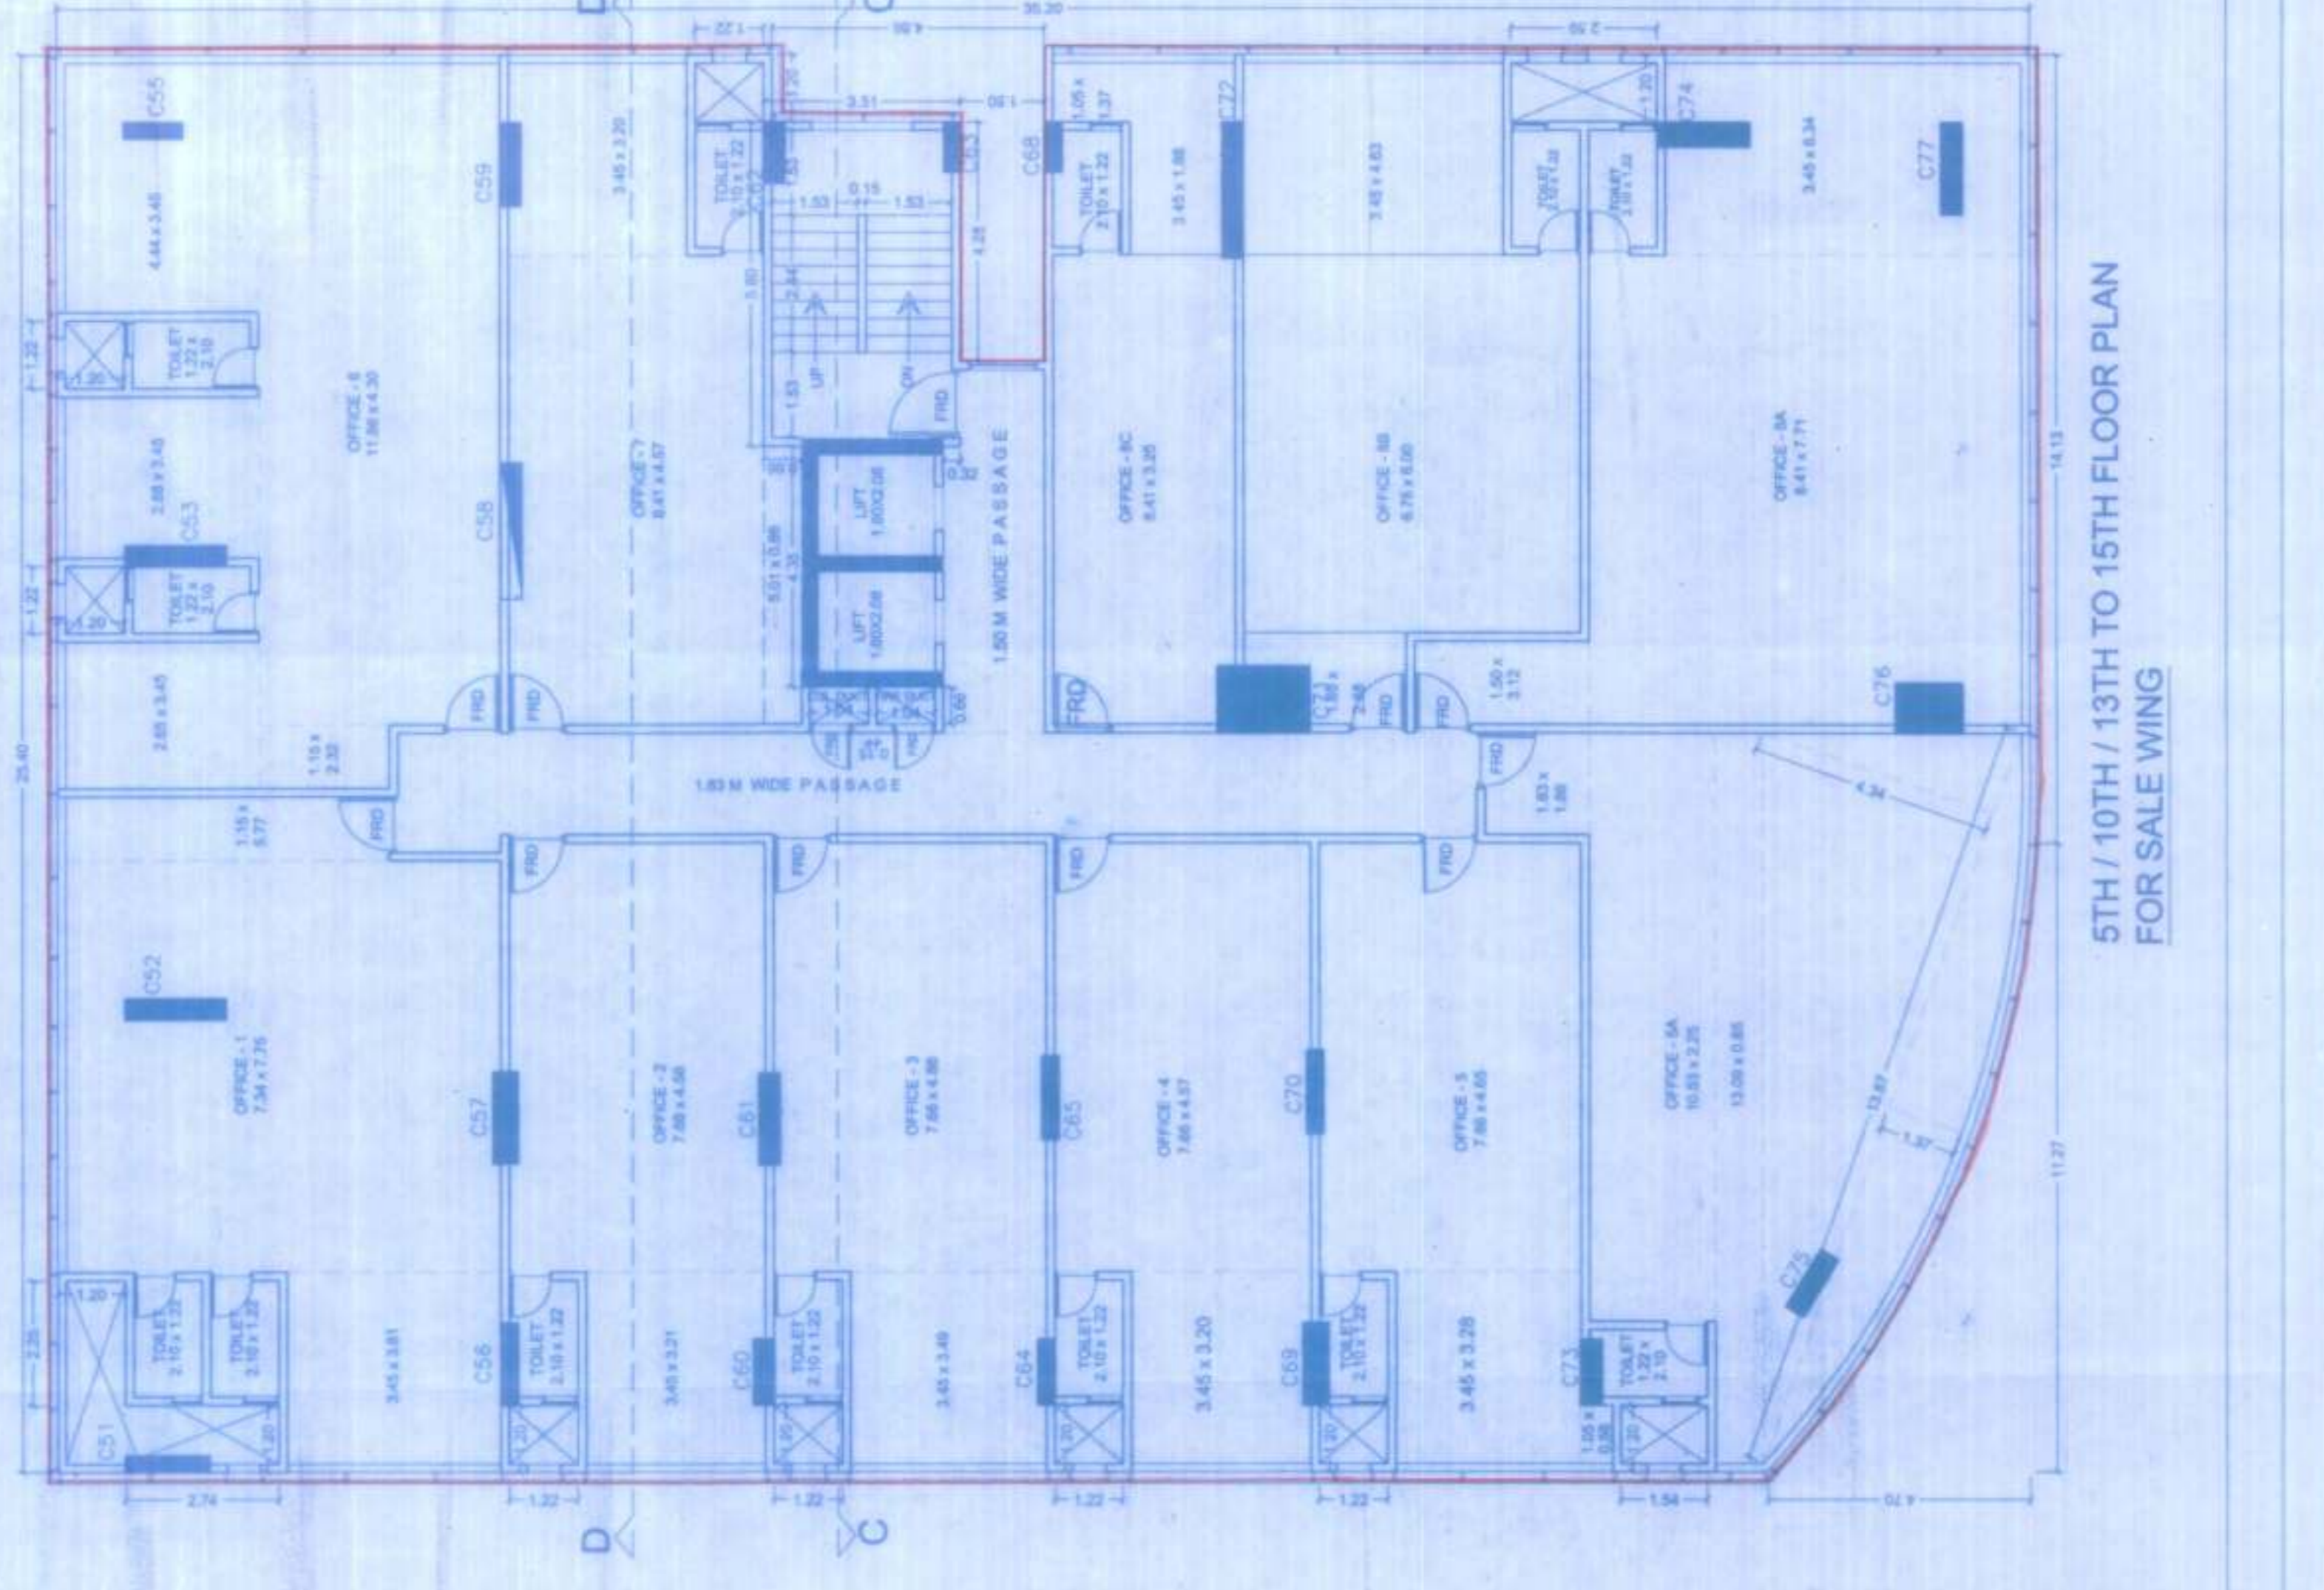

5TH / 10TH / 13TH TO 15TH FLOOR PLAN FOR SALE WING

PROFORMA - 'B'		CONTENTS OF SHEET '1'	
15TH FLOOR PLAN (REHAB WING), 15TH FLOOR B.U.A. DIAGRAM & CALCULATION, SECTION E-E & 3RD, 5TH, 10TH, 13TH FLOOR PLAN (REHAB WING), 5TH, 10TH, 13TH, 15TH FLOOR PLAN (SALE WING), TERRACE FLOOR PLAN (REHAB WING & SALE WING)		15TH FLOOR PLAN (REHAB WING), 15TH FLOOR B.U.A. DIAGRAM & CALCULATION, SECTION E-E & 3RD, 5TH, 10TH, 13TH FLOOR PLAN (REHAB WING), 5TH, 10TH, 13TH, 15TH FLOOR PLAN (SALE WING), TERRACE FLOOR PLAN (REHAB WING & SALE WING)	
REVISION:	DESCRIPTION:	SIGNATURE:	DATE:
STAMP OF DATE OF APPROVAL OF PLAN:		STAMP OF DATE OF RECEIPT OF PLAN:	
<p>Approved as per the office permission <i>SANJAY SINGH</i> Project Director Date: 11/04/2019</p>			
<p>APPROVED FOR PROPOSAL & PROPERTY:</p> <p>NAME OF SOCIETY: SHIVAJINAGAR (CHERAMBUR) SOCIETY NO: 1059/1059/1059/1059/1059 REG. NO: 1059/1059/1059/1059/1059 REG. DATE: 10/05/2019 CHECKED: MTH</p> <p>NAME, ADDRESS & SIGNATURE OF ARCHITECT: <i>N.S. BANAW</i></p>			
<p>REHAB ARCHITECTS PVT. LTD. 110/111/112/113/199/200</p>			