

CONTENTS OF SHEET

4TH, 14TH, 19TH, 28TH, 33RD & 45TH TYPICAL FLOOR PLAN & 6TH TO 8TH, 11TH, 12TH, 16TH, 22ND, 24TH, 26TH, 30TH, 31ST, 37TH, 38TH, 41ST, 42ND, 46TH & 47TH TYPICAL FLOOR PLANS (WING-B)


STAMP OF DATE OF APPROVAL OF PLAN

STAMP OF DATE OF RECEIPT OF PLAN


Signatures and stamps of the Engineer and the City of Thane.




Signature of the Engineer and the City of Thane.

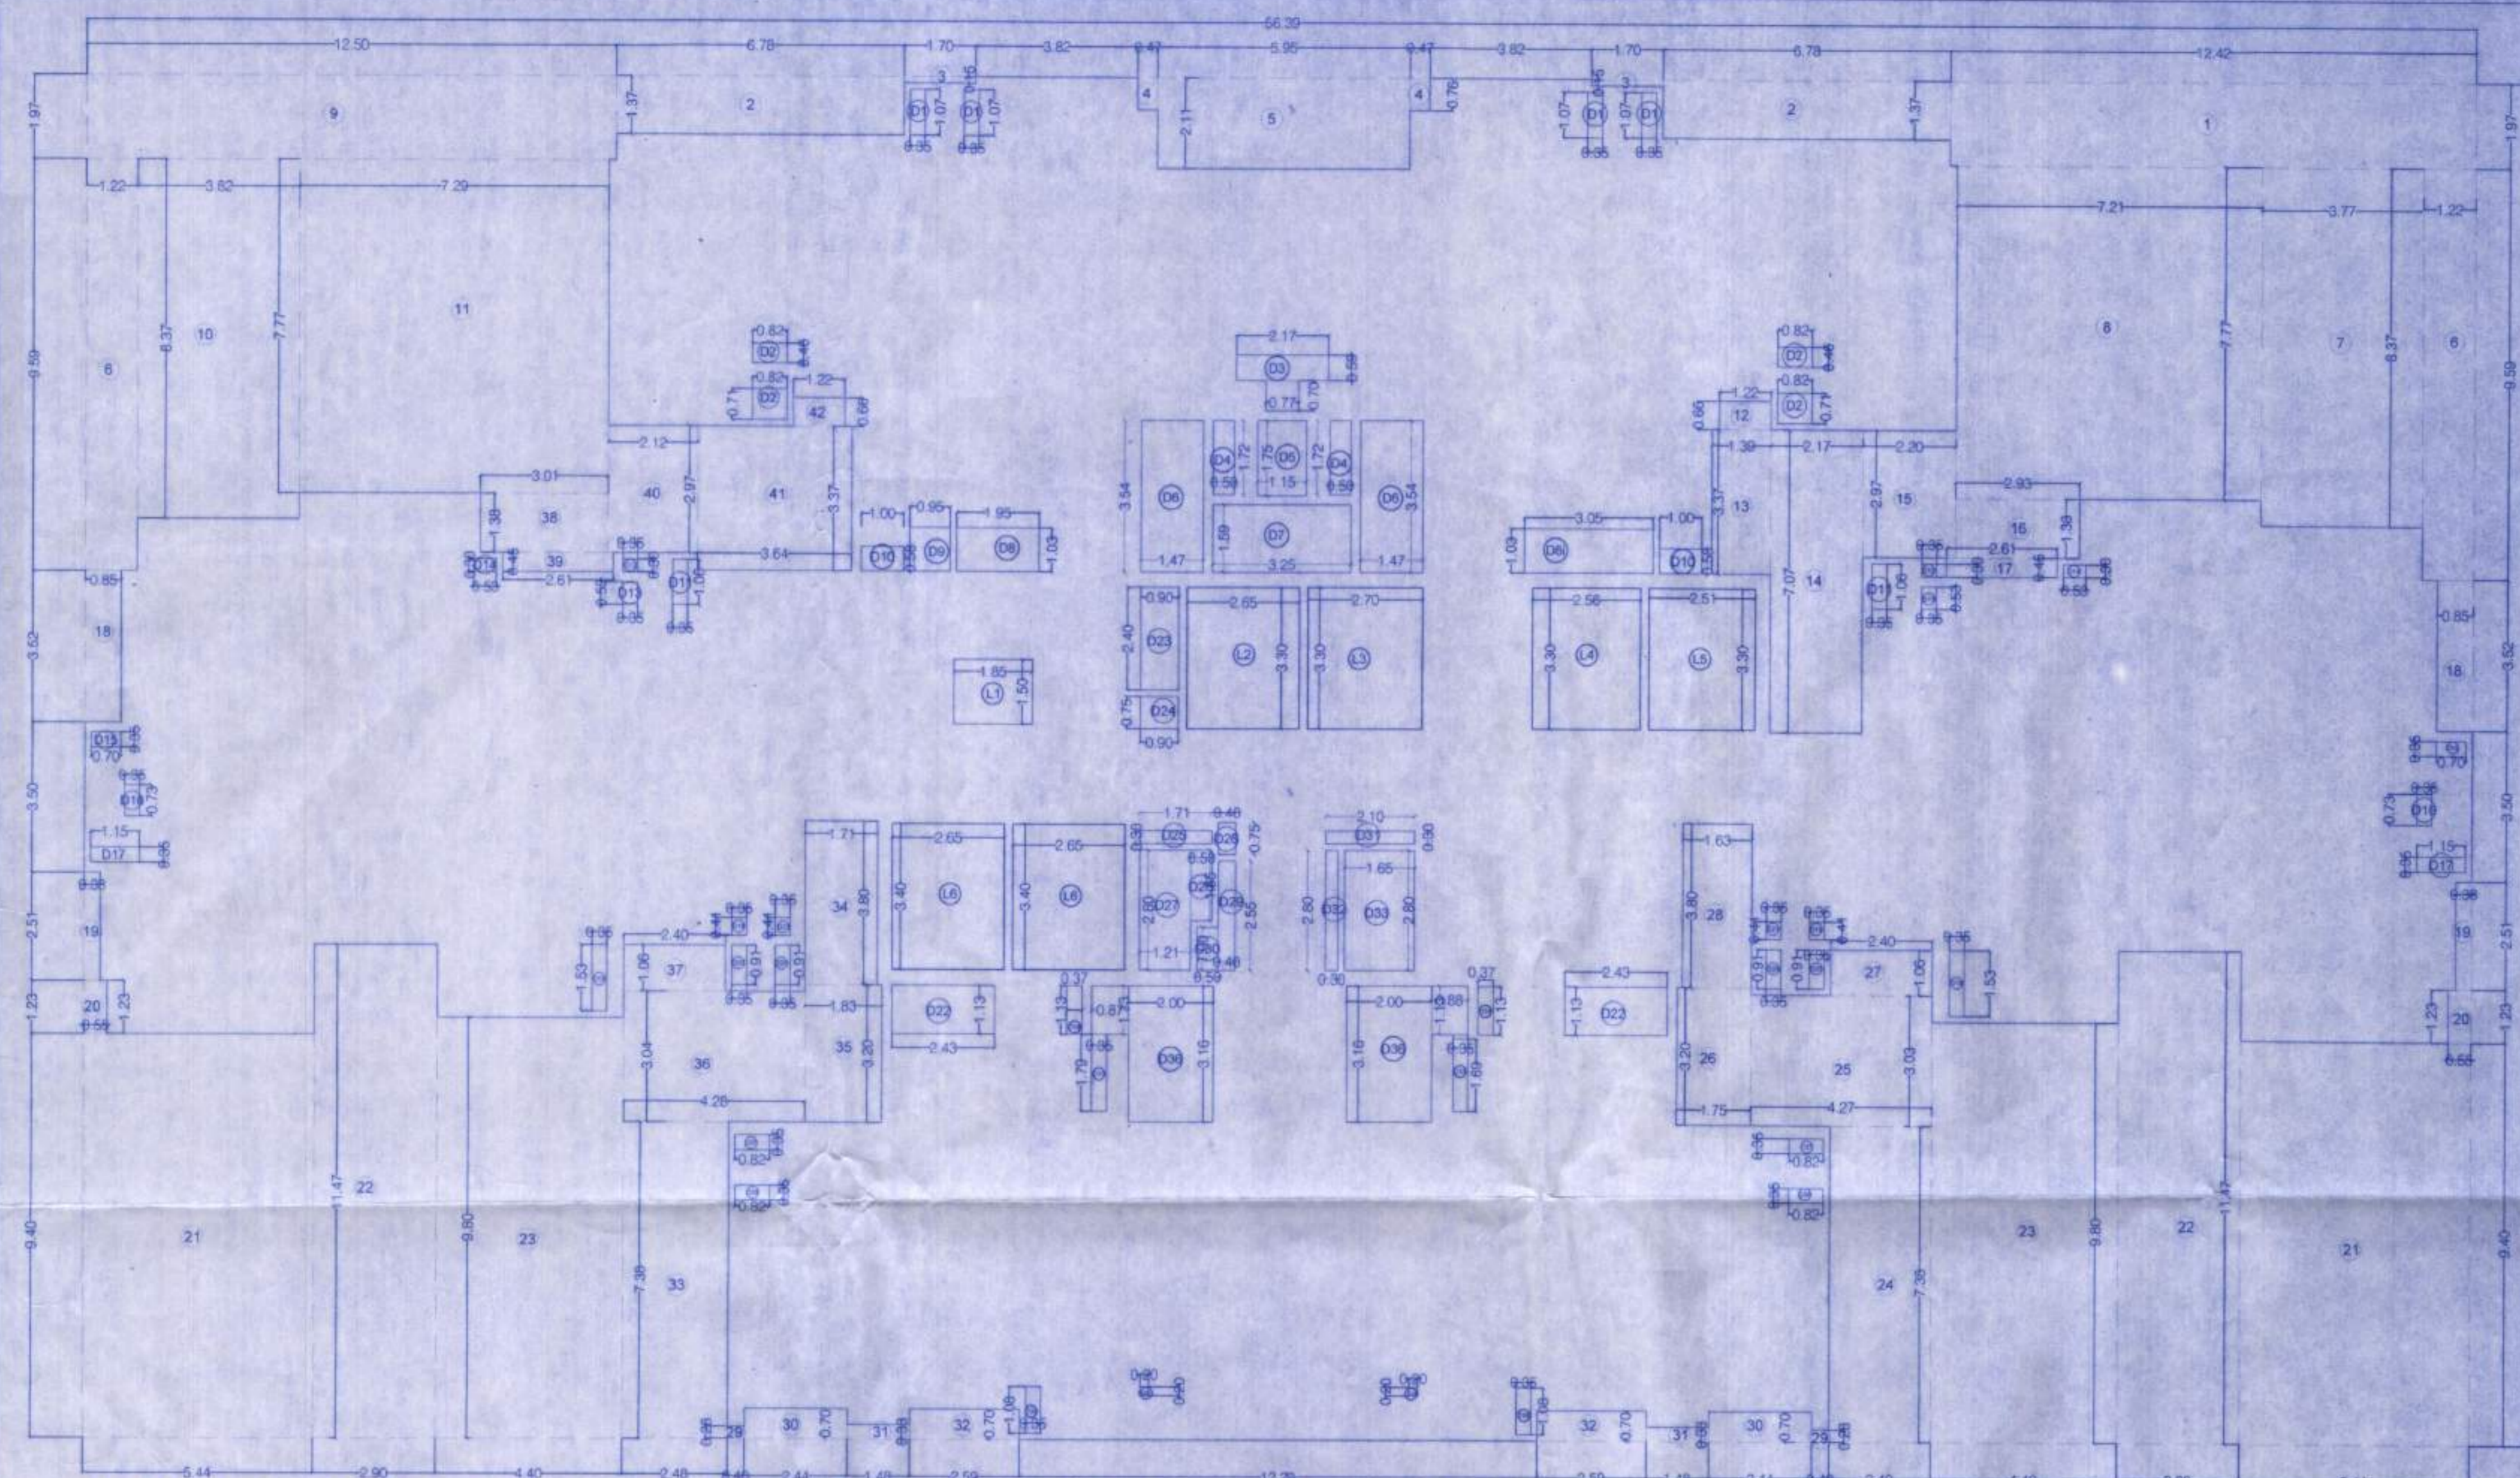

LINE AREA DIAGRAM FOR 4TH, 6TH TO 8TH, 11TH, 12TH, 14TH, 16TH, 18TH, 19TH, 22ND, 23RD, 24TH, 26TH, 27TH, 28TH, 30TH, 31ST, 33RD, 35TH, 37TH, 38TH, 41ST, 42ND, 45TH, 46TH & 47TH TYPICAL FLOOR PLAN, (WING-B) SCALE - 1:100

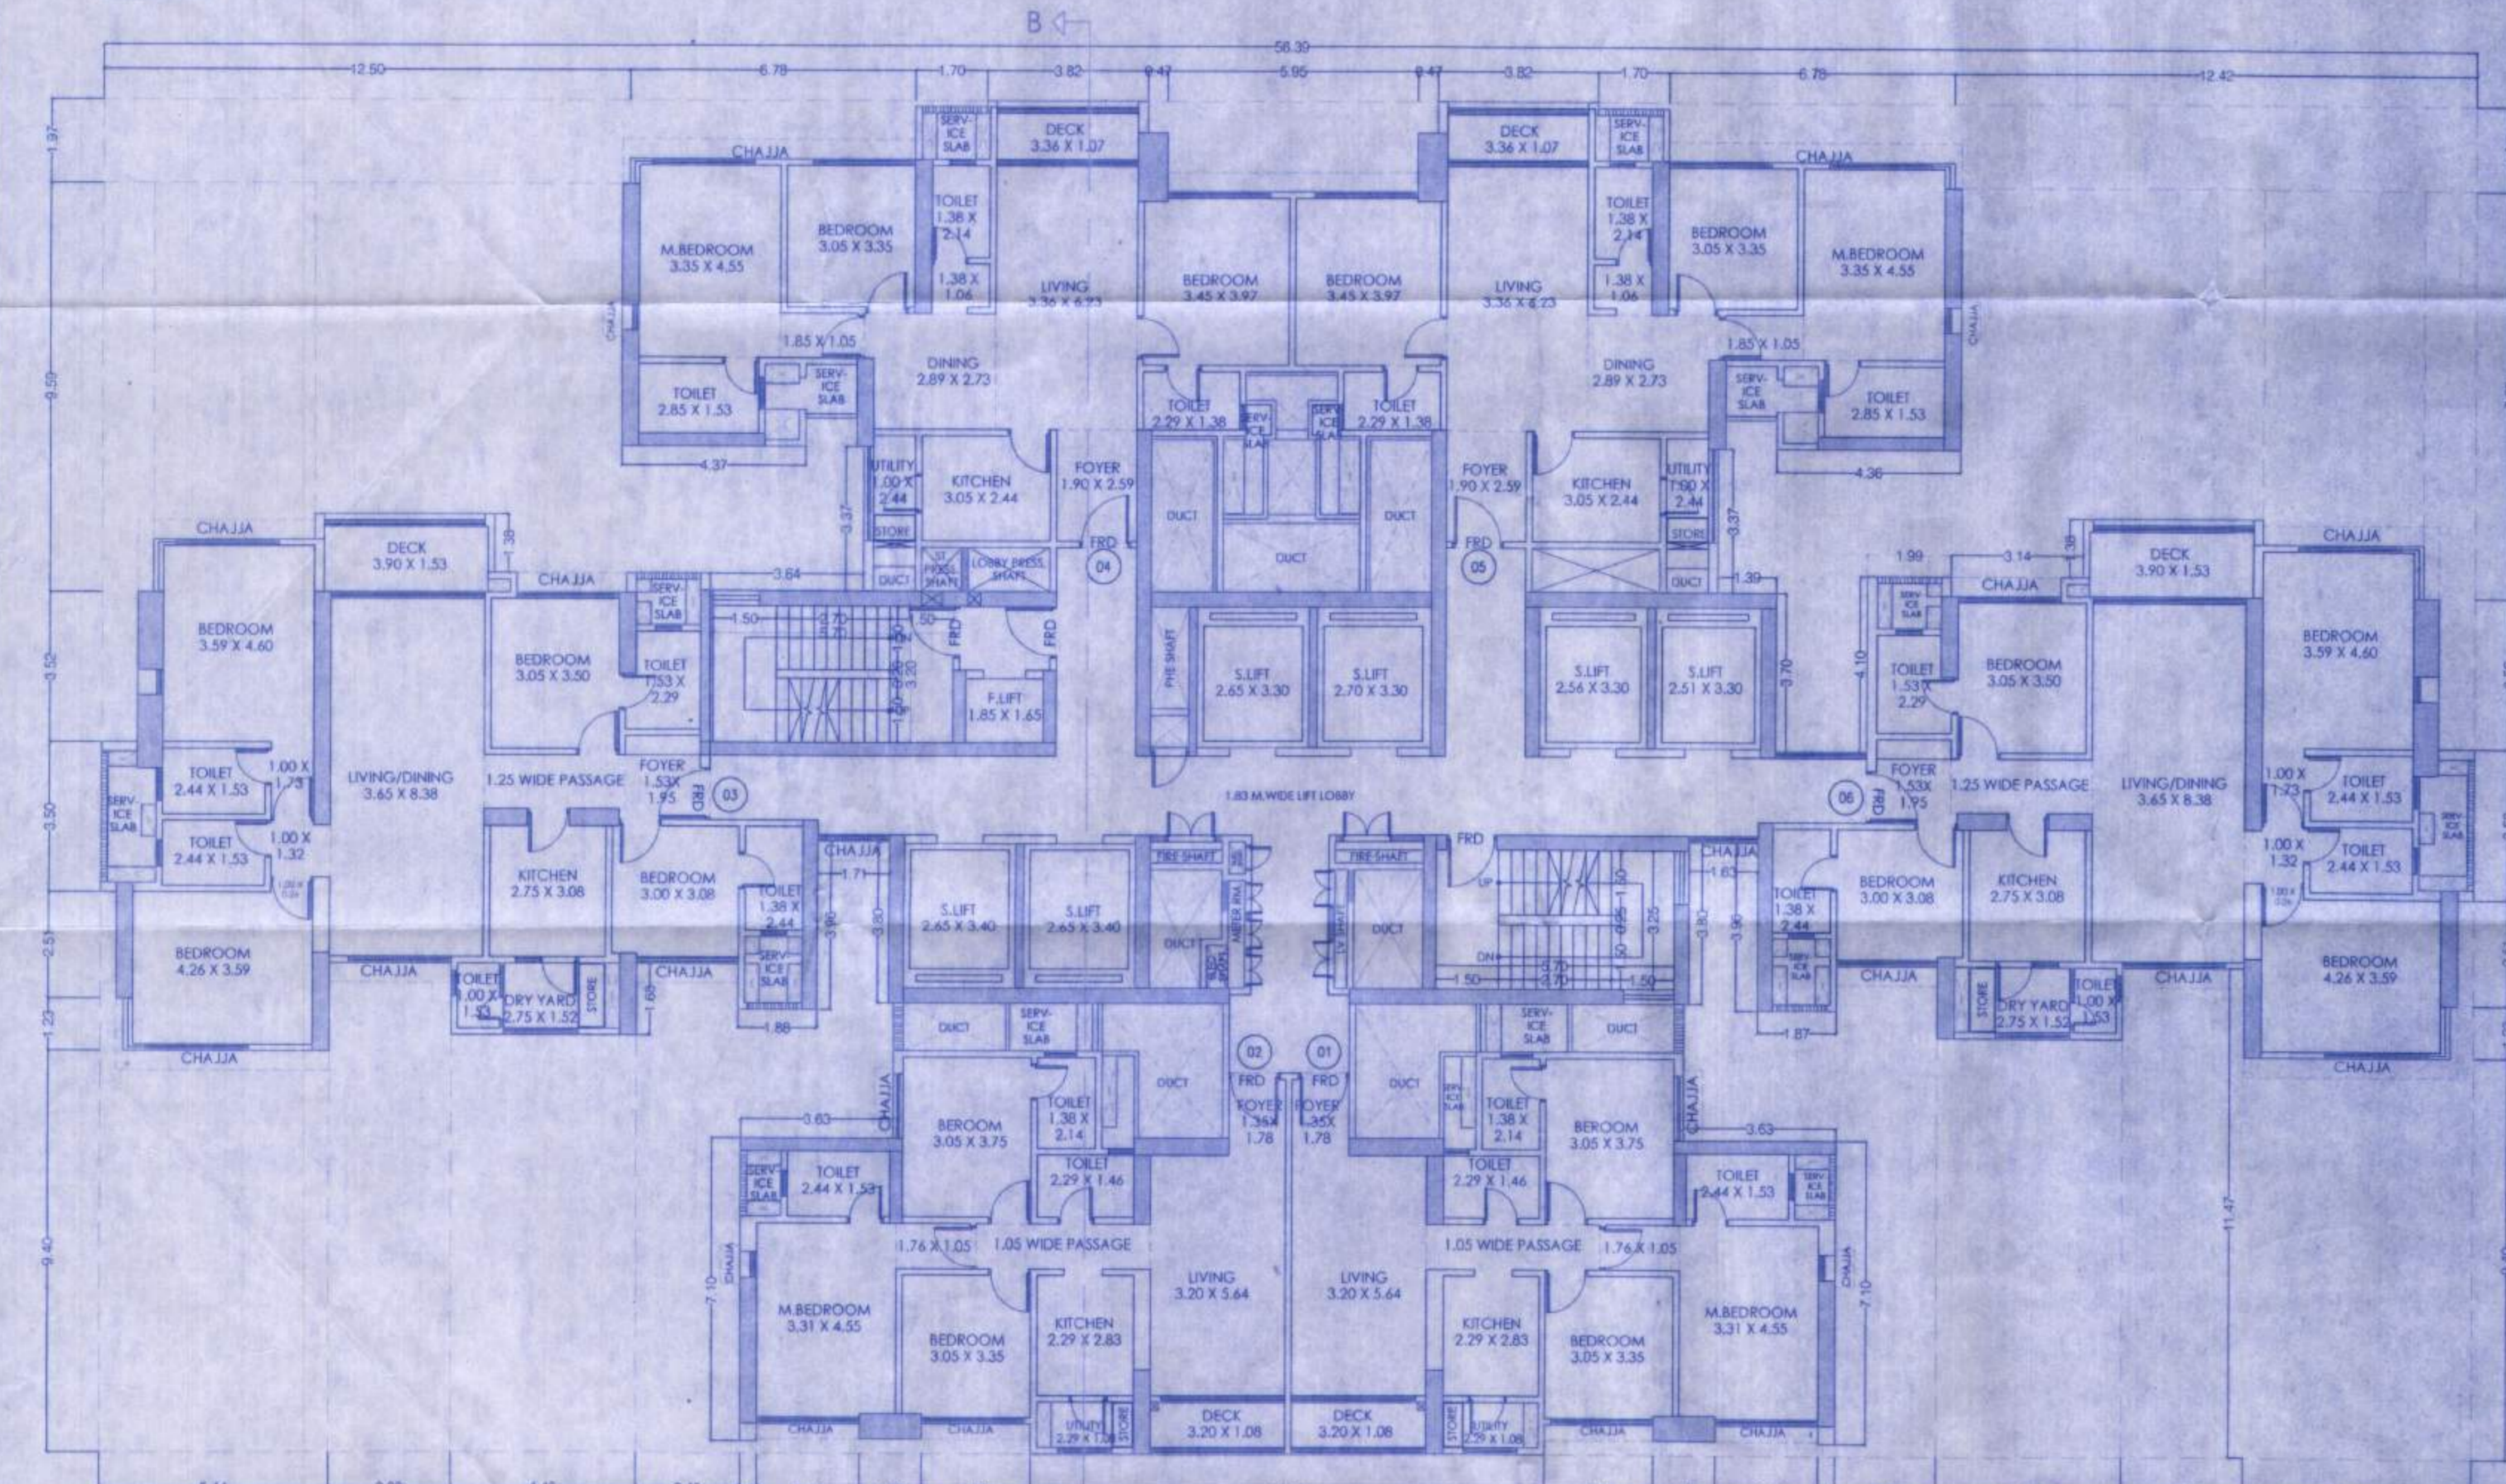

6TH TO 8TH, 11TH, 12TH, 16TH, 22ND, 24TH, 26TH, 30TH, 31ST, 37TH, 38TH, 41ST, 42ND, 46TH & 47TH TYPICAL FLOOR PLAN, (WING-B) SCALE - 1:100

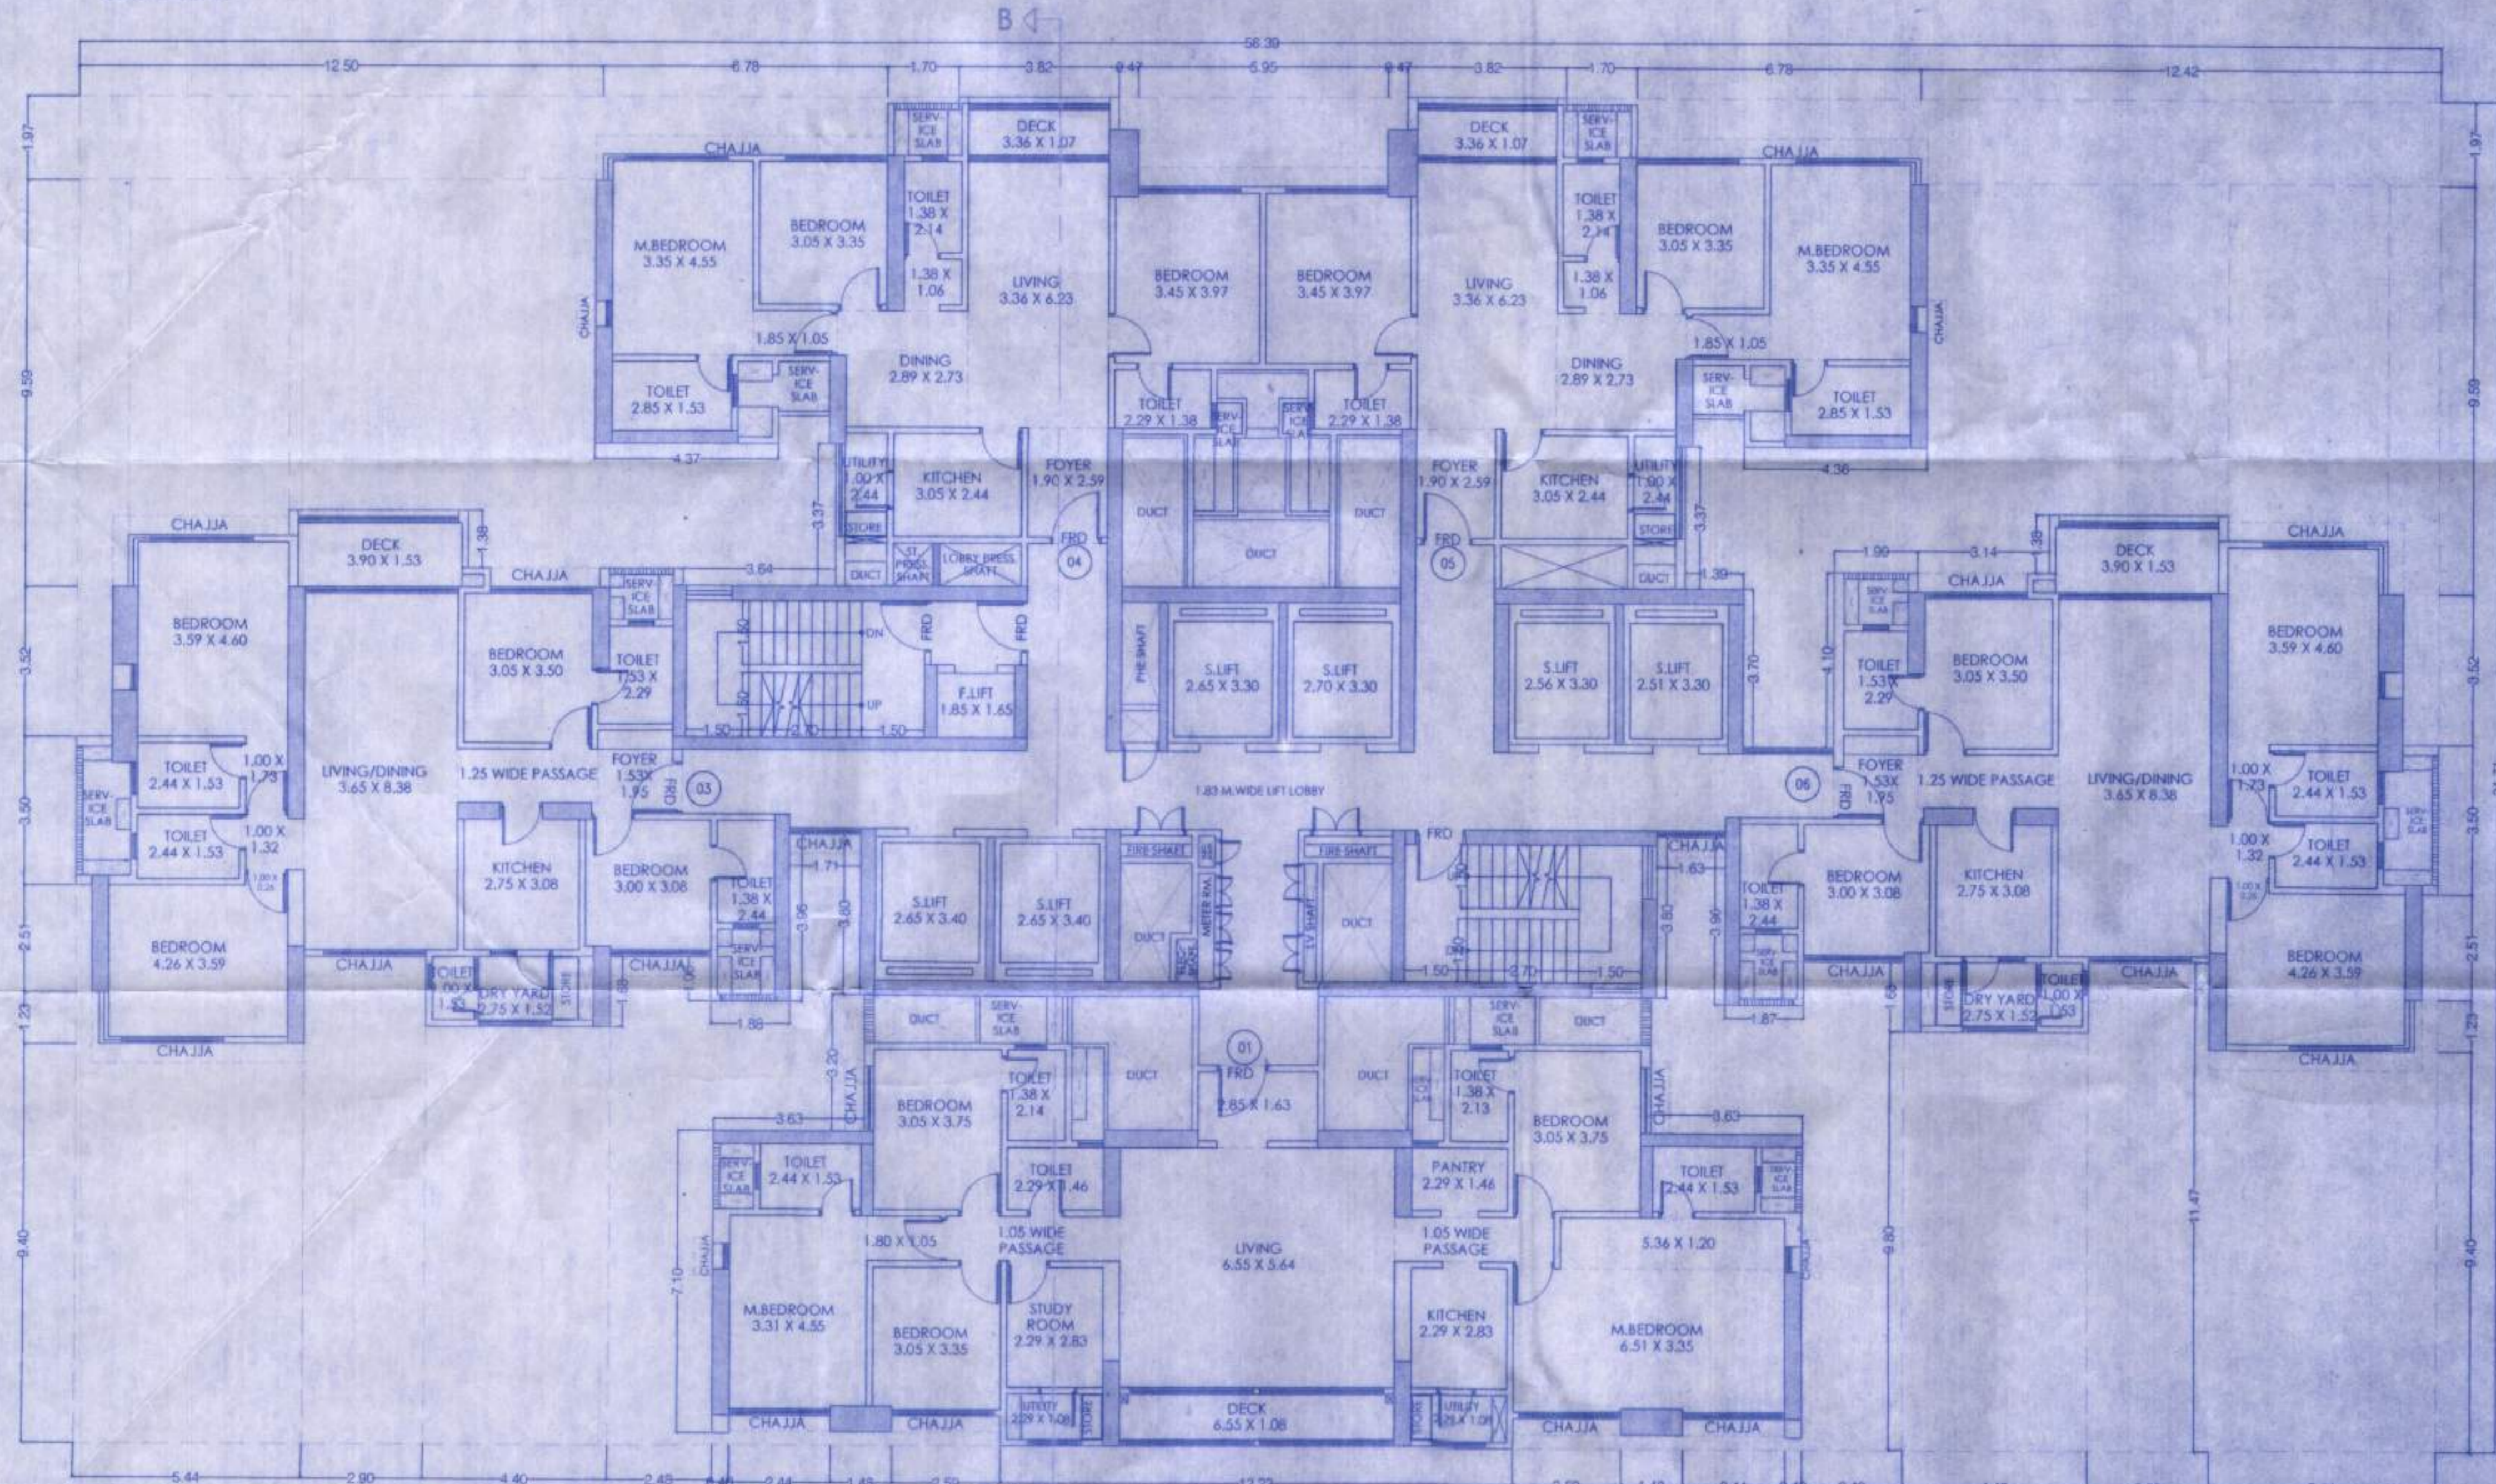

4TH, 14TH, 19TH, 28TH, 33RD & 45TH TYPICAL FLOOR PLAN, (WING-B) SCALE - 1:100

BUILT UP AREA CAL. FOR 4TH, 6TH TO 8TH, 11TH, 12TH, 14TH, 16TH TO 19TH, 22ND, 23RD, 24TH, 26TH, 27TH, 28TH, 30TH, 31ST, 33RD, 35TH, 37TH, 38TH, 41ST, 42ND, 45TH, 46TH & 47TH TYP. FLOOR PLAN (WING-B)

Table with columns for ADDITION (S), STANDARD DEDUCTION (T1), and DUCT DEDUCTION (T2). It lists various room types and their corresponding area calculations.

Table with columns for DUCT DEDUCTION (T2) and STAIRCASE, LIFT, LOBBY, PASSAGE DEDUCTION (T3). It continues the area calculations for ducts and common areas.

Summary table showing TOTAL, TOTAL DEDUCTION (T1+T2+T3), and BUILT UP AREA (T1+T2+T3).

DESCRIPTION OF PROPERTY


PROPOSED DEVELOPMENT ON PLOT BEARING S30.122/01(S30.128)/000 OF VILLAGE PANCHPAKHADI, POKHARAN ROAD NO.1, TAL. & DIST. THANE, (SECTOR NO-14)

Table with columns for NORTH, JOB NO., DRG. NO., DRAWN BY, SCALE, DATE, CHECKED BY.

NAME OF THE OWNER: MS. RAYMOND LTD.

NAME AND ADDRESS OF DESIGN ARCHITECT: Architect Hafeez Contractor, 29 Bank Street, Bombay 23, Tel: 022 22661920

NAME AND ADDRESS OF LICENSED ENGINEER: (Signature and stamp area)

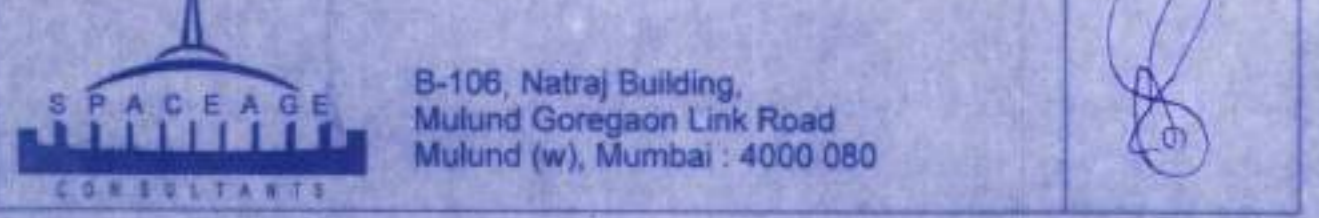

B-106, Natraj Building, Mulund Goregonam Link Road, Mulund (w), Mumbai - 4000 080