
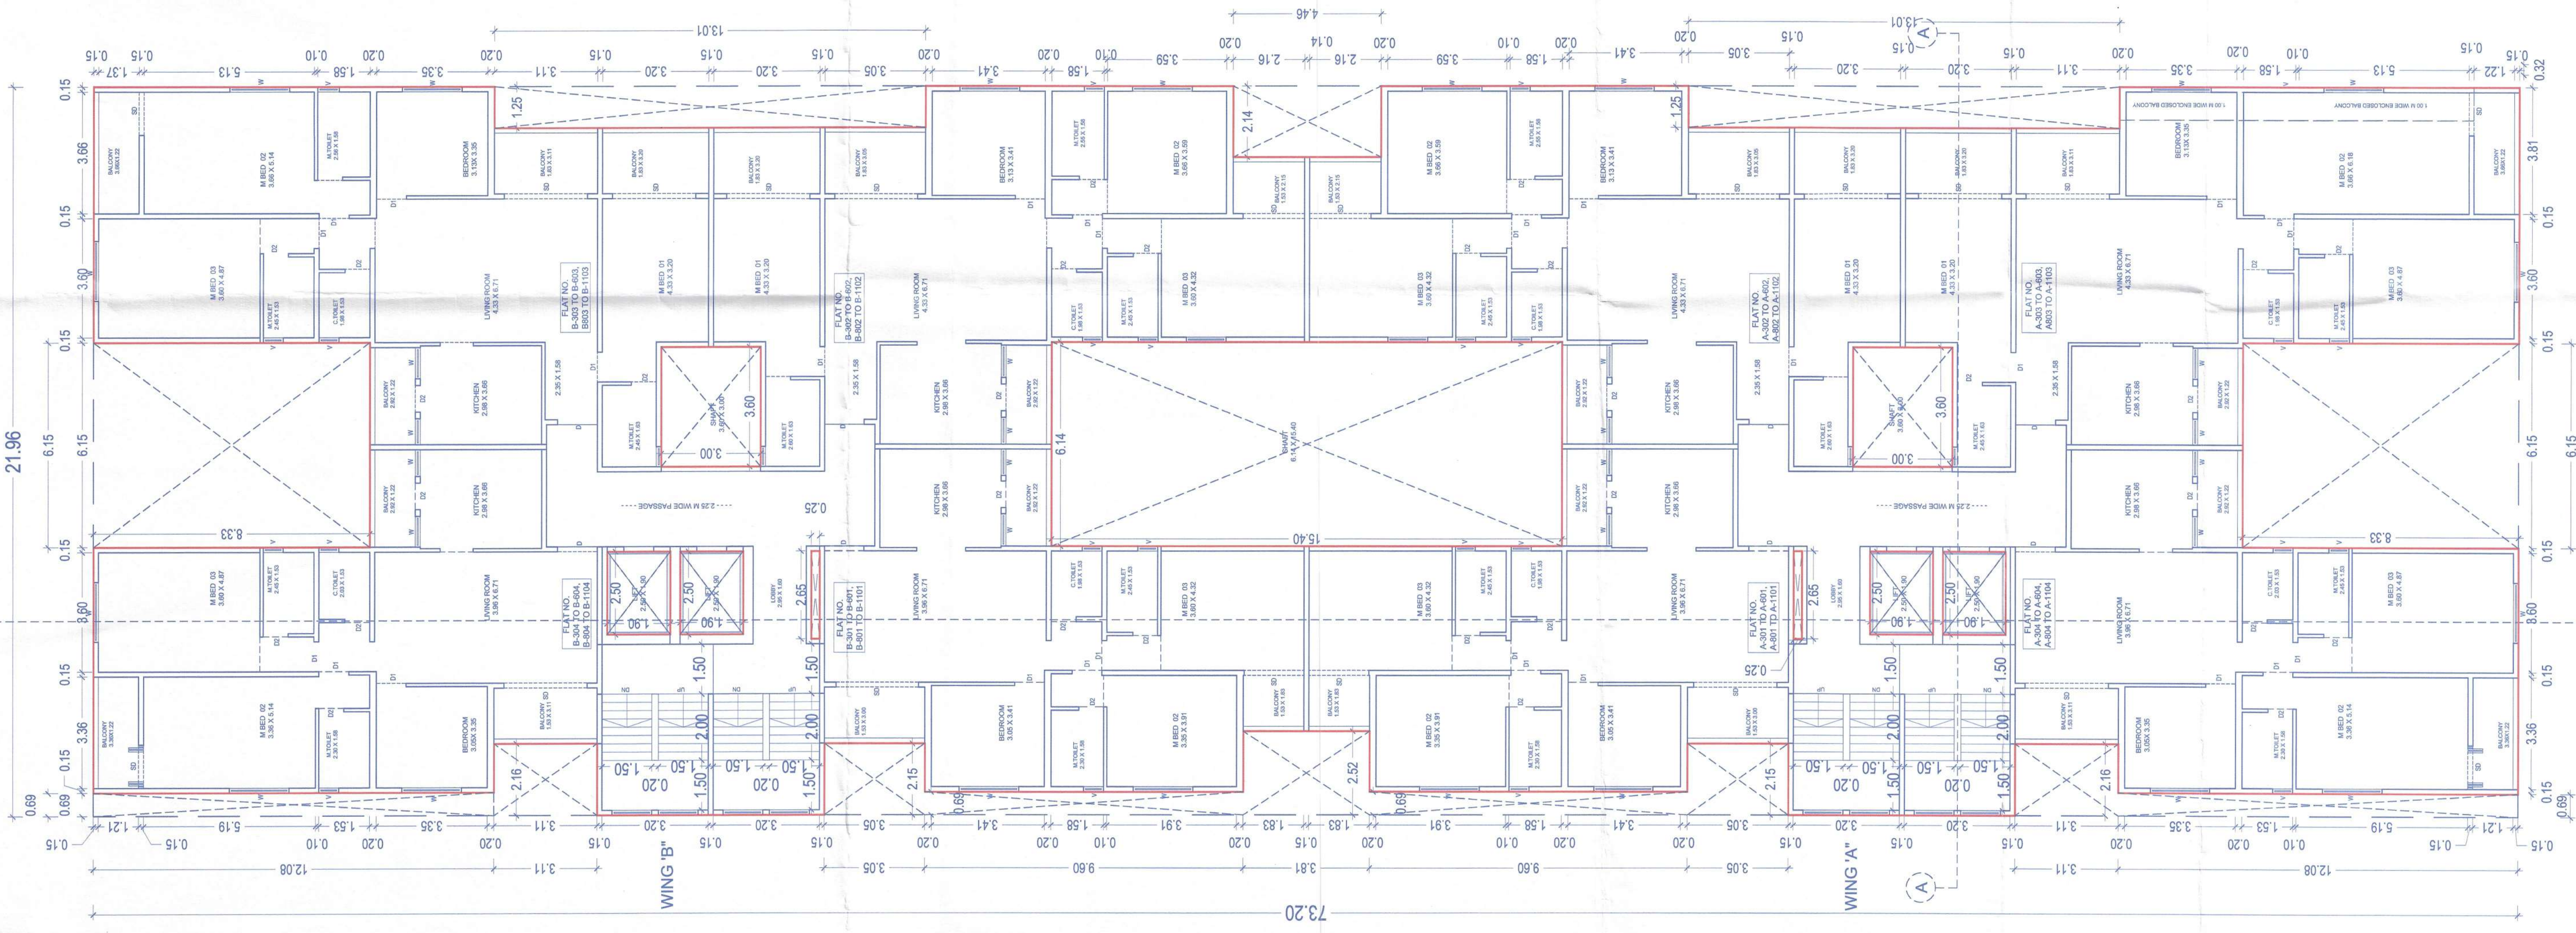
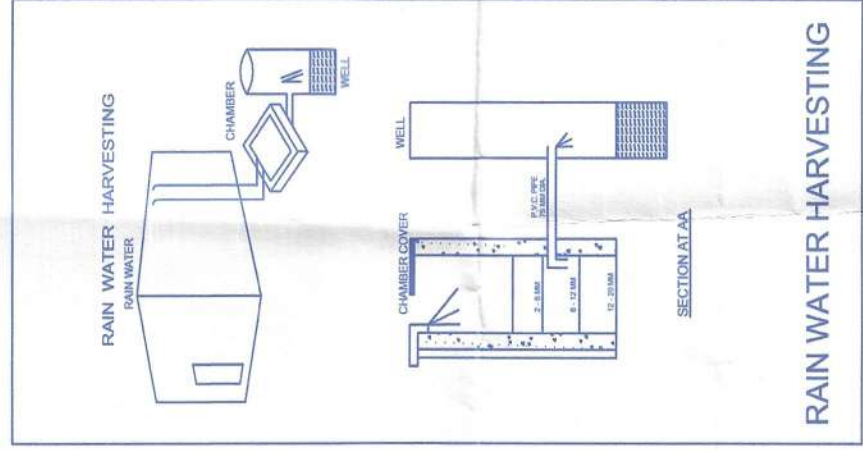


PROPOSED AMALGAMATION & RESIDENTIAL CUM COMMERCIAL BUILDING ON PLOT NO -2+3+4+5+6+7 FOR S. NO 39/1B/39/1B3 TO 9 OF ANANDWALI SHIVAR, NASHIK.
 FOR- MR. PRAKASH SHANKAR GANGURDE & OTHERS THROUGH GPA HOLDER DAKSH REALTY PARTNERSHIP FIRM THROUGH PARTNER MR. KETAN M. LADANI & OTHER ONE.

APPROVED

The Plans amended in
 As per the conditions mentioned in the accompanying commencement Certificate No. **BJP/190 dated 21/12/2024**

Executive Engineer
 TOWN PLANNING
 Nashik Municipal Corporation
 Nashik

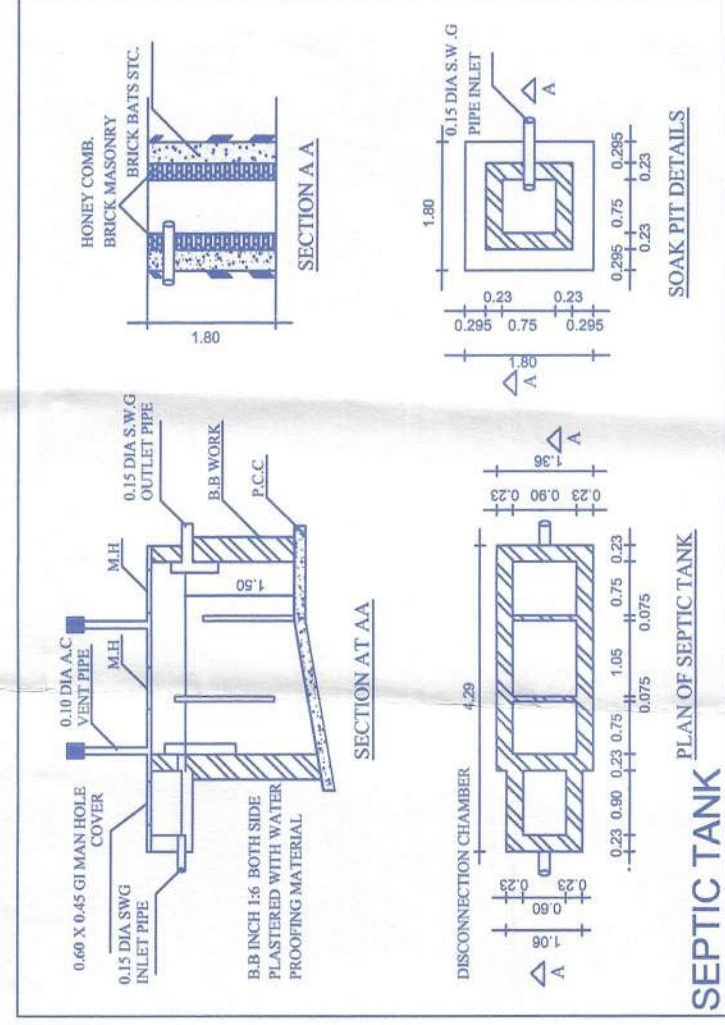

BUILDING NO.	FLOOR NO.	FLAT NO.	CARPET AREA OF FLAT	AREA OF BALCONY ATTACHED TO APARTMENT	AREA OF ENCLOSED BALCONY ATTACHED TO APARTMENT	TOTAL AREA IN SQ.M
1	3RD TO 12TH FLOOR (A-WING)	A-301 TO A-1201	99.02	11.03	0.00	110.05
		A-302 TO A-1202	127.77	18.61	0.00	146.38
		A-303 TO A-1203	126.68	19.84	8.85	155.47
		A-304 TO A-1204	105.30	12.56	0.00	117.86
BUILDING NO.	FLOOR NO.	FLAT NO.	CARPET AREA OF FLAT	AREA OF BALCONY ATTACHED TO APARTMENT	AREA OF ENCLOSED BALCONY ATTACHED TO APARTMENT	TOTAL AREA IN SQ.M
1	3RD TO 12TH FLOOR (B-WING)	B-301 TO B-1201	99.02	11.03	0.00	110.05
		B-302 TO B-1202	127.77	18.61	0.00	146.38
		B-303 TO B-1203	135.63	19.84	0.00	155.47
		B-304 TO B-1204	105.30	12.56	0.00	117.86

SCHEDULE OF DOOR WINDOW

D	1.05X2.300	T. W. FRAME PANNELLED
D1	0.900X2.300	T. W. FRAME PANNELLED
D2	0.750X2.300	T. W. FRAME FLUSHED DOOR
W	1.800X1.200	T. W. GLAZED WINDOW
W1	1.200X1.200	T. W. GLAZED WINDOW
W2	0.900X1.200	T. W. GLAZED WINDOW

SIGNATURE OF ARCHITECT
 SIGNATURE OF STRUCTURAL ENG.
 SIGNATURE OF OWNER

ARCHITECT
 SUMIT & BANSRI KUMATH

7B, 7th Floor, ITC Business Bay,
 Sir Fort Naryan Kote Marg,
 Nashik-422008.
 Ph-025 2359465
 Email- sumitban@gmail.com
 Web- sumitban.com

AREA DIAGRAM FOR TYPICAL 3RD TO 6TH, 8TH TO 11TH FLOOR PLAN
 SCALE 1:100