


APPROVED
 The Plans amended in
 As per the conditions mentioned in the accompanying commencement Certificate No. **B/187** dated **01/10/2014**
Executive Engineer
TOWN PLANNING
 Nashik Municipal Corporation
 Nashik

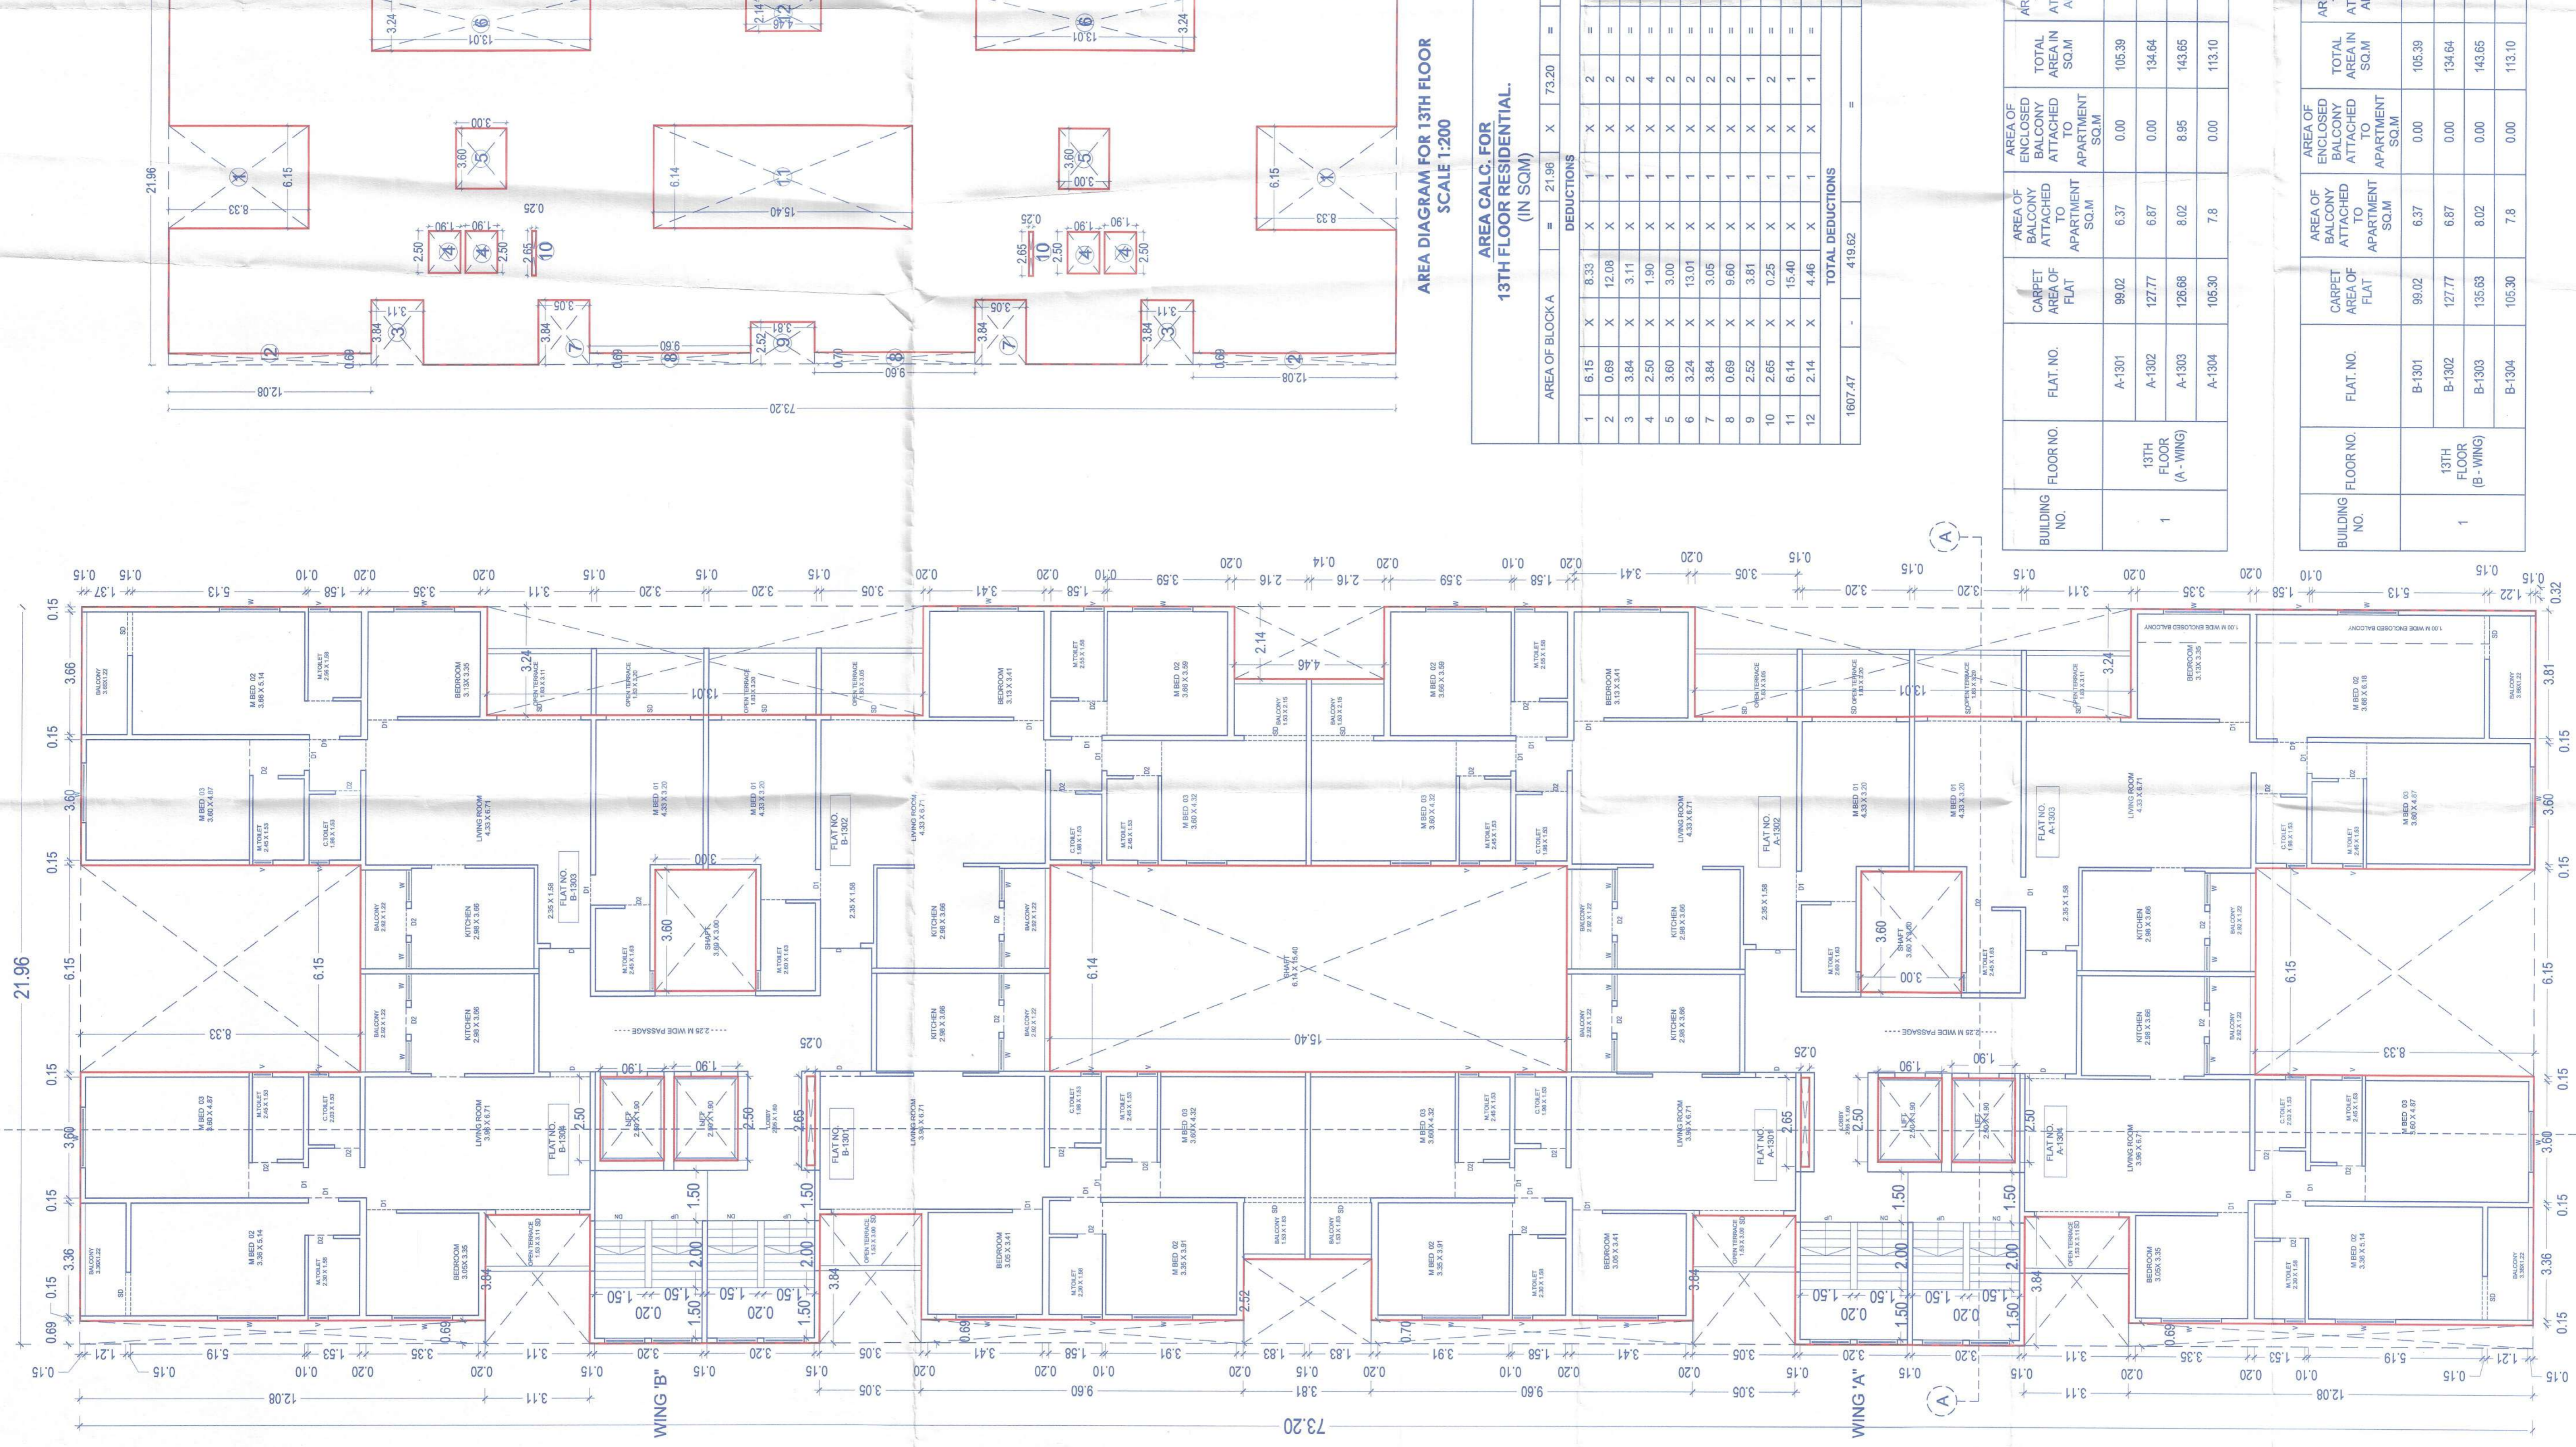

AREA DIAGRAM FOR 13TH FLOOR SCALE 1:200

AREA CALC. FOR 13TH FLOOR RESIDENTIAL. (IN SQM)

AREA OF BLOCK A		DEDUCTIONS		TOTAL DEDUCTIONS	
	=		=		=
1	6.15 X 8.33	X	1	X	2
2	0.69 X 12.09	X	1	X	2
3	3.64 X 3.11	X	1	X	2
4	2.50 X 1.90	X	1	X	4
5	3.60 X 3.00	X	1	X	2
6	3.24 X 13.01	X	1	X	2
7	3.84 X 3.05	X	1	X	2
8	0.69 X 9.60	X	1	X	2
9	2.52 X 3.81	X	1	X	1
10	2.65 X 0.25	X	1	X	2
11	6.14 X 15.40	X	1	X	1
12	2.14 X 4.46	X	1	X	1
1607.47		-		419.62	
				=	
				1187.85	

BUILDING NO.	FLOOR NO.	FLAT NO.	CARPET AREA OF FLAT SQ.M	AREA OF BALCONY ATTACHED TO APARTMENT SQ.M	AREA OF ENCLOSED BALCONY ATTACHED TO APARTMENT SQ.M	TOTAL AREA IN SQ.M	AREA OF OPEN TERRACE ATTACHED TO APARTMENT SQ.M
1	13TH FLOOR (A-WING)	A-1301	99.02	6.37	0.00	105.39	4.66
		A-1302	127.77	6.87	0.00	134.64	11.74
		A-1303	126.68	8.02	8.95	143.65	11.82
		A-1304	105.30	7.8	0.00	113.10	4.76

BUILDING NO.	FLOOR NO.	FLAT NO.	CARPET AREA OF FLAT SQ.M	AREA OF BALCONY ATTACHED TO APARTMENT SQ.M	AREA OF ENCLOSED BALCONY ATTACHED TO APARTMENT SQ.M	TOTAL AREA IN SQ.M	AREA OF OPEN TERRACE ATTACHED TO APARTMENT SQ.M
1	13TH FLOOR (B-WING)	B-1301	99.02	6.37	0.00	105.39	4.66
		B-1302	127.77	6.87	0.00	134.64	11.74
		B-1303	135.63	8.02	0.00	143.65	11.82
		B-1304	105.30	7.8	0.00	113.10	4.76

SCHEDULE OF DOOR WINDOW

D	1.05X2.300	T. W. FRAME PANELLED
D1	0.900X2.300	T. W. FRAME PANELLED
D2	0.750X2.300	T. W. FRAME FLUSHED DOOR
W	1.800X1.200	T. W. GLAZED WINDOW
W1	1.200X1.200	T. W. GLAZED WINDOW
W2	0.900X1.200	T. W. GLAZED WINDOW

SIGNATURE OF ARCHITECT: [Signature]
 SIGNATURE OF STRUCTURAL ENG.: [Signature]
 SIGNATURE OF OWNER: [Signature]

ARCHITECT
SUMIT & BANSRI KUMATH
 78/7th Floor, JTO Business Bldg,
 Shi Han Narayan Kute Marg,
 Nashik-422005.
 Ph: 0253 2394485
 Email: sumitkumath@gmail.com
 WEB: sumitkumath.com

13TH FLOOR PLAN SCALE 1:100