

1 (2) 3 4

FILE NO - CE / 8732 / WS / AK


PROFORMA -B

DRAWING & STATEMENTS GIVEN IN SHEET

ALL FLOOR PLANS

STAMP OF DATE OF RECEIPT OF PLAN	STAMP OF DATE OF APPROVAL OF PLAN

REVISION	DESCRIPTION	DATE	SIGNATURE

NORTH 

CERTIFICATE OF AREA
 CERTIFIED THAT THE PLOT UNDER REFERENCE WAS SURVEYED BY ME ON DATE : DIMENSION ETC. OF THE AREA SHOWN ON DWG AND AREA SO WORKED OUT DO TALLIES WITH THE GOVT. RECORDS OF OWNERSHIP.

DESCRIPTION OF PROPOSAL & PROPERTY


PROPOSED REDEVELOPMENT OF BUILDING NO. 41 ON PLOT BEARING S. NO. 133, C.T.S. NO. 838 (PT), AZAD NAGAR, MHADA LAYOUT, ANDHERI (W).

FOR :- M/S AZAD NAGAR EXCEL CO. OP. HSG. SOC. LTD.

NAME OF OWNER -
 MR. VIJAY THAKKAR C.A. TO M/S AZAD NAGAR EXCEL CO. OP. HSG. SOC. LTD.


DATE	SCALE	DRAWN BY	CHECKED BY

Completed as completion plans
 Accompaniments of acceptance
 Full O.C.C. by this office letter
 No. CE/8732/WS/AK
 27 JUL 2009


SP ASSOCIATES
 ARCHITECT, ENGINEER
 302-B, SAMROCK APARTMENTS,
 JUHU LANE, ANDHERI (W),
 MUMBAI - 400058

27/07/09
 GE. B. P. W. S. (K) Ward.

(duplex: Upper Level for commercial)

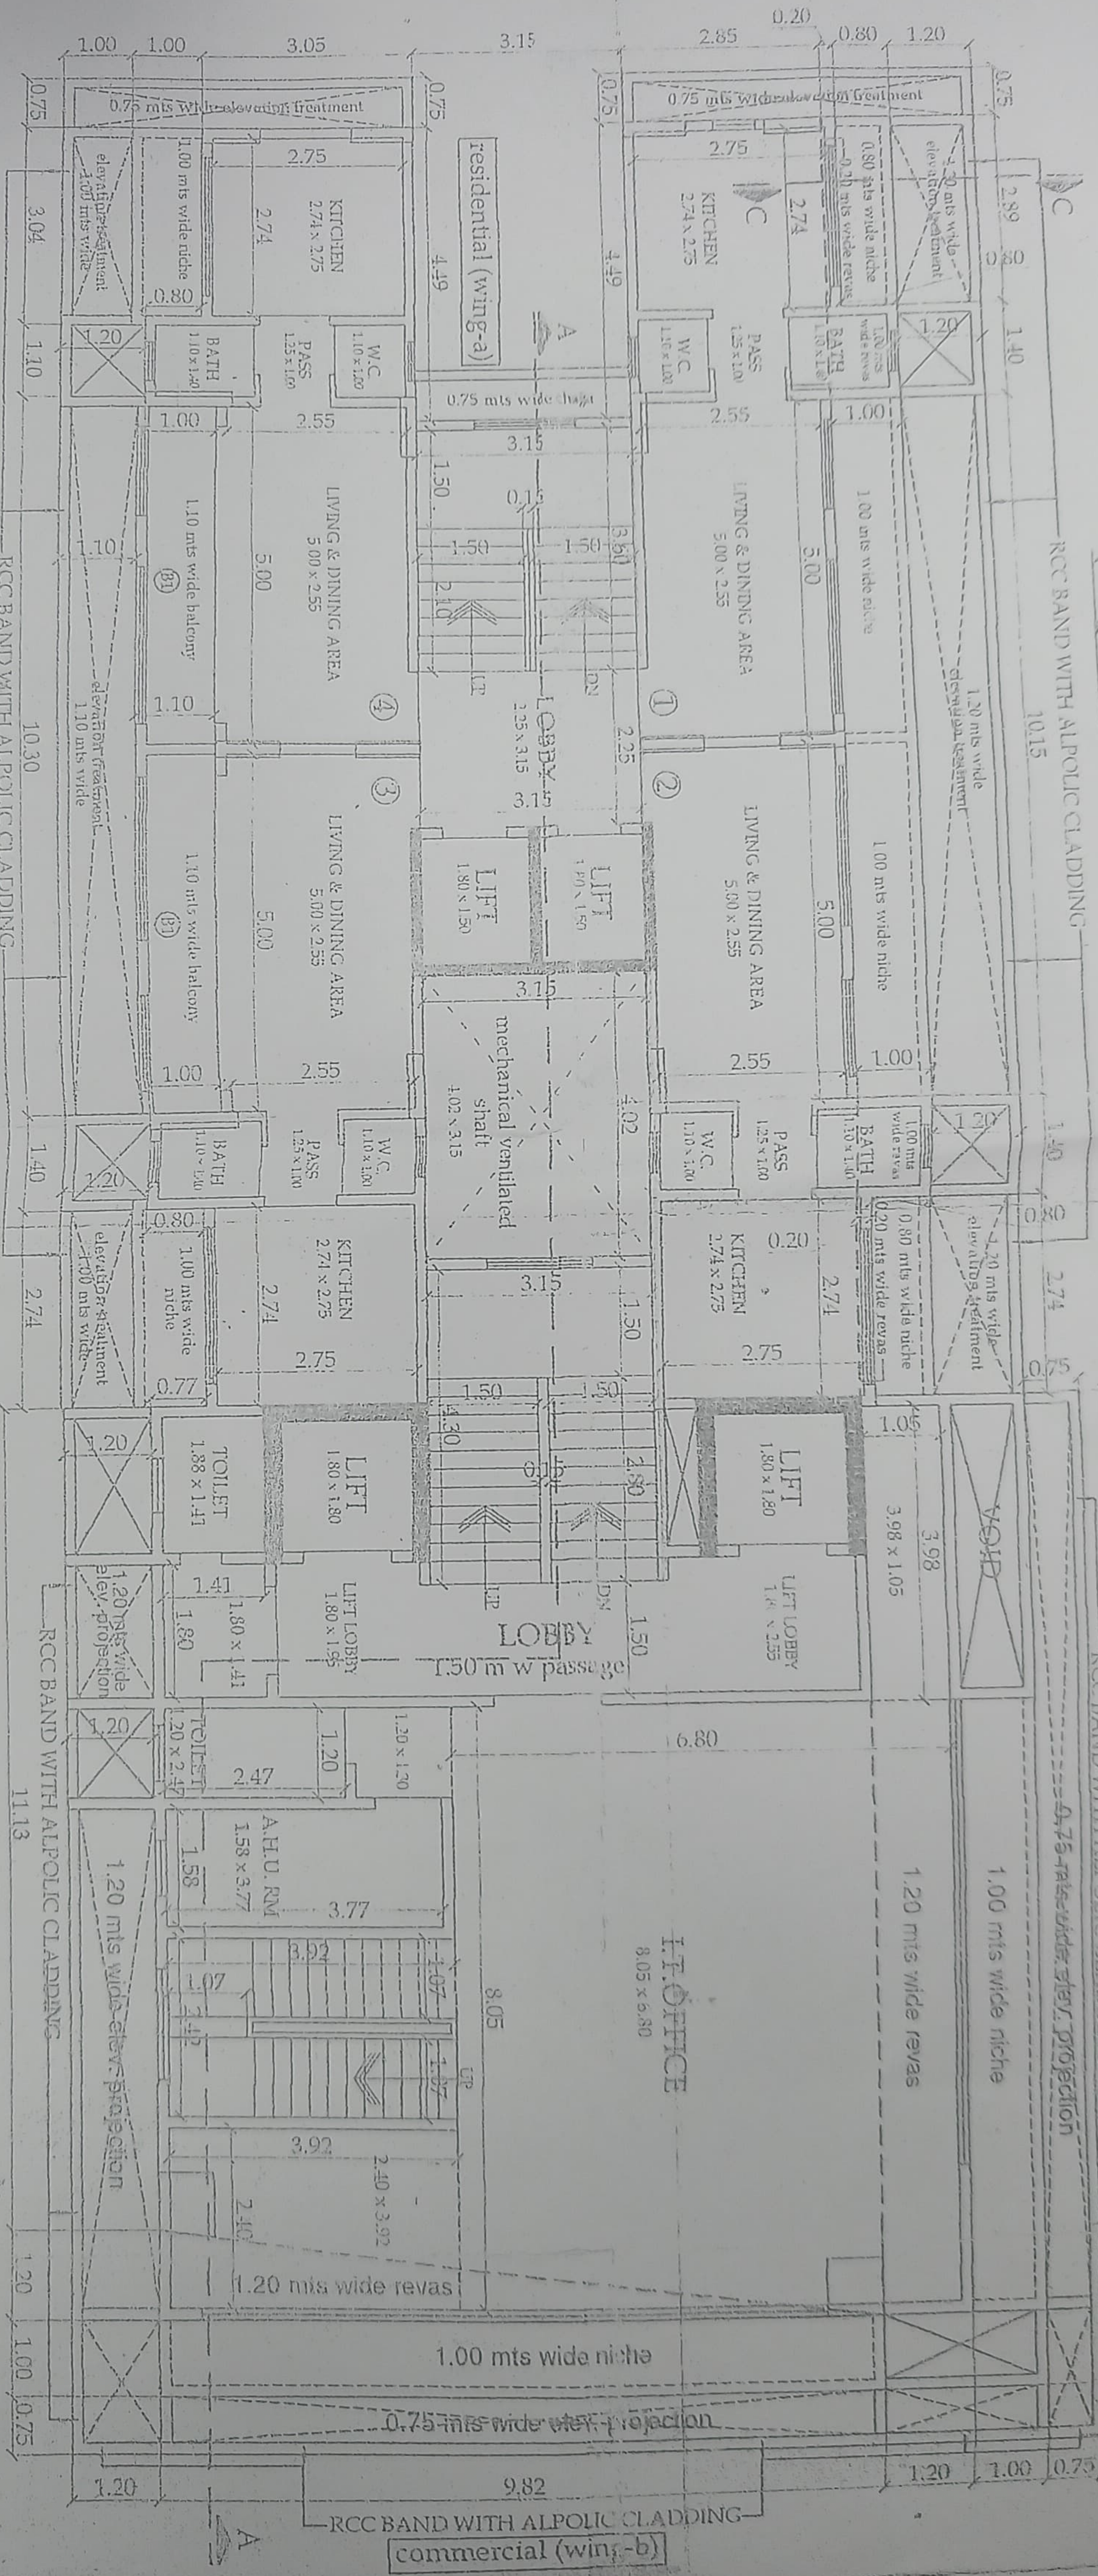

TYPICAL (1st to 8th) FLOOR PLAN FOR residential (wing-a)



& 3rd, 5th, 7th & 11th FLOOR FOR commercial (wing-b)

(duplex: Lower level for commercial)

SCALE - 1:100



NORTH

SCALE - 1:100

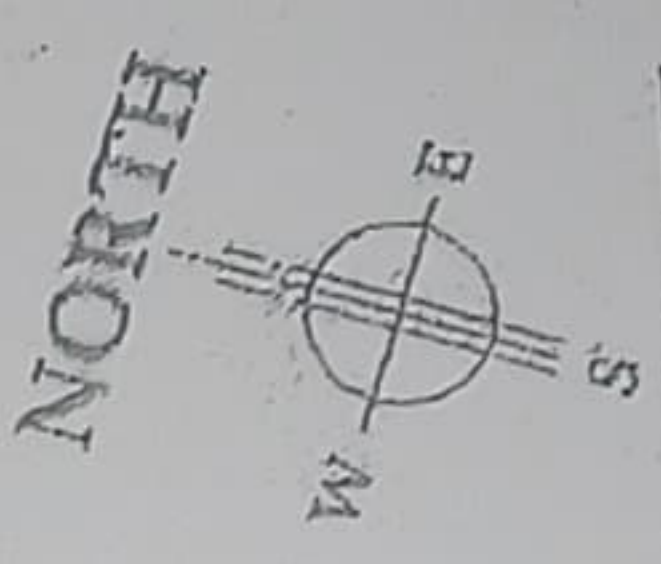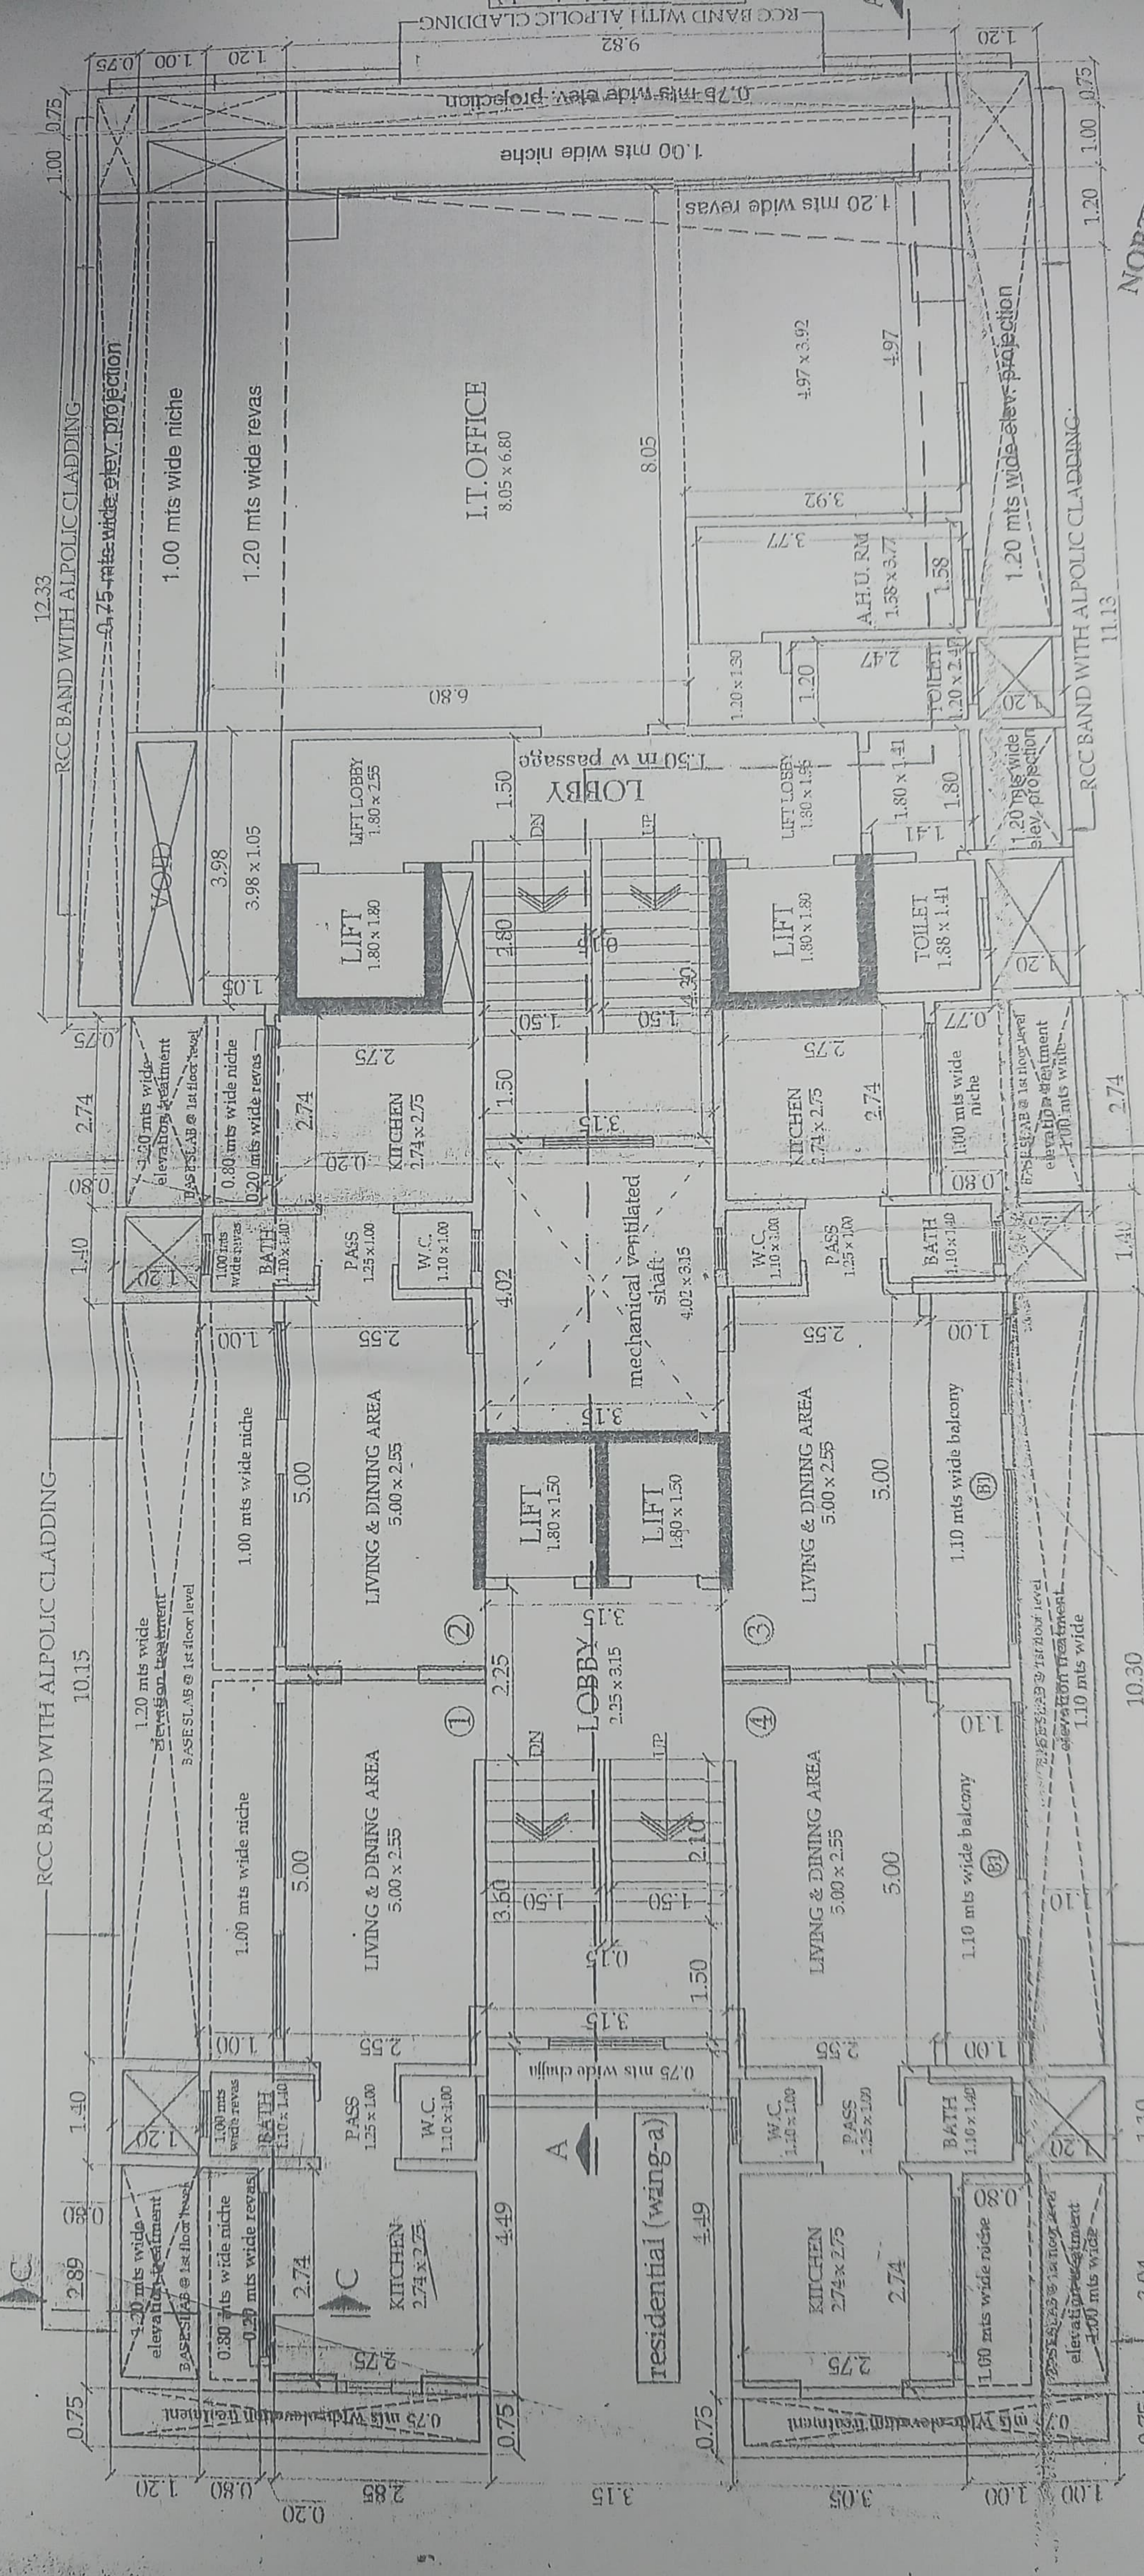

1st FLOOR PLAN FOR [residential (wing-a) | & 1st & 2nd FLOOR FOR] commercial (wing-b)]

SCALE - 1:100

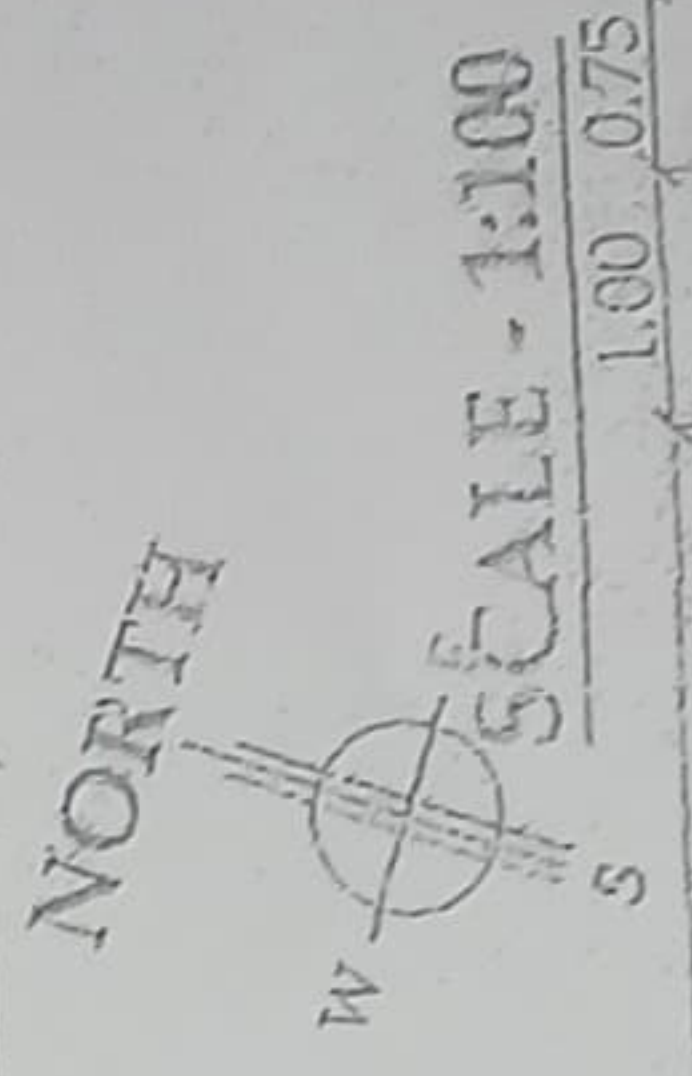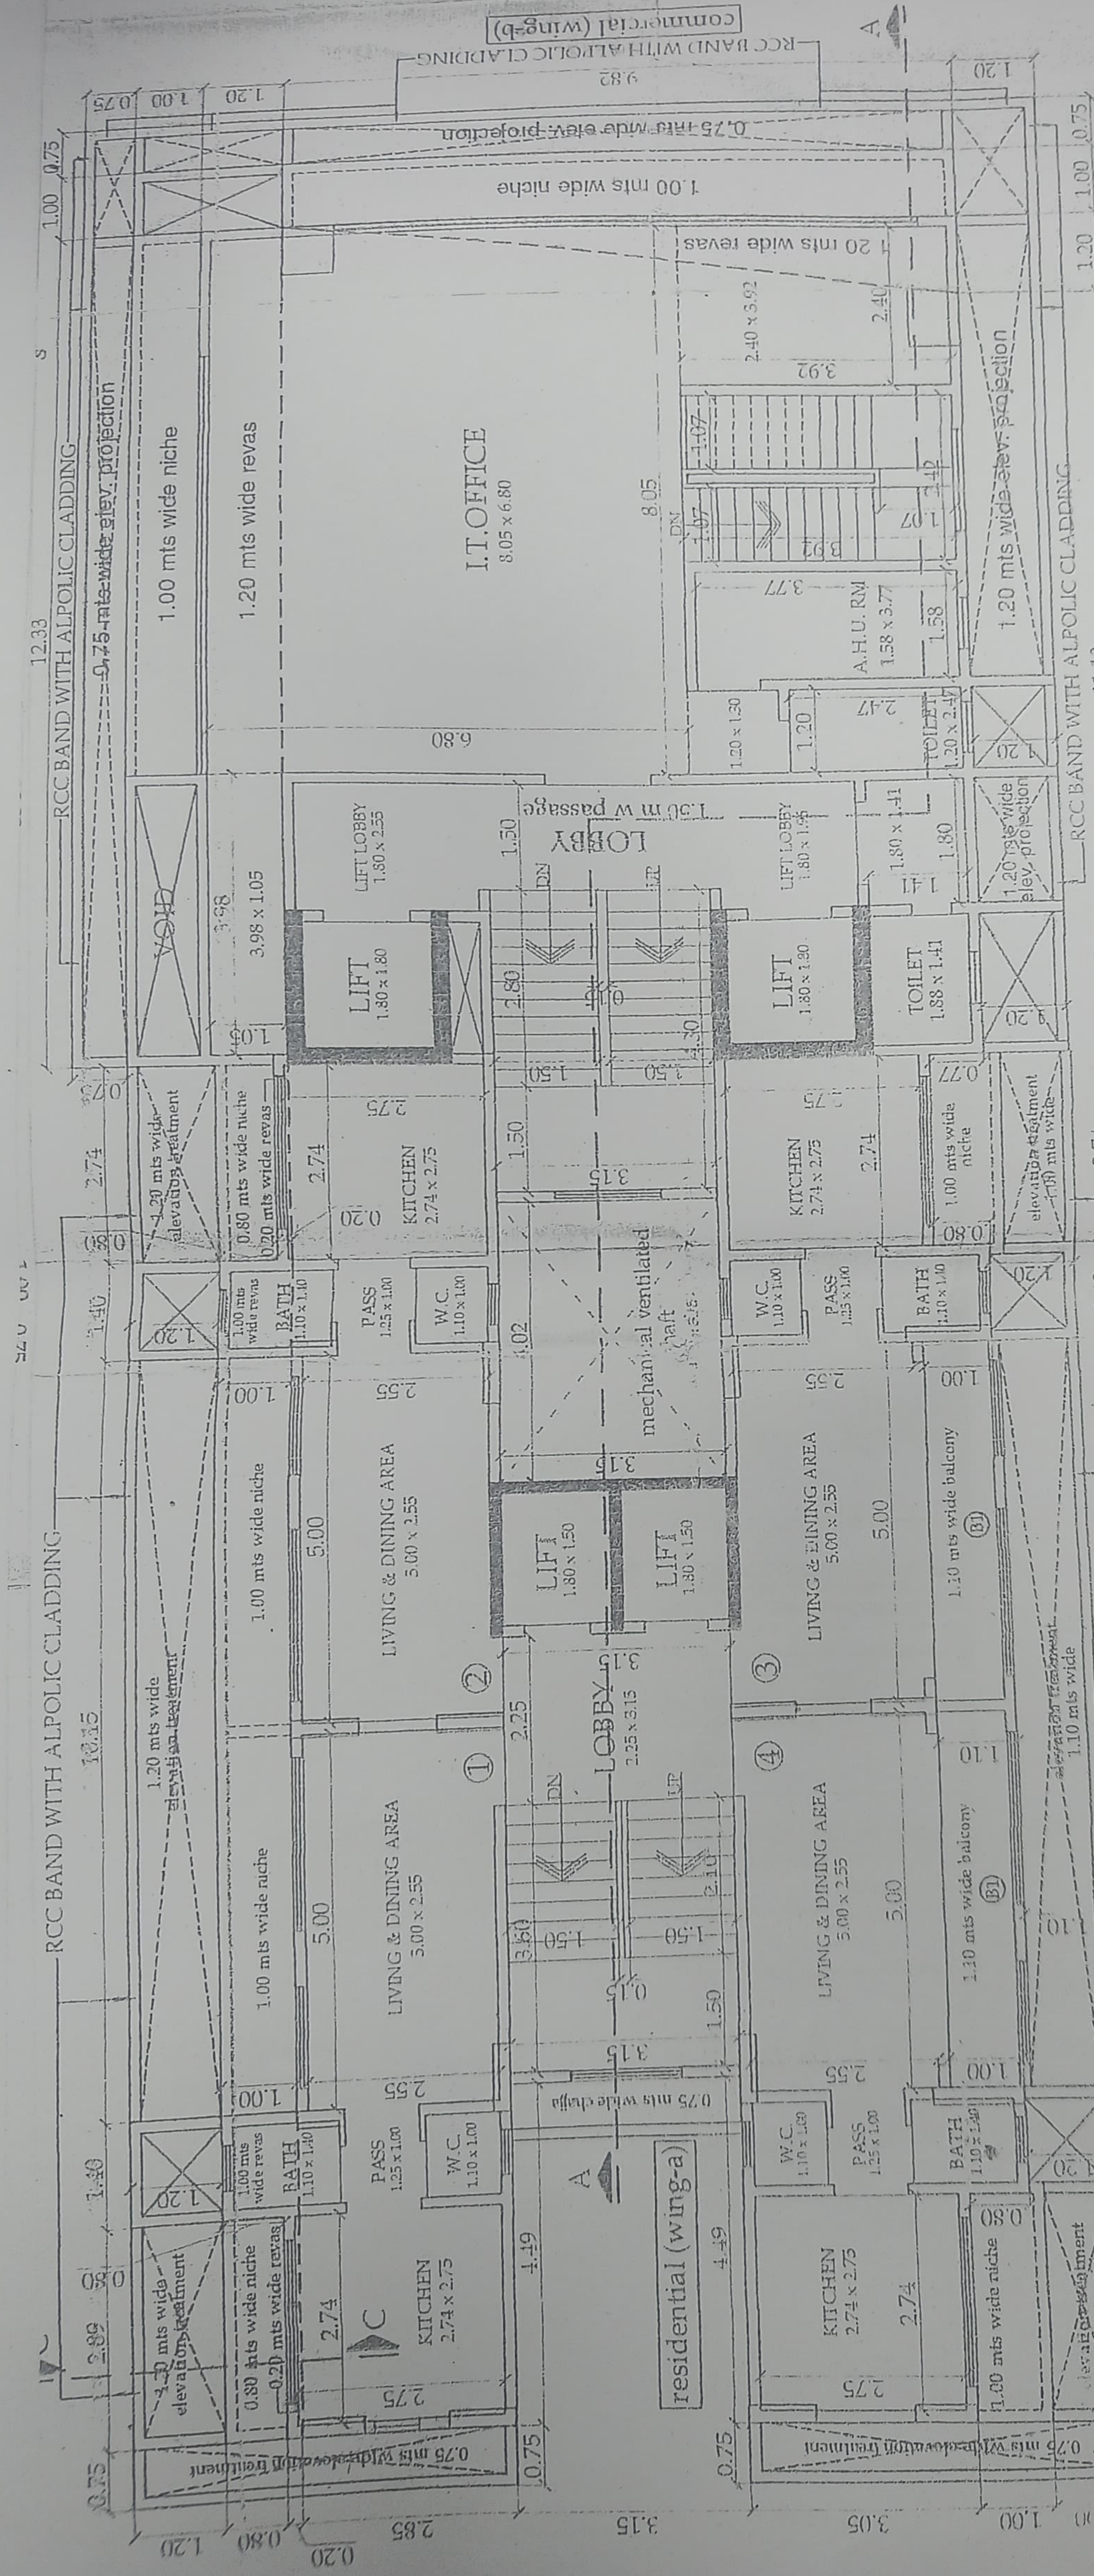

TYPICAL (1st to 8th) FLOOR PLAN FOR Residential (wing-a) & 4th, 6th & 10th FLOOR FOR Commercial (wing-b)
(duplex: Upper Level for commercial)

RCC BAND WITH ALPOLIC CLADDING

RCC BAND WITH ALPOLIC CLADDING

