


A

A

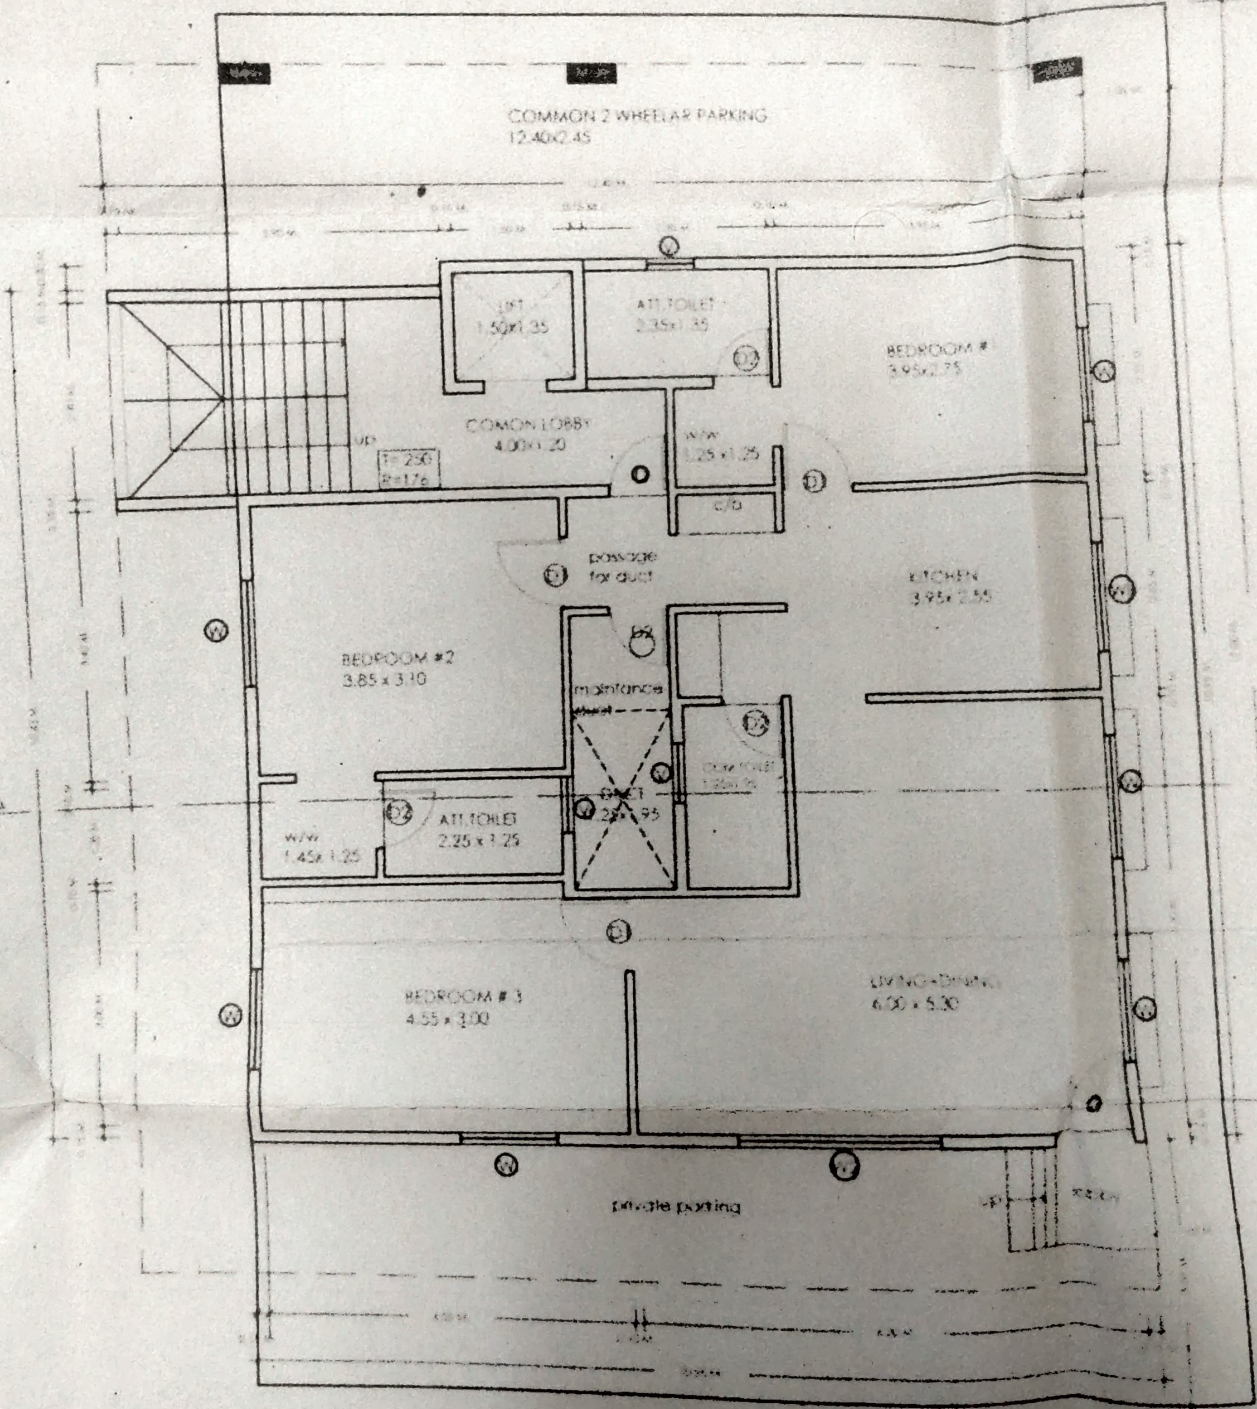

COMMON 2 WHEELAR PARKING
12.40x2.45

COMMON LOBBY
4.00x1.20

BEDROOM #1
3.95x2.75

BEDROOM #2
3.85x3.10

KITCHEN
3.95x2.55

ATT. TOILET
2.25x1.25

BEDROOM #3
4.55x3.00

LIVING-DINING
6.00x5.30

private parking

9M WIDE ROAD

GROUND FLOOR PLAN

SCALE 1:100

