

**BUILT UP AREA CALCULATION
FOR TYPICAL FLOOR (WING-1A)
(2ND TO 7TH, 9TH TO 12TH &
14TH TO 17TH, 19TH TO 20TH)**

UNITS	NO OF UNITS	DIMENSION IN METER	AREA IN SQ. M.
1	2	0.60 X 2.40	2.88
2	2	4.10 X 2.90	23.78
3	2	4.55 X 3.65	33.22
4	2	2.75 X 2.60	14.30
5	2	2.30 X 2.45	11.27
6	2	6.20 X 5.30	65.72
7	4	1.55 X 2.25	13.65
8	1	10.85 X 3.50	37.98
9	2	2.40 X 0.60	2.88
10	1	2.95 X 2.25	6.64
11	1	1.40 X 0.15	0.21
12	1	1.55 X 2.13	3.30
13	2	5.65 X 3.50	39.65
14	1	2.55 X 0.60	1.53
15	1	5.95 X 5.30	31.54
16	3	2.25 X 1.55	10.46
17	1	2.70 X 4.55	12.29
17	2	0.00 X 2.65	3.06
18	1	0.5 X 3.38 X 1.67	2.82
19	1	0.5 X 3.38 X 1.39	2.35
20	1	0.5 X 3.38 X 1.86	3.14
21	1	0.5 X 2.46 X 1.22	1.50
22	1	2.55 X 1.85	4.21
23	1	0.15 X 2.00	0.30
24	1	14.40 X 1.80	25.92
25	2	0.15 X 2.00	0.60


CONTINUE--

26	1	4.30 X 0.15	0.65
28	1	3.45 X 5.15	17.77
29	1	2.00 X 0.15	0.30
30	1	0.15 X 1.95	0.29
31	1	0.15 X 2.75	0.41
32	1	2.40 X 0.15	0.36
33	1	2.55 X 1.65	4.21
34	1	0.5 X 2.57 X 1.29	1.66
35	1	0.5 X 3.80 X 1.80	3.42
36	1	0.5 X 2.95 X 0.10	0.13
37	1	0.5 X 2.99 X 0.48	0.65
38	1	0.5 X 2.99 X 0.81	1.09
39	1	1.35 X 6.25	8.44
40	2	3.50 X 5.65	39.65
41	1	5.30 X 5.95	31.54
42	1	1.55 X 2.25	3.49
43	1	2.55 X 0.60	1.53
44	1	1.40 X 0.15	0.21
45	1	1.55 X 2.10	3.26
TOTAL			474.36


**TYPICAL FLOOR
(WING-1A) 5/5**

प्लान नं. ५२०/२०२-१-२०२३
दि. १४/१२/२०२३. मधील अटी व शर्ती
बचतवाक राहू मुक्त सुधारित बांधकाम
नकाशे (गारम पत्रासह) मंजूर.


आयुक्त
मिठा भांडवल महानगरपालिका
नियंत्रण विभाग

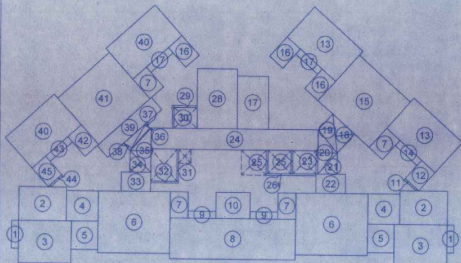

**AREA DIAG. FOR TYPICAL FLOOR
(2ND TO 7TH, 9TH TO 12TH & 14TH TO 17TH, 19TH TO 20TH)
(WING-1A)
SCALE: 1:200**

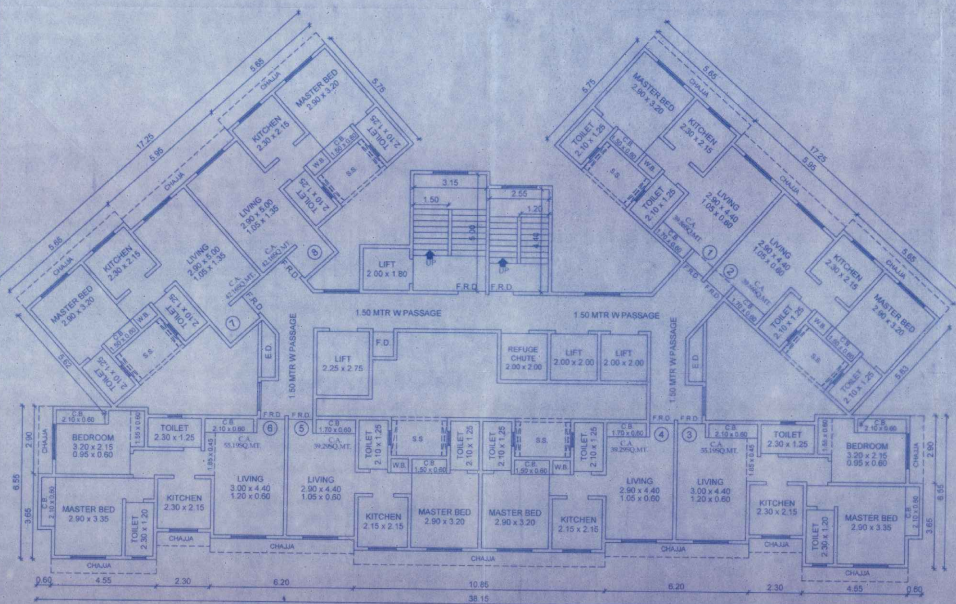

**TYPICAL FLOOR PLAN (2ND TO 7TH, 9TH TO 12TH & 14TH TO 17TH, 19TH TO 20TH)
WING-1A
SCALE: 1:100**

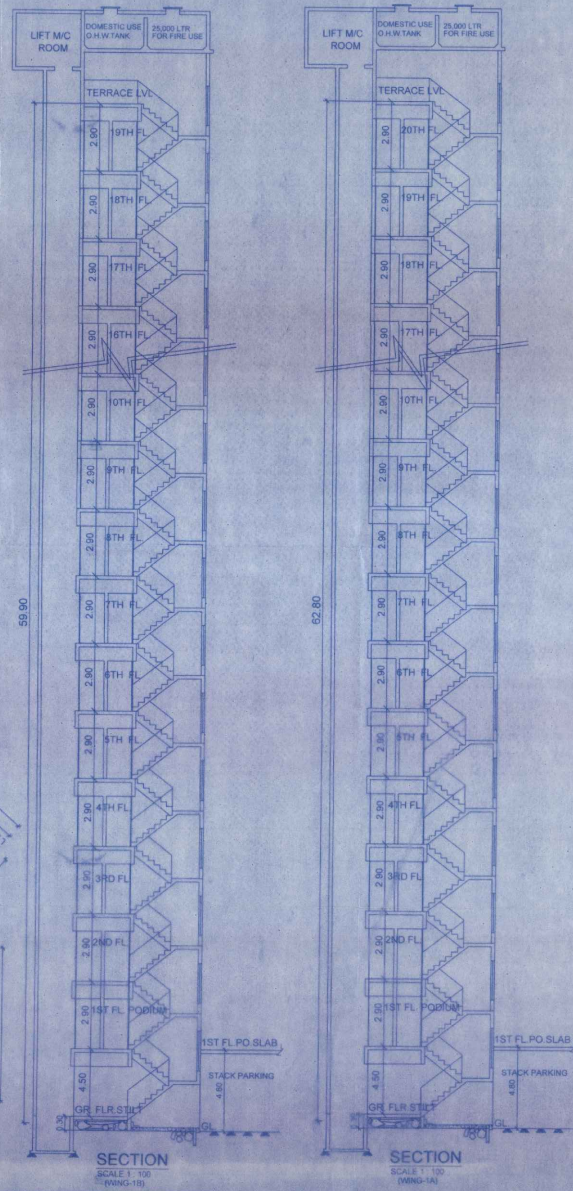

**SECTION
SCALE 1:100
(WING-1B)**

**SECTION
SCALE 1:100
(WING-1A)**

PROFORMA - B					
CERTIFICATE OF AREA					
I CERTIFY THAT I HAVE SURVEYED THE PLOT UNDER REFERENCE ON AND THAT THE DIMENSIONS OF THE PLOT ARE AS SHOWN ON THE PLAN AND THE AREA IS CORRECTLY SET OUT.					
SIGNATURE OF THE SURVEYOR					
DESCRIPTION OF PROPOSAL AND PROPERTY					
PROPOSED LAYOUT OF LAND BEARING (OLD) S.NO.221/1 & 11 (NEW) S.NO.316/1 & 11 VILLAGE-NANAGHARTAL & DIST- THANE.					
NAME OF P.A. HOLDER					
SIGNATURE OF P.A. HOLDER					
SEVEN ELEVEN CONSTRUCTIONS (PVT)LTD					
DRAWING NO.	SCALE	DATE	CHECKED BY	DRAWN BY	REVISION NO.
05	AS SHOWN	28/12/2021	BASAVARAJ	ROHIT	00
CONSULTING CIVIL ENGINEER					
BASAVARAJ S. GADGE					
ELECTRICAL					
CONSULTANTS					
TEJ'S					
CONSULTANTS					