


APPROVED

The Plans amended in
As per the conditions mentioned in the accompanying commencement Certificate No. dated
C/132/2023 09/05/2023


Executive Engineer
TOWN PLANNING
Nashik Municipal Corporation
Nashik

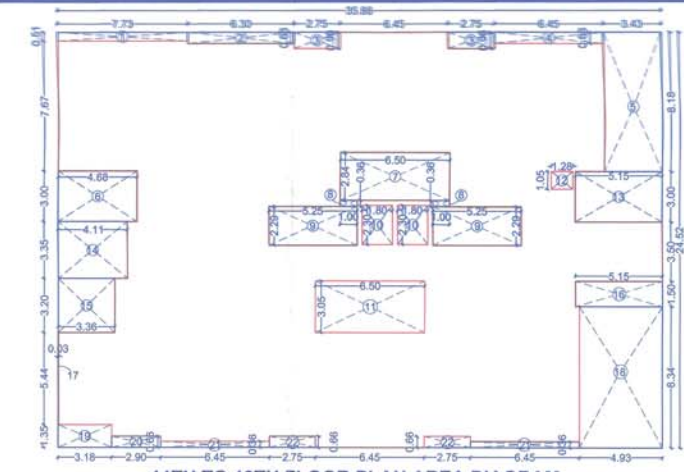

11TH TO 13TH FLOOR PLAN AREA DIAGRAM (SCALE 1:200)

AREA CALC. FOR 11TH TO 13TH TYPICAL FLOOR RESIDENTIAL. (IN SQM)


AREA OF BLOCK A		=	35.86	X	24.52	=	879.29		
DEDUCTIONS									
1	7.73	X	0.51	X	1	X	1	=	3.94
2	6.30	X	0.66	X	1	X	1	=	4.16
3	2.75	X	0.96	X	1	X	2	=	5.28
4	6.45	X	0.66	X	1	X	1	=	4.26
5	3.43	X	8.16	X	1	X	1	=	28.06
6	4.68	X	3.00	X	1	X	1	=	14.04
7	6.50	X	2.84	X	1	X	1	=	18.46
8	1.00	X	0.36	X	1	X	2	=	0.72
9	5.25	X	2.29	X	1	X	2	=	24.05
10	1.80	X	2.30	X	1	X	2	=	8.28
11	6.50	X	3.05	X	1	X	1	=	19.83
12	1.28	X	1.05	X	1	X	1	=	1.34
13	5.15	X	3.00	X	1	X	1	=	15.45
14	4.11	X	3.35	X	1	X	1	=	13.77
15	3.36	X	3.20	X	1	X	1	=	10.75
16	5.15	X	1.50	X	1	X	1	=	7.73
17	0.03	X	5.44	X	1	X	1	=	0.16
18	4.93	X	8.34	X	1	X	1	=	41.12
19	3.18	X	1.35	X	1	X	1	=	4.29
20	2.90	X	0.66	X	1	X	1	=	1.91
21	6.45	X	0.36	X	1	X	2	=	4.64
22	2.75	X	0.66	X	1	X	2	=	3.63
TOTAL DEDUCTIONS		=	235.86					=	643.42
879.29	-	235.86							643.42

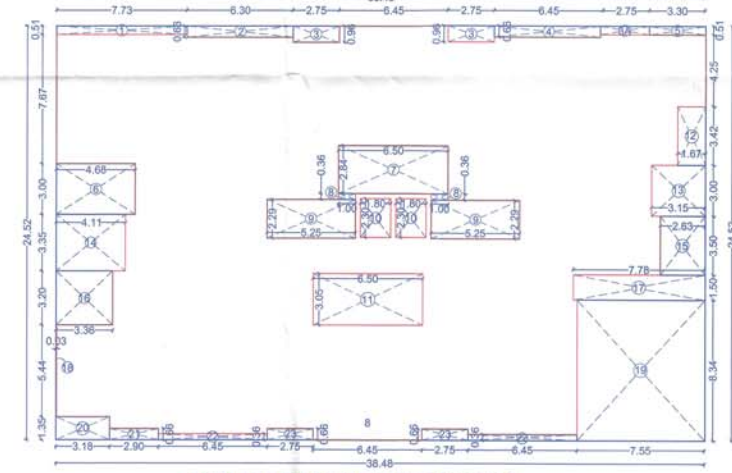


10TH FLOOR PLAN AREA DIAGRAM (SCALE 1:200)

AREA CALC. FOR 10TH FLOOR RESIDENTIAL. (IN SQM)

AREA OF BLOCK A		=	38.48	X	24.52	=	943.53		
DEDUCTIONS									
1	7.73	X	0.51	X	1	X	1	=	3.94
2	6.30	X	0.66	X	1	X	1	=	4.16
3	2.75	X	0.96	X	1	X	2	=	5.28
3A	2.75	X	0.51	X	1	X	1	=	1.40
4	6.45	X	0.66	X	1	X	1	=	4.26
5	3.30	X	0.51	X	1	X	1	=	1.68
6	4.68	X	3.00	X	1	X	1	=	14.04
7	6.50	X	2.84	X	1	X	1	=	18.46
8	1.00	X	0.36	X	1	X	2	=	0.72
9	5.25	X	2.29	X	1	X	2	=	24.05
10	1.80	X	2.30	X	1	X	2	=	8.28
11	6.50	X	3.05	X	1	X	1	=	19.83
12	1.67	X	3.42	X	1	X	1	=	5.71
13	3.15	X	3.00	X	1	X	1	=	9.45
14	4.11	X	3.35	X	1	X	1	=	13.77
15	2.63	X	3.50	X	1	X	1	=	9.20
16	3.36	X	3.20	X	1	X	1	=	10.75
17	7.78	X	1.50	X	1	X	1	=	11.67
18	0.03	X	5.44	X	1	X	1	=	0.16
19	7.55	X	8.34	X	1	X	1	=	62.97
20	3.18	X	1.35	X	1	X	1	=	4.29
21	2.90	X	0.66	X	1	X	1	=	1.91
22	6.45	X	0.36	X	1	X	2	=	4.64
23	2.75	X	0.66	X	1	X	2	=	3.63
TOTAL DEDUCTIONS		=	244.26					=	699.27
943.53	-	244.26							699.27

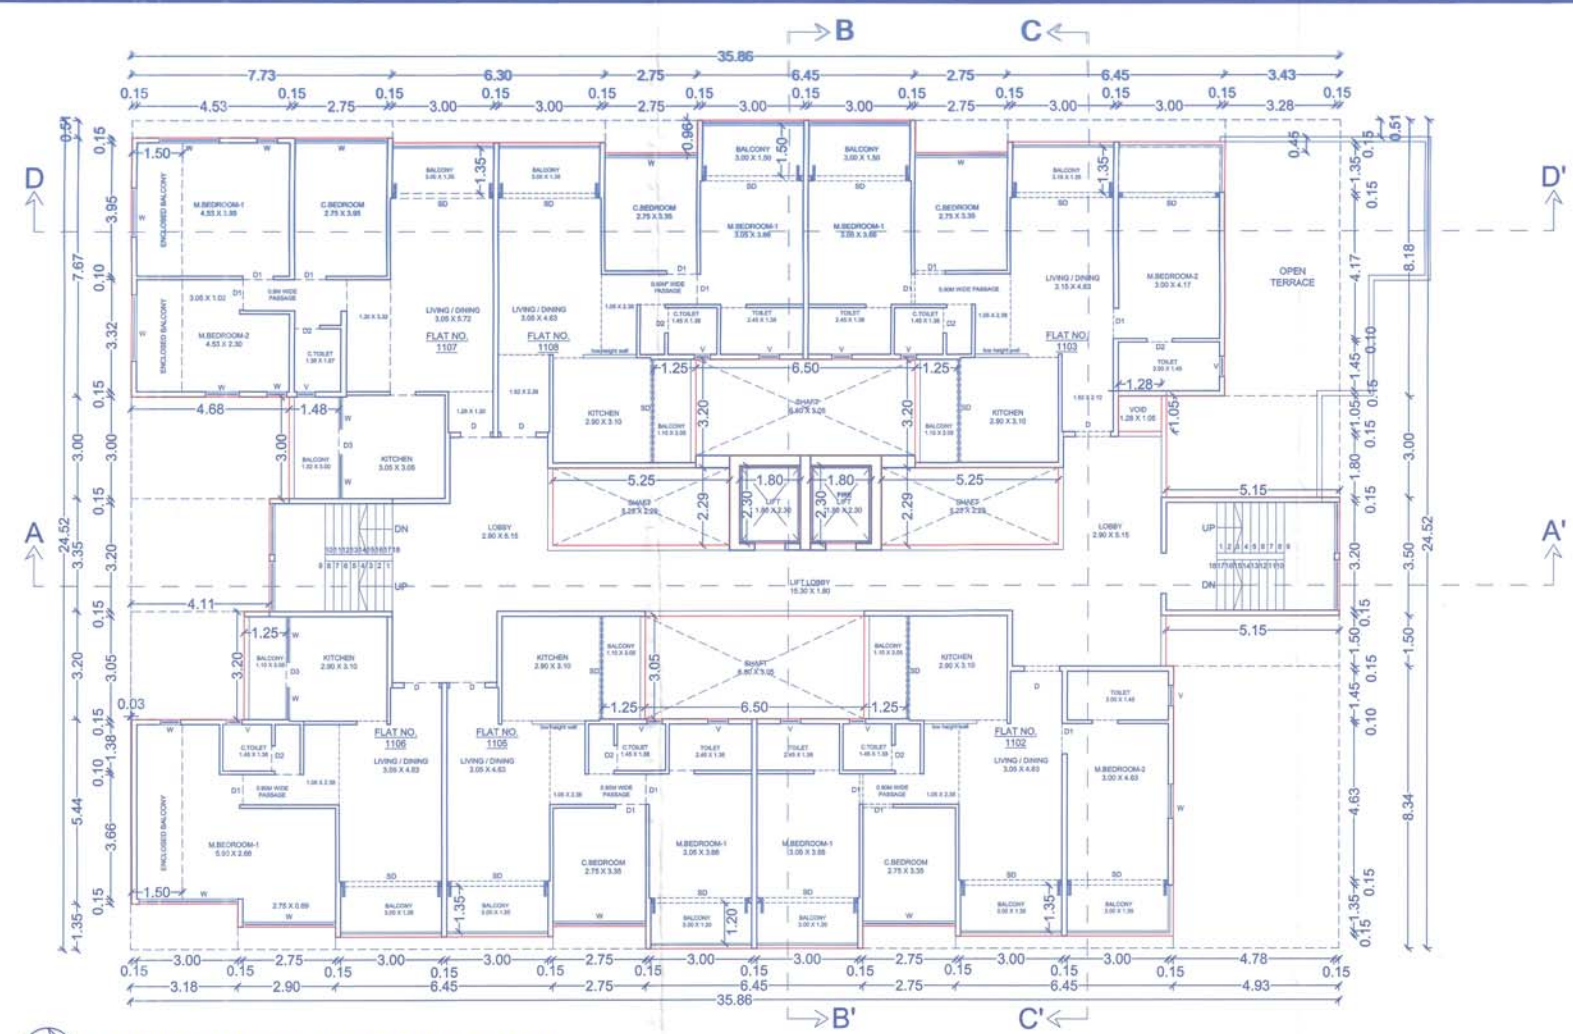

11TH FLOOR PLAN (SCALE 1:100)

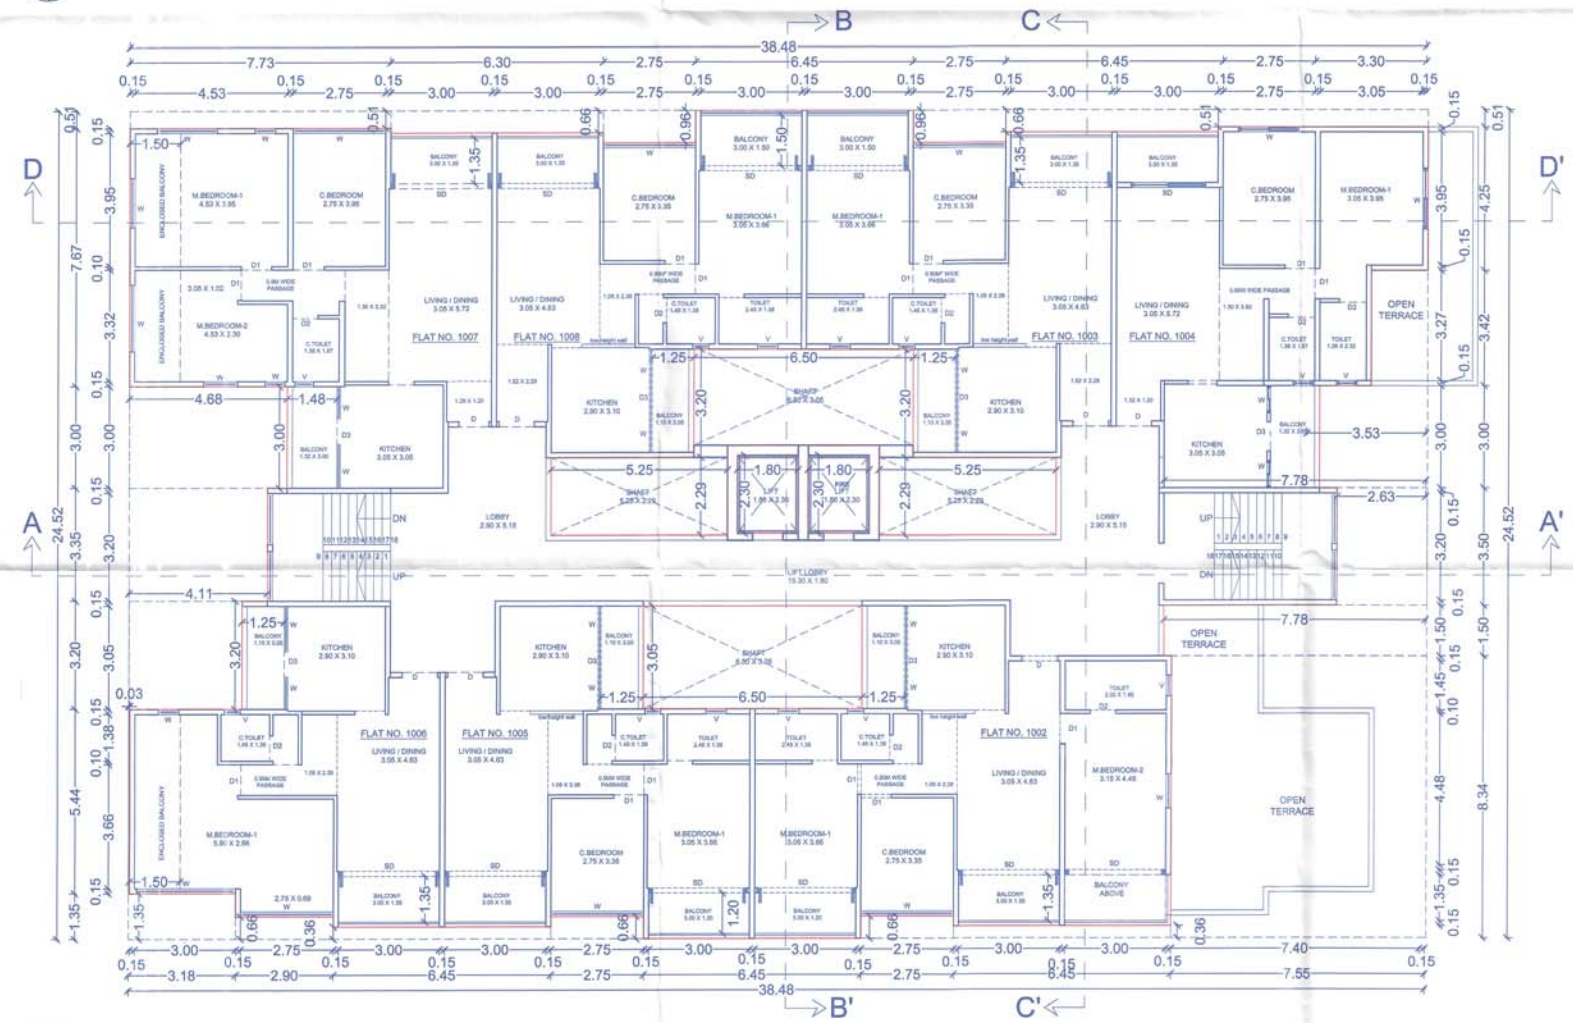

10TH FLOOR PLAN (SCALE 1:100)

PREVIOUS APPROVED BUILDING PERMISSION NO. LND/BP/C/1/157/2022 DATE: 07/07/2022

SCHEDULE OF DOOR / WINDOW

D	1.05X2.100	DOOR
D1	0.900X2.100	DOOR
D2	0.750X2.100	FLUSHED DOOR
W	1.800X1.200	ALU. GLAZED WINDOW
V	0.600X1.200	ALU. GLAZED WINDOW
SD	2.100X1.200	SLIDING DOOR

SIGNATURE OF ARCHITECT: *Sumit!*
SIGNATURE OF STRUCTURAL ENG.: *Sh*
SIGNATURE OF OWNER: *Harish*

ARCHITECT
SUMIT & BANSRI KUMATH
78, 7th Floor, JITO Business Bay,
Shri Hari Narayan Kute Marg,
Nashik-422002.
Ph-0253 2394485
Email- sumitkumath@gmail.com
WEB: sumitkumath.com