



Room Schedule	
Room No.	Room Name
01	Office
02	Office
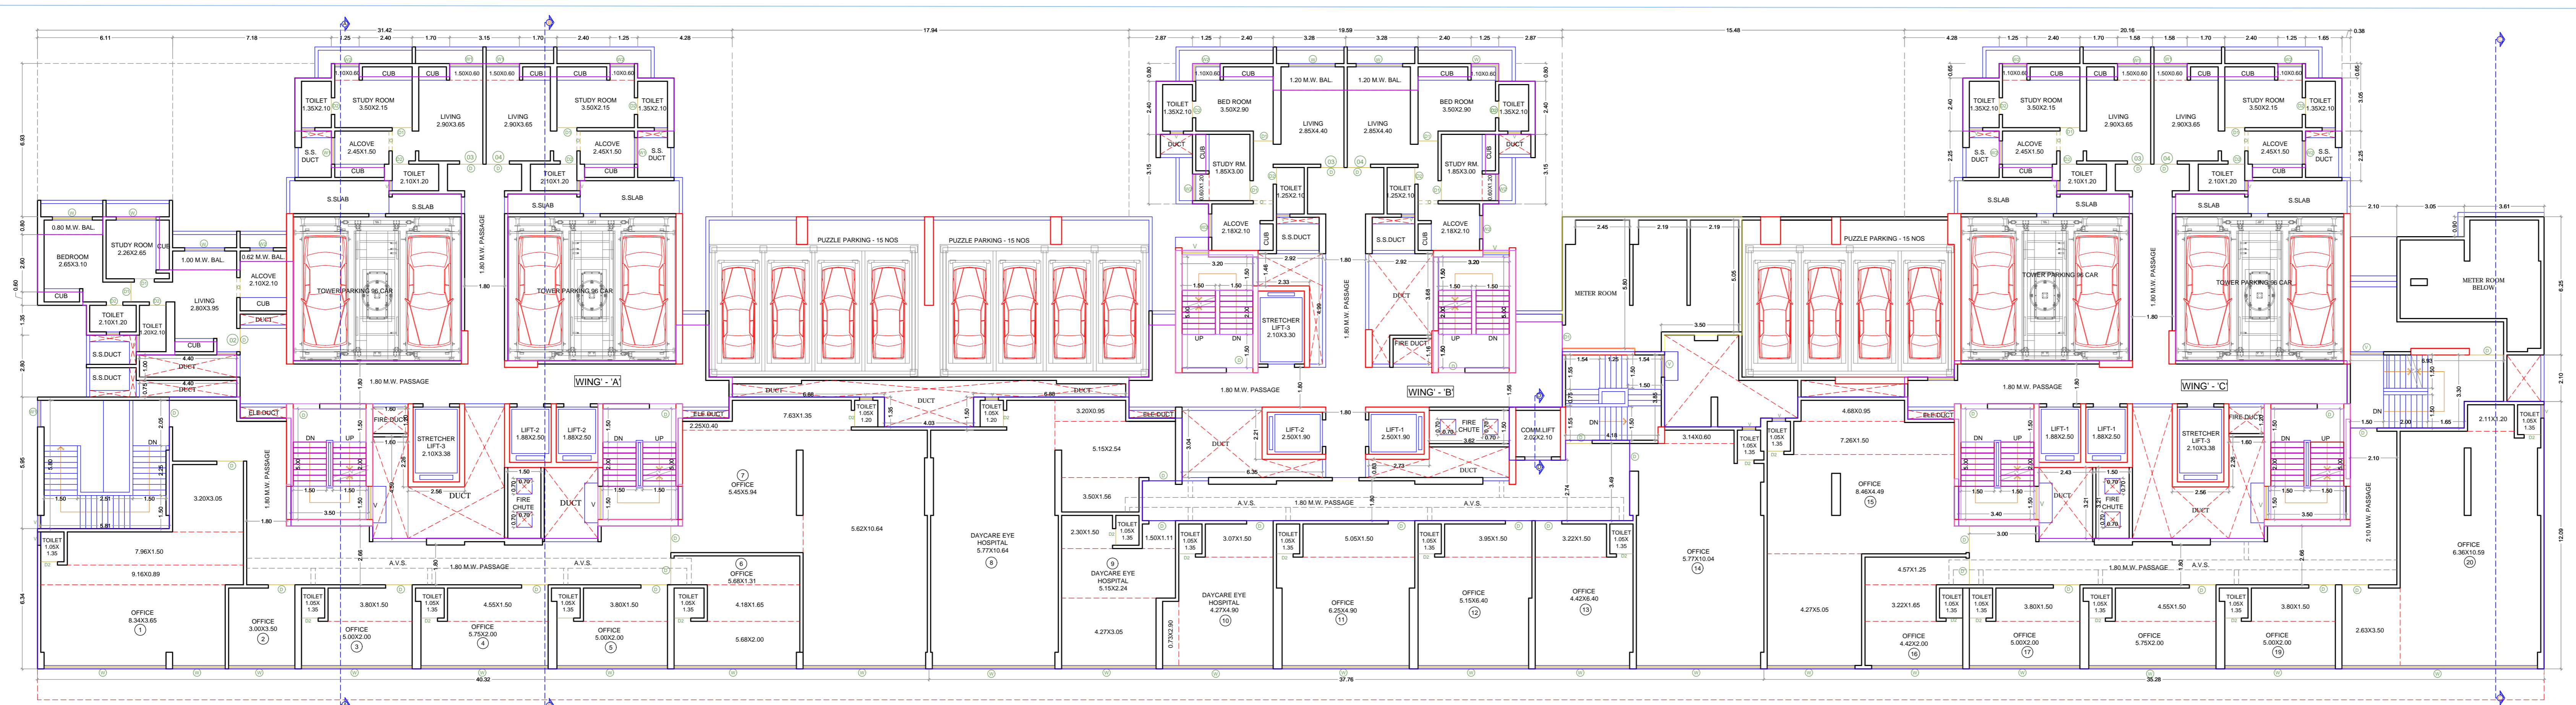


1st FLOOR PLAN
SCALE :- 1:100

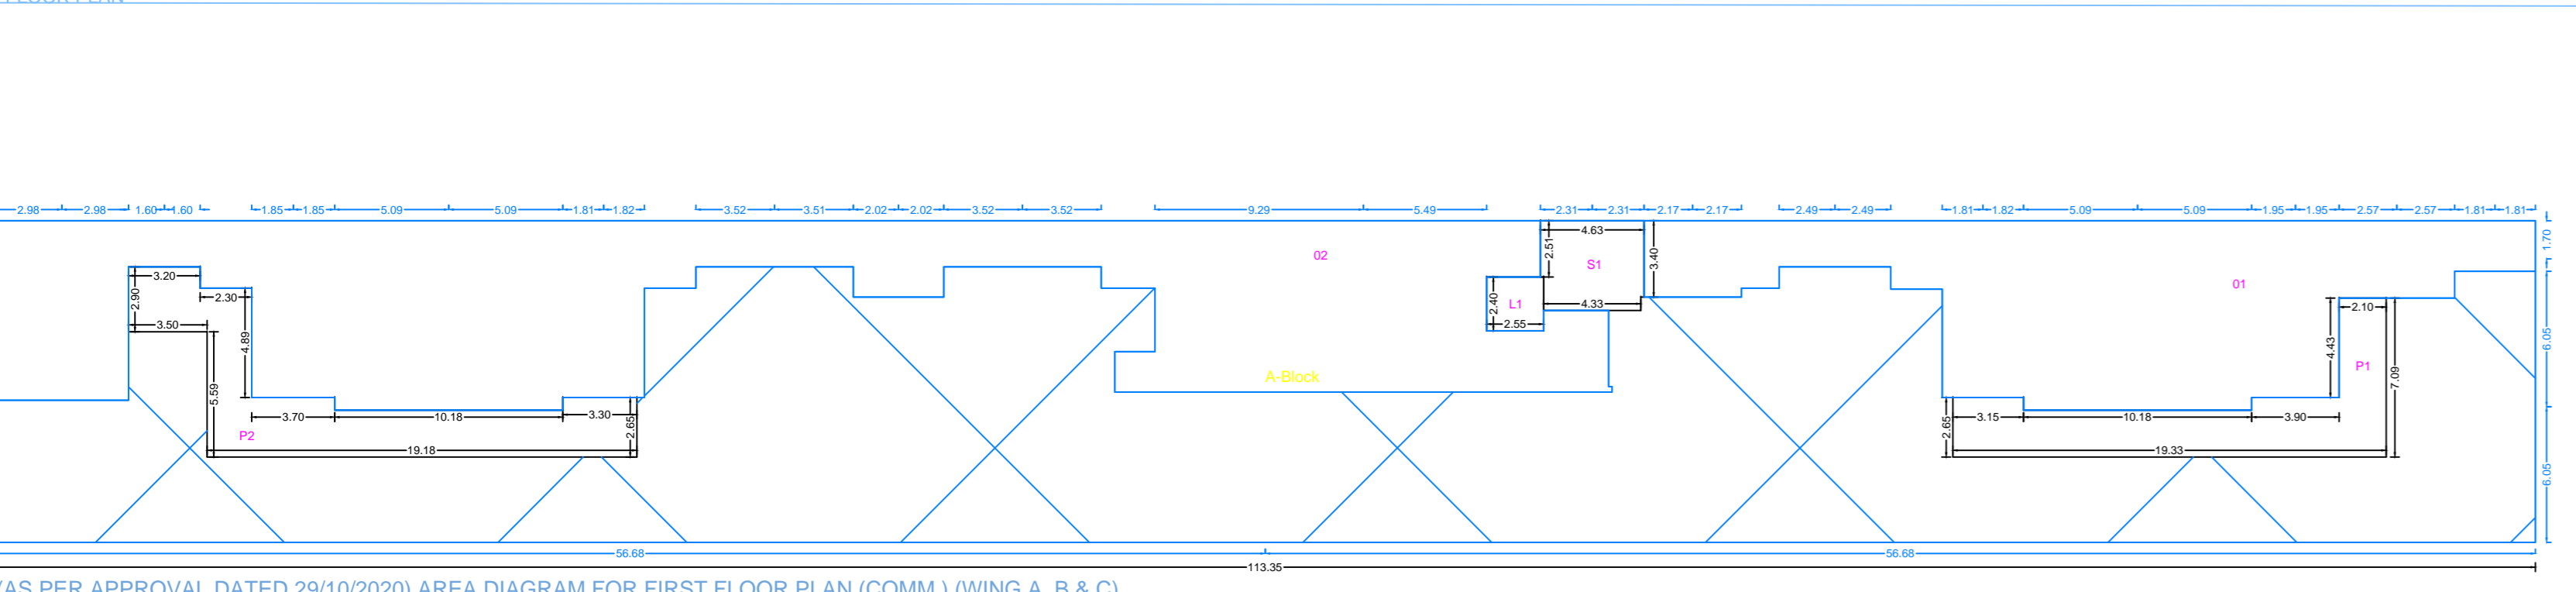


(AS PER APPROVAL DATED 29/10/2020) AREA DIAGRAM FOR FIRST FLOOR PLAN (COMM.) (WING A, B & C)

Polygon	Area
A-Block	1625.44
D1	205.20
D2	401.30
L1	6.72
L2	54.90
L3	64.91
V1	18.21
V2	38.64
V3	62.82
S1	35.48
S2	19.12
S3	19.87
S4	18.48
Total	871.72

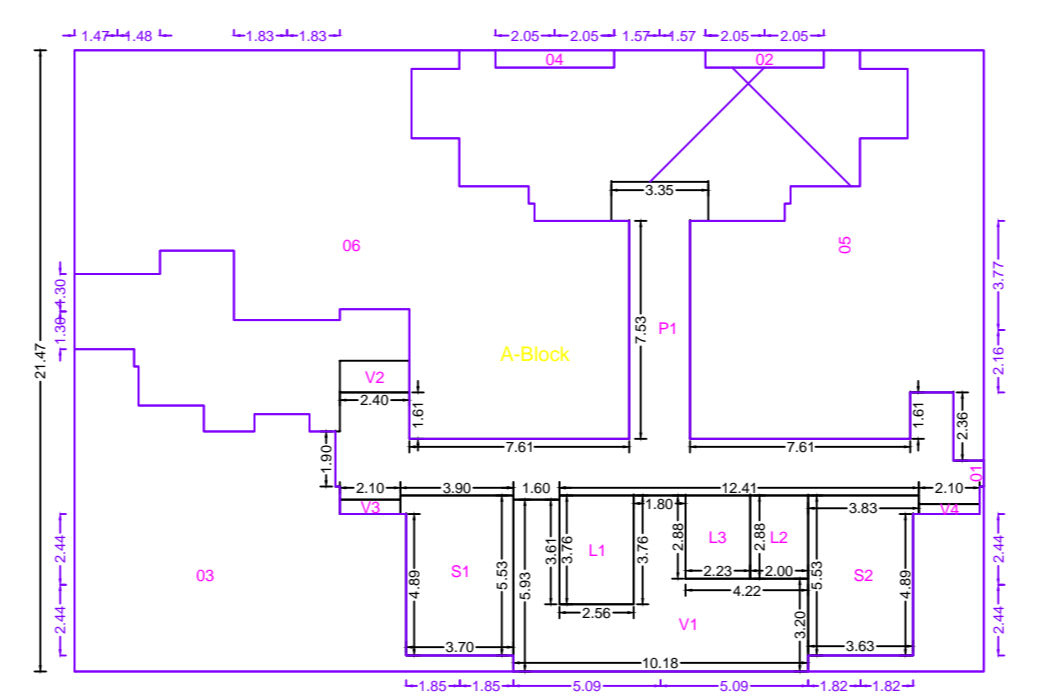


Polygon	Area
A-Block	674.59
D1	15.40
D2	2.46
D3	99.58
D4	2.46
D5	99.18
D6	162.63
L1	9.93
L2	5.75
L3	6.42
V1	39.91
V2	2.63
V3	1.04
V4	0.12
P1	70.67
S1	20.59
S2	20.30
Total	1152.23

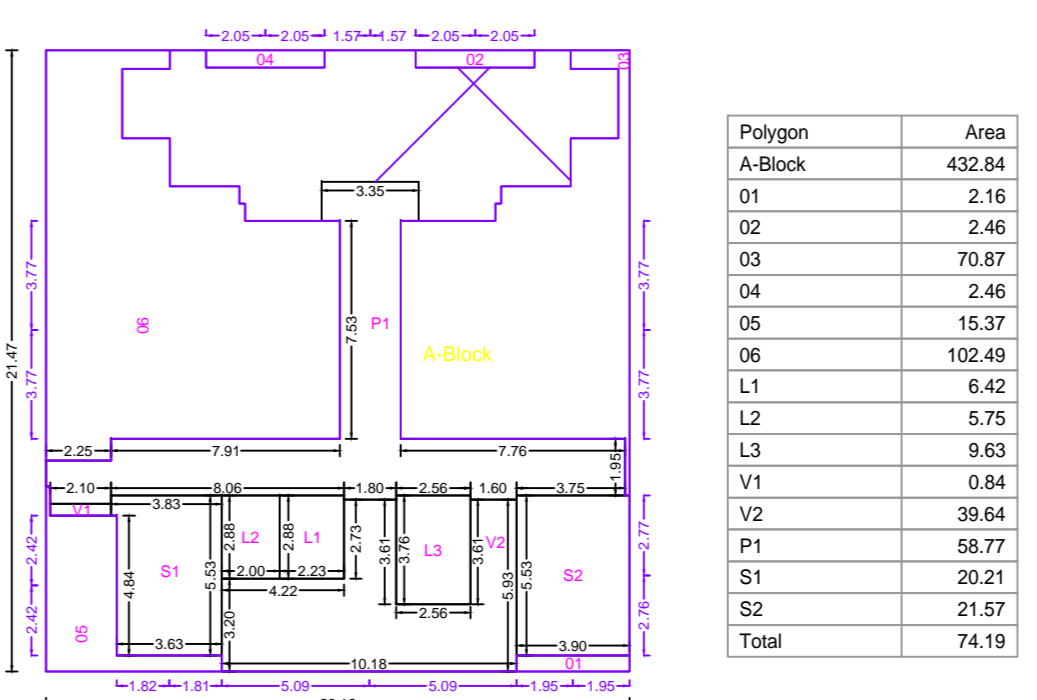

Polygon	Area
A-Block	432.84
D1	2.16
D2	2.46
D3	70.87
D4	2.46
D5	15.37
D6	162.49
L1	9.93
L2	5.75
L3	6.42
V1	39.91
V2	2.63
V3	1.04
V4	0.12
P1	58.77
S1	20.21
S2	21.57
Total	74.19


(AS PER APPROVAL DATED 29/10/2020) AREA DIAGRAM FOR FIRST FLOOR PLAN (RESI.)

Polygon	Area
A-Block	471.07
D1	32.09
D2	90.97
D3	7.90
D4	10.74
L1	6.80
L2	6.80
L3	6.87
V1	10.83
V2	18.61
V3	15.64
V4	14.82
P1	116.11
S1	19.85
S2	19.85
Total	91.79

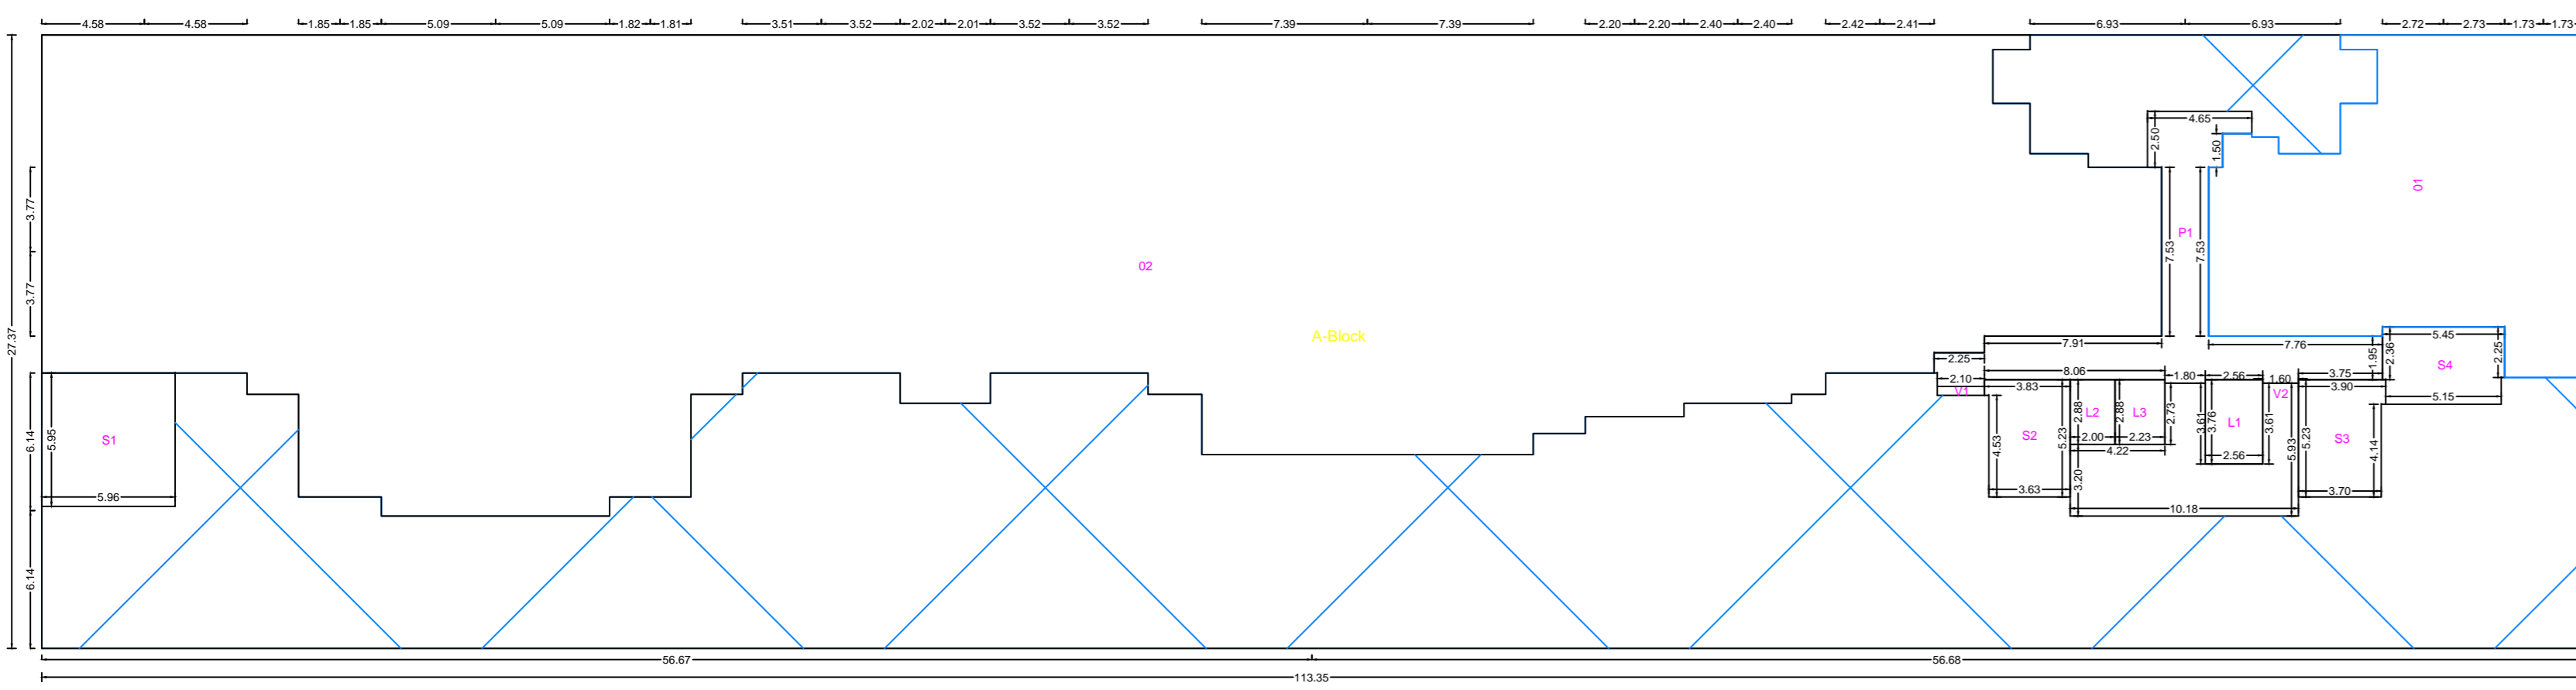


(AS PER APPROVAL DATED 29/10/2020) AREA DIAGRAM FOR UPPER FLOOR PLAN (COMM.) (WING A, B & C)

Polygon	Area
A-Block	3102.39
D1	194.67
D2	1566.59
L1	9.63
L2	5.75
L3	6.42
V1	0.84
V2	38.64
V3	62.82
S1	35.48
S2	19.12
S3	19.87
S4	18.48
Total	1120.31


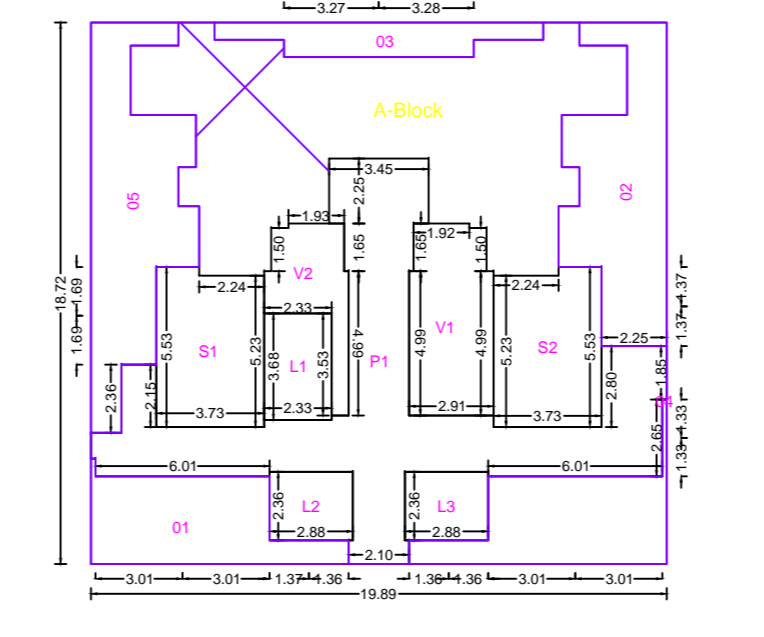


Polygon	Area
A-Block	372.34
D1	21.05
D2	30.29
D3	10.74
D4	21.36
D5	34.22
L1	6.87
L2	6.80
L3	6.80
V1	18.81
V2	19.38
V3	71.92
V4	19.95
P1	39.31
S1	20.21
S2	19.48
S3	19.11
Total	74.19

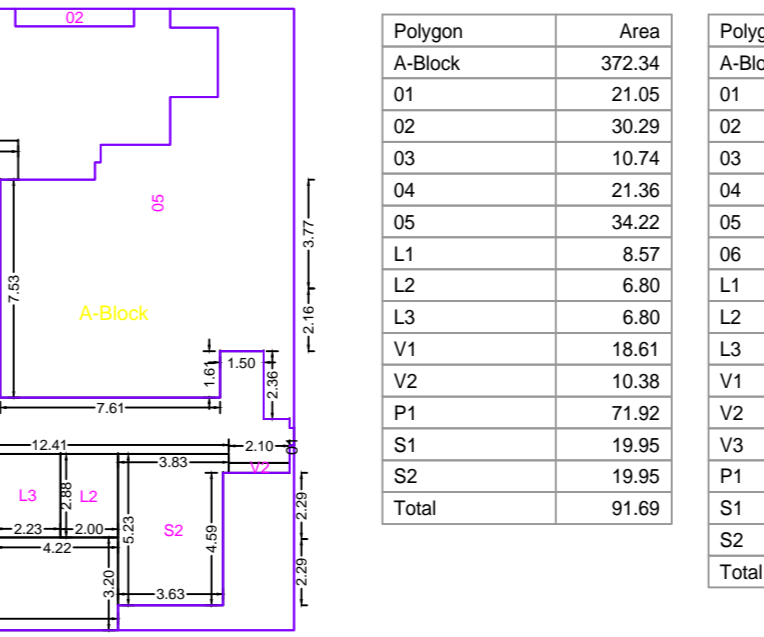


Polygon	Area
A-Block	481.14
D1	18.57
D2	2.46
D3	16.03
D4	90.00
D5	99.22
D6	2.46
L1	9.93
L2	6.80
L3	6.42
V1	1.04
V2	0.72
V3	39.31
V4	77.46
P1	19.48
S1	19.11
S2	19.11
Total	74.19

(AS PER APPROVAL DATED 29/10/2020) AREA DIAGRAM FOR UPPER FLOOR PLAN (RESI.) (WING A, B & C)

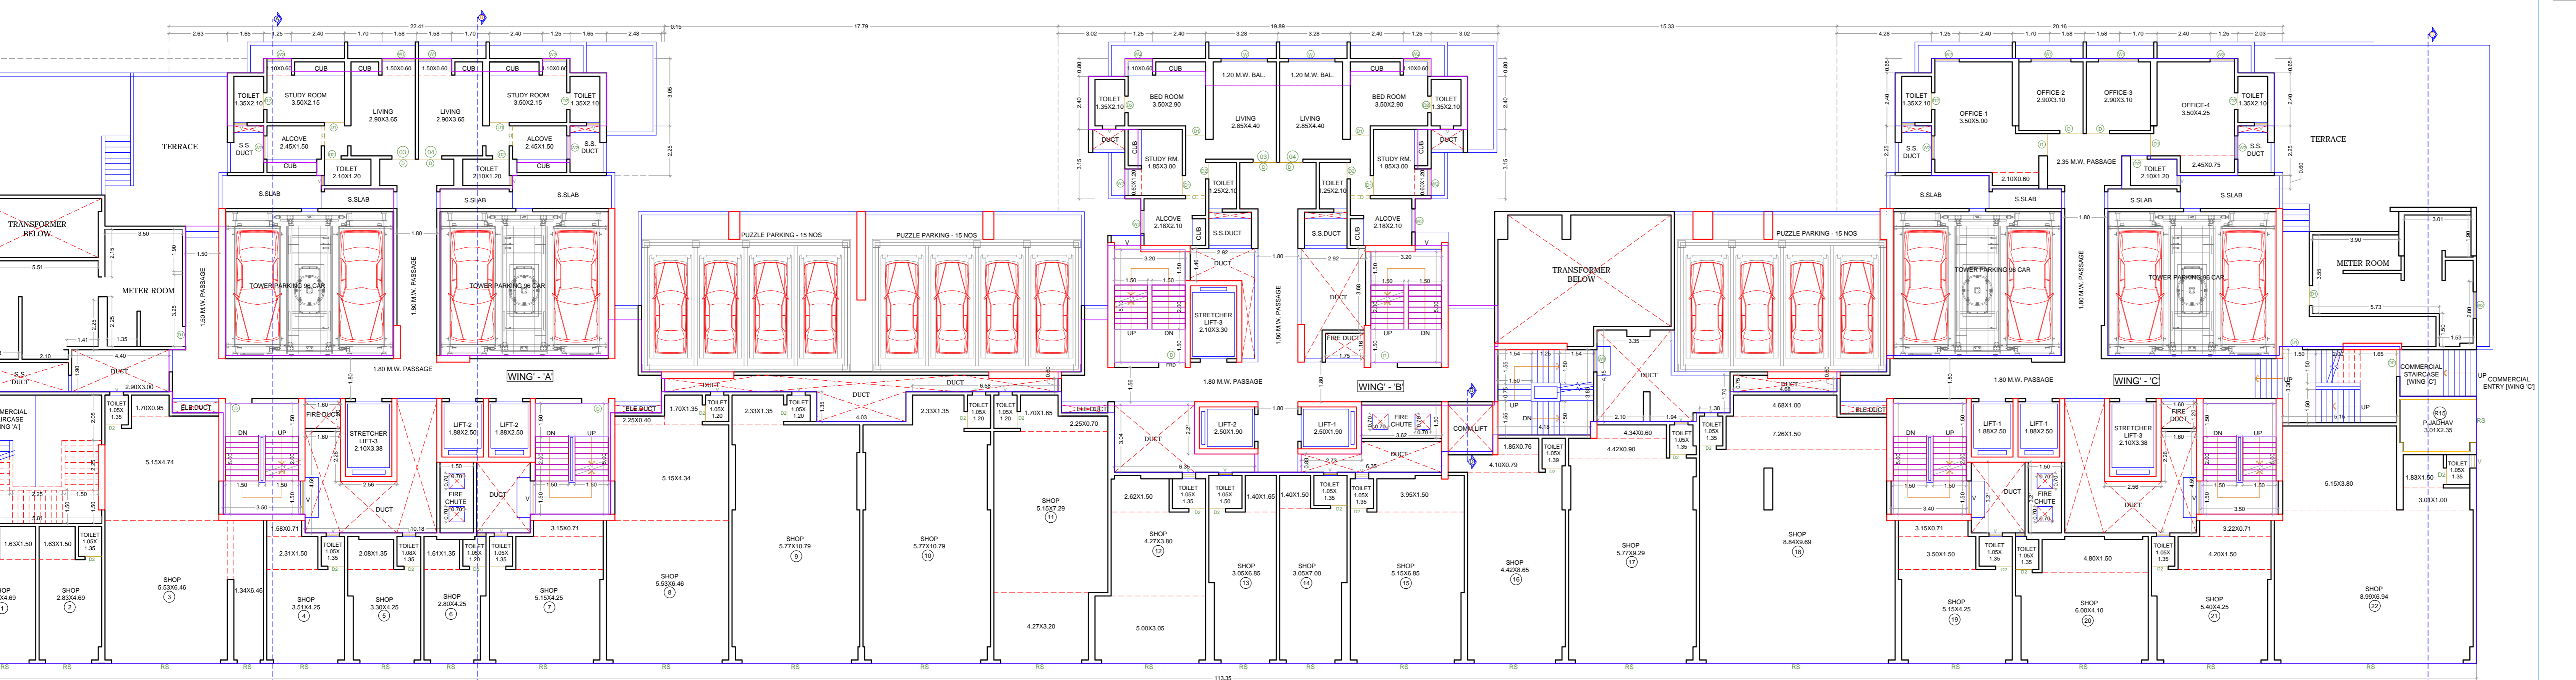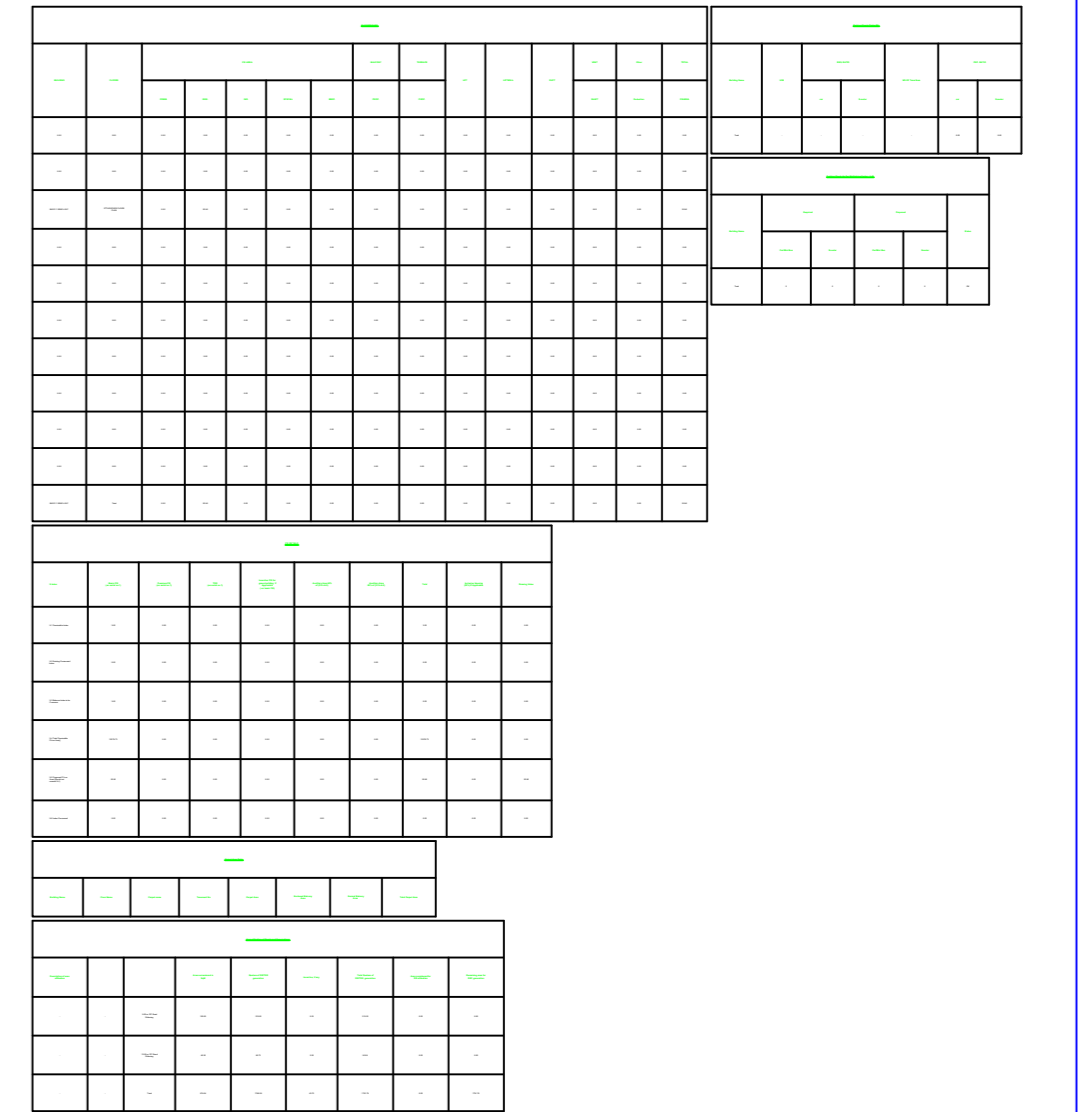

UPPER GROUND FLOOR PLAN
SCALE :- 1:100

UPPER GROUND FLOOR PLAN

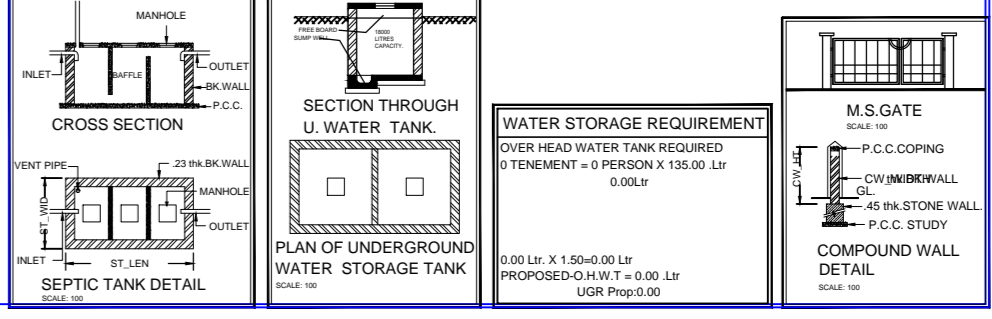

Name Of Owner: Shree Sababa Gharani Pvt. Ltd.
 Project Address: Plot No. A-1203 Gulmohar Heights, Parodi Chondal, Ujwadey Road, Near Om Shriwasi Society, Mulund West, Mumbai, Maharashtra - 400066.
 Phone No: 9324639882

DESCRIPTION OF PROJECT :
 Type of Proposal: Mixed
 BUILDING ON CTS NO. SURVEY NO. 207

SITE ADDRESS:
 PROPOSED REDEVELOPMENT OF BUILDING NO. 3, 4, 7, 8 AND 9 (As per the EIR/Plan/Map/Contour/Topography/Soil Test Report/ etc.)
 Ground/Floor: COMMERCIAL OFFICE/RESIDENTIAL
 Name of Architect: Ashwin Gharani/Architect

ADDRESS OF OFFICE:
 Office: Plot No. 16, 2nd Floor, Opp. Ashar IT Park, Road No. 16-2, Vashi Industrial Estate, Thane - 401 102 (Maharashtra).
 Phone: 9820111111, Email: info@shree.com

OWNERS SIGN: _____
TECHNICAL PERSON SIGN: _____

SCALE: 1:100
 JOB NO: TMR-25-ENTRY-6888
 DATE: 11/08/23
 CHECK BY: _____
SUBMISSION DRAWING