

APPROVED
 The Plans amended in
 As per the conditions mentioned in
 the accompanying commencement
 Certificate No. 17/10/2023
 dated 02/10/2023

Executive Engineer
TOWN PLANNING
 Nashik Municipal Corporation
 Nashik

AREA CALCULATION & DIAGRAM

CARPET + USABLE AREA STATEMENT - BUILDING - 4 (RESIDENTIAL)

FLOOR NO.	FLAT NO.	CARPET AREA	USABLE AREA OF BALCONIES / ALT. TERRACE / MEZZ. (EXCLUDING AREA UNDER WALLS)	TOTAL AREA (CARPET + USABLE)
(1)	(2)	(3)	(4)	(5)
TYPICAL 1ST TO 7TH FLOOR (WING_F)	101.201.301.401.501.601.701	32.99	2.93	35.92
	102.202.302.402.502.602.702	34.97	2.59	37.56
	103.203.303.403.503.603.703	35.89	2.38	38.27
	104.204.304.404.504.604.704	35.89	2.38	38.27
	105.205.305.405.505.605.705	37.56	0.00	37.56
TYPICAL 1ST TO 7TH FLOOR (WING_G)	101.201.301.401.501.601.701	33.06	2.87	35.93
	102.202.302.402.502.602.702	33.00	2.83	35.83
	103.203.303.403.503.603.703	33.93	0.00	33.93
	104.204.304.404.504.604.704	33.93	0.00	33.93
	105.205.305.405.505.605.705	35.83	0.00	35.83
TYPICAL 1ST TO 7TH FLOOR (WING_H)	101.201.301.401.501.601.701	33.03	0.00	33.03
	102.202.302.402.502.602.702	47.93	2.59	50.52
	103.203.303.403.503.603.703	45.34	5.18	50.52
	104.204.304.404.504.604.704	33.06	2.87	35.93
	105.205.305.405.505.605.705	33.06	2.87	35.93
TOTAL CARPET+USABLE AREA OF TYPICAL 1ST FL. TO 7TH FL.		507.42	26.72	534.14
TOTAL CARPET+USABLE AREA OF 1ST FL.		507.42	26.72	534.14
TOTAL CARPET+USABLE AREA OF 2ND FL.		507.42	26.72	534.14
TOTAL CARPET+USABLE AREA OF 3RD FL.		507.42	26.72	534.14
TOTAL CARPET+USABLE AREA OF 4TH FL.		507.42	26.72	534.14
TOTAL CARPET+USABLE AREA OF 5TH FL.		507.42	26.72	534.14
TOTAL CARPET+USABLE AREA OF 6TH FL.		507.42	26.72	534.14
TOTAL CARPET+USABLE AREA OF 7TH FL.		507.42	26.72	534.14
TOTAL CARPET+USABLE AREA OF TYPICAL 1ST FL. TO 7TH FL.		3551.94	187.04	3738.98
TOTAL NO. OF FLOOR OF BUILDING = GROUND + 07				
TOTAL NO. OF FLAT = 98 NOS				

CARPET + USABLE AREA STATEMENT - BUILDING - 2 (RESIDENTIAL)

FLOOR NO.	FLAT NO.	CARPET AREA	USABLE AREA OF BALCONIES / ALT. TERRACE / MEZZ. (EXCLUDING AREA UNDER WALLS)	TOTAL AREA (CARPET + USABLE)
(1)	(2)	(3)	(4)	(5)
TYPICAL 1ST TO 7TH FLOOR (WING_B)	101.201.301.401.501.601.701	29.94	0.00	29.94
	102.202.302.402.502.602.702	38.27	0.00	38.27
	103.203.303.403.503.603.703	38.27	0.00	38.27
	104.204.304.404.504.604.704	33.00	3.03	36.03
	105.205.305.405.505.605.705	36.03	0.00	36.03
TYPICAL 1ST TO 7TH FLOOR (WING_C)	101.201.301.401.501.601.701	36.03	0.00	36.03
	102.202.302.402.502.602.702	36.03	0.00	36.03
	103.203.303.403.503.603.703	33.00	3.03	36.03
	104.204.304.404.504.604.704	33.00	3.03	36.03
	105.205.305.405.505.605.705	33.00	3.03	36.03
TYPICAL 1ST TO 7TH FLOOR (WING_D)	101.201.301.401.501.601.701	33.00	3.03	36.03
	102.202.302.402.502.602.702	45.34	5.18	50.52
	103.203.303.403.503.603.703	47.93	2.59	50.52
	104.204.304.404.504.604.704	36.03	0.00	36.03
	105.205.305.405.505.605.705	36.03	0.00	36.03
TOTAL CARPET+USABLE AREA OF TYPICAL 1ST FL. TO 7TH FL.		436.84	19.89	456.73
TOTAL CARPET+USABLE AREA OF 1ST FL.		436.84	19.89	456.73
TOTAL CARPET+USABLE AREA OF 2ND FL.		436.84	19.89	456.73
TOTAL CARPET+USABLE AREA OF 3RD FL.		436.84	19.89	456.73
TOTAL CARPET+USABLE AREA OF 4TH FL.		436.84	19.89	456.73
TOTAL CARPET+USABLE AREA OF 5TH FL.		436.84	19.89	456.73
TOTAL CARPET+USABLE AREA OF 6TH FL.		436.84	19.89	456.73
TOTAL CARPET+USABLE AREA OF 7TH FL.		436.84	19.89	456.73
TOTAL CARPET+USABLE AREA OF TYPICAL 1ST FL. TO 7TH FL.		3078.88	139.23	3218.11
TOTAL NO. OF FLOOR OF BUILDING = GROUND + 07				
TOTAL NO. OF FLAT = 64 NOS				

CARPET + USABLE AREA STATEMENT - BUILDING - 3 (RESIDENTIAL)

FLOOR NO.	FLAT NO.	CARPET AREA	USABLE AREA OF BALCONIES / ALT. TERRACE / MEZZ. (EXCLUDING AREA UNDER WALLS)	TOTAL AREA (CARPET + USABLE)
(1)	(2)	(3)	(4)	(5)
1ST FLOOR (WING_E)	101	44.31	6.60	50.91
	102	47.09	6.14	53.23
	103	47.81	5.42	53.23
	104	50.32	2.59	52.91
TOTAL CARPET+USABLE AREA OF 1ST FL.		189.53	20.75	210.28
2ND TO 7TH FLOOR (WING_E)	201.201.401.501.601.701	44.31	6.60	50.91
	202.202.402.502.602.702	47.09	6.14	53.23
	203.203.403.503.603.703	47.81	5.42	53.23
	204.204.404.504.604.704	50.32	2.59	52.91
	205.205.405.505.605.705	50.32	2.59	52.91
TOTAL CARPET+USABLE AREA OF TYPICAL 2ND FL. TO 7TH FL.		189.53	20.75	210.28
TOTAL CARPET+USABLE AREA OF 1ST FL.		189.53	20.75	210.28
TOTAL CARPET+USABLE AREA OF 2ND FL.		189.53	20.75	210.28
TOTAL CARPET+USABLE AREA OF 3RD FL.		189.53	20.75	210.28
TOTAL CARPET+USABLE AREA OF 4TH FL.		189.53	20.75	210.28
TOTAL CARPET+USABLE AREA OF 5TH FL.		189.53	20.75	210.28
TOTAL CARPET+USABLE AREA OF 6TH FL.		189.53	20.75	210.28
TOTAL CARPET+USABLE AREA OF 7TH FL.		189.53	20.75	210.28
TOTAL CARPET+USABLE AREA OF TYPICAL 1ST FL. TO 7TH FL.		1326.71	159.25	1485.96
TOTAL NO. OF FLOOR OF BUILDING = GROUND + 07				
TOTAL NO. OF FLAT = 28 NOS				

CARPET + USABLE AREA STATEMENT - BUILDING - 1 (RESIDENTIAL)

FLOOR NO.	FLAT NO.	CARPET AREA	USABLE AREA OF BALCONIES / ALT. TERRACE / MEZZ. (EXCLUDING AREA UNDER WALLS)	TOTAL AREA (CARPET + USABLE)
(1)	(2)	(3)	(4)	(5)
1ST FLOOR (WING_A)	101	50.32	2.59	52.91
	102	53.32	0.00	53.32
	103	46.47	5.74	52.21
	104	45.54	6.27	51.81
TOTAL CARPET+USABLE AREA OF 1ST FL.		195.65	14.60	210.25
TYPICAL 2ND TO 7TH FLOOR (WING_A)	201.201.401.501.601.701	50.32	2.59	52.91
	202.202.402.502.602.702	53.32	0.00	53.32
	203.203.403.503.603.703	46.47	5.74	52.21
	204.204.404.504.604.704	45.54	6.27	51.81
	205.205.405.505.605.705	45.54	6.27	51.81
TOTAL CARPET+USABLE AREA OF TYPICAL 2ND FL. TO 7TH FL.		195.65	14.60	210.25
TOTAL CARPET+USABLE AREA OF 1ST FL.		195.65	14.60	210.25
TOTAL CARPET+USABLE AREA OF 2ND FL.		195.65	14.60	210.25
TOTAL CARPET+USABLE AREA OF 3RD FL.		195.65	14.60	210.25
TOTAL CARPET+USABLE AREA OF 4TH FL.		195.65	14.60	210.25
TOTAL CARPET+USABLE AREA OF 5TH FL.		195.65	14.60	210.25
TOTAL CARPET+USABLE AREA OF 6TH FL.		195.65	14.60	210.25
TOTAL CARPET+USABLE AREA OF 7TH FL.		195.65	14.60	210.25
TOTAL CARPET+USABLE AREA OF TYPICAL 1ST FL. TO 7TH FL.		1389.55	102.20	1491.75
TOTAL NO. OF FLOOR OF BUILDING = GROUND + 07				
TOTAL NO. OF FLAT = 28 NOS				


OWNER DECLARATION
 I / We undersigned hereby confirm that I/We would abide by plans approved by Authority collector. I/We would execute the structure as per approved plans. Also I / We would execute the work under supervision of proper technical person so as to ensure the quality and safety at the work site.

B.V. Patel
 FOR - M/S. SAHAJANAND BUILDERS & DEVELOPERS
 BHAGIDARI FIRM THRO. BHAGIDARI VIPUL RAJVIJHAI
 NAVAPARIYA & OTHER ONE.

OWNER SIGN
Yashraj
 ARCHITECT SIGN
 AR. PANKAJ JADHAV
 REG. NO. CA201464783

STRUCTURAL SIGN
 Checked by / Registration / License no. of Archt /
 No. 1 R1 As above SV Pantaj Jadhav REG. NO. CA201464783

AR. PANKAJ JADHAV
 ARCHITECT & INTERIOR DESIGNER
 202, ROONGTA ARCADE, OPP. KULKARNI GARDEN,
 NEAR SHARANPUR ROAD, THAKKAR ROAD, NASHIK.
 MO. 9422263475, OFF. NO. (0253) - 2232575

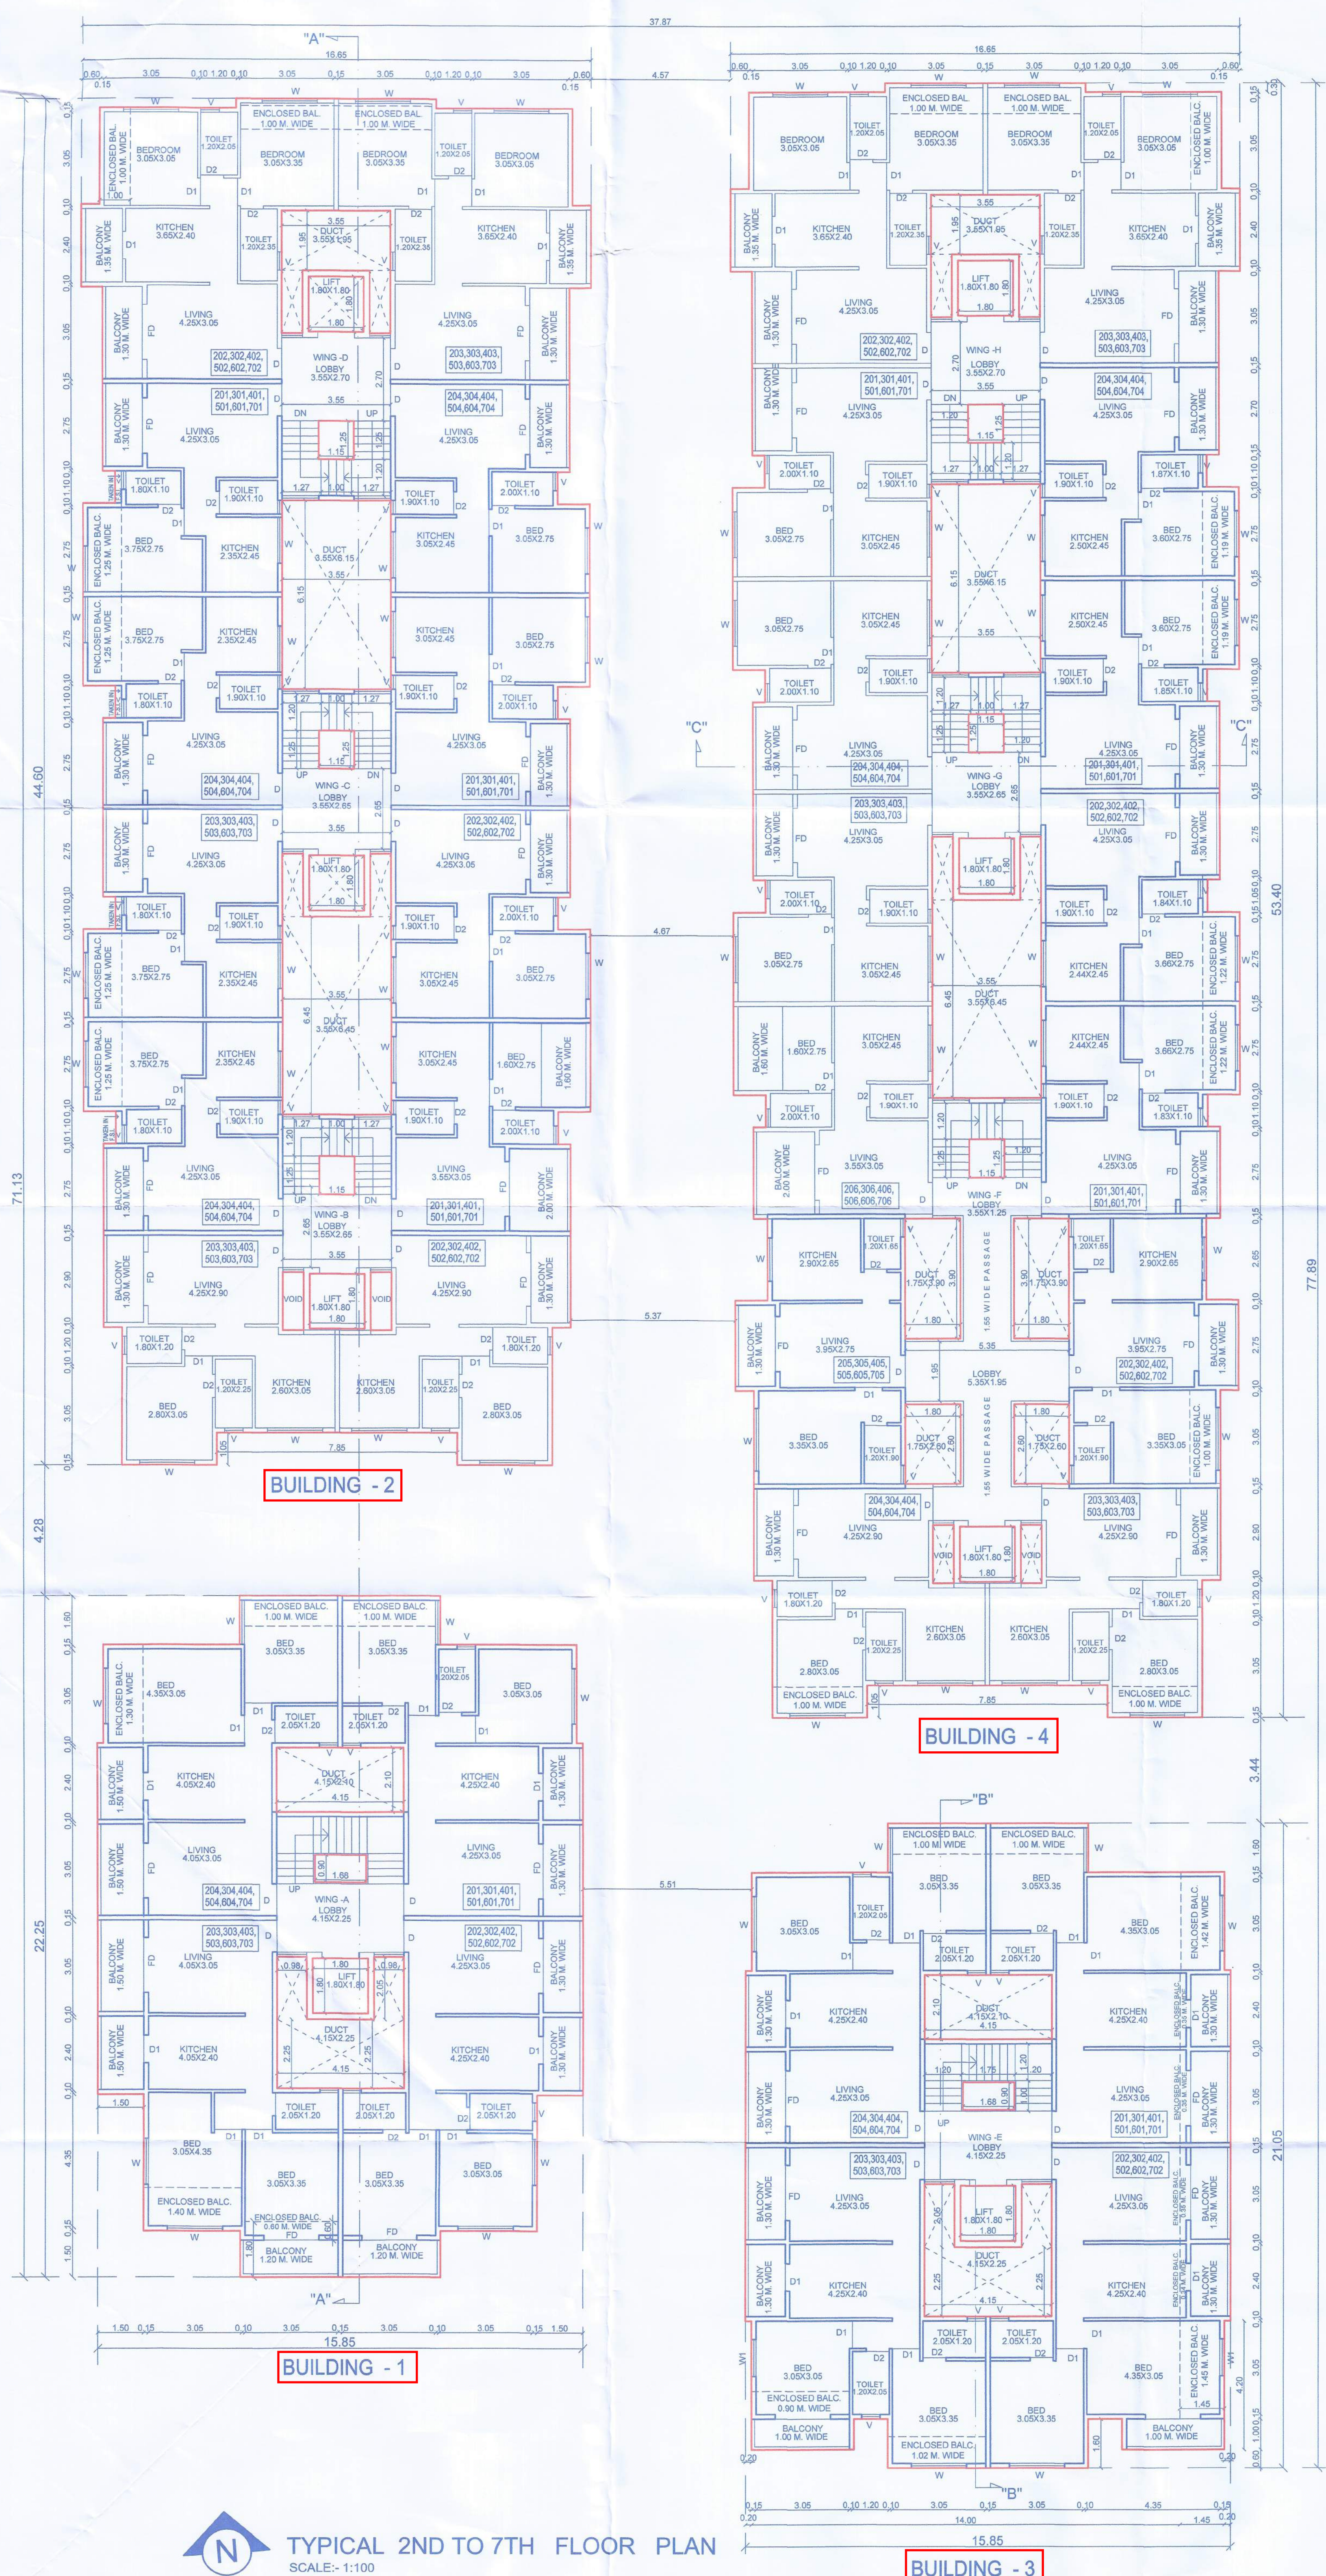

TYPICAL 2ND TO 7TH FLOOR PLAN
 SCALE: 1:100