





पंचायत
वेबसाइट: www.panvelmunicipalcorporation.gov.in
पंचायत कार्यालय: **पंचवेल**
पंचवेल, रायगड, महाराष्ट्र
दिनांक: 09/11/2022


मा. आयुक्त यांचे मंजूरी नुसार
सहाय्यक संचालक, नगरपालिका
पंचवेल महानगरपालिका

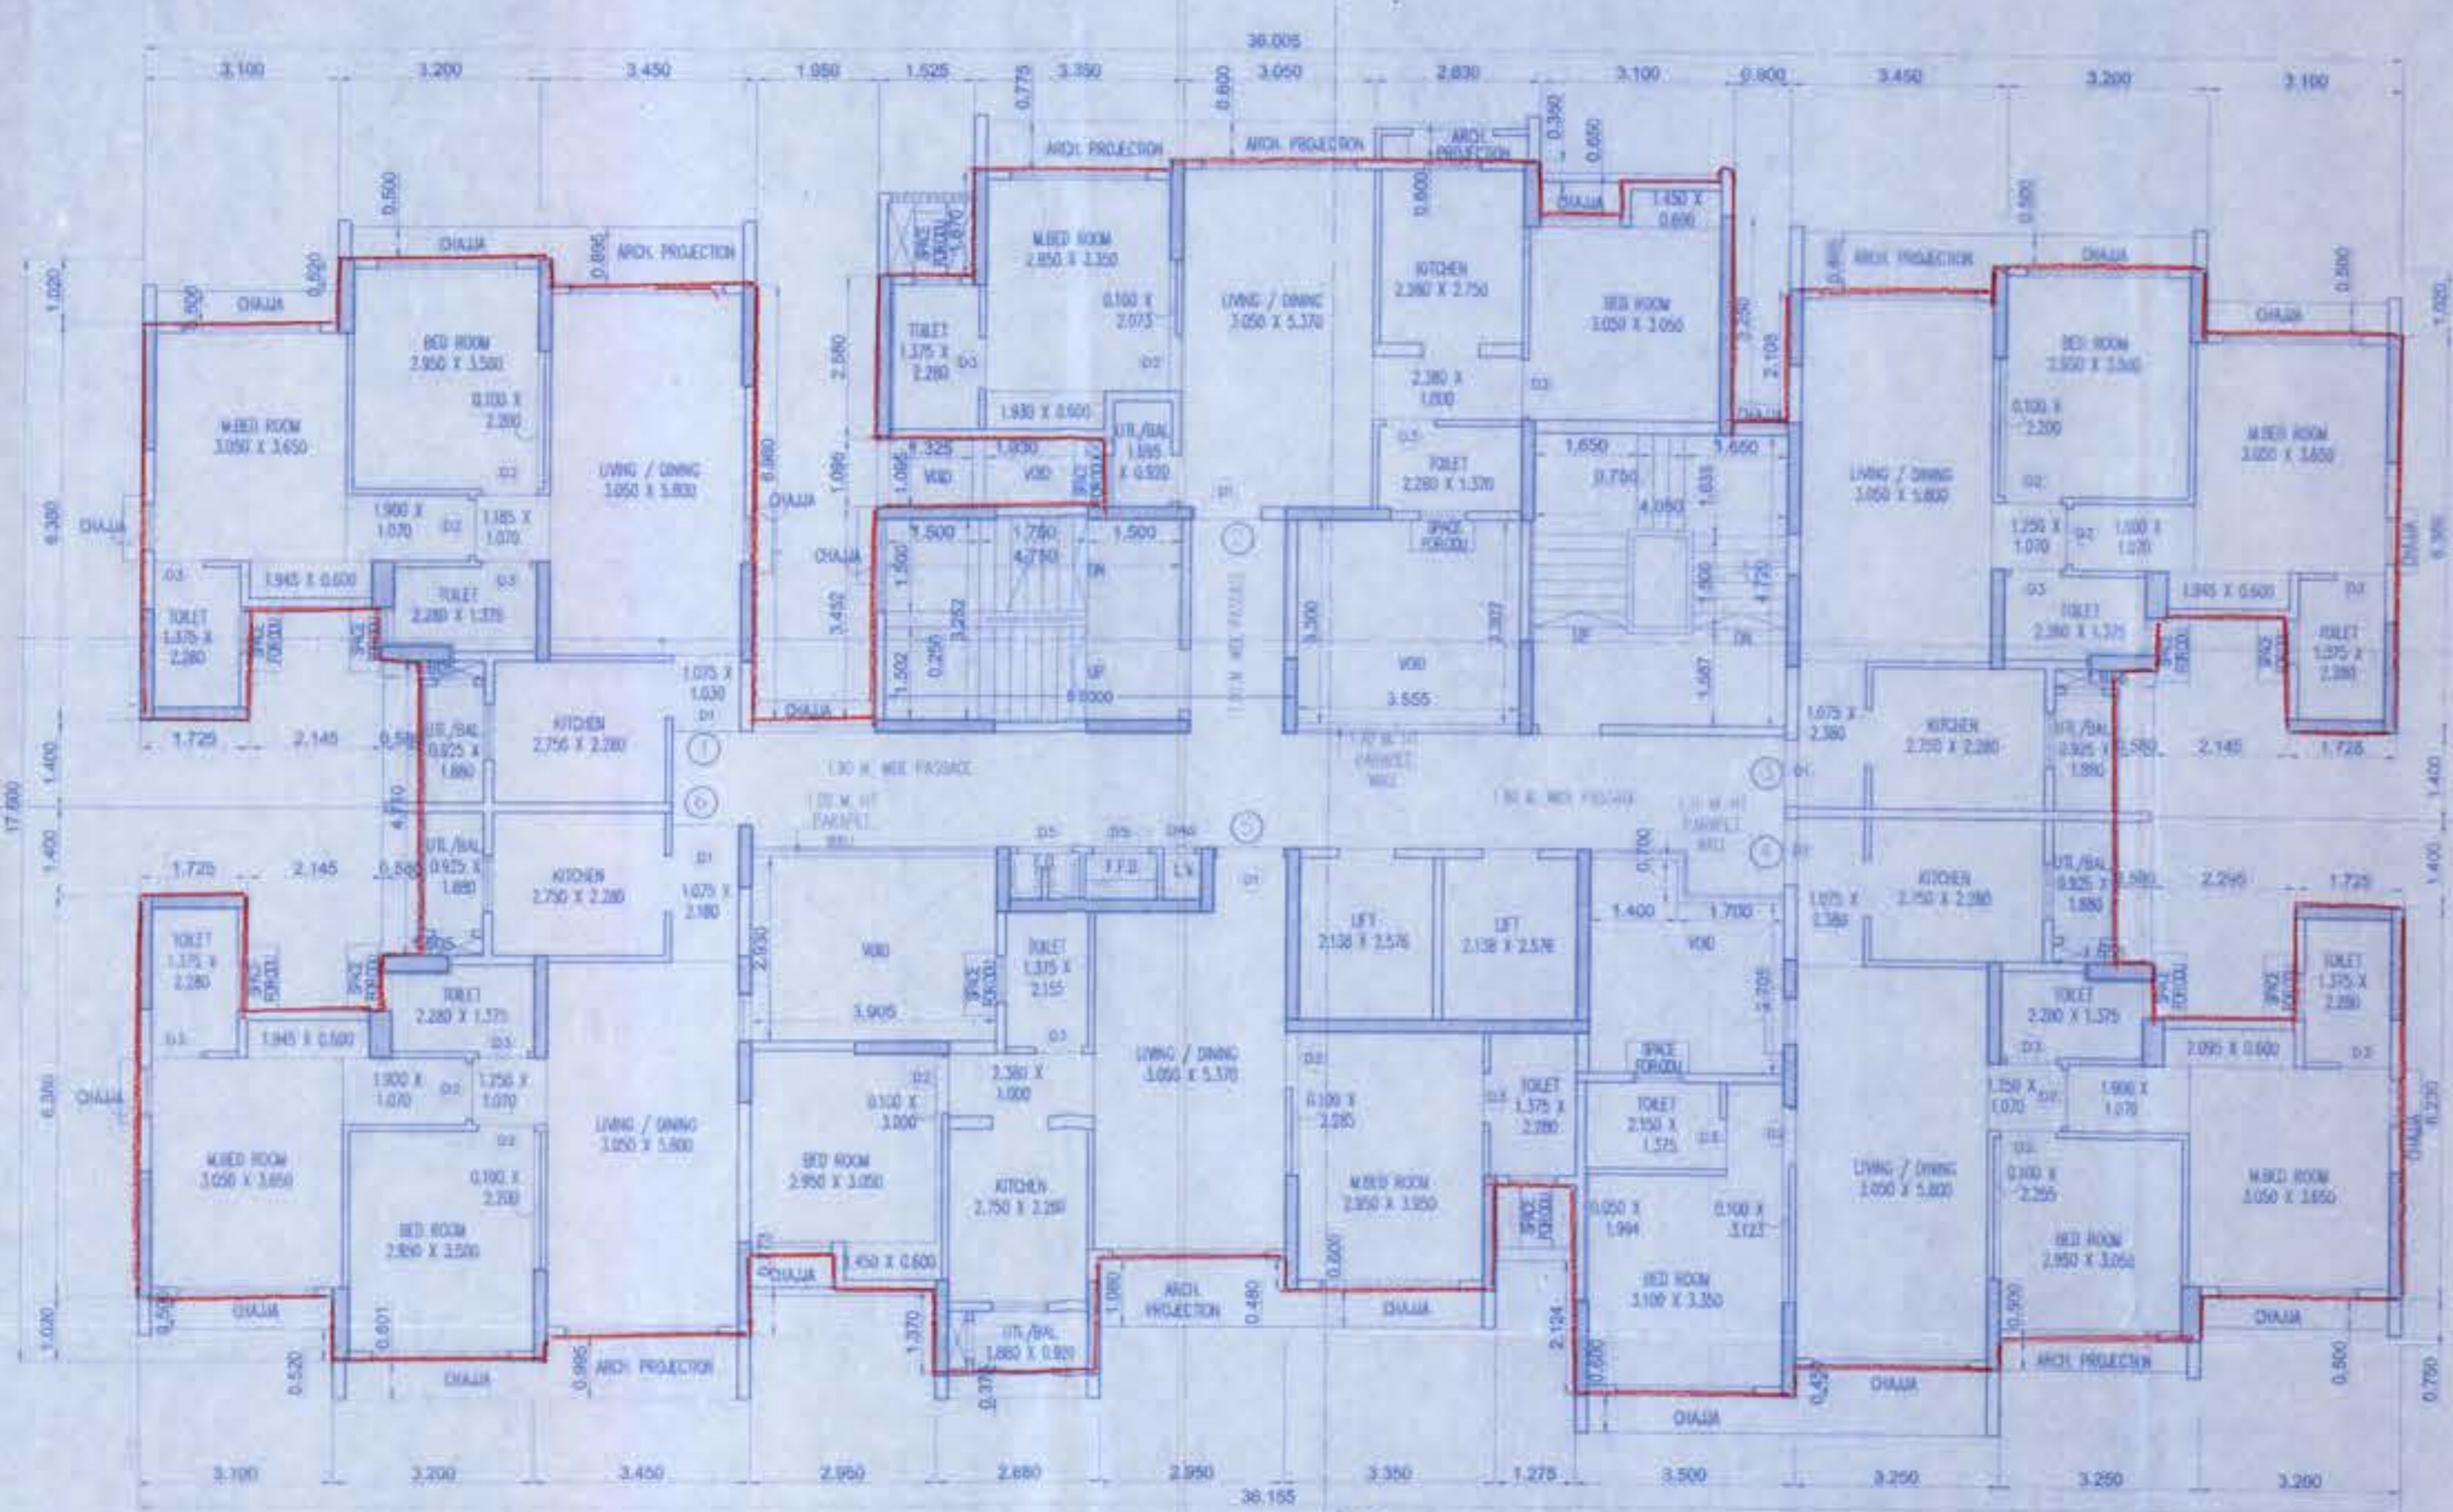


WING - C
TYPICAL FLOOR PLAN (3RD-7TH,9TH-12TH & 14TH FLOORS)
SCALE = 1:100

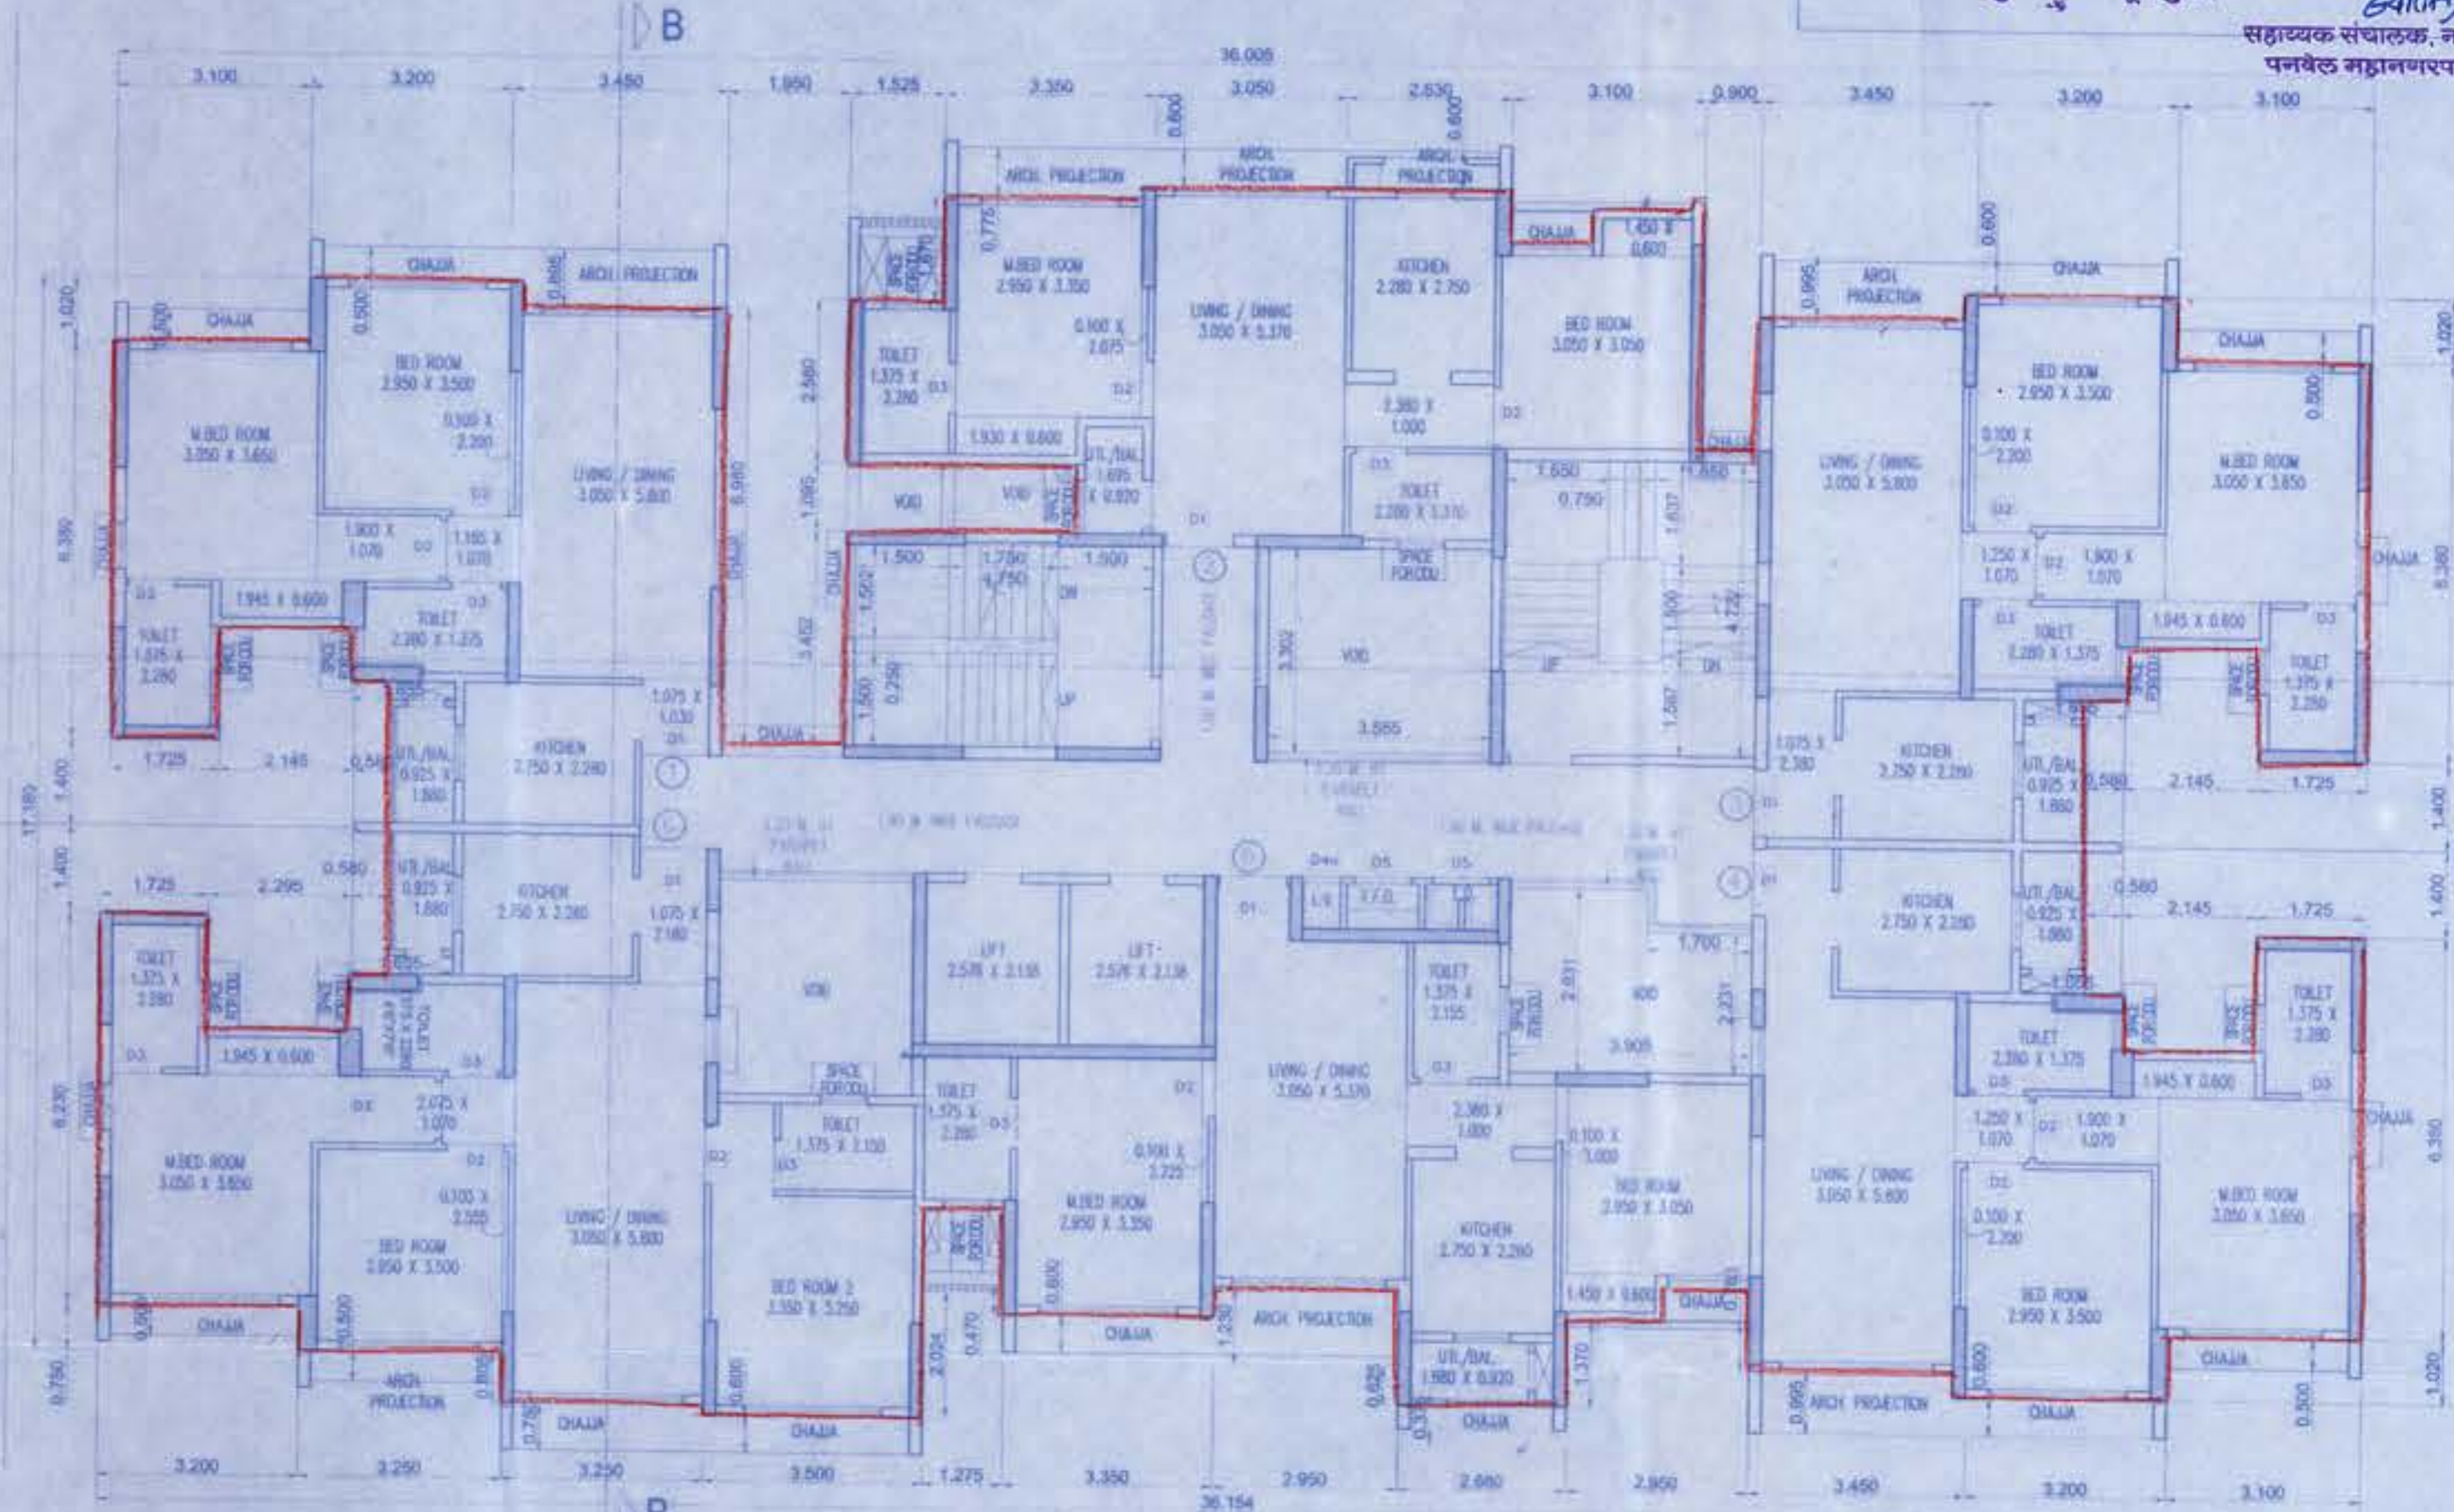

WING - D
TYPICAL FLOOR PLAN (3RD-7TH,9TH-12TH & 14TH FLOORS)
SCALE = 1:100

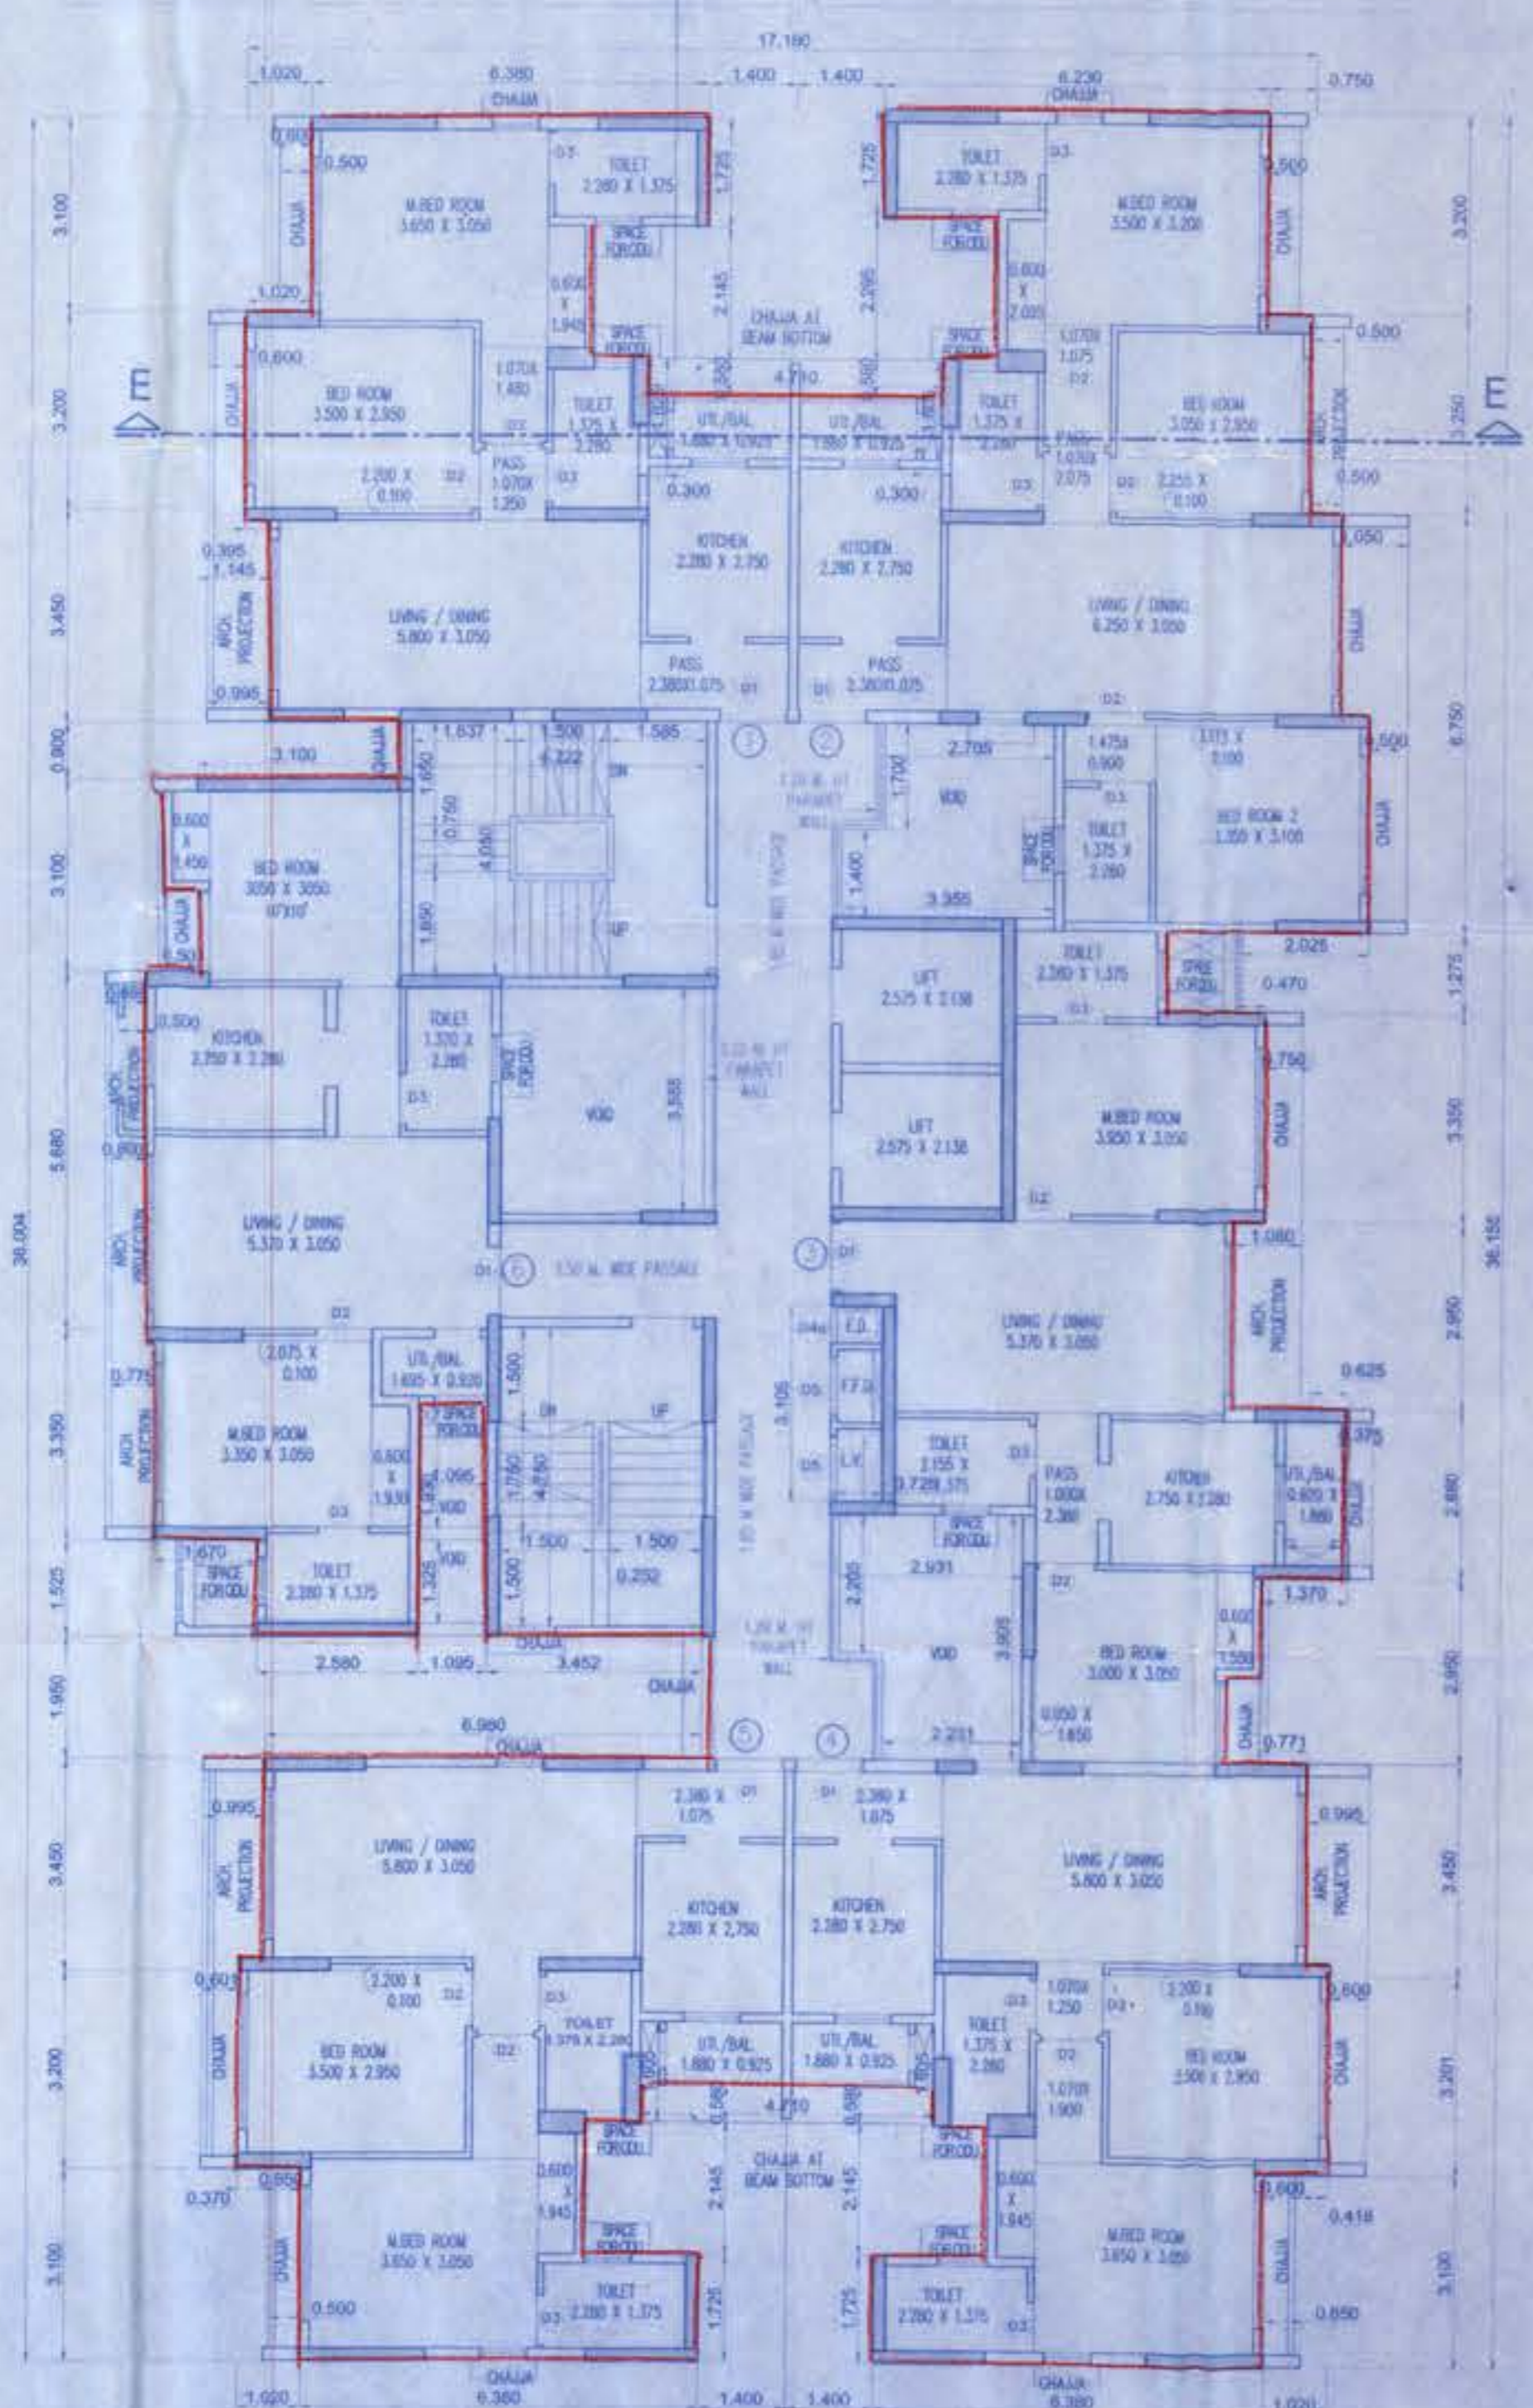

WING - A
TYPICAL FLOOR PLAN (3RD-7TH,9TH-12TH FLOORS)
SCALE = 1:100

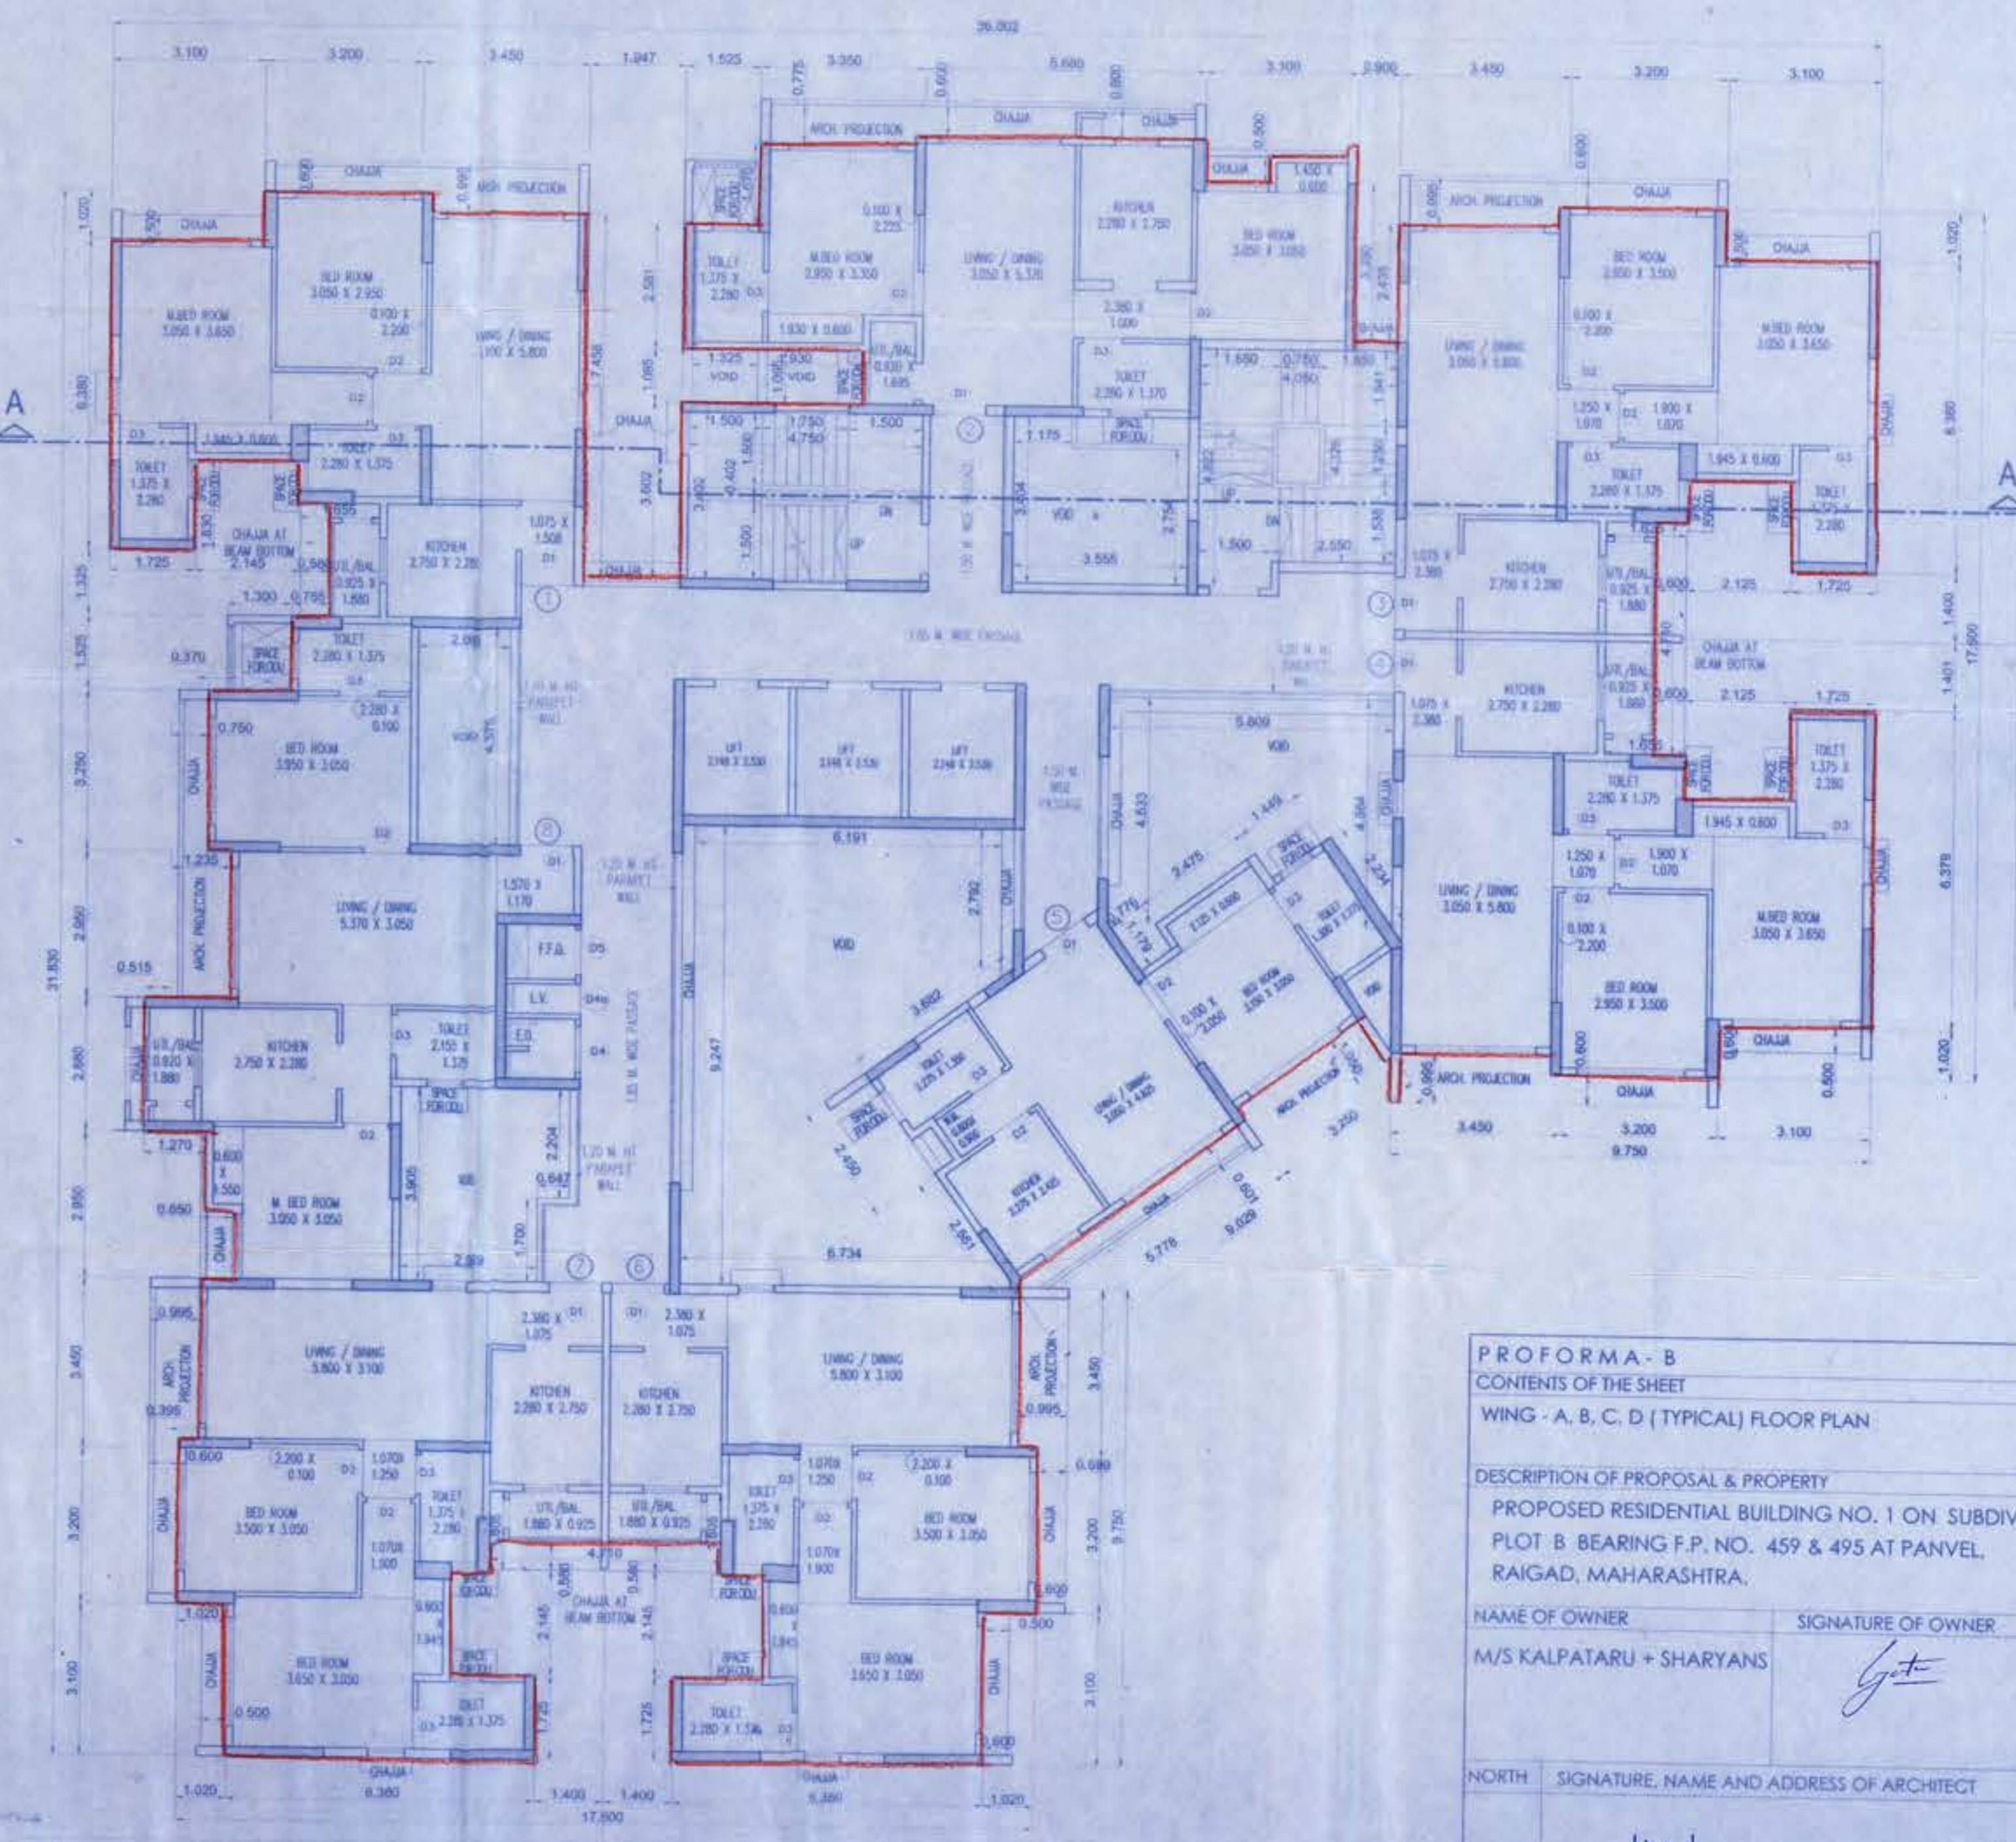

WING - B
TYPICAL FLOOR PLAN (3RD-7TH,9TH-12TH & 14TH FLOORS)
SCALE = 1:100

PROFORMA - B CONTENTS OF THE SHEET	
WING - A, B, C, D (TYPICAL) FLOOR PLAN	
DESCRIPTION OF PROPOSAL & PROPERTY PROPOSED RESIDENTIAL BUILDING NO. 1 ON SUBDIVIDED PLOT B BEARING F.P. NO. 459 & 495 AT PANVEL, RAIGAD, MAHARASHTRA.	
NAME OF OWNER M/S KALPATARU + SHARYANS	SIGNATURE OF OWNER <i>[Signature]</i>
NORTH	
SIGNATURE, NAME AND ADDRESS OF ARCHITECT <i>[Signature]</i> AS SHOWN ALOK DESAI UNIT NO. F-8, PLOT NO. 4-B, 1ST FLOOR, SHANTINAGAR CO-OP. INDUSTRIAL ESTATE LIMITED, SHANTINAGAR, VANDRA, SANTACRUZ (E), MUMBAI - 400 055	
JOB NO. AMENDED 11/19	DRG. NO. PROPOSAL 14/10/2022
DATE 14/10/2022	UPDASH (SMRUTI)
SCALE AS SHOWN	SCALE AS SHOWN