


The Plans amended in
As per the conditions mentioned in
the accompanying commencement
Certificate No. AAR/2013/11/11/2020
27/3/2020

Executive Engineer
TOWN PLANNING
Nashik Municipal Corporation
Nashik

AREA DIAGRAM & CALCULATION
FOR WING A & B TYPICAL 4TH, 5TH, 6TH & 7TH FLOOR
SCALE 1:200

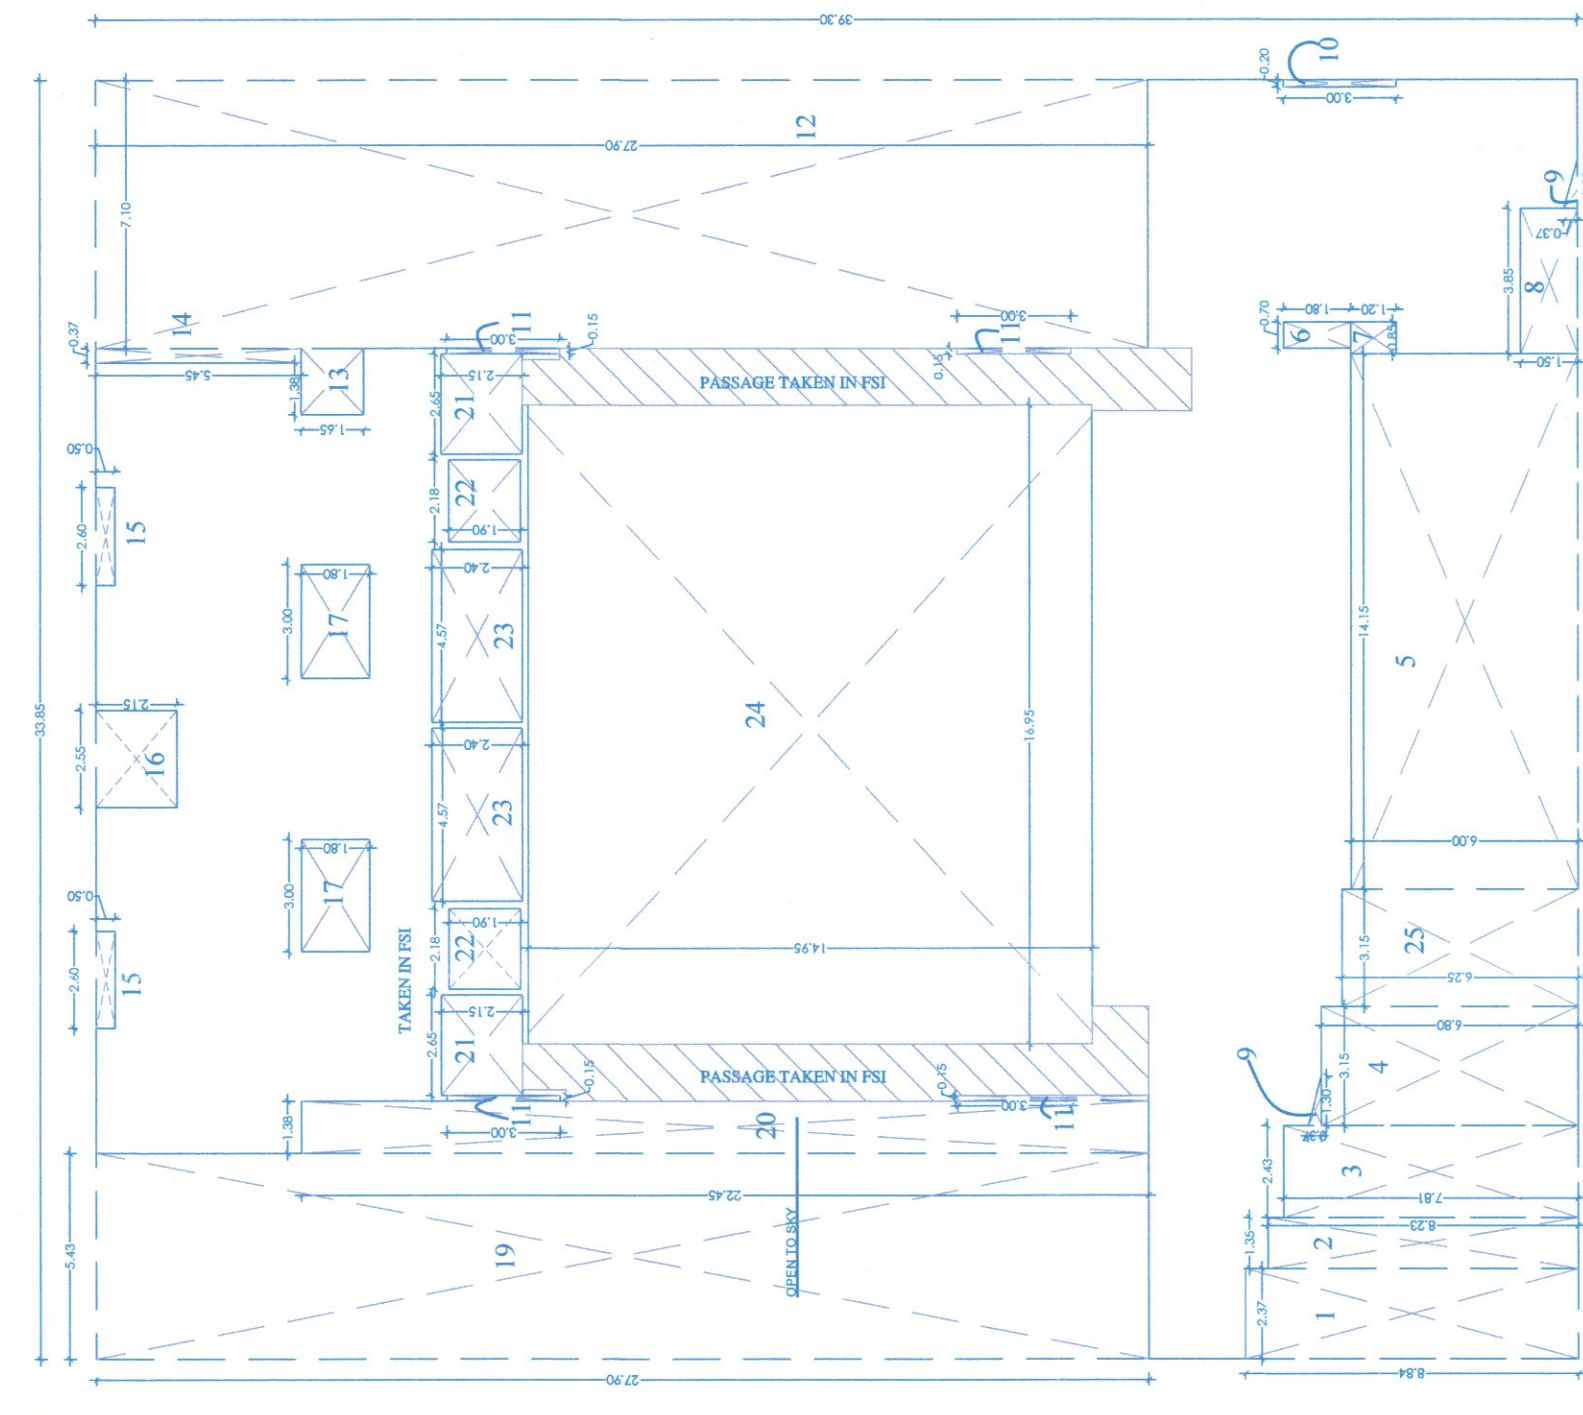

BALCONY AREA CALCULATION FOR WING A & B
TYPICAL 4TH, 5TH, 6TH & 7TH FLOOR


NO.	LENGTH	WIDTH	AREA Sq.m.
B1	2.52	1.50	3.78
B2	2.43	1.54	3.74
B3	3.15	1.65	5.20
B4	3.30	1.20	3.96
B5	2.40	1.00	2.40
B6	2.95	1.20	3.54
B7	2.10	1.20	2.52
B8	4.00	1.50	6.00
B9	3.15	1.00	3.15
B10	3.60	1.20	4.32
B11	3.23	1.20	3.88
B12	2.60	1.00	2.60
B13	4.15	1.00	4.15
TOTAL			69.75

Carpet Area details of Flat / unit

WING	FLOOR NO.	Shop/Flat /unit No.	Floor area of flat /unit (Including internal wall & Enclosing External wall)	BALCONY AREA	TOTAL CARPET AREA /unit	Typical flat /unit
1	2	B 401 TO 701	56.91	8.71	65.6200	5
1	4	TYPICAL 4TH TO 7TH FLOOR	69.59	11.34	80.9300	4
1	4	B 406 TO 706	52.98	6.99	59.9700	4
TOTAL						12

Carpet Area details of Flat / unit

WING	FLOOR NO.	Shop/Flat /unit No.	Floor area of flat /unit (Including internal wall & Enclosing External wall)	BALCONY AREA	TOTAL CARPET AREA /unit	Typical flat /unit
2	3	A 401 TO 701	56.79	8.25	65.0400	4
2	4	TYPICAL 4TH TO 7TH FLOOR	31.29	14.39	45.6800	4
2	4	A 406 TO 706	56.91	8.71	65.6200	4
TOTAL						12

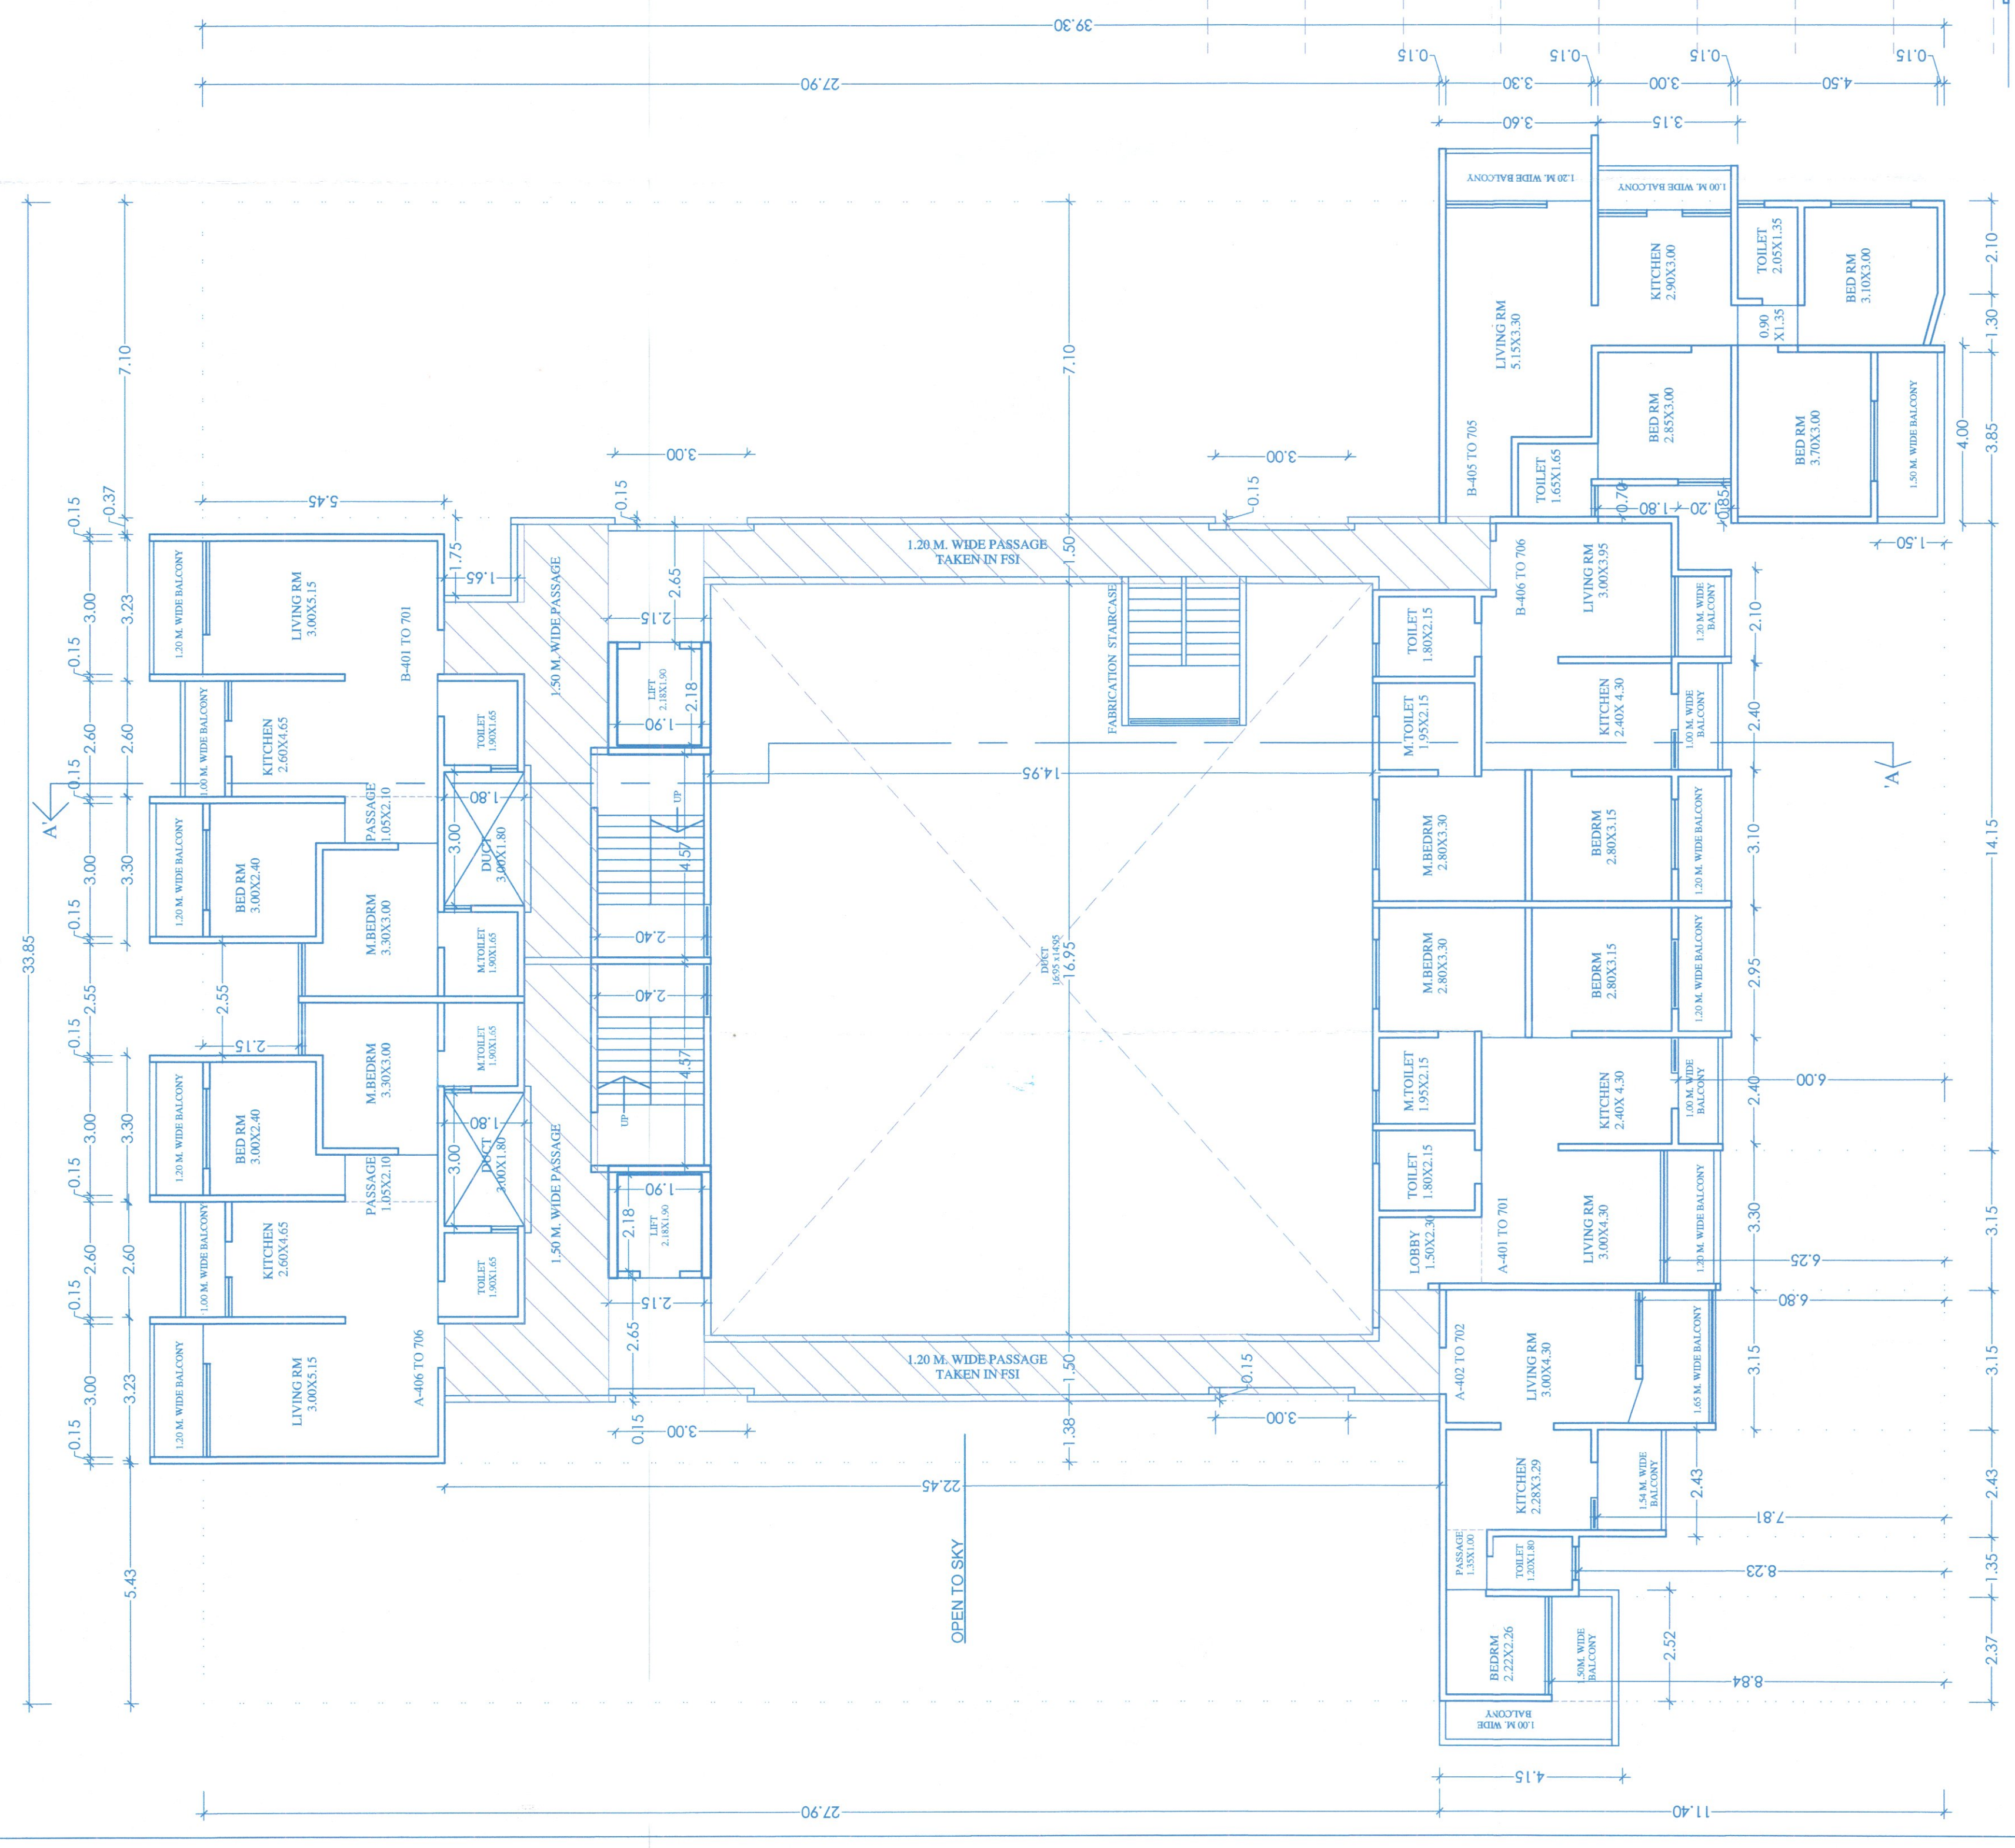

AREA CALCULATION FOR WING A & B
TYPICAL 4TH, 5TH, 6TH & 7TH FLOOR

NO.	LENGTH	WIDTH	AREA Sq.m.	BLOCK 'A'	
				X	1
1	2.37	8.84	20.95	X	1
2	1.35	9.23	12.44	X	1
3	2.48	6.71	16.64	X	1
4	14.15	6.00	84.90	X	1
5	0.70	1.80	1.26	X	1
6	0.85	1.20	1.02	X	1
7	1.30	0.37	0.48	X	2
8	0.20	3.00	0.60	X	1
9	0.15	3.00	0.45	X	4
10	7.10	27.90	198.09	X	1
11	1.38	1.65	2.28	X	1
12	0.37	0.65	0.24	X	2
13	2.55	2.15	5.48	X	1
14	3.00	1.80	5.40	X	2
15	5.43	27.90	151.50	X	1
16	1.38	22.45	30.98	X	1
17	2.65	2.15	5.70	X	2
18	2.18	1.90	4.14	X	2
19	4.57	2.40	10.97	X	2
20	16.95	14.95	253.40	X	1
21	3.15	6.25	19.69	X	1
TOTAL			886.74		
1330.3050		886.74	443.56	X	1
TOTAL BUILT-UP			443.56		

DOORS AND WINDOWS
 D1 1.0 X 2.0 TYPICAL DOOR
 D2 1.0 X 2.0 TYPICAL DOOR
 D3 0.9 X 2.0 TYPICAL DOOR
 W 1.0 X 1.50 TYPICAL WINDOW
 W 1.0 X 1.50 TYPICAL WINDOW
 W 0.9 X 2.00 TYPICAL WINDOW
 W 0.9 X 2.00 TYPICAL WINDOW
 W 0.9 X 2.00 TYPICAL WINDOW

PROJECT -
 PROPOSED RESIDENTIAL QJM COMMERCIAL BUILDING ON
 PLOT NO. 3+4+10+11+12+13 S. NO. 388/1+2(P) NASHIK.
 FOR :- JAY WIN DEVELOPERS



WING A & B
 TYPICAL 4TH, 5th 6th & 7TH FLOOR PLAN
 SCALE 1:100

SECTION -AA'
 (SCALE :- 1:150)