


PROPOSED RESIDENTIAL & COMMERCIAL BUILDING PLAN
ON P.NO 4+5 in S.no 309/12/3 at - Adgaon, Nashik.
For- M/s Jaikumar Constructions Limited

STAMPS OF APPROVAL


APPROVED

The Plans amended in
As per the conditions mentioned in
the accompanying commencement
Certificate No. dated 28/07/2021
C2/214/2021


[Signature]
Executive Engineer
TOWN PLANNING
Nashik Municipal Corporation
Nashik

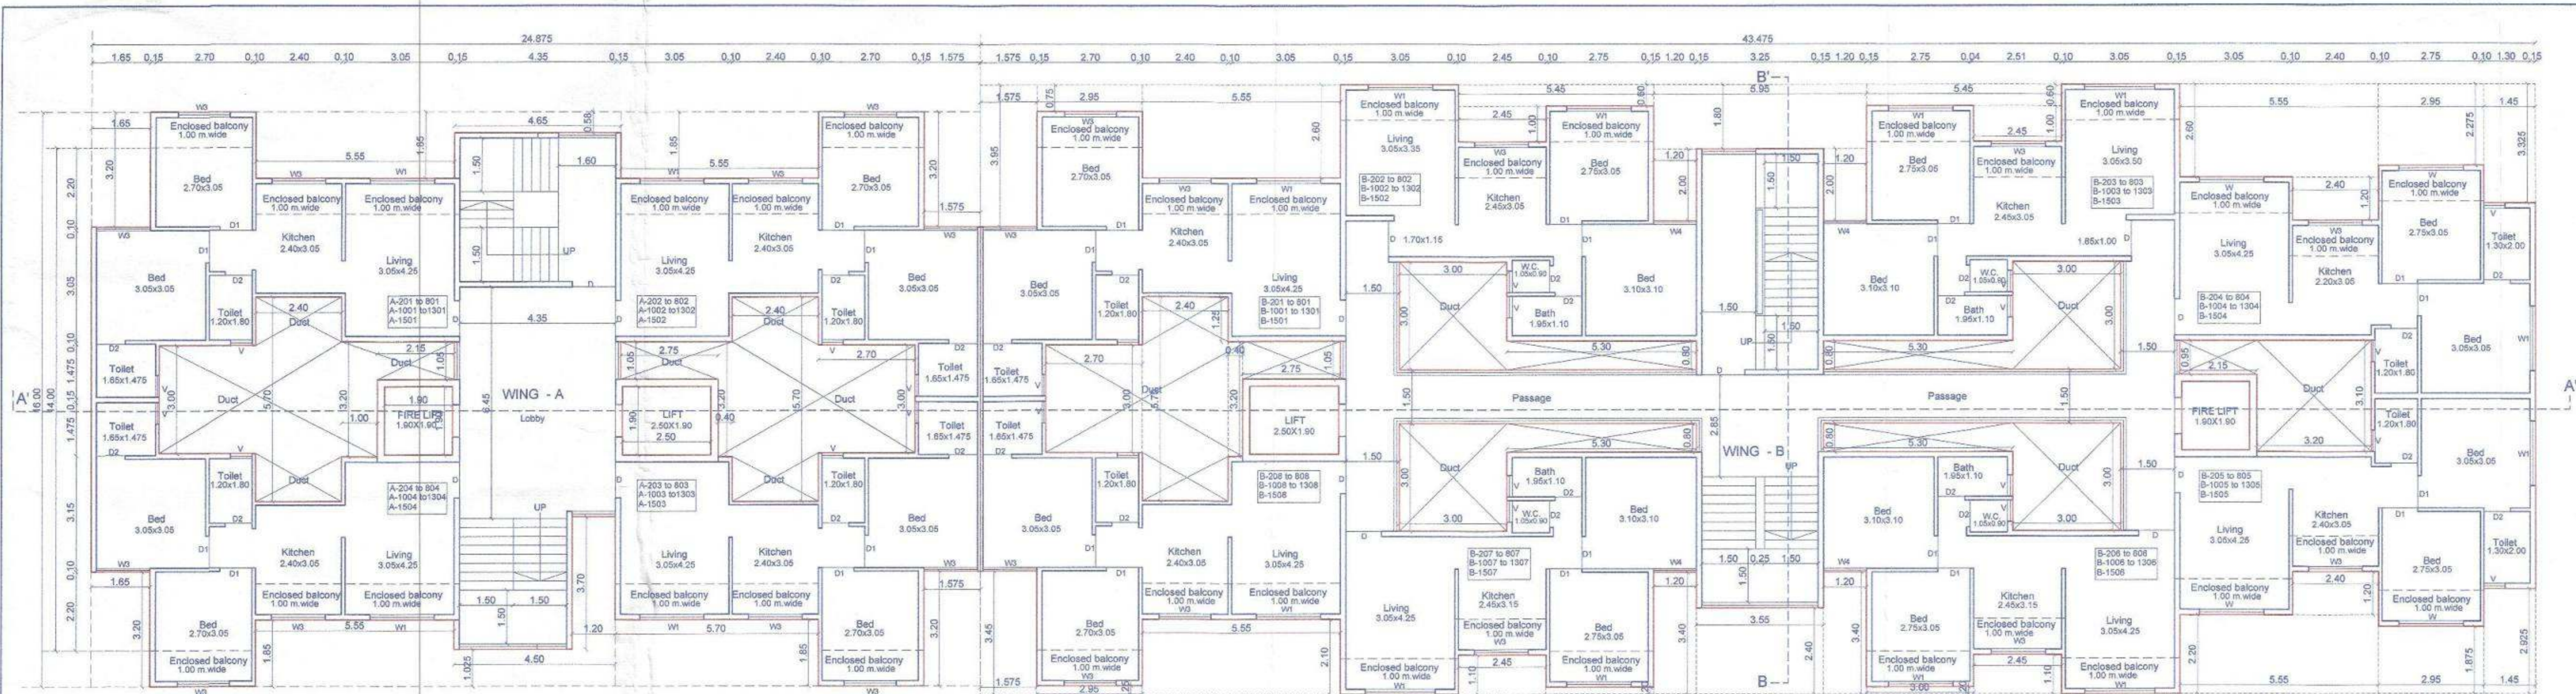

Typical Floor Plan
2nd,3rd,4th,5th,6th,7th,8th,10th,11th,12th,13th & 15th Floor
Scale:1:100

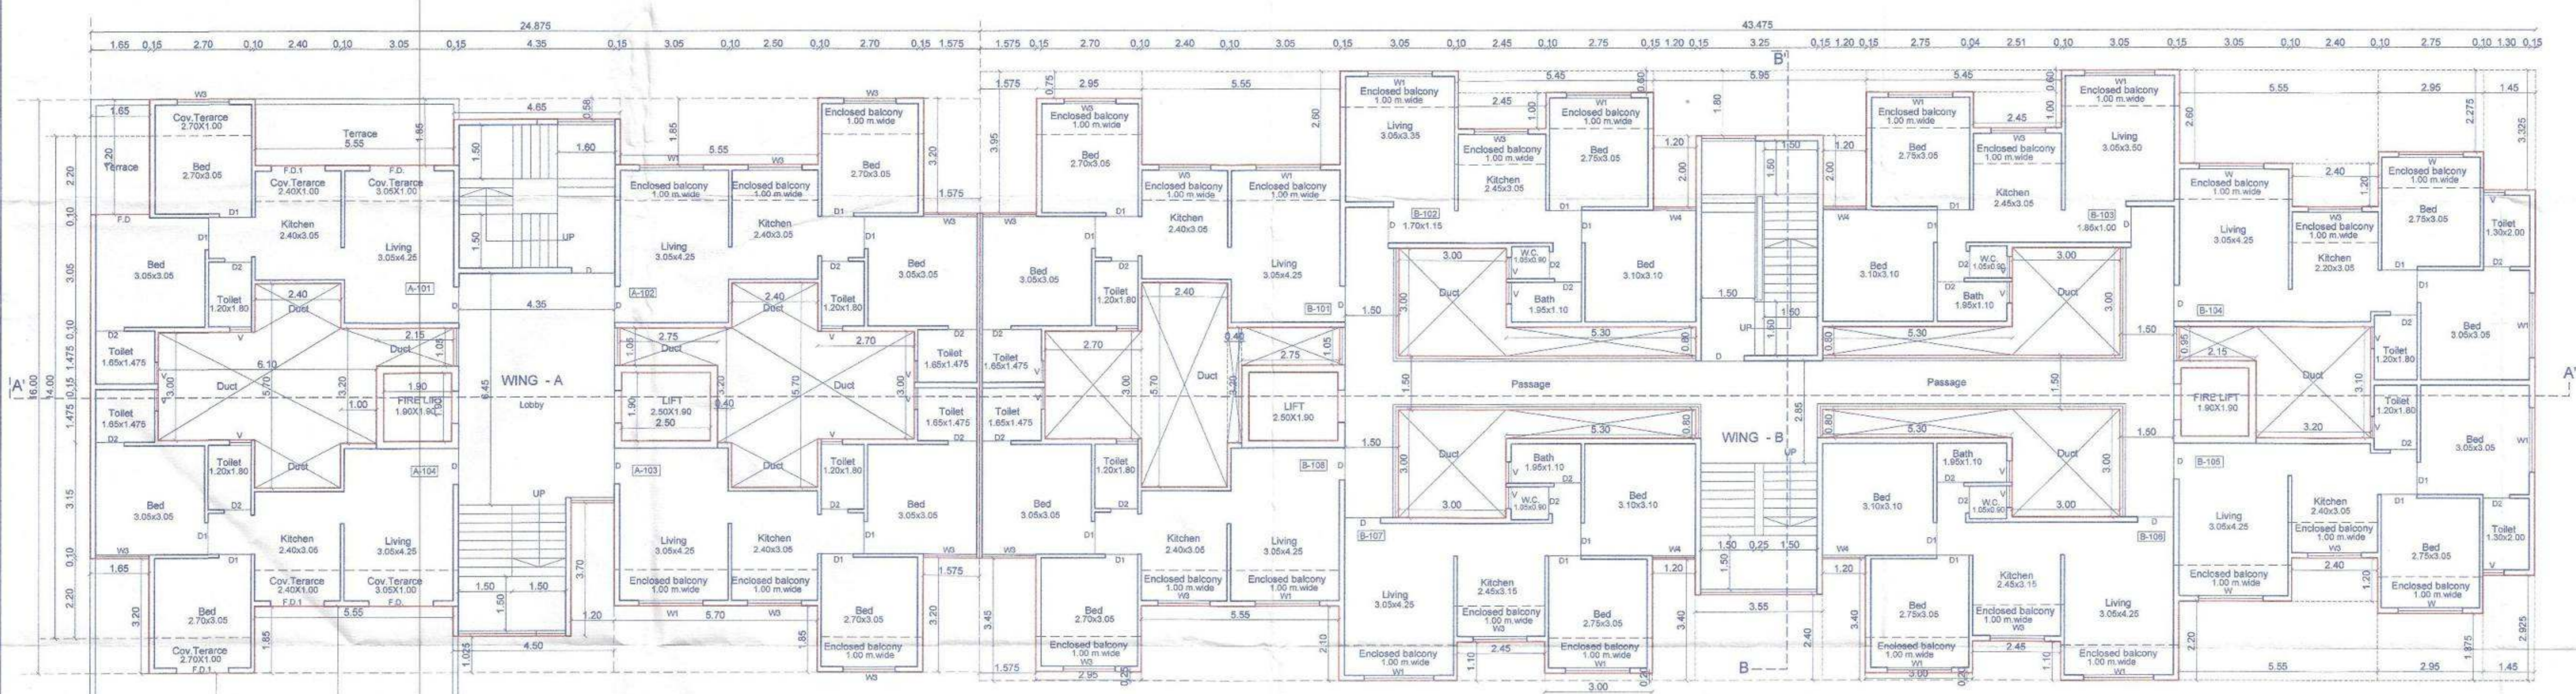

First Floor Plan
Scale:1:100

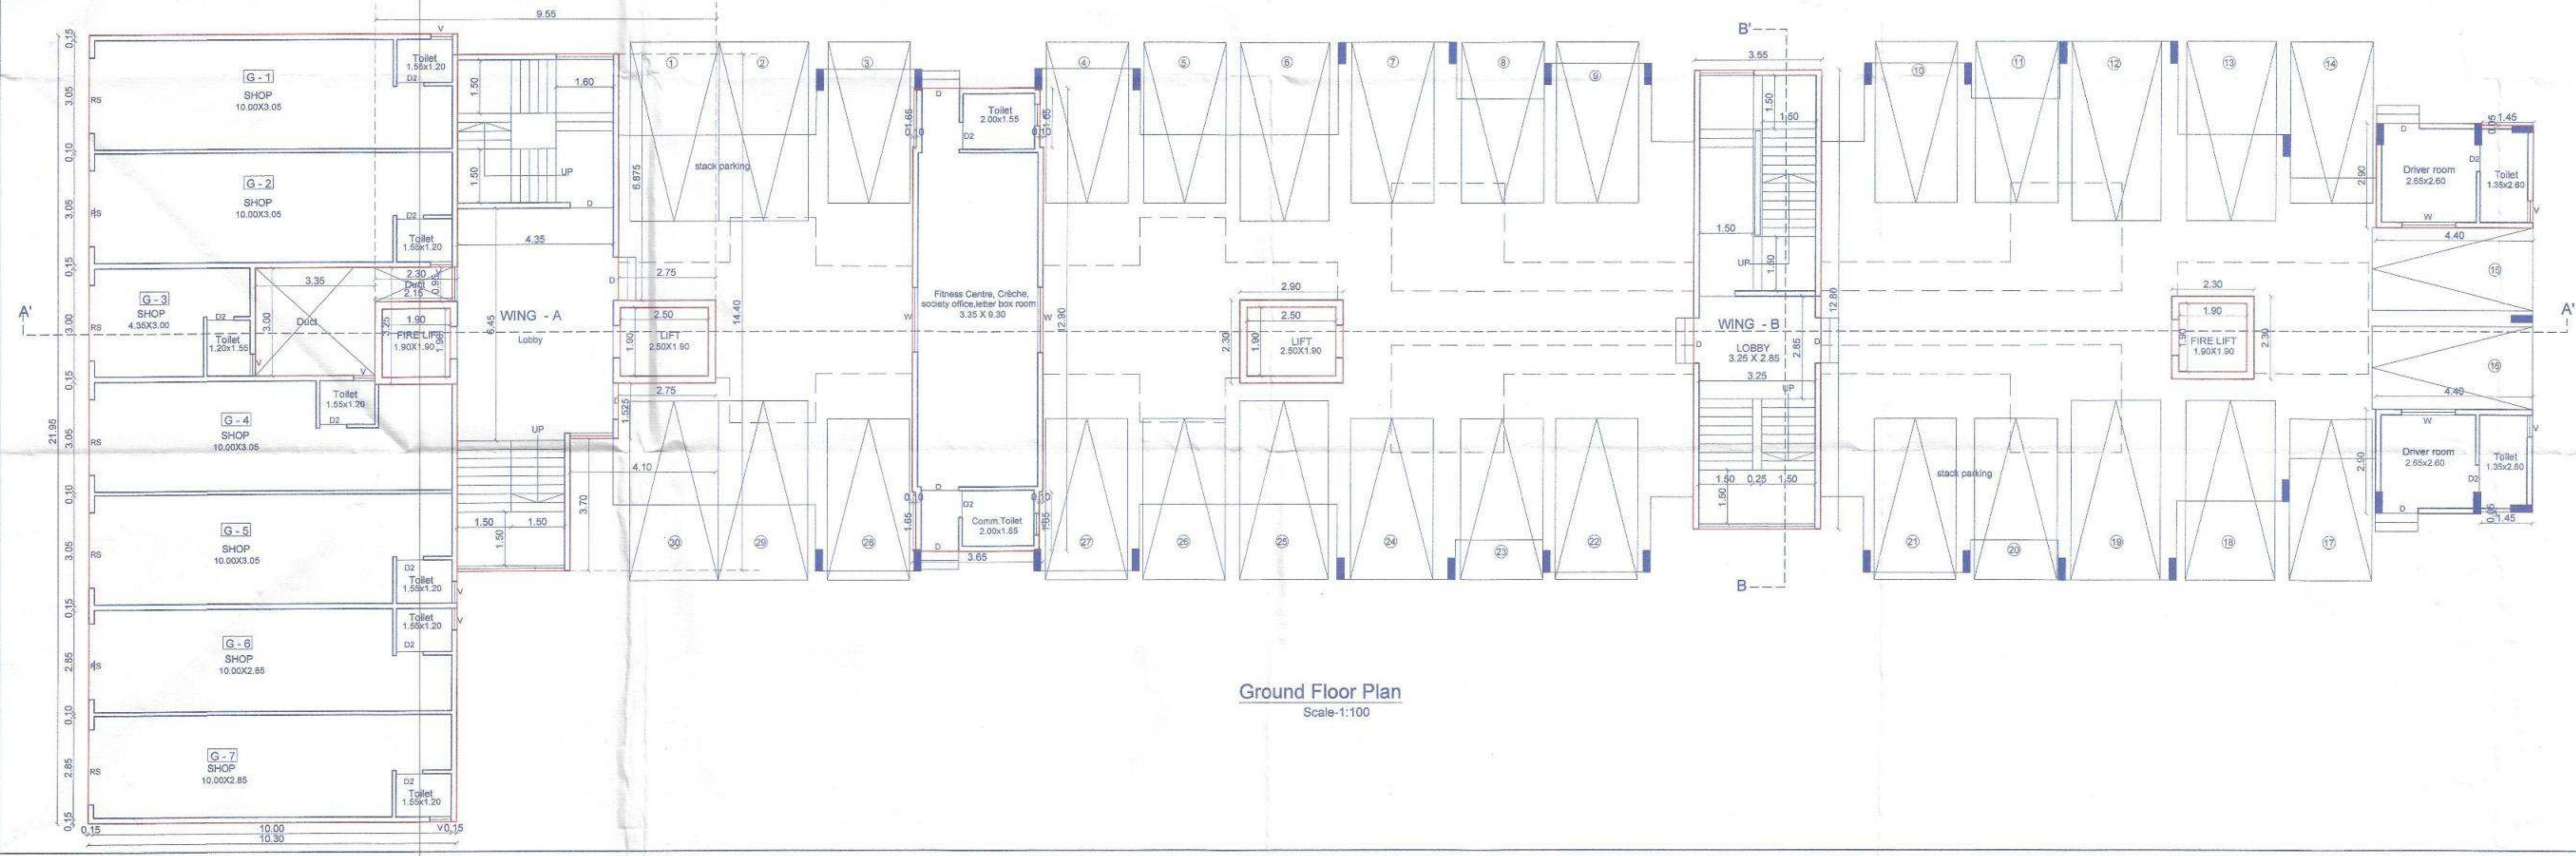

Ground Floor Plan
Scale:1:100

OWNER DECLARATION
I/We undersigned hereby confirm that I/We would abide by plans approved by Authority / Collector. I/We would execute the structure as per approved plans. Also I/We would execute the work under supervision of proper technical person so as to ensure the quality and safety at the work site.

[Signature]
M/s Jaikumar Constructions Limited
Shri. Merzjan Hosi Patel

owner's name and signature

AR. UMESH P BAGUL reg. no. CA/63/15997 ARCHITECT SIGN		ER. SHAILESH DHUMNE reg. no. BEL/146 STRUCTURAL SIGN	
Drawing No.	Scale	Drawn by	Checked by
R1	As shown	Pareeh	Ar. Bagul
Registration / License no. of Architect CA/63/15997		Registration / License no. of Structural Engineer CA/83/15997	
Ar. UMESH BAGUL 105+106, Padma-vishva centre, Old Pandit Colony, Nashik PH- (0253) 2579667			