




7TH, 9TH TO 12TH FLOOR PLAN  
SCALE: 1:100

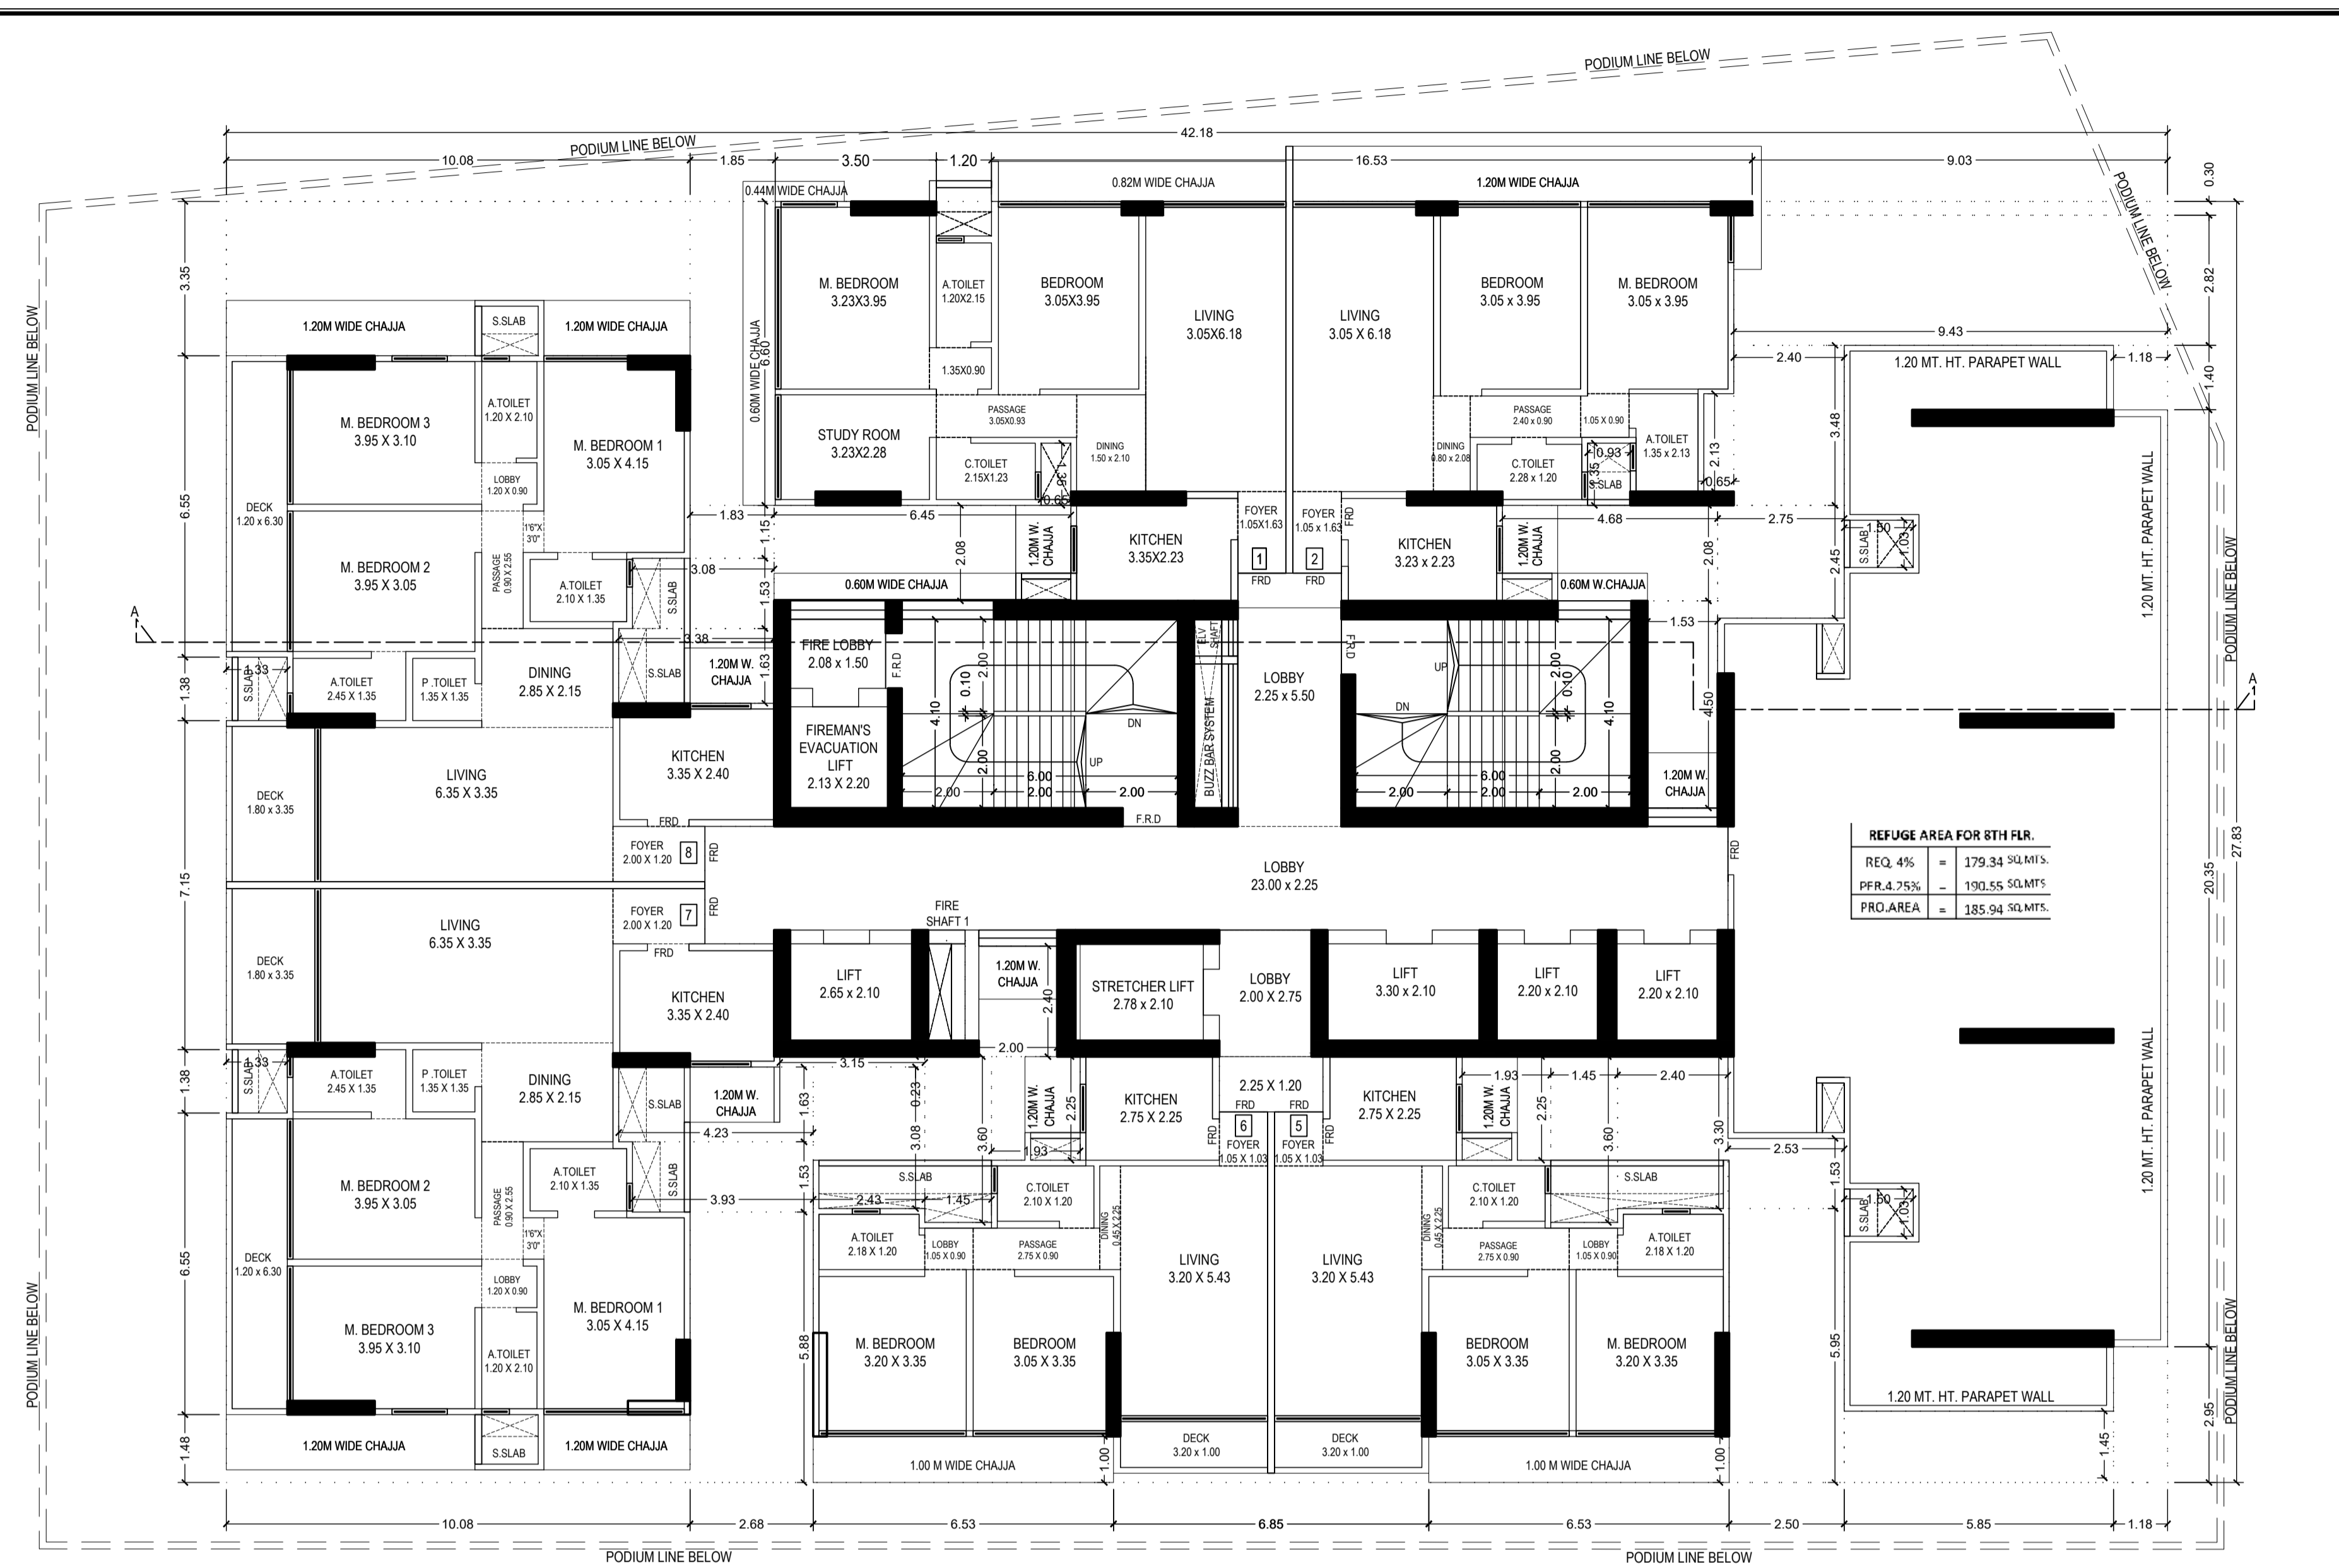

8TH FLOOR PLAN  
SCALE: 1:100

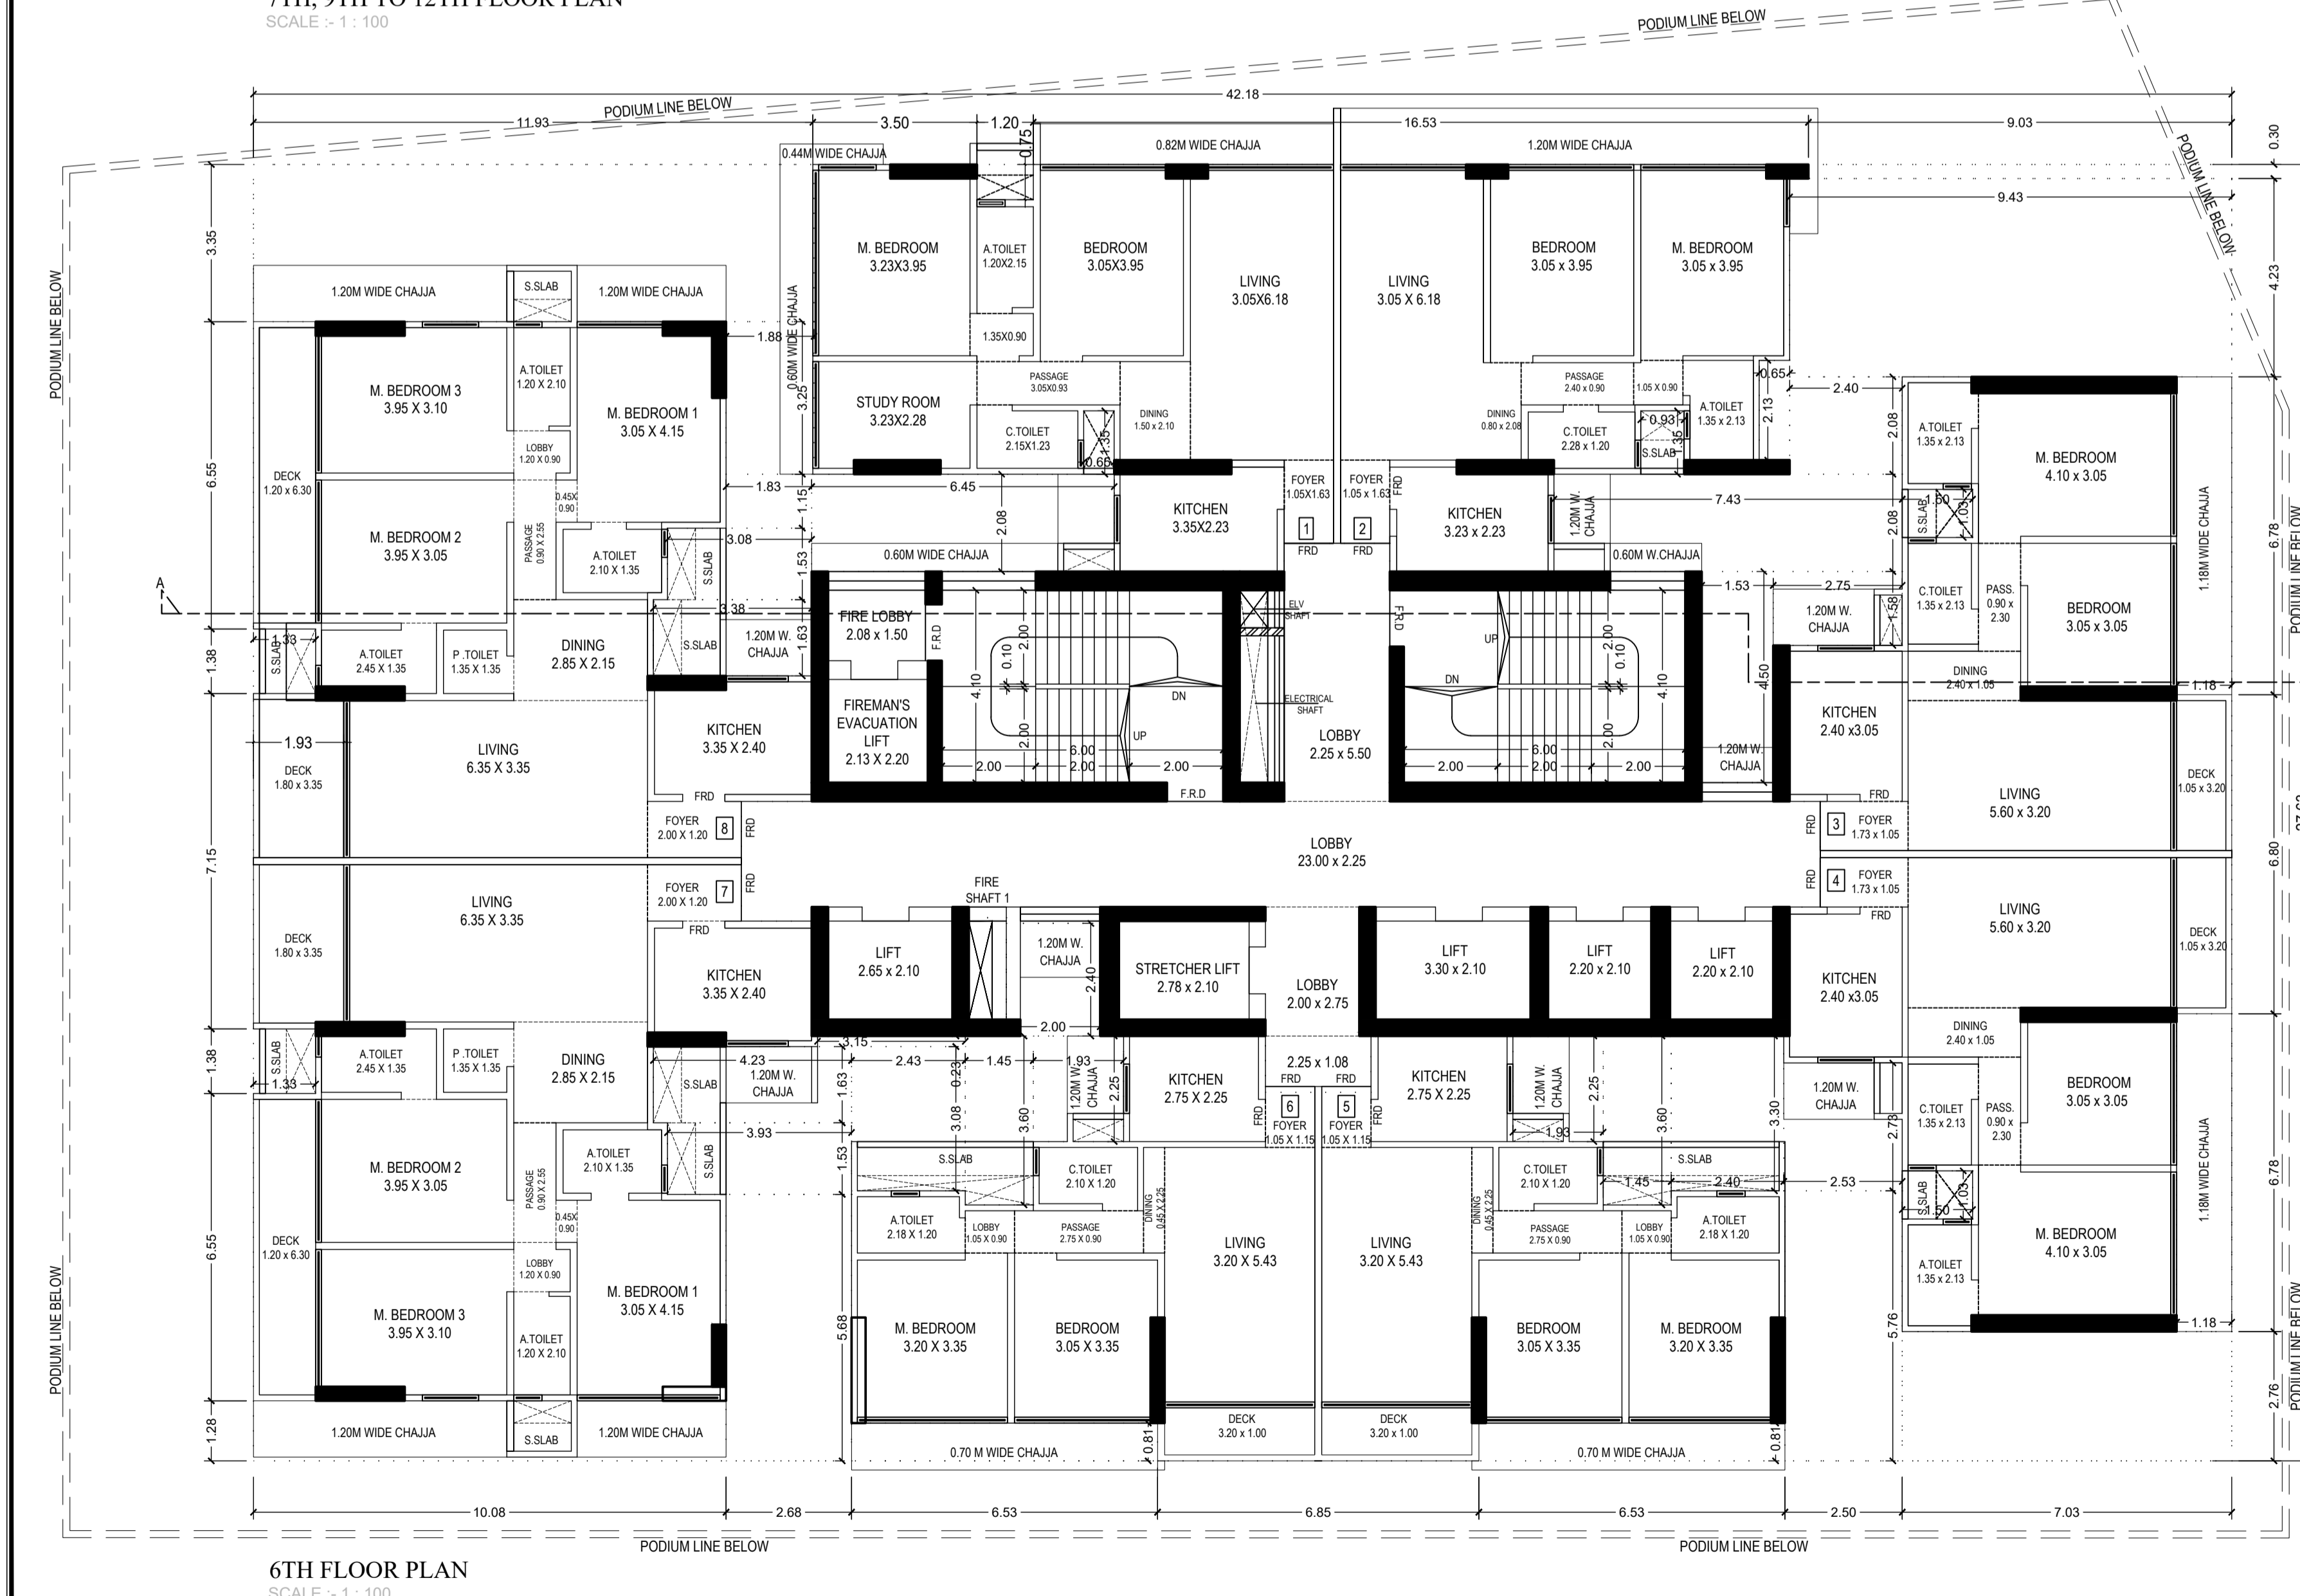

6TH FLOOR PLAN  
SCALE: 1:100

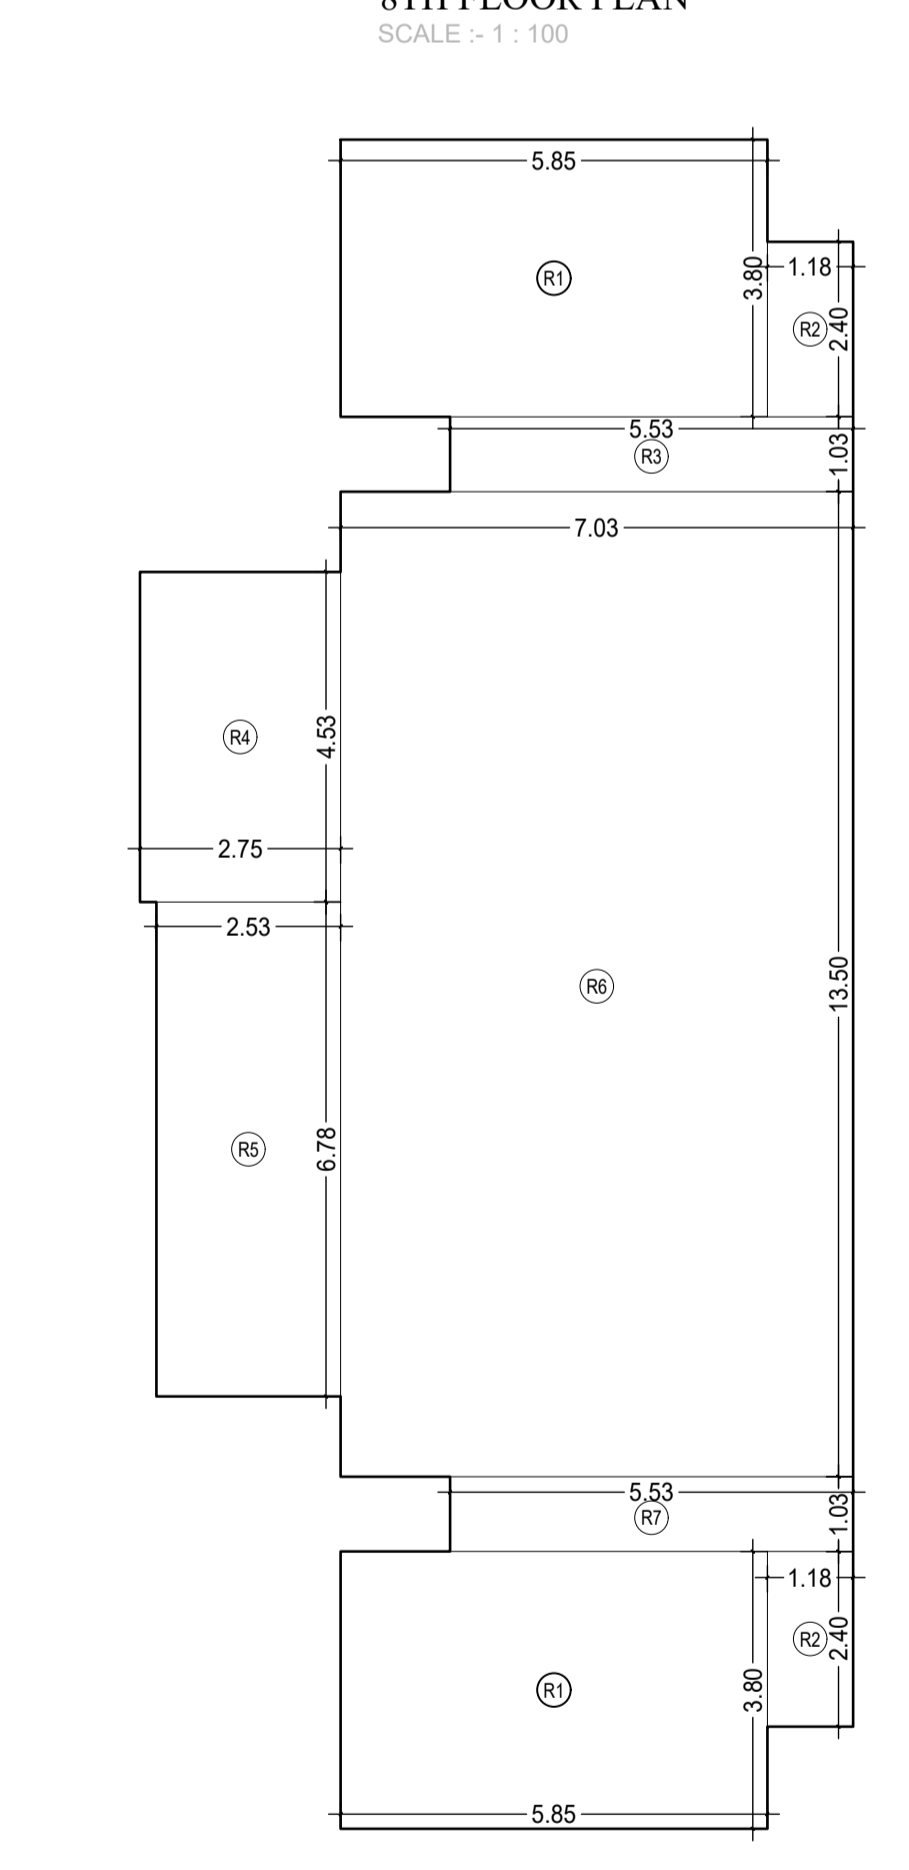

REFUGE AREA DIAGRAM FOR 8TH FLOOR PLAN  
SCALE: 1:100

REFUGE AREA CALCULATION 8TH FLOOR PLAN	
R1	5.85 X 3.80 X 2 NOS = 44.46 SQ.MT.
R2	1.18 X 2.40 X 2 NOS = 5.86 SQ.MT.
R3	5.53 X 1.09 X 1 NO = 6.03 SQ.MT.
R4	2.75 X 4.53 X 1 NO = 12.46 SQ.MT.
R5	2.53 X 6.78 X 1 NO = 17.15 SQ.MT.
R6	7.03 X 13.44 X 1 NO = 94.48 SQ.MT.
R7	5.53 X 1.03 X 1 NO = 5.70 SQ.MT.
TOTAL REFUGE AREA	= 186.94 SQ.MT.

REFUGE AREA CALCULATION FOR 8TH FLOOR	
AREA OF 8TH FLOOR	= 515.50 SQ.MTS.
AREA OF 9TH TO 12TH FLOOR	= 2643.28 SQ.MTS.
662.40 X 2	= 1324.80 SQ.MTS.
TOTAL	= 4485.58 SQ.MTS.
REFUGE AREA REQ. ON 8TH FLOOR 4.00%	= 206.20 SQ.MTS.
REFUGE AREA FLR. ON 8TH FLOOR 4.25%	= 219.55 SQ.MTS.
REFUGE AREA PROPOSED ON 8TH FLOOR	= 186.94 SQ.MTS.
EXCESS REFUGE AREA PRG. ON 8TH FLOOR	= 0.00 SQ.MTS.

**FORM II (PROFORMA B)**

CONTENTS OF SHEET :

6TH FLOOR PLAN  
7TH, 9TH TO 12TH FLOOR PLAN  
8TH FLOOR PLAN WITH REFUGE AREA DIAGRAM & CALCULATION

DESCRIPTION OF PROPOSAL AND PROPERTY

PROPOSED DEVELOPMENT OF (PLOT No. 1320B/4) MULUND RAVI DARSHAN C.H.S.L.  
S.NO 386(PT.), C.T.S NO 1320B/4, AT VIDYALAYA MAG, MULUND I (E) MUMBAI - 81.

NAME AND ADDRESS OF LICENSED SURVEYOR

**SACHIN KASHINATH RAKSHE** Digitally signed by SACHIN KASHINATH RAKSHE Date: 2024.04.16 17:53:38 +05'30'

**H RAKSHE** Digitally signed by H RAKSHE Date: 2024.04.16 17:53:38 +05'30'

SACHIN RAKSHE  
18.01.2019/2009

archo CONSULTANTS

GROUND FLOOR, ROOM NO 2, A WING,  
SUNNEW CHD LTD OFF SAHAKAR THEATER,  
TILAKNAGAR, CHEMBUR (W), MUMBAI - 400 088.

NAME AND SIGN. OF OWNER :






MS. JAYDEEP RELAPACE LLP. C.A. TO OWNER  
RAVI DARSHAN CHSL.

STAMP OF APPROVAL OF PLANS:

STAMP OF DATE OF RECEIPT OF PLANS:

DRAWING TITLE	DRWG NO
C.F.O. PLAN	5/8
NORTH:	SCALE
AS STATED	DATE
DRAWN	CHECKED
RAHUL	SACHIN

SIGNATURE

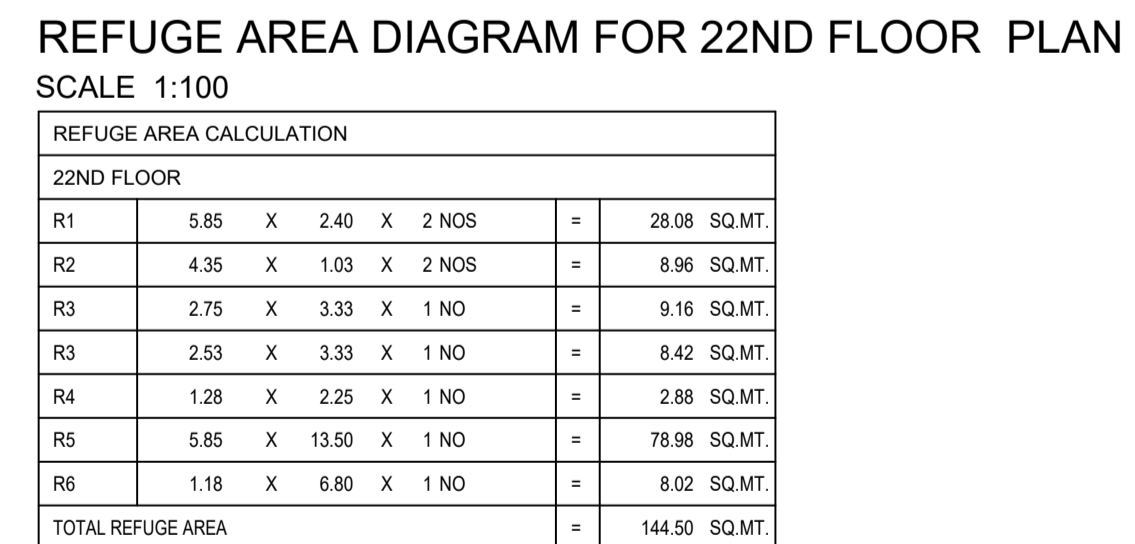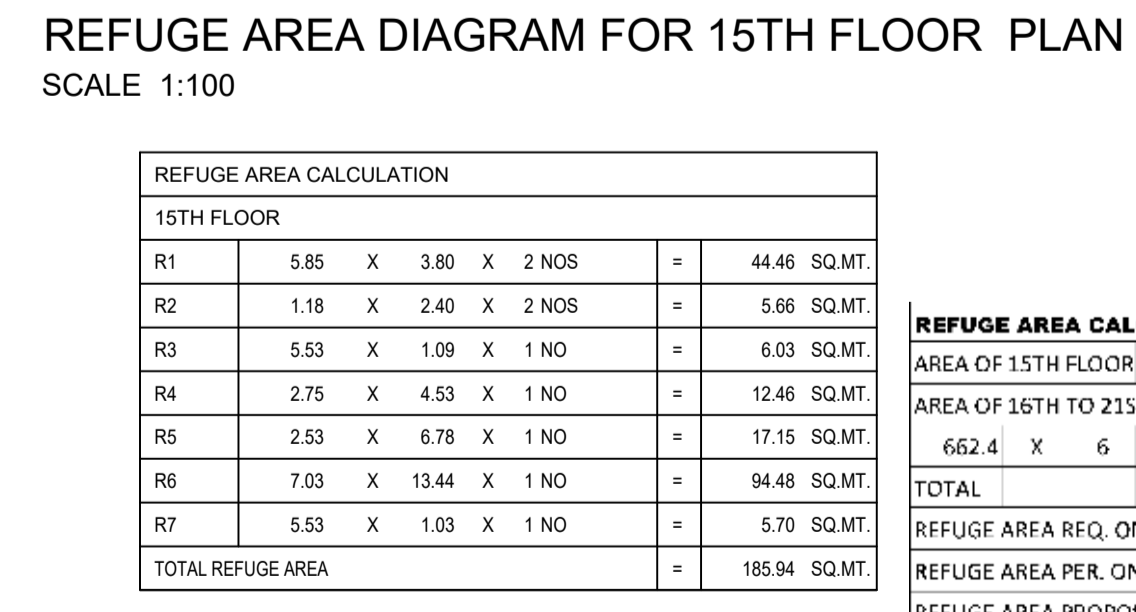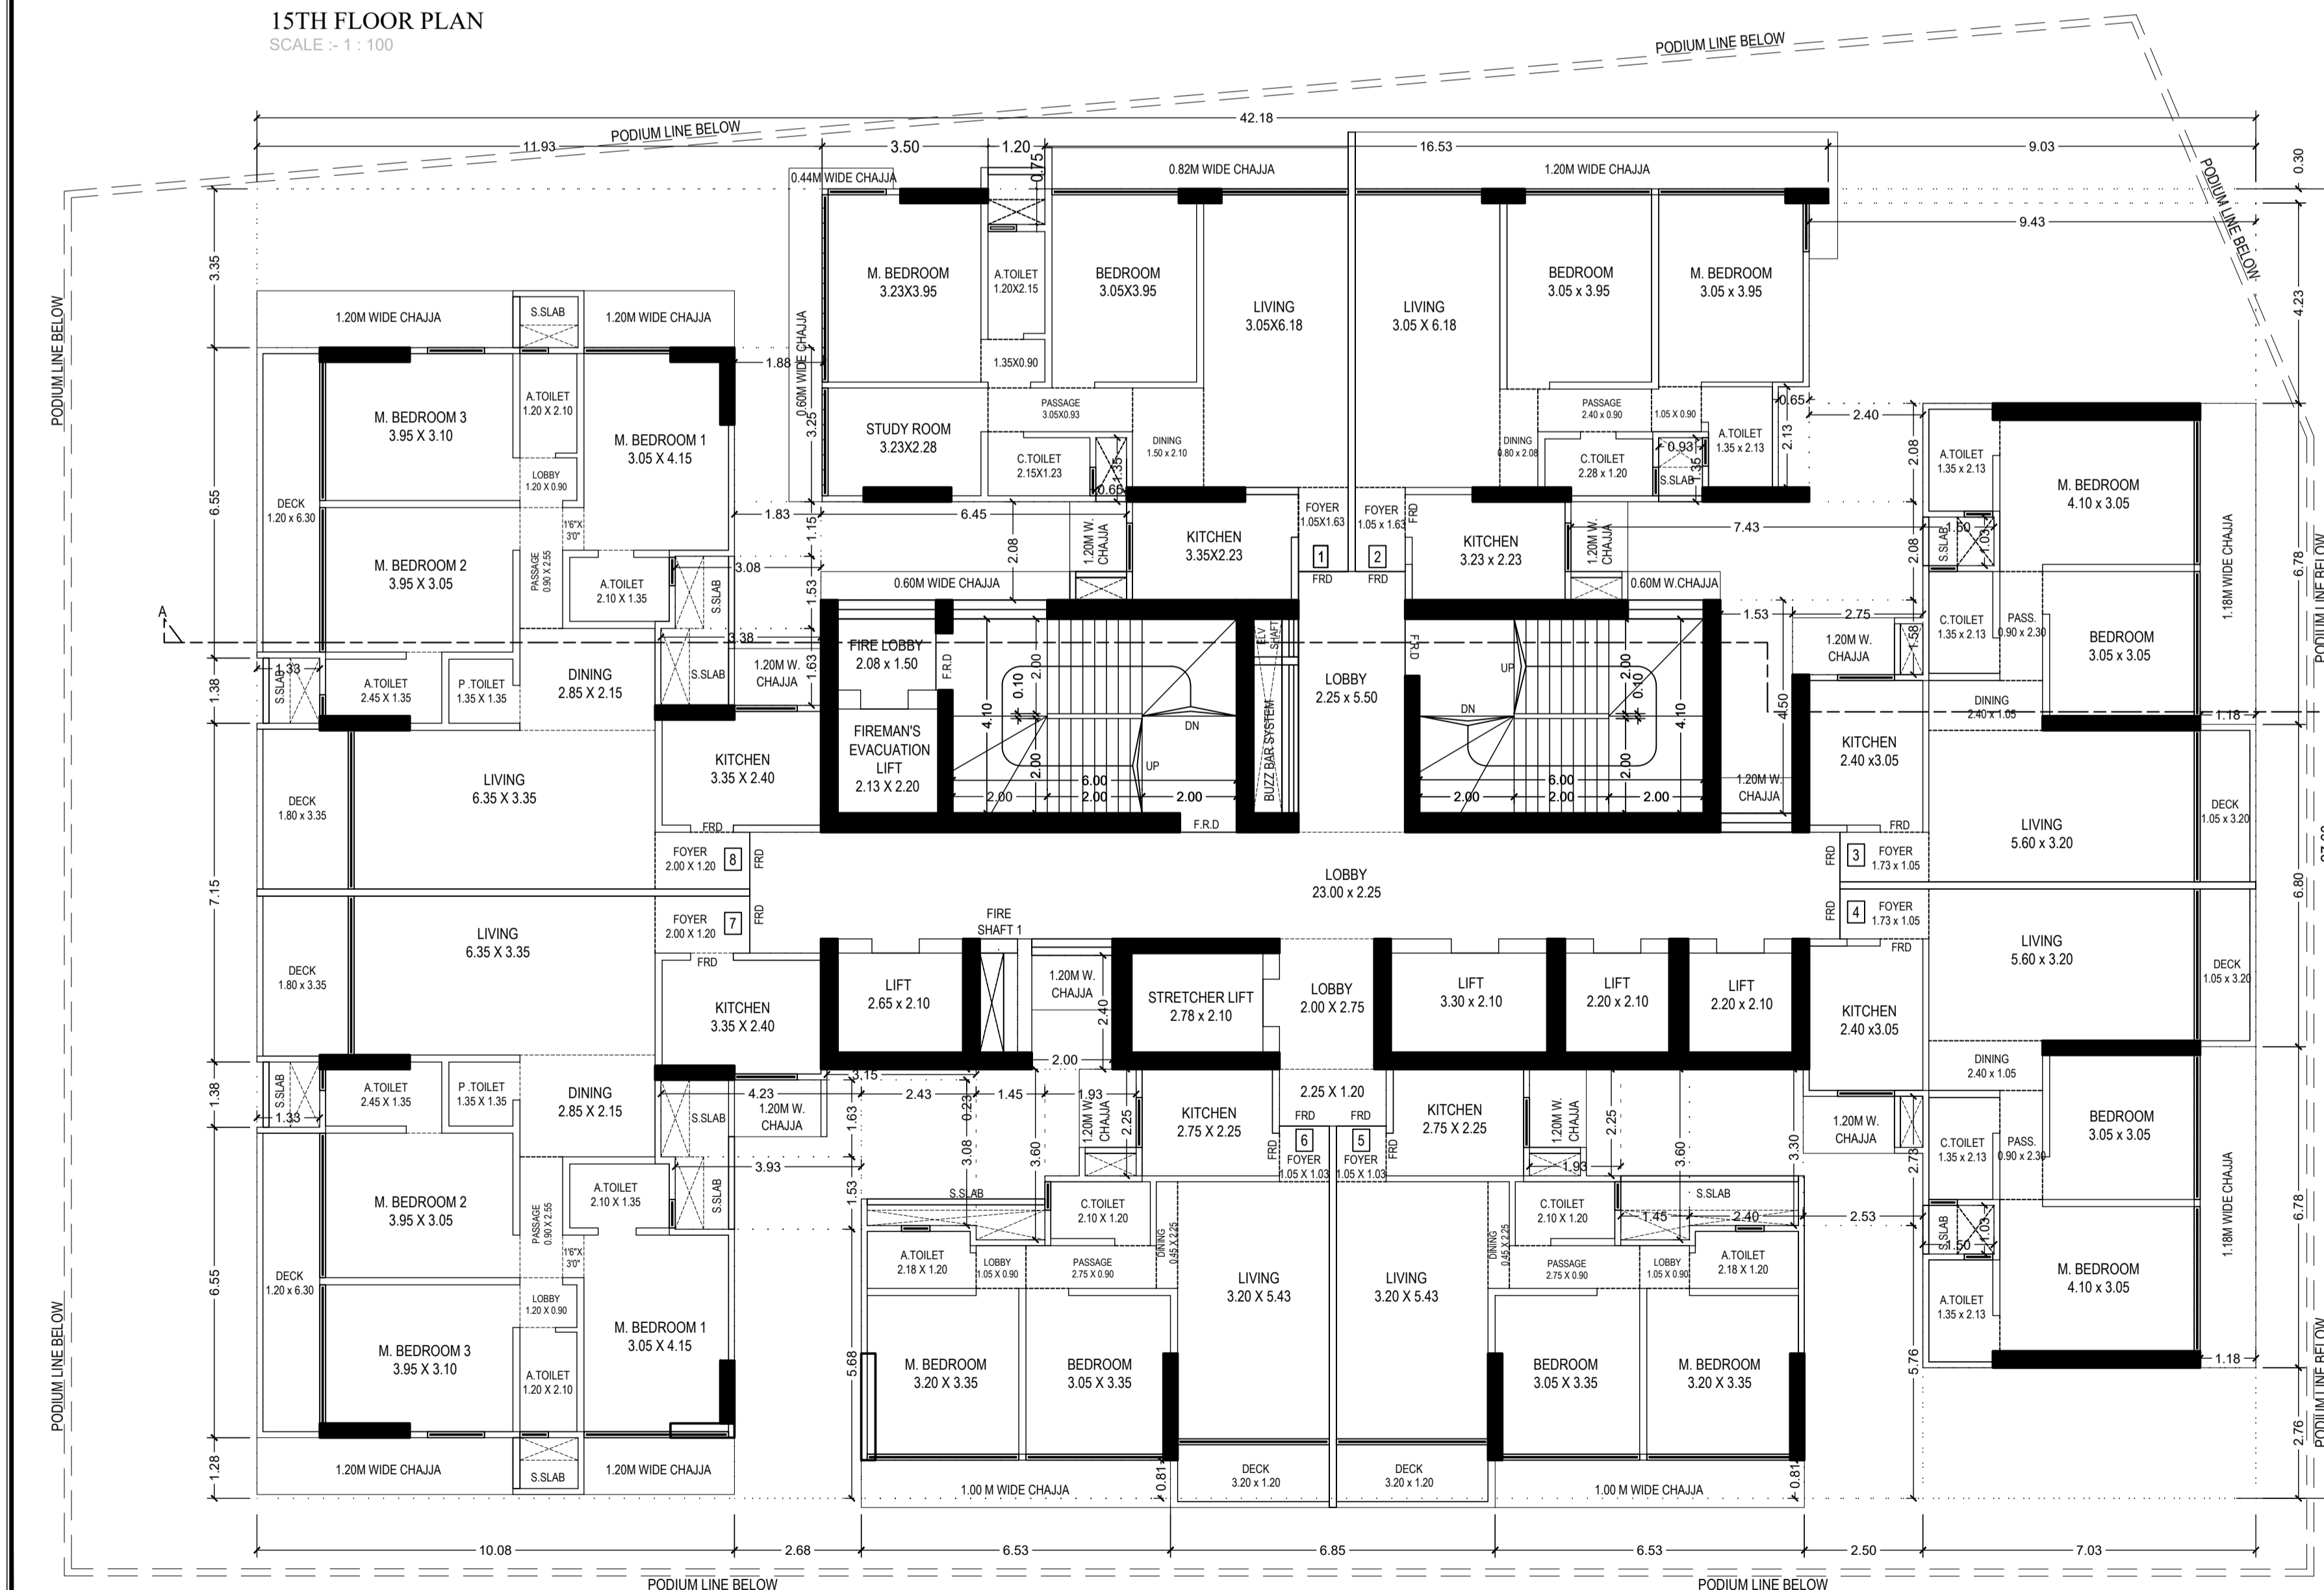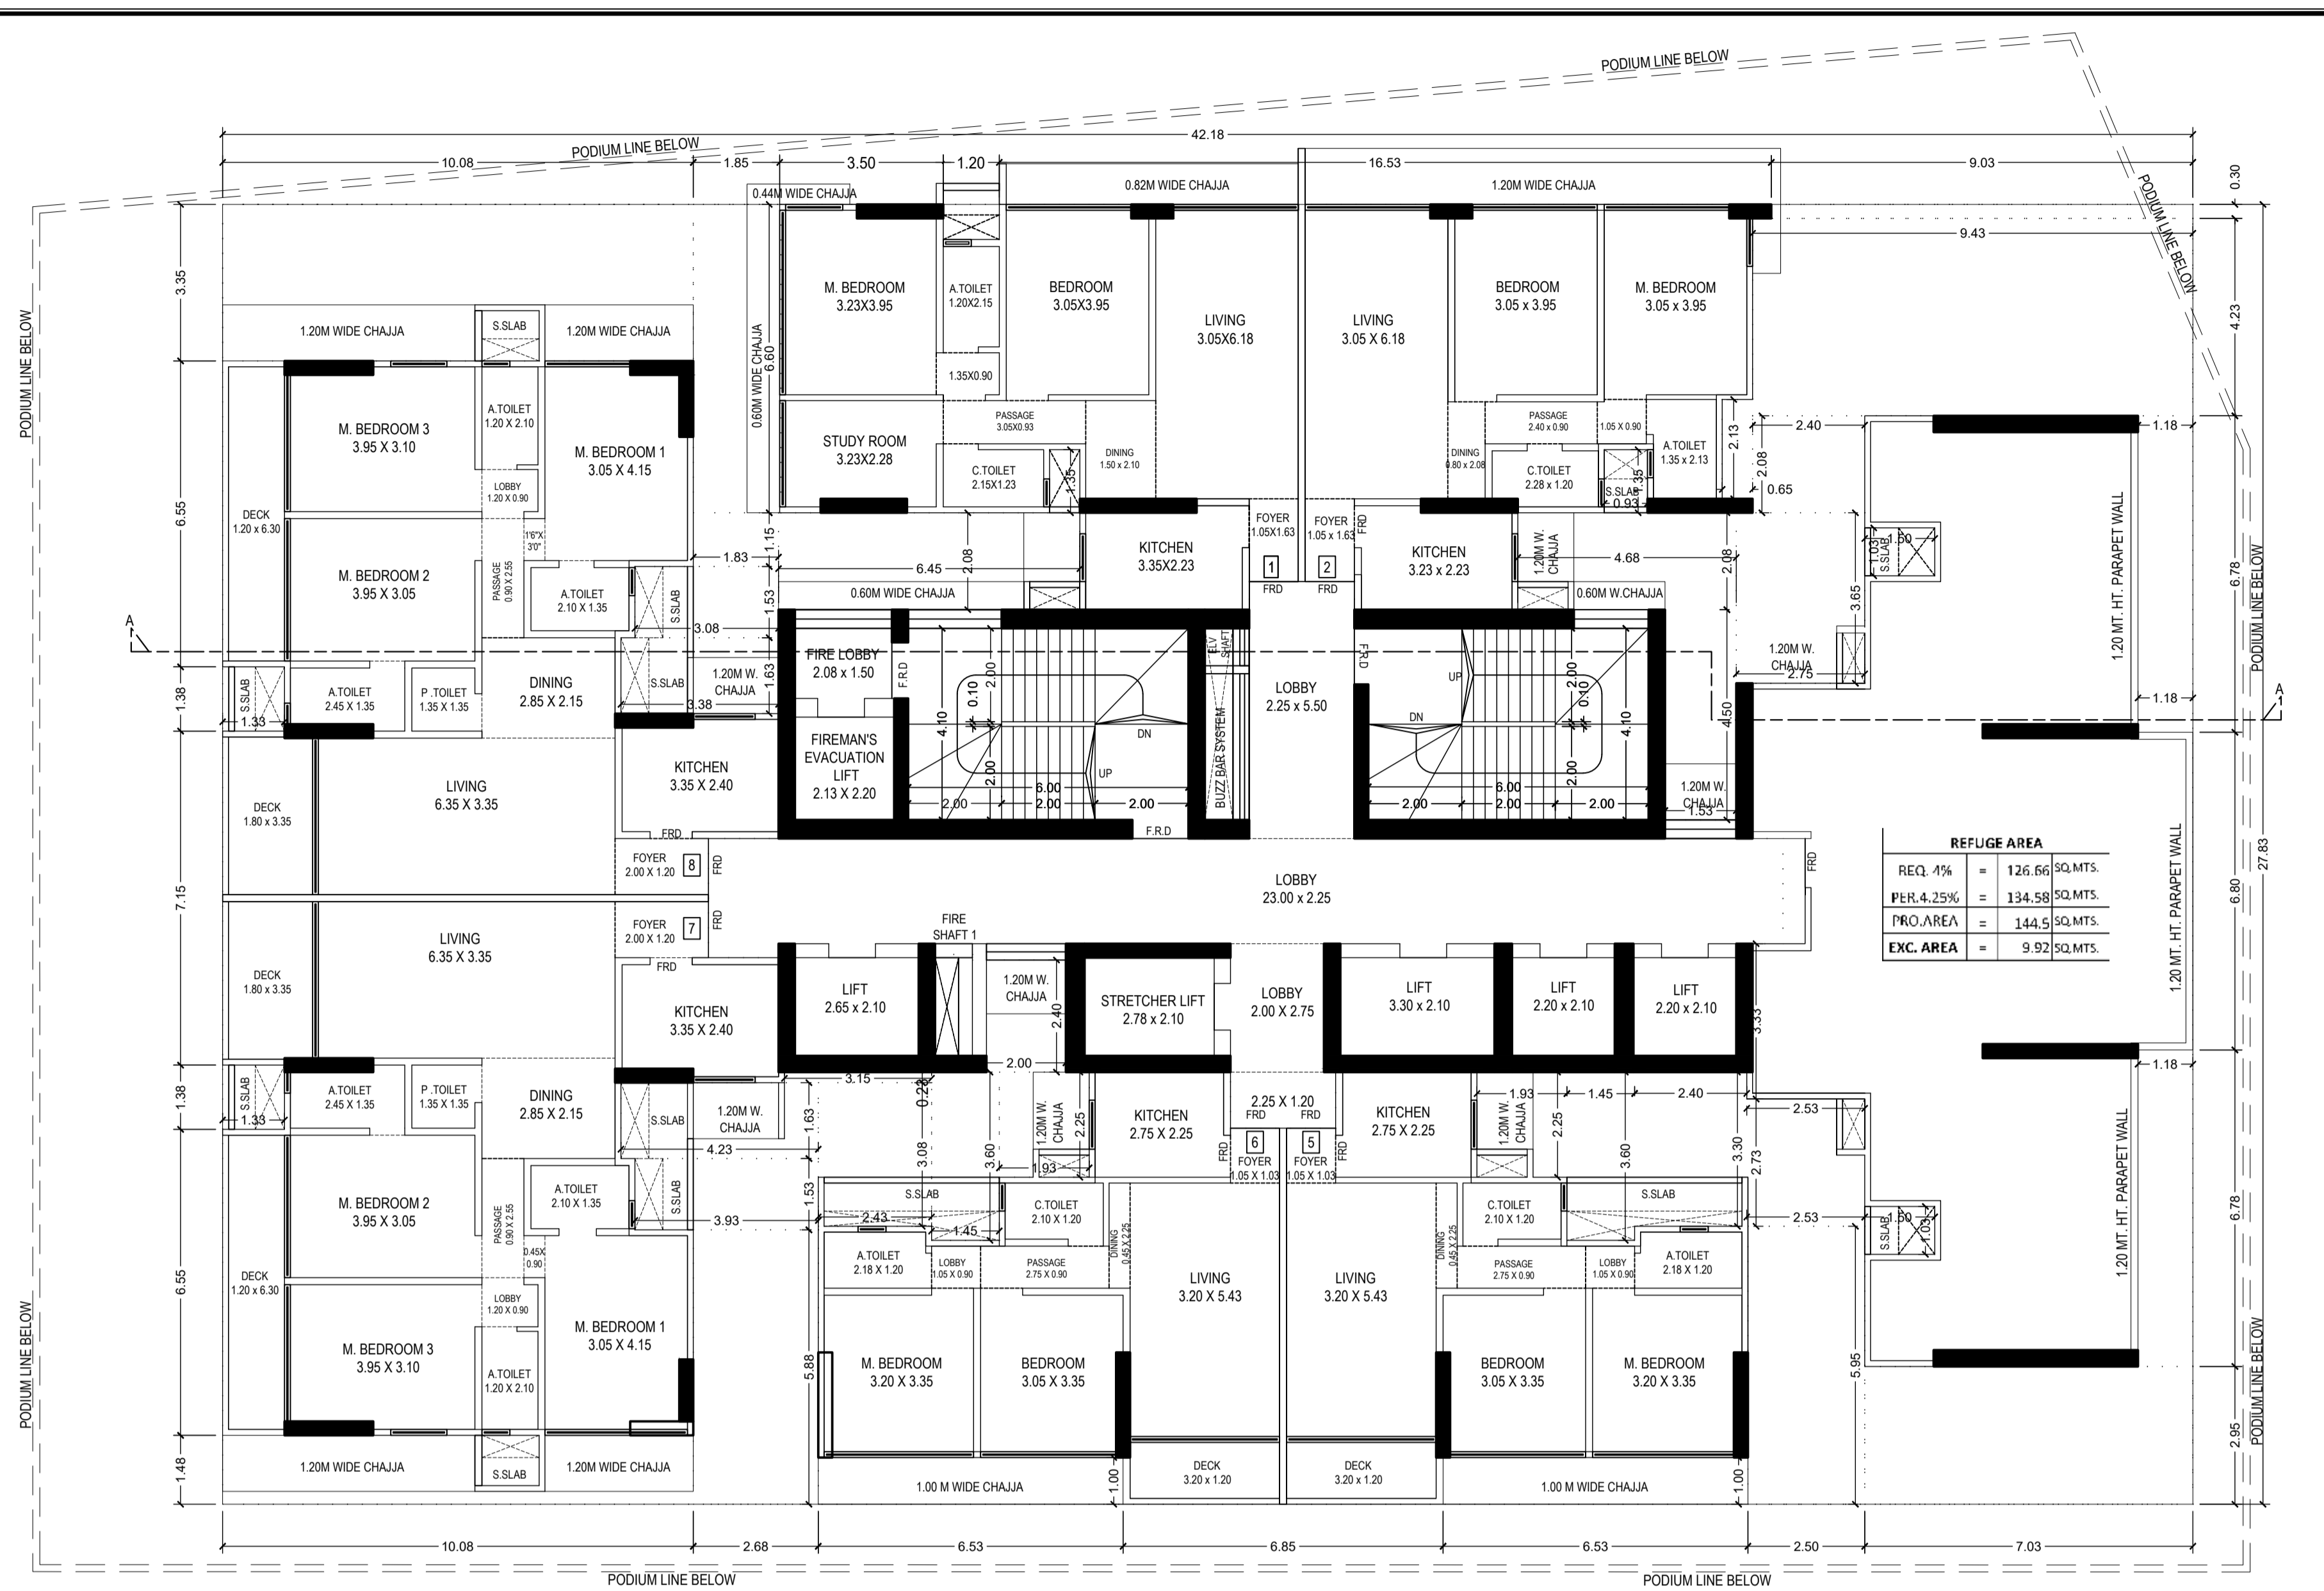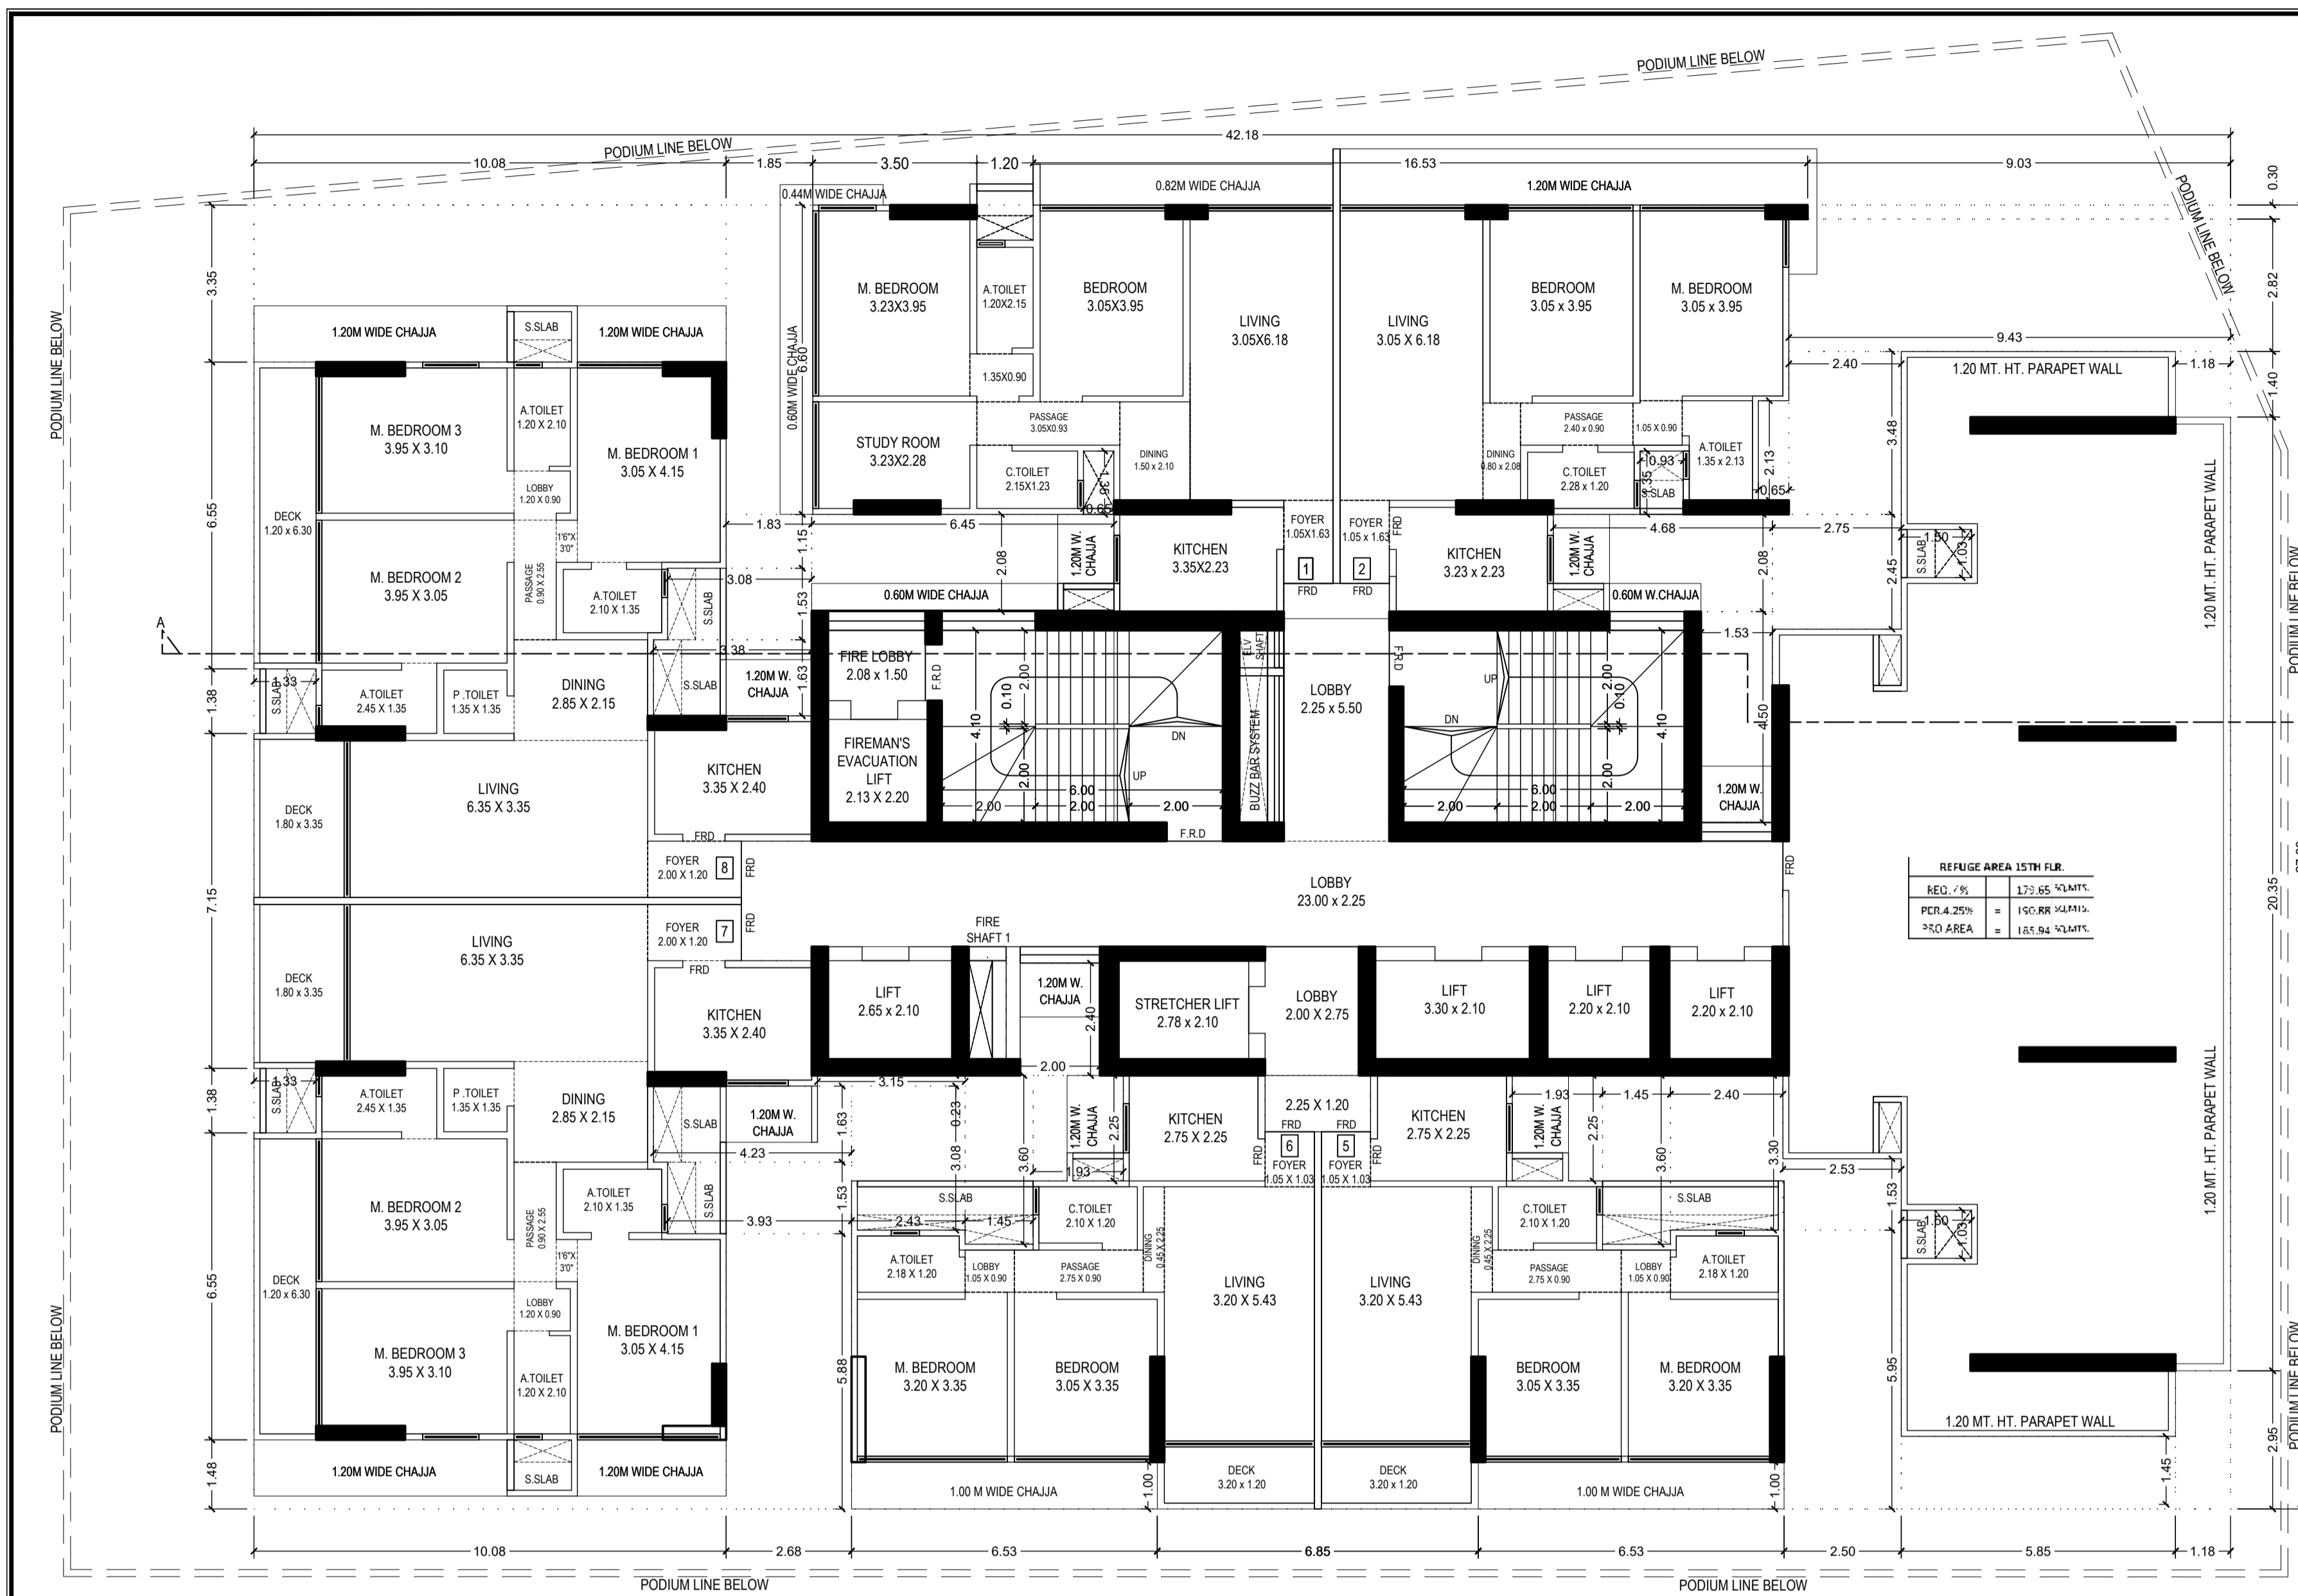

**REFUGE AREA CALCULATION FOR 15TH FLOOR**

AREA OF 15TH FLOOR	= 516.97 SQ.MTS.
AREA OF 15TH TO 21ST FLOOR	= 3974.40 SQ.MTS.
TOTAL	= 4491.37 SQ.MTS.
REFUGE AREA REQ. ON 15TH FLOOR 4.00%	= 178.65 SQ.MTS.
REFUGE AREA PER. ON 15TH FLOOR 4.25%	= 190.88 SQ.MTS.
REFUGE AREA PROPOSED ON 15TH FLOOR	= 185.94 SQ.MTS.
EXCESS REFUGE AREA PRO. ON 15TH FLOOR	= 0.00 SQ.MTS.

**REFUGE AREA CALCULATION FOR 22ND FLOOR**

AREA OF 22ND FLOOR	= 316.91 SQ.MTS.
AREA OF 23RD TO 26TH FLOOR	= 2649.60 SQ.MTS.
TOTAL	= 3166.54 SQ.MTS.
REFUGE AREA REQ. ON 22ND FLOOR 4.00%	= 116.66 SQ.MTS.
REFUGE AREA PER. ON 22ND FLOOR 4.25%	= 134.58 SQ.MTS.
REFUGE AREA PROPOSED ON 22ND FLOOR	= 144.50 SQ.MTS.
EXCESS REFUGE AREA PRO. ON 22ND FLOOR	= 9.92 SQ.MTS.

**FORM II (PROFORMA B)**

CONTENTS OF SHEET :

13TH, 14TH & 16TH TO 21ST & 23RD TO 26TH TYPICAL FLOOR PLAN  
15TH FLOOR PLAN WITH REFUGE AREA DIAGRAM & CALCULATION  
22ND FLOOR PLAN WITH REFUGE AREA DIAGRAM & CALCULATION

DESCRIPTION OF PROPOSAL AND PROPERTY

PROPOSED DEVELOPMENT OF (PLOT NO. 1320B/4) MULUND RAVI DARSHAN C.H.S.L.  
S NO 386(PT.), C.T.S NO 1320B/4, AT VIDYALAYA MAG, MULUND I (E) MUMBAI - 81.

NAME AND ADDRESS OF LICENSED SURVEYOR

**SACHIN KASHINATH H RAKSHE** Digitally signed by SACHIN KASHINATH RAKSHE Date: 2024.04.16 17:53:50 +05'30'

SACHIN RAKSHE  
18.11.2018/2009

**archo CONSULTANTS**

GROUND FLOOR, ROOM NO 2, A WING,  
SUNVIEW CHS LTD, OFF. SAKSHAR THEATRE,  
TILAKNAGAR, CHEMBUR (W), MUMBAI - 400 088.

NAME AND SIGN. OF OWNER :


MS. JAYDEEP RELI SPACE LLP. C.A. TO OWNER  
RAVI DARSHAN CHS.L.

STAMP OF DATE OF RECEIPT OF PLANS :


STAMP OF APPROVAL OF PLANS :

DRAWING TITLE	DRWG NO
C.F.O. PLAN	6/8
NORTH	SCALE
	DATE
	AS STATED
	28-03-2024
	DRAWN
	CHECKED
	RAHUL
	SACHIN



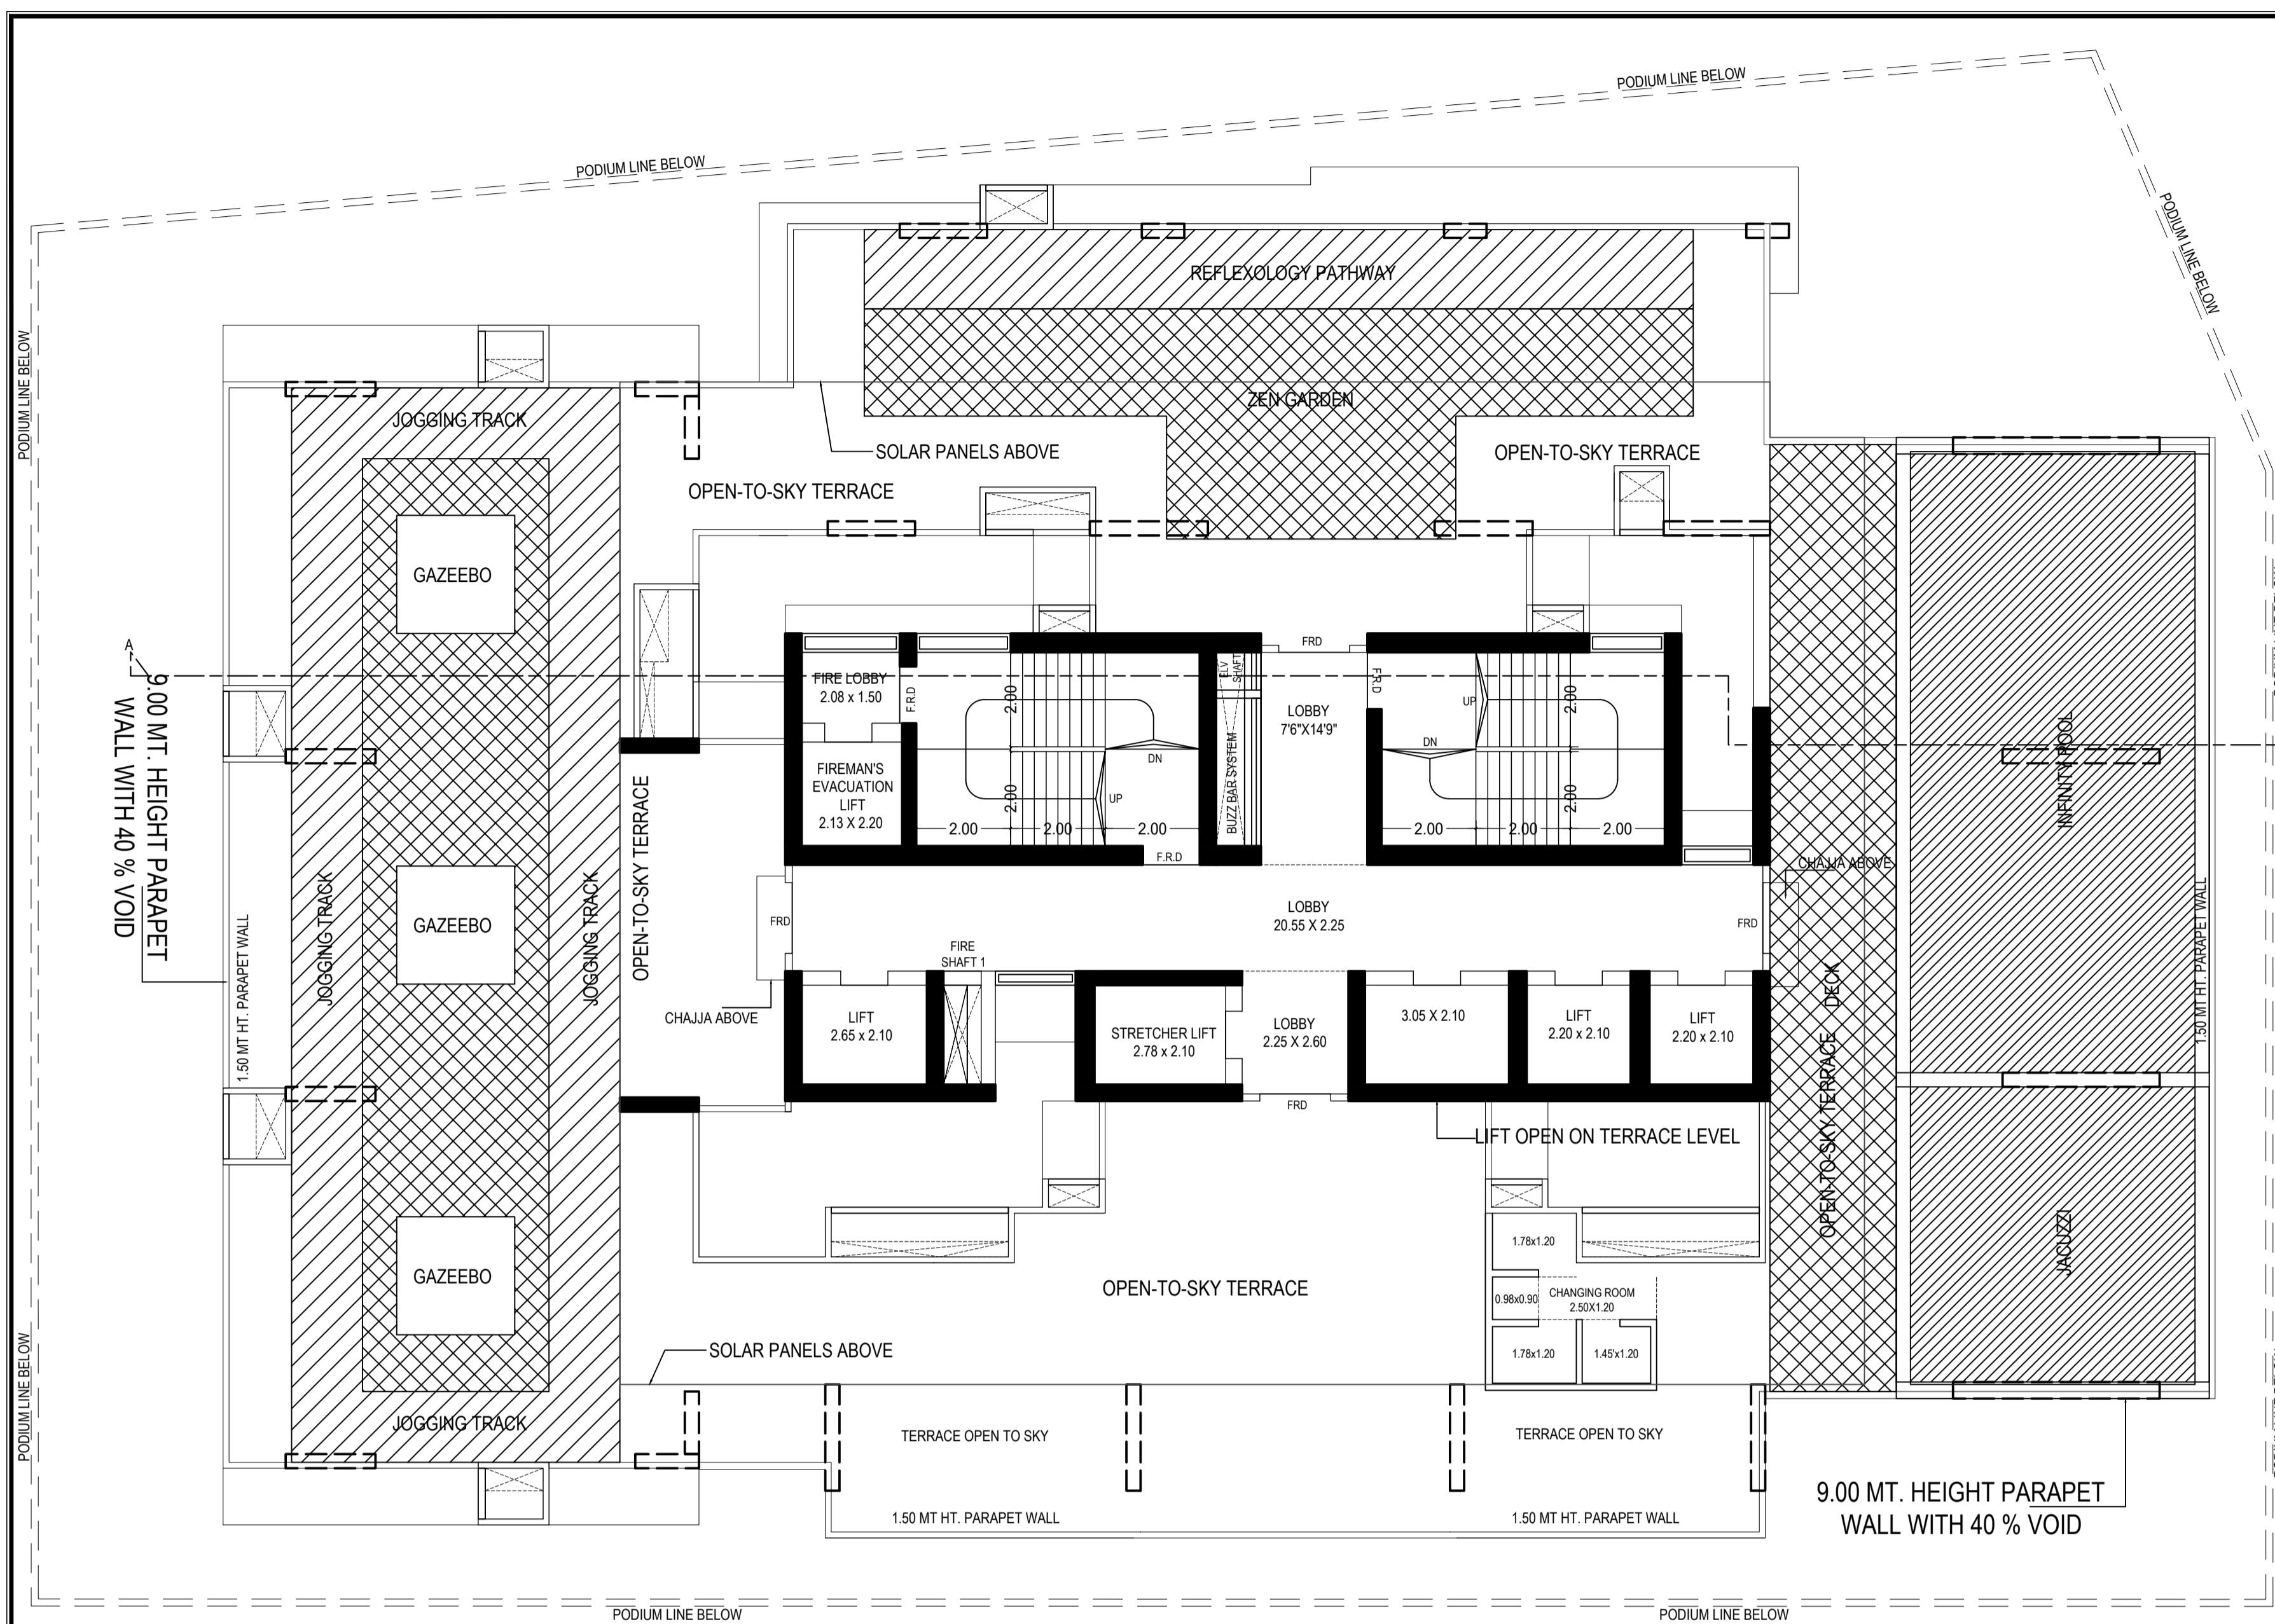


TERRACE LEVEL PLAN  
SCALE - 1 : 100

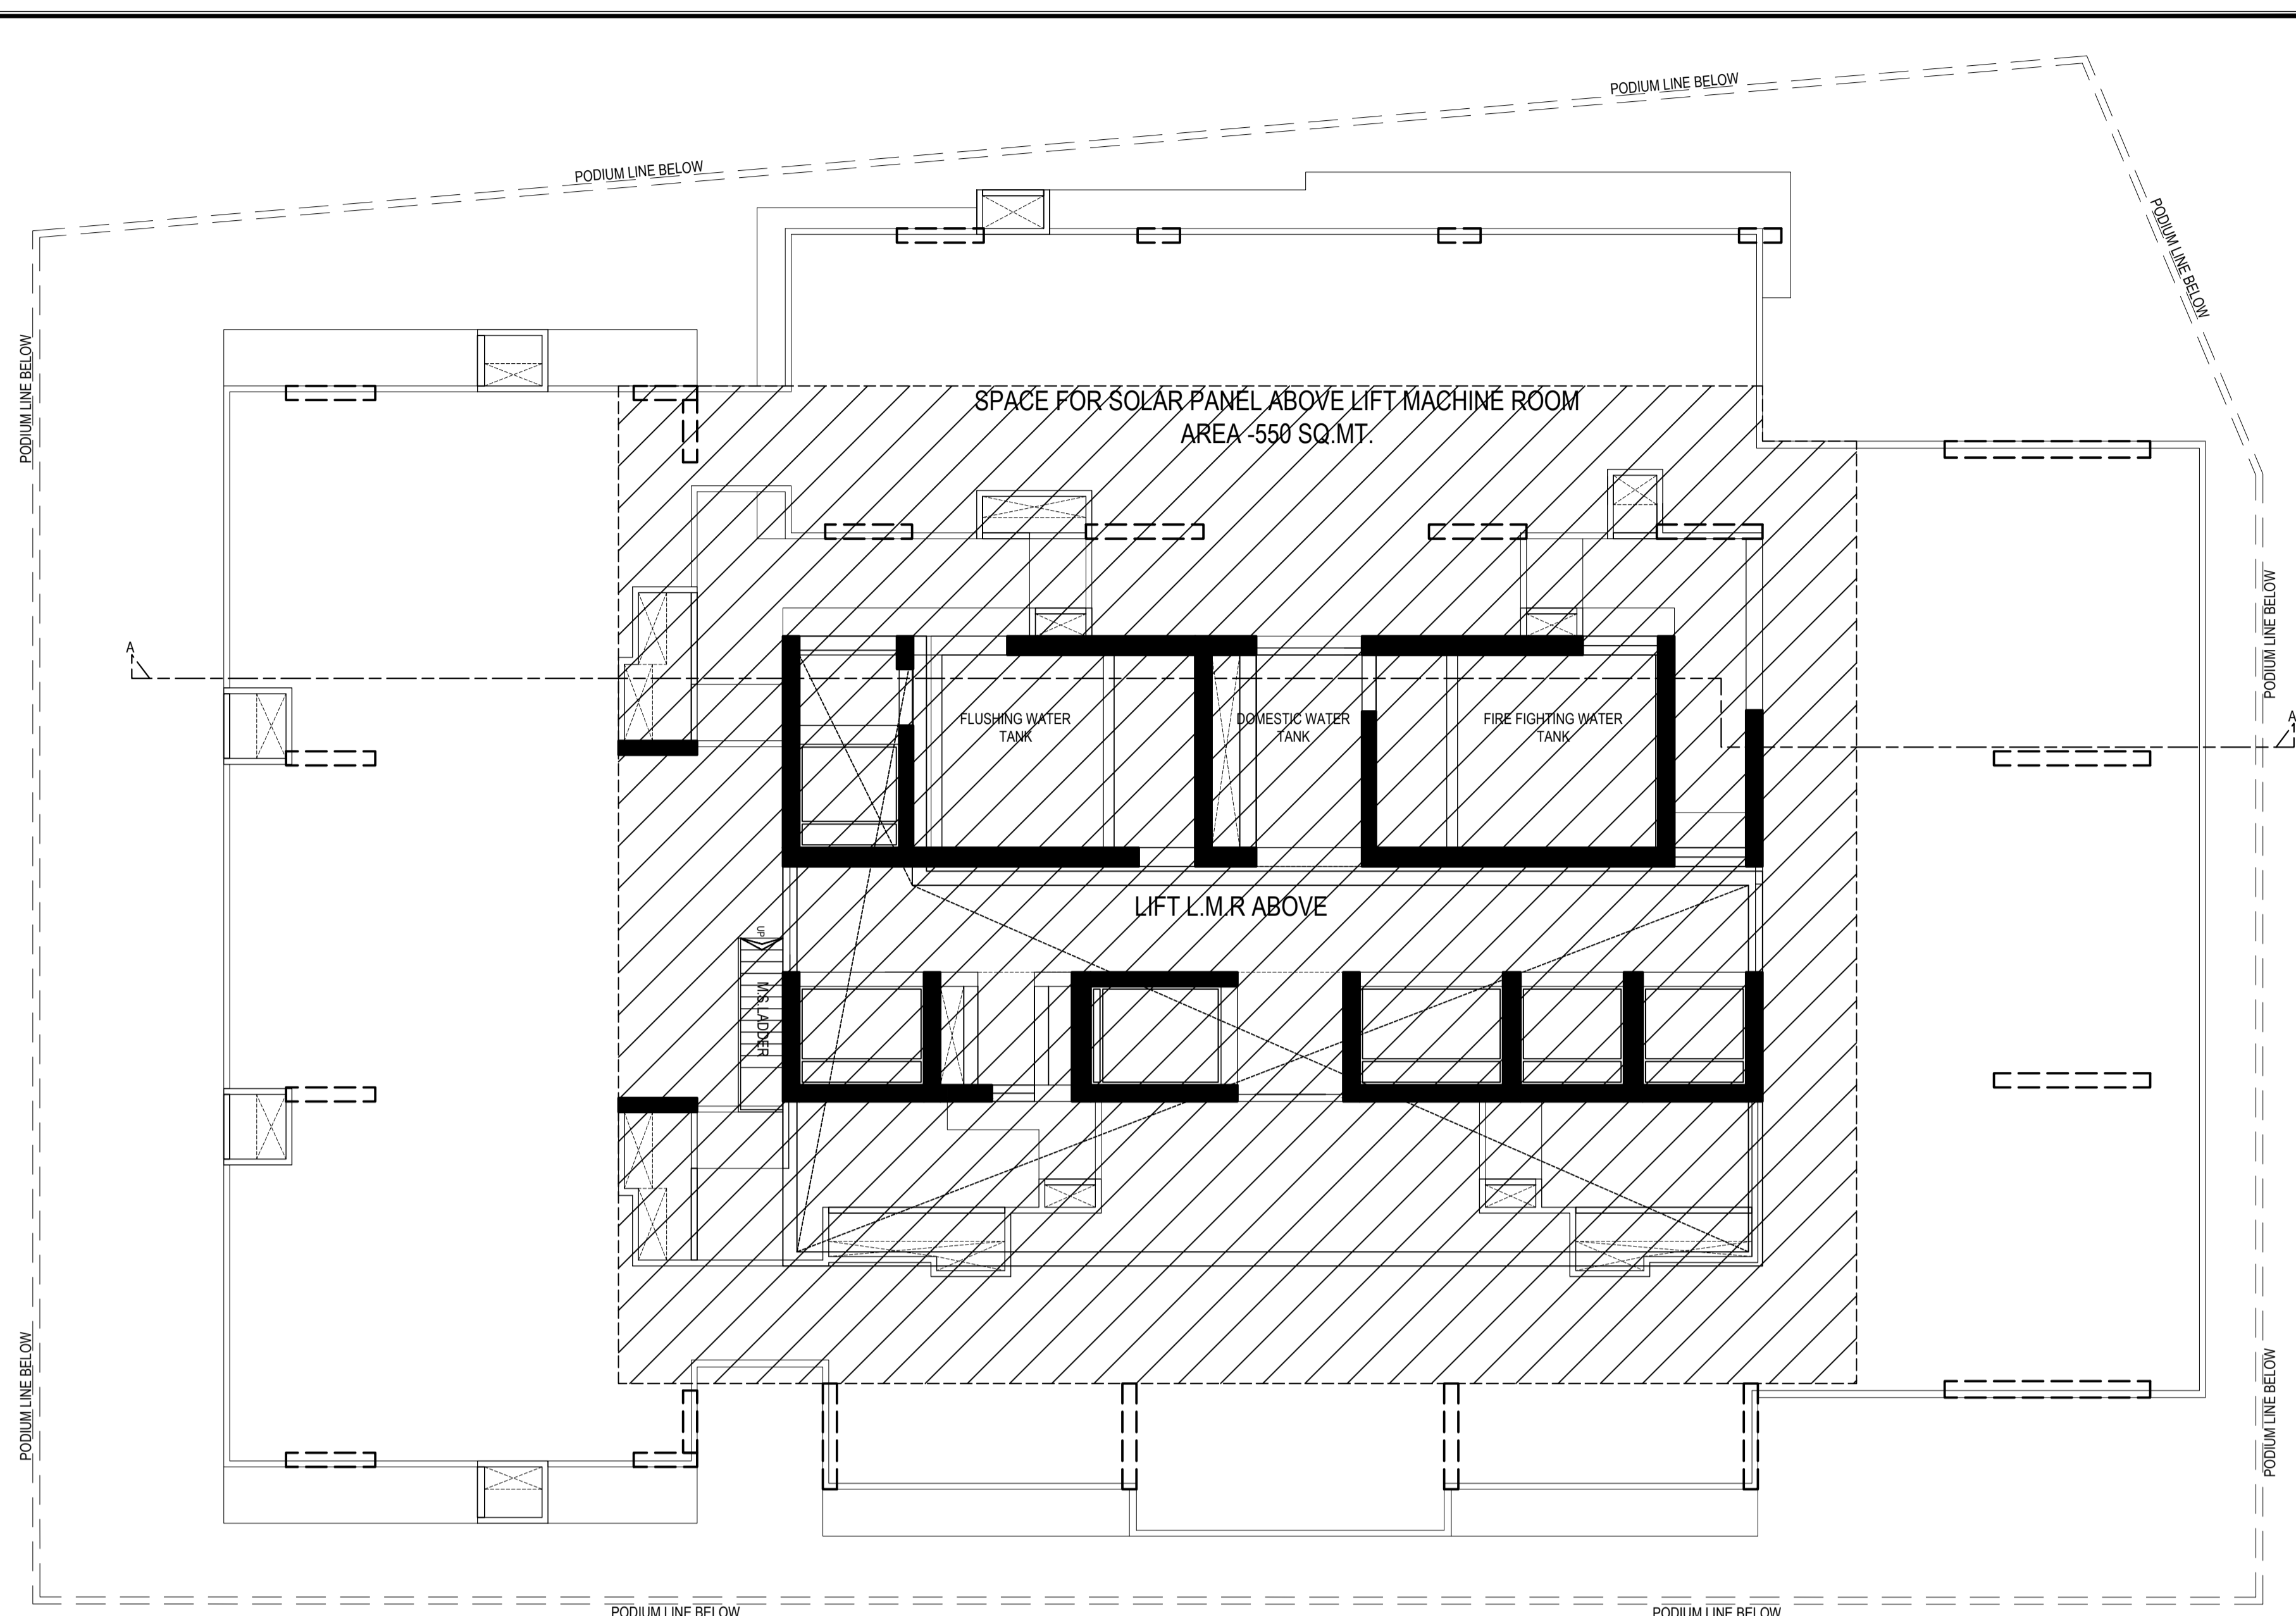

ABOVE TERRACE FLOOR PLAN  
SCALE - 1 : 100




SERVICE FLOOR PLAN  
SCALE - 1 : 100

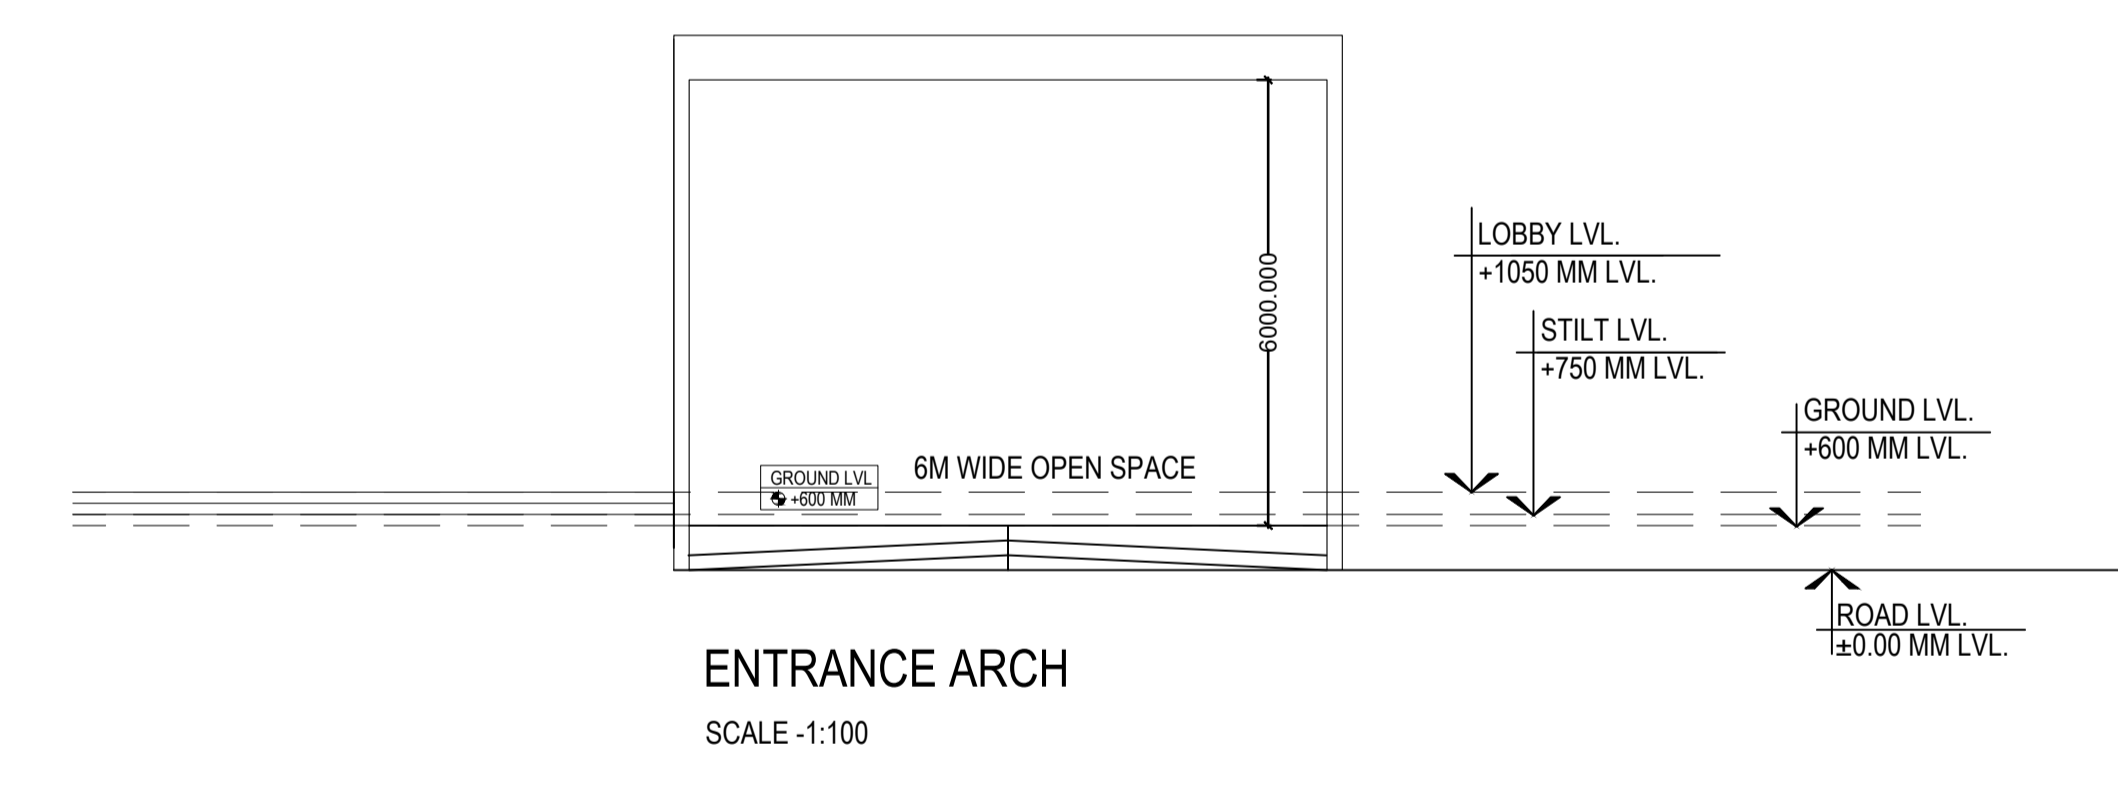

ENTRANCE ARCH  
SCALE - 1:100

FORM II (PROFORMA B)	
CONTENTS OF SHEET :	
TERRACE FLOOR PLAN, OHT LEVEL PLAN, ABOVE TERRACE LVL PLAN.	
DESCRIPTION OF PROPOSAL AND PROPERTY	
PROPOSED DEVELOPMENT OF (PLOT NO. 1320B/4) MULLUND RAVI DARSHAN C.H.S.L. S.NO 386(PT.), C.T.S.NO 1320B/4, AT VIDYALAYA MAG, MULUND I (E) MUMBAI - 81.	
NOTE:	NAME AND ADDRESS OF LICENSED SURVEYOR
1. ALL DIMENSIONS ARE IN METRES. 2. SCALE USE a) FLOOR PLAN 1:100 b) SECTION PLAN 1:500 c) LOCATION PLAN 1:4000 3. THE PLANS ARE PROPOSED AS PER PROVISION OF DOPH 2014 AND AS PER THE PREVAILING REGULATIONS AND CIRCULAR ISSUED BY MCGM AND MHADA TIME TO TIME. 4. CODES/IES ISSUED IN EDCS FOLLOWED. 5. THE ARITHMETIC CALCULATIONS CHECKED BY ME AND 6. SITE BOUNDARY AS PER RECORDS.	<p><b>SACHIN KASHINATH RAKSHI</b> Date: 2024.04.16 17:54:00 +05'30'</p> <p>SACHIN RAKSHI LS: R/172LS/2009</p> <p>GROUND FLOOR, ROOM NO. 2, A WING, SUNNEW CHSL LTD. OFF. SAKHAKAR THEATER, TILAKNAGAR, CHEMBUR (W), MUMBAI - 400 089.</p>
STAMP OF DATE OF RECEIPT OF PLANS:	NAME AND SIGN. OF OWNER:
	MS. JAYDEEP RELAPSPACE LLP. C.A. TO OWNER RAVI DARSHAN CHSL.
STAMP OF APPROVAL OF PLANS:	SIGNATURE
DRAWING TITLE	DRWG NO
C.F.O. PLAN	7/8
NORTH:	SCALE DATE
	AS STATED 28-03-2024
	DRAWN CHECKED
	RAHUL SACHIN

 

FORM II (PROFORMA B)													
CONTENTS OF SHEET :													
SECTION - A - A													
DESCRIPTION OF PROPOSAL AND PROPERTY													
PROPOSED DEVELOPMENT OF (PLOT No. 1320B/4) MULLUND RAVI DARSHAN C.H.S.L. S NO 386(PT), C.T.S NO 1320B/4, AT VIDYALAYA MAG, MULUND I (E) (MUMBAI) - 401 081.													
NOTE:	NAME AND ADDRESS OF LICENSED SURVEYOR												
1. ALL DIMENSIONS ARE IN METERS.	<b>SACHIN RAKSHI</b> Digitally signed by SACHIN KASHINATH <b>H RAKSHI</b> Date: 2024.04.16 17:54:12 +05'30' <b>SACHIN RAKSHI</b> S.R.1823/S0299												
2. SCALE USE A) FLOOR PLAN 1:100 B) SECTION PLAN 1:50 C) LOCATION PLAN 1:4000 D) THE PLANS ARE PREPARED AS PER PROVISIONS OF COOP, 2004 AND AS PER THE PREVIOUS REGULATION AND ORDINANCE ISSUED BY MCGM AND MUMBAI FIRE TO THE E) ALL DIMENSIONS ARE IN METERS UNLESS OTHERWISE SPECIFIED F) THE ARCHITECTURAL CALCULATIONS COVERED BY ME AND MY FIRM ARE CORRECT													
STAMP OF DATE OF RECEIPT OF PLANS :	NAME AND SIGN. OF OWNER :												
STAMP OF APPROVAL OF PLANS :													
<table border="1"> <thead> <tr> <th>DRAWING TITLE</th> <th>SIGNATURE</th> </tr> </thead> <tbody> <tr> <td>C.F.O. PLAN</td> <td>DRWG NO</td> </tr> <tr> <td>NORTH</td> <td>SCALE</td> </tr> <tr> <td>AS STATED</td> <td>DATE</td> </tr> <tr> <td>DRAWN</td> <td>CHECKED</td> </tr> <tr> <td>RAJUL</td> <td>SACHIN</td> </tr> </tbody> </table>		DRAWING TITLE	SIGNATURE	C.F.O. PLAN	DRWG NO	NORTH	SCALE	AS STATED	DATE	DRAWN	CHECKED	RAJUL	SACHIN
DRAWING TITLE	SIGNATURE												
C.F.O. PLAN	DRWG NO												
NORTH	SCALE												
AS STATED	DATE												
DRAWN	CHECKED												
RAJUL	SACHIN												

SECTION A-A  
SCALE: 1:100