



**FRONT ELEVATION (WING- A&B)**  
 (SCALE : 1:100) 'A' & 'B' WING

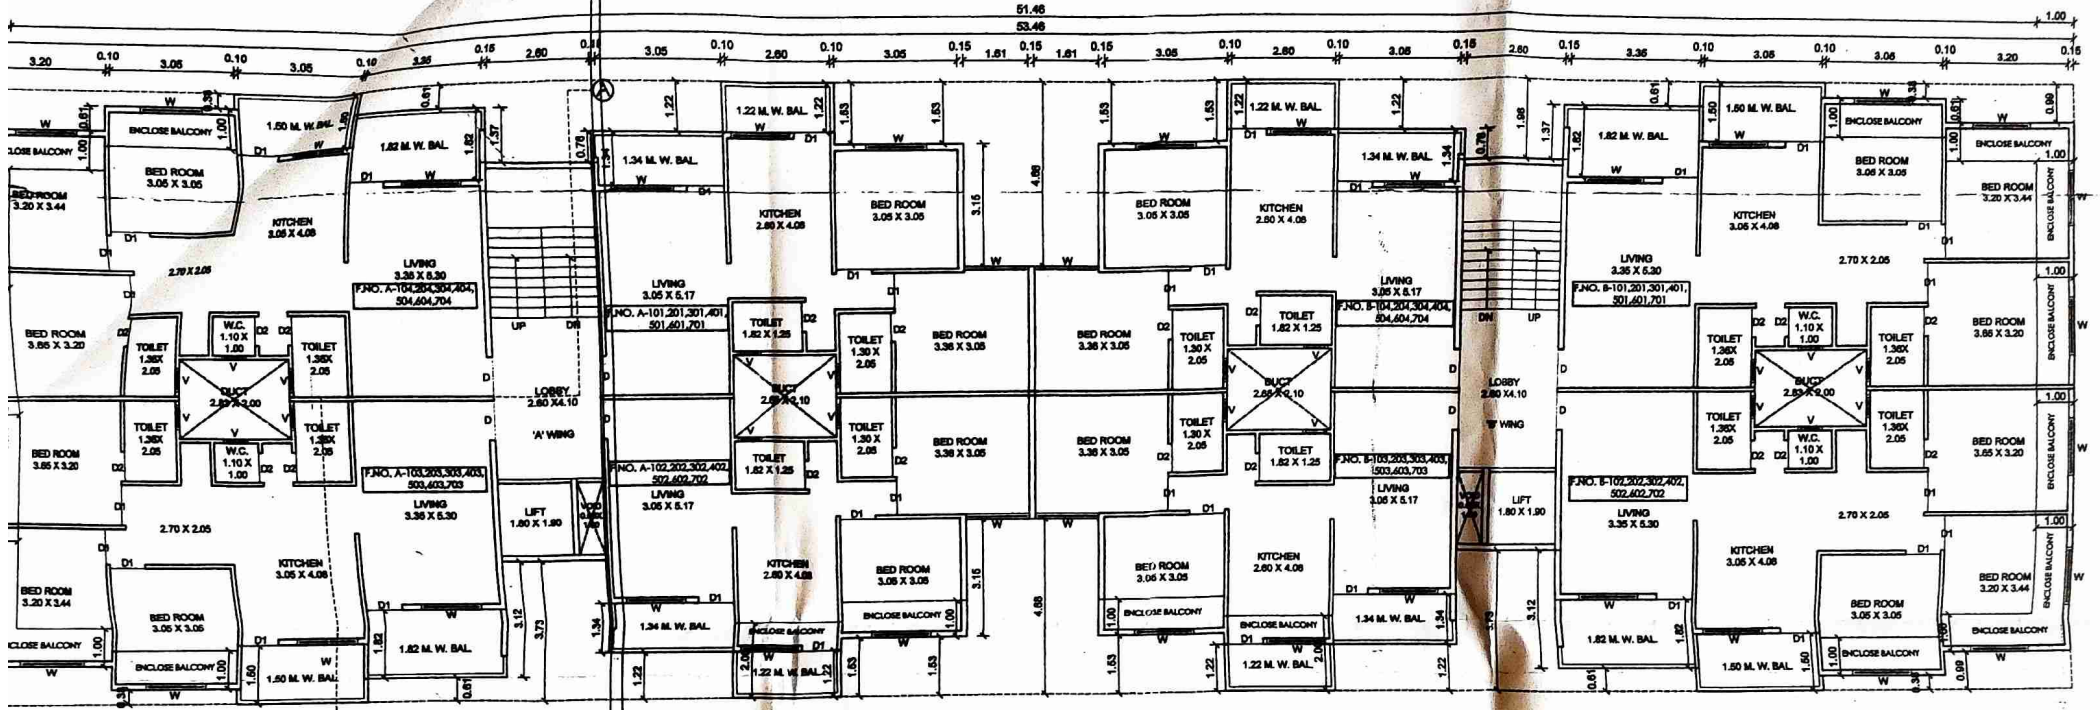


**CAL 1ST TO 7TH FLOOR PLAN**  
 (SCALE : 1:100) 'A' & 'B' WING

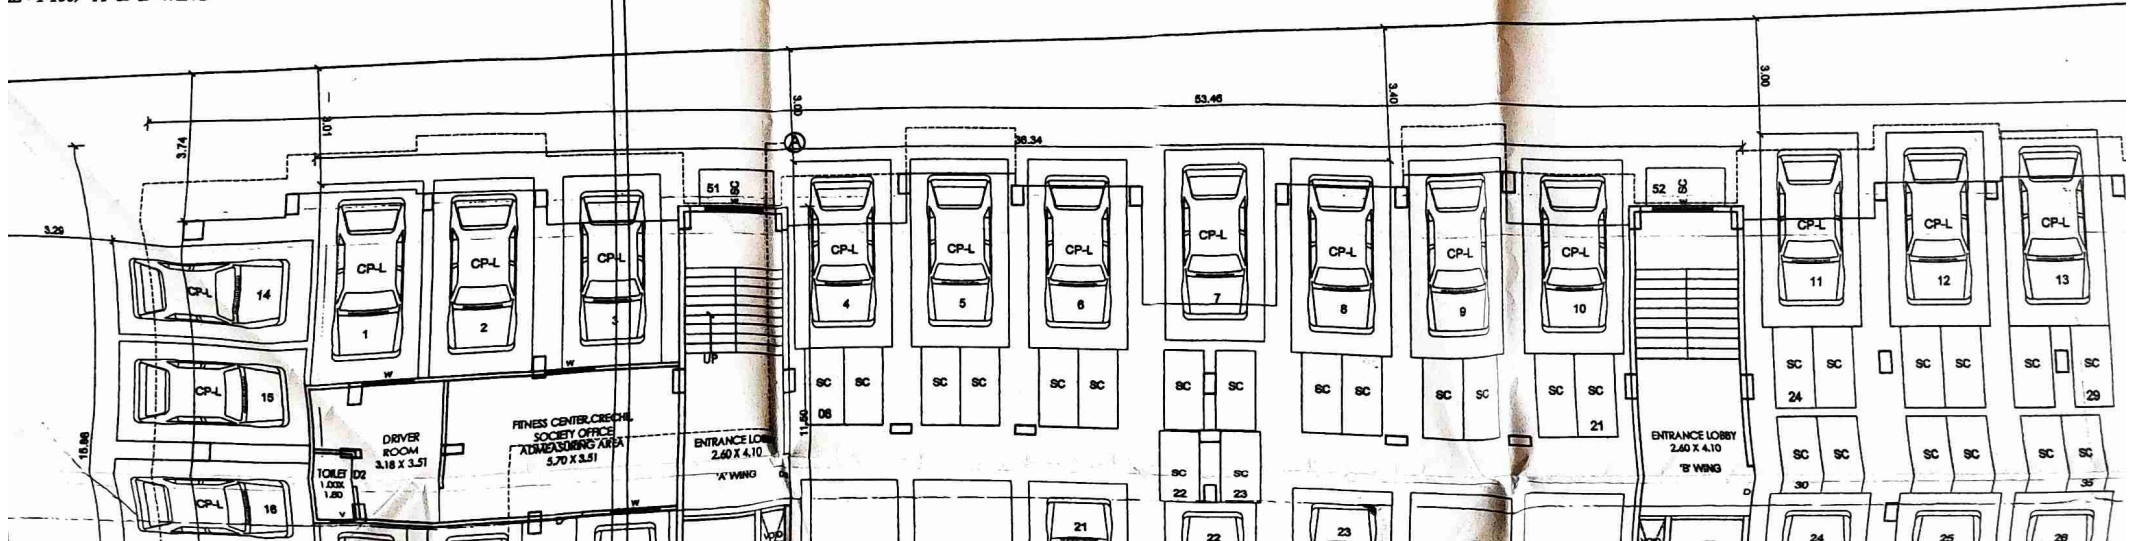

T.D.R. UTILISED AS PER FORMULA - 101.61 SQM  
 D.R.C. NO. 897A, DTD. 04/12/2019  
 REGL. AGR. NO. 4803/2022, DTD. 12/05/2022  
 127.56 X 7500 / 11600 - 82.47 SQM.  
 T.D.R. UTILISED AS PER FORMULA - 82.47 SQM.  
 D.R.C. NO. 897A, DTD. 04/12/2019  
 REGL. AGR. NO. 4804/2022, DTD. 12/05/2022  
 310.28 X 7500 / 8450 - 275.39 SQM.  
 T.D.R. UTILISED AS PER FORMULA - 275.39 SQM  
 D.R.C. NO. 859, DTD. 21/06/2019  
 REGL. AGR. NO. 4770/2022, DTD. 11/05/2022


**SECTION @ AA (WING A&B)**  
 (SCALE: 1:100) 'A' & 'B' WING

**AREA DIAGRAM & CALCULATION**

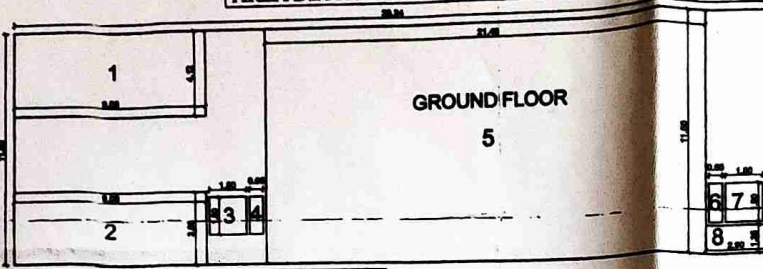

**AREA CALCULATION FOR WING - A & B GROUND FLOOR**

| BLOCK             | 38.34 | X | 11.80 | X | 1.00 | X | 1 | = | 417.91 |
|-------------------|-------|---|-------|---|------|---|---|---|--------|
| 1                 | 9.08  | X | 4.12  | X | 1    | X | 1 | = | 37.41  |
| 2                 | 9.08  | X | 3.88  | X | 1    | X | 1 | = | 35.41  |
| 3                 | 1.80  | X | 1.50  | X | 1    | X | 1 | = | 3.42   |
| 4                 | 0.85  | X | 1.50  | X | 1    | X | 1 | = | 1.24   |
| 5                 | 21.48 | X | 11.80 | X | 1    | X | 1 | = | 248.70 |
| 6                 | 0.85  | X | 1.50  | X | 1    | X | 1 | = | 1.24   |
| 7                 | 1.80  | X | 1.50  | X | 1    | X | 1 | = | 3.42   |
| 8                 | 2.80  | X | 1.38  | X | 1    | X | 1 | = | 3.82   |
| TOTAL             | 0.00  |   | 0.00  |   | 0    |   | 0 |   | 330.84 |
| NET BUILT UP AREA | 0.00  |   | 0.00  |   |      |   |   |   | 87.07  |

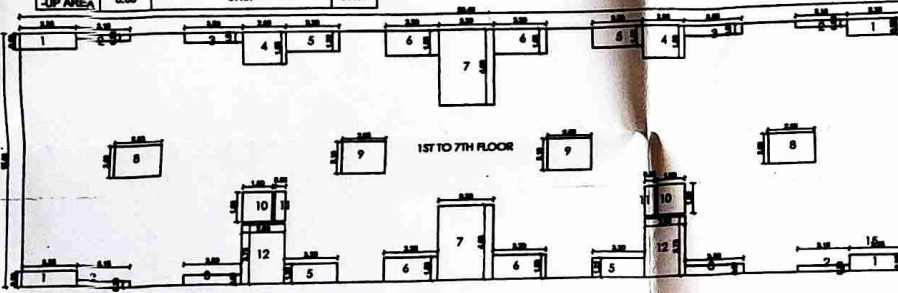

**AREA CALCULATION FOR WING - A & B FIRST TO SEVENTH FLOOR**

| BLOCK             | 53.48 | X | 18.88 | X | 1.00 | X | 1 | = | 847.88 |
|-------------------|-------|---|-------|---|------|---|---|---|--------|
| 1                 | 3.35  | X | 0.88  | X | 1.00 | X | 4 | = | 13.27  |
| 2                 | 3.15  | X | 0.36  | X | 1    | X | 4 | = | 4.70   |
| 3                 | 3.80  | X | 0.91  | X | 1    | X | 4 | = | 8.64   |
| 4                 | 2.80  | X | 1.98  | X | 1    | X | 4 | = | 10.30  |
| 5                 | 3.20  | X | 1.22  | X | 1    | X | 4 | = | 15.62  |
| 6                 | 3.20  | X | 1.83  | X | 1    | X | 4 | = | 19.88  |
| 7                 | 3.58  | X | 4.68  | X | 1    | X | 2 | = | 31.49  |
| 8                 | 2.83  | X | 2.00  | X | 1    | X | 2 | = | 11.32  |
| 9                 | 2.65  | X | 2.10  | X | 1    | X | 2 | = | 11.13  |
| 10                | 1.80  | X | 1.90  | X | 1    | X | 2 | = | 6.84   |
| 11                | 0.85  | X | 1.80  | X | 1    | X | 2 | = | 2.47   |
| 12                | 2.80  | X | 3.78  | X | 1    | X | 2 | = | 18.40  |
| TOTAL             | 0.00  |   | 0.00  |   | 0    |   | 0 |   | 154.70 |
| NET BUILT UP AREA | 0.00  |   | 0.00  |   |      |   |   |   | 882.18 |
|                   |       |   |       |   |      |   |   |   | 882.28 |

9.00 WIDE INTERNAL ROAD

**FORM OF STATEMENT 3**

**AREA DETAILS OF APARTMENT ('A' & 'B' WING)**

| Building No. | Floor No.              | Apartment No.                         | Carpet area of apartment | Area of Balcony attached to Apartment | Area of Double Height Terrace attached to flat | No. of Units | Total Area         |         |
|--------------|------------------------|---------------------------------------|--------------------------|---------------------------------------|--|--------------|--------------------|---------|
| 1            | FIRST TO SEVENTH FLOOR | F.NO.A-101,201,301,401<br>501,601,701 | 65.38                    | 6.88                                  |  | 07           | 82.07 X 7 = 434.49 |         |
|              |                        | F.NO.A-102,202,302,402<br>502,602,702 | 65.38                    | 6.88                                  |  | 07           | 82.07 X 7 = 434.49 |         |
|              |                        | F.NO.A-103,203,303,403<br>503,603,703 | 78.79                    | 10.02                                 |  | 07           | 88.81 X 7 = 628.67 |         |
|              |                        | F.NO.A-104,204,304,404<br>504,604,704 | 78.79                    | 10.02                                 |  | 07           | 88.81 X 7 = 628.67 |         |
|              |                        | F.NO.B-101,201,301,401<br>501,601,701 | 78.79                    | 10.02                                 |  | 07           | 88.81 X 7 = 628.67 |         |
|              |                        | F.NO.B-102,202,302,402<br>502,602,702 | 78.79                    | 10.02                                 |  | 07           | 88.81 X 7 = 628.67 |         |
|              | FIRST TO SEVENTH FLOOR | F.NO.B-103,203,303,403<br>503,603,703 | 65.38                    | 6.88                                  |  | 07           | 82.07 X 7 = 434.49 |         |
|              |                        | F.NO.B-104,204,304,404<br>504,604,704 | 65.38                    | 6.88                                  |  | 07           | 82.07 X 7 = 434.49 |         |
|              |                        | TOTAL                                 |                          |                                       |  |              |                    | 4252.64 |

**PARKING STATEMENT ('A', 'B' & 'C' WING)**

| TYPE   | CARPET AREA            | TENAMENT UNIT | CAR   | SCOOTER | PROV.  |
|--|------------------------|---------------|-------|---------|--------|
| RESIDENTIAL  | >30 m <sup>2</sup>     | 00            | 00    | 00      | 00     |
| RESIDENTIAL  | 30 - 40 m <sup>2</sup> | 00            | 00    | 00      | 00     |
| RESIDENTIAL  | 40 - 80 m <sup>2</sup> | 91            | 45.5  | 45.5    | 227.5  |
| RESIDENTIAL  | >150 m <sup>2</sup>    | 00            | 00    | 00      | 00     |
| VISITOR 5 %  |                        | 00            | 2.17  | 2.27    | 11.37  |
| COMMERCIAL   |                        | 00            | 00    | 00      | 00     |
| TOTAL REQUIRED                                     |                        |               | 47.77 | 47.77   | 228.87 |
| AS PER MULTIPLE FACTOR RULE NO 8.2.2 - 0.9         |                        |               | 42.39 | 42.99   | 214.98 |
| TOTAL PROPOSED                                     |                        |               | 44    | 44      | 218    |
| COMPOSITE PARKING 22 X 6 = 132NO. + 93NO. = 228NO. |                        |               |       |         |        |

**FORM OF STATEMENT 2**

**PROPOSED BUILDING - ('A' & 'B' WING)**

| Building No. | Floor No. | Total Built - Up Area of Floor as per Outer Construction Line. (Sq.mtr) |        |
|--------------|-----------|---|--------|
| 1            | (1)       | (2)   |        |
|              |           | GROUND FLOOR  | 87.07  |
|              |           | FIRST   | 693.18 |
|              |           | SECOND  | 693.18 |
|              |           | THIRD   | 693.18 |
|              |           | FOURTH  | 693.18 |
|              |           | FIFTH   | 693.18 |
|              |           | SIXTH   | 693.18 |
|              | SEVENTH   | 693.18  |        |
|              | TOTAL     | 4937.33   |        |

**AREA STATEMENT**

- AREA OF PLOT (Minimum area of a,b,c, to be considered)
  - As per ownership document (7/12, CT8 extract)
  - area under development
  - As per measurement sheet
  - As per site
- DEDUCTIONS FOR
  - Proposed D.P./D.P. Road Widening Area/Service Road/ Highway widening
  - Any D.P. Reservation Area (CYCLE TRACK)
  - area under Internal road

(Total a+b)
- Balance area of plot (1-2)
- Amenity Space (if applicable)
  - Required
  - Adjustment of 20%, if any -
- Net Plot Area (3-4 (c))
- Recreational Open space (if applicable)
  - Required -
  - Proposed -
- Internal Road Area
- Pictable area (if applicable)
  - Built up area with reference to Basic F.S.I. as per front road width (Sr. No. 6/section FSI)
- Addition of FSI on payment of premium
  - Maximum permissible premium FSI based on road width/TDR
  - Proposed FSI on payment of premium.
- In-situ FSI / TDR loading
  - In-situ area against agency cycle track 0.35 x 64.67 = 28.59 sqm
  - In-situ area against D.P. road 22.0 x Sr.No. (a), if any = 318.34
  - In-situ area against Amenity Space if handed over 22.00 or 1.85 x Sr.No. 4 (b) and / or (c)
  - TDR area (0.40% - 1040.00)
  - Total In-situ / TDR loading proposed ((1)+(2)+(3)+(4))
- Additional FSI area under Chapter No. 7
- Total entitlement of FSI in the proposal
  - (a) (b+10b)+11(d) or 12 whichever is applicable.
  - Ancillary Area FSI upto 60% or 80% with payment of charges.
  - Total entitlement (a+b)
- Maximum utilization limit of F.S.I. (building potential)
  - Permissible as per Road width (as per Regulation No 8.1 or 6.2 or 6.3 or 6.4 as applicable) x 1.6 or 1.8)
- Total Built-up Area in proposal. (excluding area at sr.No.17b)
  - Existing Built-up Area.
  - Proposed Built-up Area (as per 'F'-area)
  - Total (a+b)
- F.S.I. Consumed (15/13) (should not be more than serial No. 14)
  - Area for Inclusive Housing, if any
  - Required (20% of Sr.No. 5)
  - Proposed

**CERTIFICATE OF AREA**

CERTIFIED THAT THE PLOT UNDER REFERENCE WAS SURVEYED ON 28 / 11 / 2021 & DIMENSION OF ALL SIDES ETC. OF THE PLOT STATED ON PLAN ARE MEASURED ON SITE AND AREA SO PLACED TALLEST WITH AREA STATED IN DOCUMENT OF OWNERSHIP RECORDS DEPARTMENT/ CITY SURVEY RECORDS.

*[Signature]*  
 AR. YOGESH

**OWNER'S DECLARATION**

I/WE UNDERSIGNED HEREBY CONFIRM THAT I/WE WOULD ABIDE BY PLANS/ DRAWING MUNICIPAL CORPORATION, I/WE WOULD EXECUTE THE STRUCTURE SANCTIONED PLANS ALSO I/WE WOULD EXECUTE THE WORK UNDER SUPERVISION TECHNICAL PERSONNEL TO ENSURE THE QUALITY AND SAFETY.

Akshar Builders  
 Partner

M/S AKSHAR BUILDERS PARTNERSHIP FIRM THROUGH PARTNER MR. SANJAY CHUNIBHAI NARODIYA

*[Signature]*  
 AR. YOGESH T. GAIKWAD  
 ARCHITECT SIGN.

*[Signature]*  
 ER. C. D. PA  
 STRUCTURAL EN


**AR. YOGESH GAIKWAD**  
 MS in Construction Management (USA) & +91-9888-91-9888  
**ARSATISH GAIKWAD**  
 Regd. Architect  
 Architectural Cons +91-93739

EMAIL: [ar.yogesh.gaiwad@gmail.com](mailto:ar.yogesh.gaiwad@gmail.com), PBI - 025 - 2310613  
 ADDRESS : A-302, Third Floor, Parkside Plaza, Above Sanyo Paints, Race Course, Behind Post Office, Nashik - 422005

Job No. Drawing No. Scale Drawn by Checked by Registrar License No. Engineer's

1:100 POOJA S.D.G. CA201



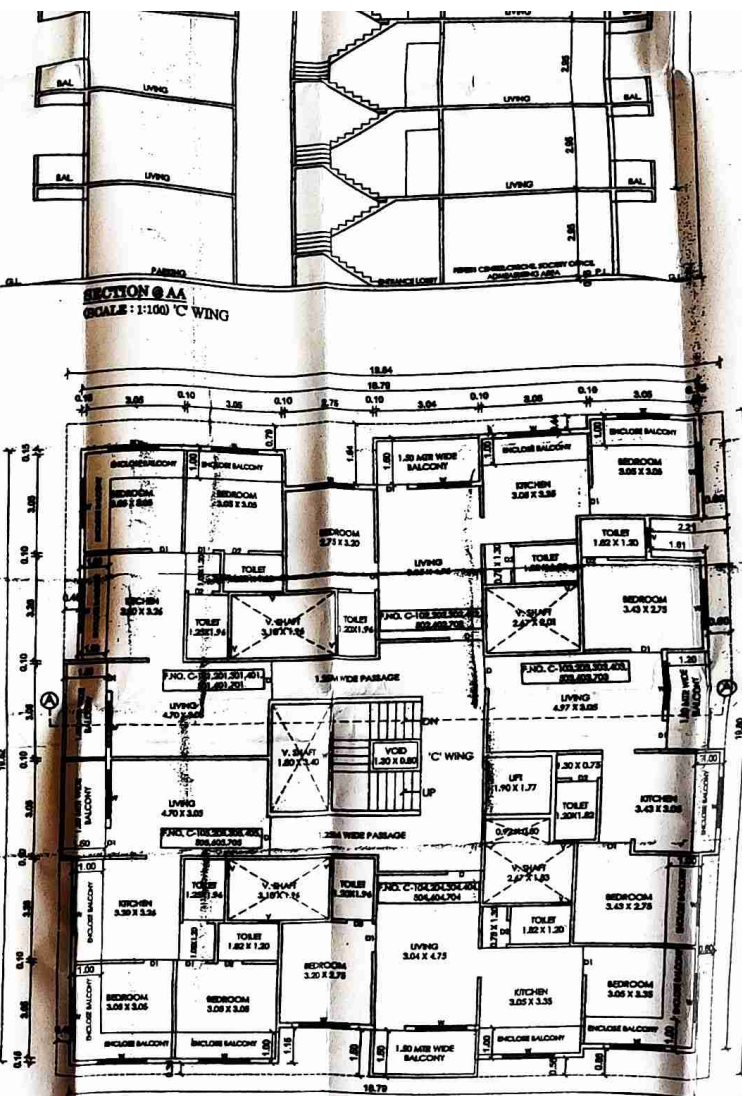

**CERTIFICATE OF AREA**  
CERTIFIED THAT THE PLOT UNDER REFERENCE WAS SURVEYED BY ME ON 28 / 11 / 2021 & DIMENSION OF ALL SIDES ETC. OF THE PLOT STATED ON PLAN ARE MEASURED ON SITE AND AREA SO WORK OUT TALLEST WITH AREA STATED IN DOCUMENT OF OWNERSHIP / T.P. SCHEME RECORDS DEPARTMENT/ CITY SURVEY RECORDS.

*[Signature]*  
AR. YOGESH T. GAIKWAD

**OWNER'S DECLARATION**  
I/WE UNDERSIGNED HEREBY COGNISE THAT I/WE WOULD ABIDE BY PLANS SANCTIONED BY NASHIK MUNICIPAL CORPORATION. I/WE WOULD EXECUTE THE STRUCTURE AS PER SANCTIONED PLANS ALSO I/WE WOULD EXECUTE THE WORK UNDER SUPERVISION OF PROPER TECHNICAL PERSON SO AS TO ENSURE THE QUALITY AND SAFETY AT THE WORK SITE.

**Akshar Builders**  
*[Signature]*  
Partner

M/S AKSHAR BUILDERS PARTNERSHIP FIRM THROUGH PARTNER  
MR. BANAJI CHUNDESHI NARODIYA


*[Signature]*  
AR. YOGESH T. GAIKWAD  
ARCHITECT SIGN.

*[Signature]*  
ER. C. G. PATEL  
STRUCTURAL ENGR. SIGN.


**AR. YOGESH GAIKWAD**  
MS & Consultants Management (P) LTD.  
JL-0204/077  
+91-962005088  
+91-962005088

**ARSATISH GAIKWAD**  
Eng. Archtcture/MS  
Architectural Consultant  
+91-972309883


|         |             |       |          |              |   |
|---------|-------------|-------|----------|--------------|---|
| Job No. | Drawing No. | Sheet | Drawn by | Checked by   | Registration No./of Architect<br>License No./of Licensed<br>Engineer/Structural |
|         | 1:100       | FOOA  | S.D.G.   | CAZD/1800083 |   |

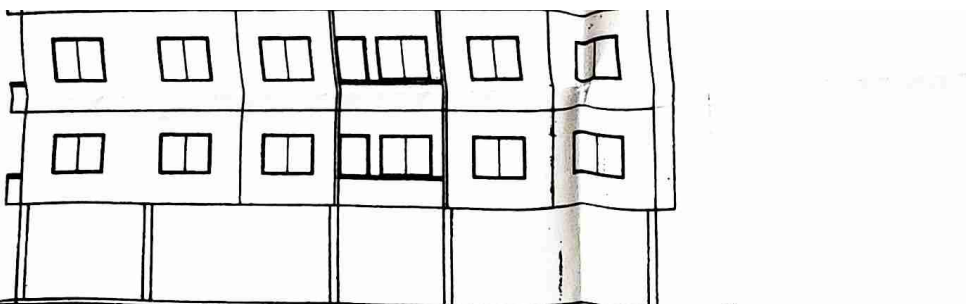


**FRONT ELEVATION WING**  
(SCALE: 1:100) 'C' WING

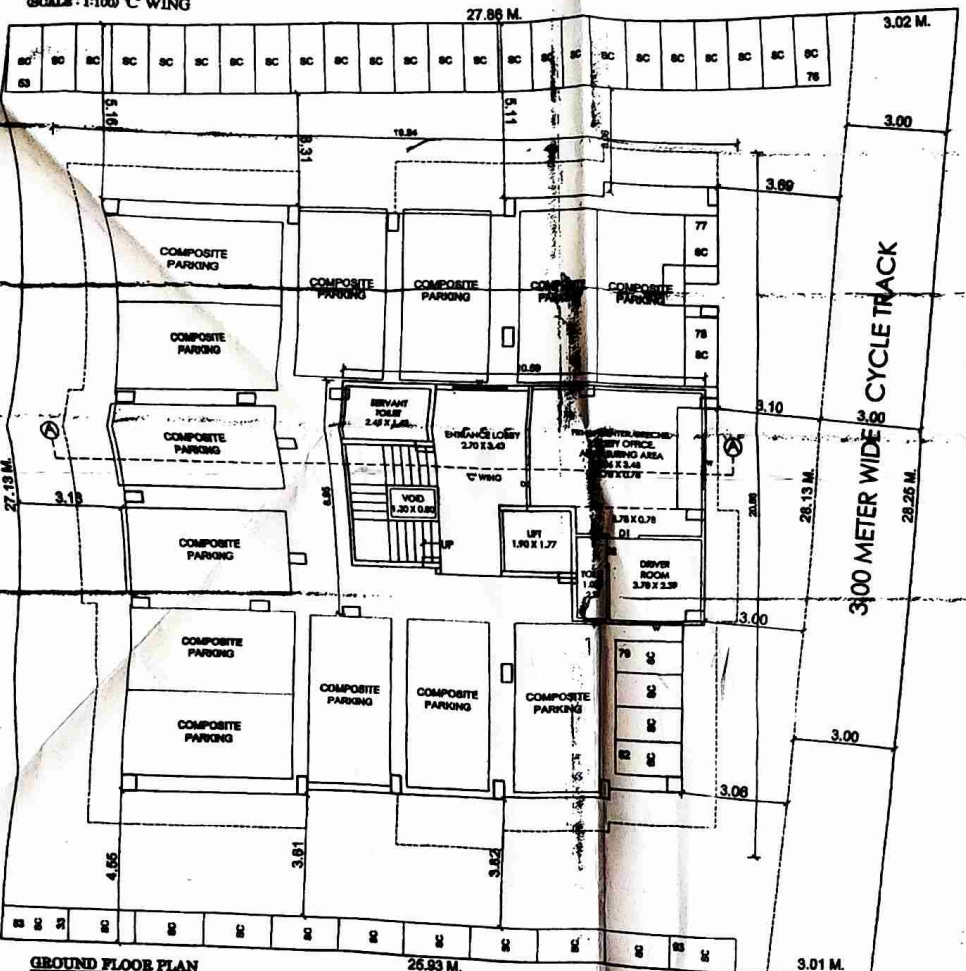

**GROUND FLOOR PLAN**  
(SCALE: 1:100) 'C' WING

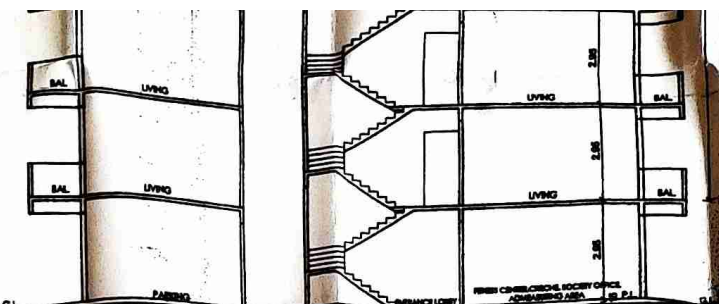

**SECTION AA**  
(SCALE: 1:100) 'C' WING

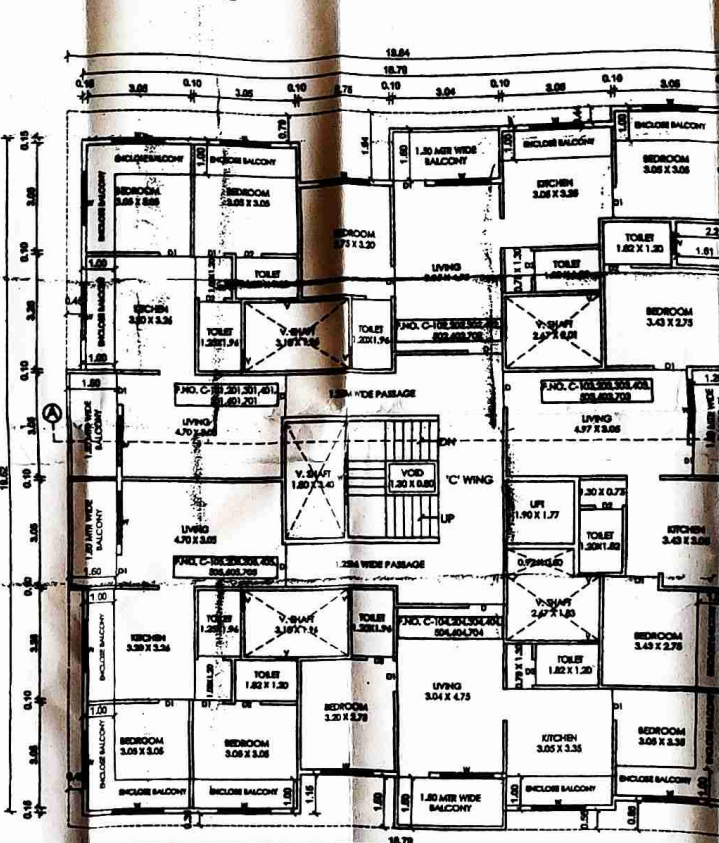

**TYPICAL 1ST TO 7TH FLOOR PLAN**  
(SCALE: 1:100) 'C' WING

**CERTIFICATE OF AREA**  
CERTIFIED THAT THE PLOT UNDER REFERENCE WAS SURVEYED BY ME ON 28 / 11 / 2021 & DIMENSION OF ALL SIDES ETC. OF THE PLOT STATED ON PLAN ARE MEASURED ON SITE AND AREA SO 'WORK OUT TALLEST WITH AREA STATED IN DOCUMENT OF OWNERSHIP / T.P. SCHEME RECORDS DEPARTMENT/ CITY SURVEY RECORDS.

*Yogesh T. Gaiwad*  
AR. YOGESH T. GAIKWAD

**OWNER'S DECLARATION**  
I/WE UNDERSIGNED HEREBY CONFORM THAT I/WE WOULD ABIDE BY PLANS SANCTIONED BY MARRIKI MUNICIPAL CORPORATION. I/WE WOULD EXECUTE THE STRUCTURE AS PER SANCTIONED PLANS ALSO I/WE WOULD EXECUTE THE WORK UNDER SUPERVISION OF PROPER TECHNICAL PERSON SO AS TO ENSURE THE QUALITY AND SAFETY AT THE WORK SITE.

**Akshar Builders**  
*Satish*  
Partner

M/S AKSHAR BUILDERS PARTNERSHIP FIRM THROUGH PARTNER  
MR. SANJAY CHUNIBHAI NARODIYA

*Yogesh T. Gaiwad*  
AR. YOGESH T. GAIKWAD  
ARCHITECT BIGN.

*Satish*  
ER. C. D. PATEL  
STRUCTURAL ENGR. BIGN.

**AR. YOGESH GAIKWAD**  
M/S YOGESH GAIKWAD (PVT.) LTD.  
REGD. OFFICE: 101, 102, 103, 1000.

|         |              |       |          |            |  |
|---------|--------------|-------|----------|------------|--|
| Job No. | Creating No. | Scale | Drawn by | Checked by | Registration No./Architect/Engineer/Structural |
|         |              | 1:100 | POJA     | S.D.G.     | CAZD/1999038                                   |