


STILT FLOOR PLAN

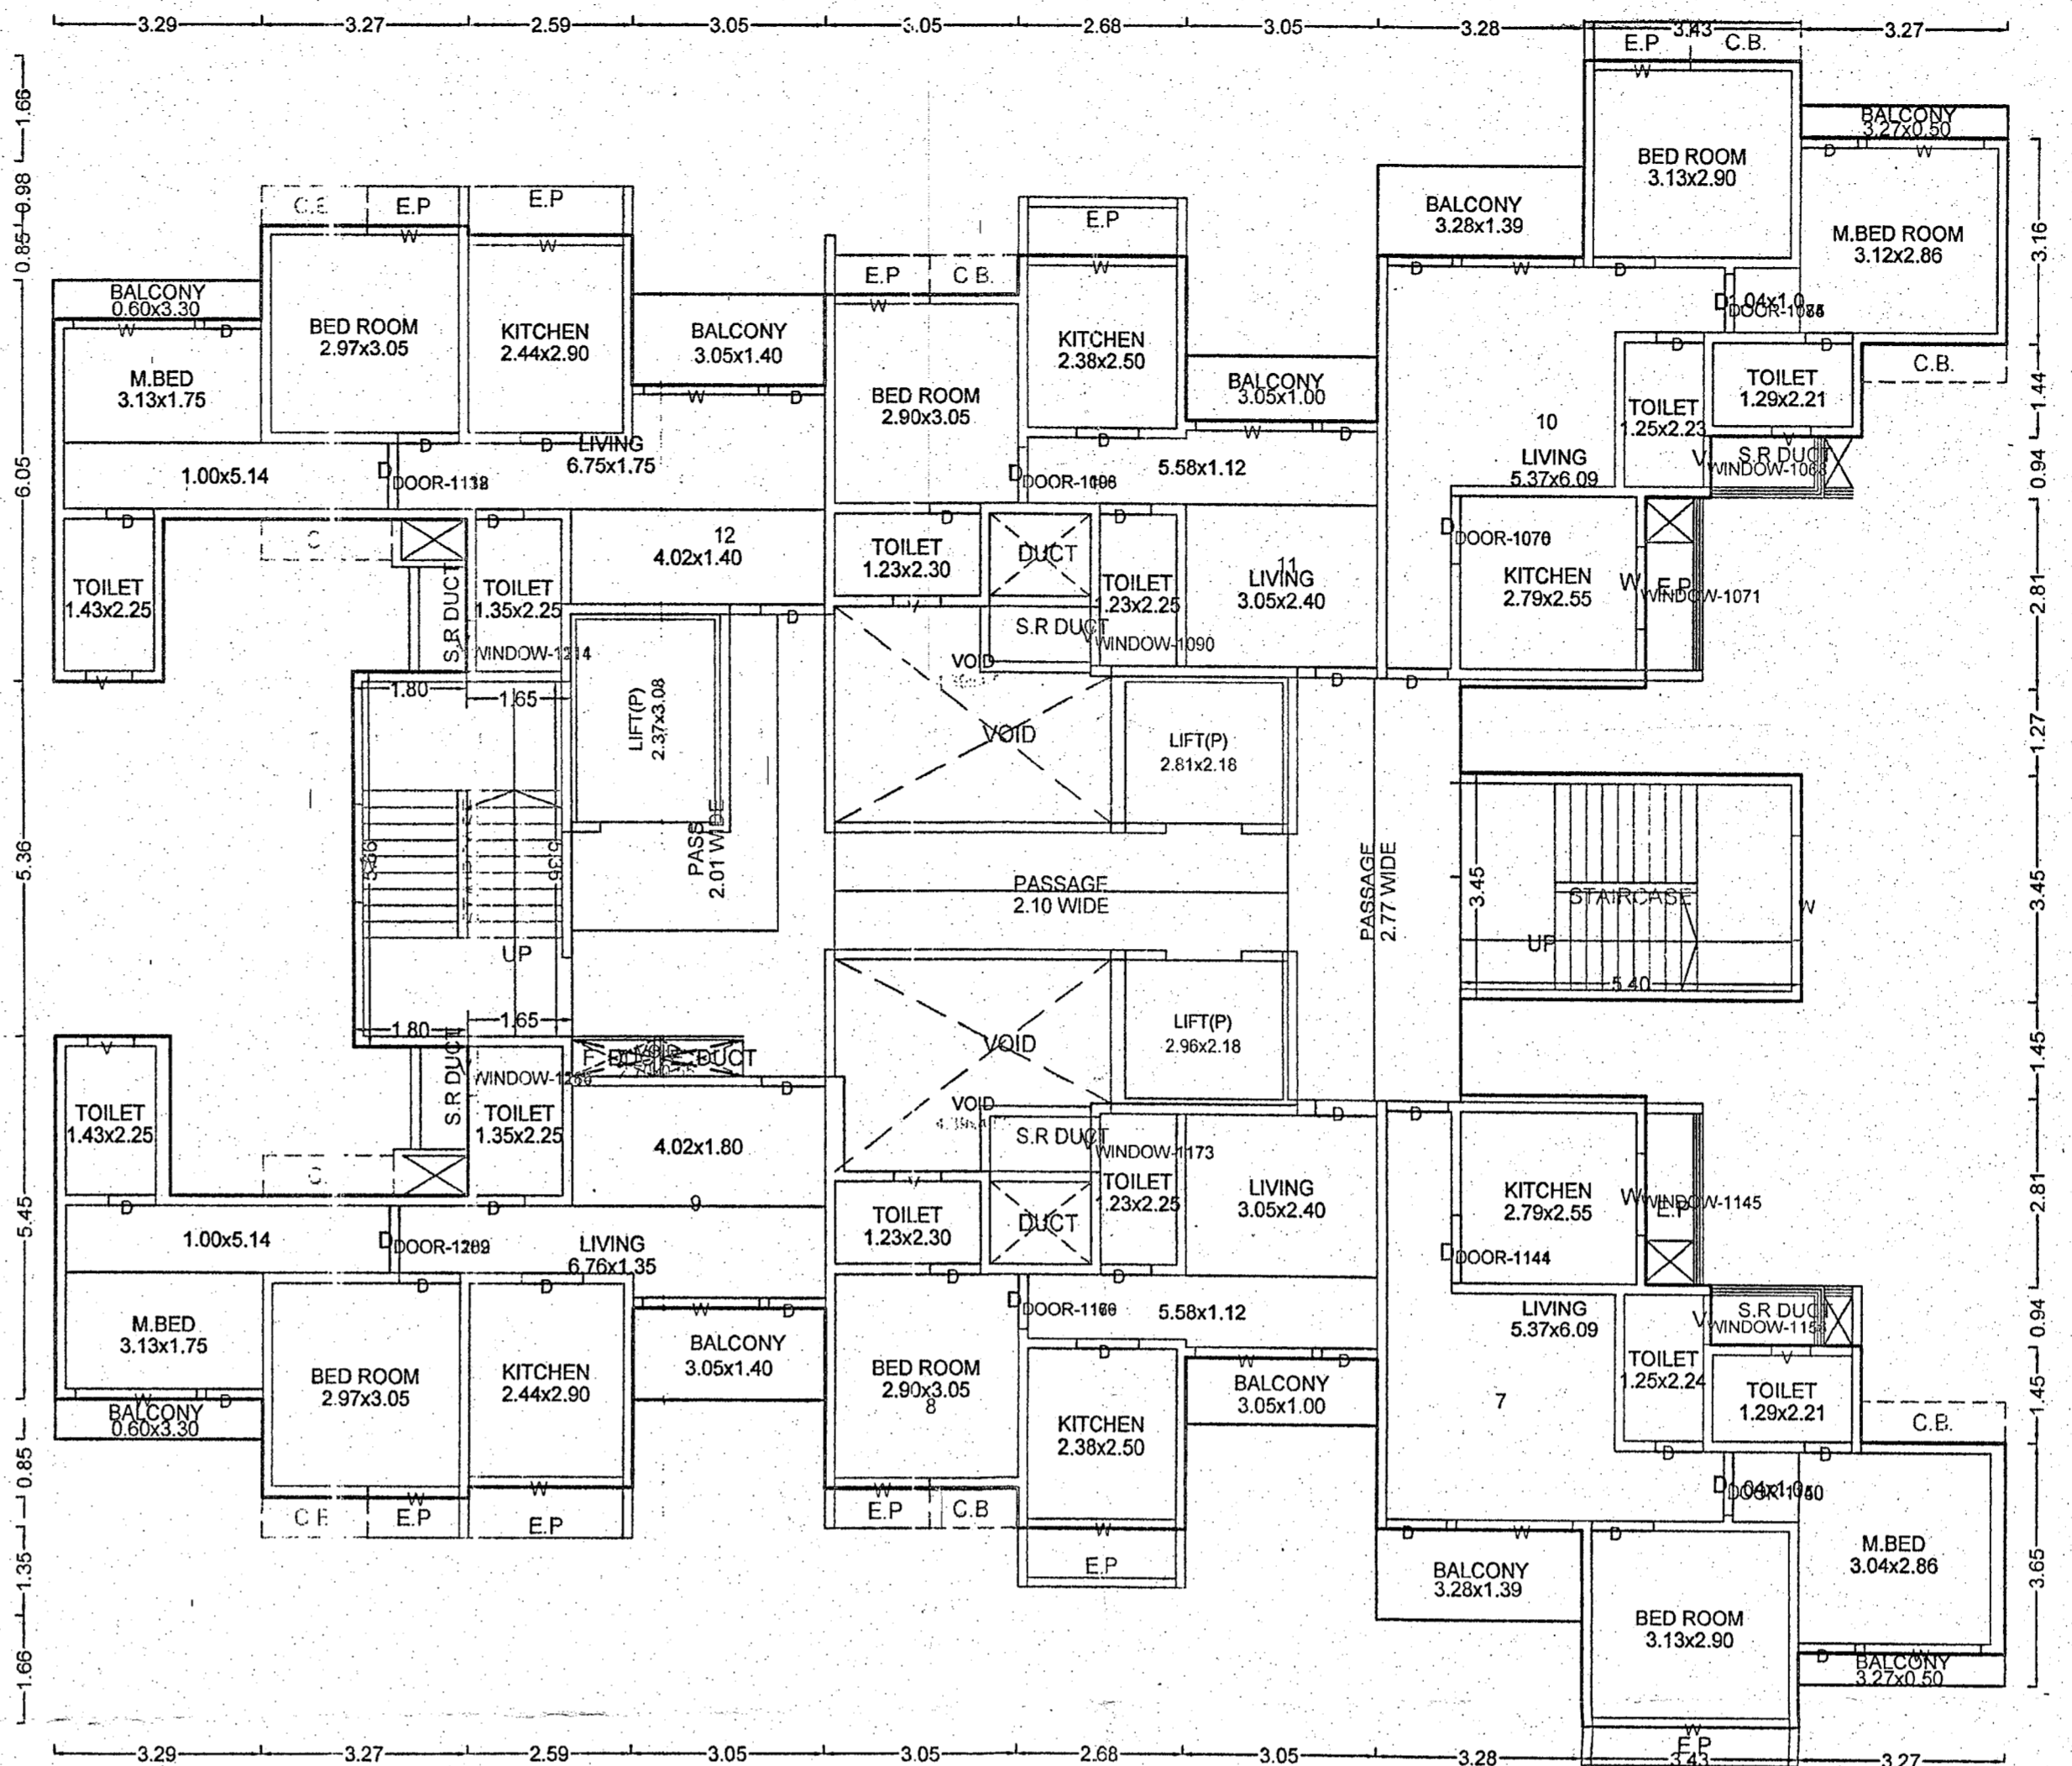

FIRST FLOOR PLAN


STAMP OF APPROVAL  
 Signature valid  
 BUILDING: BLDG 1 (WING B)

SCHEDULE OF OPENING: BLDG 1 (WING B)

NAME	WIDTH	HEIGHT	NOS.
D	0.75	2.10	08
D	0.80	2.10	02
D	0.83	2.10	02
DOOR-1098	0.85	1098.00	01
DOOR-1169	0.85	1169.00	01
DOOR-1074	0.90	1074.00	01
DOOR-1140	0.90	1140.00	01
D	0.90	2.10	08
D	0.97	2.10	02
D	0.98	2.10	05
D	0.99	2.10	04
DOOR-1070	1.00	1070.00	01
DOOR-1118	1.00	1118.00	01
DOOR-1141	1.00	1141.00	01
DOOR-1189	1.00	1189.00	01
D	1.01	2.10	02
D	1.02	2.10	02
D	1.05	2.10	01

SCHEDULE OF OPENING: BLDG 1 (WING B)

NAME	WIDTH	HEIGHT	NOS.
V	0.62	0.60	02
V	0.73	0.60	02
V	0.75	0.60	02
WINDOW-1111	0.75	1.20	01
WINDOW-1184	0.75	1.20	01
WINDOW-1256	0.75	1.20	01
WINDOW-1257	0.75	1.20	01
WINDOW-1068	0.79	1.20	01
WINDOW-1156	0.79	1.20	01
WINDOW-1173	0.83	1.20	01
WINDOW-1090	0.88	1.20	01
WINDOW-1071	1.22	1.20	01
WINDOW-1145	1.22	1.20	01
W	1.45	1.20	02
W	1.50	1.20	04
WINDOW-1059	1.50	1.20	01
W	1.53	1.20	01
W	1.60	1.20	02
WINDOW-1057	1.60	1.20	01
W	1.78	1.20	01
W	1.82	1.20	01
W	1.84	1.20	01
W	1.85	1.20	05
W	1.93	1.20	02
W	2.38	1.20	02
W	2.44	1.20	02
W	3.13	1.20	01

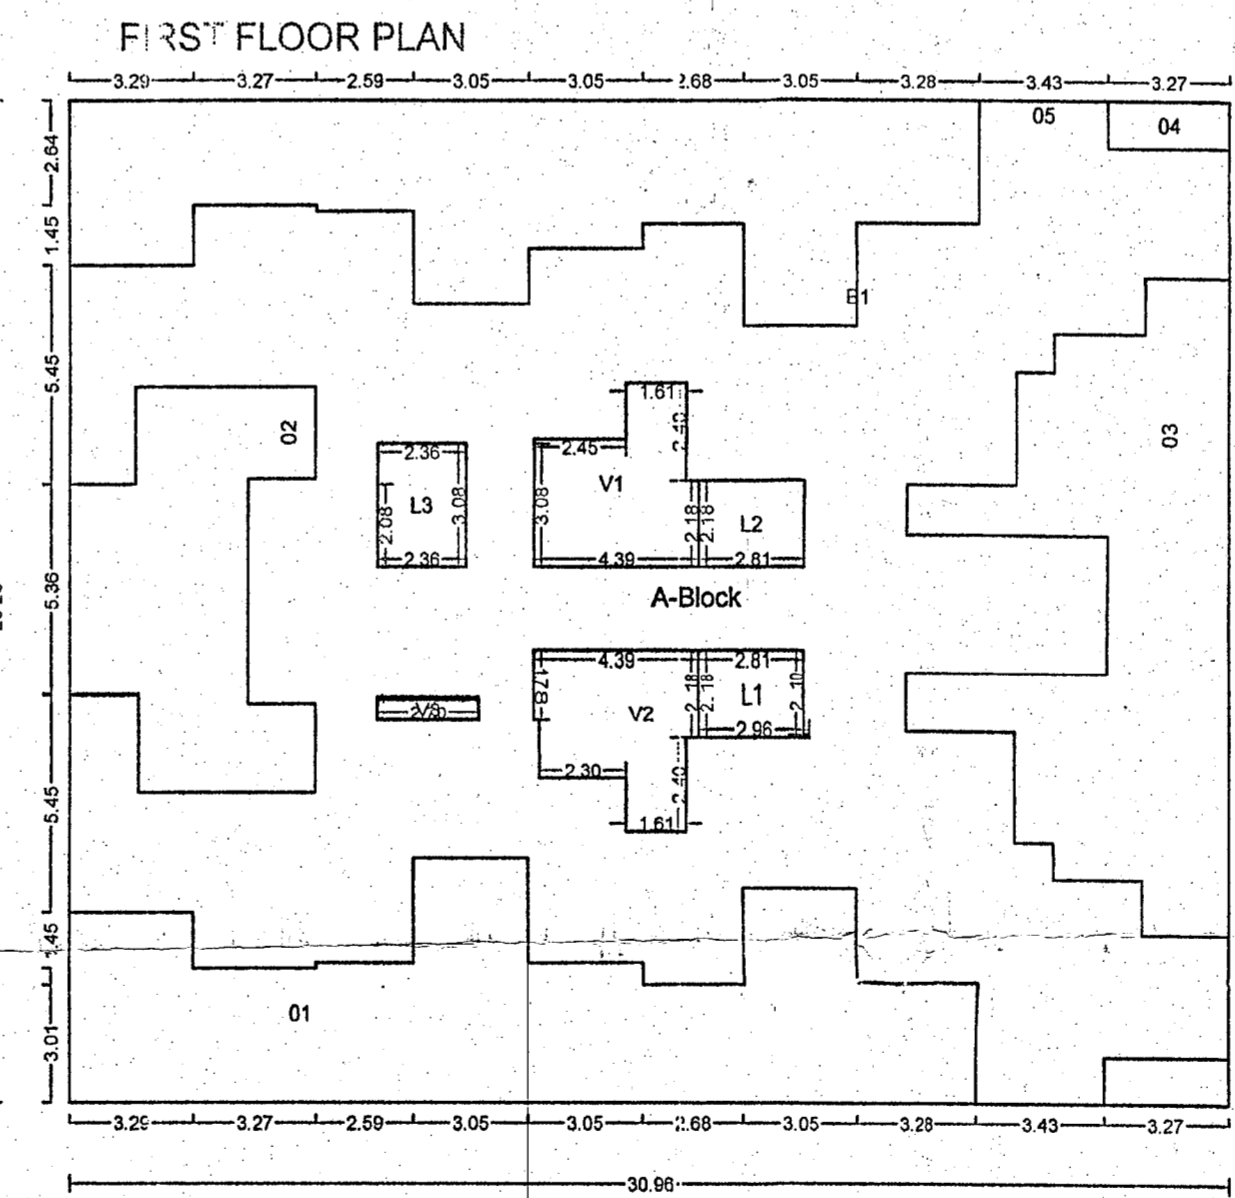

Polygon	Area
A-Block	781.83
01	101.96
02	47.65
03	85.91
04	3.91
05	91.43
L1	6.14
L2	6.13
L3	7.27
V1	15.93
V2	15.72
V3	1.49
B1	0.00
Total	398.29

FLOOR WISE FSI STATEMENT: BLDG 1 (WING B)

FLOORS	FSI AREA					BALCONY			PASSAGE	STAIR FREE OF FSI	LIFT FREE OF FSI	TERRACE	LIFT MIC ROOM	TENEMENTS	TOTAL FSI AREA
	COMM.	RESI.	IND.	SPEC.	PERM.	PROP.	EXCESS								
STILT FLOOR	0.00	75.85	0.00	0.00	0.00	0.00	0.00	0.00	0.00	21.93	0.00	0.00	-	0	75.85
FIRST FLOOR	0.00	398.29	0.00	0.00	39.83	30.99	0.00	0.00	0.00	0.00	19.54	0.00	-	6	398.29
TERRACE FLOOR	0.00	0.00	0.00	0.00	0.00	0.00	0.00	0.00	0.00	0.00	0.00	0.00	0.00	0	0.00
Total	0.00	474.14	0.00	0.00	39.83	30.99	0.00	0.00	0.00	41.47	0.00	19.54	6	474.14	

BALCONY CALCULATIONS: BLDG 1 (WING B)

FLOOR	SIZE	AREA	TOT. AREA
FIRST FLOOR	0.60 X 3.30 X 2	3.96	31.02
	1.40 X 3.05 X 2	8.54	
	1.00 X 3.05 X 2	6.10	
	1.39 X 3.28 X 2	9.14	
	0.50 X 3.27 X 2	3.28	
Total	-	-	30.99

OWNER'S NAME / DEVELOPER NAME / POA HOLDER: CHITHAL SARMA ENTERPRISES  
 THANE SQUARE FEET LLP  
 PROPOSAL ADDRESS: GREEN SQUARE, BEHIND BATATA CO., OPP. BANGHVI HILL, NEAR SURAJ WATER PARK, VILLAGE KAVESAR, G.B. ROAD, THANE WEST  
 PROJECT: Plot No. : CTS No. : F. Plot No. : Tika No. : Survey No. : 59A,16A/11,59A/2A Gut No. : Village : CHITHAL SARMA ENTERPRISES  
 ARCHITECT: ARCHITECT NAME: Anil Hassanand Jagwani ARCHITECT ADDRESS: B-101, Dev Conplex, Opp. Gateway Signal, Thane(W) DOCUMENT CERTIFIED BY: CHITHAL SARMA ENTERPRISES  
 JOB NO. DRG.NO. SCALE DRAWN BY/CHECKED BY: 1:100  
 INWARD NO. S04/0159/19 DATE 22-07-2019  
 KEY NO. S04/01 SHEET NO. 6/8