





APPROVED
 The Plans amended in
 As per the conditions mentioned in
 the accompanying commencement
 Certificate No. 27/06/2024
 P/187/166
 Executive Engineer
 TOWN PLANNING
 Nashik

TYPICAL 1ST TO 16TH FLOOR (RESIDENTIAL)

BLOCK AREA	WING A & B	UNIT	TOTAL SQ.M.
1	0.30 X 3.96	4	4.74
2	1.35 X 1.25	4	6.75
3	1.45 X 0.55	4	3.19
4	3.15 X 1.15	4	14.49
5	1.05 X 1.05	2	2.10
6	10.05 X 3.00	2	60.90
7	3.75 X 3.00	2	22.50
8	3.05 X 1.25	2	7.62
9	1.50 X 1.00	4	6.00
10	2.05 X 3.00	4	17.70
11	1.00 X 1.00	2	2.00
12	1.00 X 1.00	2	2.00
13	1.00 X 1.00	2	2.00
14	10.05 X 7.00	1	70.35
TOTAL			204.54

SCHEDULE OF DOORS & WINDOW


SR NO.	DESCRIPTION	UNIT	TOTAL SQ.M.
D 1	1.00 X 2.00 T.W. PANELLED		72.90
D 2	1.00 X 2.00 T.W. UNPAINTED		72.90
D 3	1.00 X 2.00 T.W. UNPAINTED		72.90
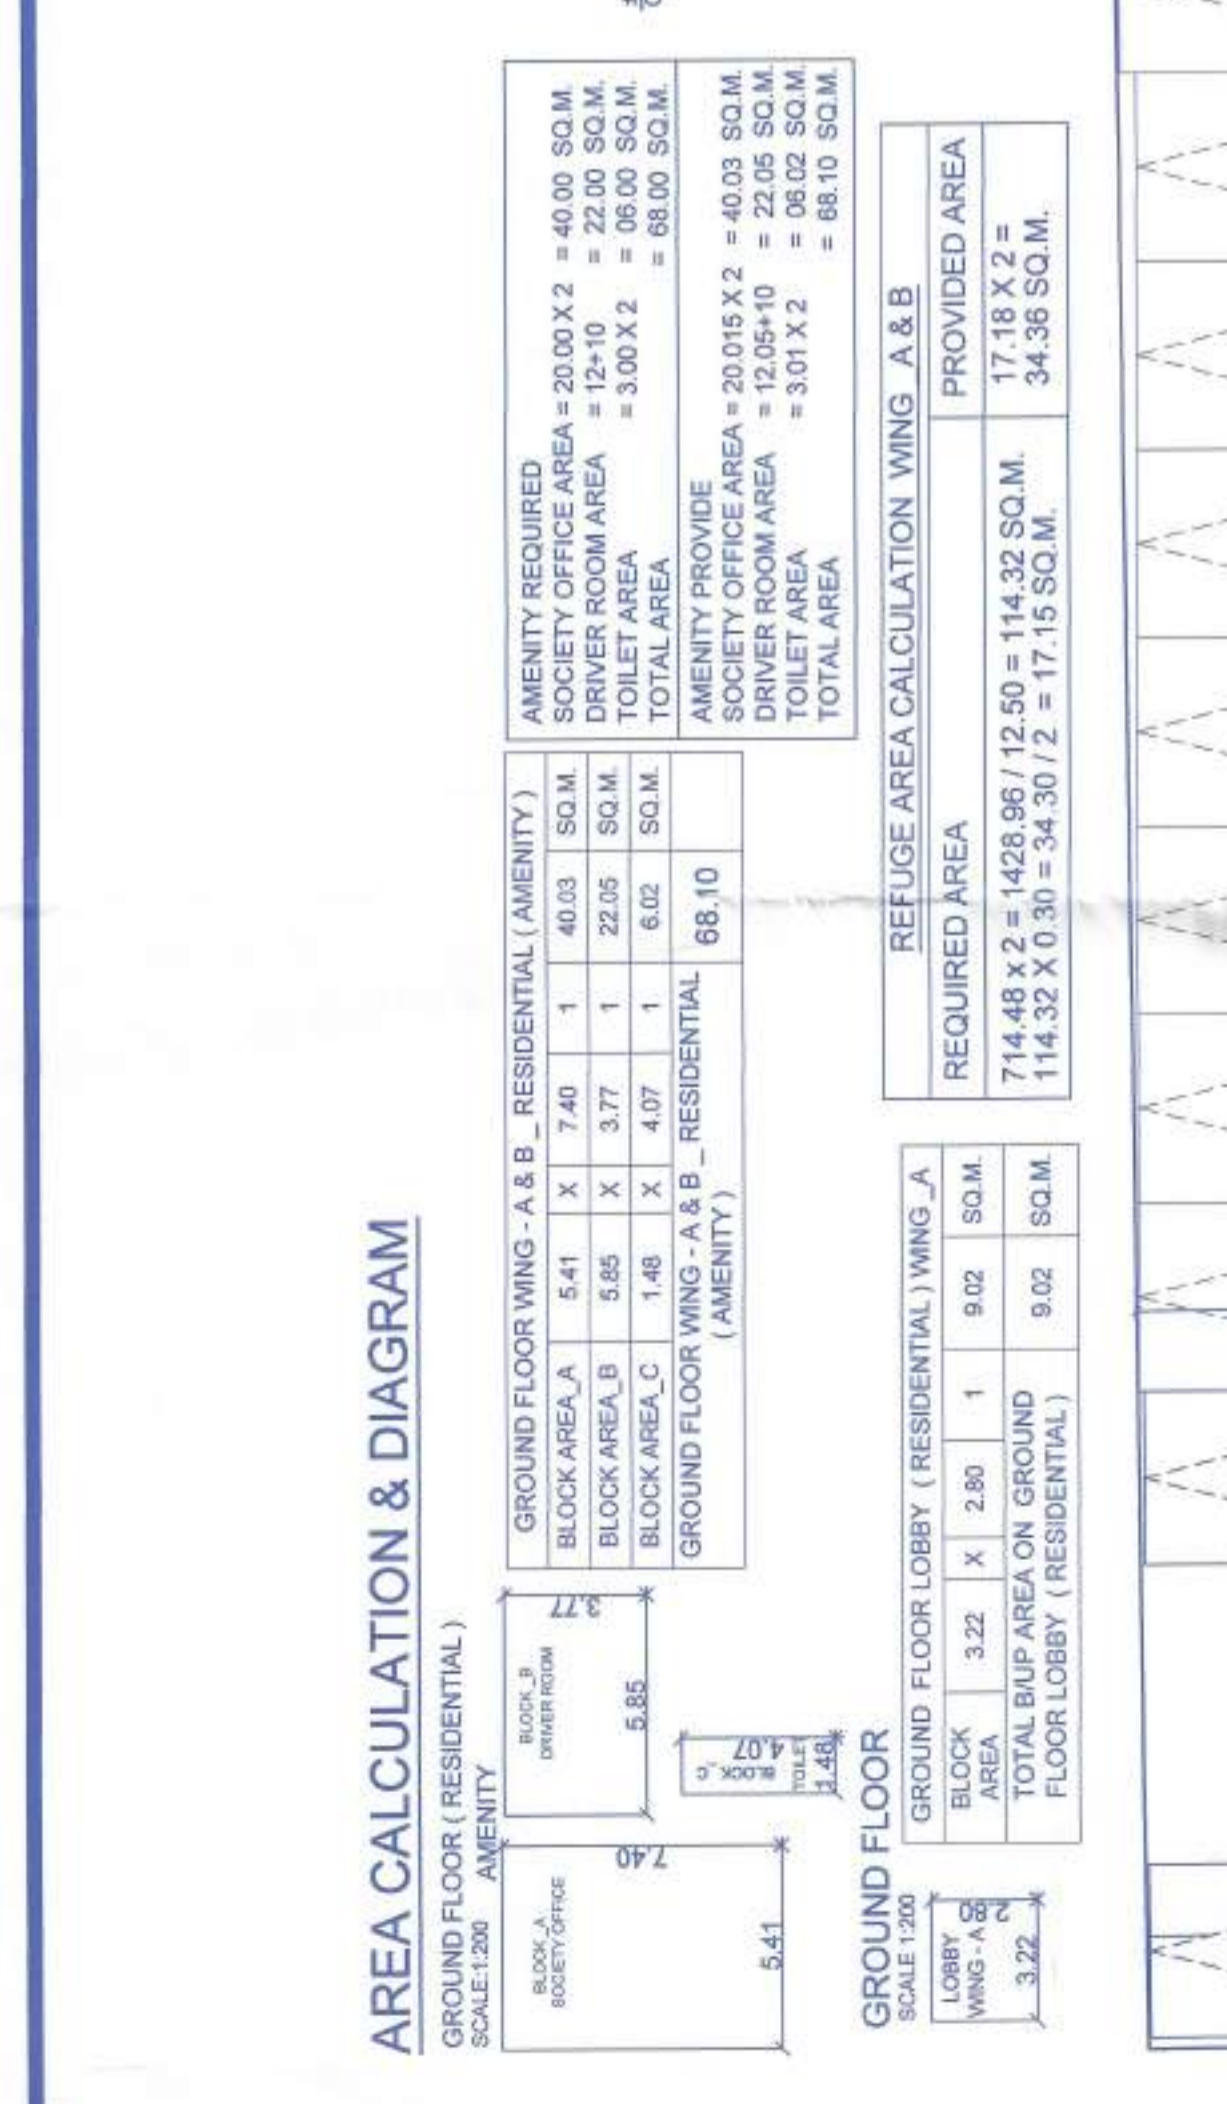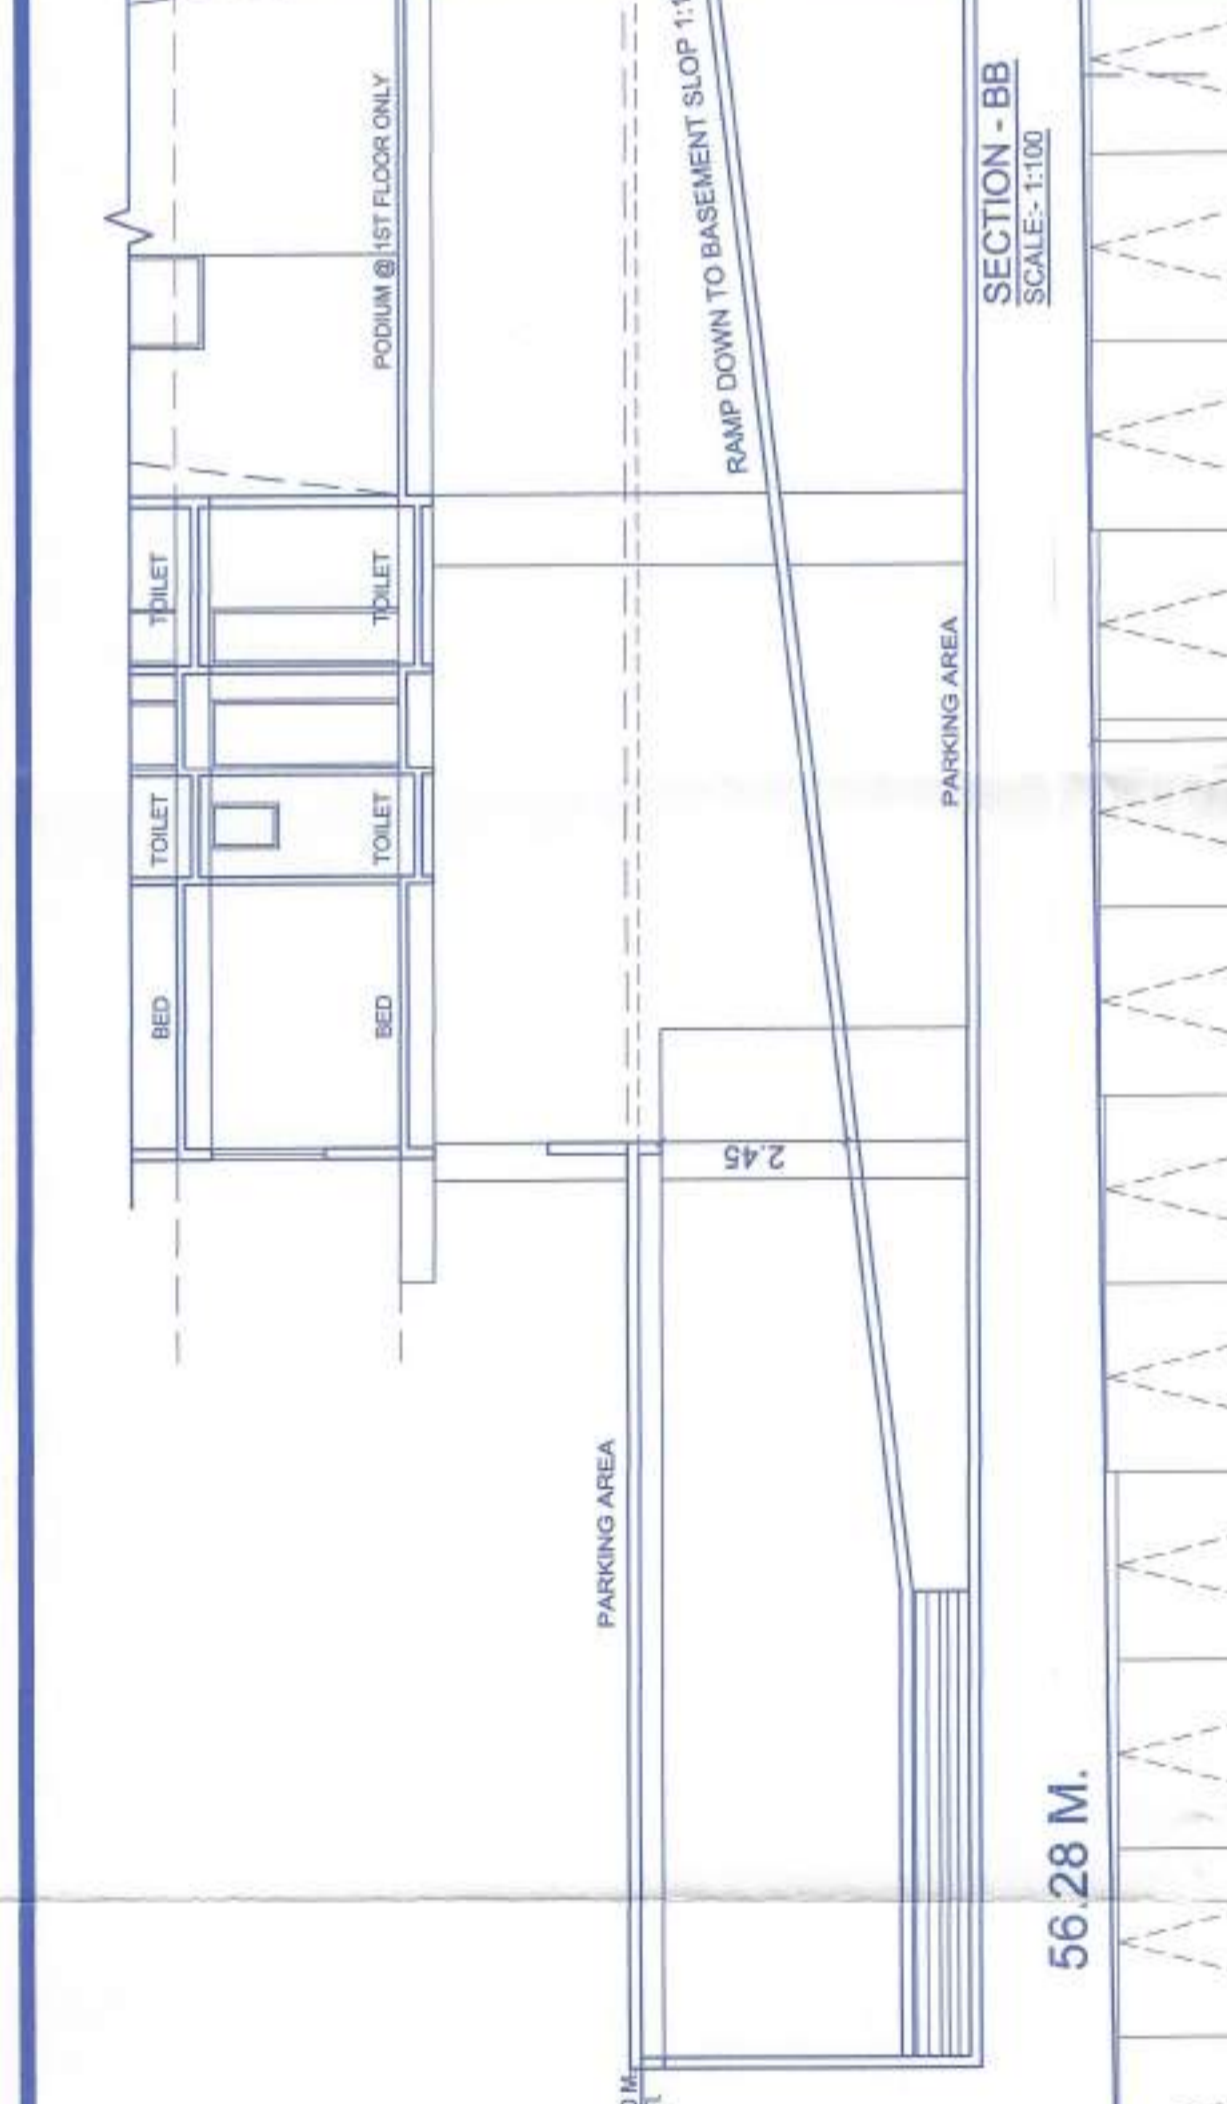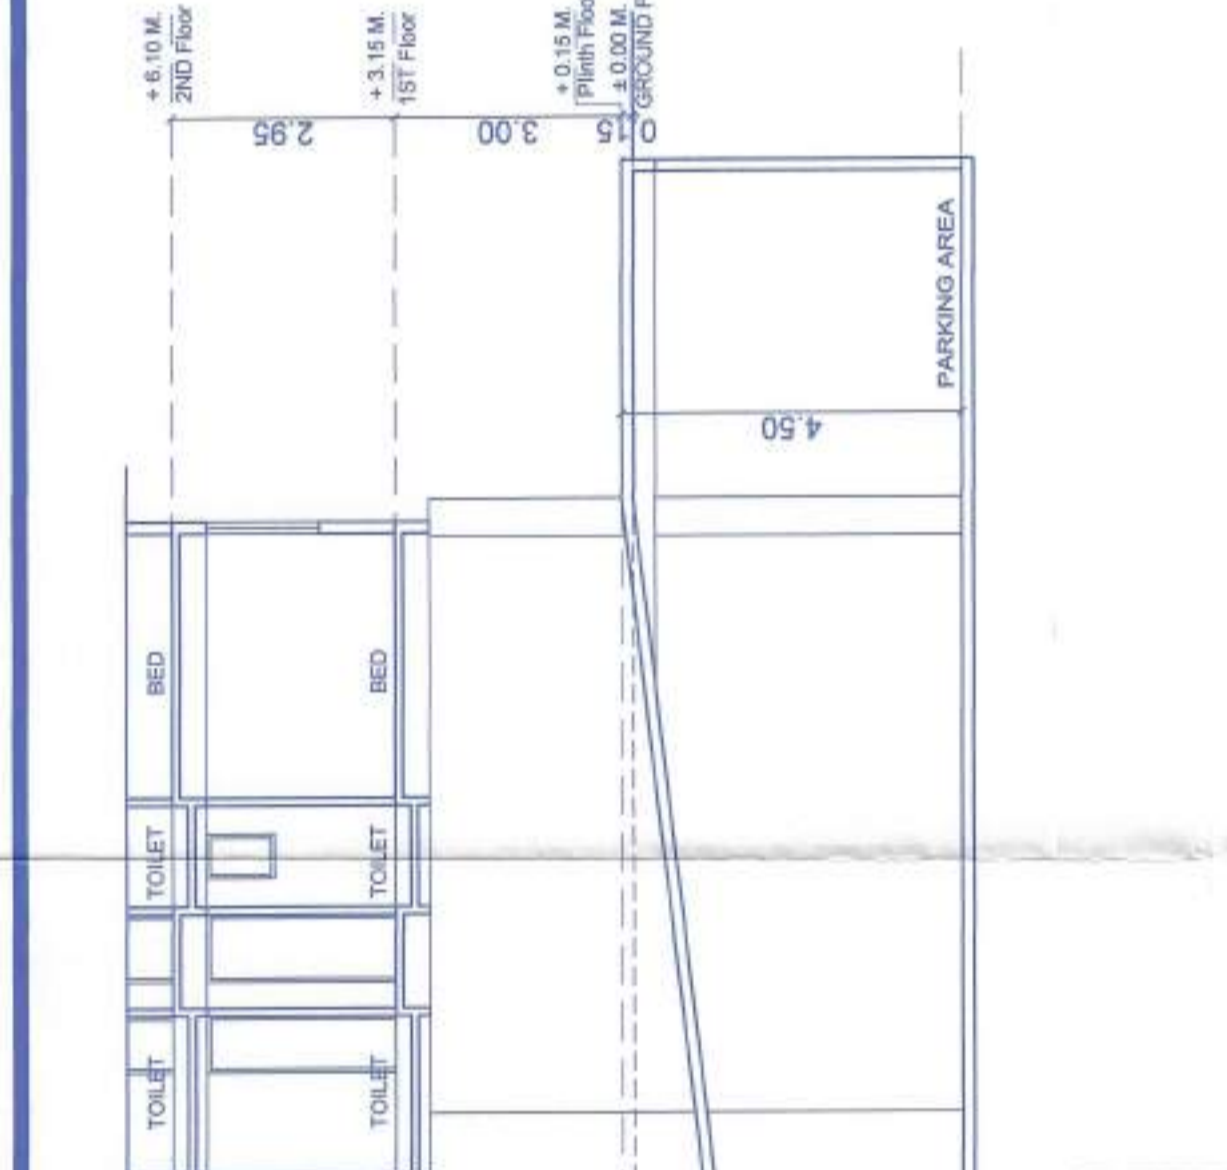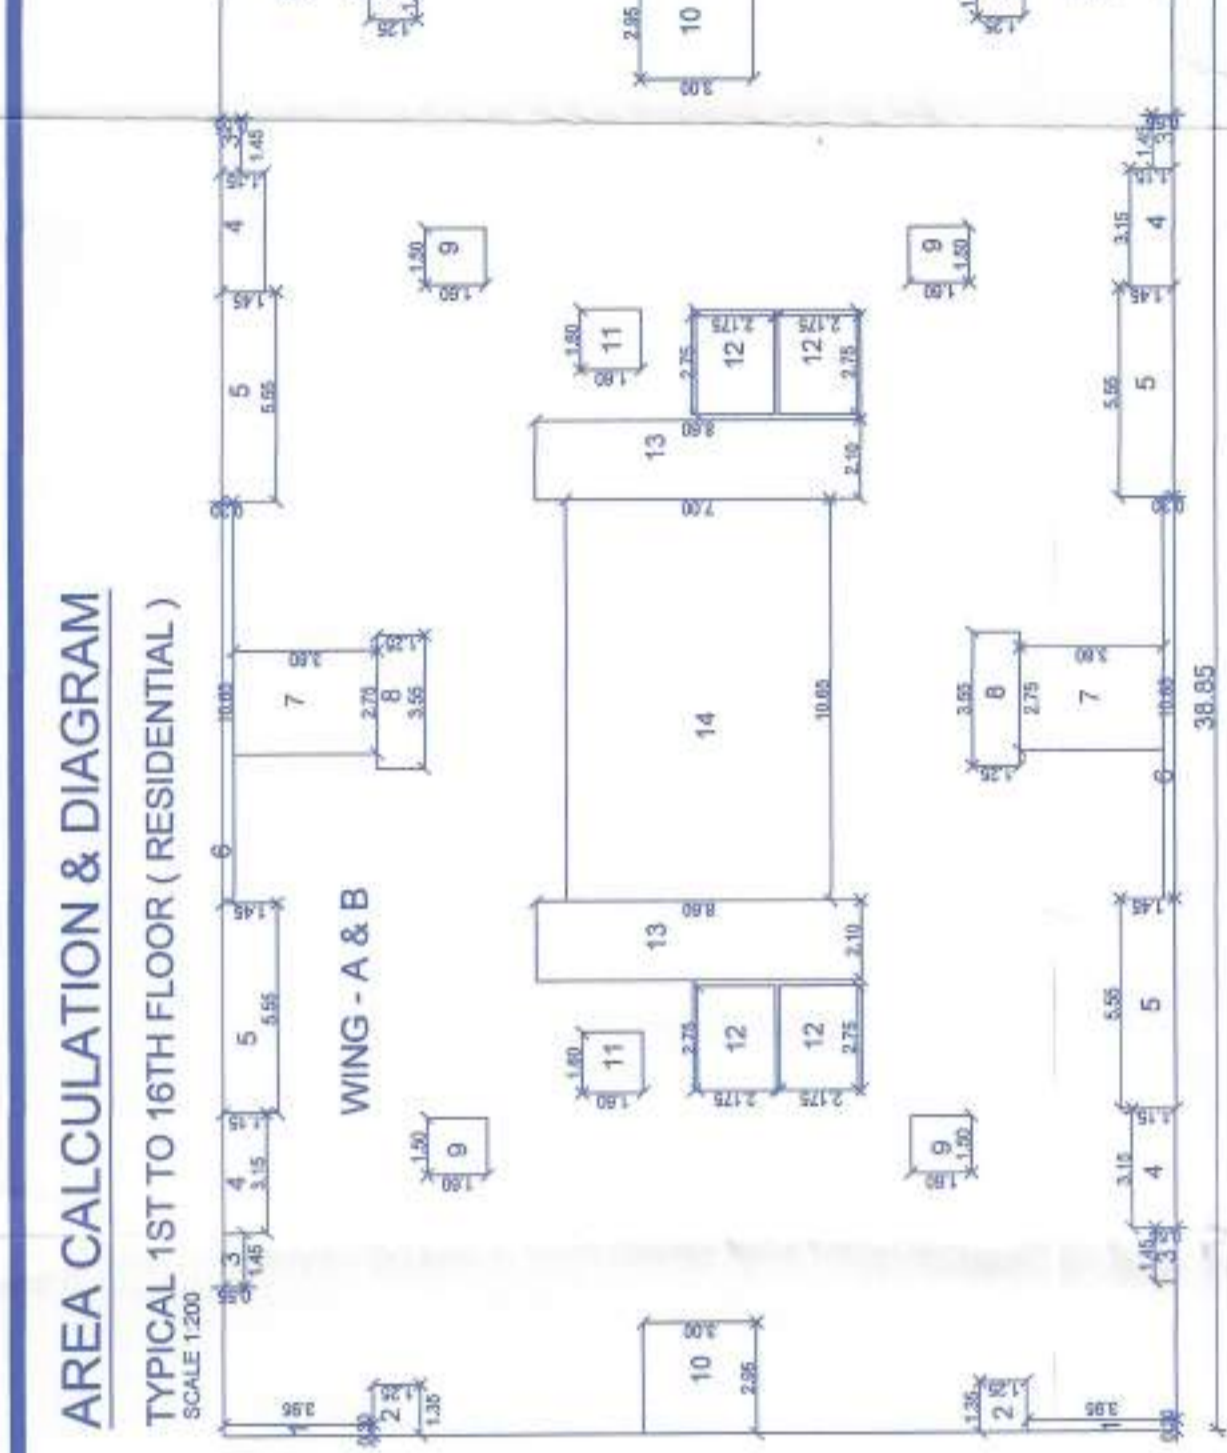


CARPET + USABLE AREA STATEMENT - (RESIDENTIAL) WING - B

FLOOR NO.	FLAT NO.	CARPET AREA	ENCLOSURE AREA	UNCOVERED CANOPY AREA	TOTAL AREA
17TH FLOOR	1702	71.82	0.00	0.00	71.82
17TH FLOOR	1703	71.82	0.00	0.00	71.82
17TH FLOOR	1774	71.82			


AREA CALCULATION & DIAGRAM
17TH FLOOR (RESIDENTIAL)
SCALE 1:200

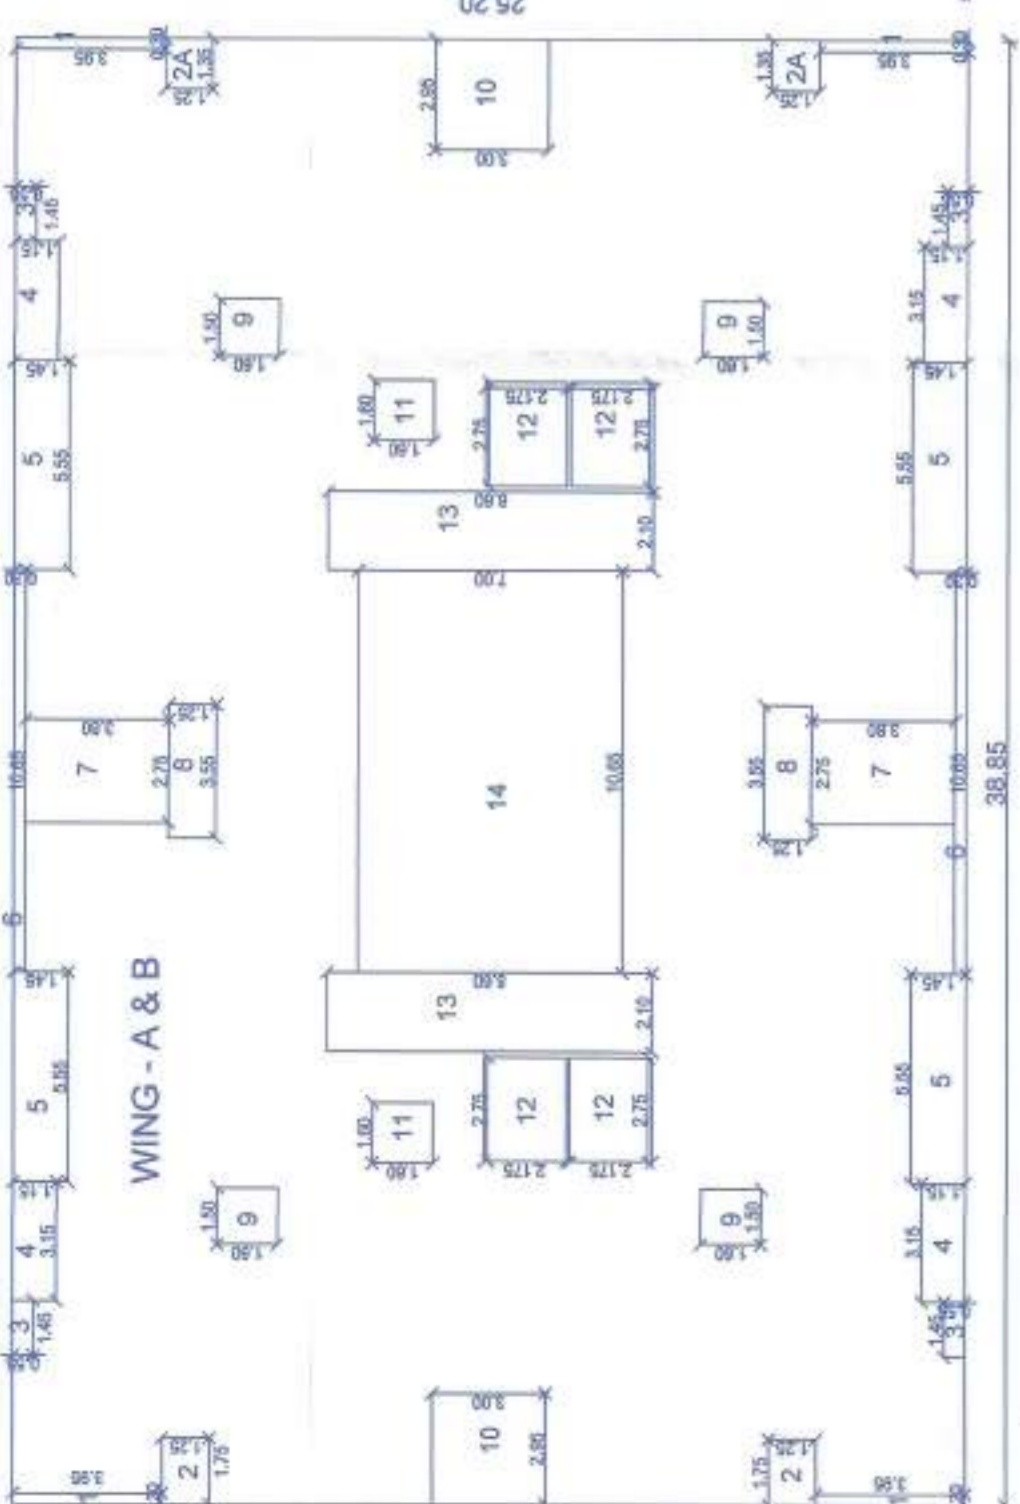


17TH FLOOR (RESIDENTIAL) WING_A & B										
BLOCK AREA	25.20	1	979.02	SQ.M.	DEDUCTION					TOTAL
Sr.No.	A	X	B	UNIT	TOTAL	SQ.M.				SQ.M.
1	0.30	X	3.95	4	4.74	SQ.M.				
2	1.75	X	1.25	2	4.38	SQ.M.				
3	1.45	X	0.95	4	3.19	SQ.M.				
4	3.15	X	1.15	4	14.49	SQ.M.				
5	5.55	X	1.45	4	32.19	SQ.M.				
6	10.65	X	0.30	2	6.39	SQ.M.				
7	2.75	X	3.90	2	20.90	SQ.M.				
8	3.55	X	1.25	2	8.875	SQ.M.				
9	1.50	X	1.60	4	9.60	SQ.M.				
10	2.95	X	3.00	2	17.70	SQ.M.				
11	1.60	X	1.60	2	5.12	SQ.M.				
12	2.75	X	2.175	4	23.93	SQ.M.				
13	2.10	X	8.60	2	36.12	SQ.M.				
14	10.65	X	7.00	1	74.55	SQ.M.				
TOTAL					979.02	- 285.54				693.48
TOTAL					979.02	- 285.54				693.48
TOTAL BUIP AREA ON 17TH FLOOR										713.48
(RESIDENTIAL) WING_A & B										713.48

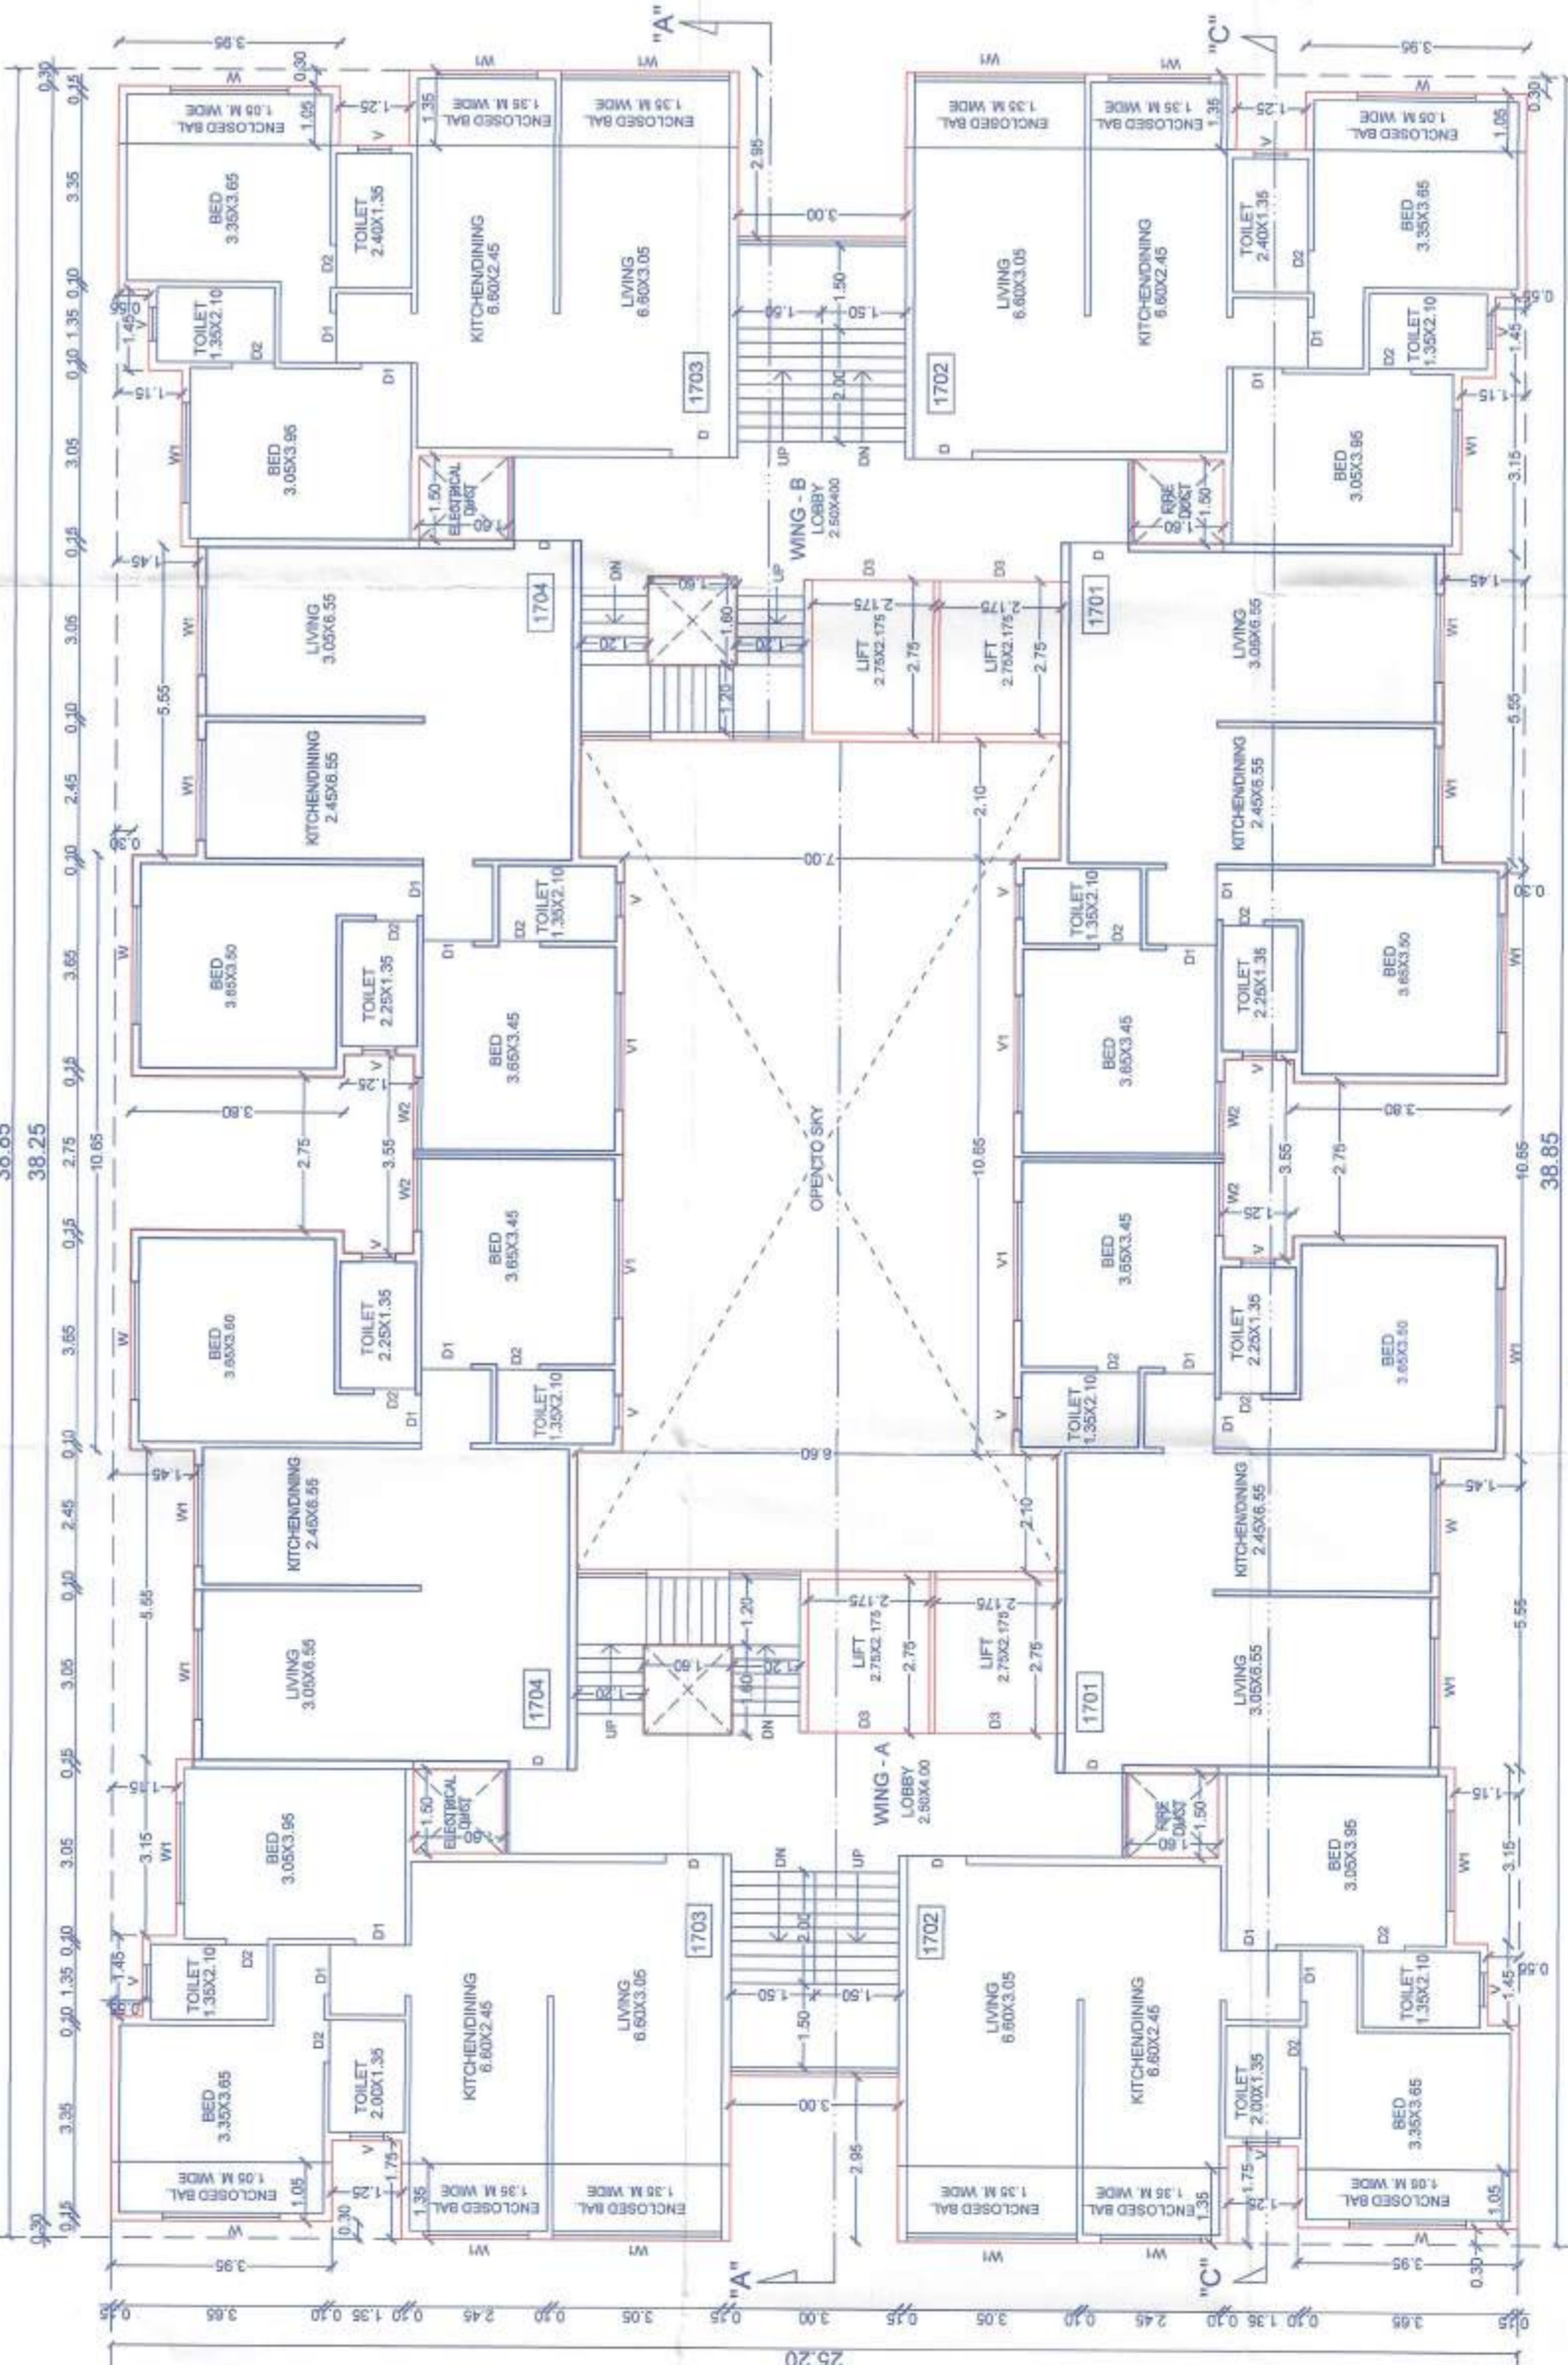

17TH FLOOR PLAN
SCALE 1:100

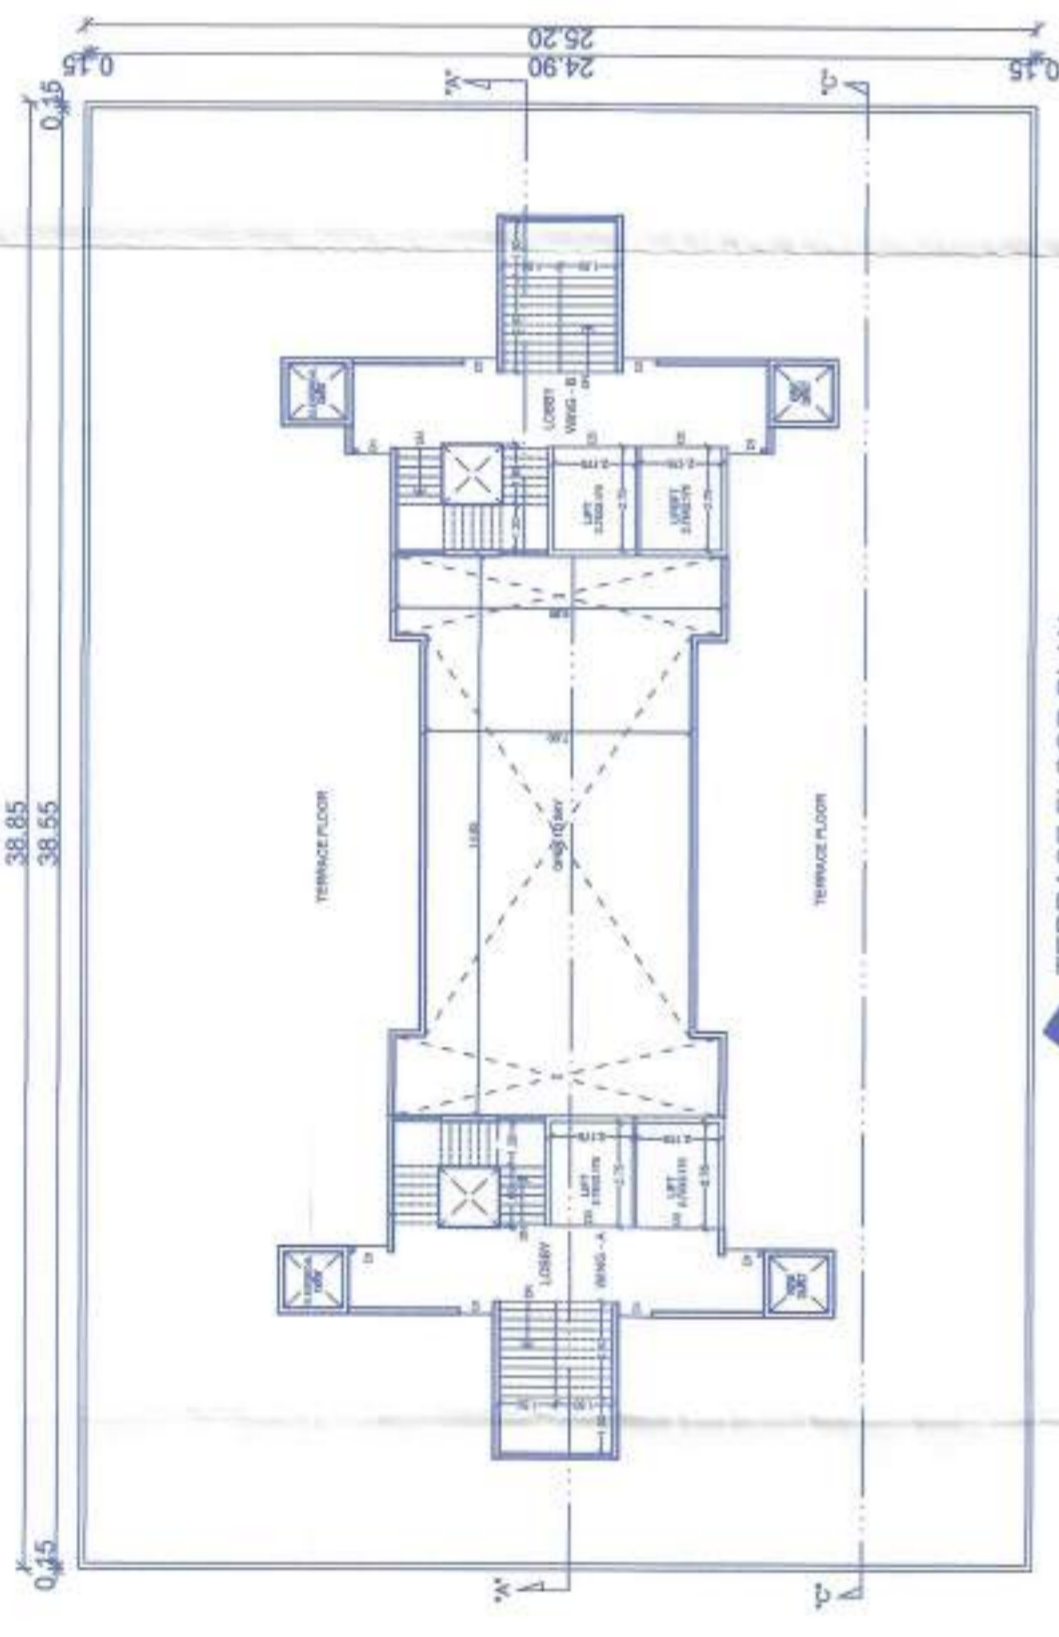

TERRACE FLOOR PLAN
SCALE 1:200

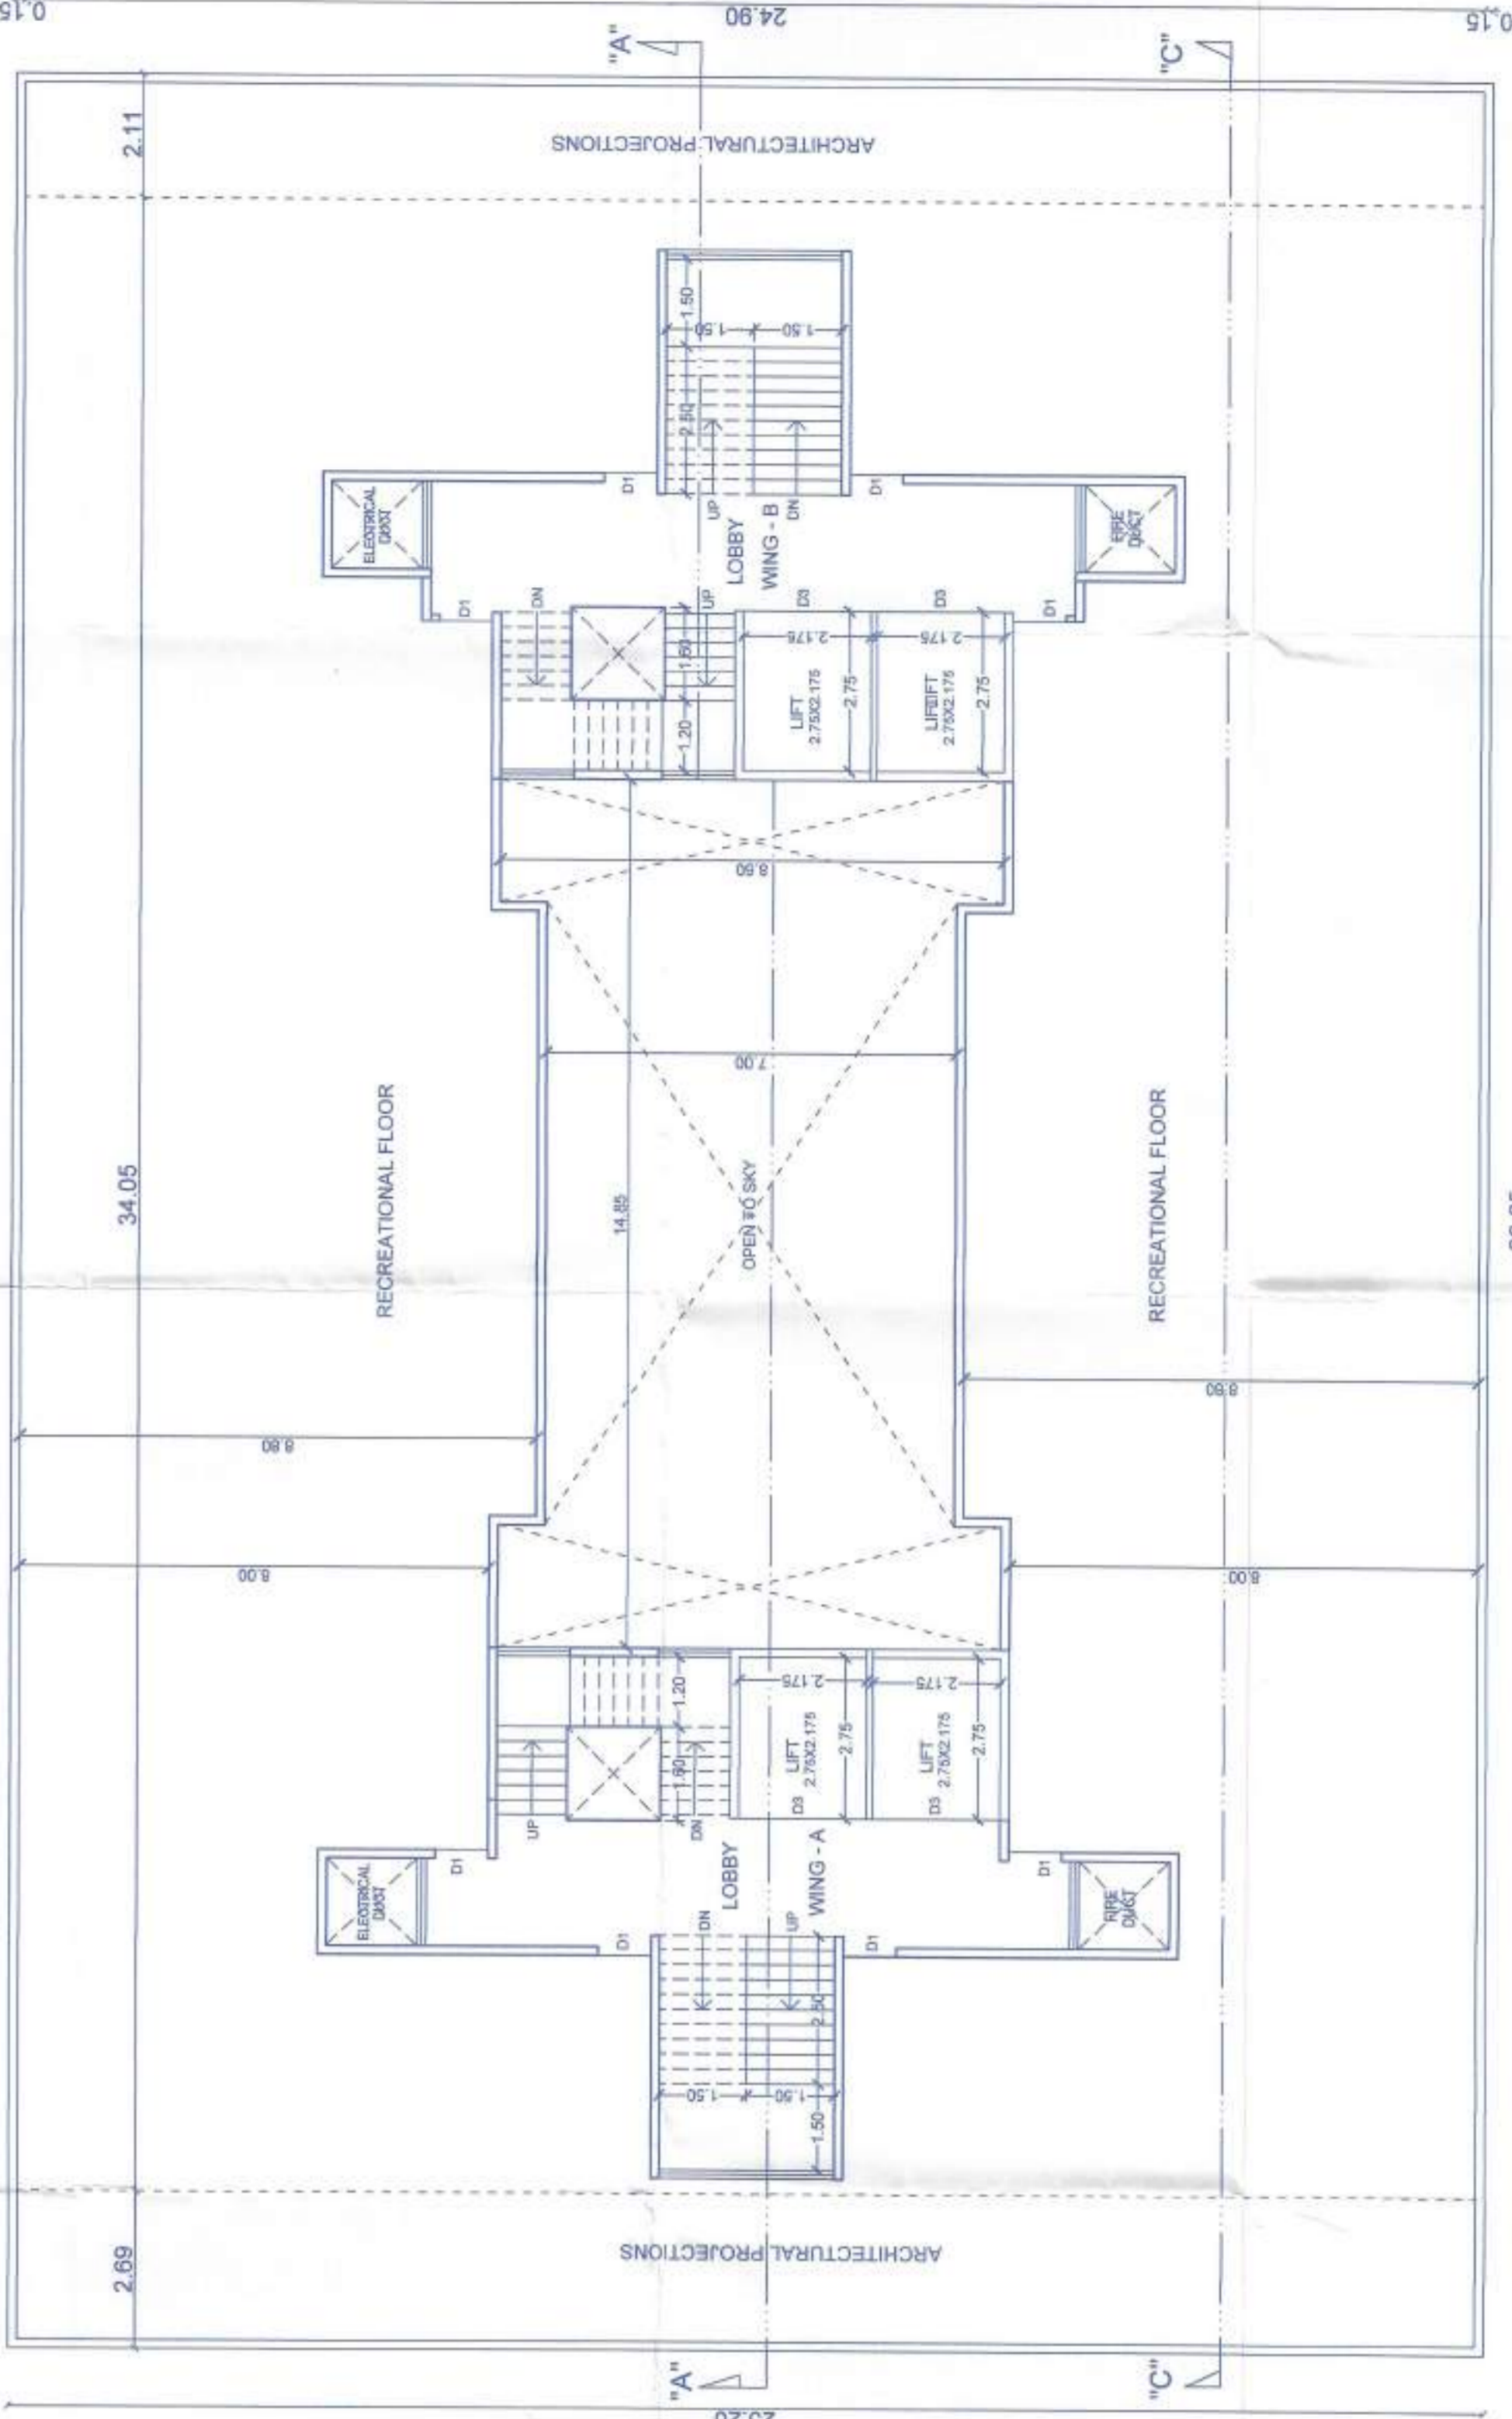

18TH RECREATIONAL FLOOR PLAN
SCALE 1:100

APPROVED
The Plans amended in
As per the conditions mentioned in
the accompanying commencement
Certificate No. dated
A111BP166 27/06/2024
Executive Engineer
TOWN PLANNING
Nashik Municipal Corporation
Nashik

OWNER DECLARATION
I/We undersigned hereby confirm that I/We would abide by plans approved by
Authority collector. I/We would execute the structure as per approved plans. Also
I/We would execute the work under supervision of proper technical person
so as to ensure the quality of the work.

For SHREE TRIMALA BUILDCON
PARTNER
FOR : SHREE TRIMALA BUILDCON THRO. BHAGIDARI
ARHIL LAIT ROONGTA
OWNER SIGN

AR. PANKAJ JADHAV
REG. NO. CA2014A6783
ARCHITECT SIGN
Checked by: Pankaj Jadhav
Scale: As above
SV: Pankaj Jadhav
L.C. Engr/Supervisor

AR. PANKAJ JADHAV
ARCHITECT & INTERIOR DESIGNER
202, ROONGTA ARCADE, OPP. KULKARNI GARDEN,
NEAR SHARANPUR ROAD, THAKKAR ROAD, NASHIK.
MO. 9422263475, OFF. NO. (0253) - 232575

