



GROUND FLOOR PLAN
SCALE - 1:100

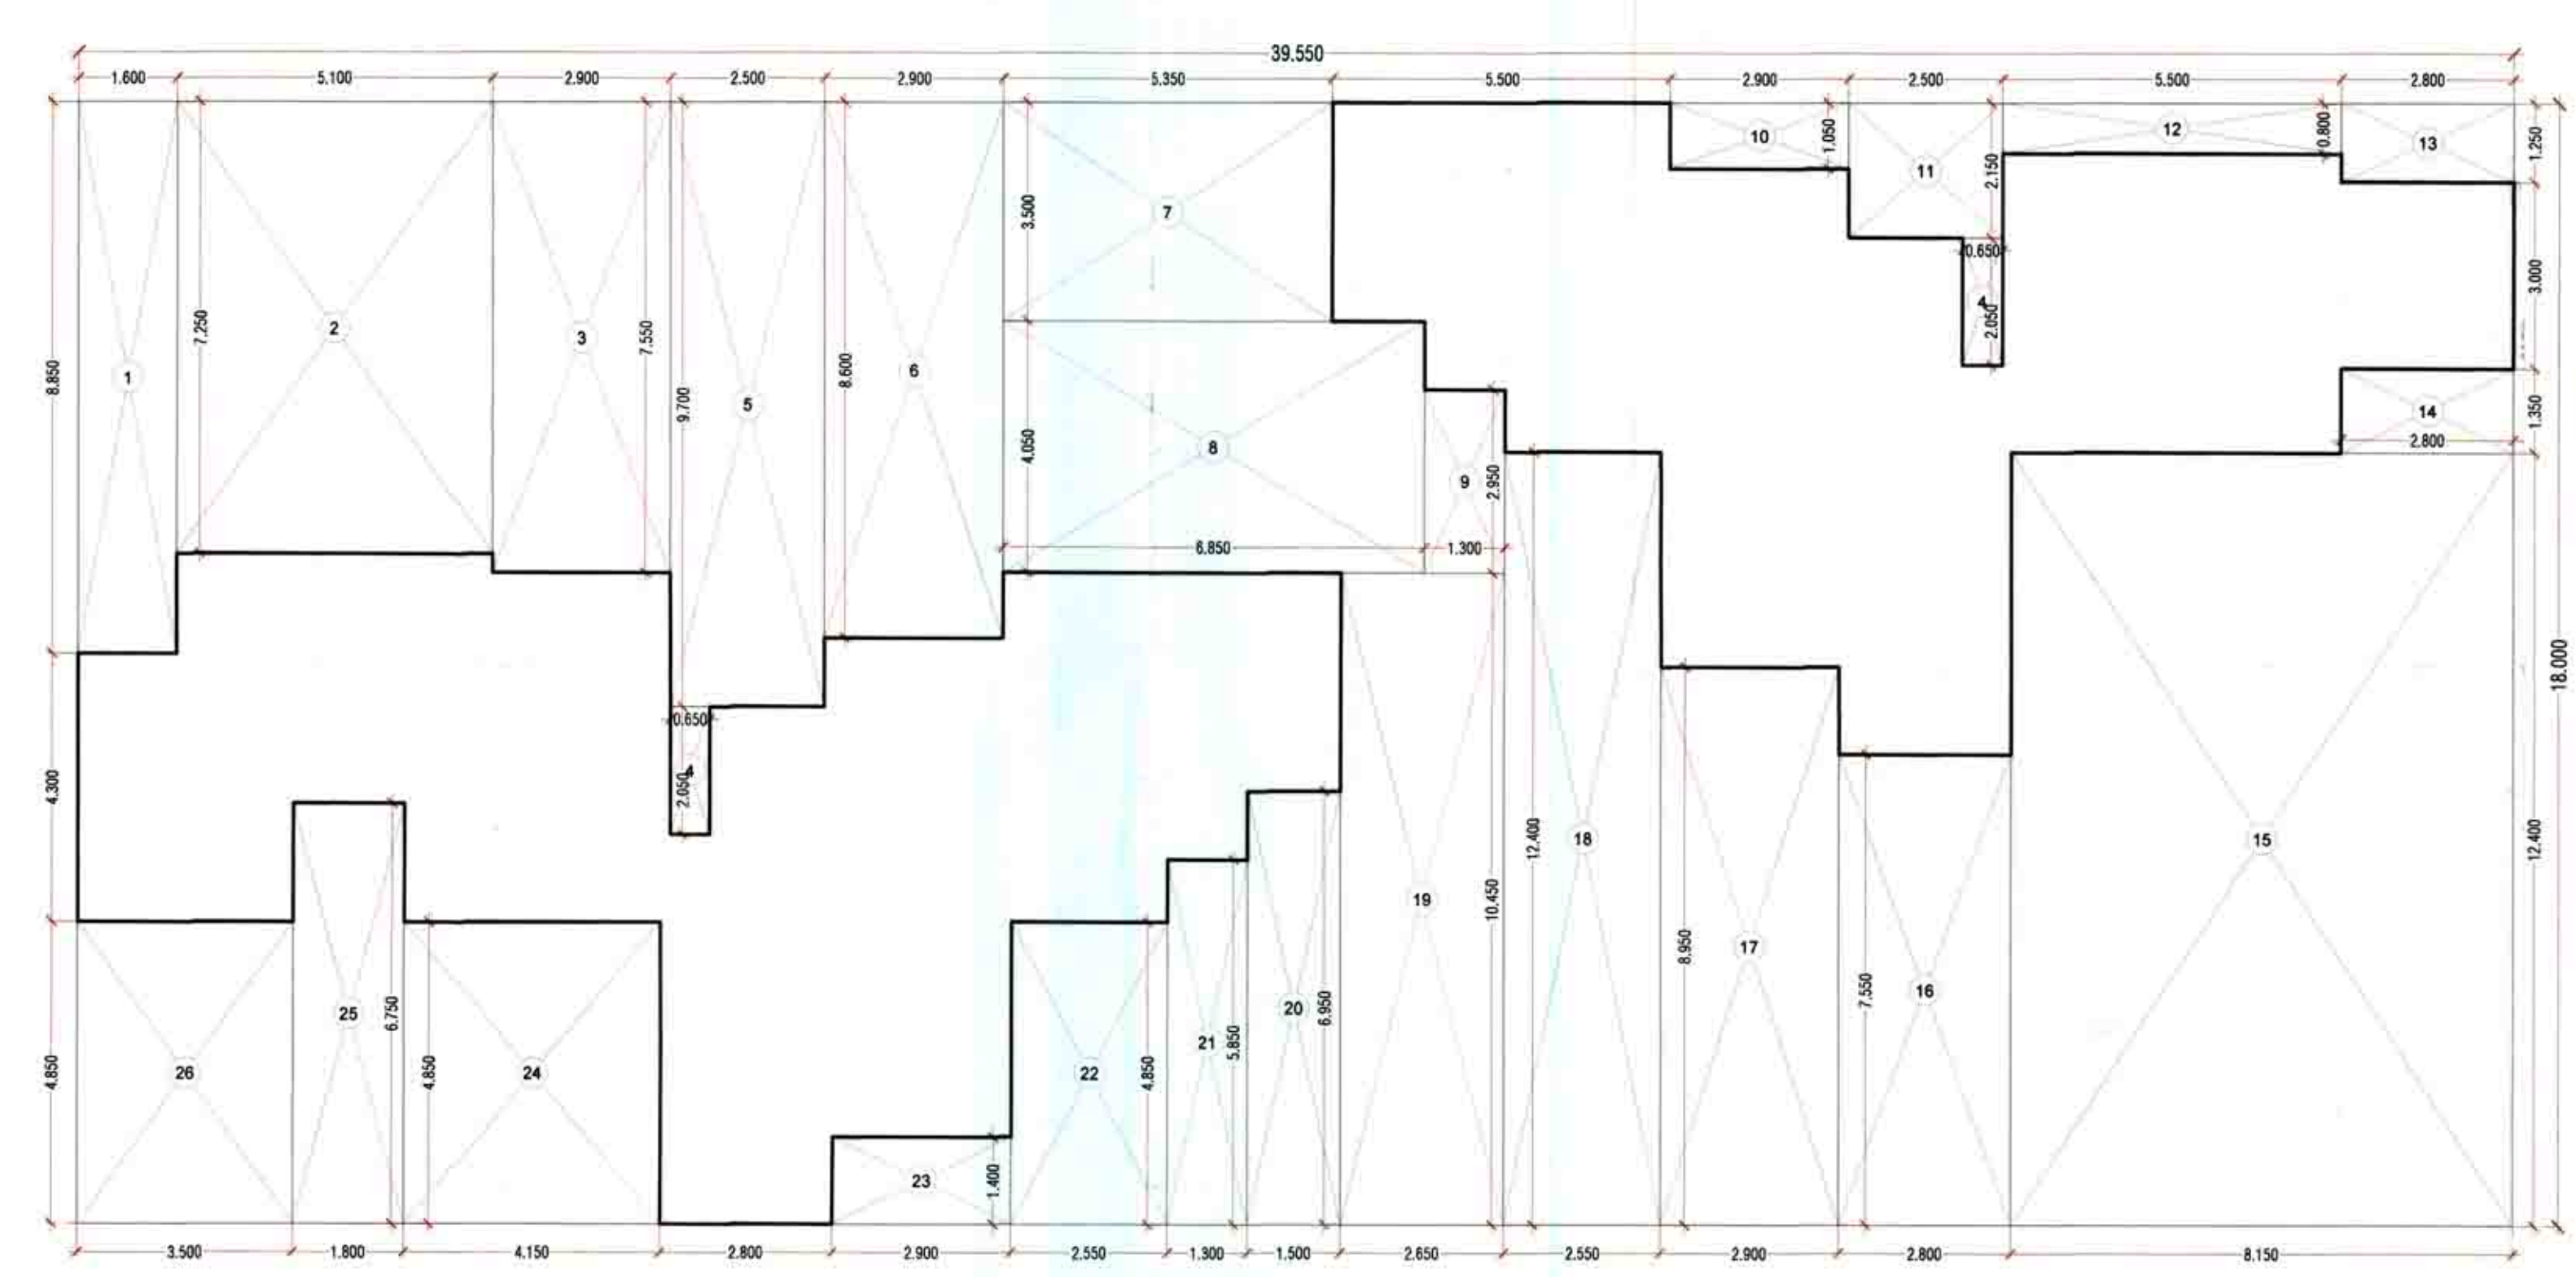

PLINE DIAGRAM - GROUND FLOOR
SCALE - 1:100

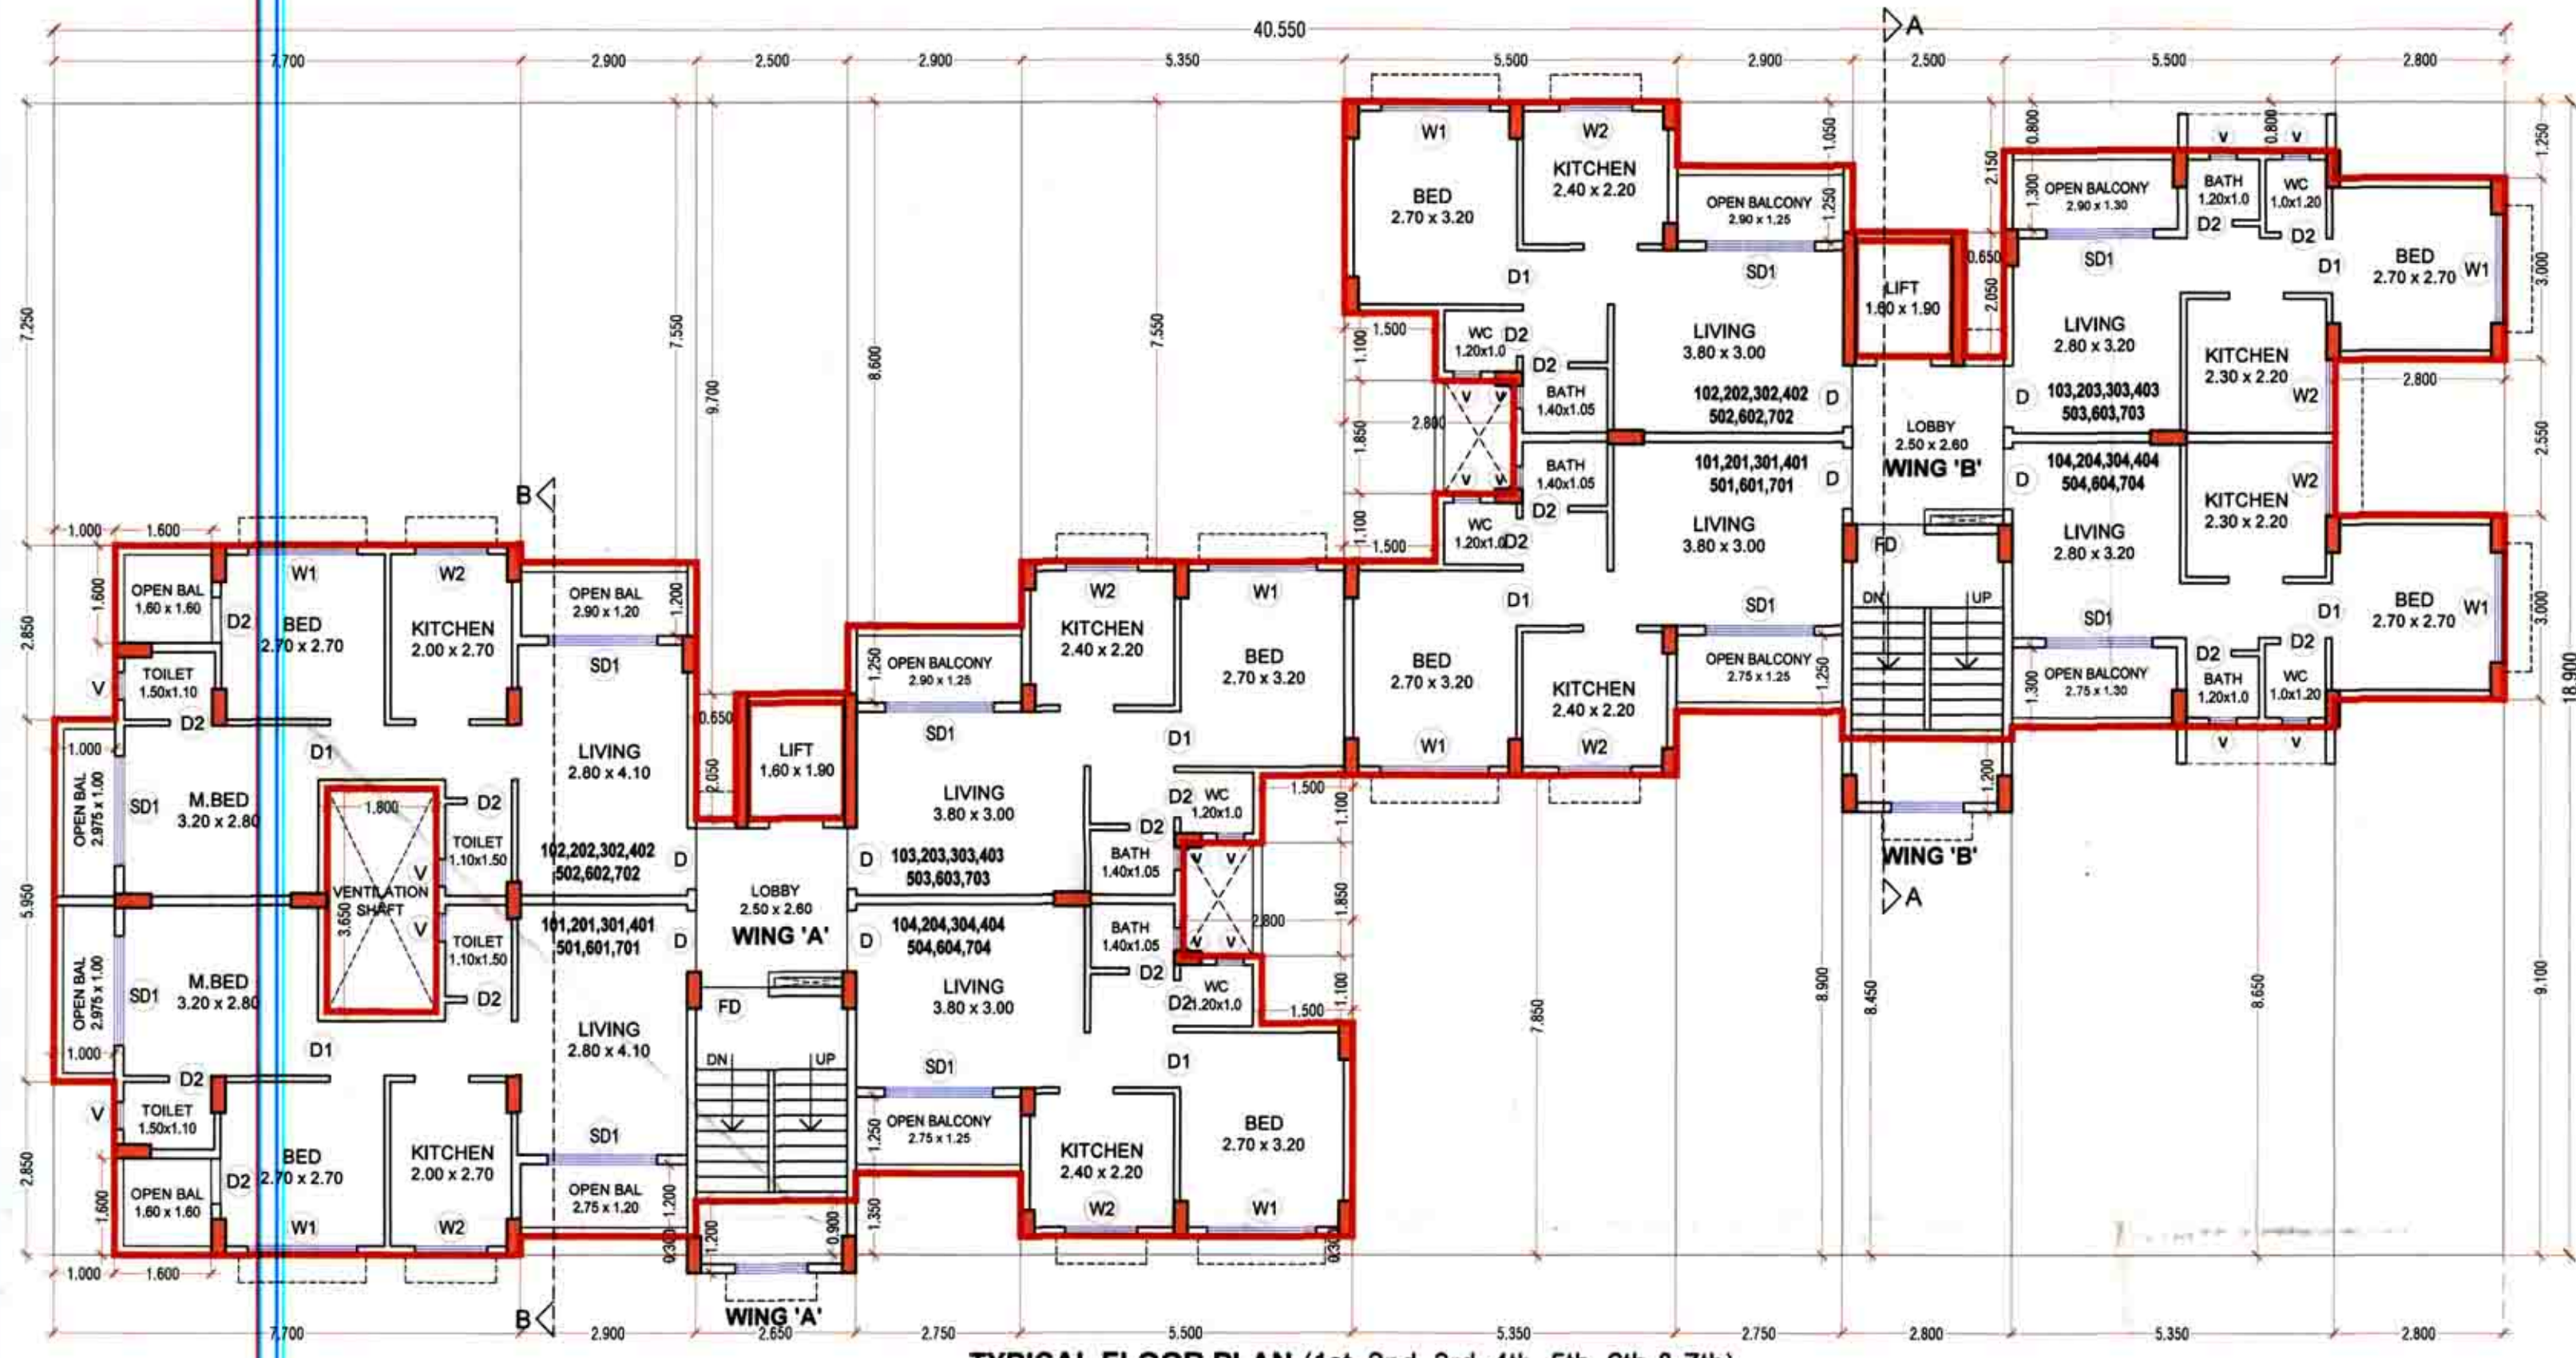

TYPICAL FLOOR PLAN (1st, 2nd, 3rd, 4th, 5th, 6th & 7th)
SCALE - 1:100

BUILT UP AREA STATEMENT (BUILDING NO - 1)						
GROUND FLOOR						
DESCRIPTION	L	x	B	x	No's	AREA
A AREA OF BLOCK	39.550	x	18.000	x	1	711.9000
DEDUCTIONS						
1	1.600	x	8.850	x	1	14.160
2	5.100	x	7.250	x	1	36.975
3	2.900	x	7.550	x	1	21.895
4	0.650	x	2.050	x	2	2.665
5	2.500	x	9.700	x	1	24.250
6	2.900	x	8.600	x	1	24.940
7	5.350	x	3.500	x	1	18.725
8	6.850	x	4.050	x	1	27.743
9	1.300	x	2.950	x	1	3.835
10	2.900	x	1.050	x	1	3.045
11	2.500	x	2.150	x	1	5.375
12	5.500	x	0.800	x	1	4.400
13	2.800	x	1.250	x	1	3.500
14	2.800	x	1.350	x	1	3.780
15	8.150	x	12.400	x	1	101.060
16	2.800	x	7.550	x	1	21.140
17	2.900	x	8.950	x	1	25.955
18	2.650	x	12.400	x	1	31.620
19	2.650	x	10.450	x	1	27.693
20	1.500	x	6.950	x	1	10.425
21	1.300	x	5.850	x	1	7.605
22	2.550	x	4.850	x	1	12.368
23	2.900	x	1.400	x	1	4.060
24	4.150	x	4.850	x	1	20.128
25	1.800	x	6.750	x	1	12.150
26	3.500	x	4.850	x	1	16.975
B	NET AREA	A	-	B	=	225.4350
		711.9000	-	486.465	=	225.4350

BUILT UP AREA STATEMENT (BUILDING NO - 1)						
TYPICAL FLOOR (1st, 2nd, 3rd, 4th, 5th, 6th & 7th)						
DESCRIPTION	L	x	B	x	No's	AREA
A AREA OF BLOCK	40.550	x	18.900	x	1	766.995
DEDUCTIONS						
1	7.700	x	7.250	x	1	55.825
2	2.900	x	7.550	x	1	21.895
3	2.500	x	9.700	x	1	24.250
4	0.650	x	2.050	x	2	2.665
5	1.600	x	1.900	x	2	6.080
6	2.900	x	8.600	x	1	24.940
7	5.350	x	7.550	x	1	40.393
8	1.500	x	1.100	x	4	6.600
9	2.800	x	1.850	x	2	10.360
10	2.900	x	1.050	x	1	3.045
11	2.500	x	2.150	x	1	5.375
12	5.500	x	0.800	x	1	4.400
13	2.800	x	1.250	x	1	3.500
14	2.800	x	2.550	x	1	7.140
15	2.800	x	9.100	x	1	25.480
16	5.350	x	8.650	x	1	46.278
17	2.800	x	8.450	x	1	23.660
18	2.750	x	8.900	x	1	24.475
19	5.350	x	7.850	x	1	41.998
20	5.500	x	0.300	x	1	1.650
21	2.750	x	1.350	x	1	3.713
22	2.650	x	0.900	x	1	2.385
23	2.900	x	0.300	x	1	0.870
24	4.150	x	2.850	x	2	5.700
25	1.800	x	3.650	x	1	6.570
26	3.500	x	4.850	x	1	16.975
B	NET AREA	A	-	B	=	367.150
		766.995	-	399.245	=	367.150

SCHEDULE OF DOORS AND WINDOWS (BUILDING NO - 1)							
TYPE	SIZE			SILL LVL	DESCRIPTION		
	W	x	H				
D	1.000	x	2.100	=	2.100	0	LAMINATED FLUSH DOOR
D1	0.900	x	2.100	=	1.890	0	LAMINATED FLUSH DOOR
D2	0.750	x	2.100	=	1.575	0	LAMINATED FLUSH DOOR
FD	1.200	x	2.100	=	2.520	0	FIRE RATED FLUSH DOOR
SD1	1.800	x	2.150	=	3.870	0.150	ALUMINIUM SLIDING DOOR
W1	1.800	x	1.400	=	2.520	0.900	ALUMINIUM SLIDING WINDOW
W2	1.200	x	1.200	=	1.440	1.100	ALUMINIUM SLIDING WINDOW
V	0.450	x	0.750	=	0.338	1.350	GLASS LOUVERS



LIGHT & VENTILATION STATEMENT (BUILDING NO - 1)						
ROOM	SIZE			OPENING	L&V REQ (1/10th)	L&V PROPOSED
	L	x	W			
LIVING	4.100	x	2.800	=	11.480	SD1 1.148 3.870
	3.800	x	3.000	=	11.400	SD1 1.140 3.870
	3.200	x	2.800	=	8.960	SD1 0.896 3.870
	2.700	x	2.000	=	5.400	W2 1.000 1.440
KITCHEN	2.400	x	2.200	=	5.280	W2 1.000 1.440
	2.300	x	2.200	=	5.060	W2 1.000 1.440
BED	2.700	x	2.700	=	7.290	W1 0.729 2.520
	3.200	x	2.700	=	8.640	W1 0.864 2.520
M.BED	3.200	x	2.800	=	8.960	SD1 0.896 3.870
	3.200	x	2.800	=	8.960	W1 0.896 2.520
BATH	1.200	x	1.000	=	1.200	V 0.300 0.338
W.C.	1.400	x	1.050	=	1.470	V 0.300 0.338
	1.200	x	1.000	=	1.200	V 0.300 0.338
TOILET	1.500	x	1.100	=	1.650	V 0.300 0.338

WC & BATH SUNK DETAILS (BUILDING NO - 1)				
	SIZE		SUNK DEPTH	
	L	x		W
WC	1.200	x	1.000	0.450
BATH	1.200	x	1.000	0.150
TOILET	1.400	x	1.050	0.150
	1.500	x	1.100	0.150


SHEET TITLE: BUILDING-1
SHEET NO: 3/12

STAMP OF APPROVAL:

NOTE:
ALL EXTERNAL WALLS - 0.15 M. THICK
ALL INTERNAL WALLS - 0.10 M. THICK

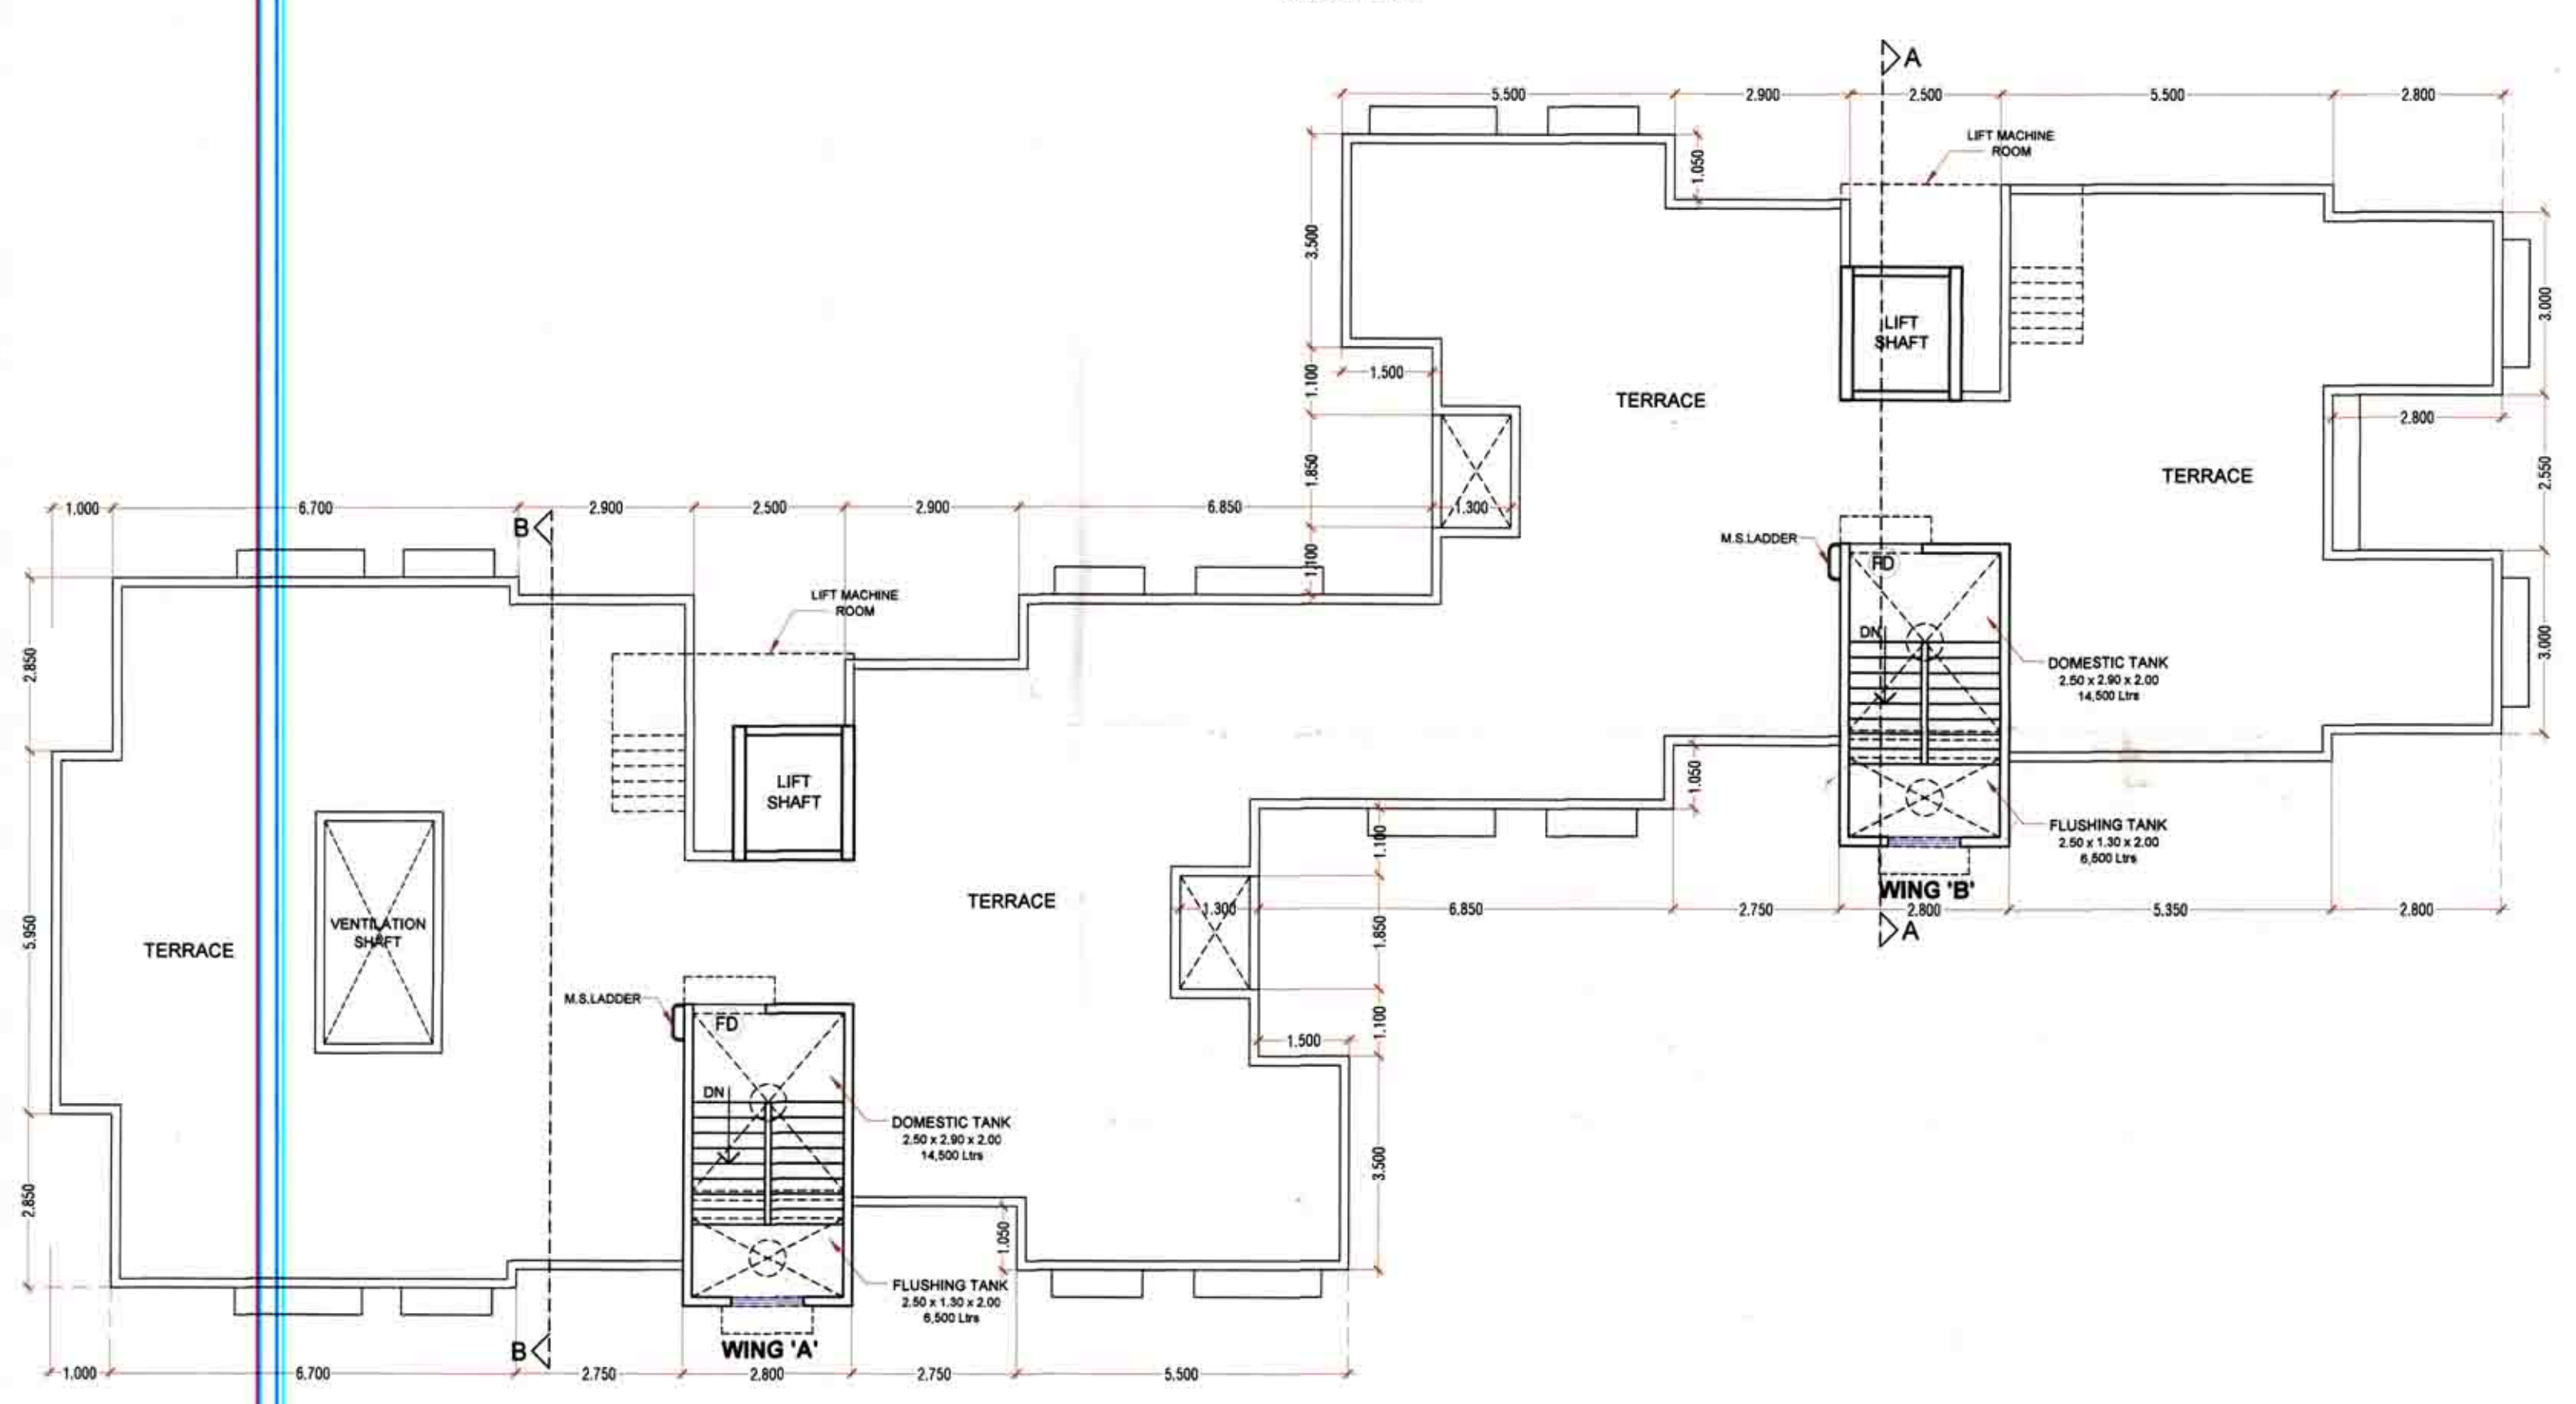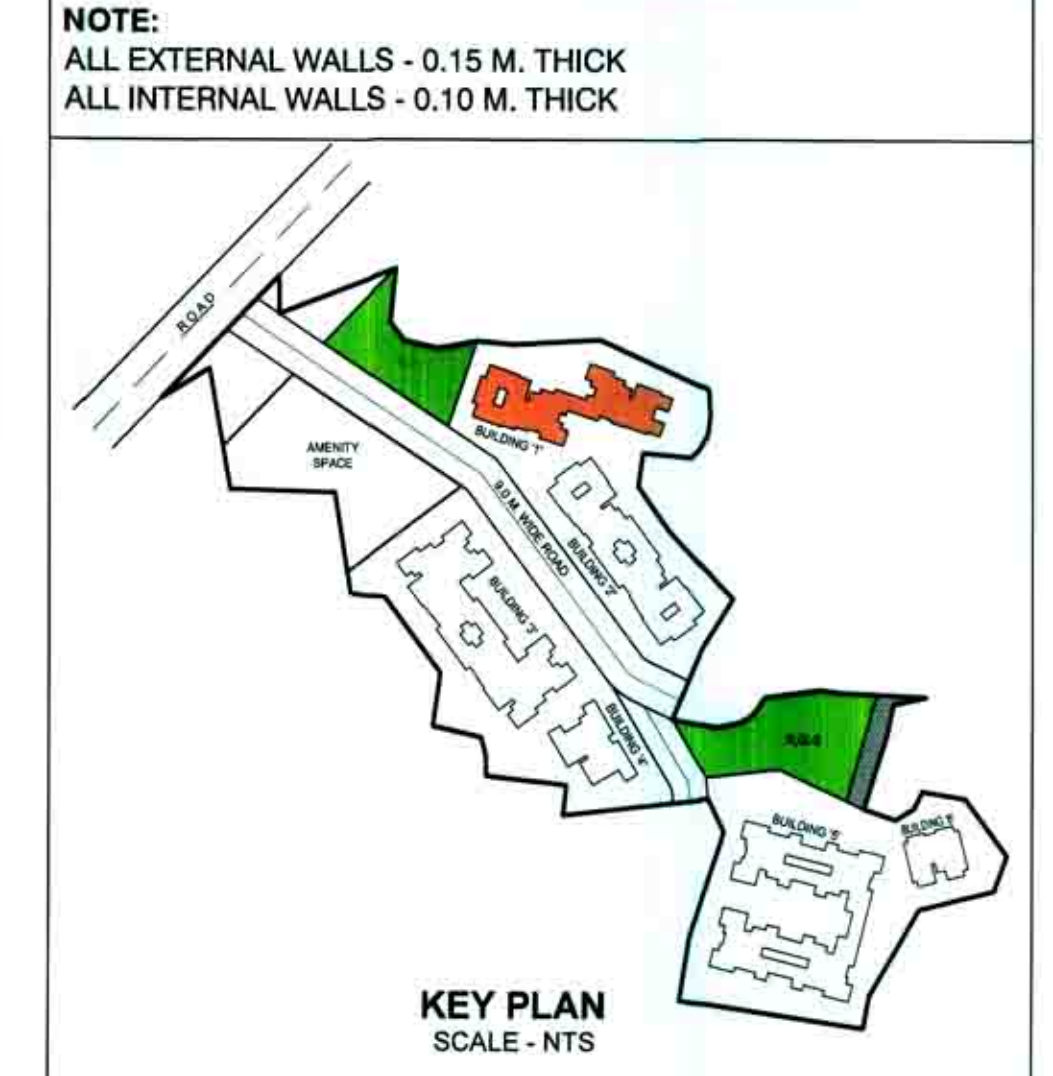

TERRACE FLOOR PLAN
SCALE - 1:100

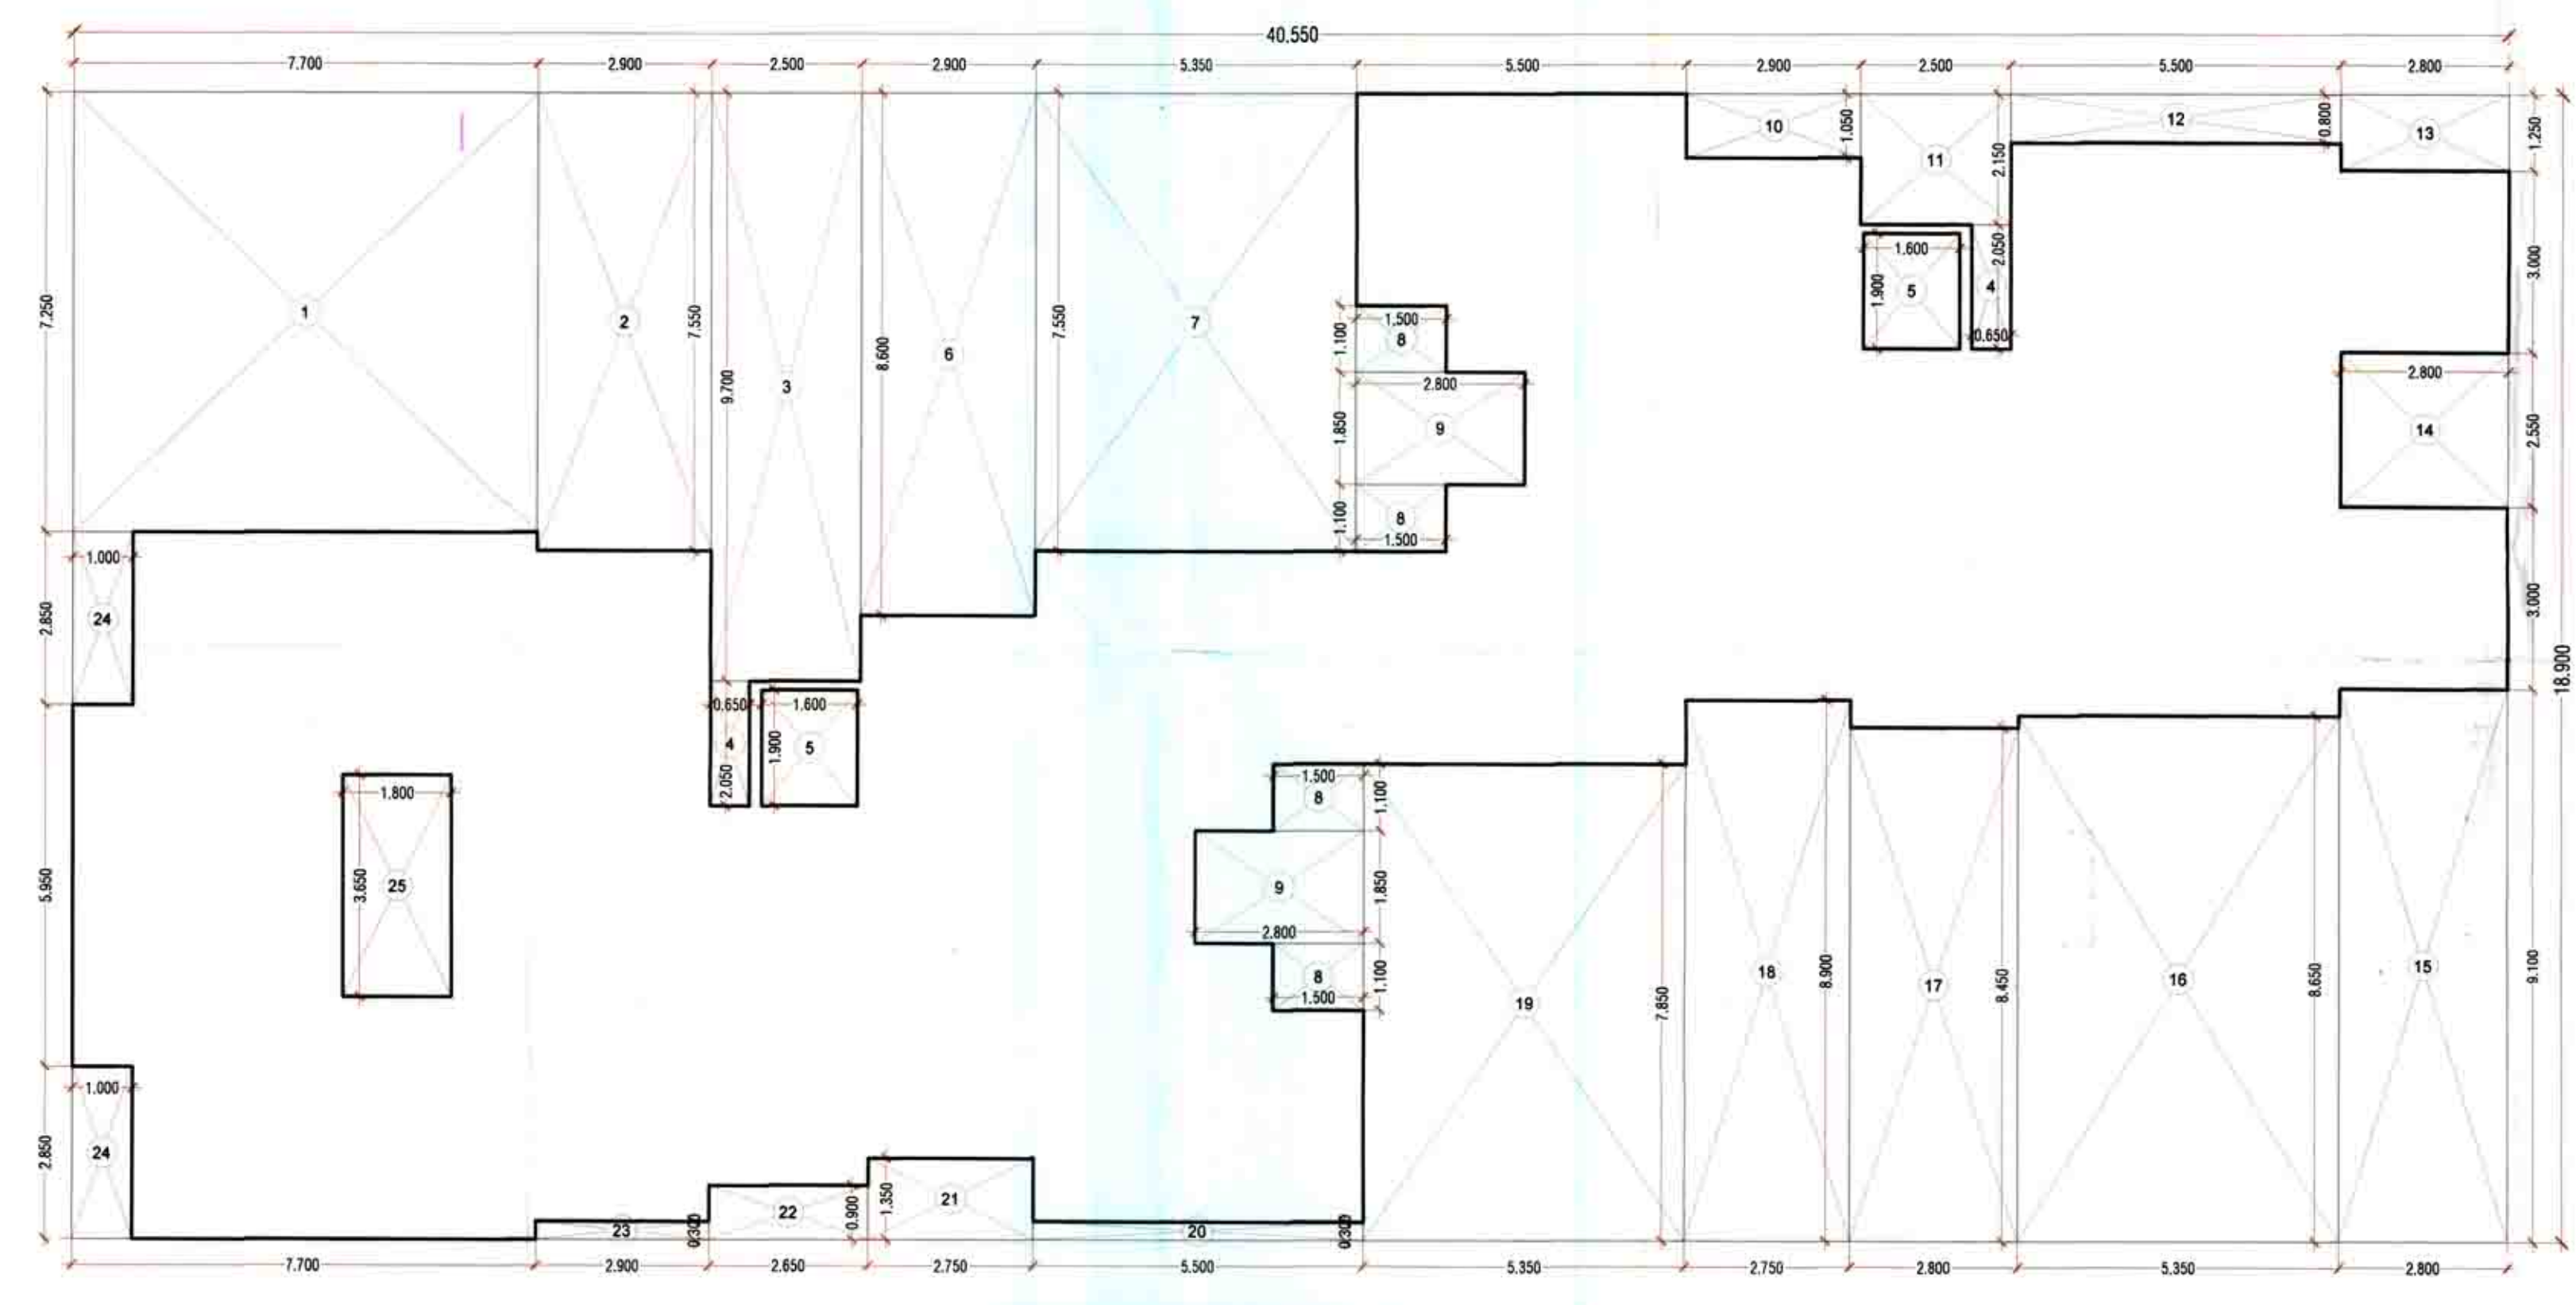

PLINE DIAGRAM - 1st, 2nd, 3rd, 4th, 5th, 6th & 7th FLOOR
SCALE - 1:100

DESCRIPTION OF PROPOSAL AND PROPERTY:

Proposed Residential Development on S.No's 101/6E, 107/3B, 107/4B, 107/6, 107/9A, 107/12/A, 107/13B, 107/13/C, 107/18, 109/2B/3A/4A, 114/4/2A & 114/4A, at village - Bapgaon, Taluka - Bhiwandi, Dist - Thane.

OWNER'S NAME & SIGN:

- SHREE SAMRUDDHI CORPORATION
THROUGH PARTNER RAJENDRA GULABRAO DHANAWADE
- VIJAY PANDURANG NIKAM
- JIVALA NARAYAN PATIL
THROUGH POA HOLDER
SHREE SAMRUDDHI CORPORATION
THROUGH PARTNER RAJENDRA GULABRAO DHANAWADE
- SHREE SARITA ENTERPRISES
THROUGH PARTNER SEEMA VIJAY NIKAM

OWNER'S NAME & SIGNATURE

ARCHITECT'S NAME AND SIGN:

Ar. Dina Nath Deshpande
Reg. No: CA/2001/28413

DATE	DRAWN BY	CHECKED BY	SCALE	NORTH
14/02/2021	D.D.	V.N.	As Marked	⊙

archwaydesigns
Office No. 21, 1st Floor, Nibharthi Dhanan Co. Op. Society Ltd
Plot No. 125/A4, Opp. Vijay Sales, Old Panvel - 410206
Tel: 92221 94647 / 92221 34647
Email: contact.archwaydesigns@gmail.com