

CONTENTS OF SHEET


20TH, 21ST & 23RD TO 26TH & 28TH TO 30TH & 32ND FL. PLAN , BUILT UP AREA DIAG. & AREA CALC. TERRACE FLOOR PLAN ETC.

Plans are approved Subject to conditions prescribed in permit No. V.P. 2023/1523 TMC/TDD/ 2023 Dated- 25/11/2024


Deputy Engineer for Town Development & Planning Office TDO These Municipal Corporation of The City of Thane




सावधान - मीठू न.साधारण धोरणान न करणे तसेच पिकात विधेय विमानलीनुसार आणखी लक्ष्य कारणात न घेता अधिकायन वार करणे, महाराष्ट्र शासिक न सार शब्दा अधिनियमाचे करत १३ अधिनियम दुरुस्तान मुद्रा होते. त्यासाठी जालीत बाज ३ वर ३०००/- चेड ठरवण्यात आला

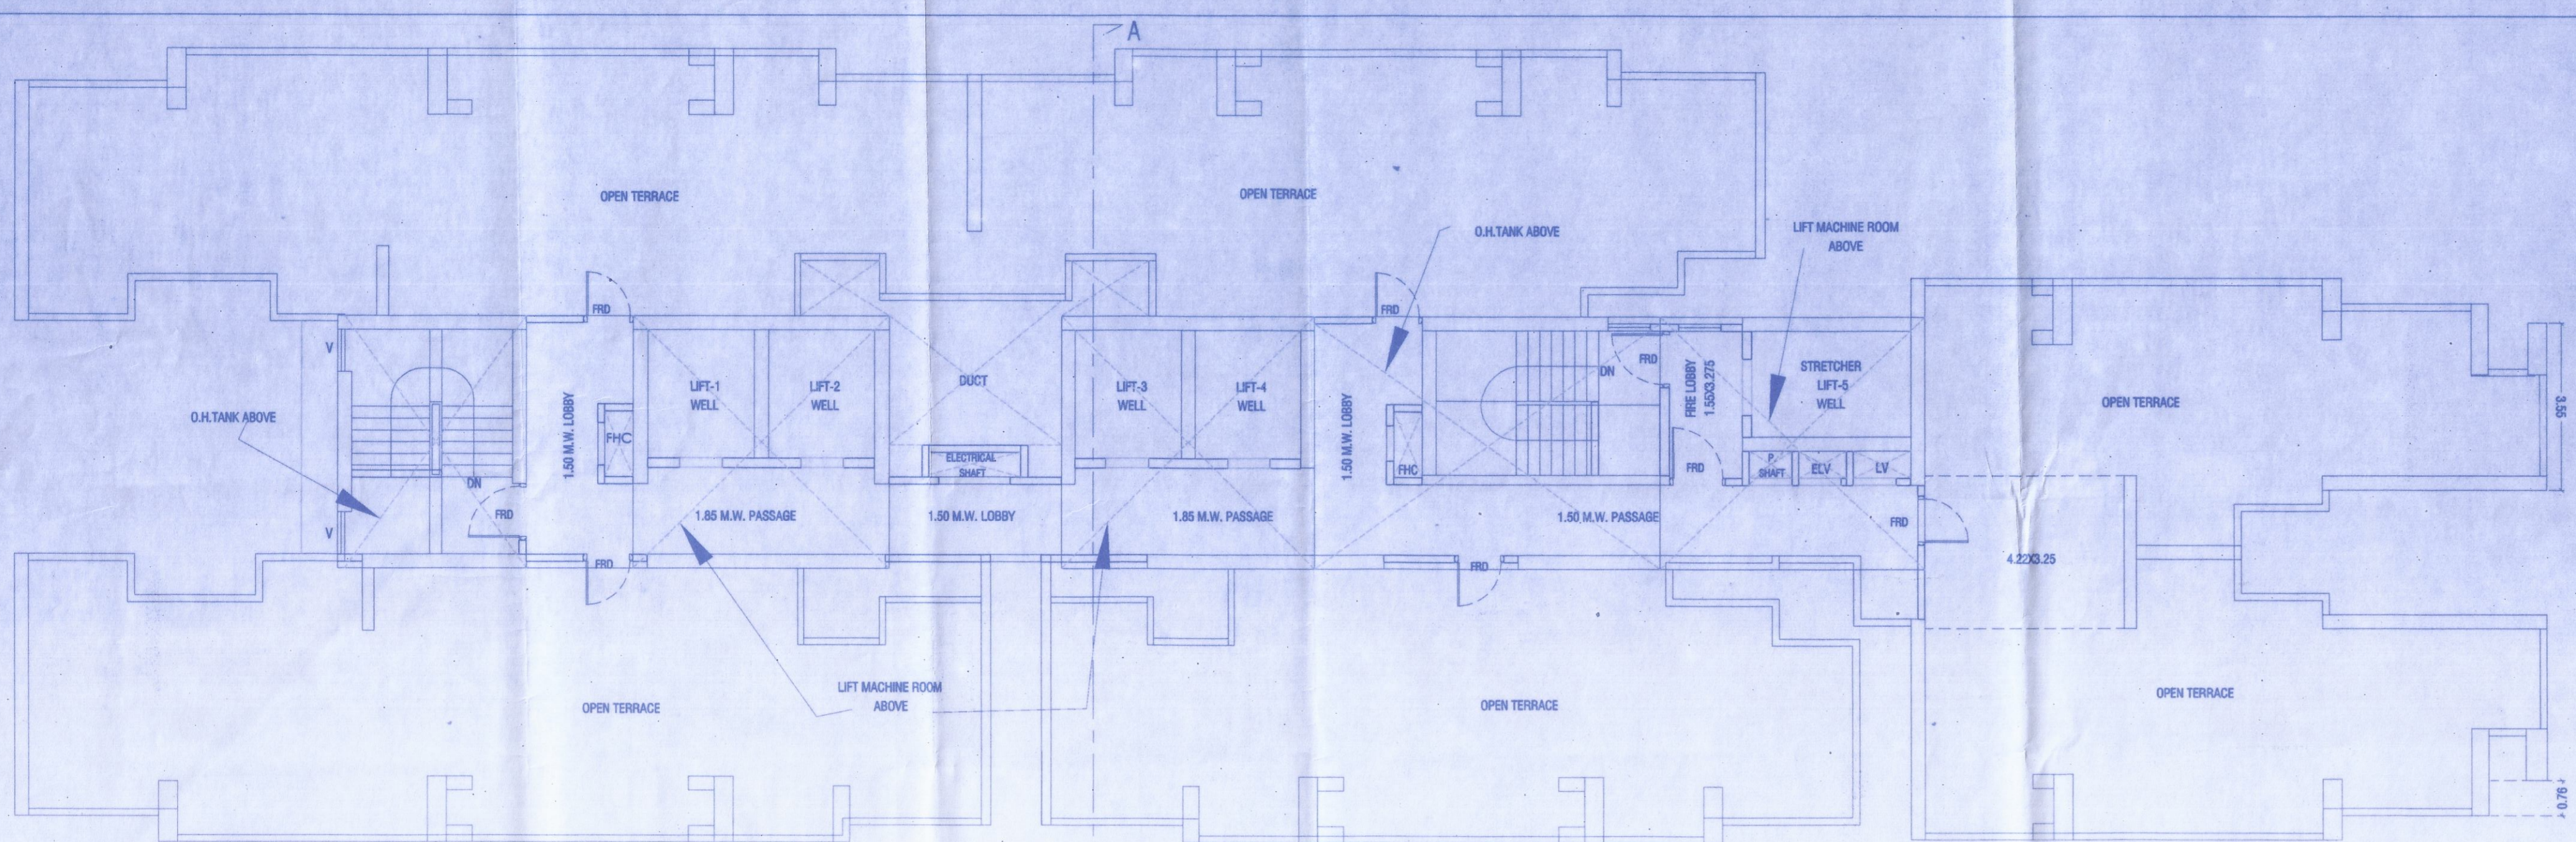


TERRACE FLOOR PLAN Scale 1:100

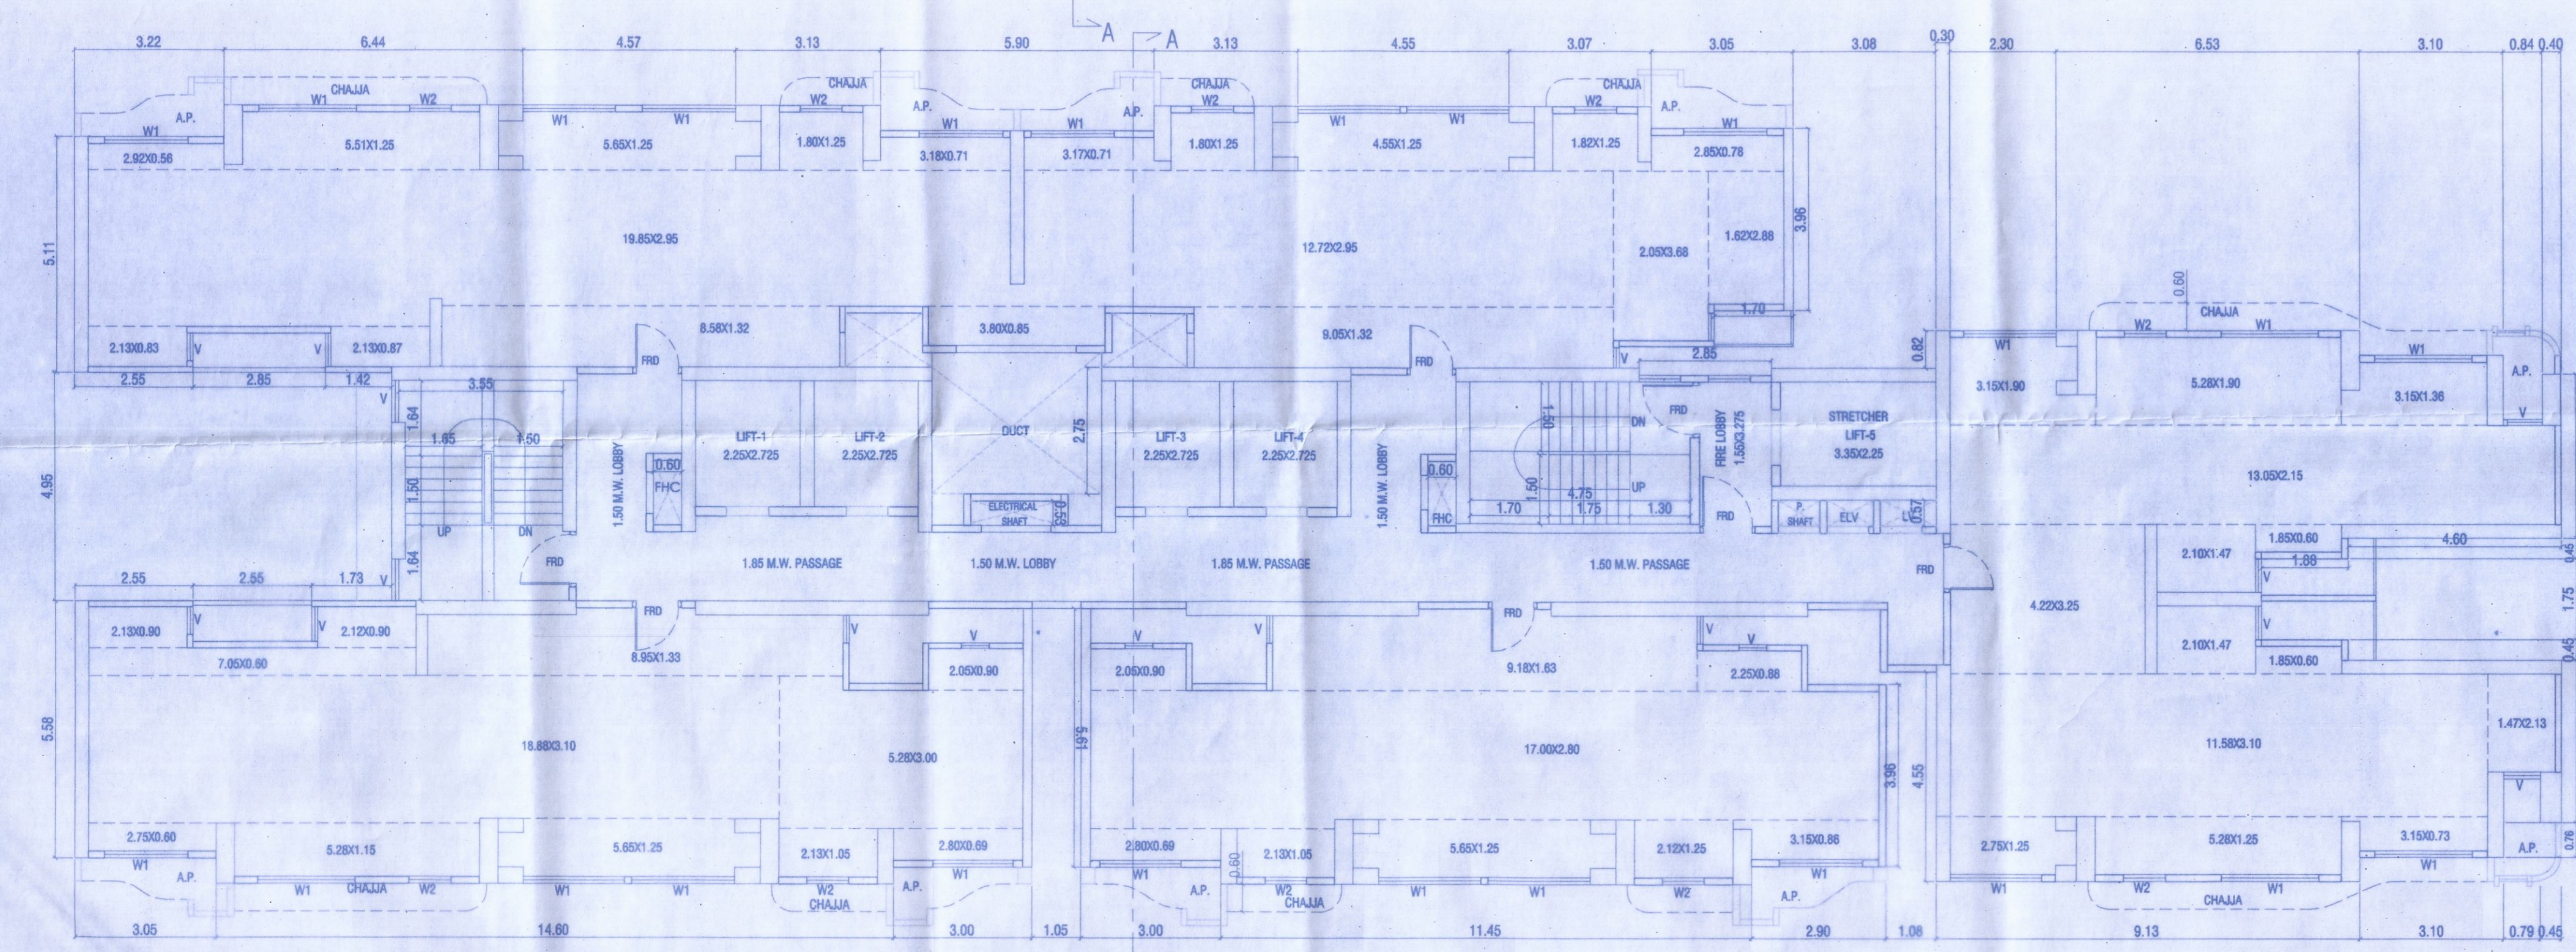


RECREATIONAL 20TH FLOOR Scale 1:100

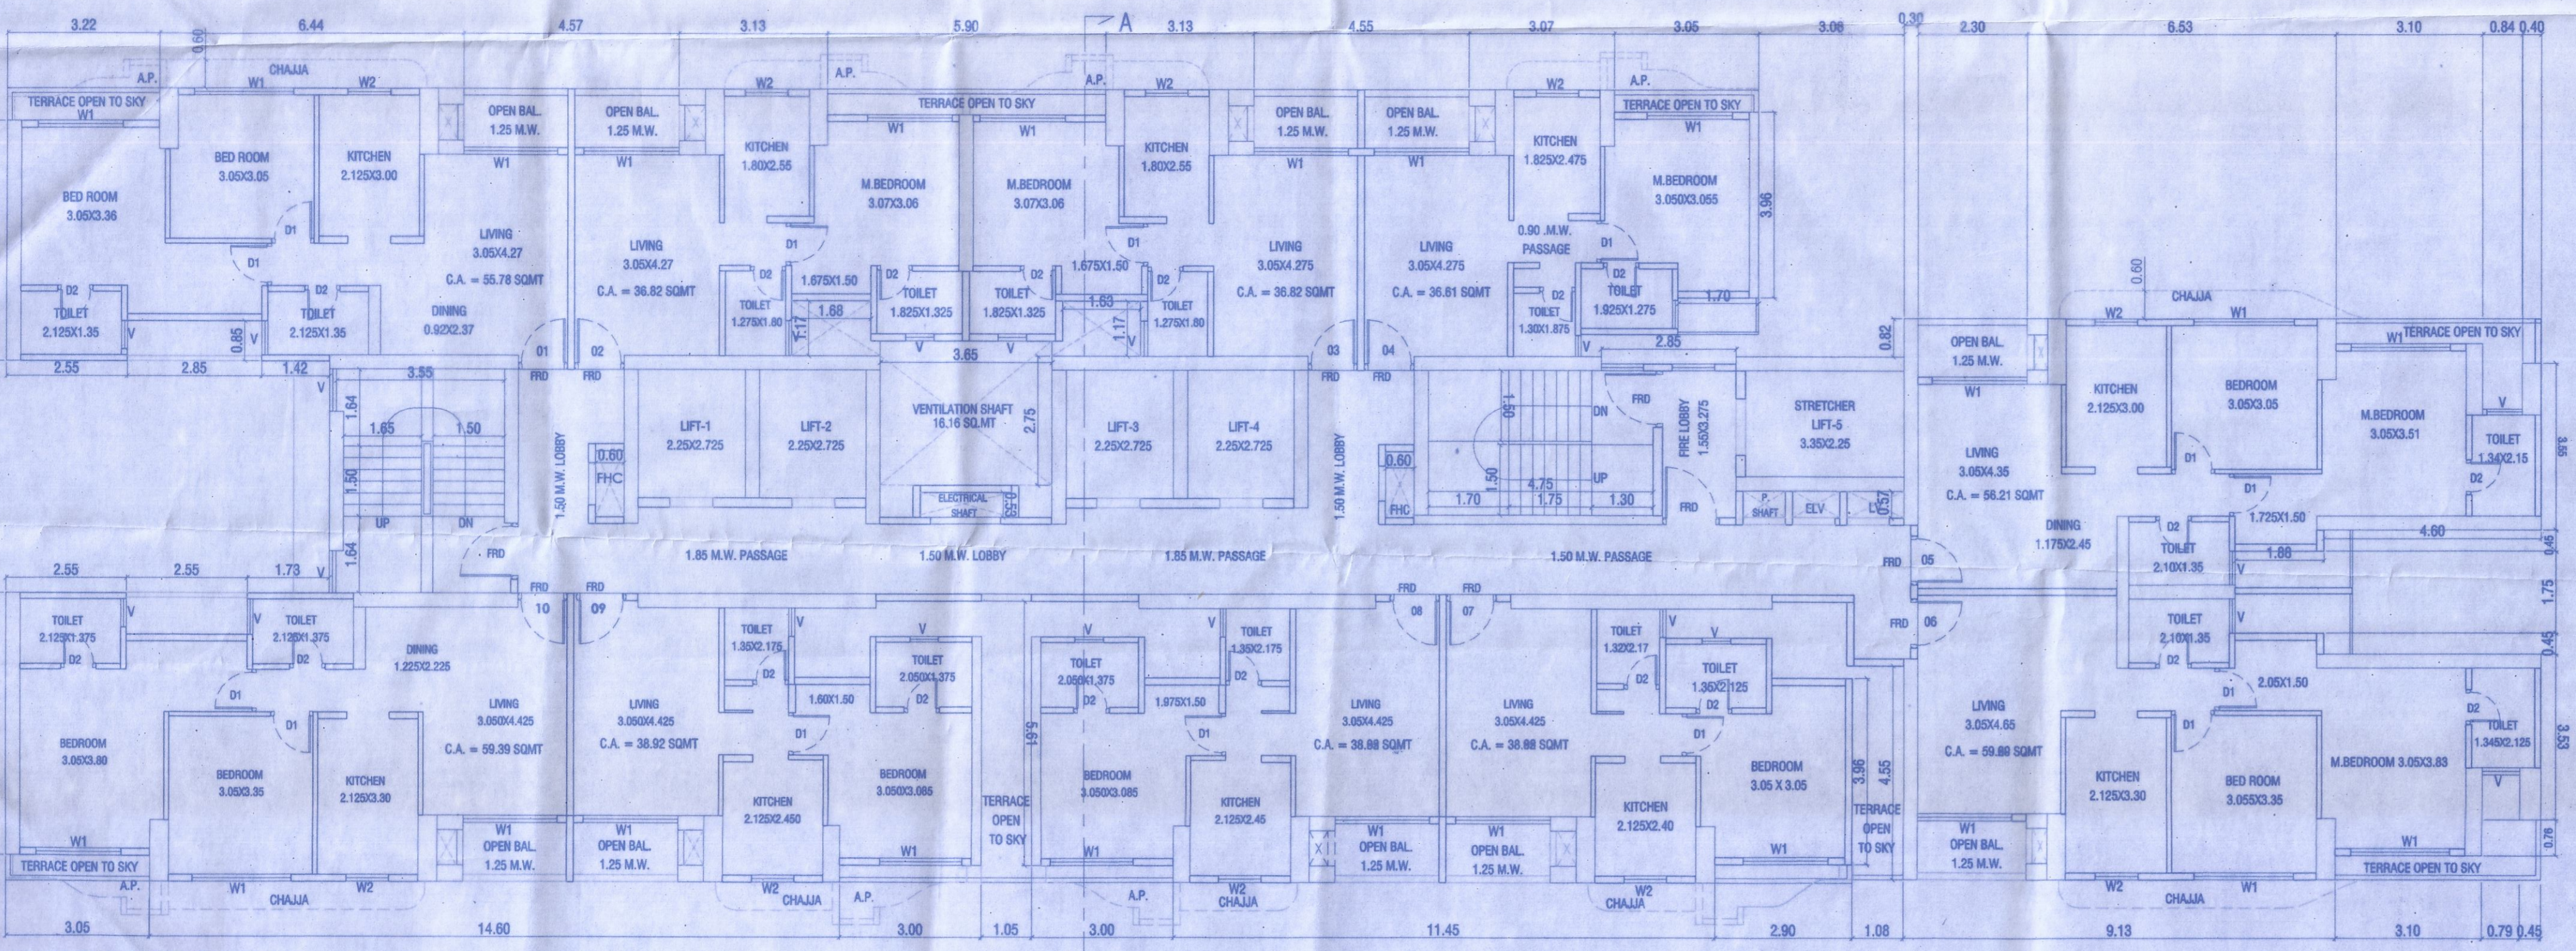

21ST FLOOR PLAN Scale 1:100

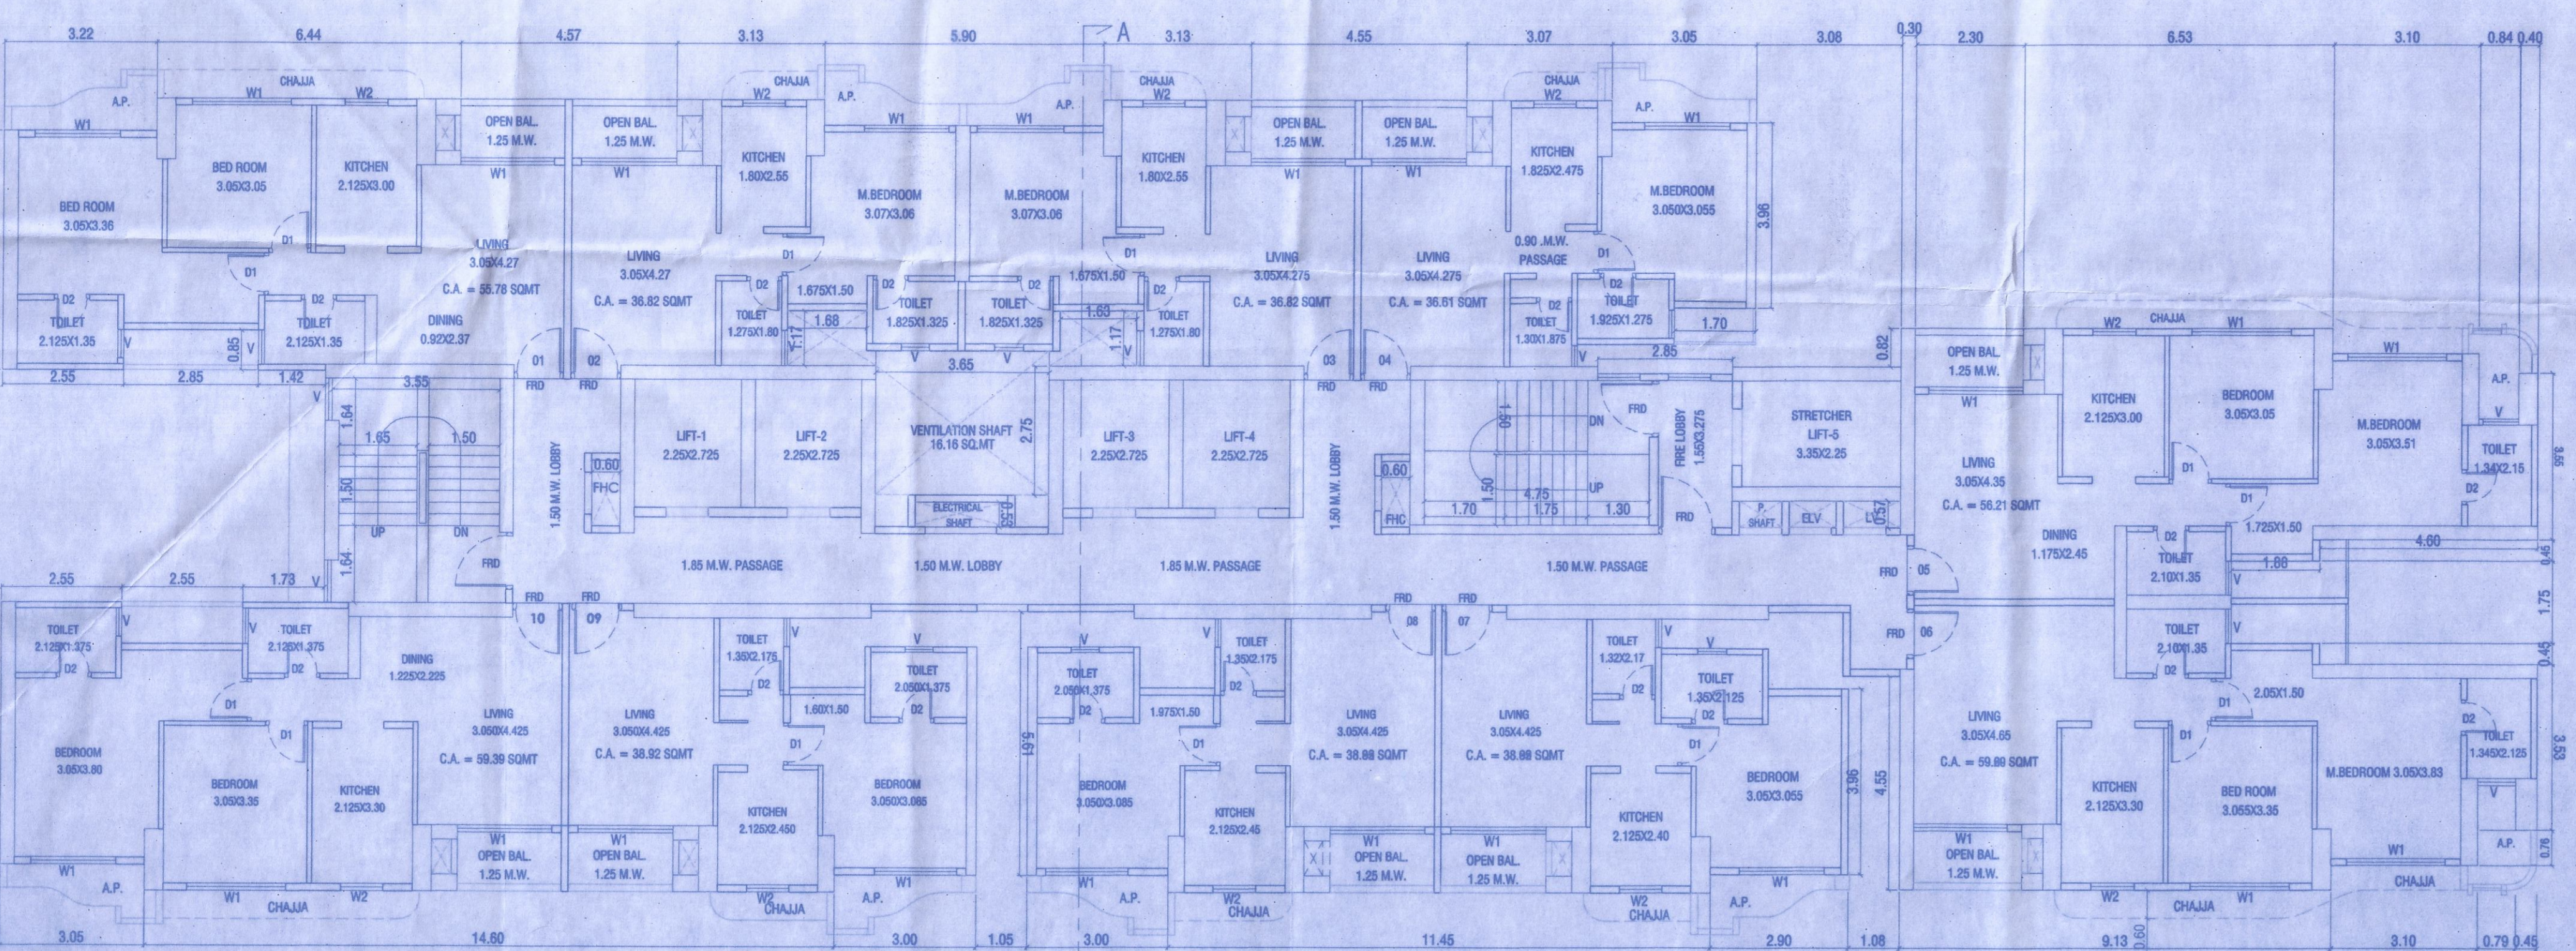

TYPICAL FLOOR PLAN (23RD TO 26th, 28th TO 30TH, & 32ND) Scale 1:100

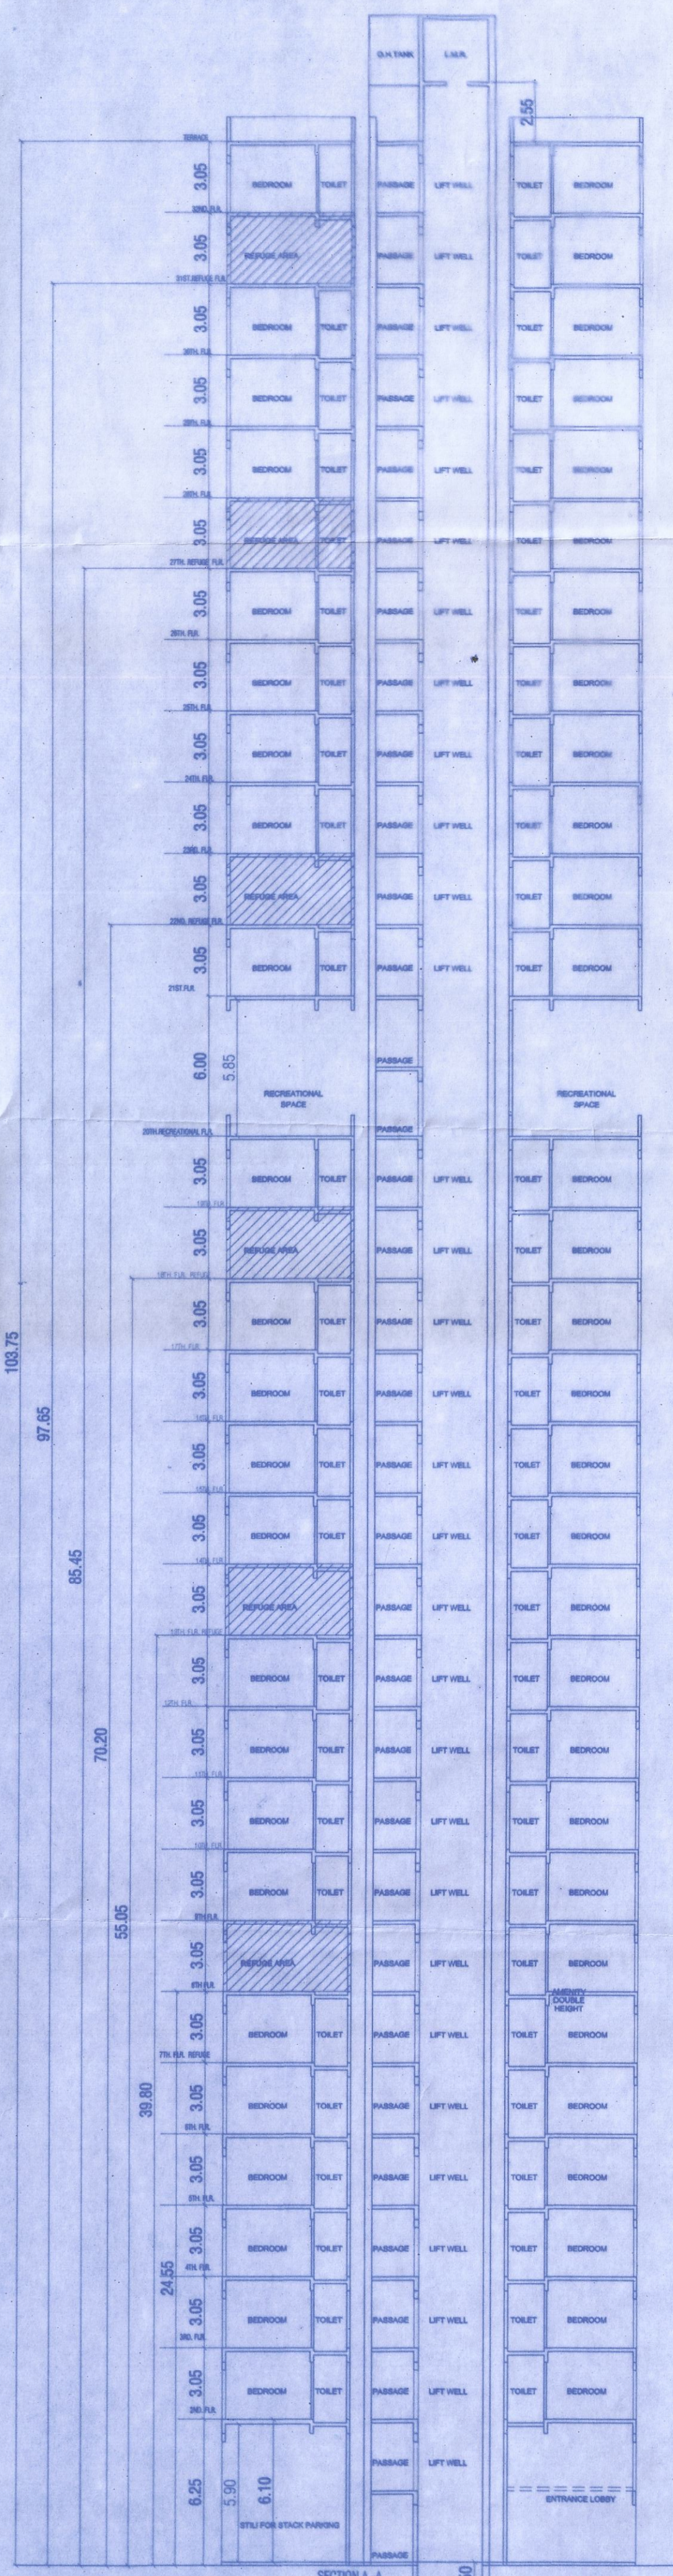

SIGNATURE OF OWNERS / P.O.A. HOLDER

CERTIFICATE OF AREA

CERTIFIED THAT THE PLOT UNDER REFERENCE WAS SURVEYED BY ME OR BY THE DIMENSIONS OF SIZES TO OF PLOT STATED ON PLAN ARE AS MEASURED ON SITE & THE AREA SO WORKED OUT TALLIES WITH THE AREA STATED IN DOCUMENTS DIMENSION

Joshi Deshware Associates Architects Planners

V.P. No. SCALE 1:100 DRAWING No. DATE 22-10-2024 DRAWN BY CHECKED BY BHUSHAN JOSHI