



PROPOSED COMMERCIAL CUM. RESIDENTIAL & HOSPITAL BUILDING PLAN ON P.NO.4+5+1, S.NO.62/1+72/1, OF ANANDWALI SHIWAR, AT.NASHIK. FOR. SHRI. ASHOK FAKIRAO SOPE AND M/S.J.S.M. ENTERPRISES PARTNERSHIP FIRM.

Stamps of Approval of Plans:- Drawing Sheet No. 38


APPROVED
 The Plans amended in
 As per the conditions mentioned in
 the accompanying commencement
 Certificate No. dated
 A-110P/230/2021 26/03/2021
 Executive Engineer
 TOWN PLANNING
 Nashik Municipal Corporation
 Nashik

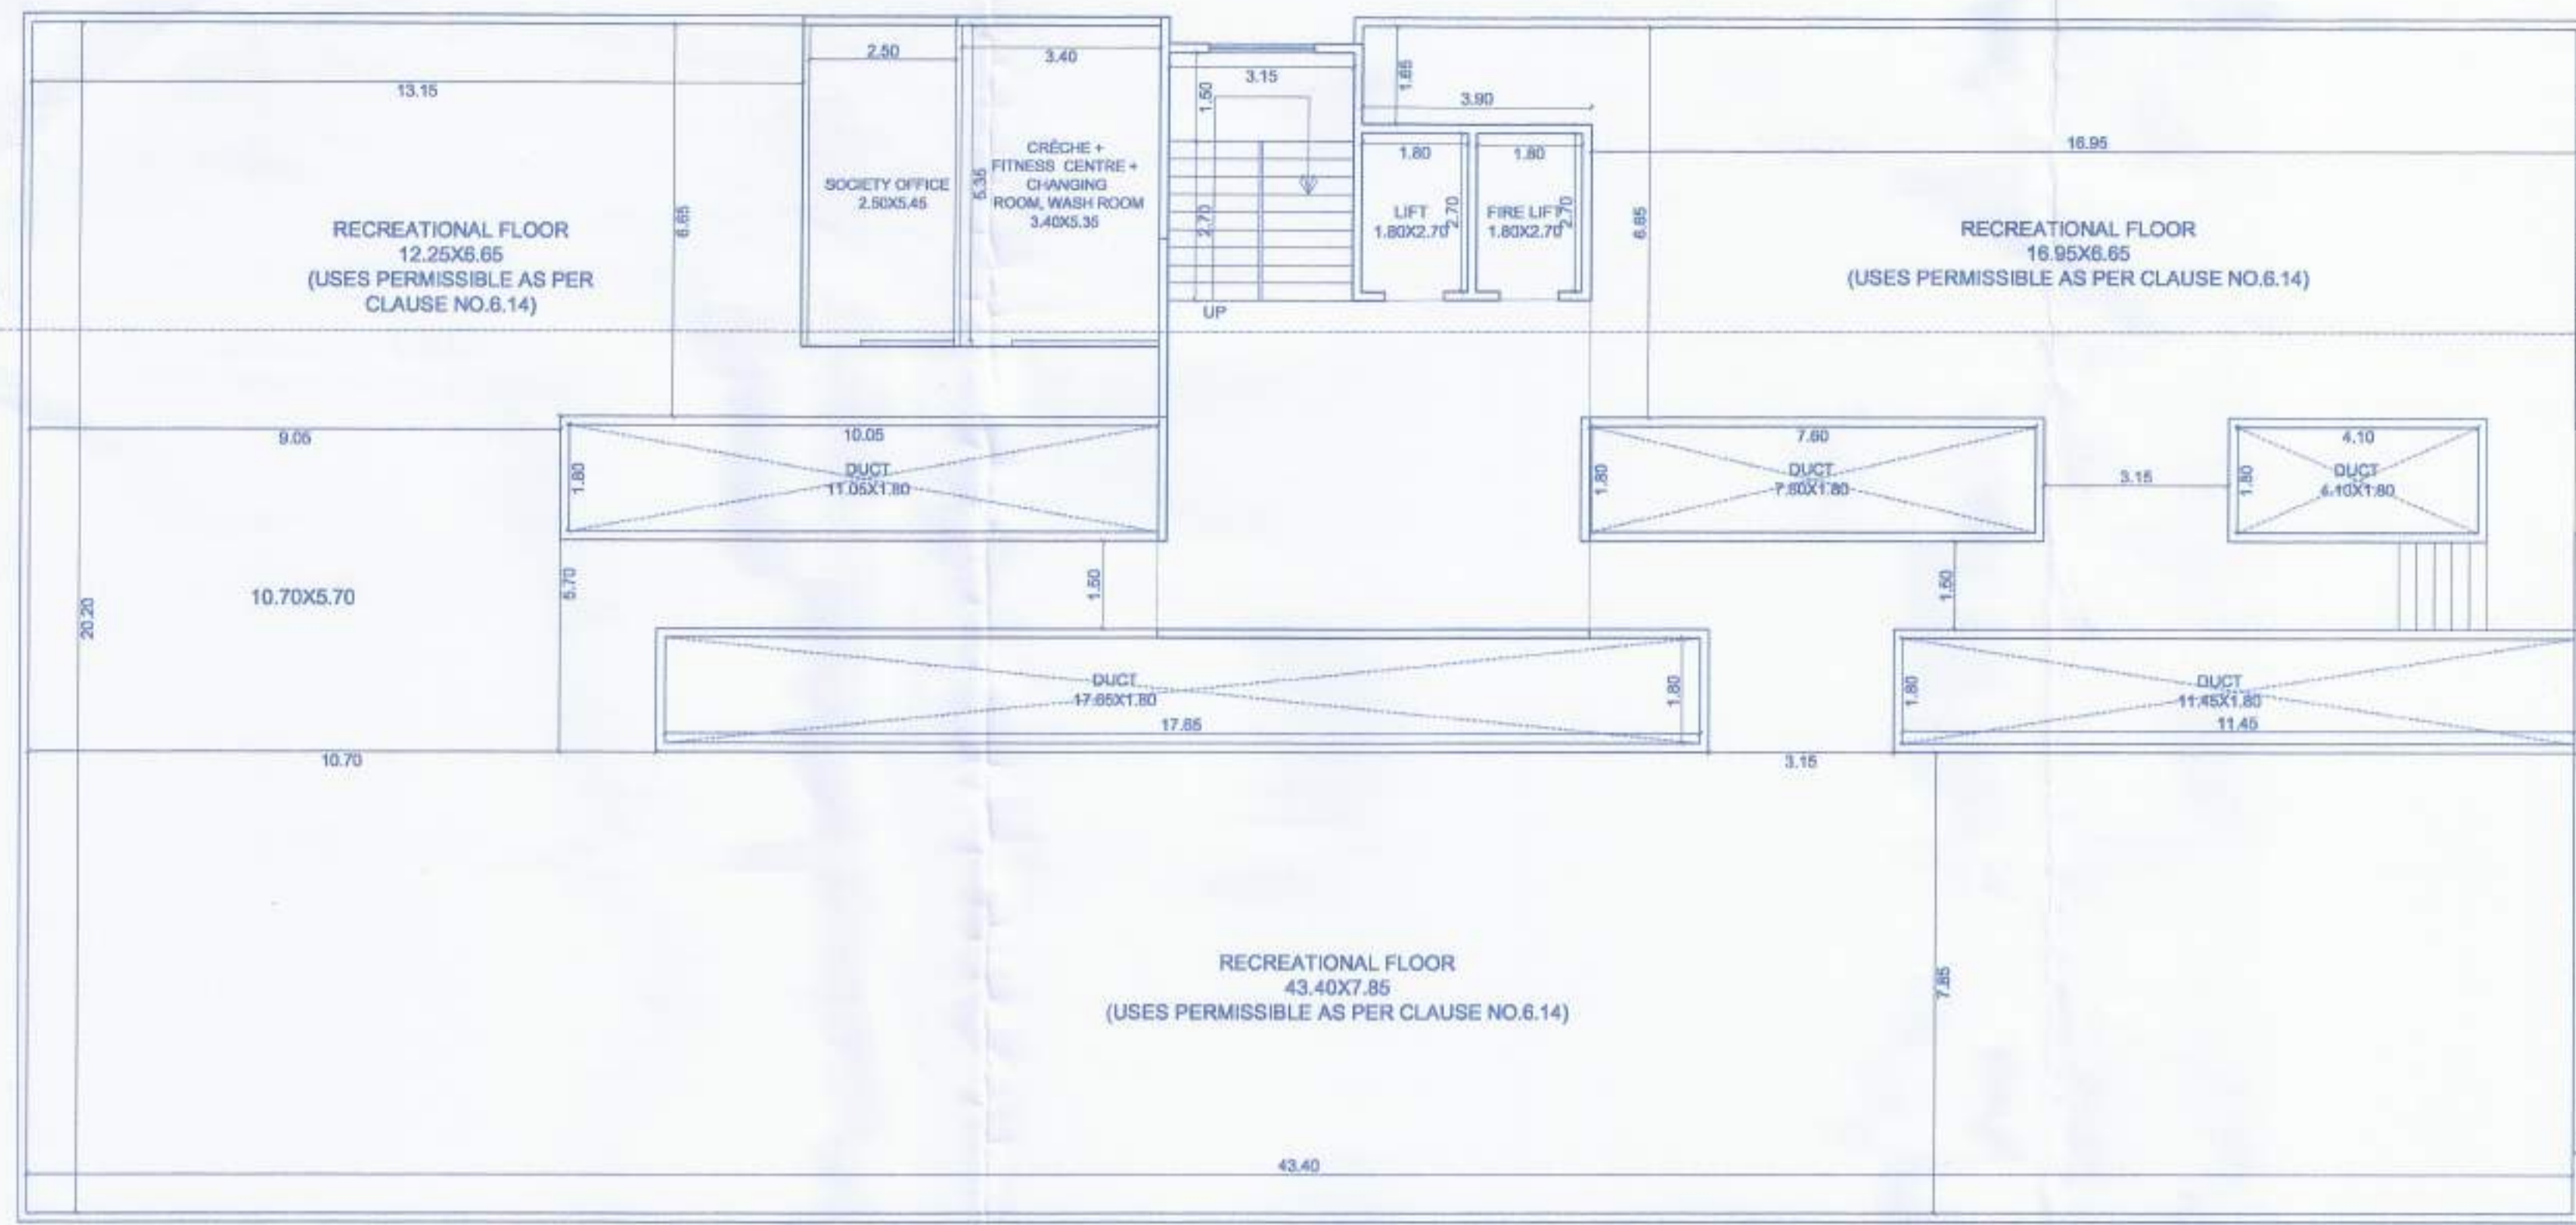


RECREATIONAL FLOOR PLAN

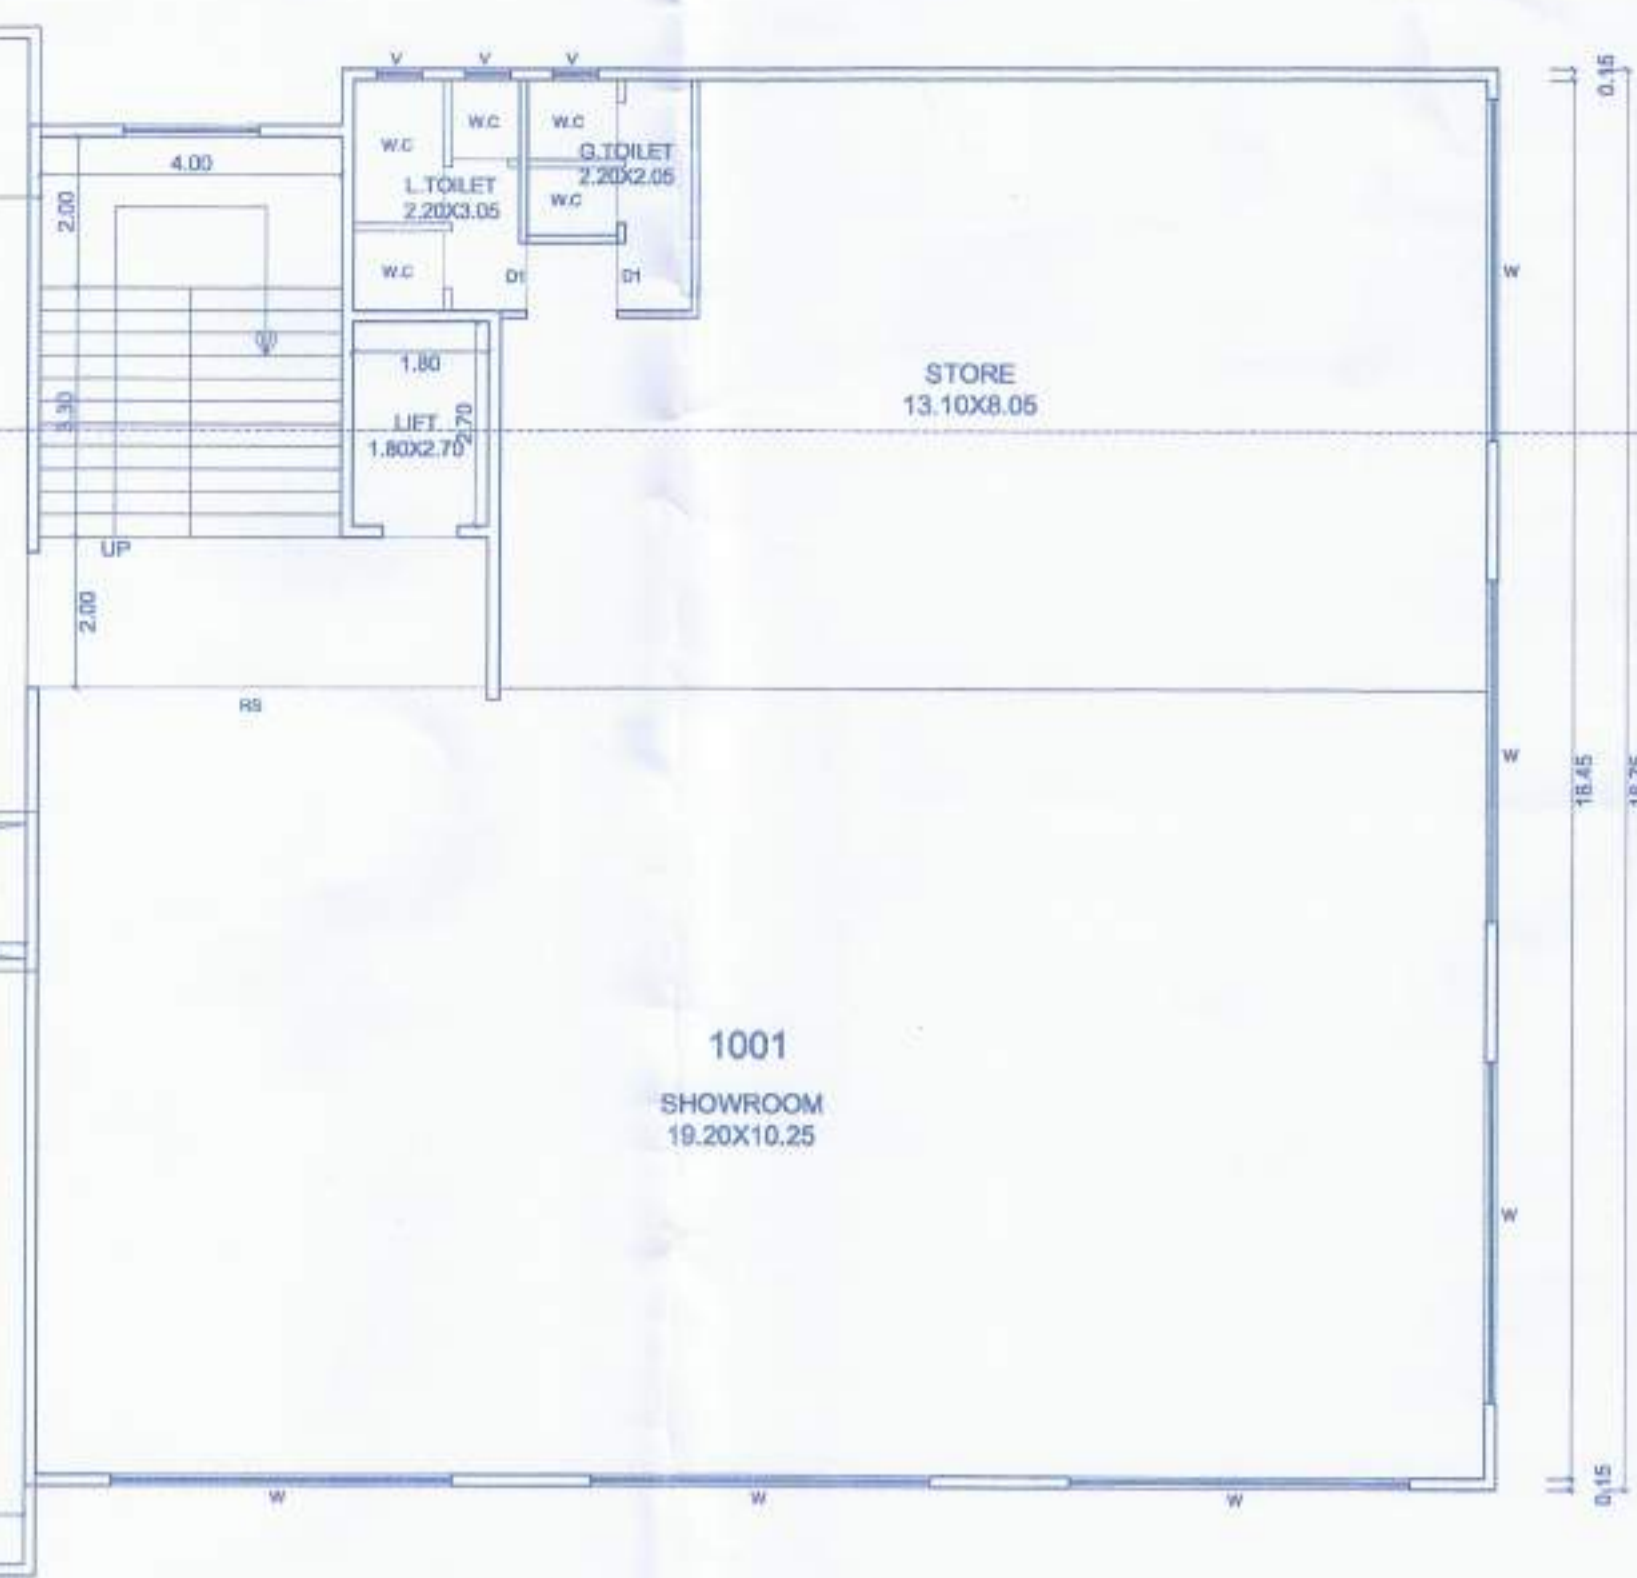


10TH FLOOR PLAN (Commercial)

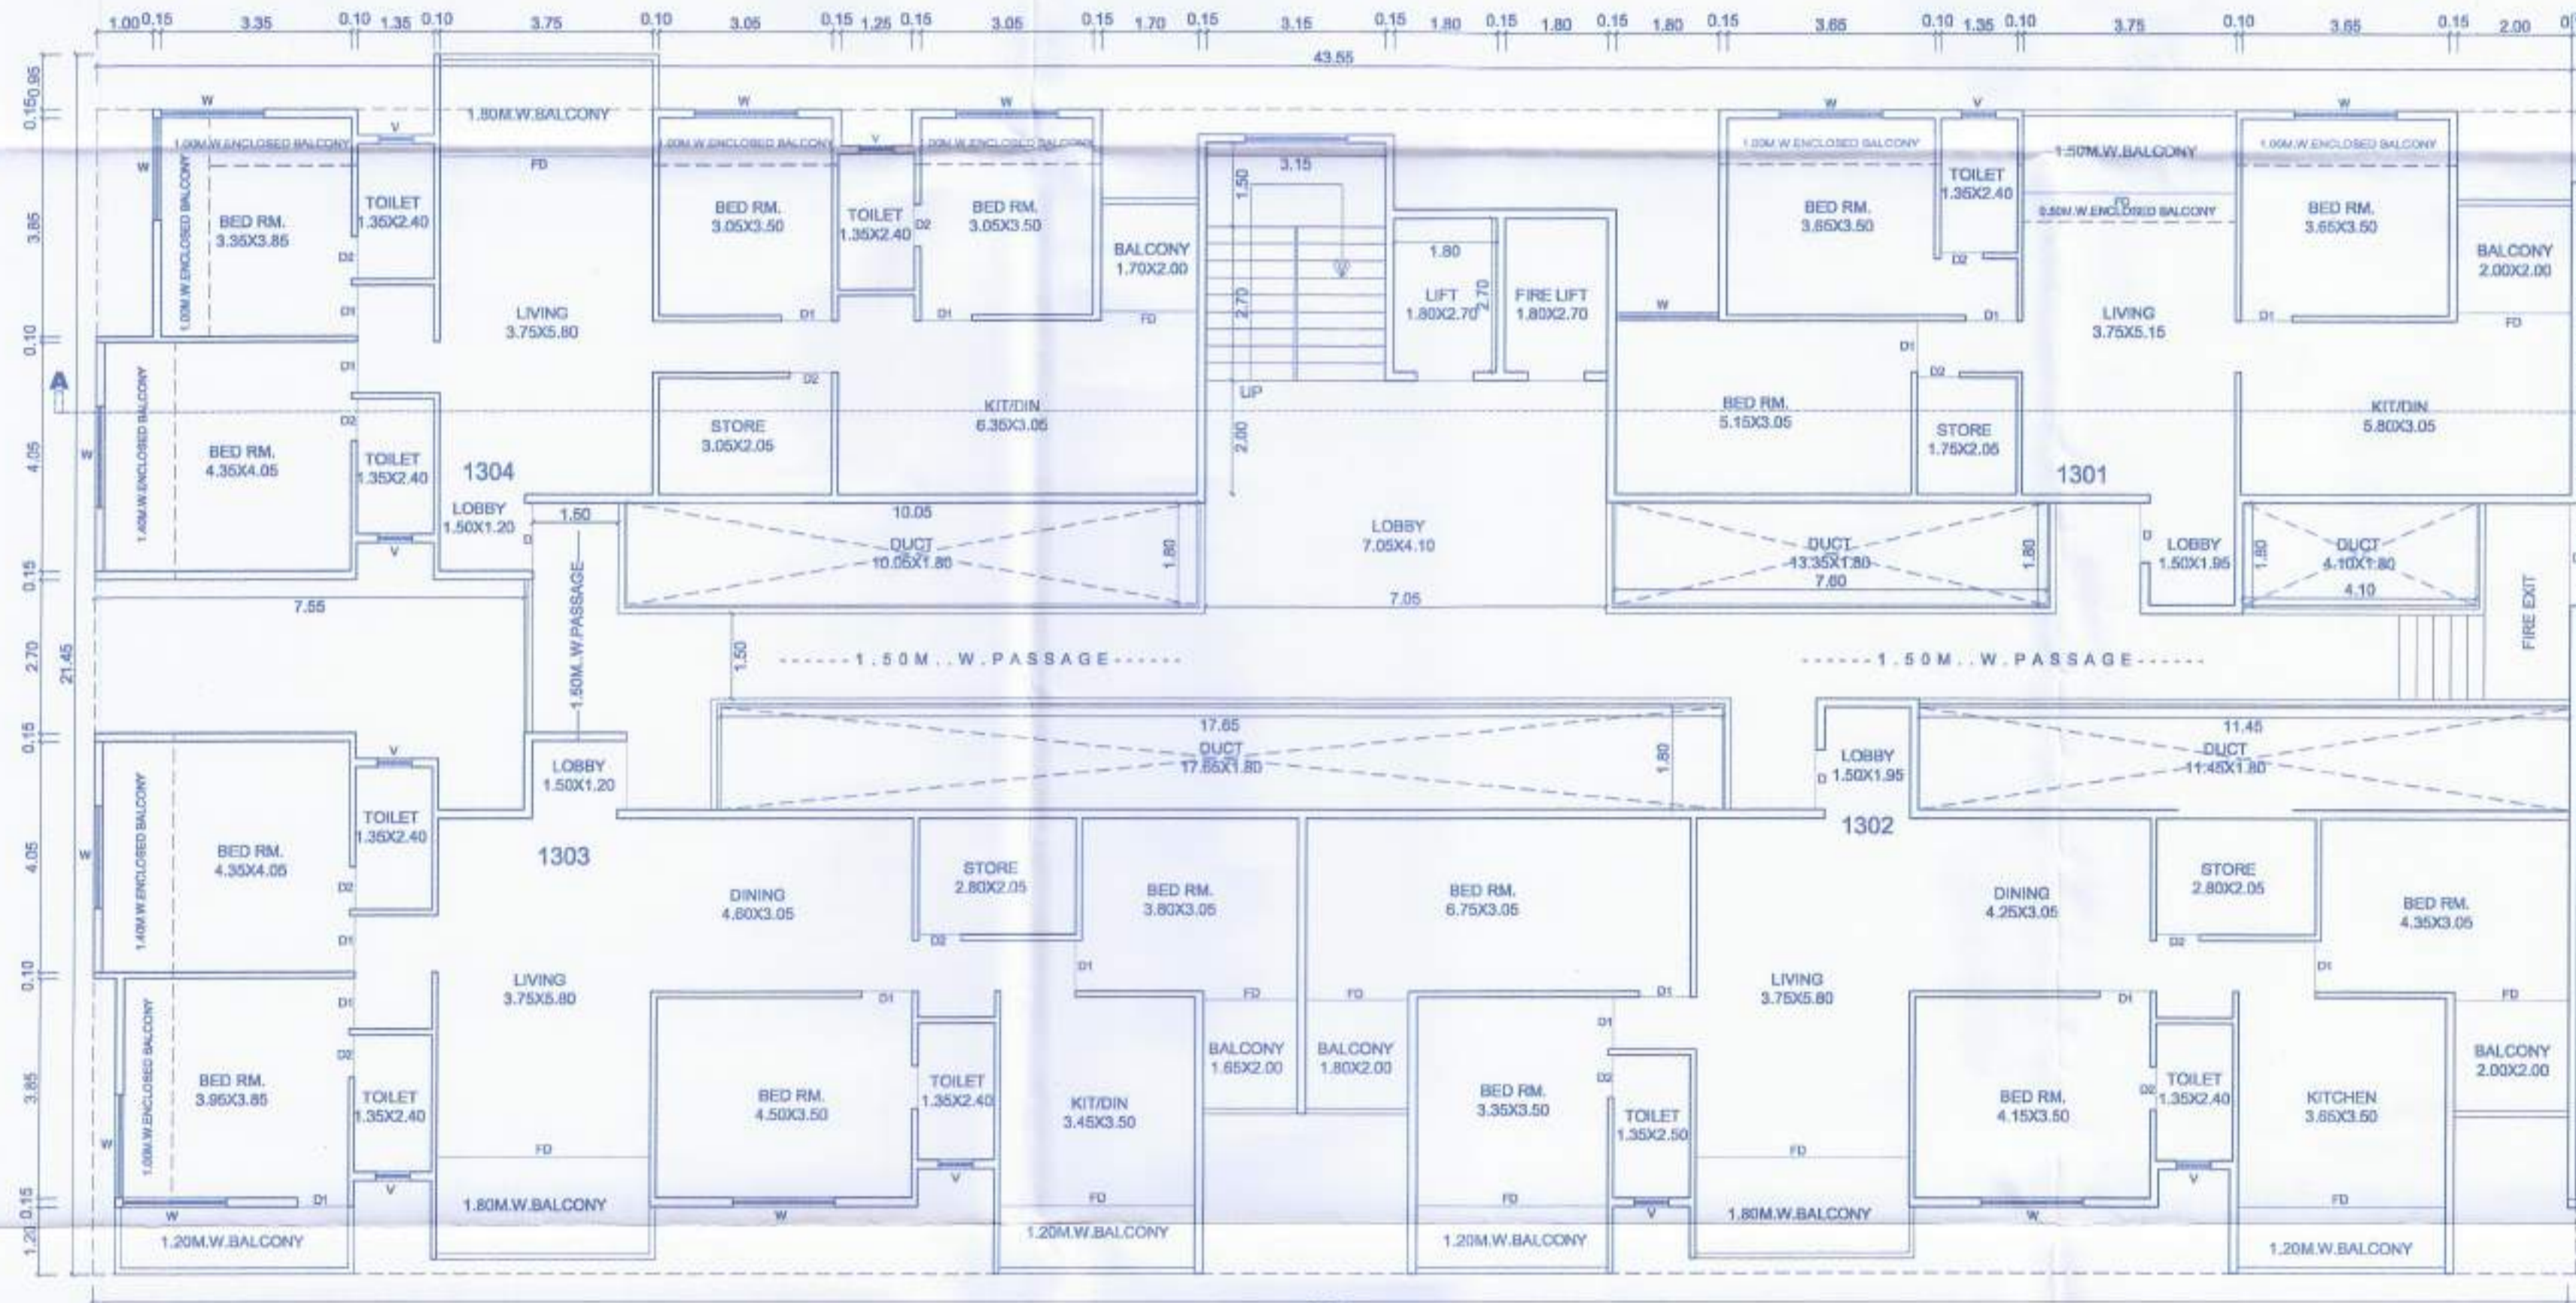


13TH FLOOR PLAN (Residential)

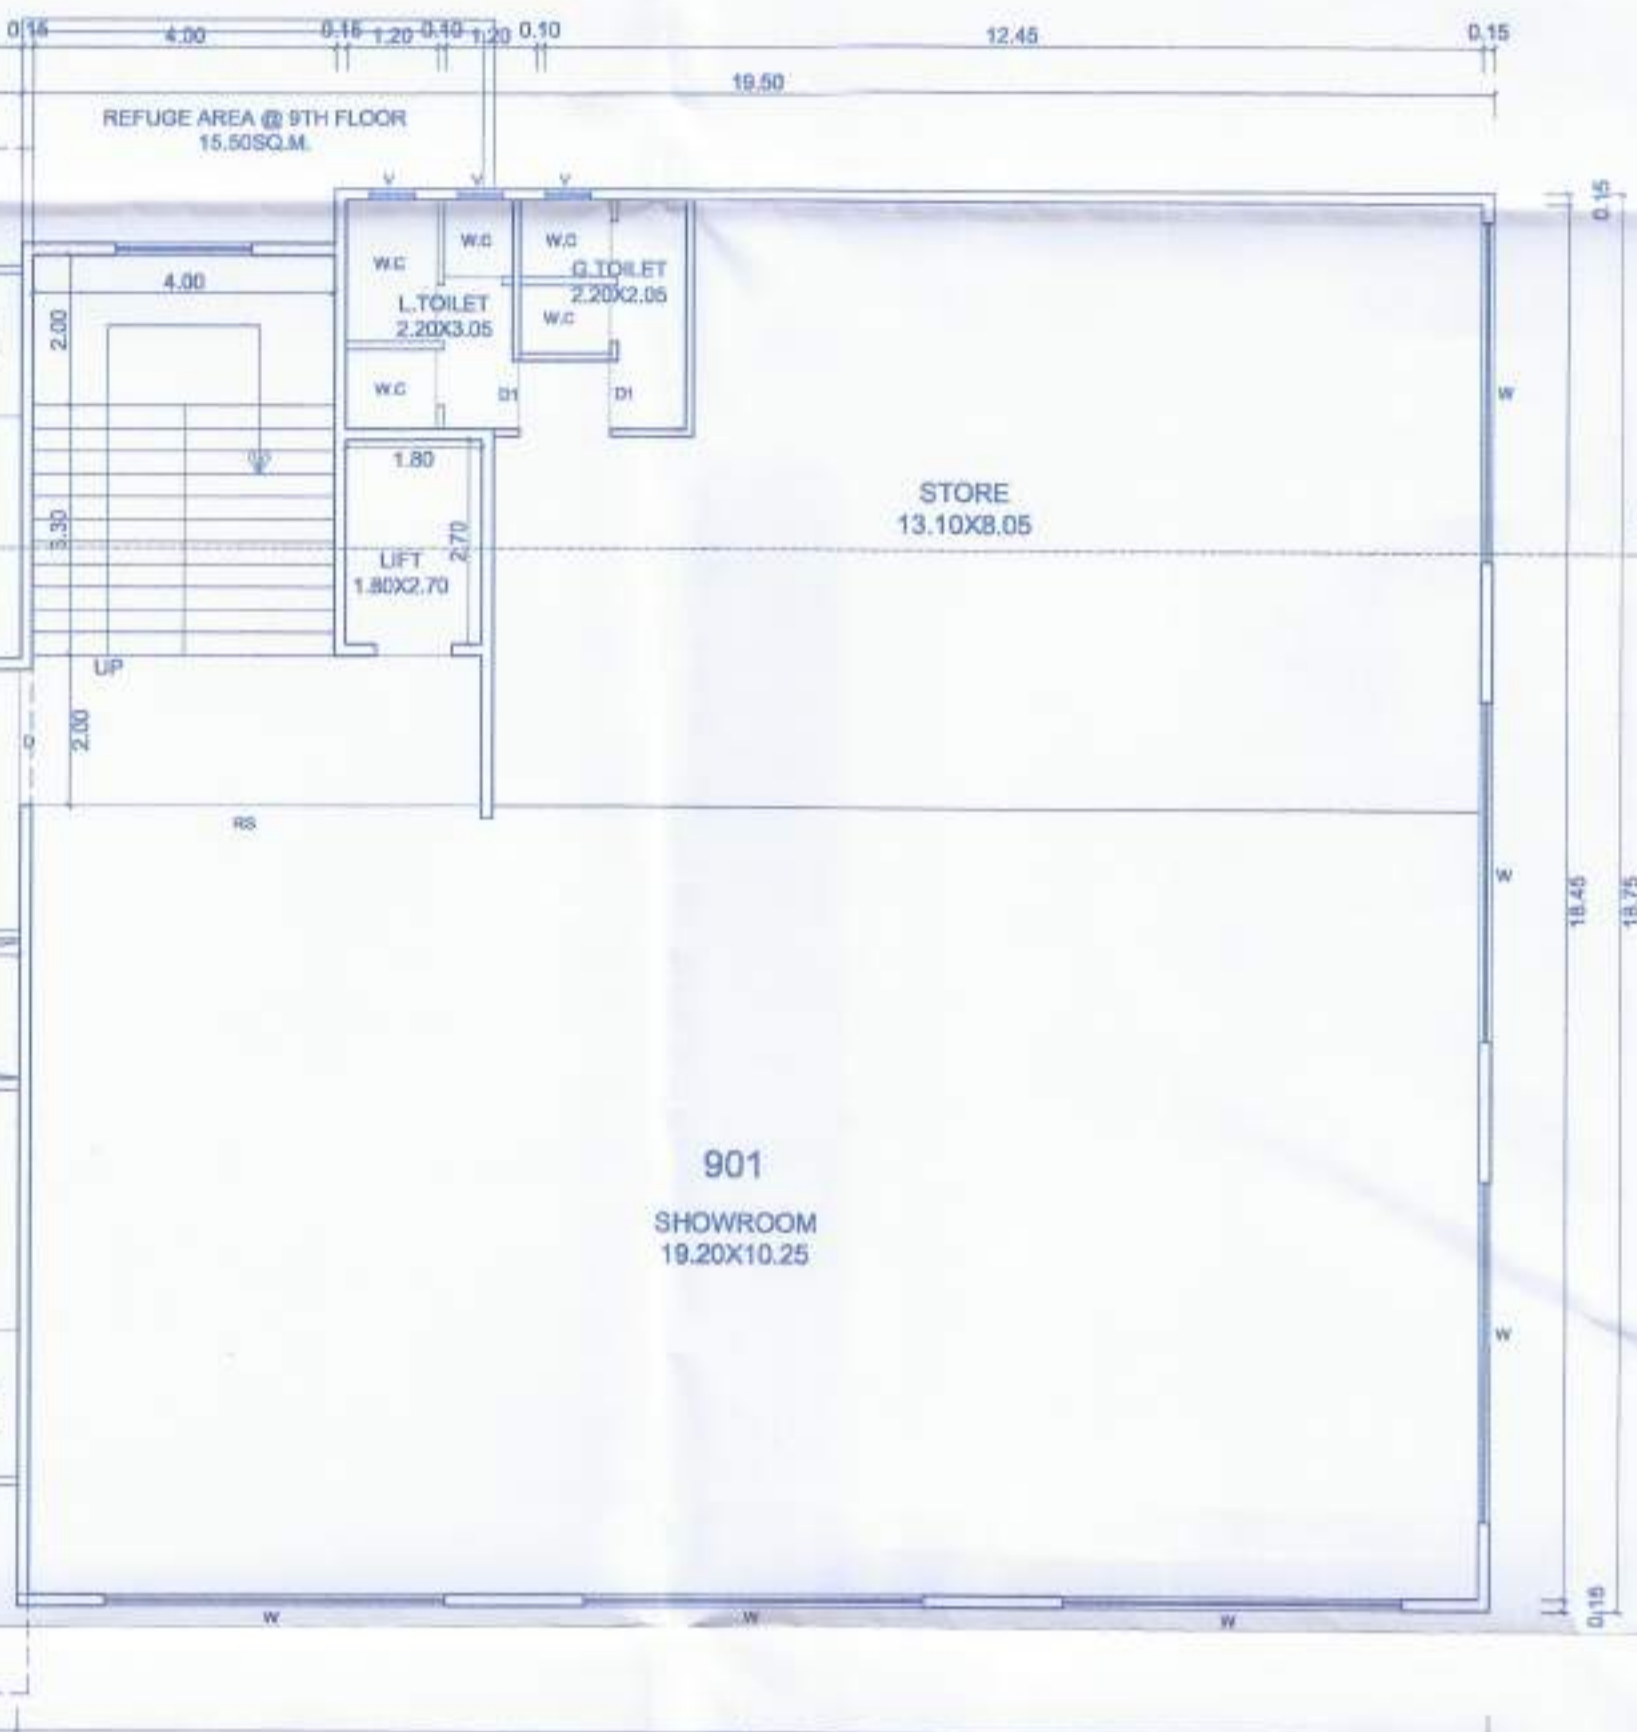


9TH FLOOR PLAN (Commercial)

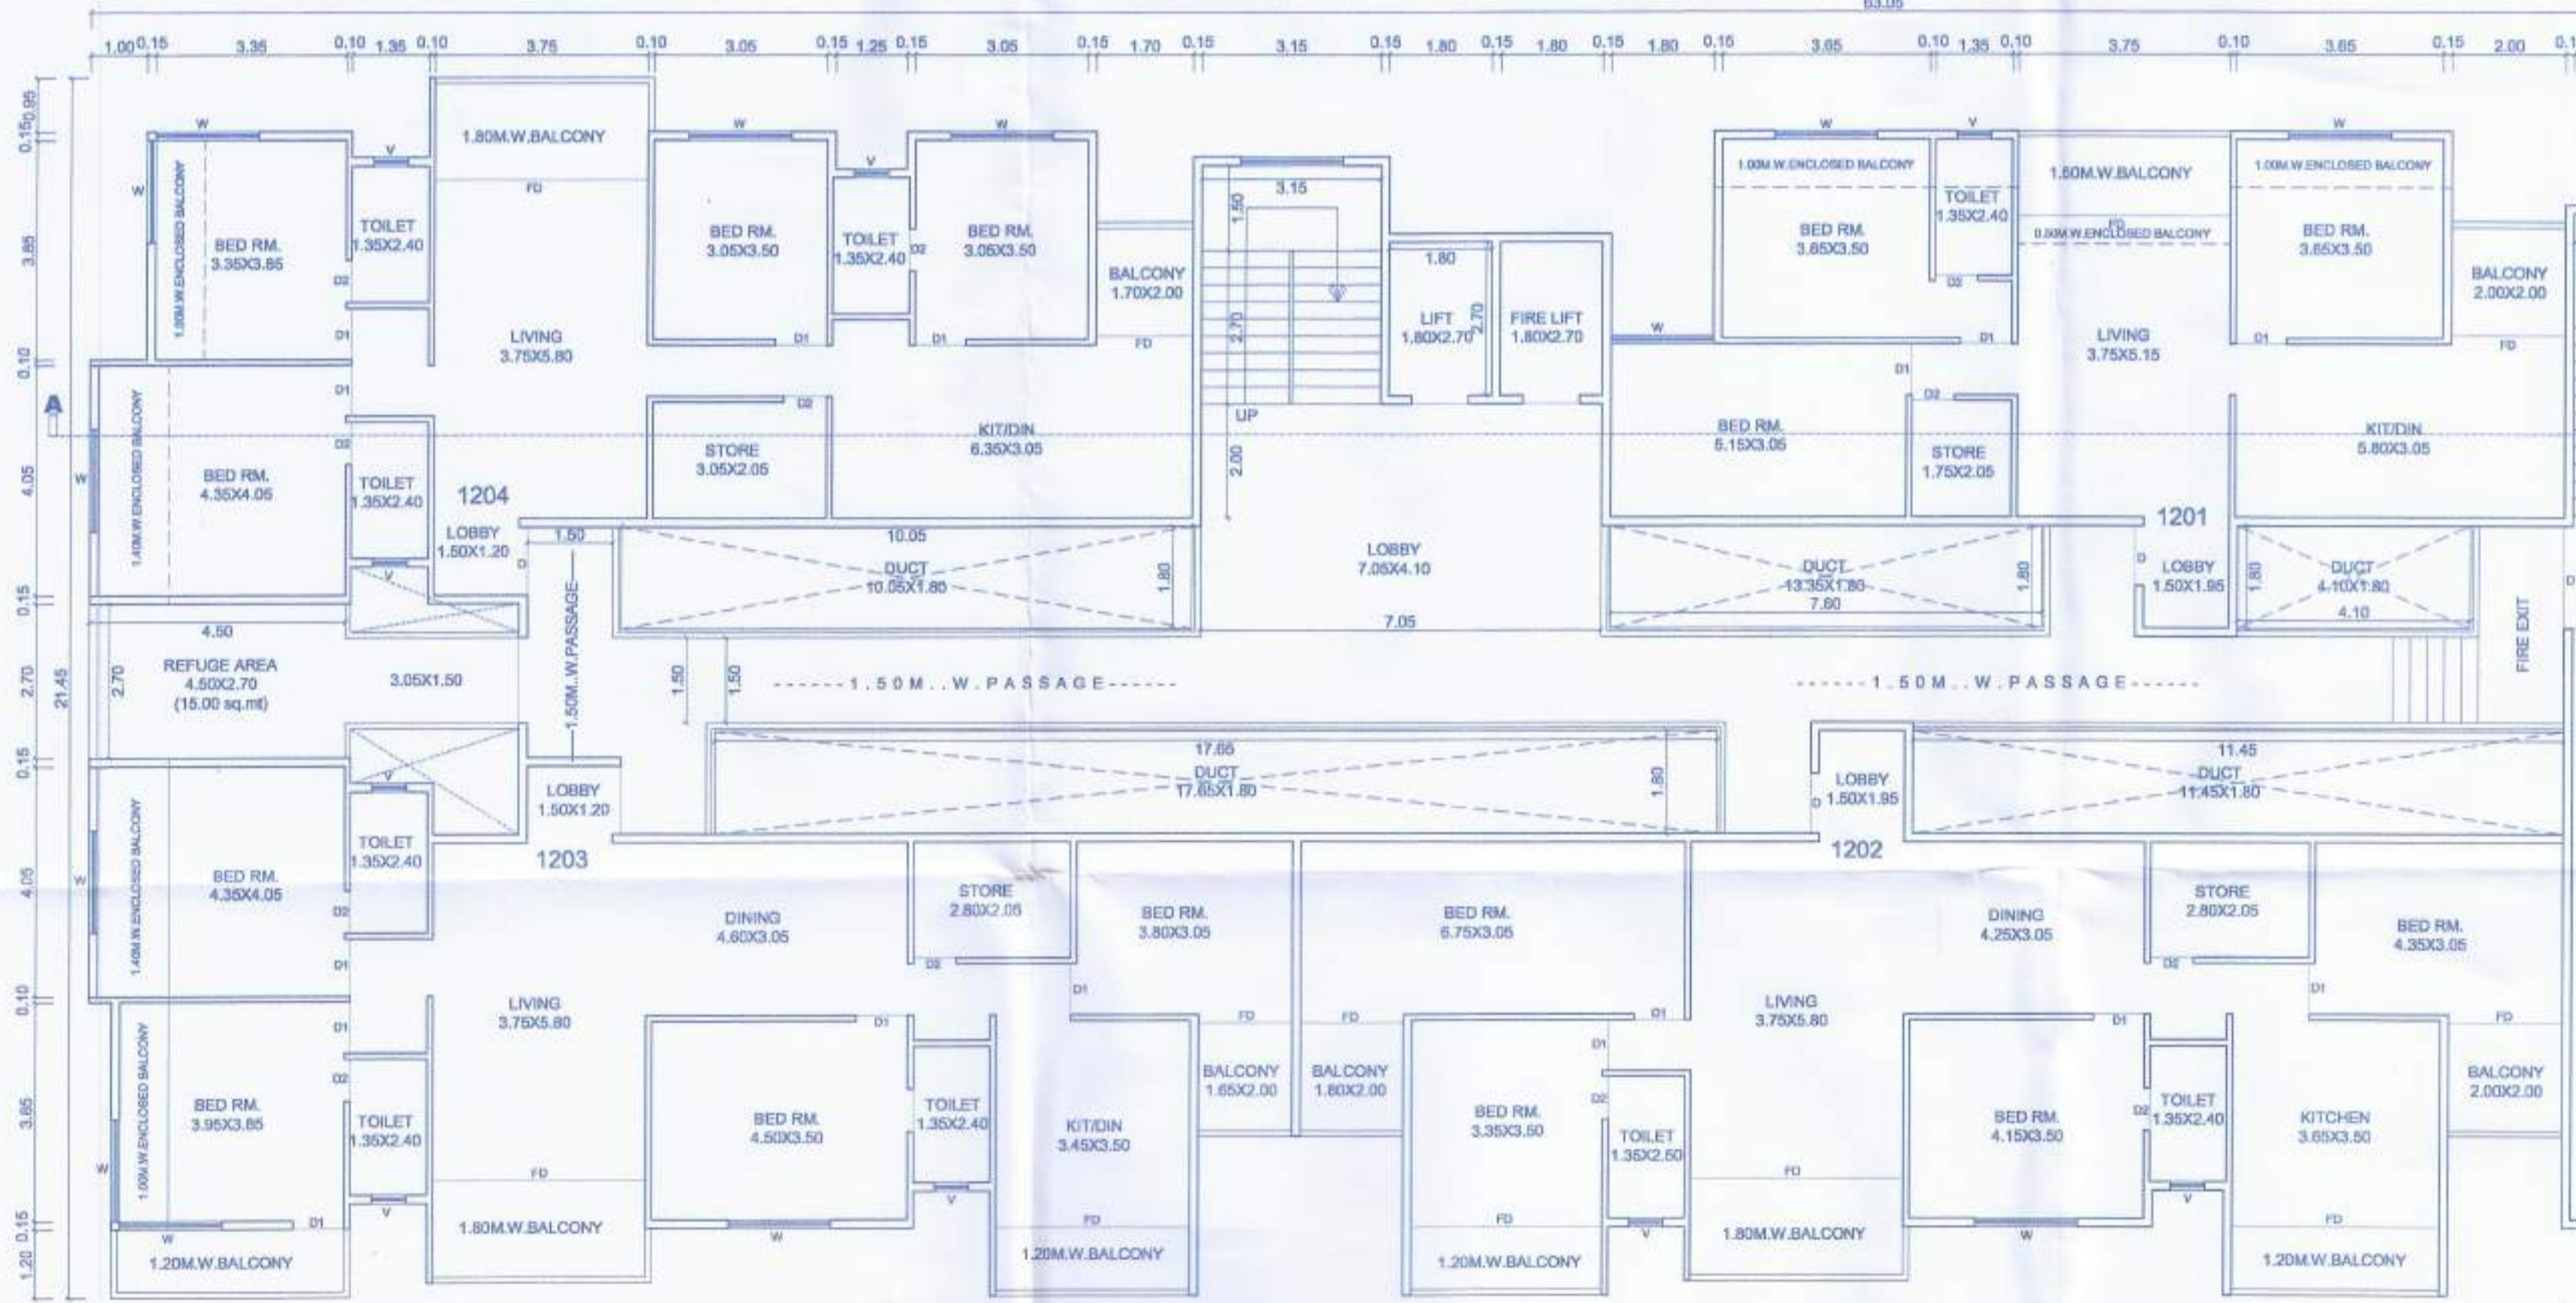


12TH FLOOR PLAN (Residential)

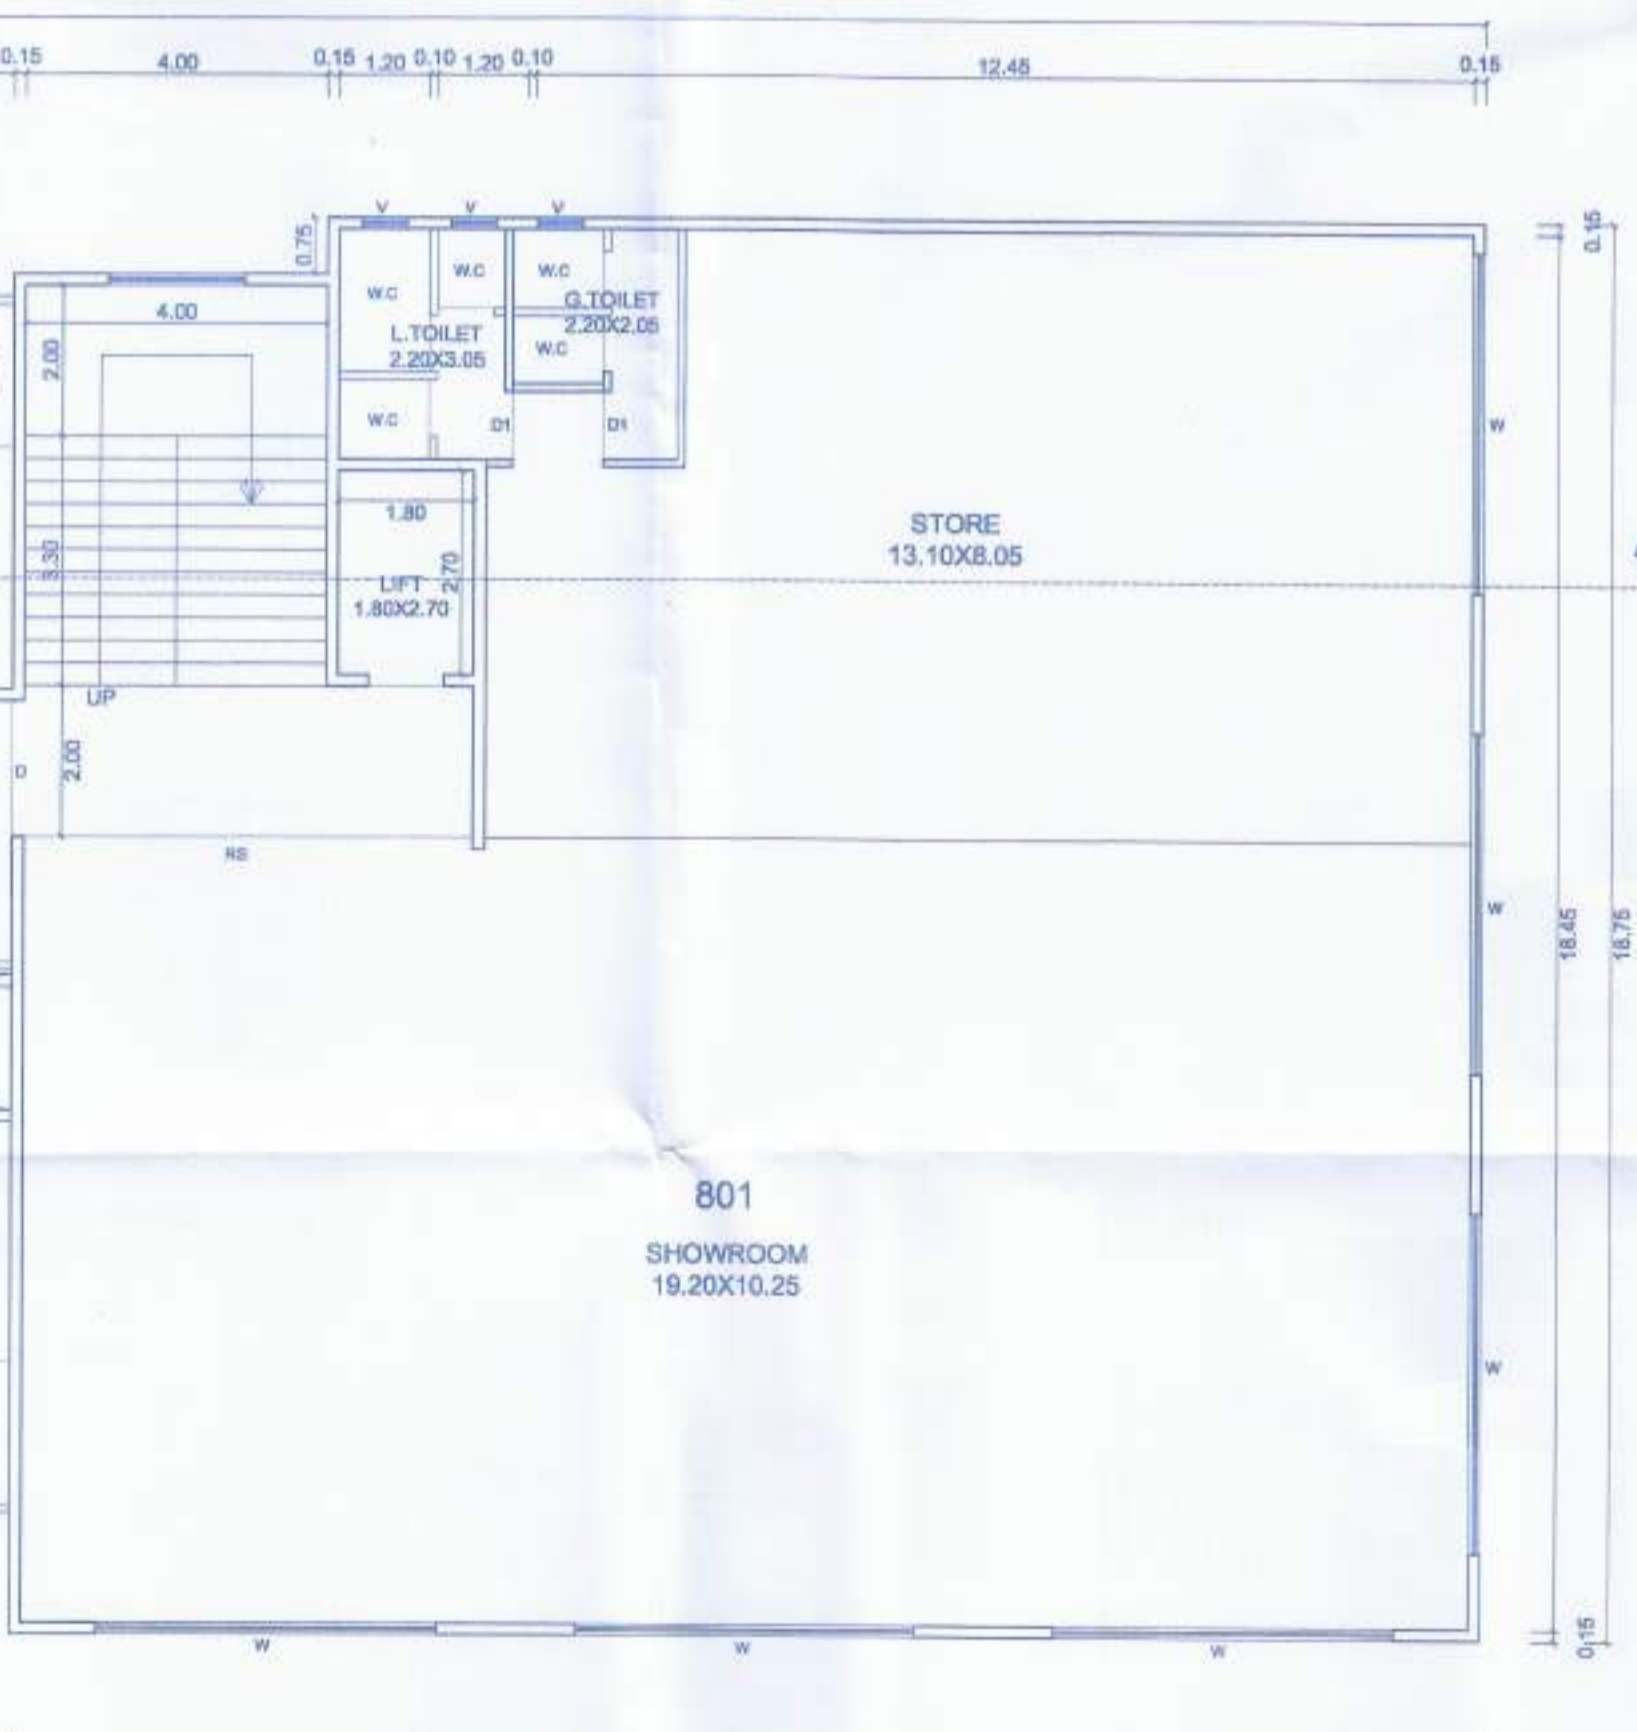

8TH FLOOR PLAN (Commercial)

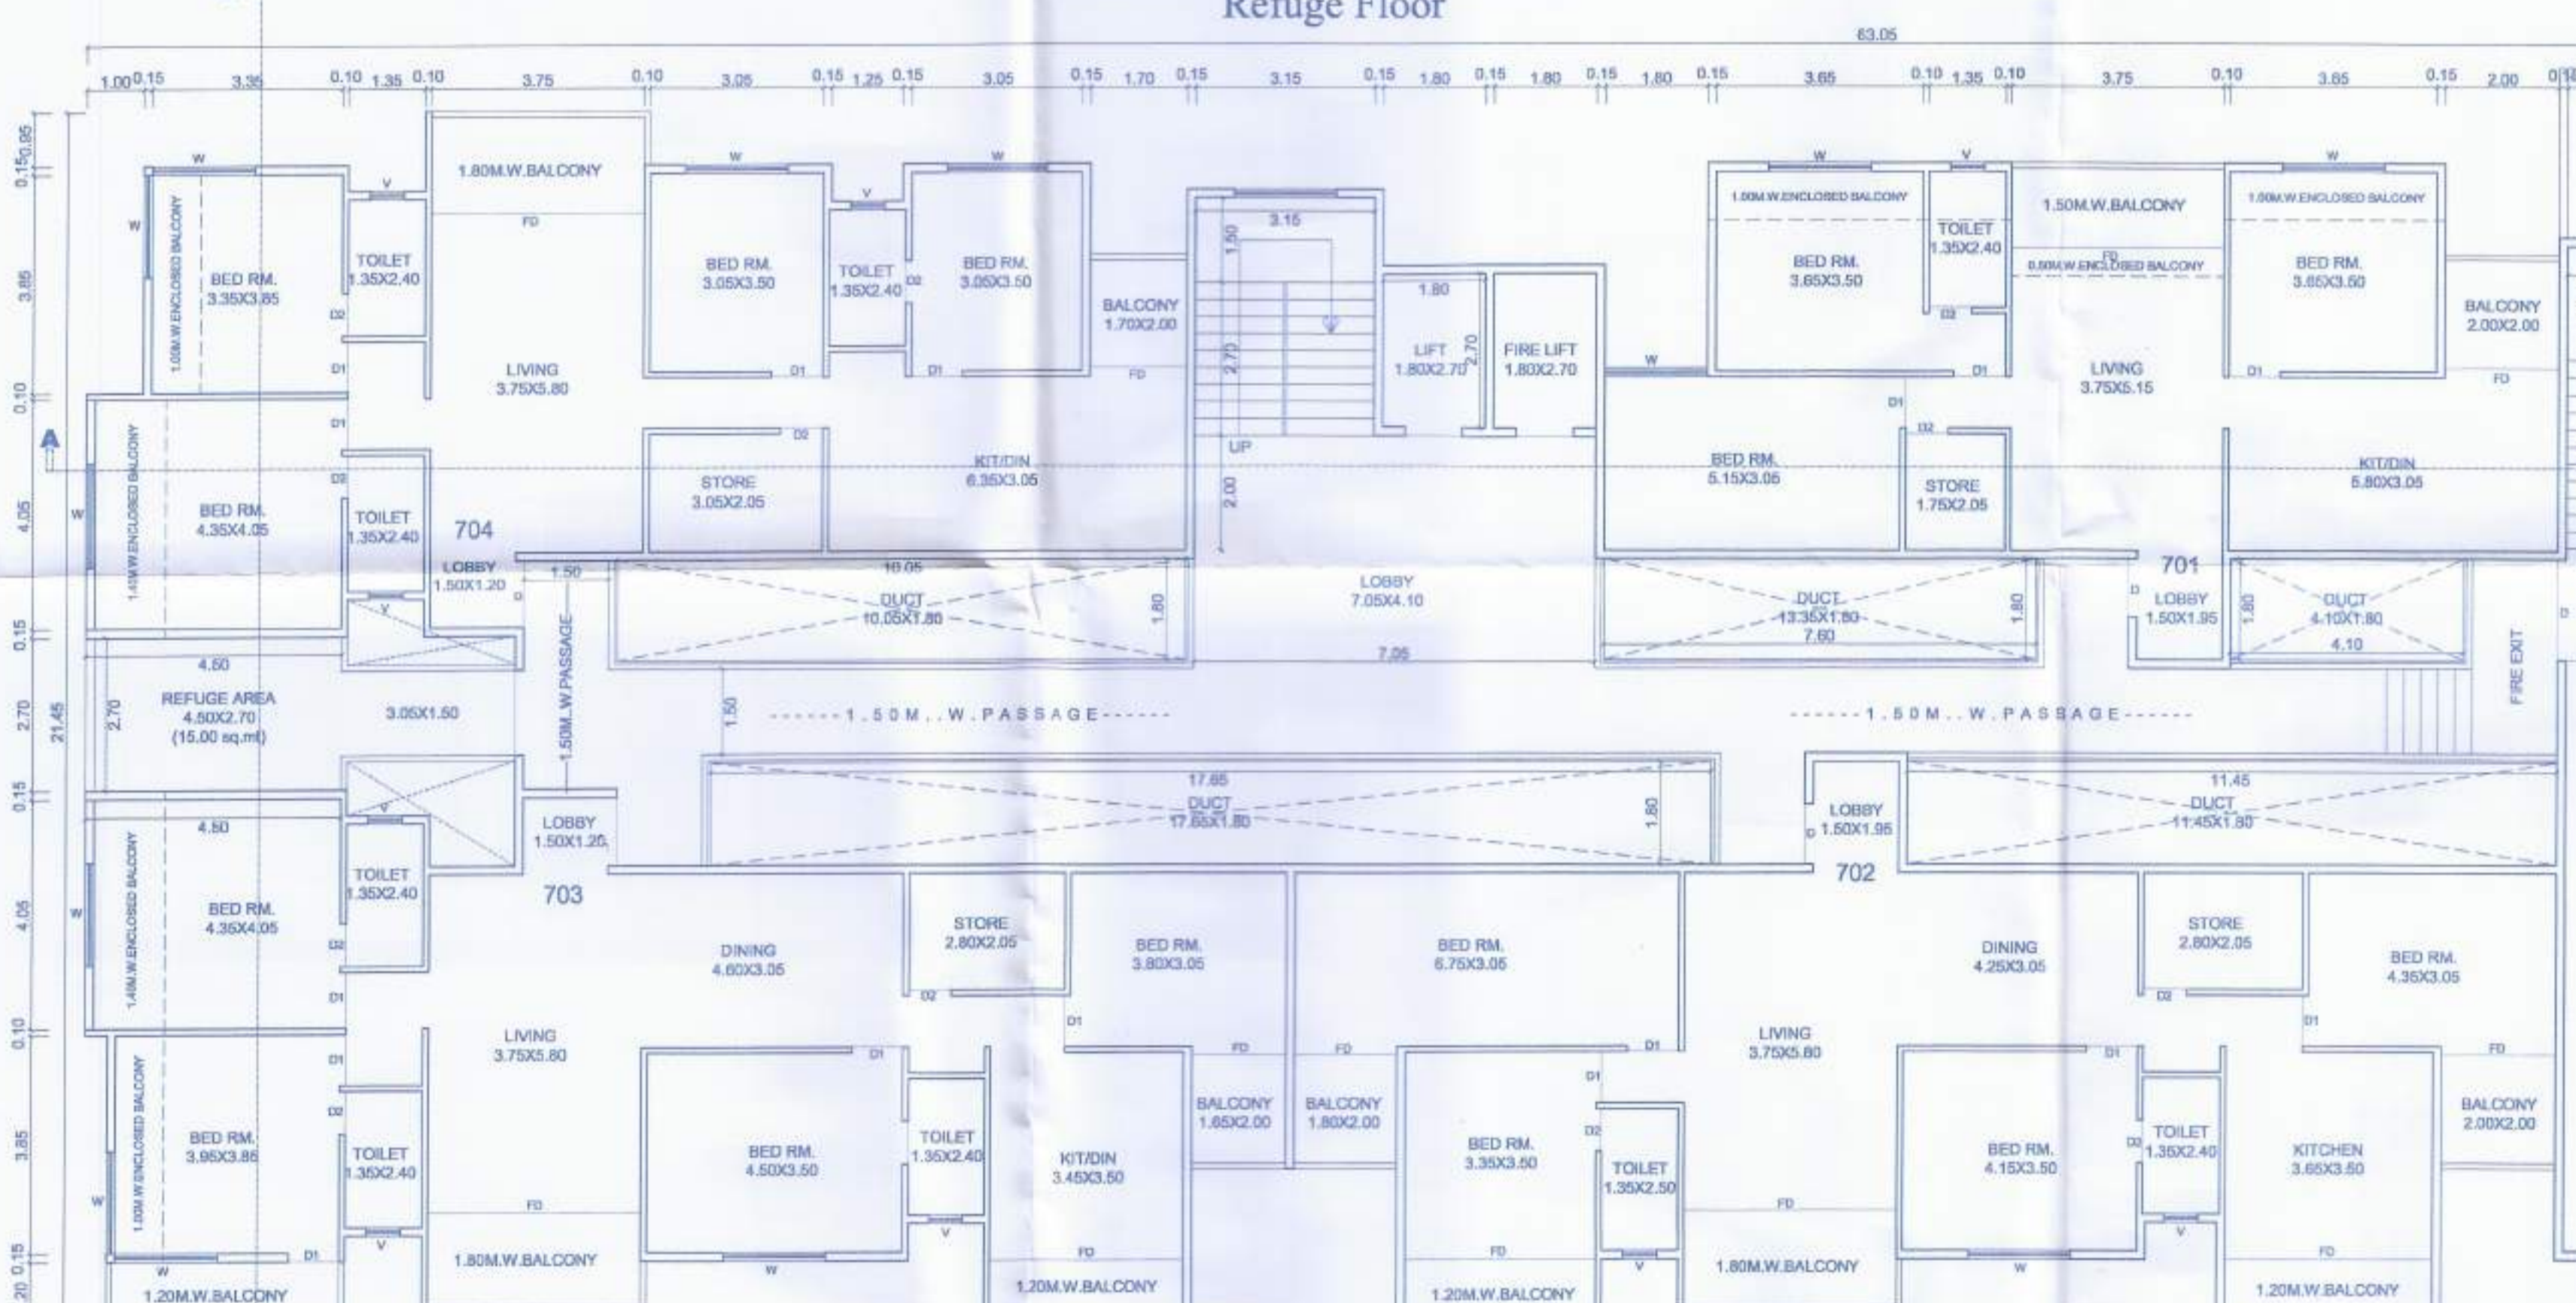

7TH FLOOR PLAN (Residential)

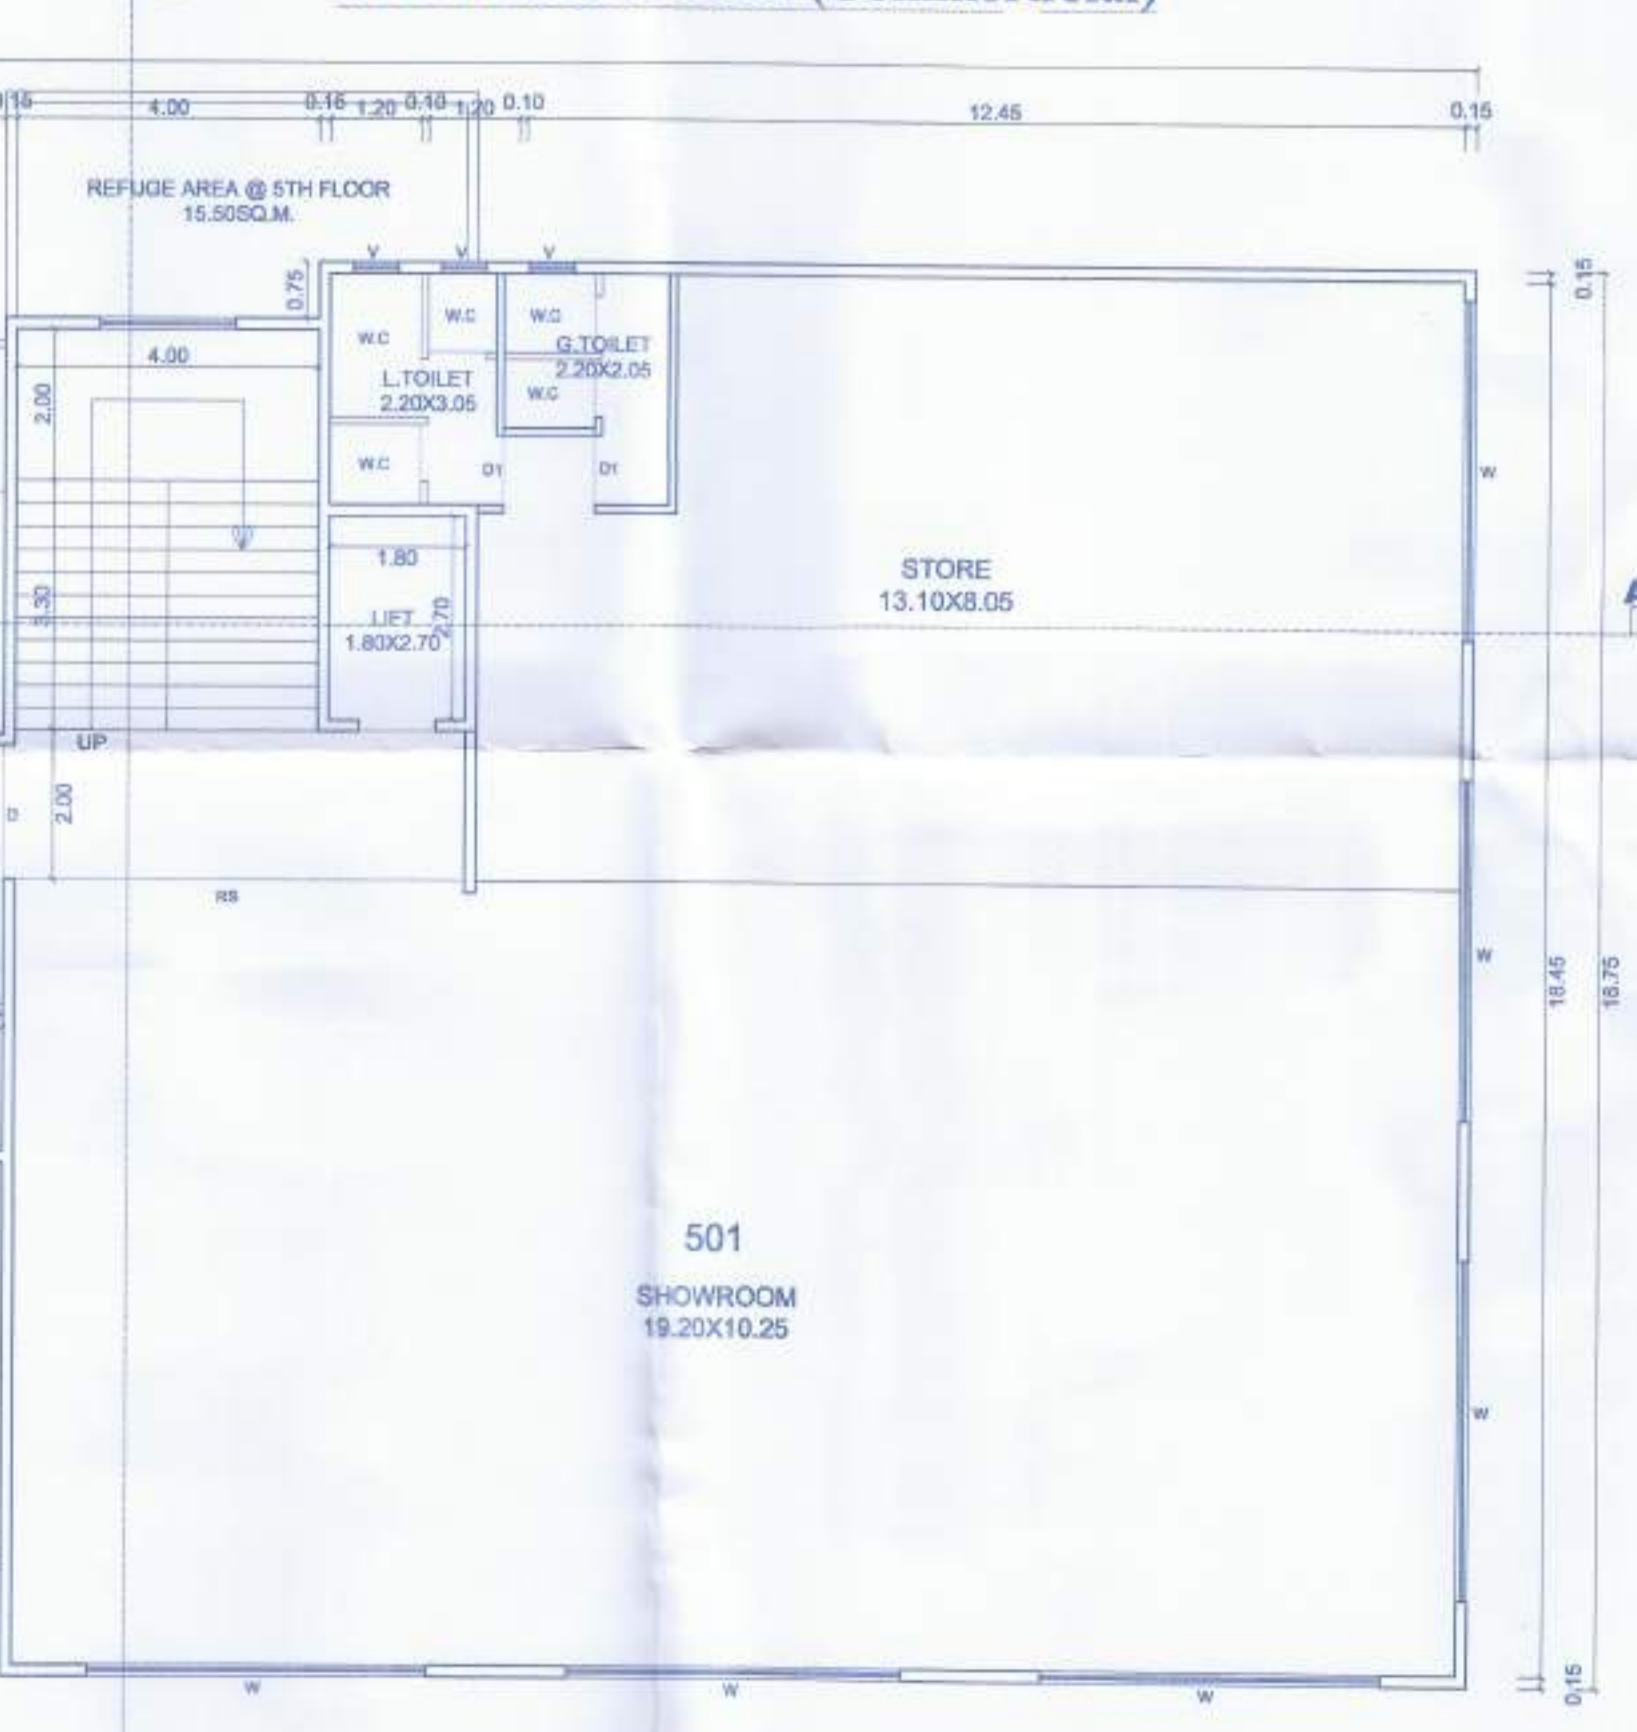

5TH FLOOR PLAN (Commercial)

Signature
 Name Of Architect: Ar Vivek Jaykhedkar
 Owners Signature
 SIGN OF R.C.C.DESI
Rupali & Vivek Jaykhedkar Architects
 48B, 'Shriprasad', Old Pandit Colony, Nashik. TEL: 2575130.
 JOB NO. DRAWING NO. SCALE. DRN. BY. CHK. BY. REGISTRATION NO.
 RA2021 250/02021 AS SHOWN. NEMURA. S.P. CA99/1936