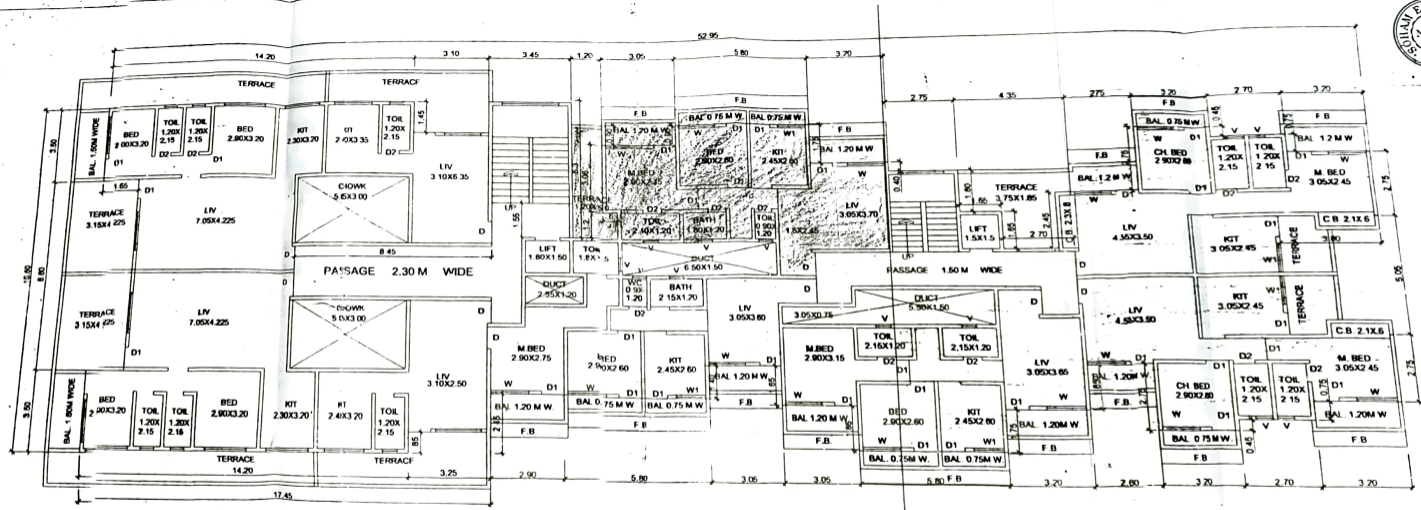


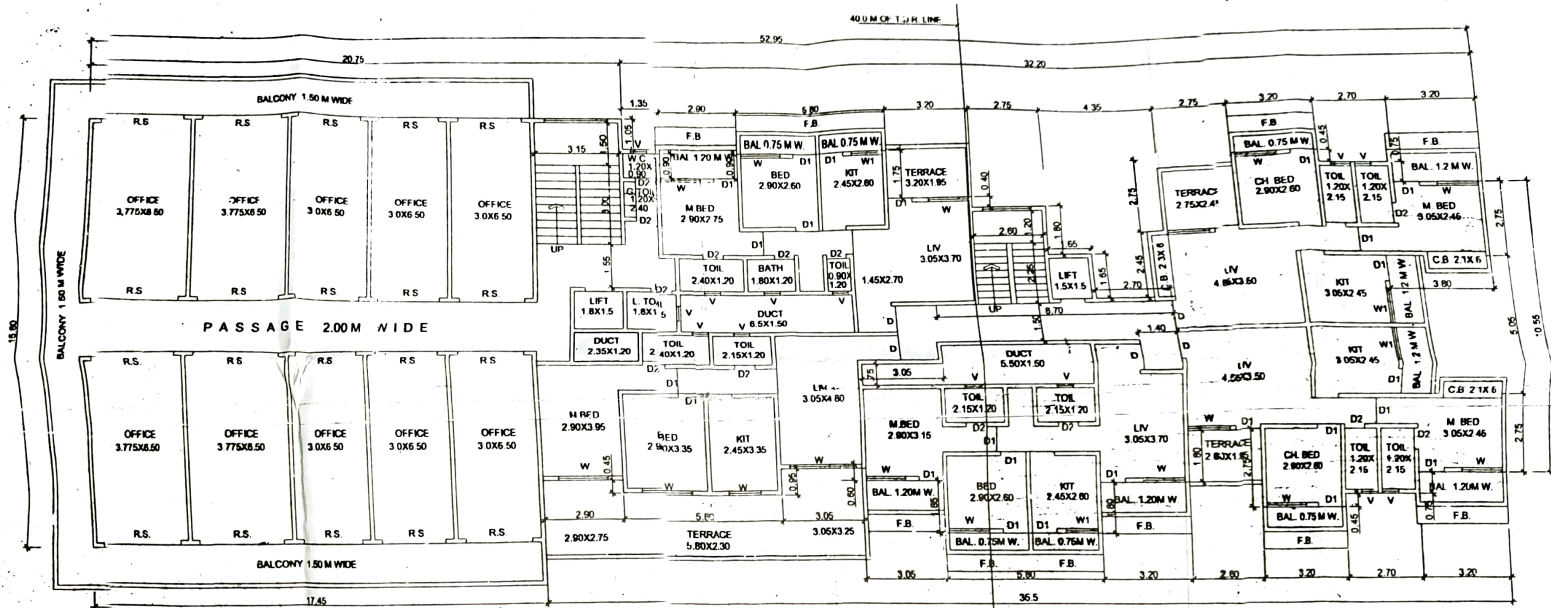


Table Copy



SECOND FLOOR PLAN

PLO
4ND
REF



FIRST FLOOR PLAN





True Copy

[Handwritten signature]

STAMP OF APPROVAL OF PLAN

Approved as amended in.....
subject to the conditions mentioned
in Municipal Order No. NMC/11/LND/DP-78/2006
dt. 30/09/2006


[Handwritten signature]
Executive Engineer (T. P.)
Town Planning Department,
Nashik Municipal Corporation,
NASHIK

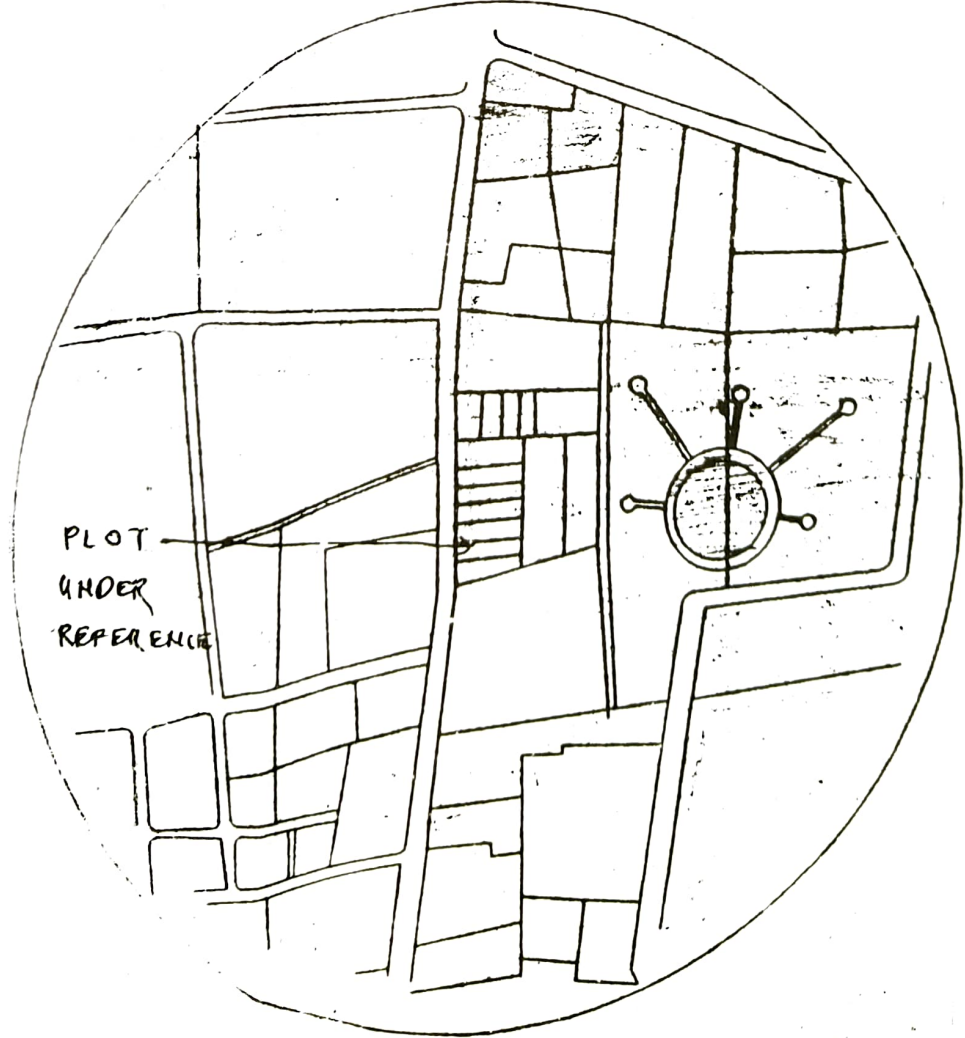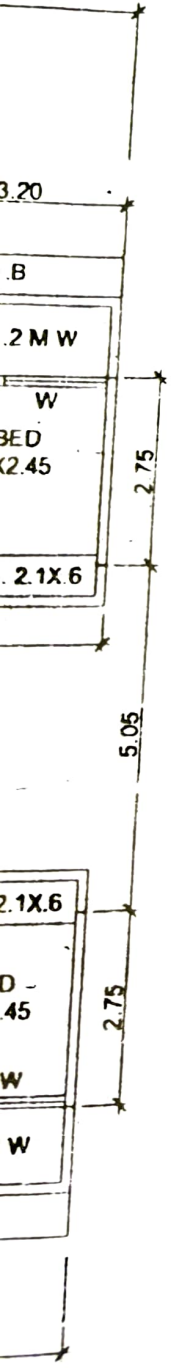


LOCATION PLAN

LOCATION PLAN

PLOT AREA CALCULATIONS

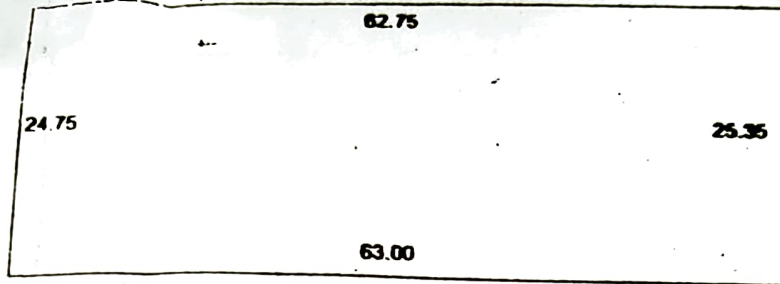

$$\frac{62.75+63.00}{2} \times \frac{24.75+25.35}{2} = 1575.00 \text{ SQ.MTS.}$$

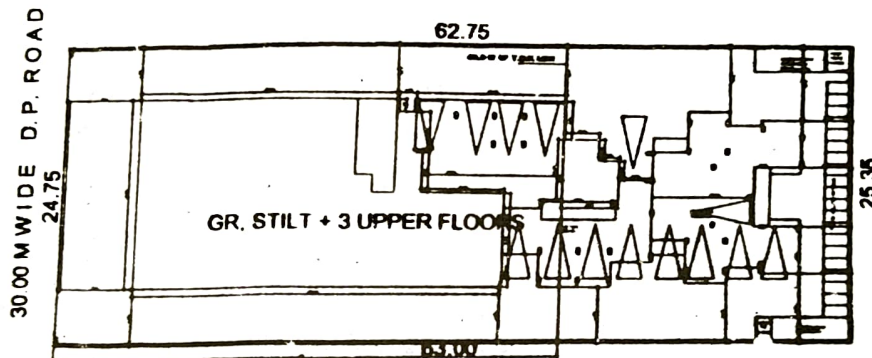

SITE PLAN

1:500

DESCRIPTION OF PROPOSAL

PROP. REVISED COMMERCIAL & RESIDENTIAL BUILDING ON LAND BEARING S.NO. 129/A & S. NO. 130 A/1, P. NO. 8, JAIL ROAD, DEOLALI SHIWAR, TAL. & DIST. NASHIK FOR MR. VILAS DIGAMBAR SHAHANE (POA HOLDER).

SIGN OF OWNER

[Signature]
MR. VILAS DIGAMBAR SHAHANE (POA HOLDER).


ARCHITECT


ULHAS KSHIRSAGAR & ASSO.

ARCHITECT, INTERIOR DESIGNER

302, KSHIRSAGAR APARTMENT, VEER SAVARKAR MARG, DR. MALTIBAI CHITNIS CHOWK, THANE (W.)

SCALE	AS SHOWN	DRG. NO.	MUN-4	DRN BY	ULHAS
JOB NO.	2006/12	DATE	18/08/06	CHK BY	ULHAS

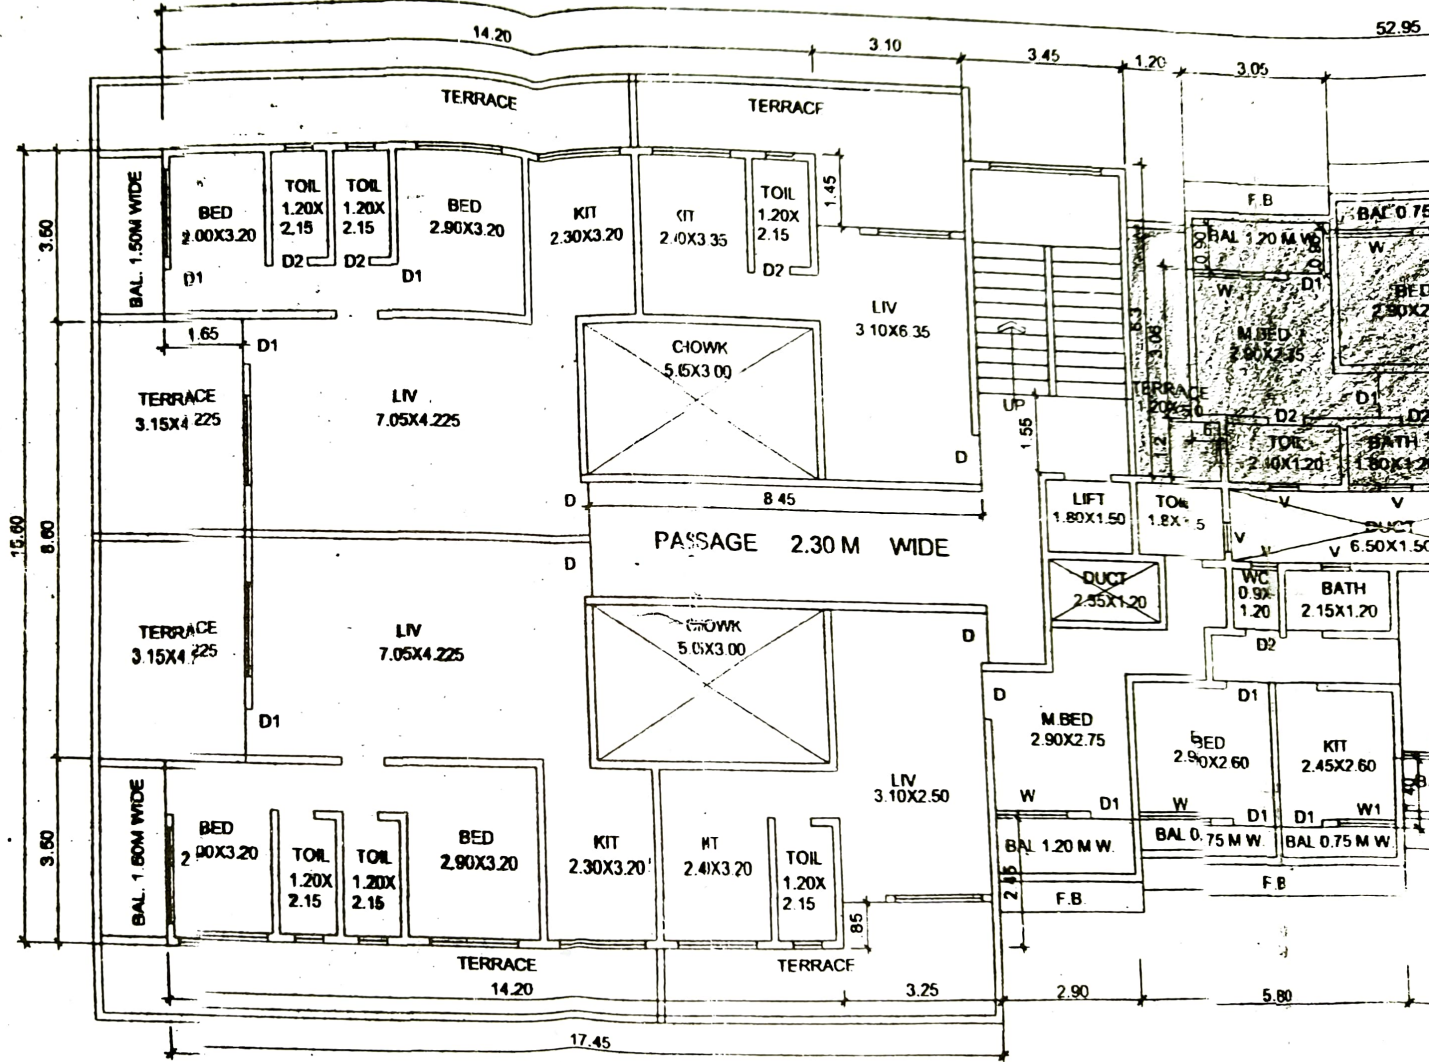

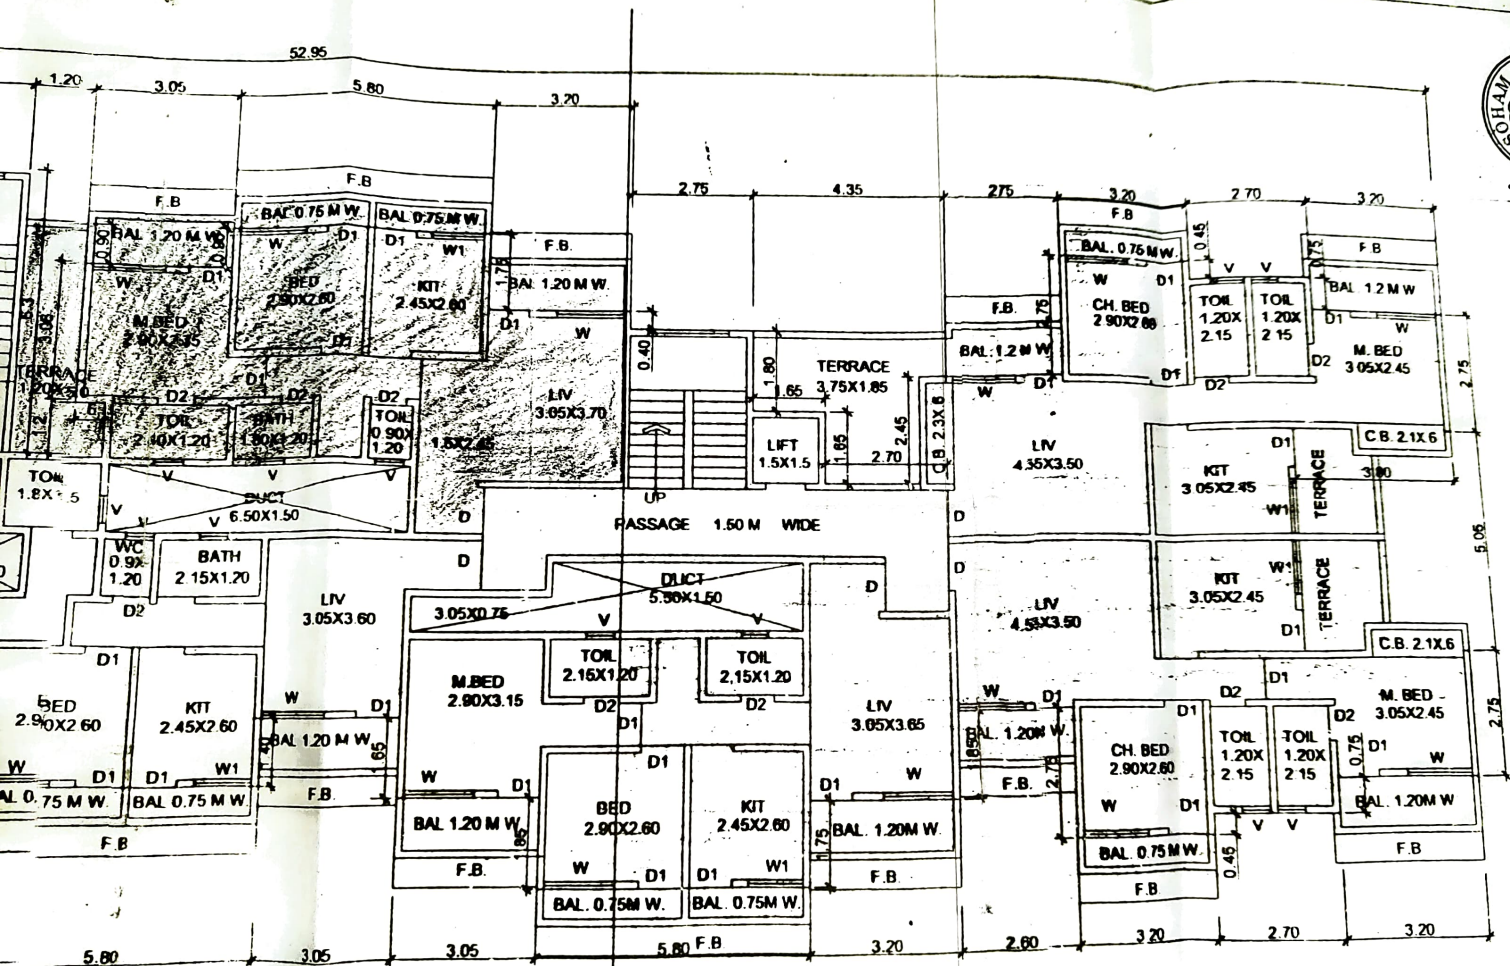

40.0 M OF T.D.R. LINE