




FIRST FLOOR PLAN  
SCALE: 1:100

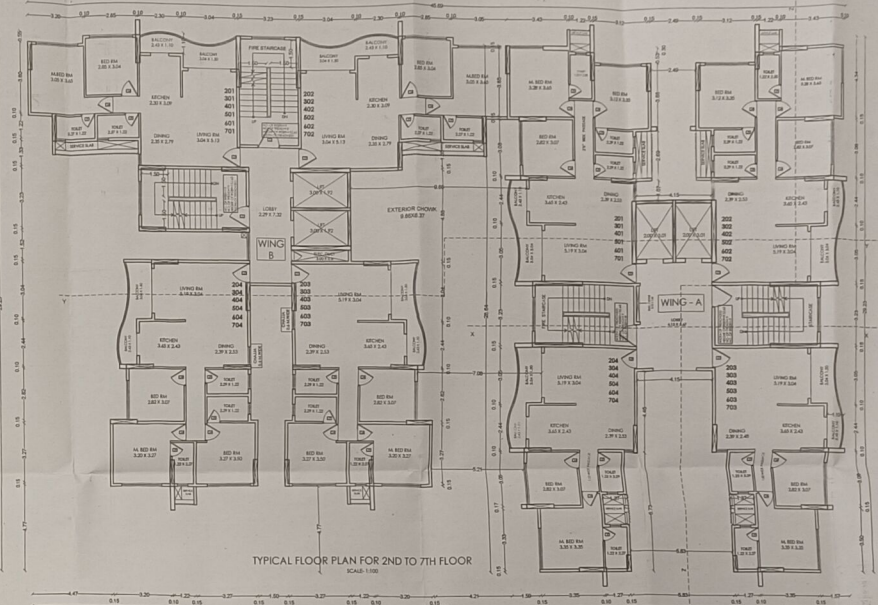

TYPICAL FLOOR PLAN FOR 2ND TO 7TH FLOOR  
SCALE: 1:100

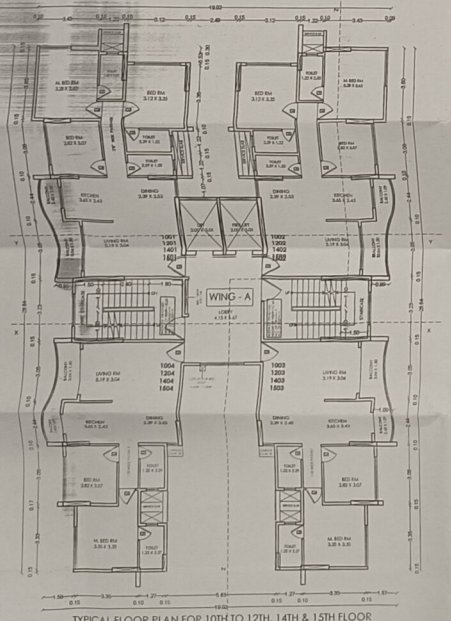

TYPICAL FLOOR PLAN FOR 10TH TO 12TH, 14TH & 15TH FLOOR  
SCALE: 1:100

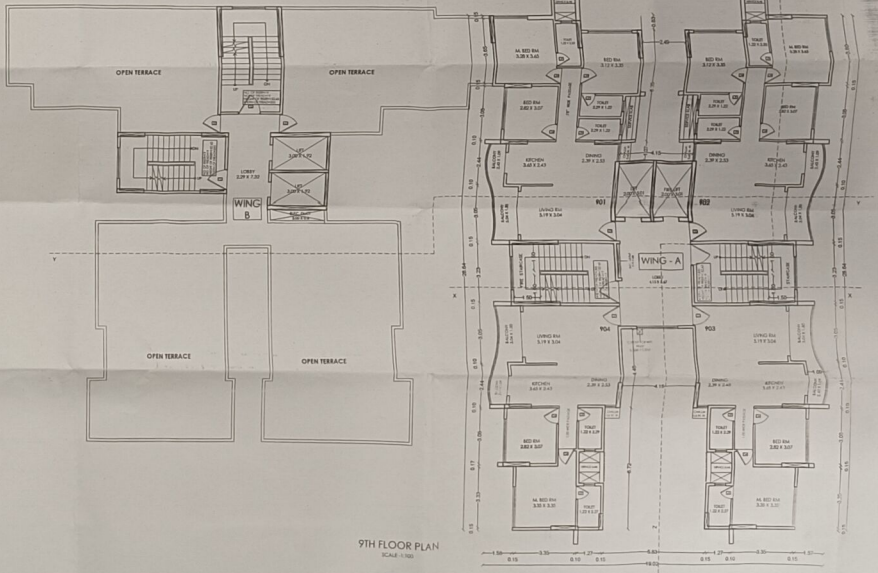

9TH FLOOR PLAN  
SCALE: 1:100

Particulars - Area Statement  
 PROPOSED PLAN OF COMBINED RESIDENTIAL BUILDING ON PLOT NO. 14 IN BLOCK 200/17, AT FUSHEE CHOKK, TIAL & COST ROAD,  
 FOR: MR. NAGA CONSTRUCTION PVT LTD  
 MR. SAGAR BANERJEE/RAJESH BHOWMIK

Stamp of Approval of Plans  
**APPROVED**

The Plans submitted by me as per the conditions mentioned in the accompanying conditions of approval of the City Engineer, Bangalore.  
 Date: 12/05/2020  
 Executive Engineer  
 CIVIL ENGINEERING  
 Bangalore Municipal Corporation

Certificate of Area:  
 Certified that the above plan was prepared by me and the dimensions of walls etc. of plot shown on plan are as measured on the spot and are correct and the area shown on plan is true and correct as measured by me.  
 Date: 12/05/2020  
 Surveyor  
 P. S. Srinivas Reddy, Surveyor, Bangalore Municipal Corporation

Owner's Declaration:  
 I hereby declare that the above plan is true and correct and the dimensions of walls etc. of plot shown on plan are as measured on the spot and are correct and the area shown on plan is true and correct as measured by me.  
 Date: 12/05/2020  
 Owner: Mr. Sagar Banerjee

Signature of Architect/Engineer/Supervisor:  
 NAGA CONSTRUCTION PVT LTD  
 Owner: Mr. Sagar Banerjee

Signature of Surveyor:  
 P. S. Srinivas Reddy

DRAWN BY: VIKAL JOSHI  
 CHECKED BY: AR. SA. SHARMA  
 DATE: 10/10/2020  
 SCALE: 1:100  
 SAGAR BHOWMIK

Scale: 1:100  
 Date: 10/10/2020  
 Scale: 1:100  
 SAGAR BHOWMIK