


REVISED PROPOSED RESIDENTIAL BUILDING
ON PLOT NO.4/5/1, S.NO 56/2A/56/2B AT GANGAPUR ROAD,
ANANDWALI SHIWAR, NASHIK.
FOR-MR.MAHENDRA HIRAMAN PAWAR & OTHER THREE


APPROVED

The Plans amended in
As per the conditions mentioned in
the accompanying commencement
Certificate no.CG/157 dated 23/11/2023


[Signature]
Executive Engineer
TOWN PLANNING
Nashik Municipal Corporation
Nashik

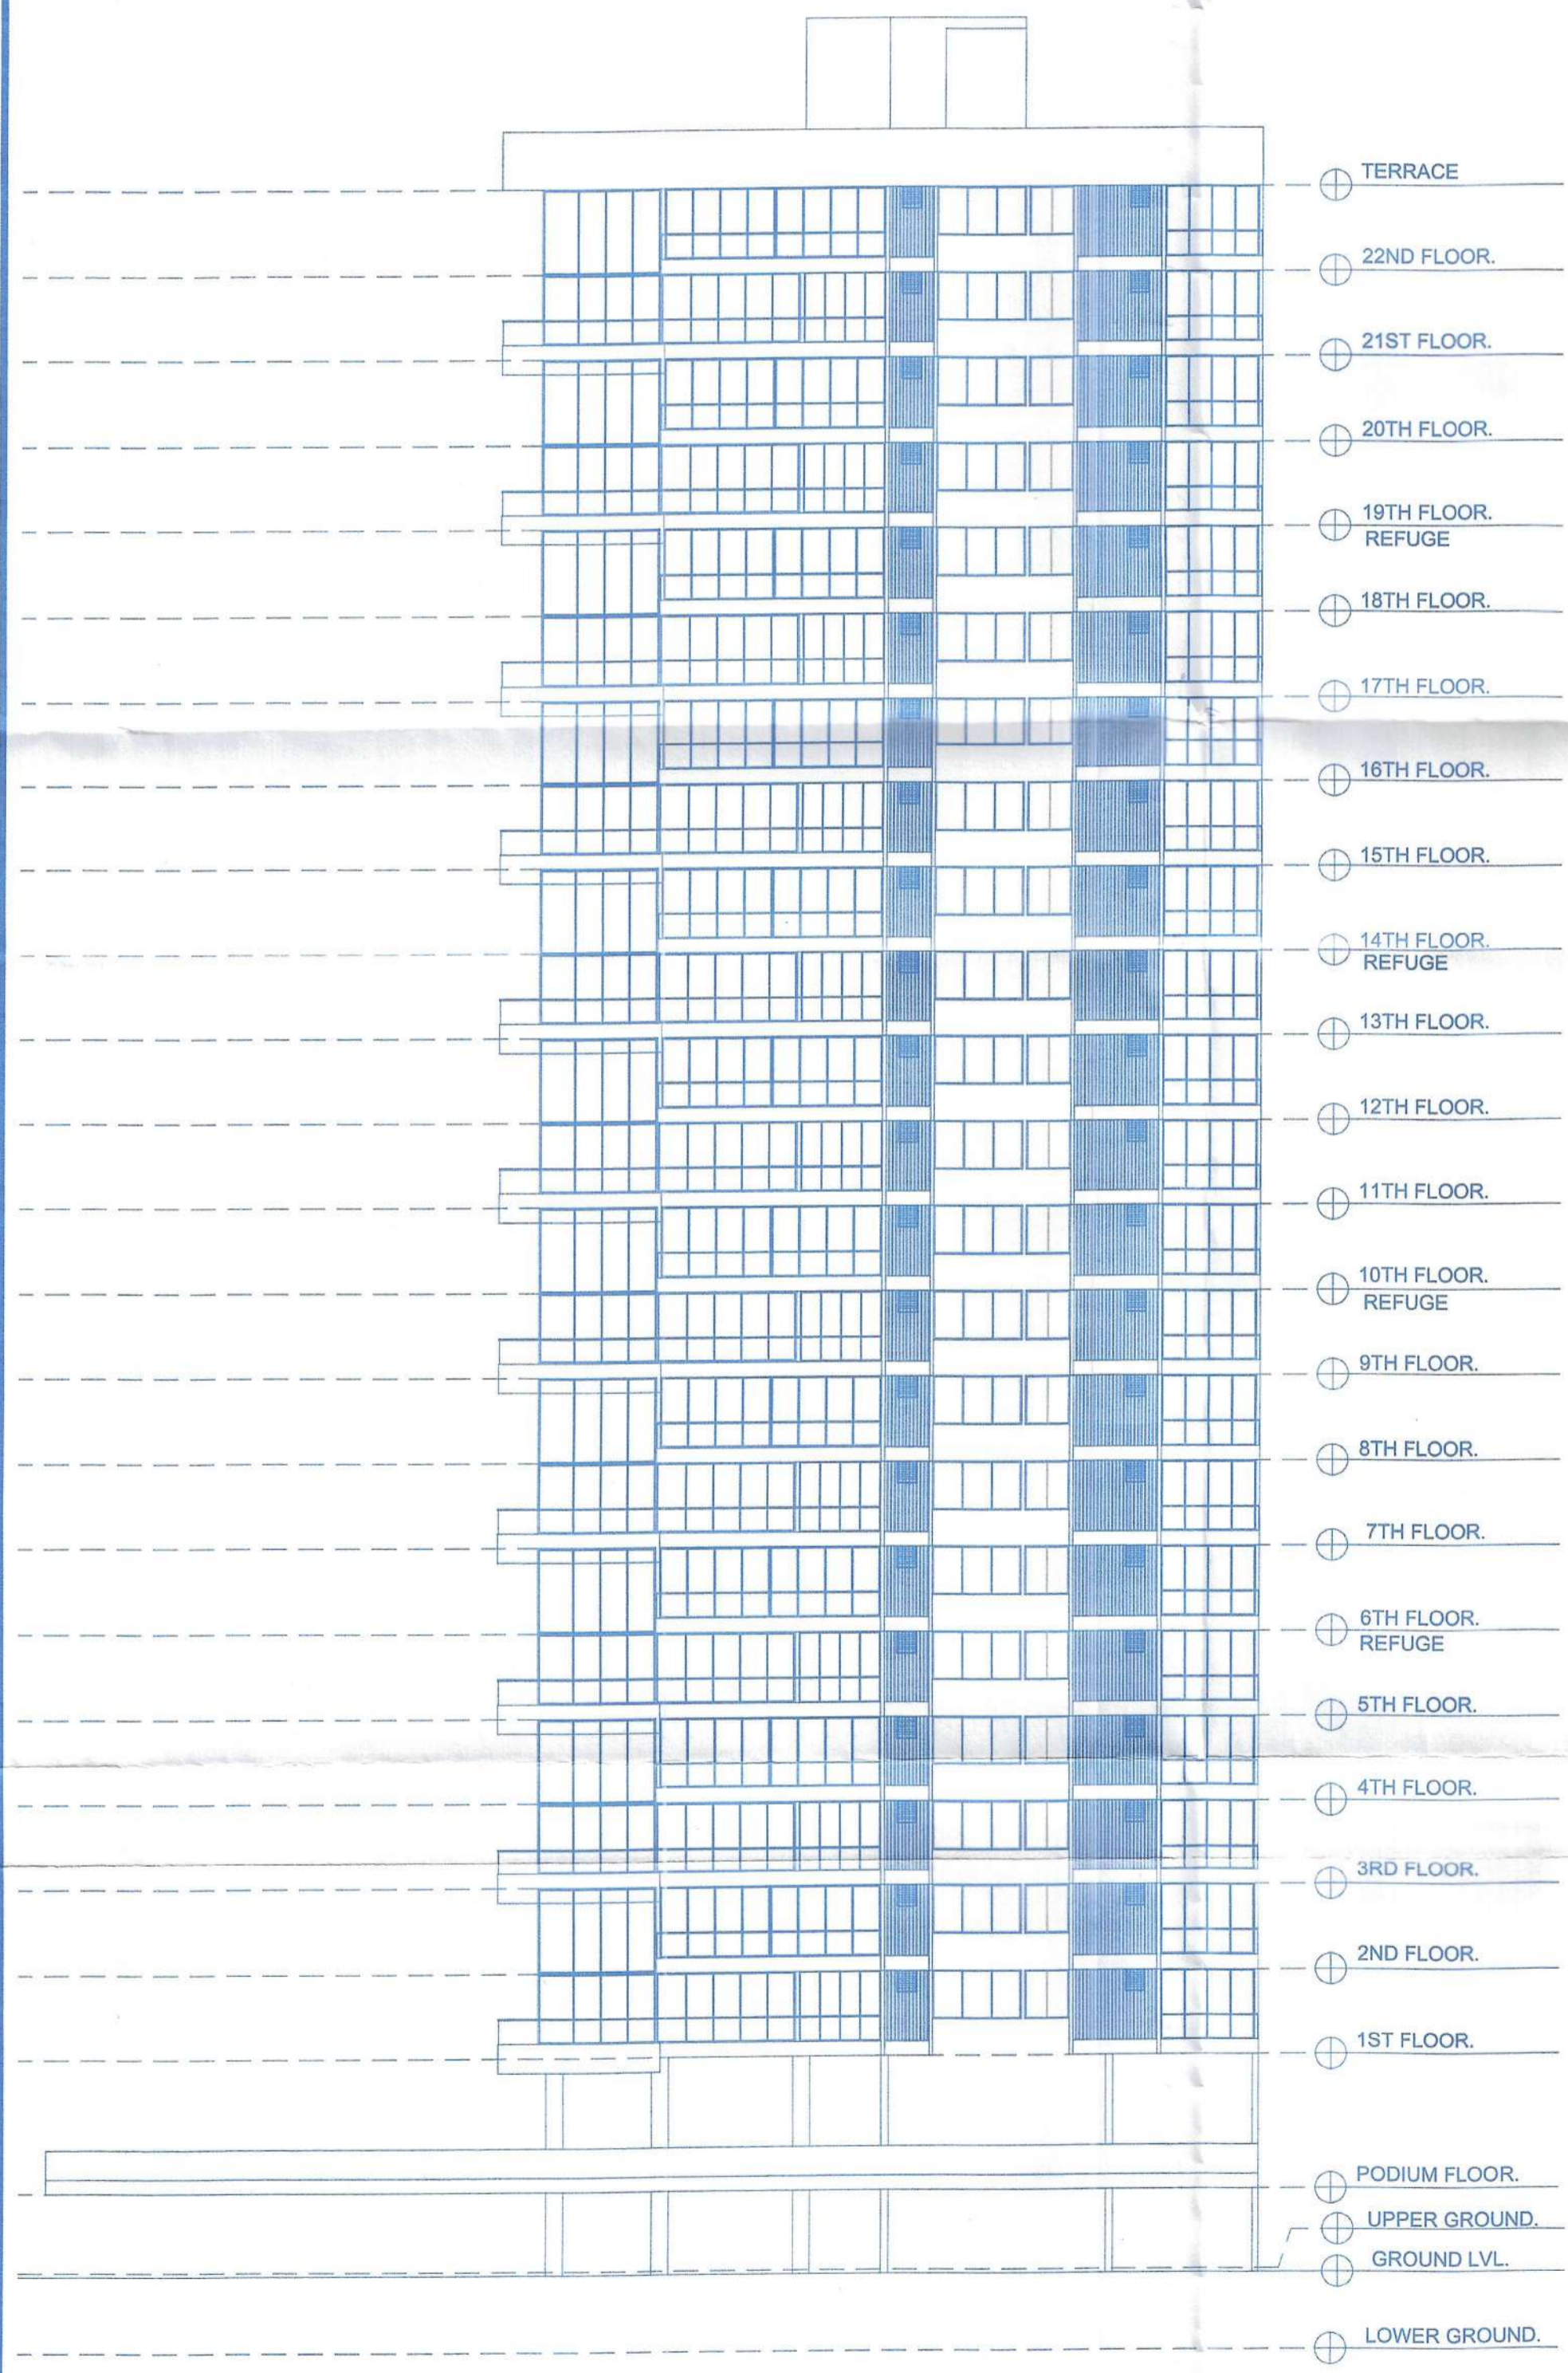

BUILDING A FRONT ELEVATION (NORTH SIDE)
(SCALE: 1:100)

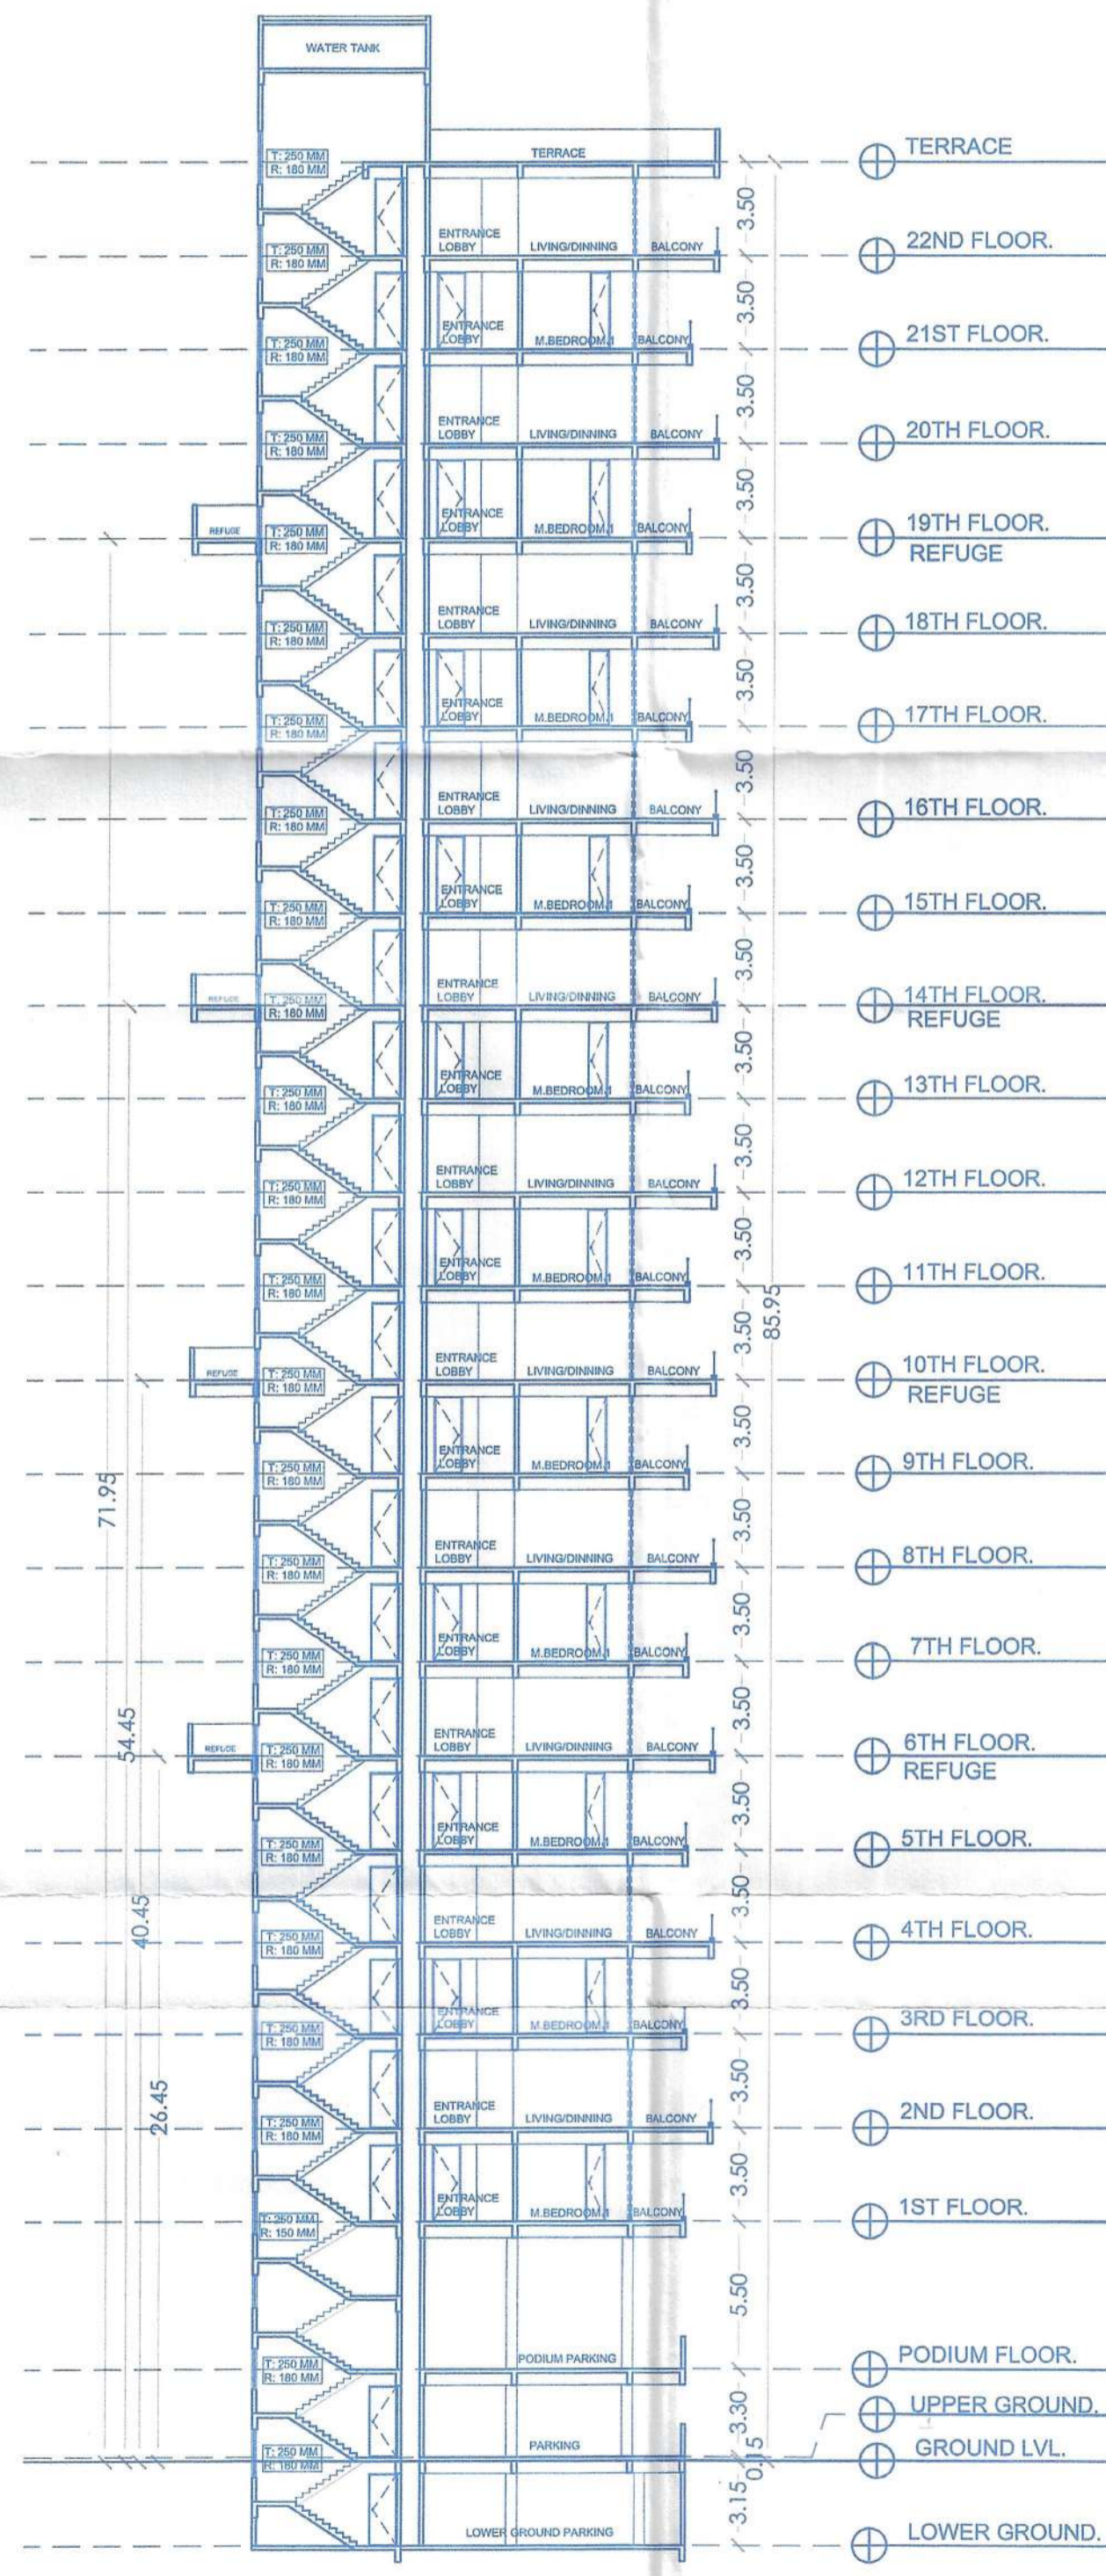

BUILDING C SECTION BB (SCALE: 1:100)

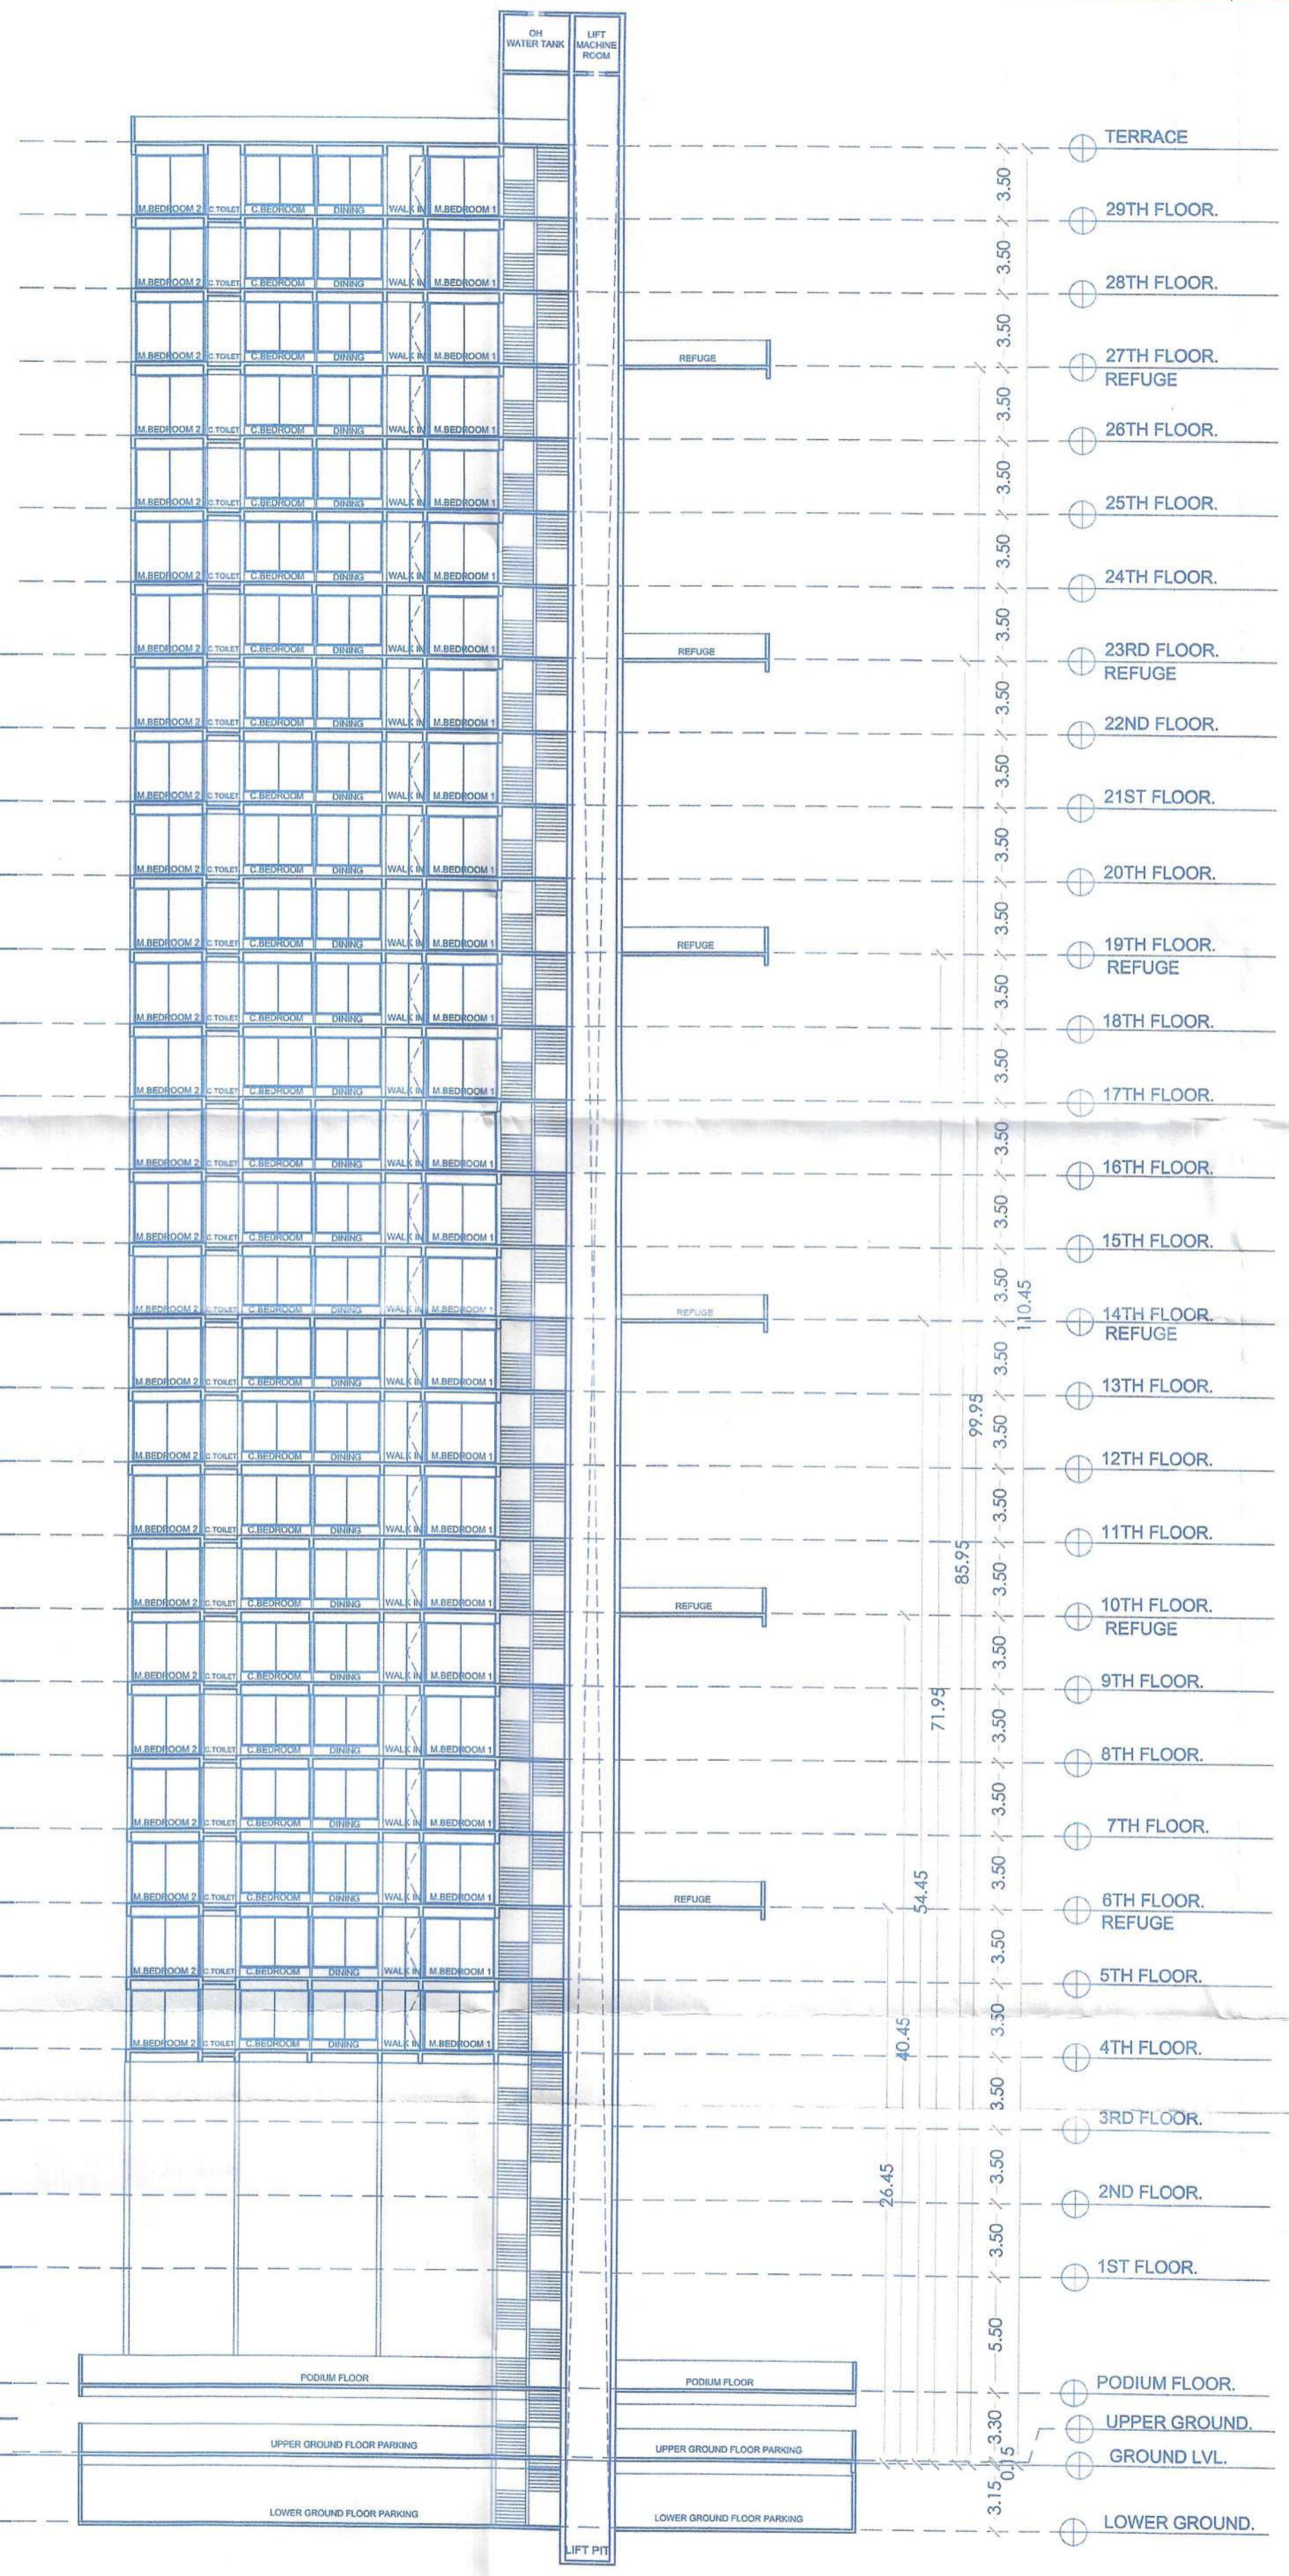

BUILDING B SECTION CC (SCALE: 1:100)

FINAL LAYOUT APPROVED LETTER NO - LND /WS /181/2022
DATED - 17/03/2022
PREVIOUSLY APPROVED PLAN C.C. NO
LND / BP A1/BP/566/2022 DATED - 31/03/2022

SIGNATURE OF ARCHITECT <i>[Signature]</i>	SIGNATURE OF STRUCTURAL ENG. For Epicoms Consultants Pvt. Ltd. <i>[Signature]</i>	SIGNATURE OF OWNER <i>[Signature]</i>
--	---	--

ARCHITECT
SUMIT KUMATH & ASSOCIATES
78, 7th Floor, JITO Business Bay,
Shri Hari Narayan Kute Marg,
Nashik-422002.
Ph-0253 2394485
Email- sumitkumath@gmail.com
WEB: sumitkumath.com