




CONTENTS OF SHEET
COMMERCIAL FLOOR PLAN & PARKING FLOOR PLAN, TYPICAL FLOOR PLAN, BUILT UP AREA DIAGRAM & TABLE

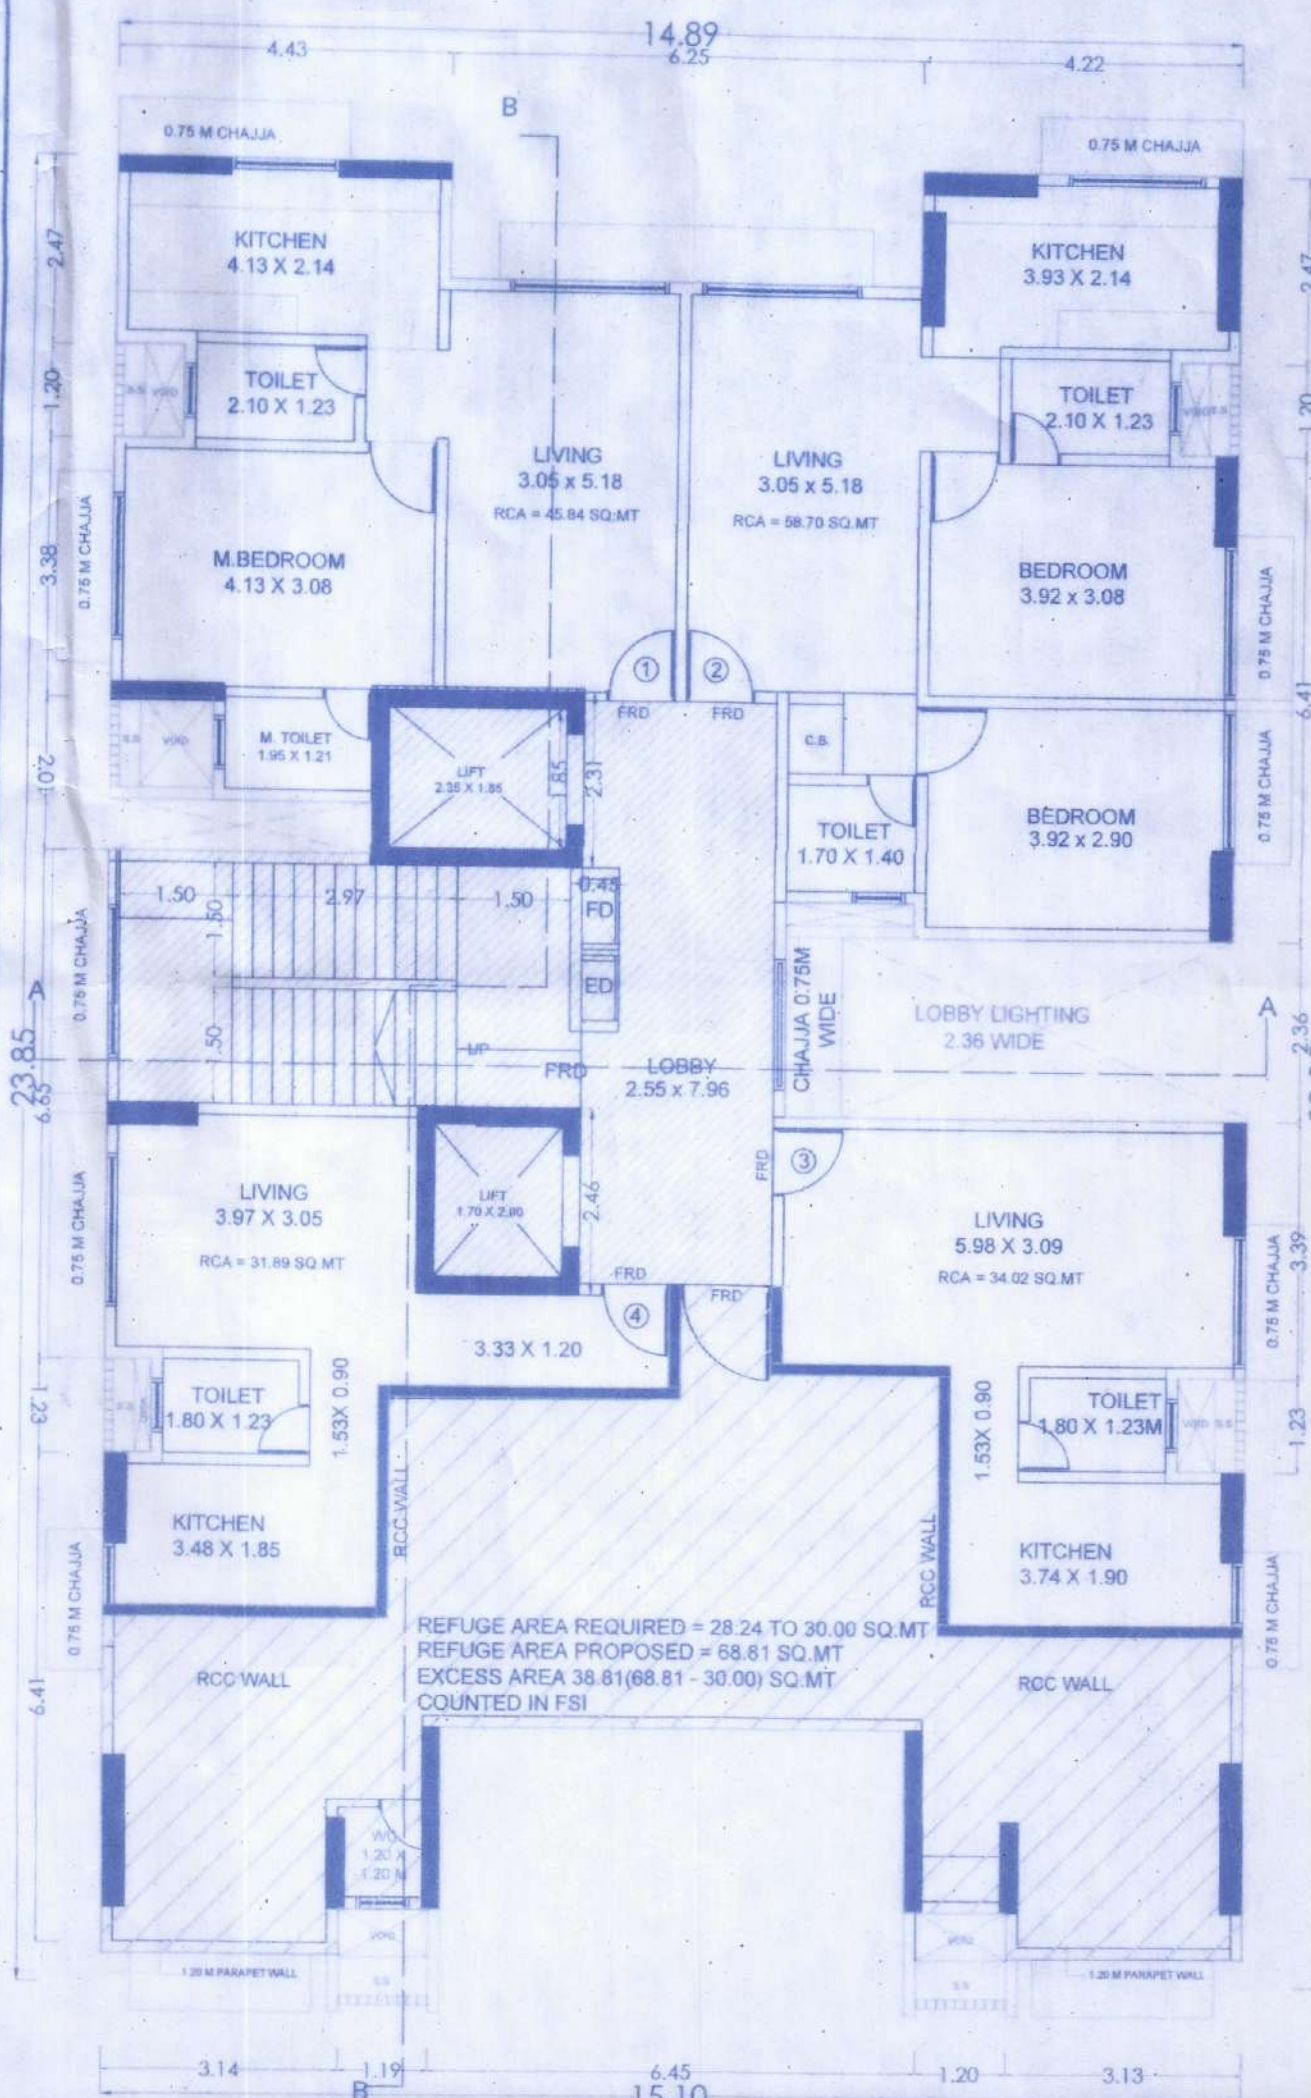


14TH REFUGE FLOOR PLAN
SCALE 1:100

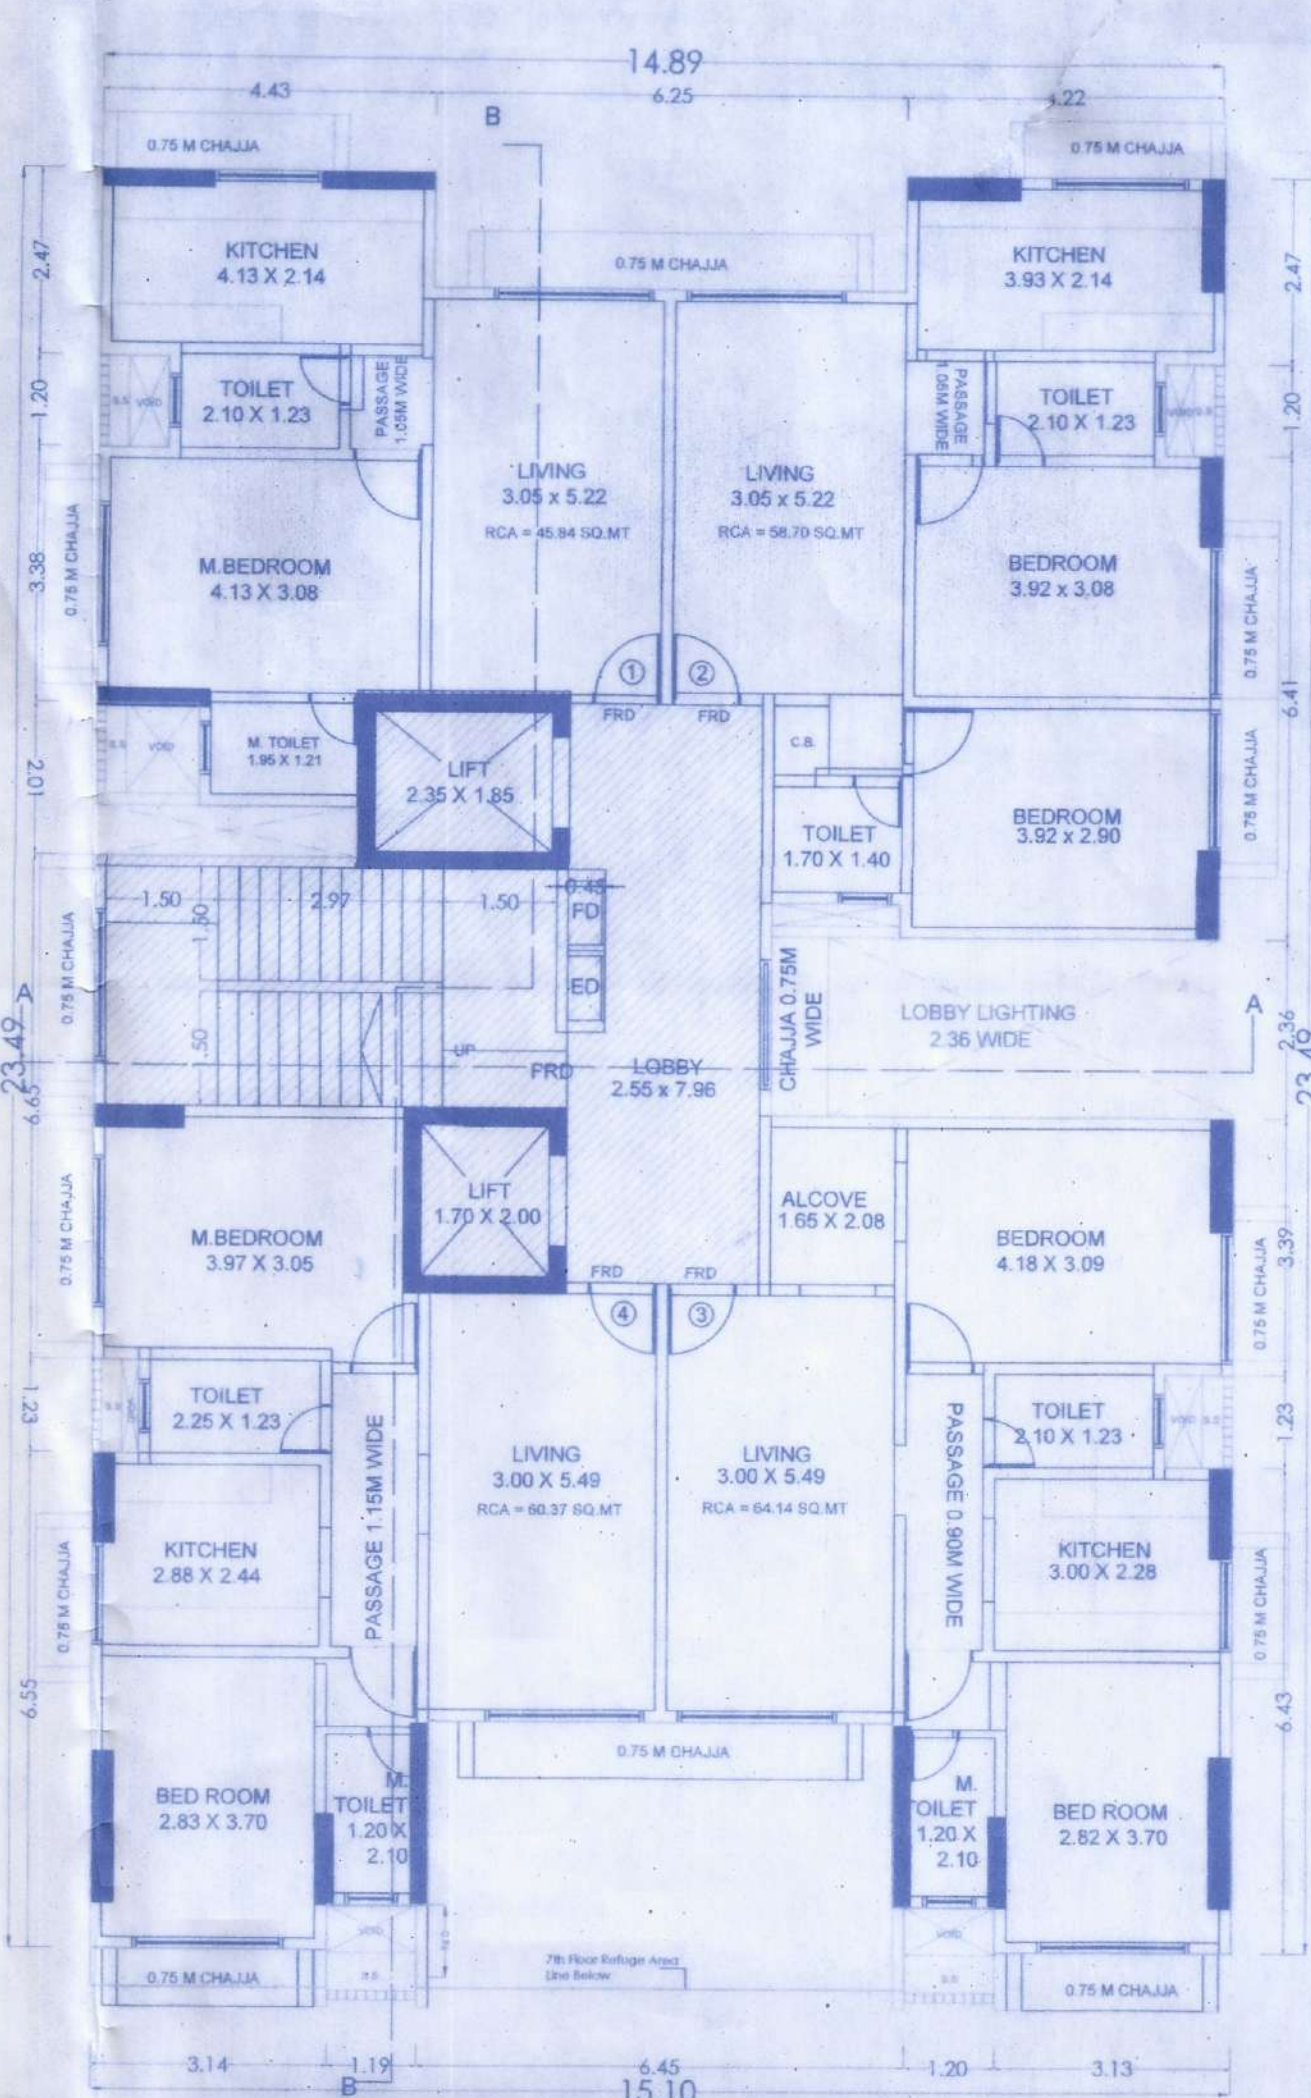


TYPICAL FLOOR PLAN (8TH TO 10TH)
SCALE 1:100

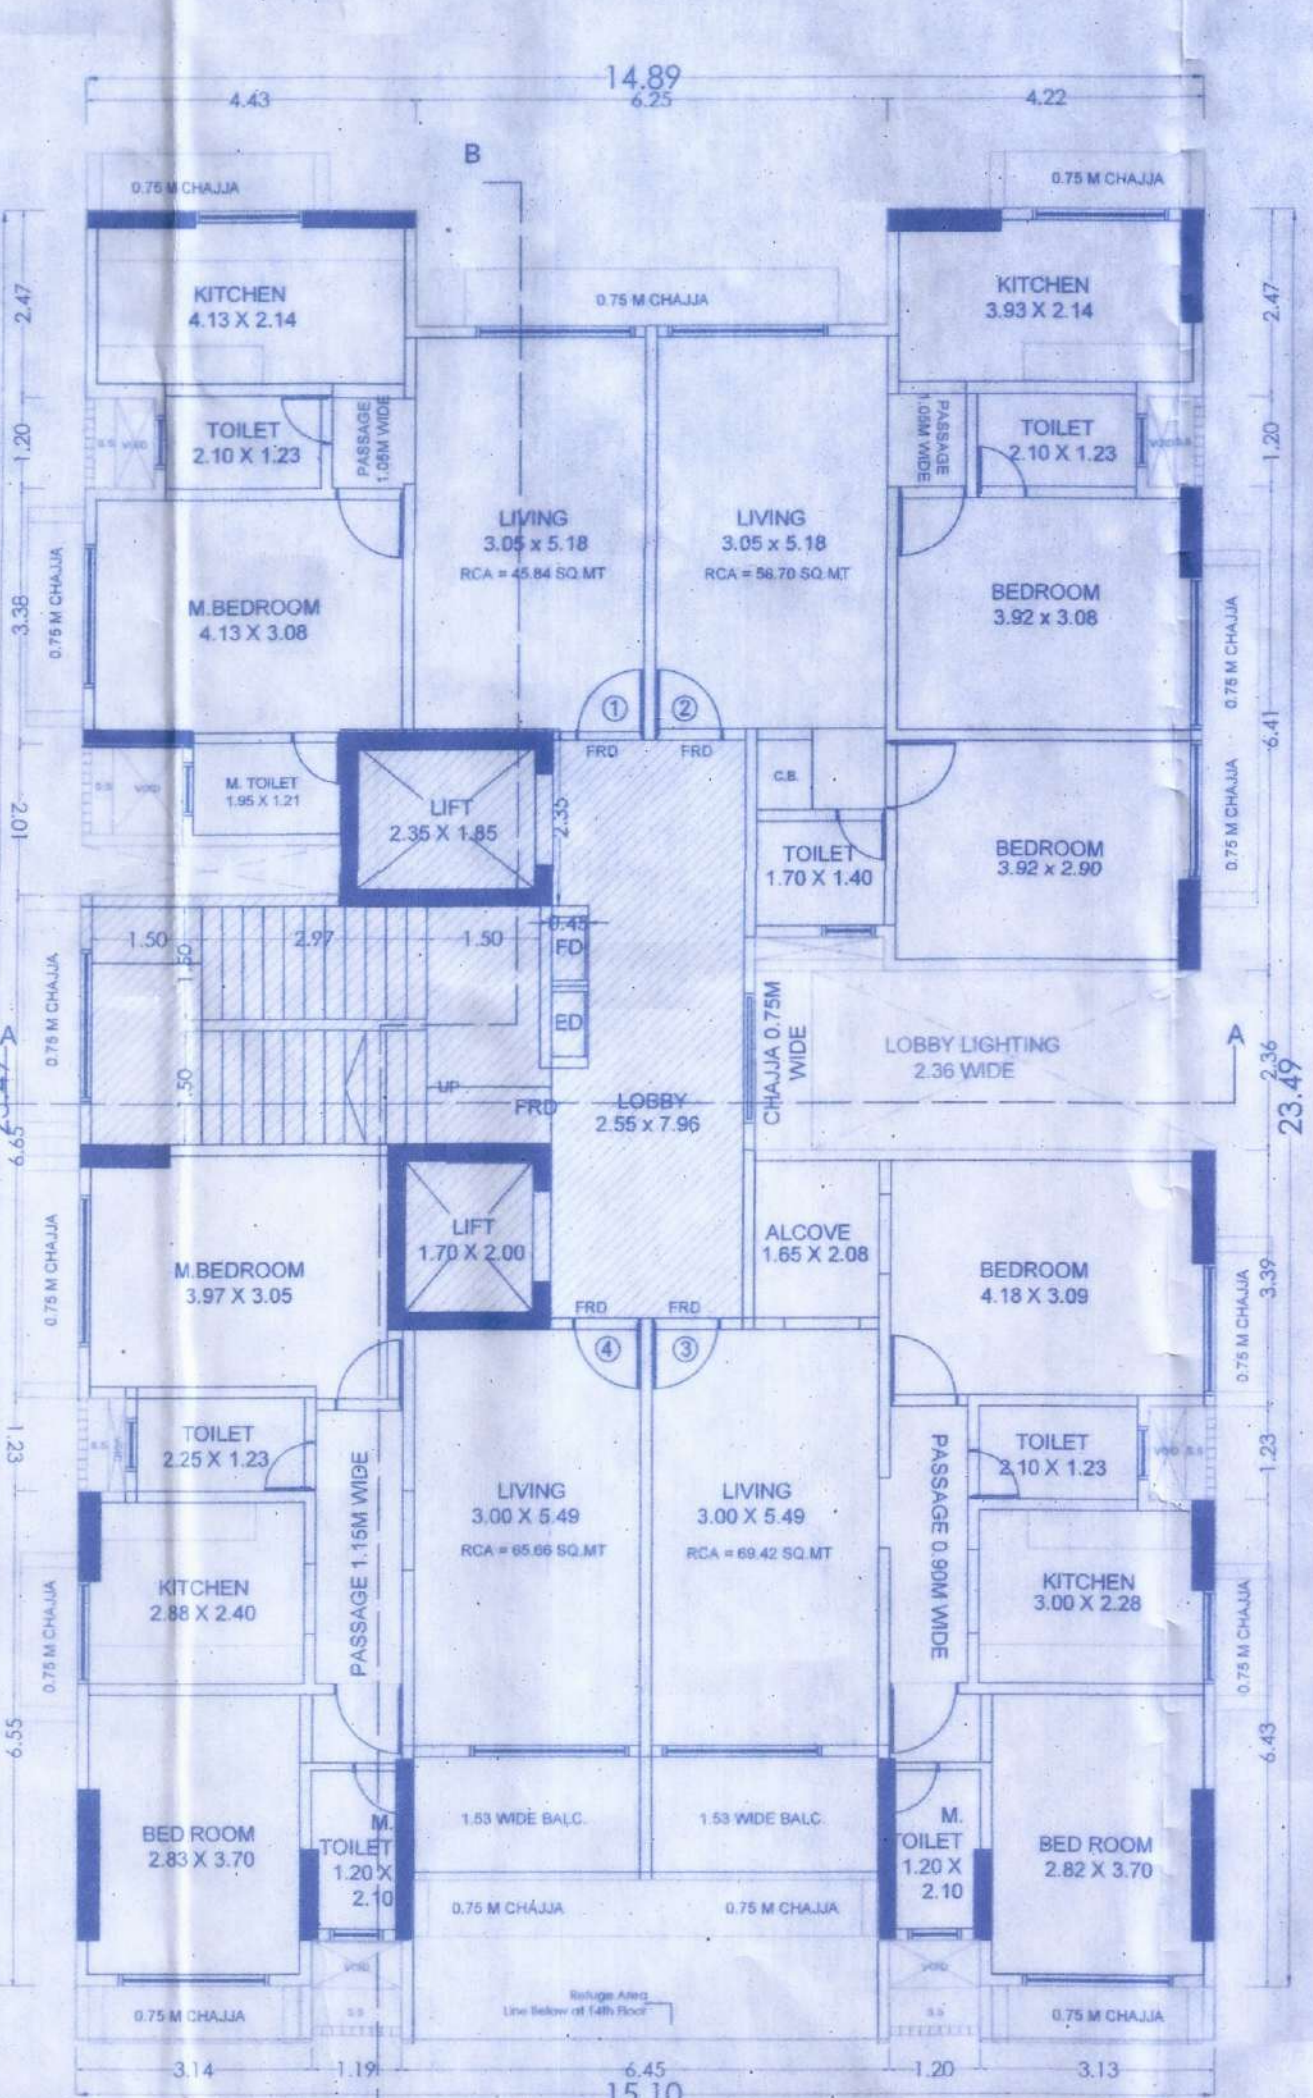


TYPICAL FLOOR PLAN (11TH TO 13TH & 15TH)
SCALE 1:100

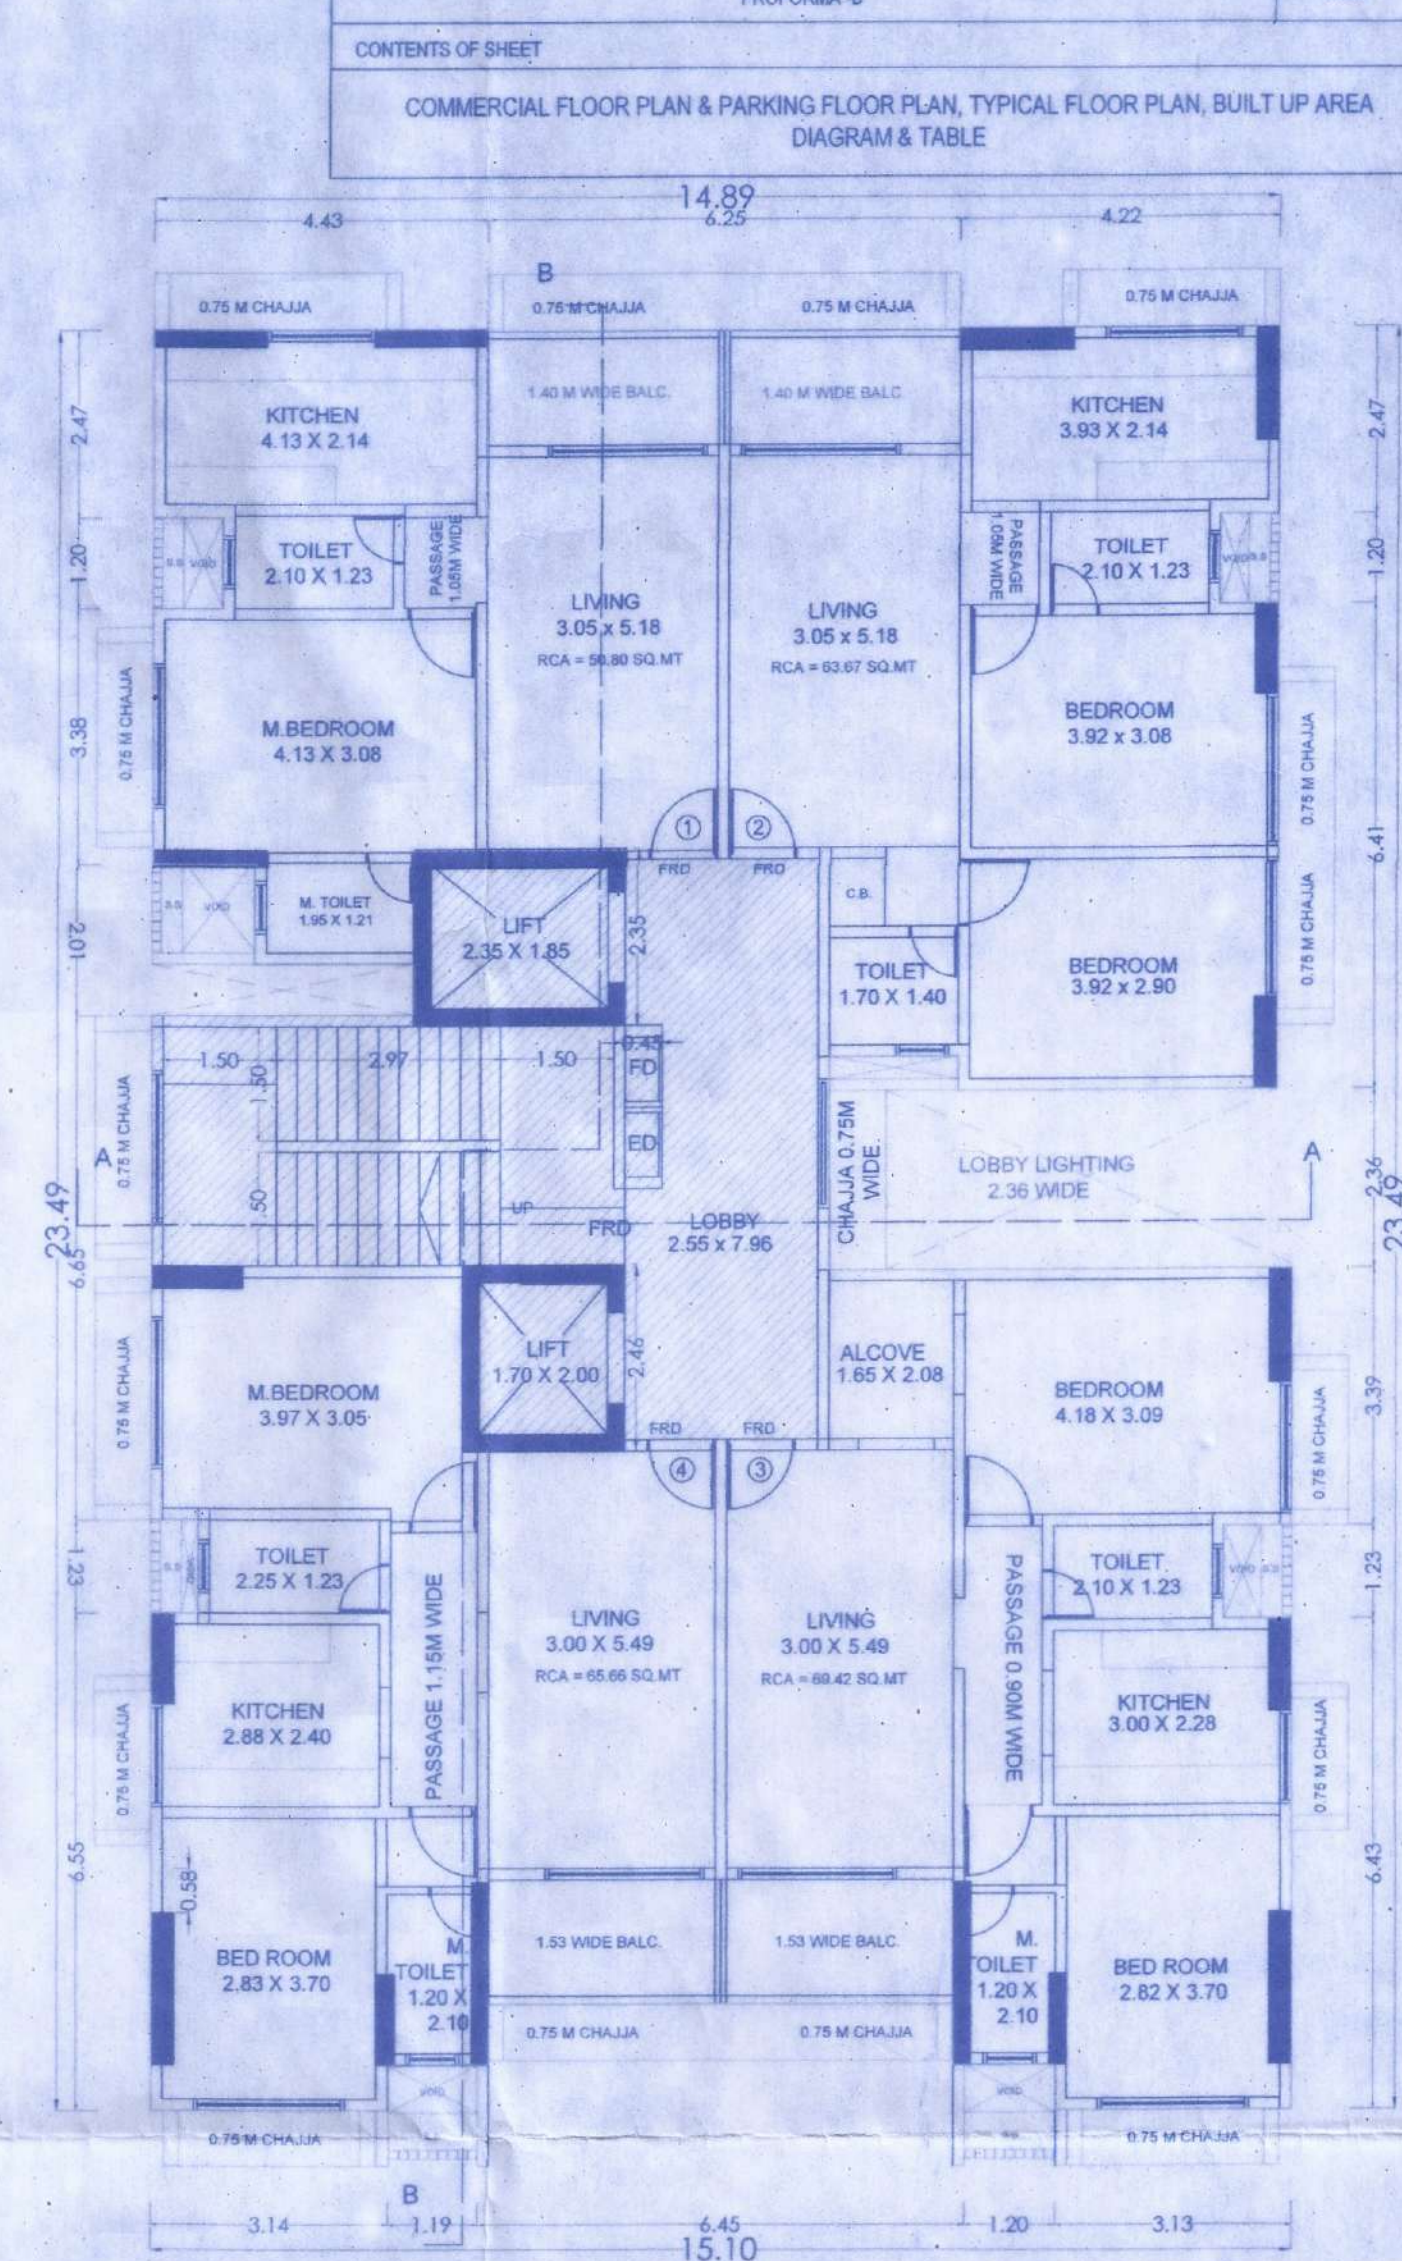


TYPICAL FLOOR PLAN 16TH
SCALE 1:100

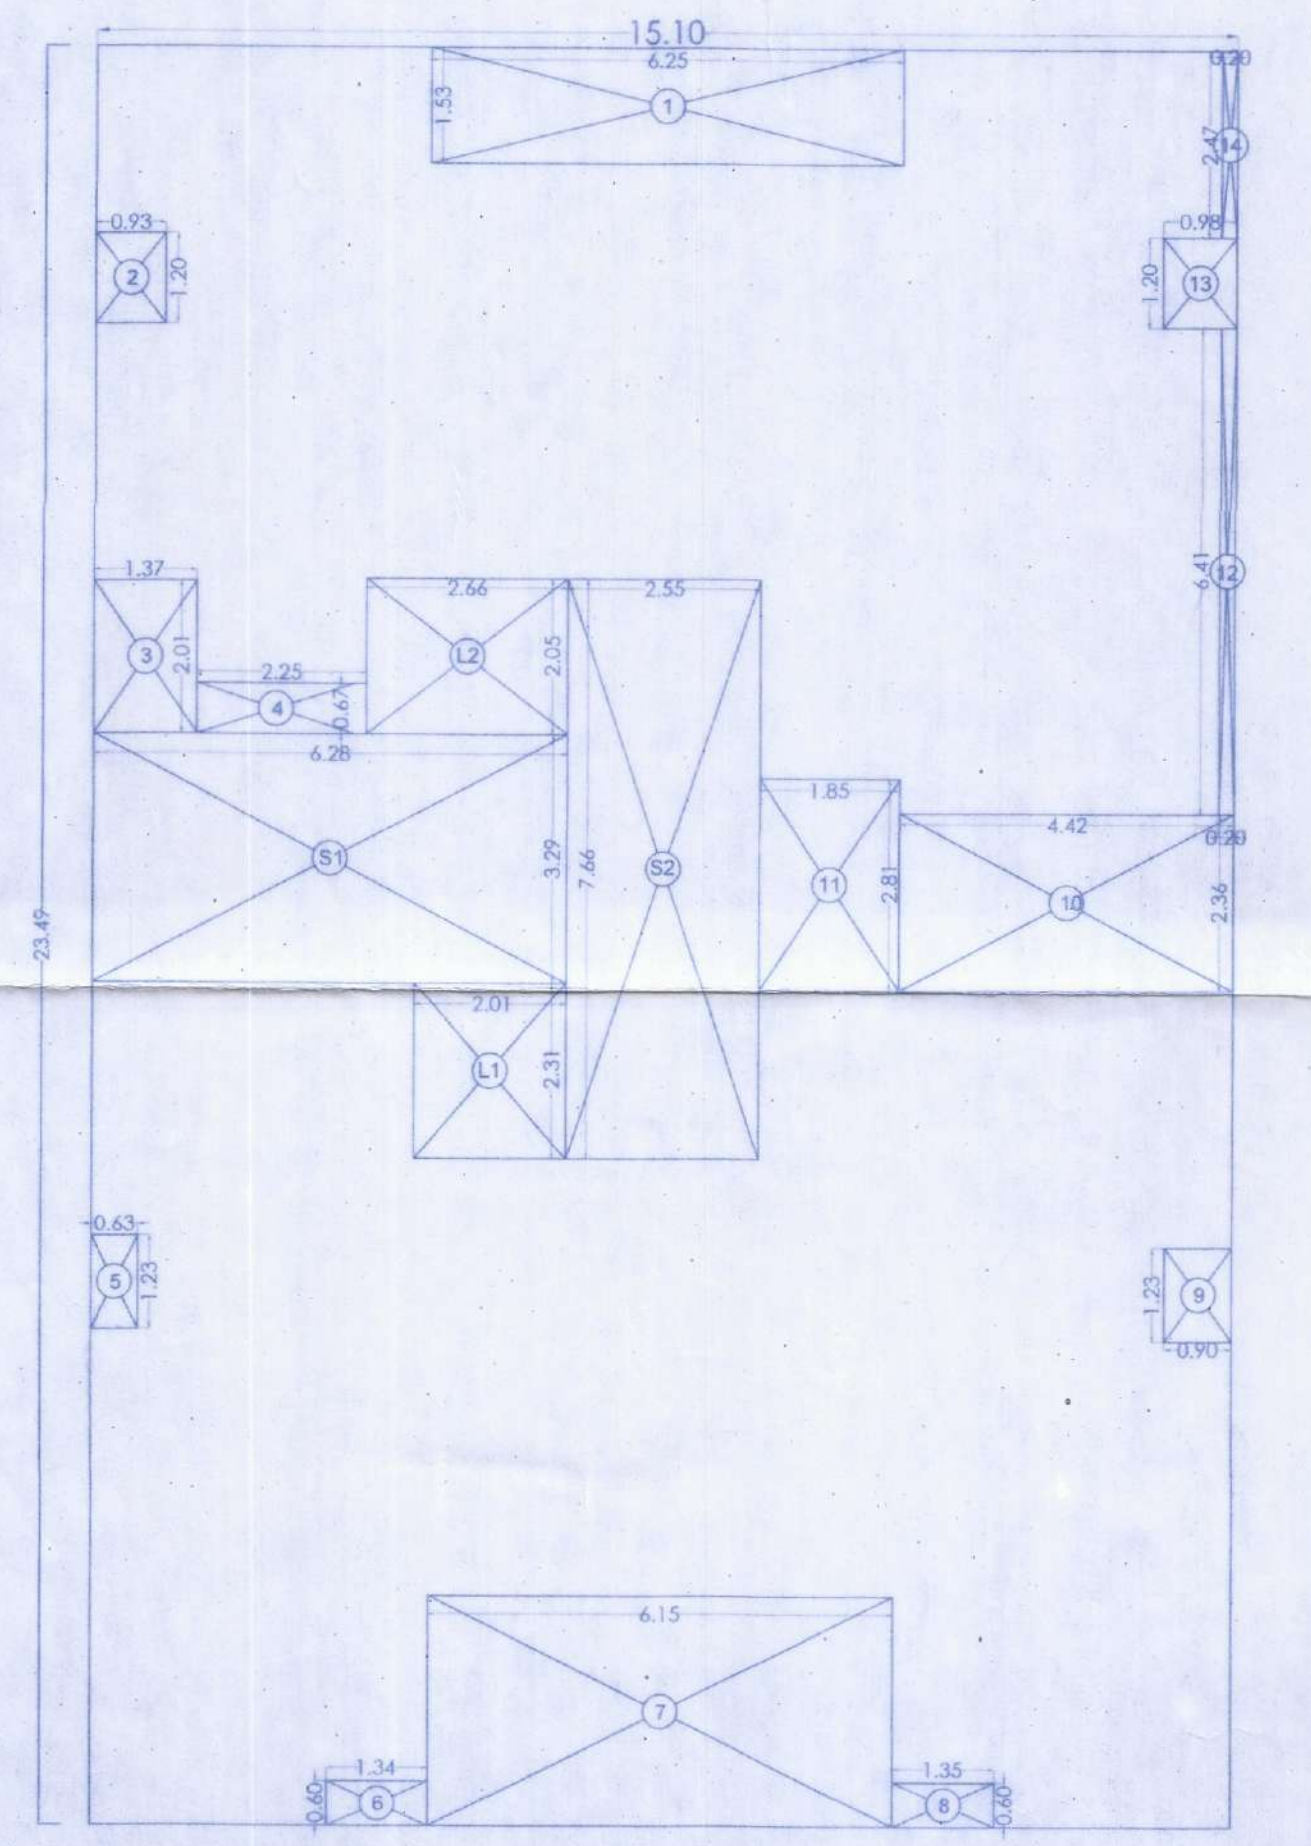

BUA DIAGRAM OF 8TH TO 10TH
SCALE 1:100

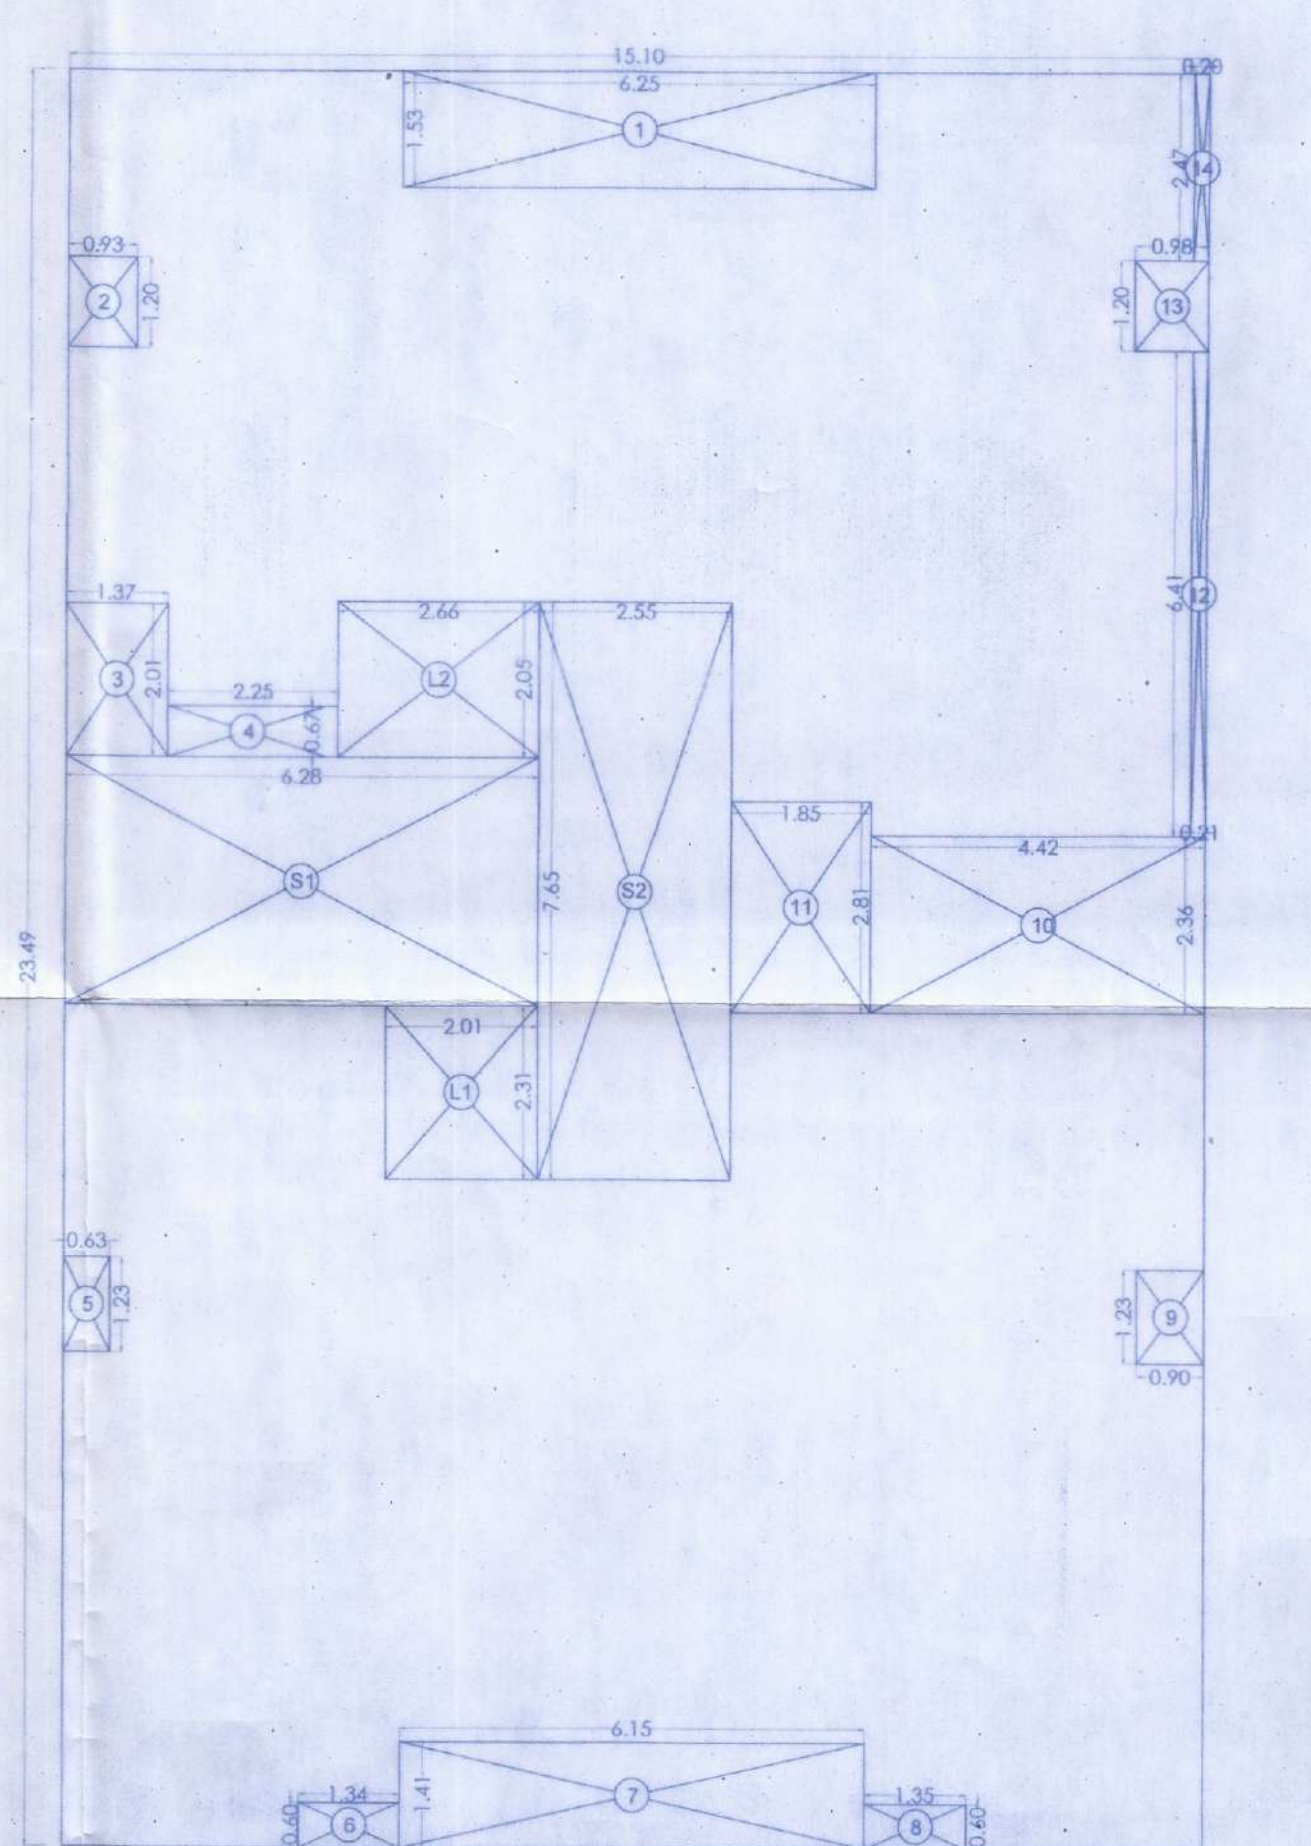

BUA DIAGRAM OF 11TH TO 13TH & 15TH
SCALE 1:100

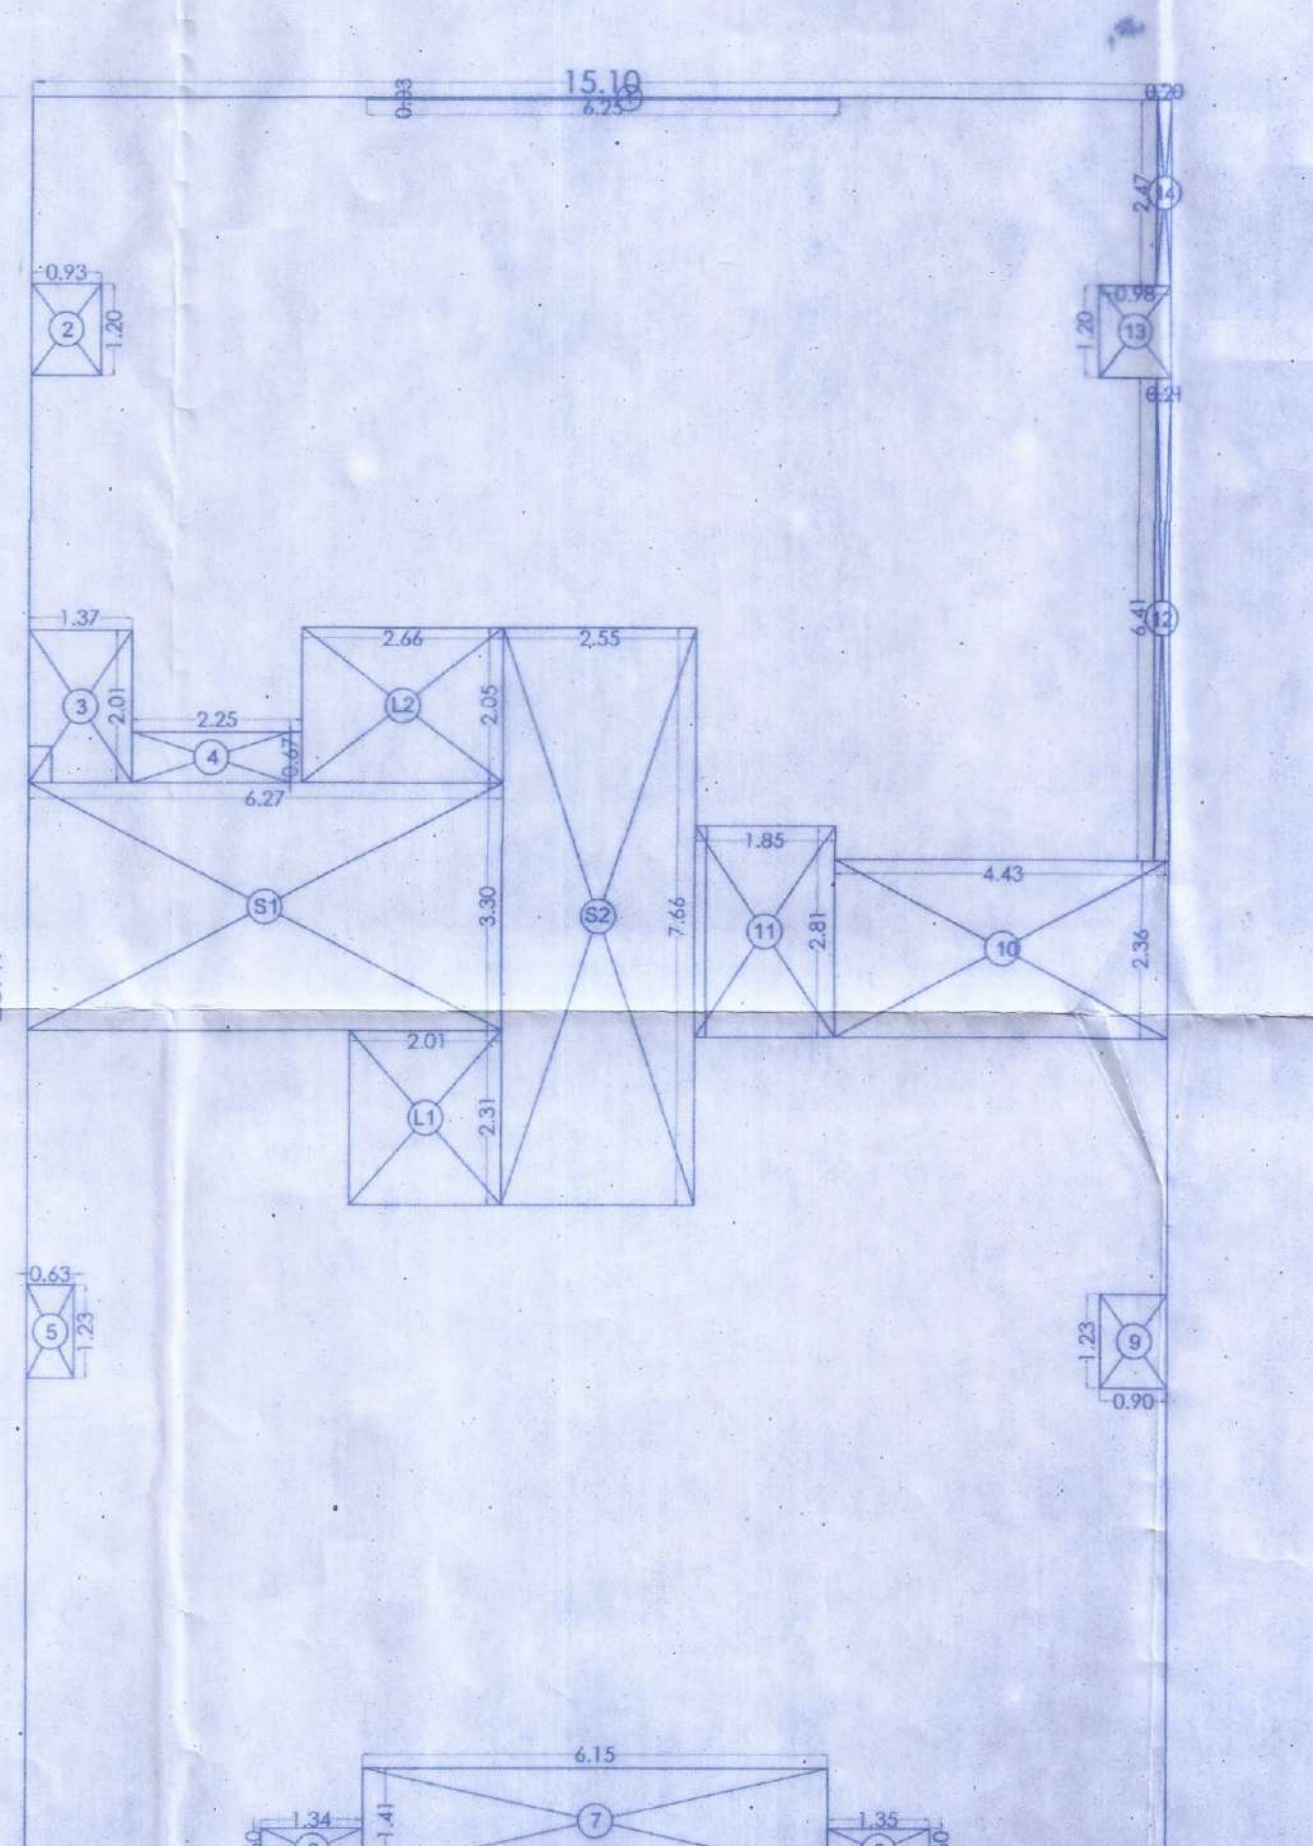

BUA DIAGRAM OF 16TH
SCALE 1:100

PROFORMA-B

DESCRIPTION OF PROPOSAL AND PROPERTY
Proposed Redevelopment of Existing Building Known as
Gorai Praneeta Co-op. Hsg. Soc. Ltd., Plot No. 30,
Road No. RDP-1, Gorai-II, Borivali (West) Mumbai 400092.

JOB No.	DRG. No.	CHECKED BY	DESIGN BY	DWG. BY	SCALE	DATE	REV.
	02/05					12.12.2023	

NORTH

E
W

SECRETARY
CHAIRMAN
DIRECTOR

ISSUED BY: B.P. Cell / Greater Mumbai / Mhada
Read Along with this office letter
No. Mhada - 7 of 137/2023
Date 21.12.2023
Ex. Eng. B P Cell GM/Mhada (W.S.)

SB(BP)/GM/MHADA
AB(BP)/GM/MHADA
EE(BP)/GM/MHADA

NAME, ADDRESS OF ARCHITECT / L.S.
HRISHIKESH CHANDGUDE ARCHITECTS
201, Pallavi, Azad Nagar-III, Veera Desai Road, Andheri (W), Mumbai 400058
+91-9969163326, +91-9324068830, Email:- h.chandgude999@gmail.com

SIGN OF ARCHITECT / L.S.
ARCHITECT
COA/110556