



Sanctioned No. B.P/Wakad/200/2023  
 Subject to conditions mentioned in the  
 Office Order No.  
 a/c dated- 29/12/2023  
 Pimpri  
 Date : 29/12/2023

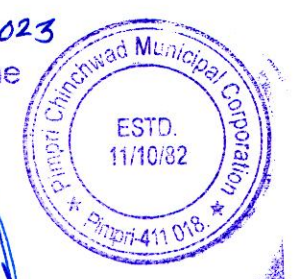


O. C. Signed by  
 City Engineer

City Engineer  
 Building Permission Dept.  
 P.C.M.C., Pimpri, Pune-18.

TYPICAL - 2,3,4 & 5TH FLOOR PLAN

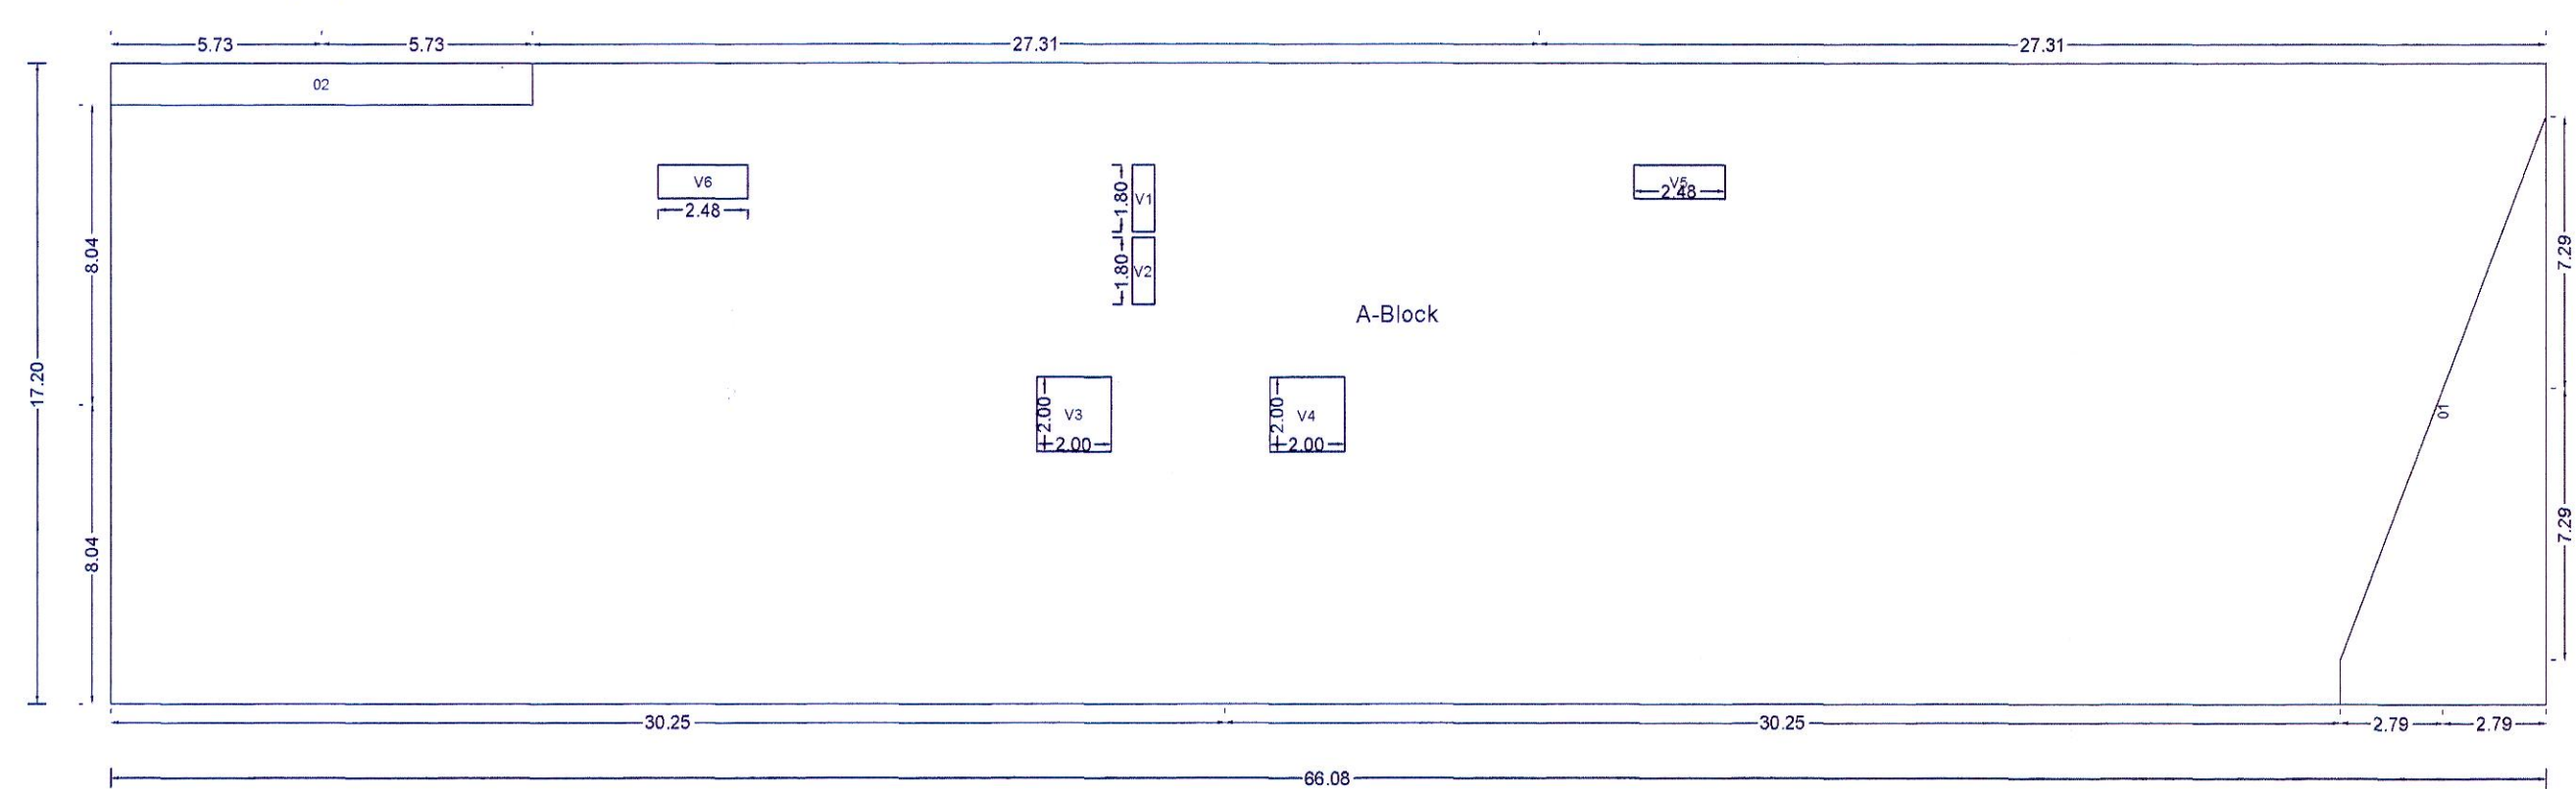

Polygon	Area
A-Block	1136.54
O1	47.33
O2	12.89
V1	1.08
V2	1.08
V3	4.00
V4	4.00
V5	2.23
V6	2.23
Total	1061.70

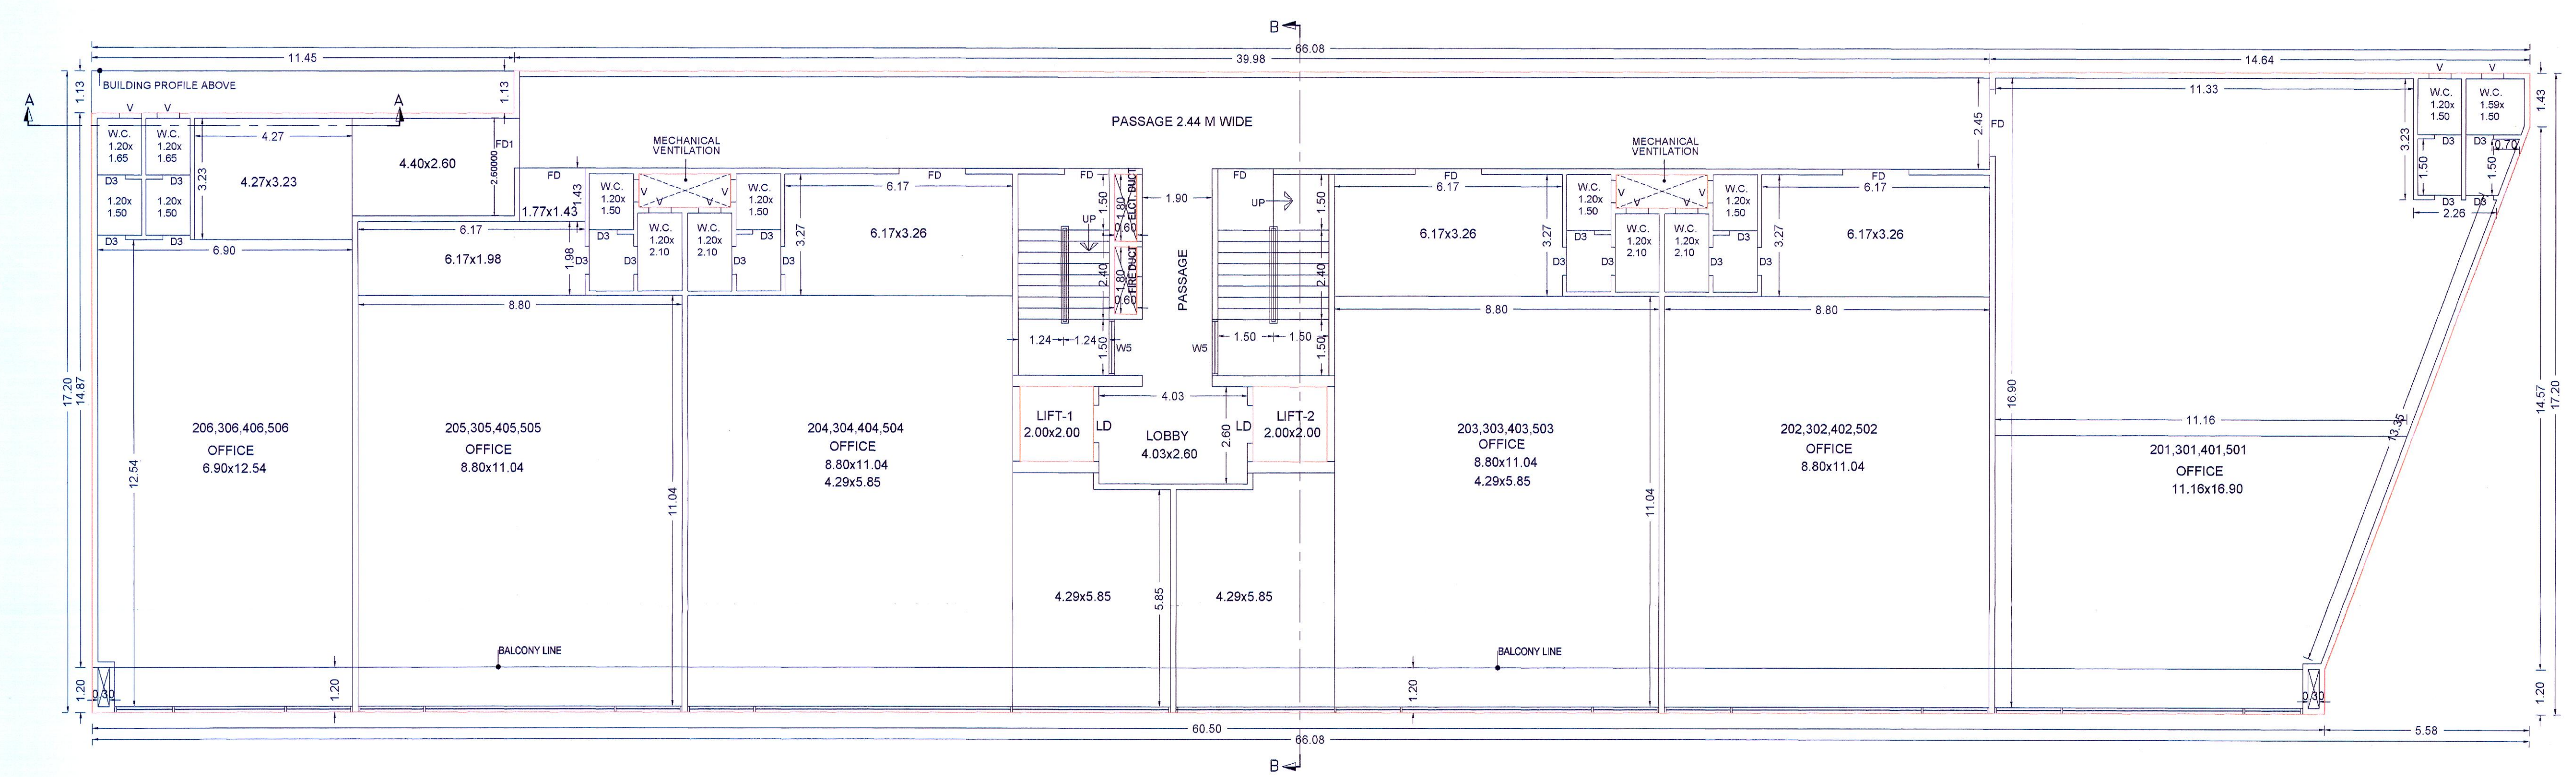

TYPICAL - 2ND,3RD,4TH & 5TH FLOOR PLAN

PROJECT  
 PROPOSED RESIDENTIAL /COMMERCIAL BLDG.ON S.NO.  
 123/2/2/3 (P), 123/3A/1, 3A/2, 3A/3, 3B (P), 3B/2, 123/4/4 (P),4/7, 4/7/1  
 AT WAKAD,PUNE

OWNER'S NAME & SIGN  
 For KEYSTONE LIFESPACES PVT. LTD.  
 M/S KEYSTONE LIFESPACES PVT.LTD. THROUGH  
 SHRI VEERBHAN BAJAJ, Director (Auth. Sign)

ARCHITECT'S NAME & SIGN  
 SHASHANK PRAKASH PHADKE  

Scale	1:100	Date	12-09-2023
Drw. No.	M-3	Job No.	P-323/A
Drawn	Bhavsarheb	Checked	-
Issued No.	WNO/WKO/0081/13	Key No.	-
Sheet No.	05/18	Rev No.	-

NOTE:-THIS DRAWING IS THE SOLE PROPERTY OF THE ARCHITECT.  
 IT MUST NOT BE COPIED OR REPRODUCED IN ANYWAY OR  
 MADE ACCESSIBLE TO THIRD PARTY WITHOUT THE WRITTEN  
 APPROVAL OF THE OWNER.  
 NOTE:-  
 DRAWINGS ARE PREPARED ON BASIS OF DOCUMENTS  
 PRODUCED/SUBMITTED BY OWNER/P.A.H. THE PROCUREMENT AND  
 GENUINITY OF DOCUMENTS PRODUCED IS SOLE RESPONSIBILITY  
 OF THE OWNER/P.A.H. THE LIABILITY OF ARCHITECT IS RESTRICTED  
 TO PURELY ARCHITECTURAL ASSIGNMENTS ONLY.

