


6TH FLOOR PLAN
SCALE 1:100

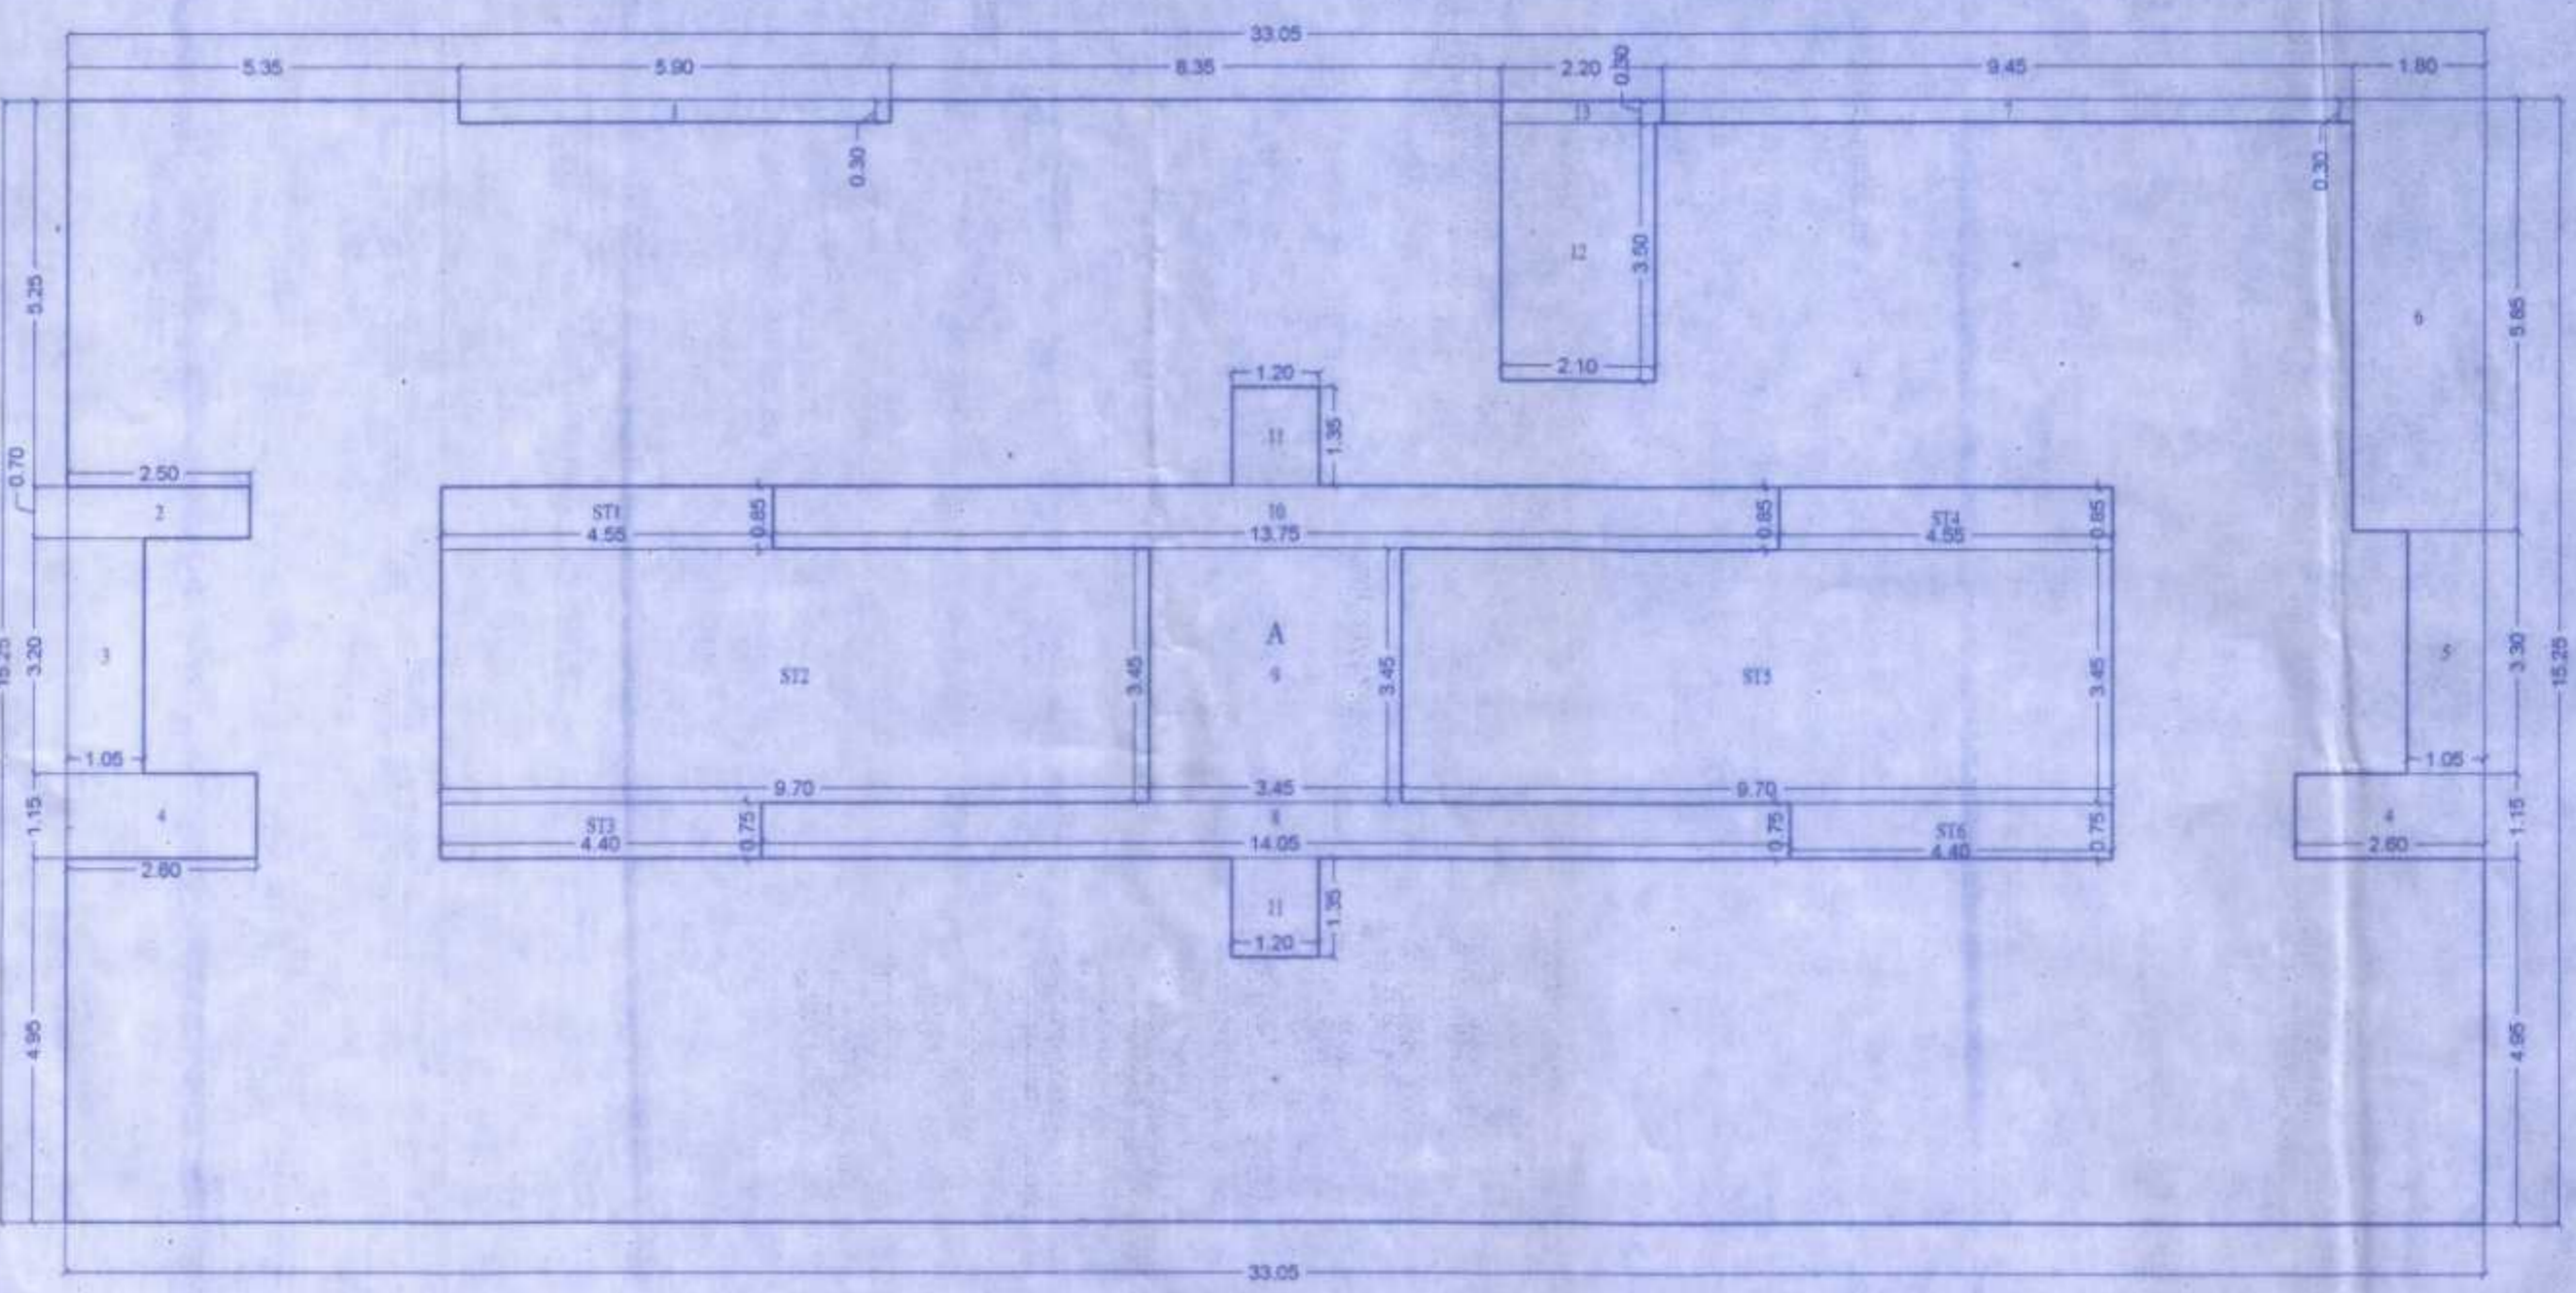

6TH FLOOR BUA DIAGRAM
SCALE 1:100

BUILT UP AREA CALCULATION


FLOOR	SALE FLAT NO.	SIZES	AREA IN SQ.FT.	
6TH FLOOR	A	33.05 X 15.25 X 1.80	944.91 SQ.MT.	
	TOTAL ADDITION			944.91 SQ.MT.
	DEDUCTIONS			
	1	5.90 X 0.30 X 1.80	1.17 SQ.MT.	
	2	2.50 X 0.70 X 1.80	1.15 SQ.MT.	
	3	1.05 X 3.20 X 1.80	3.36 SQ.MT.	
	4	2.60 X 1.15 X 2.80	3.98 SQ.MT.	
	5	1.05 X 3.30 X 1.80	3.47 SQ.MT.	
	6	1.80 X 3.85 X 1.80	12.53 SQ.MT.	
	7	0.45 X 0.30 X 1.80	0.24 SQ.MT.	
	8	12.25 X 0.75 X 1.80	9.18 SQ.MT.	
	9	3.45 X 3.45 X 1.80	11.69 SQ.MT.	
	10	13.75 X 0.85 X 1.80	11.69 SQ.MT.	
11	1.20 X 1.35 X 2.80	3.24 SQ.MT.		
12	2.10 X 3.20 X 1.80	7.12 SQ.MT.		
13	1.20 X 0.30 X 1.80	0.66 SQ.MT.		
TOTAL DEDUCTION			73.73 SQ.MT.	
TOTAL BUILT UP AREA (S-Y)			436.94 SQ.MT.	

STAIRCASE AREA CALCULATION


FLOOR	STAIR	SIZES	AREA IN SQ.FT.
6TH FLOOR	ST1	4.55 X 0.85 X 1.80	3.87 SQ.MT.
	ST2	9.70 X 3.45 X 1.80	33.47 SQ.MT.
	ST3	4.40 X 0.75 X 1.80	3.30 SQ.MT.
	ST4	4.55 X 0.85 X 1.80	3.87 SQ.MT.
	ST5	9.70 X 3.45 X 1.80	33.47 SQ.MT.
	ST6	4.40 X 0.75 X 1.80	3.30 SQ.MT.
TOTAL STAIRCASE AREA PER FL. (6TH FLOOR)			73.73 SQ.MT.

NET BUILT UP AREA (S-Y)

NET BUILT UP AREA (S-Y)	355.66 SQ.MT.
-------------------------	---------------

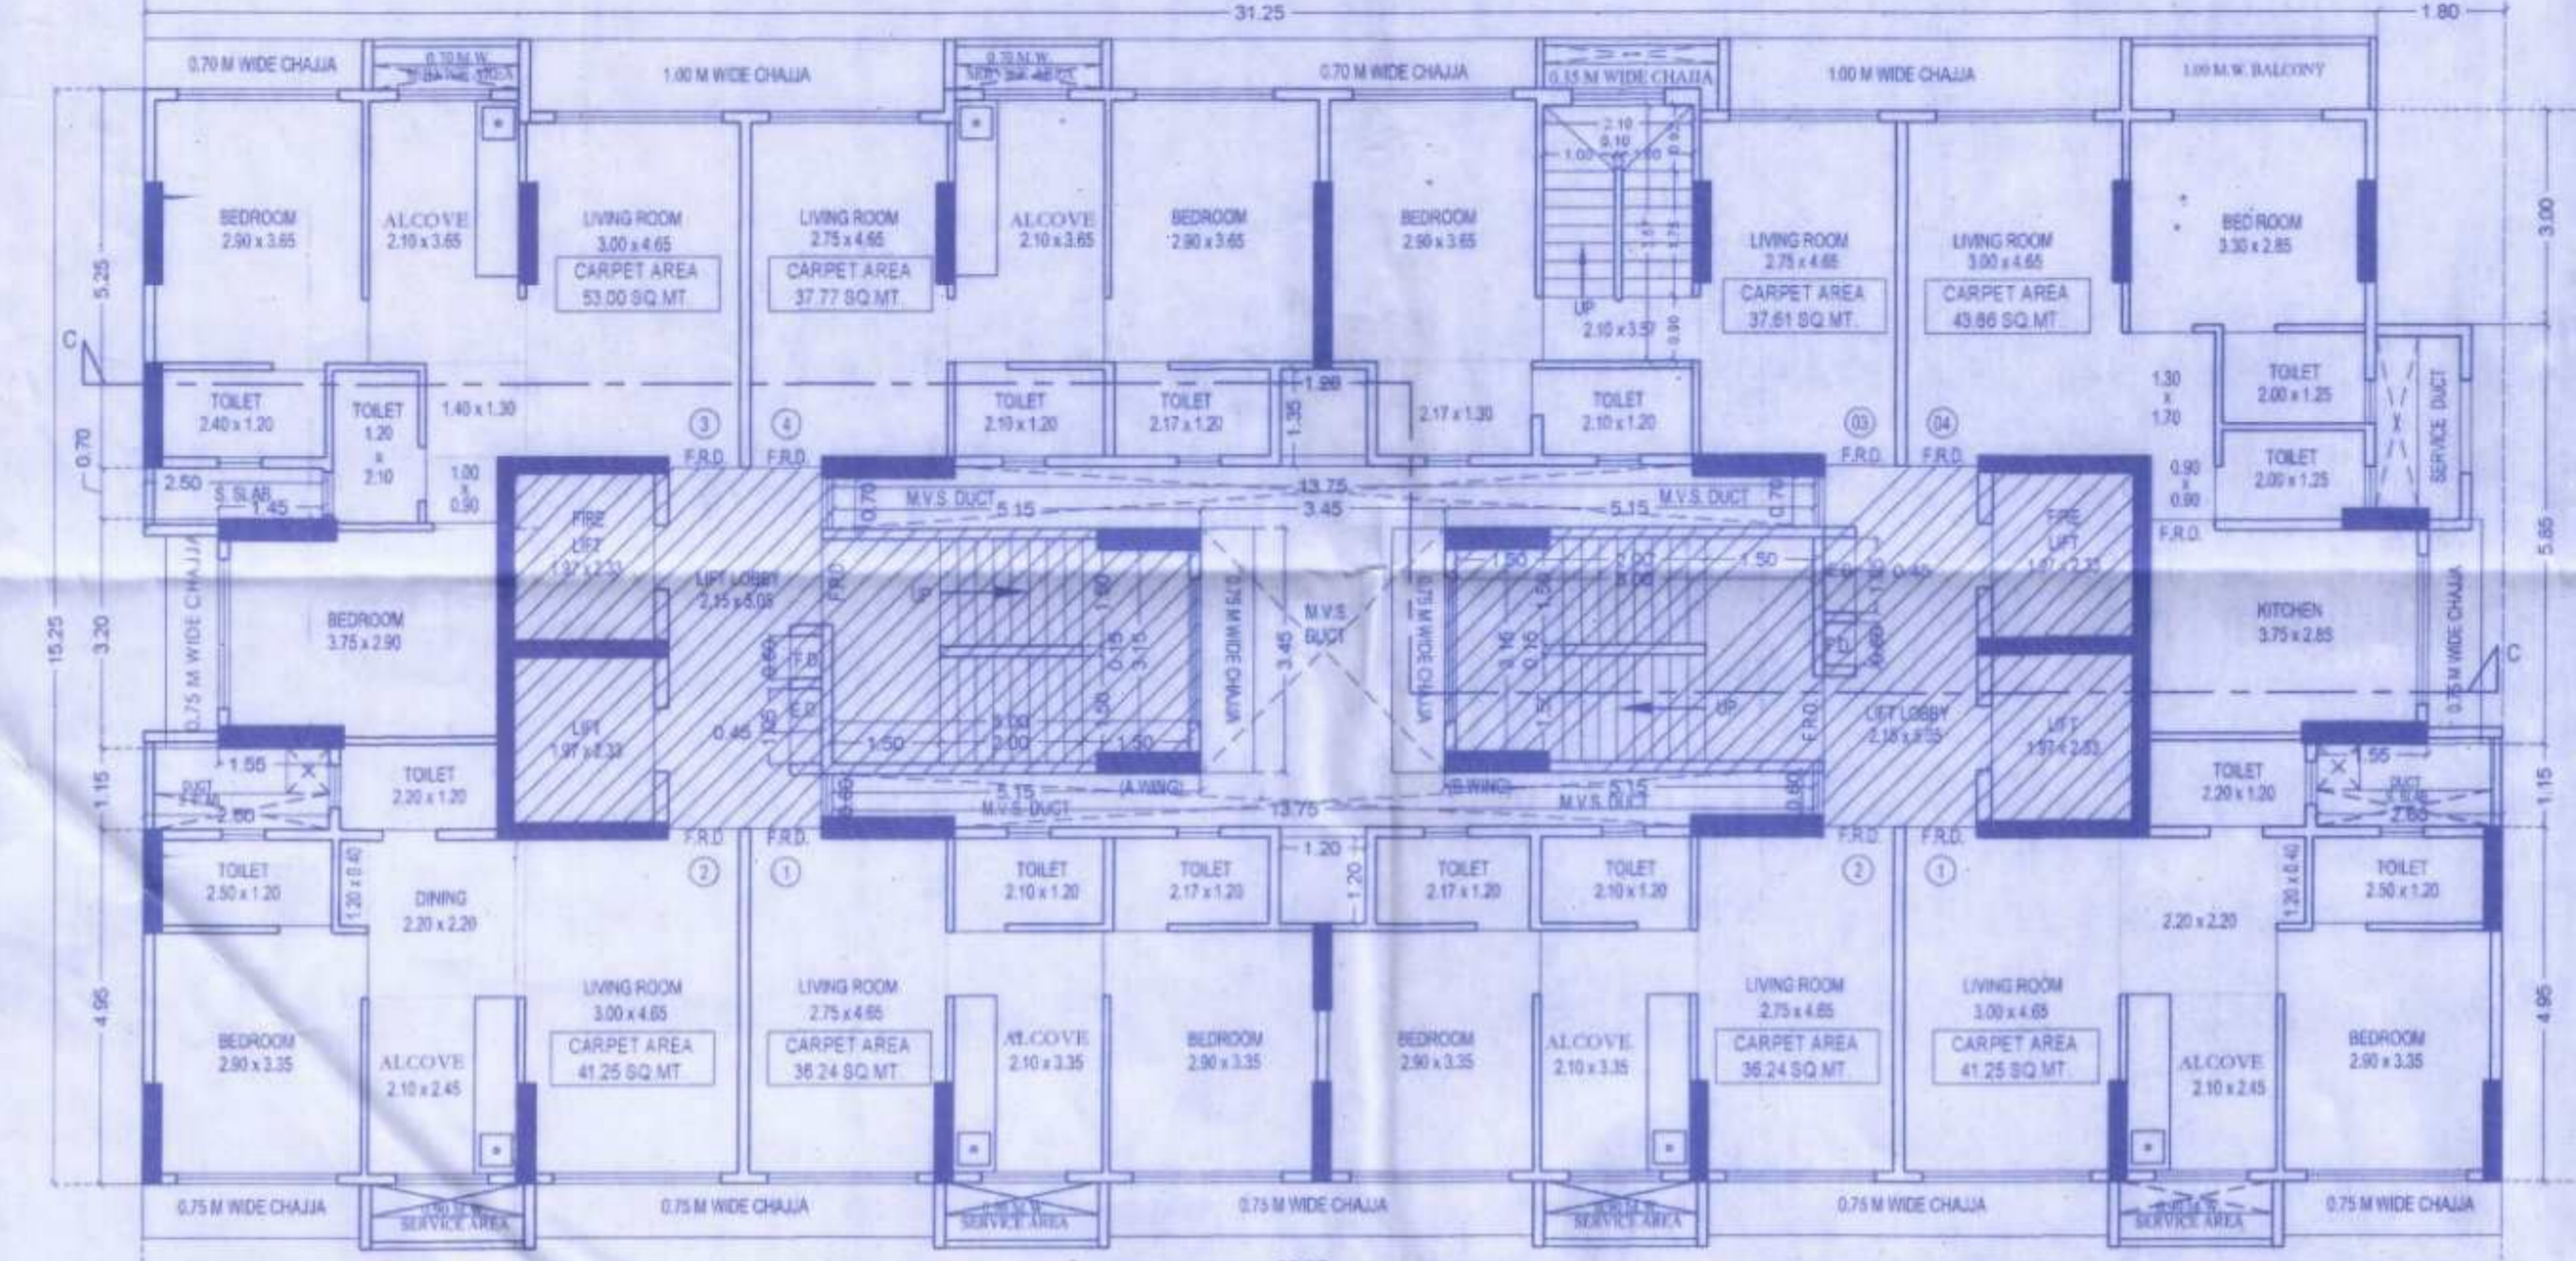

5TH FLOOR PLAN
SCALE 1:100

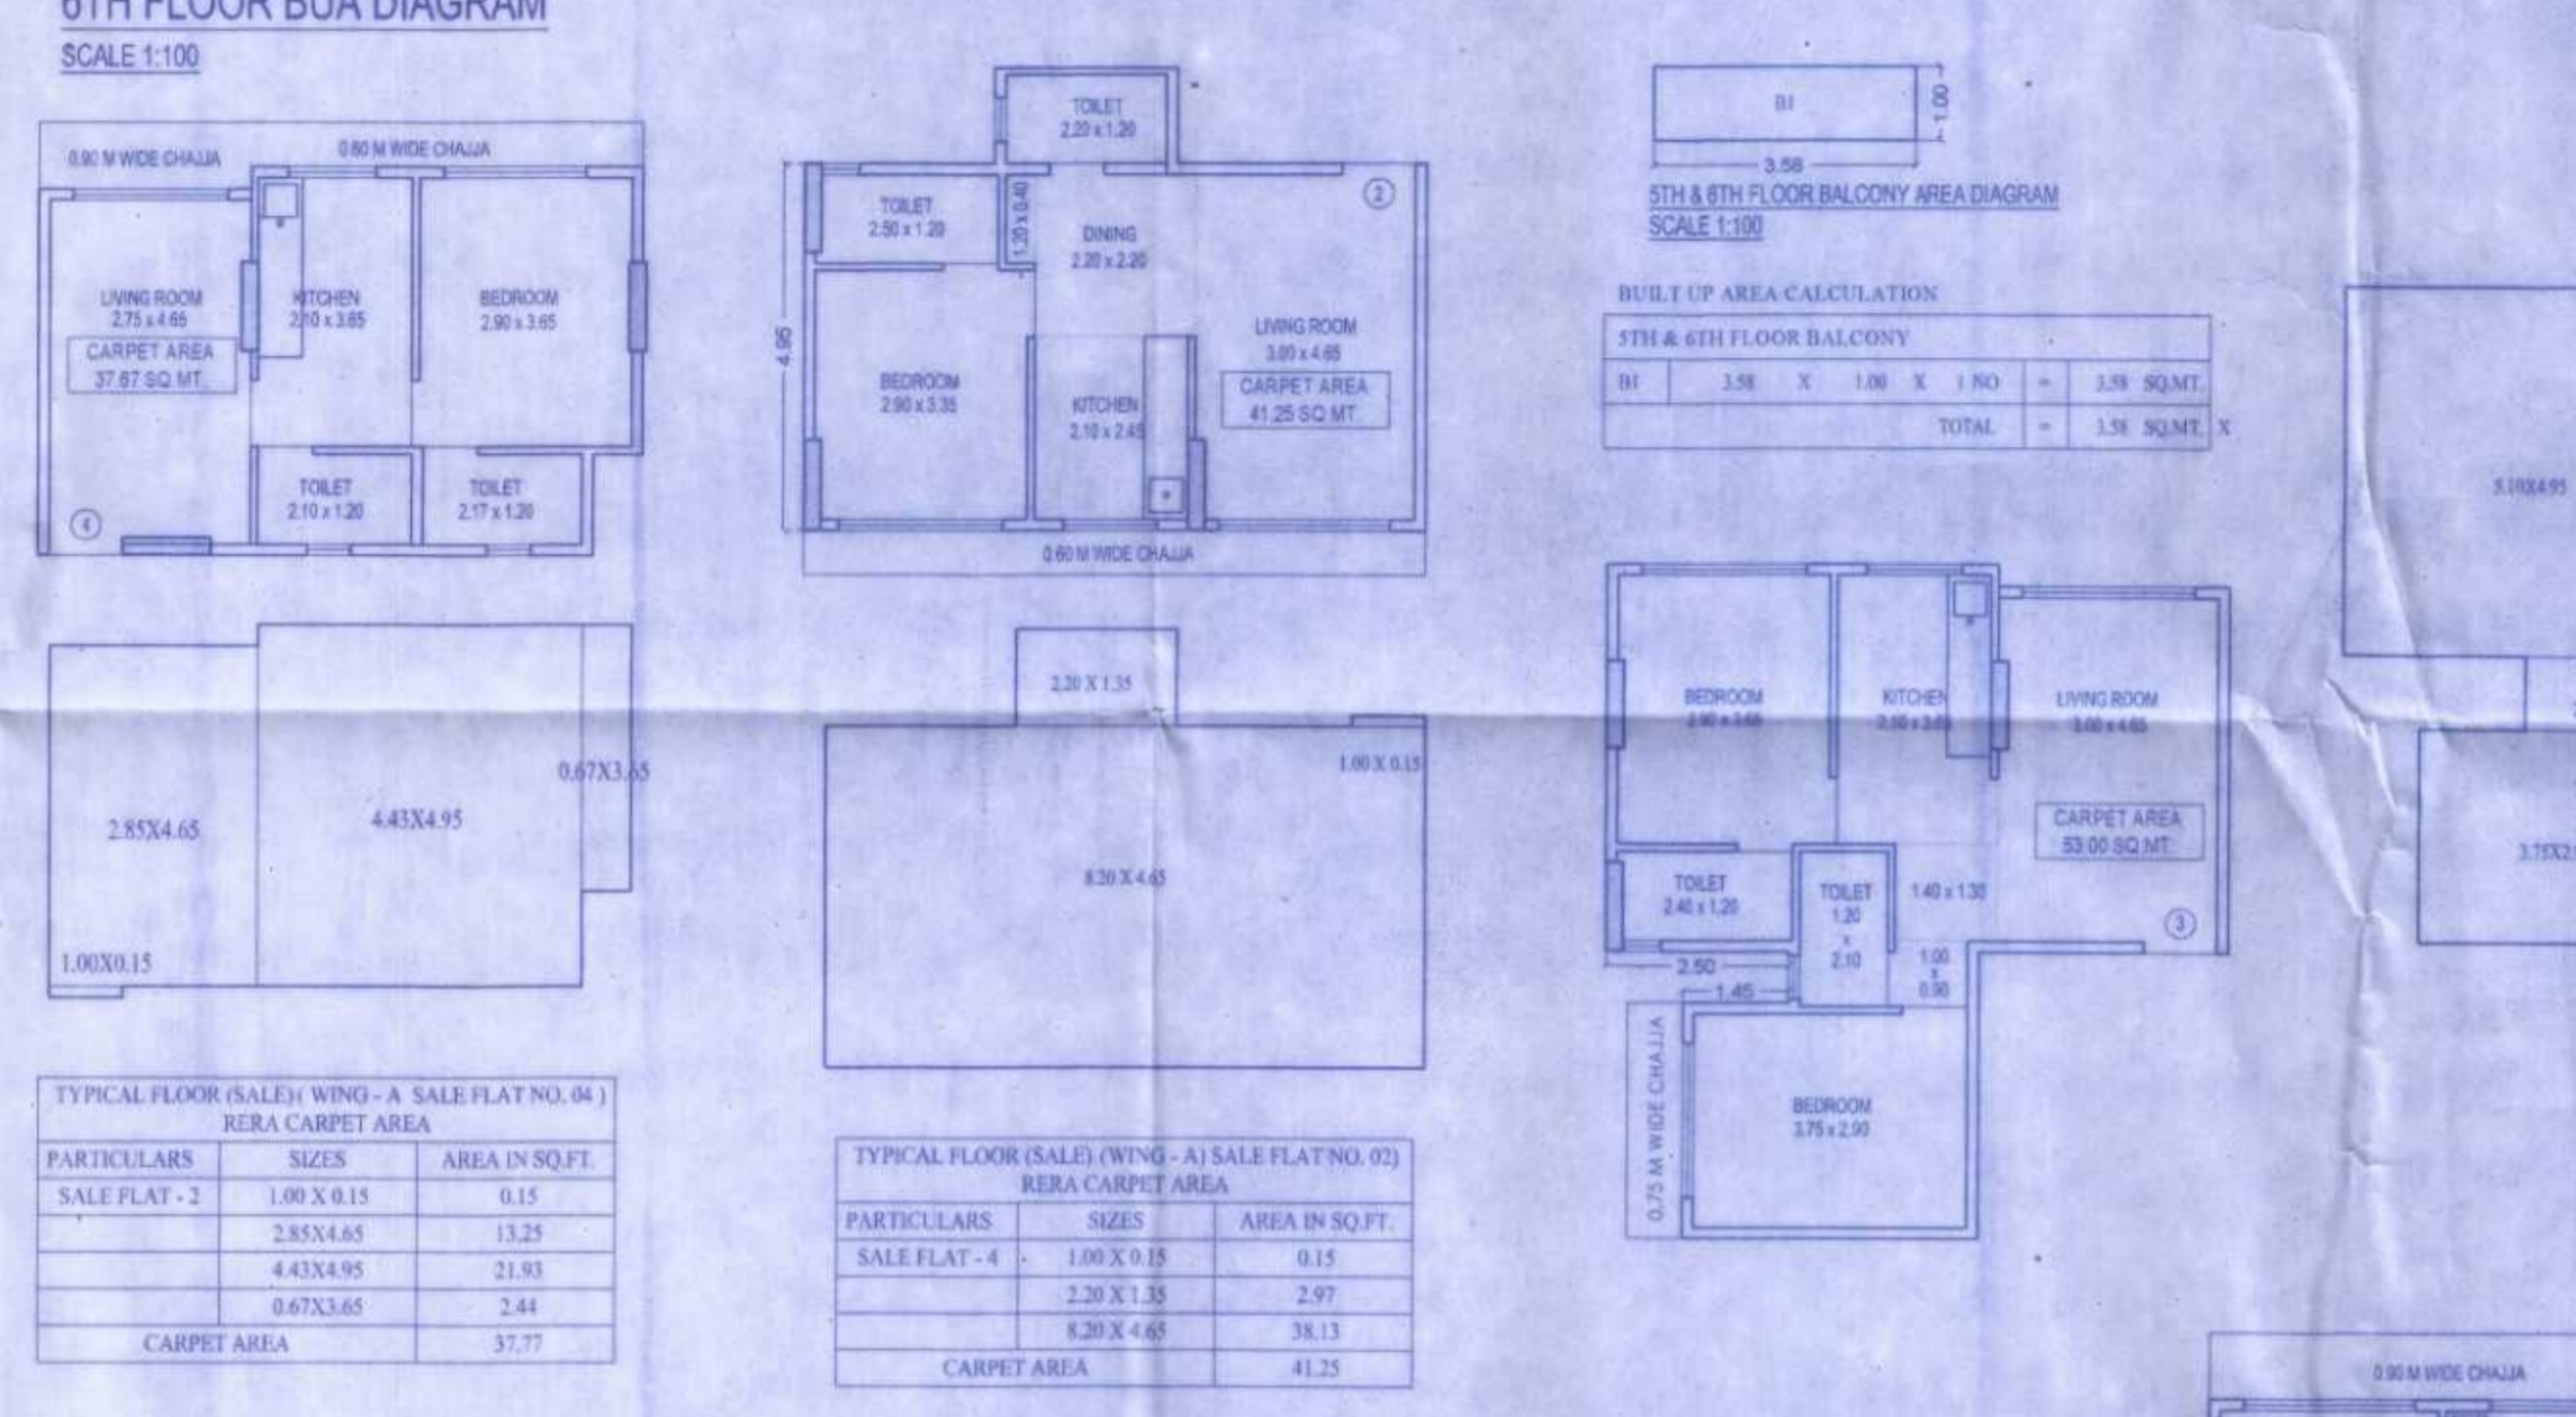

TYPICAL FLOOR (SALE) (WING - A) SALE FLAT NO. 04


PARTICULARS	SIZES	AREA IN SQ.FT.
SALE FLAT - 2	1.00 X 0.15	0.15
	2.85 X 4.65	13.25
	4.43 X 4.95	21.93
	0.67 X 3.65	2.44
CARPET AREA		37.77

TYPICAL FLOOR (SALE) (WING - A) SALE FLAT NO. 02

PARTICULARS	SIZES	AREA IN SQ.FT.
SALE FLAT - 4	1.00 X 0.15	0.15
	2.20 X 1.35	2.97
	8.20 X 4.65	38.13
CARPET AREA		41.25

TYPICAL FLOOR (SALE) (WING - A) SALE FLAT NO. 03

PARTICULARS	SIZES	AREA IN SQ.FT.
SALE FLAT - 1	5.10 X 4.95	25.25
	3.10 X 4.65	14.42
	2.30 X 0.00	2.30
	3.75 X 3.90	14.88
	1.00 X 0.15	0.15
CARPET AREA		53.00

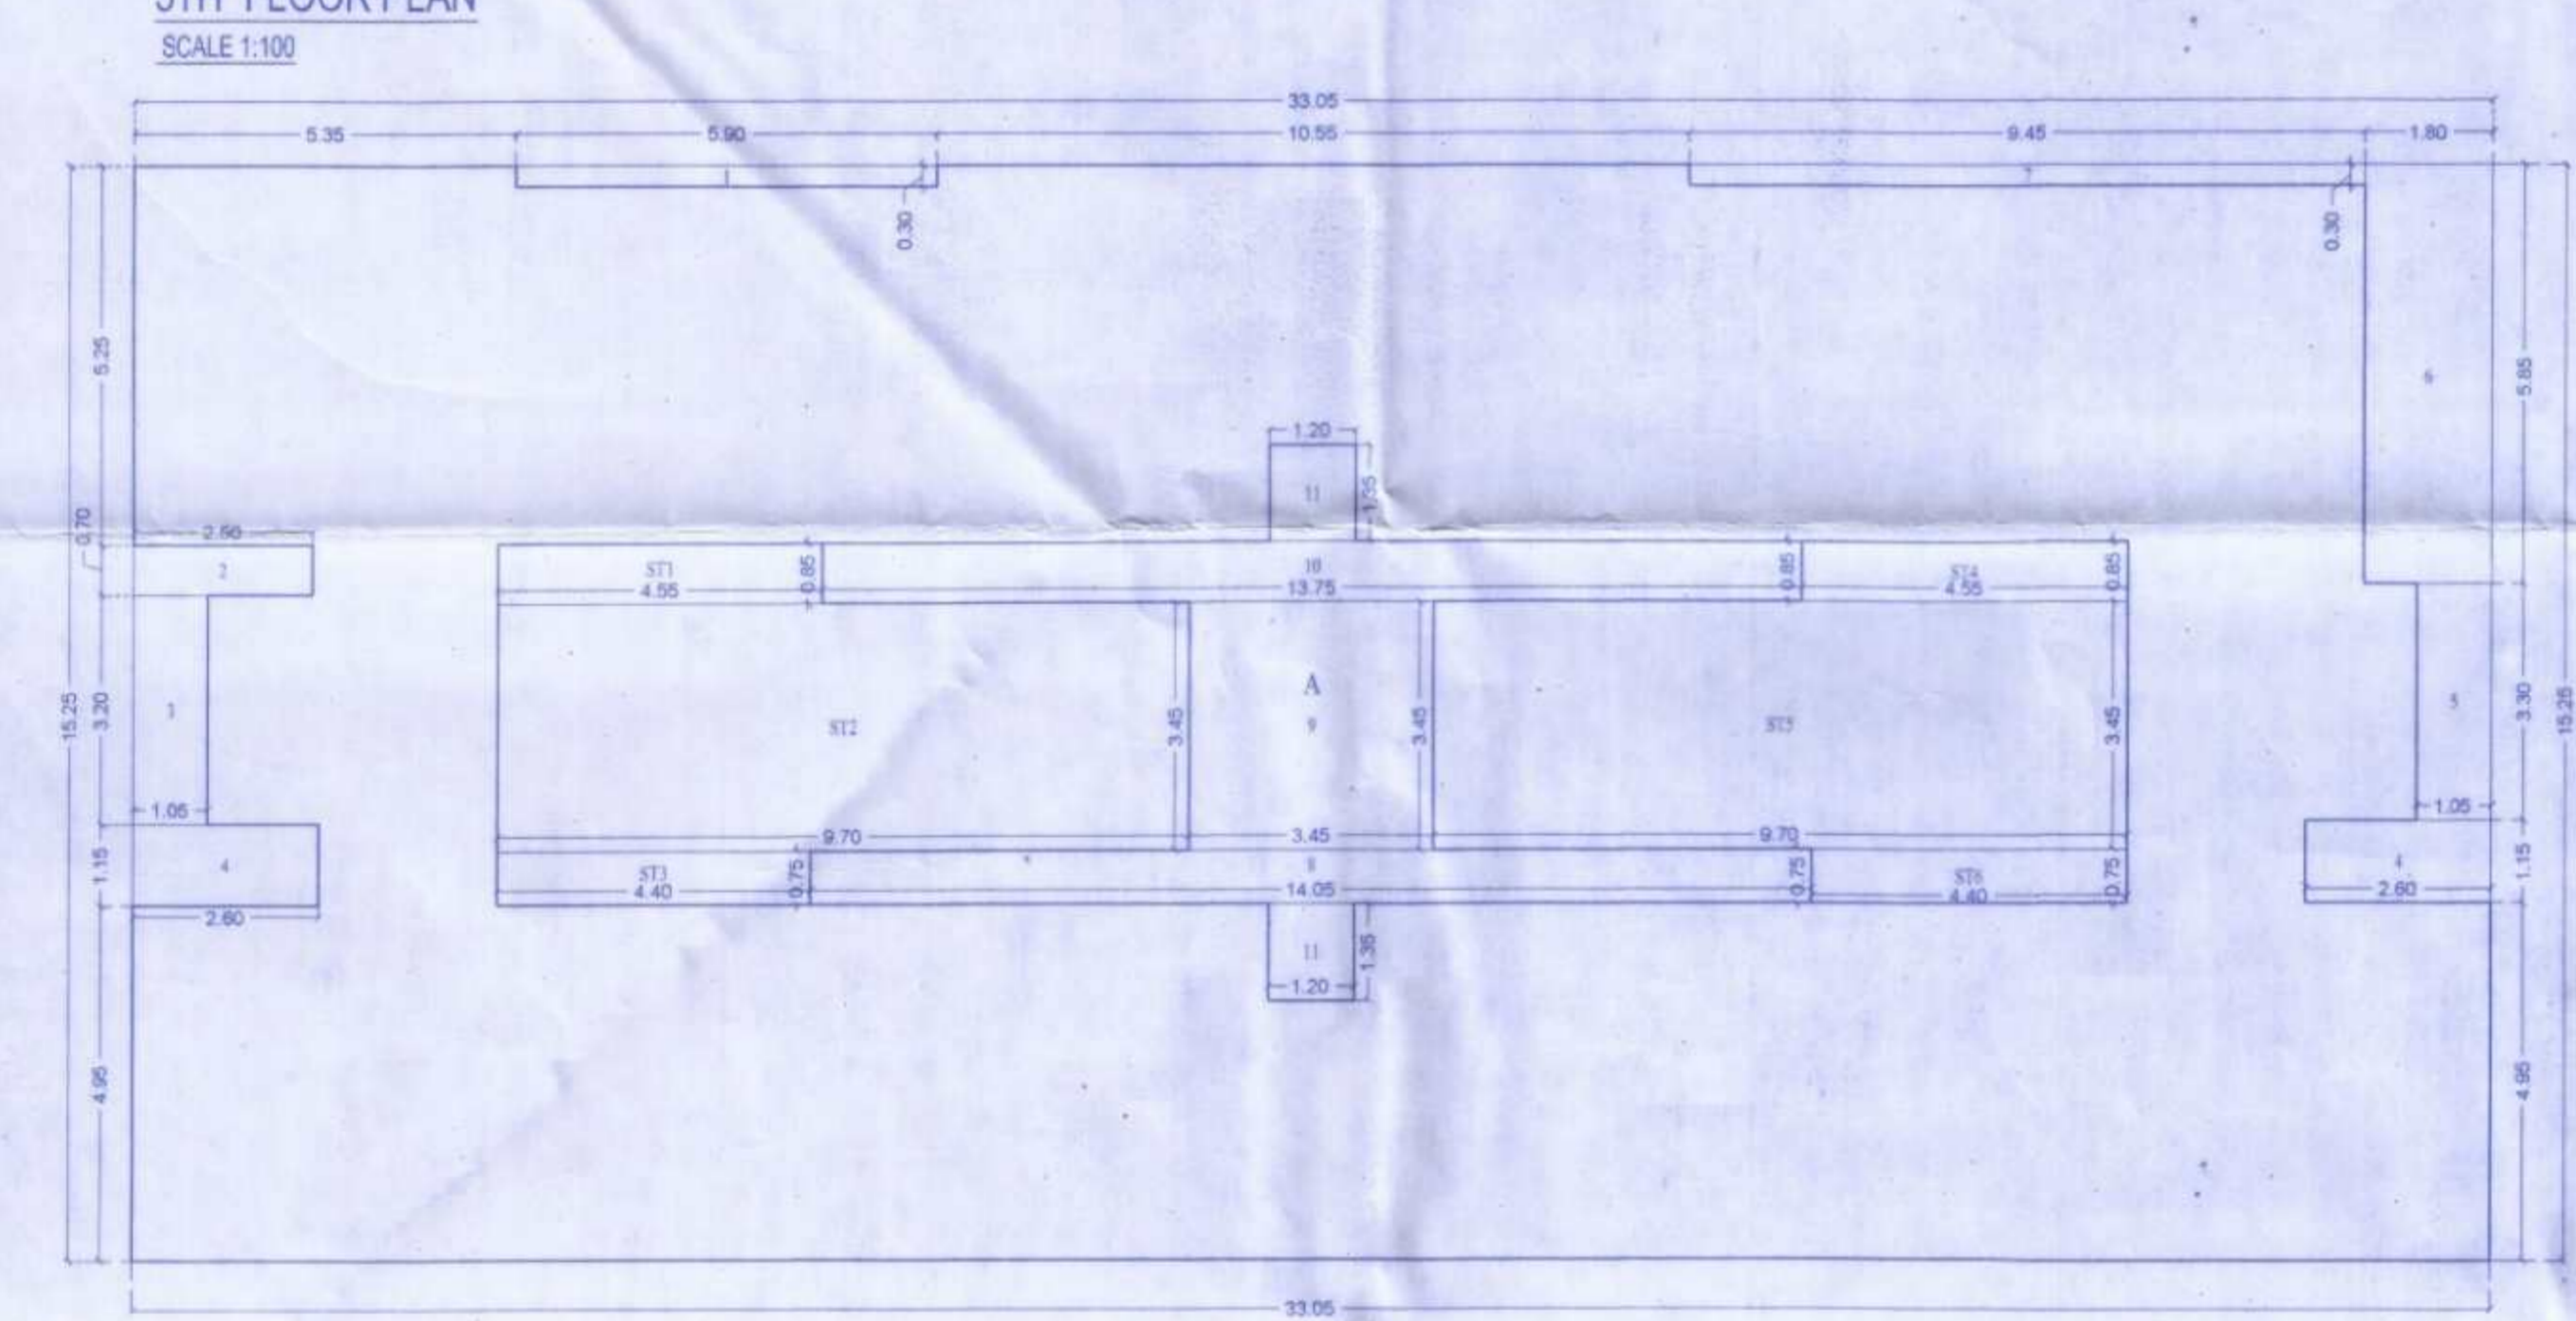

TYPICAL (1ST TO 5TH & 7TH) FLOOR BUA DIAGRAM
SCALE 1:100

TYPICAL (1ST TO 5TH & 7TH) FLOOR

PARTICULARS	SIZES	AREA IN SQ.FT.	
A	33.05 X 15.25 X 1.80	944.91 SQ.MT.	
TOTAL ADDITION			944.91 SQ.MT.

DEDUCTIONS


1	5.90 X 0.30 X 1.80	1.17 SQ.MT.	
2	2.50 X 0.70 X 1.80	1.15 SQ.MT.	
3	1.05 X 3.20 X 1.80	3.36 SQ.MT.	
4	2.60 X 1.15 X 2.80	3.98 SQ.MT.	
5	1.05 X 3.30 X 1.80	3.47 SQ.MT.	
6	1.80 X 3.85 X 1.80	12.53 SQ.MT.	
7	0.45 X 0.30 X 1.80	0.24 SQ.MT.	
8	12.25 X 0.75 X 1.80	9.18 SQ.MT.	
9	3.45 X 3.45 X 1.80	11.69 SQ.MT.	
10	13.75 X 0.85 X 1.80	11.69 SQ.MT.	
11	1.20 X 1.35 X 2.80	3.24 SQ.MT.	
12	2.10 X 3.20 X 1.80	7.12 SQ.MT.	
13	1.20 X 0.30 X 1.80	0.66 SQ.MT.	
TOTAL DEDUCTION			67.07 SQ.MT.
TOTAL BUILT UP AREA (S-Y)			436.94 SQ.MT.

STAIRCASE AREA CALCULATION


FLOOR	STAIR	SIZES	AREA IN SQ.FT.
1ST	ST1	4.55 X 0.85 X 1.80	3.87 SQ.MT.
2ND	ST2	9.70 X 3.45 X 1.80	33.47 SQ.MT.
3RD	ST3	4.40 X 0.75 X 1.80	3.30 SQ.MT.
4TH	ST4	4.55 X 0.85 X 1.80	3.87 SQ.MT.
5TH	ST5	9.70 X 3.45 X 1.80	33.47 SQ.MT.
7TH	ST6	4.40 X 0.75 X 1.80	3.30 SQ.MT.
TOTAL STAIRCASE AREA PER FL. (TYP. FLOOR)			81.28 SQ.MT.

NET BUILT UP AREA (S-Y)

NET BUILT UP AREA (S-Y)	355.66 SQ.MT.
-------------------------	---------------

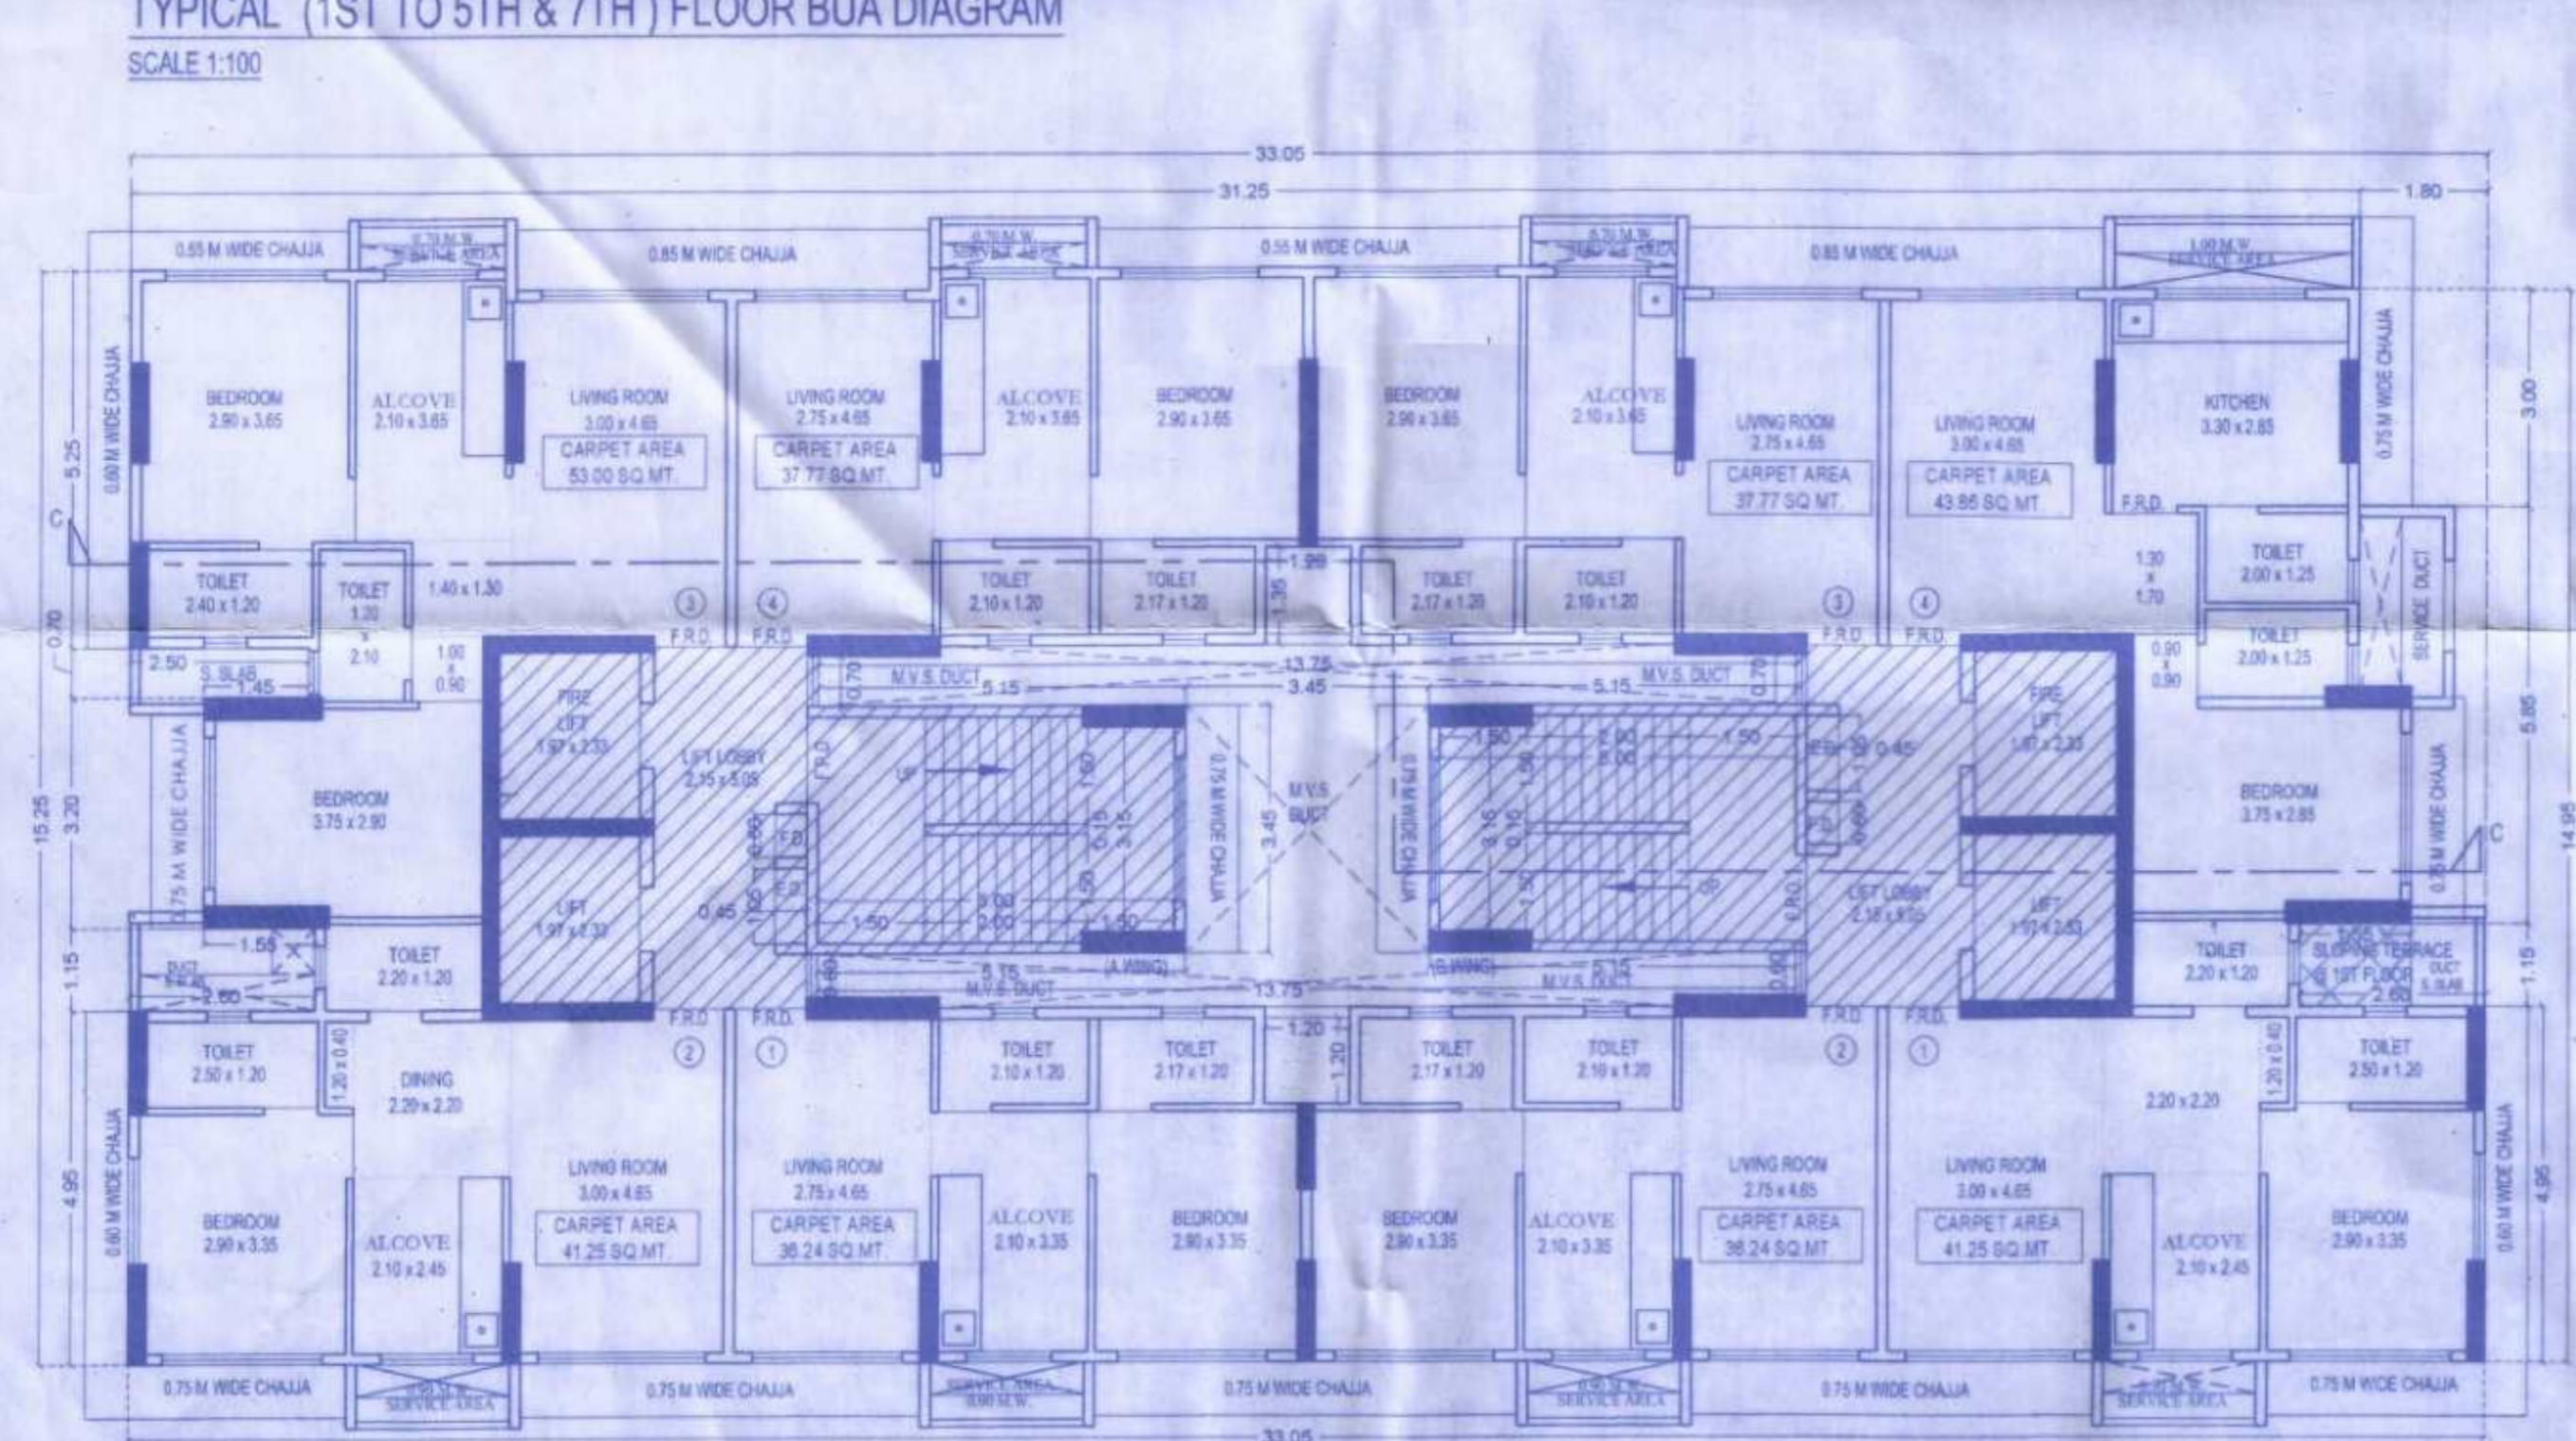

TYPICAL (1ST TO 4TH & 7TH) FLOOR PLAN
SCALE 1:100

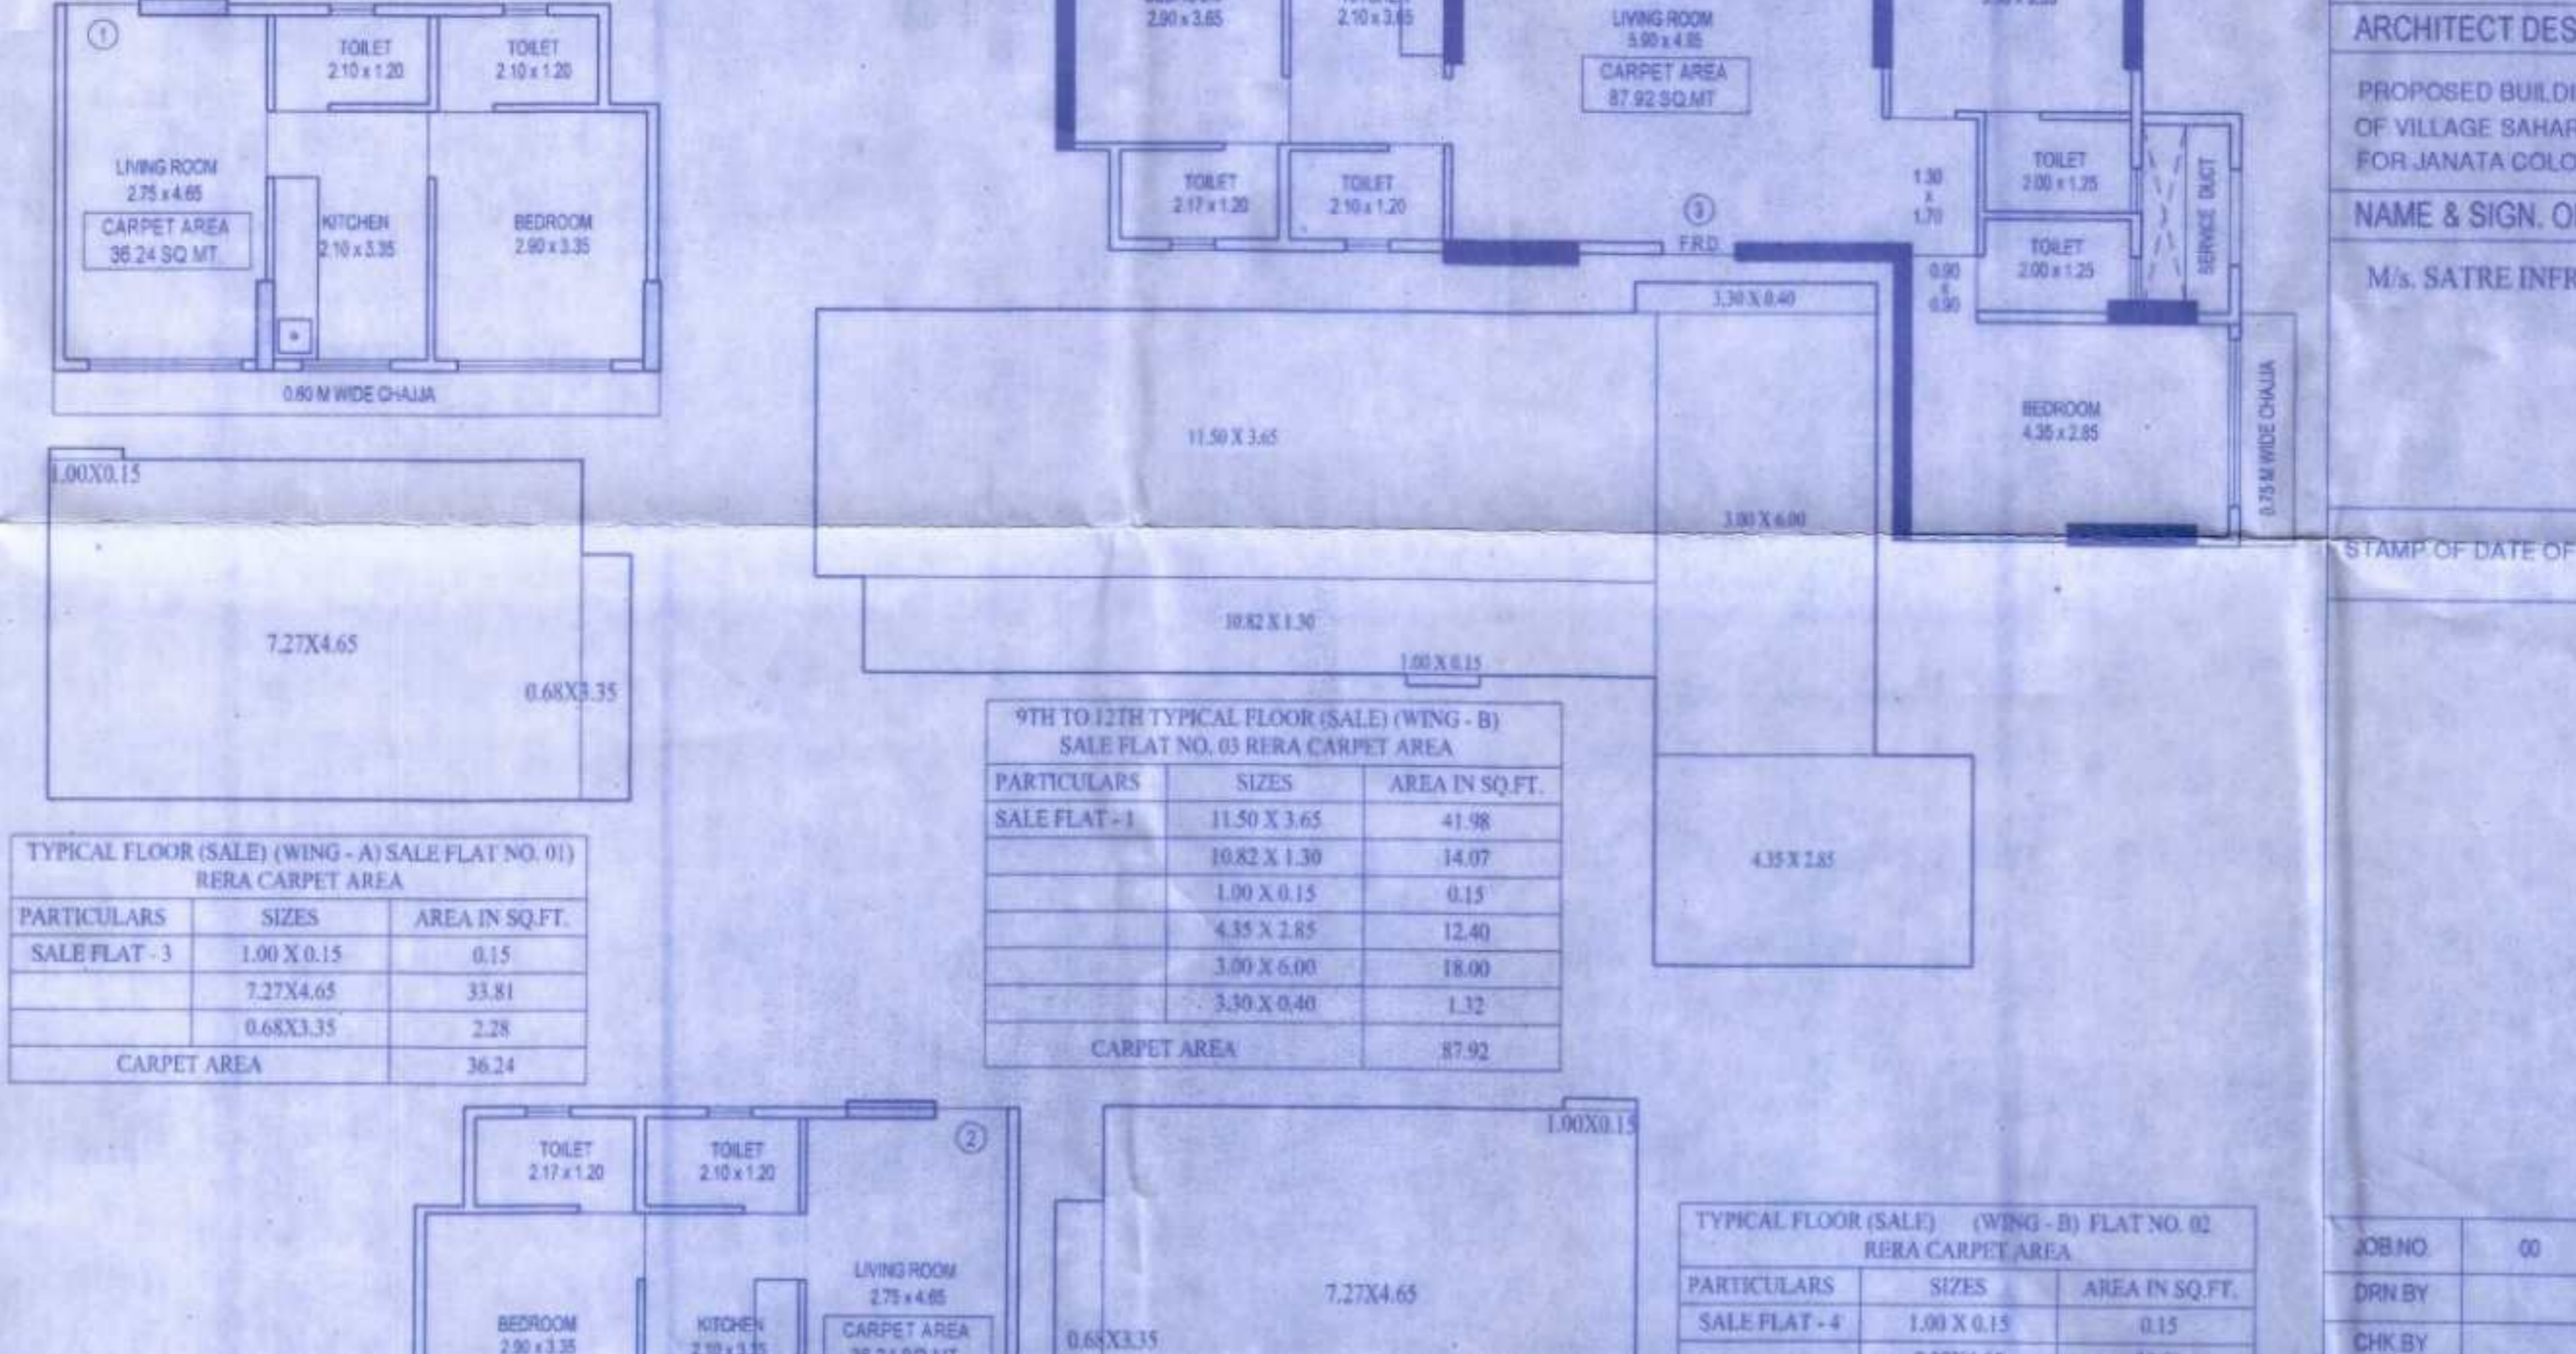

TYPICAL FLOOR (SALE) (WING - A) SALE FLAT NO. 01

PARTICULARS	SIZES	AREA IN SQ.FT.
SALE FLAT - 3	1.00 X 0.15	0.15
	7.27 X 4.65	33.81
	0.68 X 3.35	2.28
CARPET AREA		36.24

TYPICAL FLOOR (SALE) (WING - B) SALE FLAT NO. 03

PARTICULARS	SIZES	AREA IN SQ.FT.
SALE FLAT - 5	11.50 X 3.65	41.98
	10.82 X 1.30	14.07
	1.00 X 0.15	0.15
	4.35 X 2.85	12.40
	3.00 X 6.00	18.00
	3.30 X 0.60	1.92
CARPET AREA		87.92

FORM - II

CONTENT OF SHEET

1ST TO 7TH TYPICAL FLOOR PLAN, & 8TH REFUGE FLOOR BUA DIAGRAM & CALCULATION, CARPET AREA STATEMENT (SALE UNIT).

CERTIFICATE OF AREA

CERTIFIED THAT I HAVE SURVEYED THE PLOT UNDER REFERENCE ON AND THAT THE DIMENSIONS OF SIDES, ETC. OF PLOT STATED ON THE PLAN ARE AS MEASURED ON SITE AND THE AREA SO WORKED OUT IN SQUARE METERS AND TALLIES WITH THE AREA STATED IN THE DOCUMENT OF OWNERSHIP/TOWN PLANNING SCHEME RECORDS.

SIGNATURE OF LICENSED SURVEYOR/ARCHITECT/ENGINEER/STRUCTURAL ENGINEER/SUPERVISOR

ARCHITECT DESCRIPTION OF PROPOSAL & PROPERTY

PROPOSED BUILDING ON PLOT BEARING C.T.S. NO.163, 163/1 TO 10 & 160C OF VILLAGE SAHAR AT J.B. NAGAR, ANDHERI(W), MUMBAI. FOR JANATA COLONY SRA C.H.S. (PROP.).

NAME & SIGN. OF OWNER

M/s. SATRE INFRASTRUCTURE PVT. LTD.

For SATRE INFRASTRUCTURE PVT. LTD.
Managing Director

STAMP OF DATE OF RECEIPT OF PLANS

STAMP OF DATE OF APPROVAL OF PLANS

Accepted as completion Plans Accompanying with Acceptance of O.C.C. by this Letter under No./SRA/ENG/14 FEB 2024

Executive Engineer
Slum Rehabilitation Authority

JOBNO 00
DRN BY
CHK BY
SCALE AS SHOWN
NORTH

SAITRE INFRASTRUCTURE PVT. LTD. AND INT. DESIGNER
100/11TH FLOOR, PEARL SQUARE,
NEAR MIDC, WANDERLAKATE,
THANE (W). (G2 2013156)