



APPROVAL STAMP

DWG. NO. 13/27
BUILDING - A

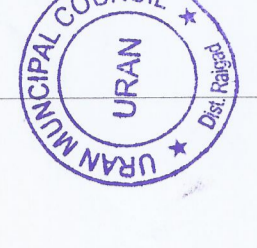

OFFICE OF THE URAAN MUNICIPAL COUNCIL, URAAN
Sanctioned Subject to the Conditions mentioned in the
Commencement Certificate No. P. Order
No. UMC/PWL-31111-1-1-1, Dated 14-12-2024

PK. ARCHITECTS
Town Planning Consultant & Interior Designing & Drafting
URAN MUNICIPAL COUNCIL, Uraan - Rajasthan

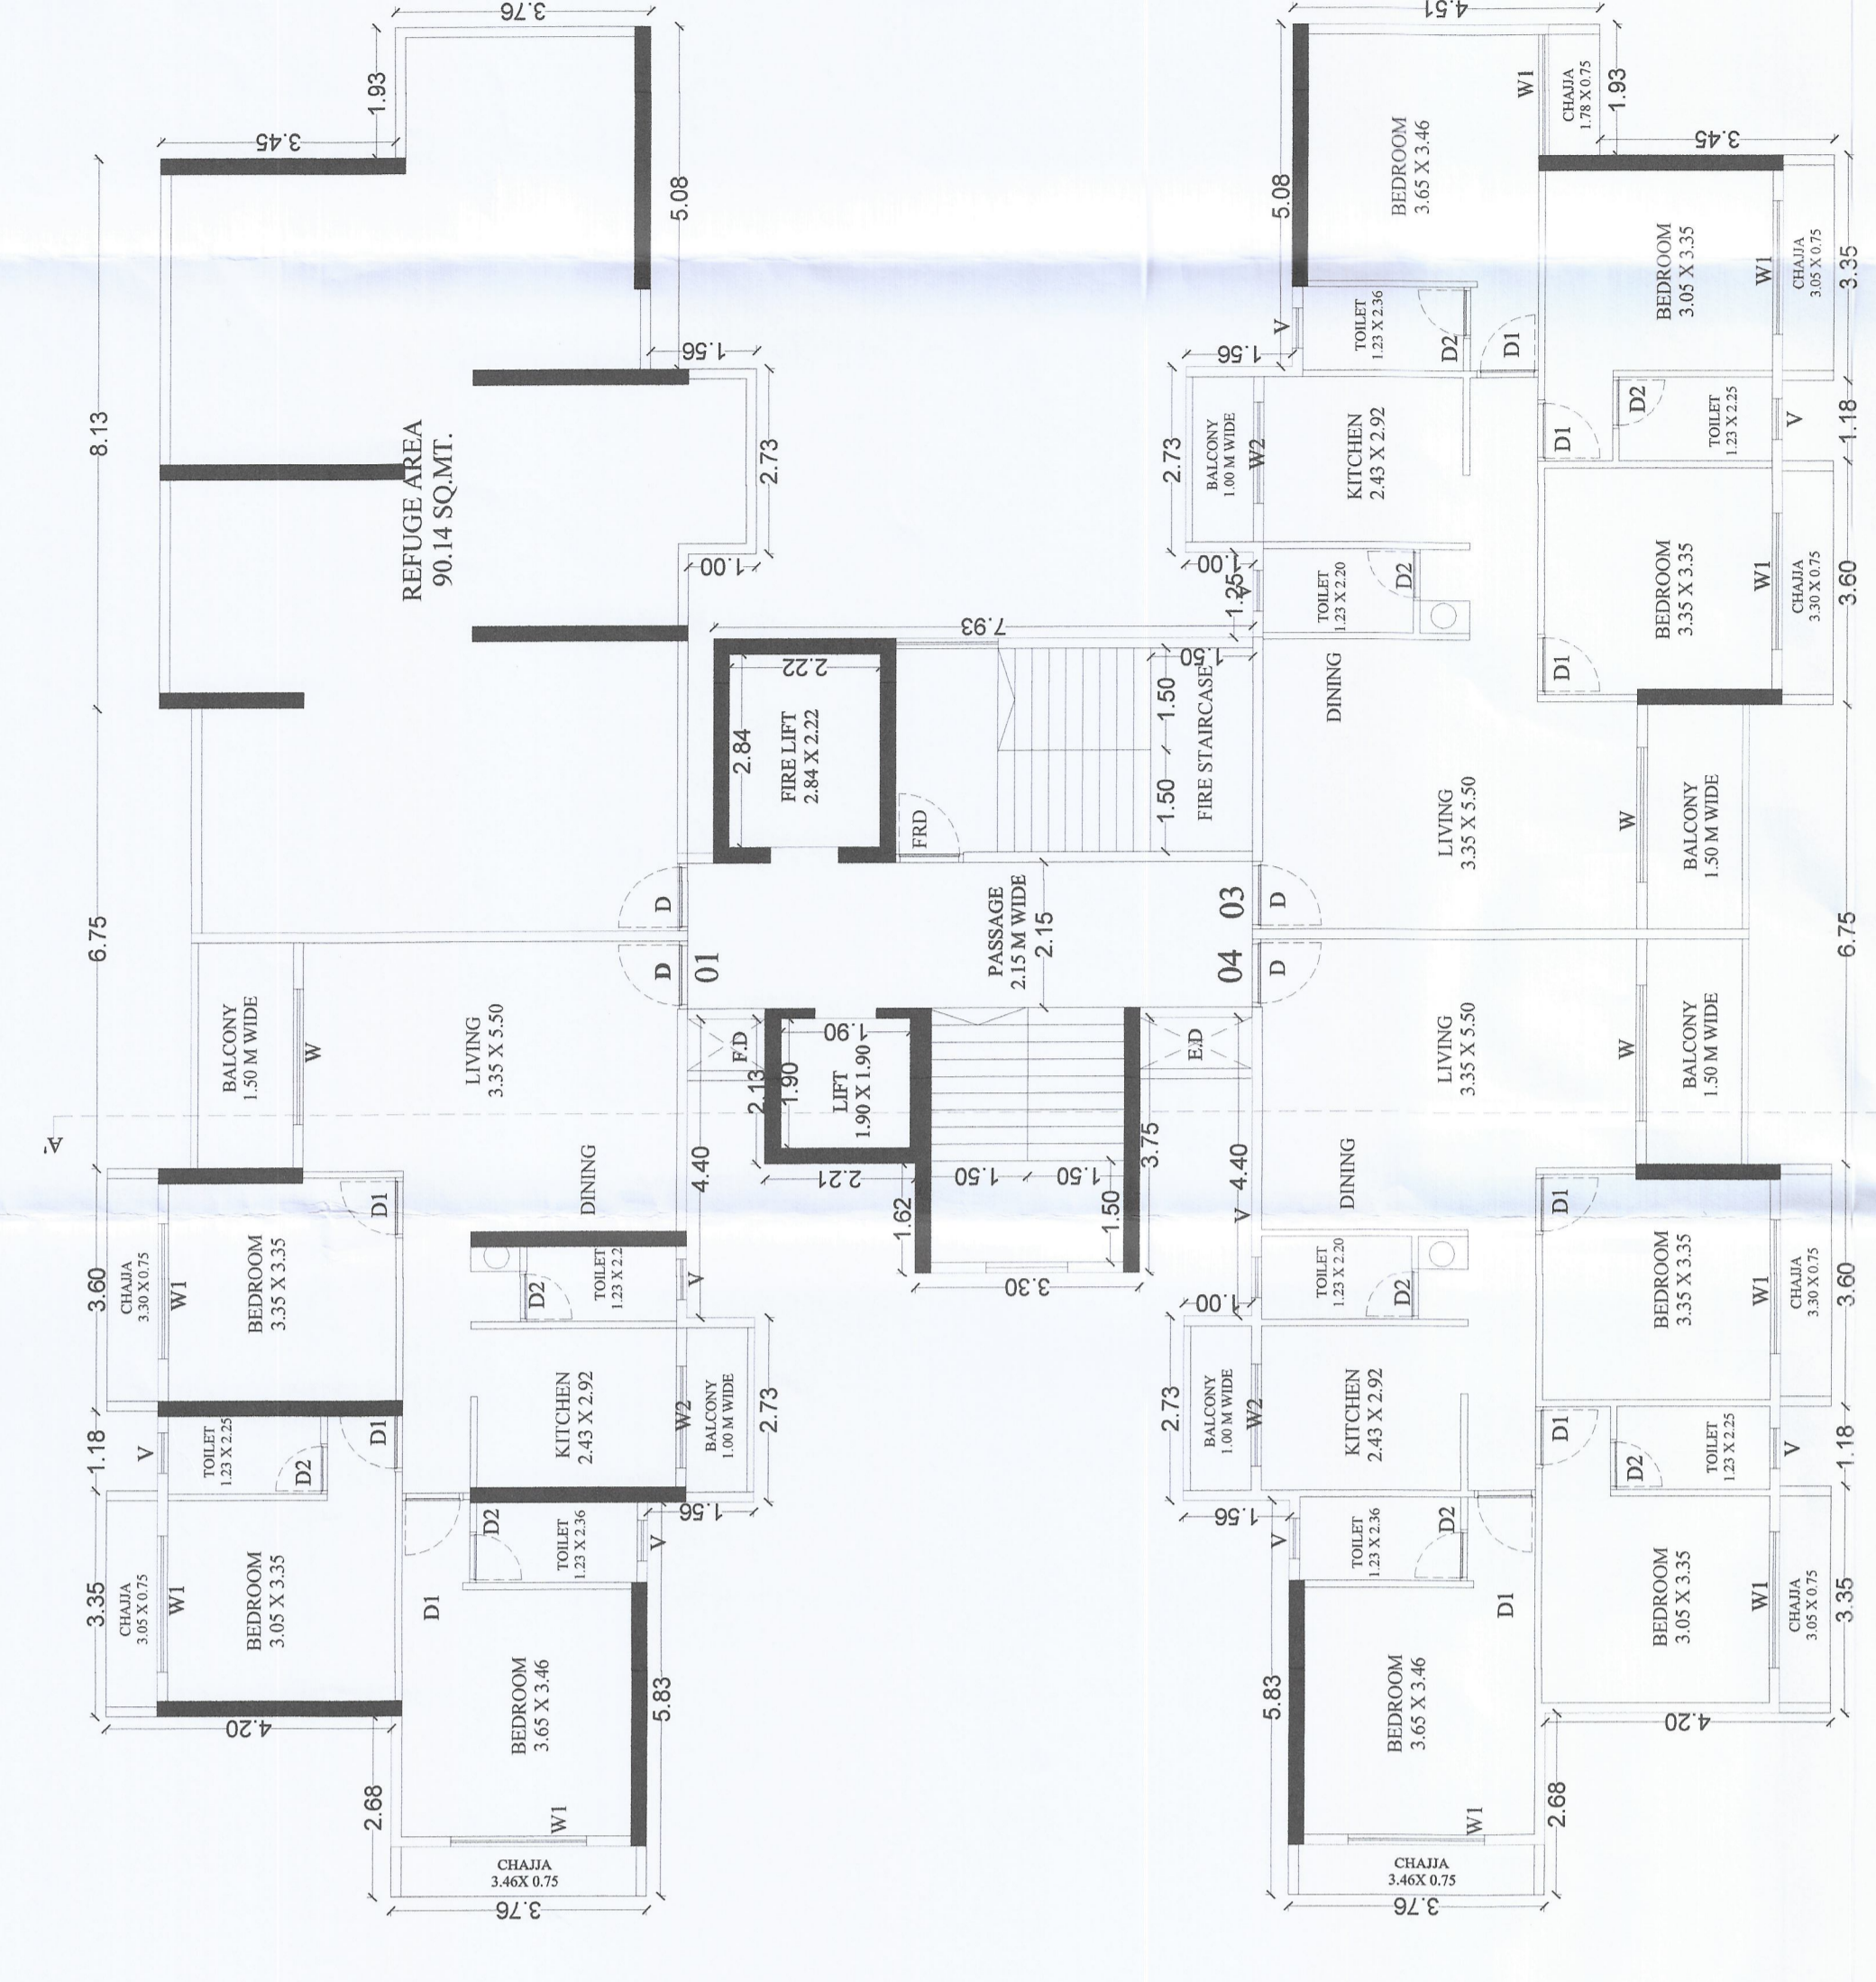


8TH & 13TH REFUGE FLOOR PLAN
(SCALE 1:100)




3RD FLOOR PLAN
(SCALE 1:100)




4TH TO 7TH, 9TH TO 12TH & 14TH TO 17TH FLOOR PLAN
(SCALE 1:100)

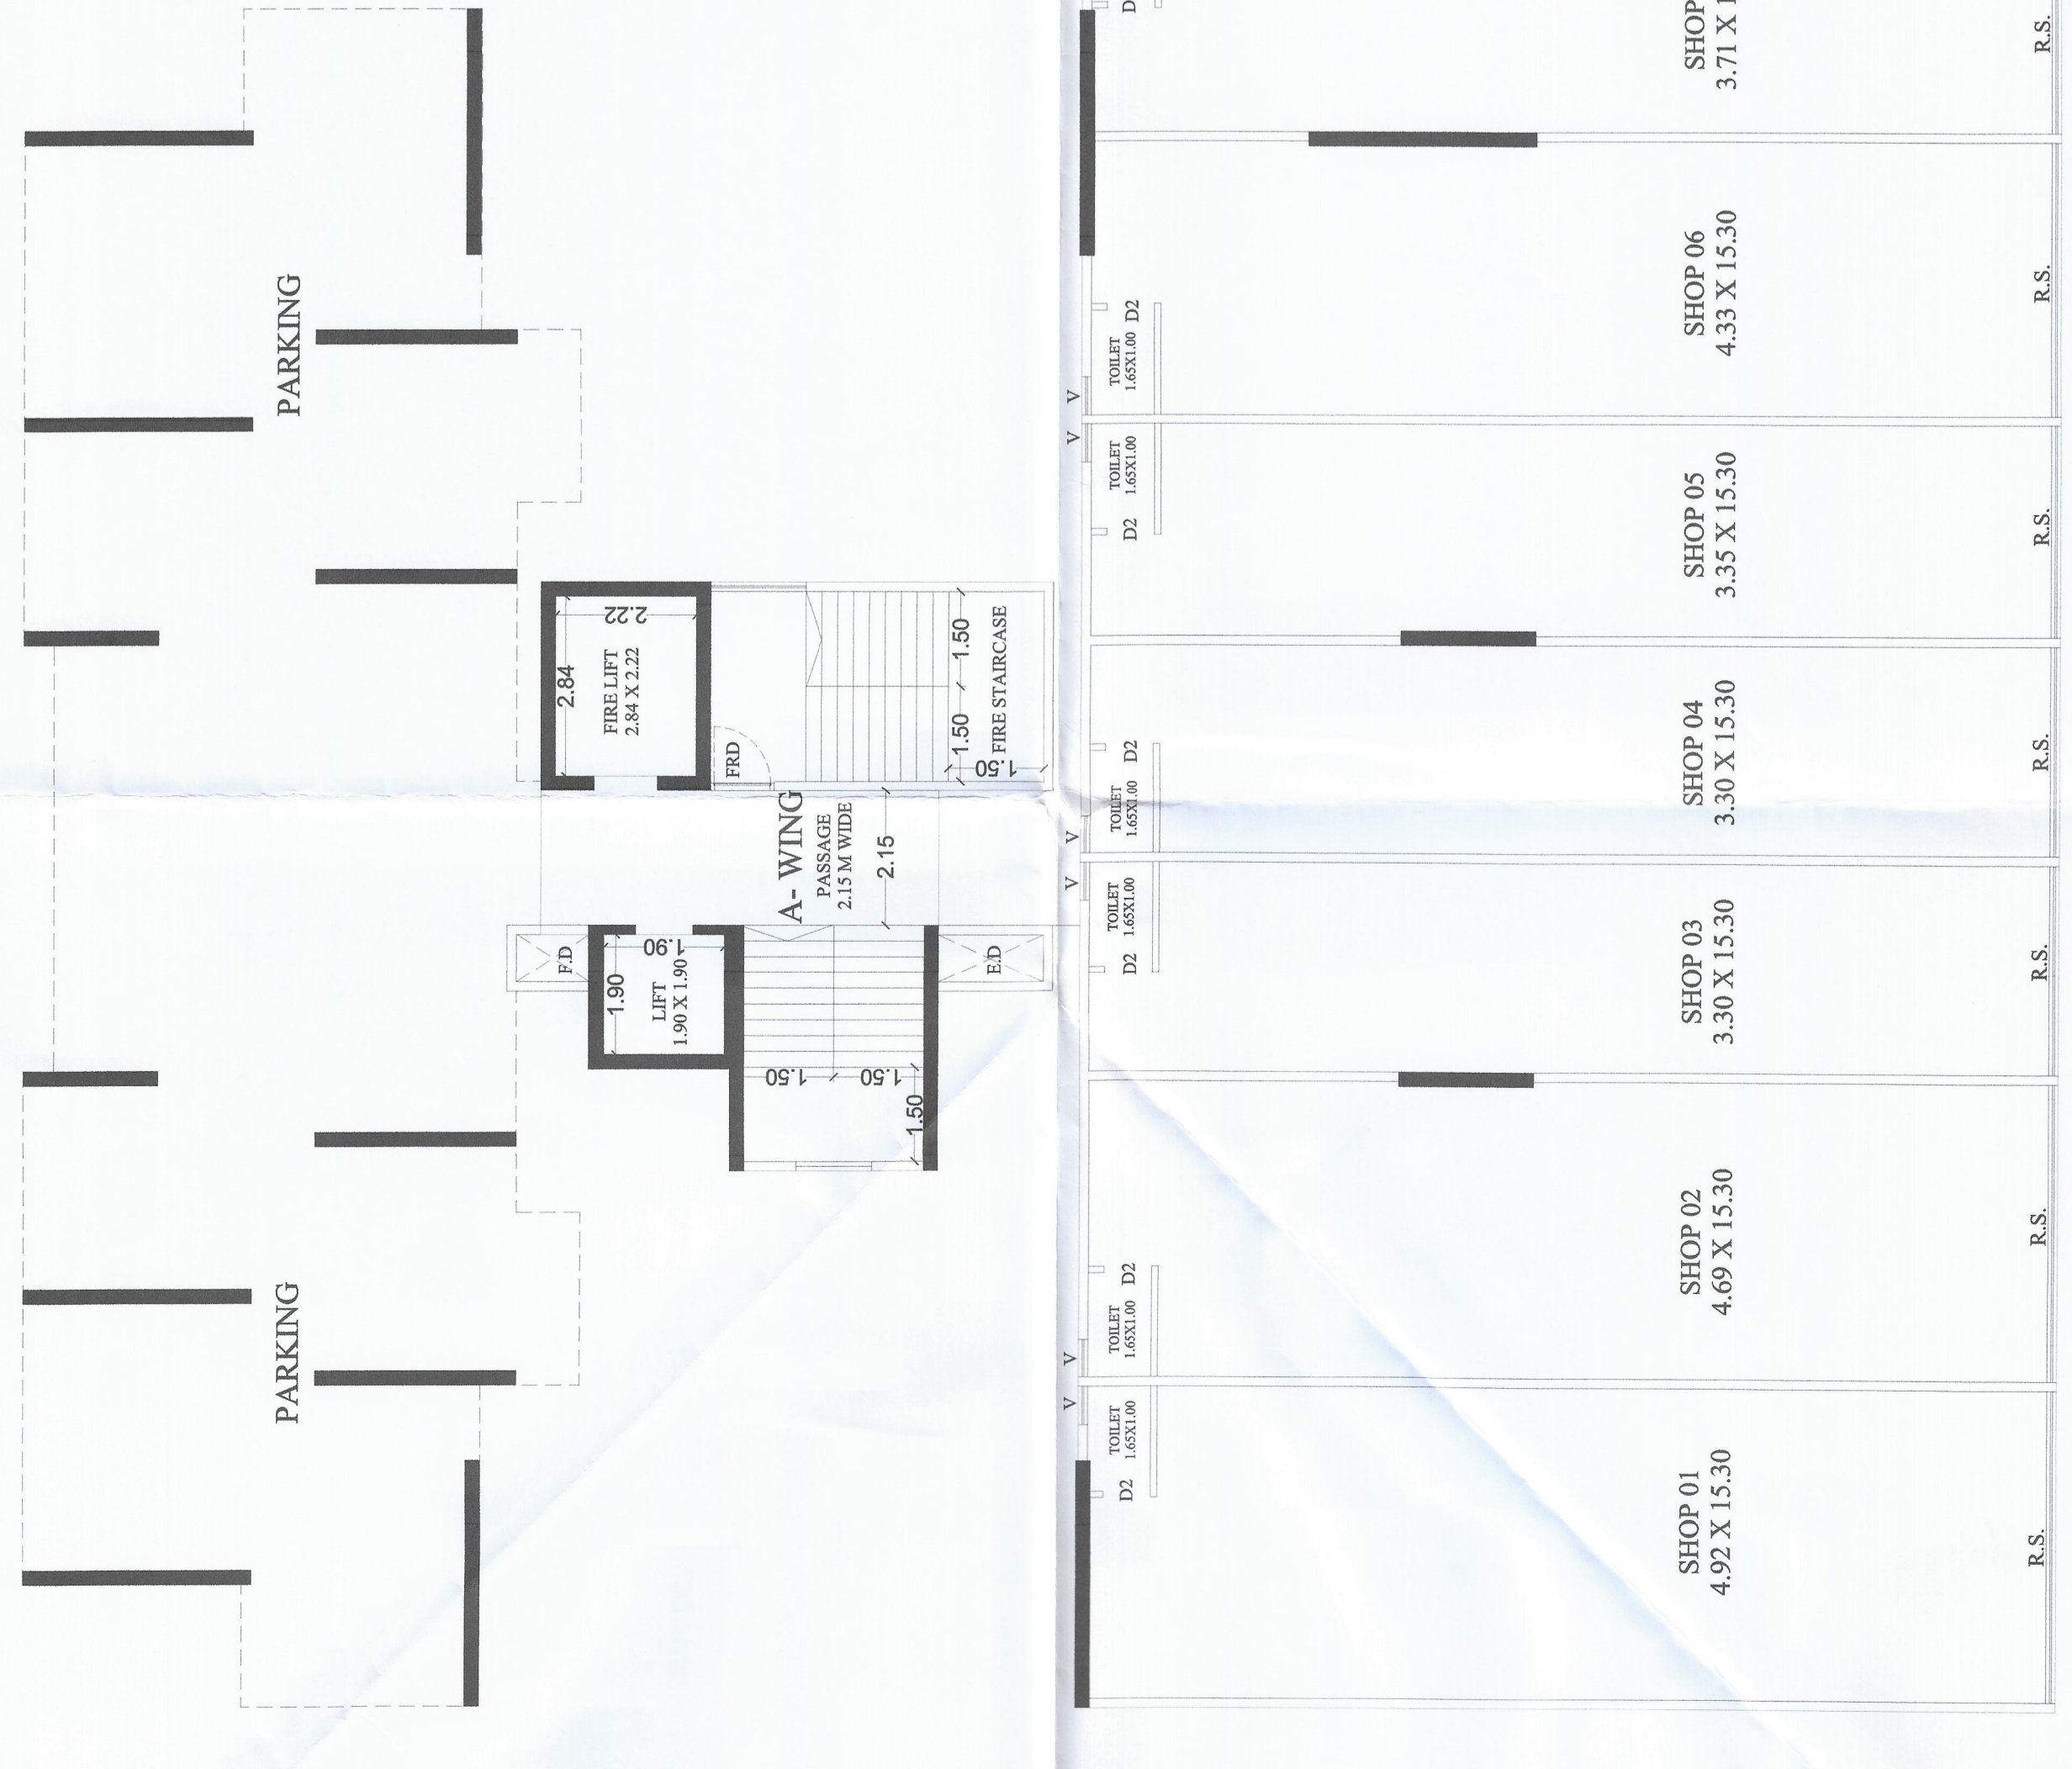


GROUND FLOOR PLAN (SCALE 1:100)

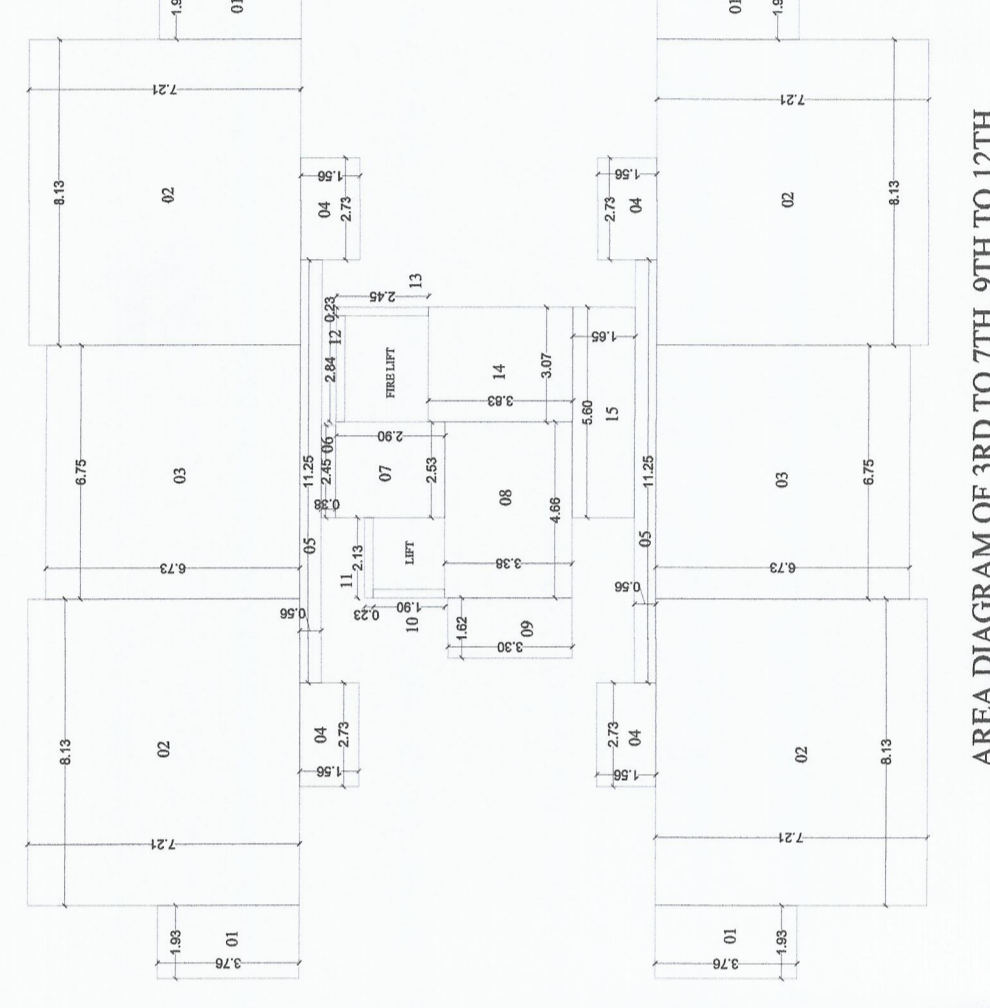


AREA DIAGRAM OF 8TH TO 14TH FLOOR PLAN (SCALE 1:200)

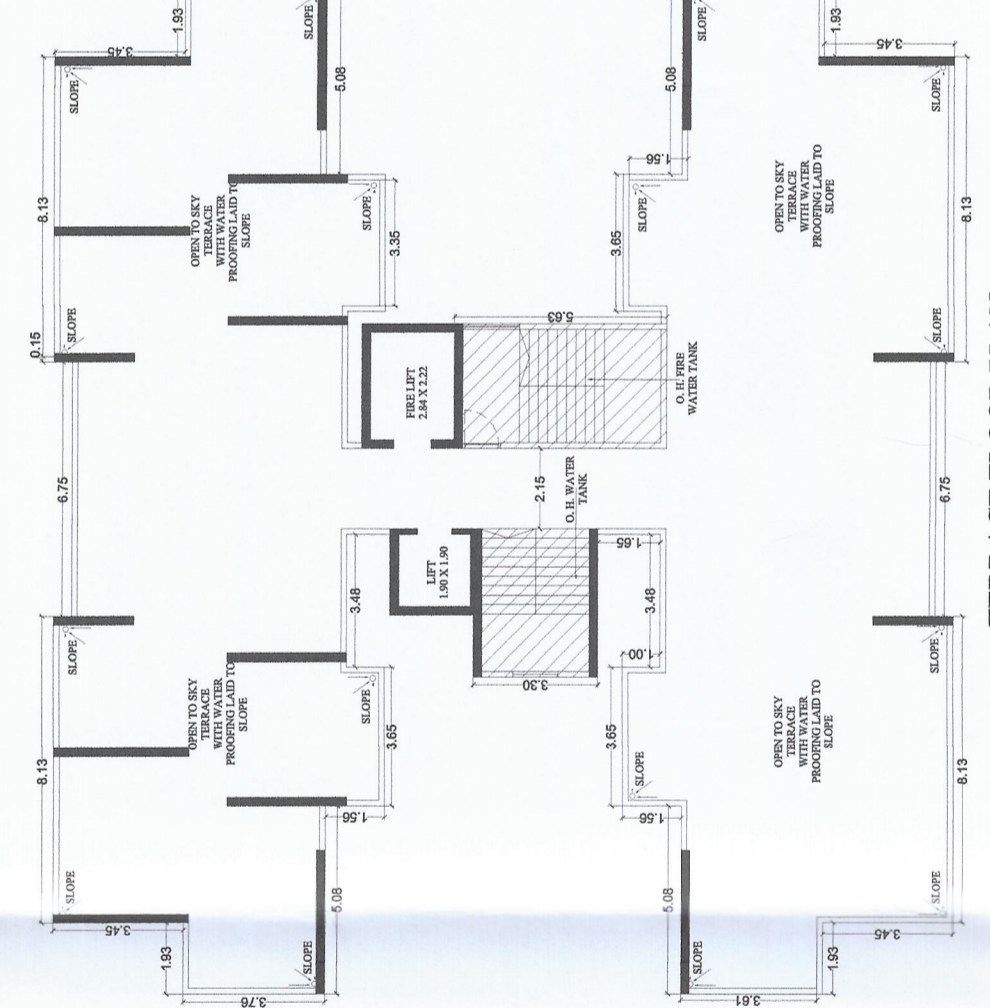


TERRACE FLOOR PLAN (SCALE 1:200)

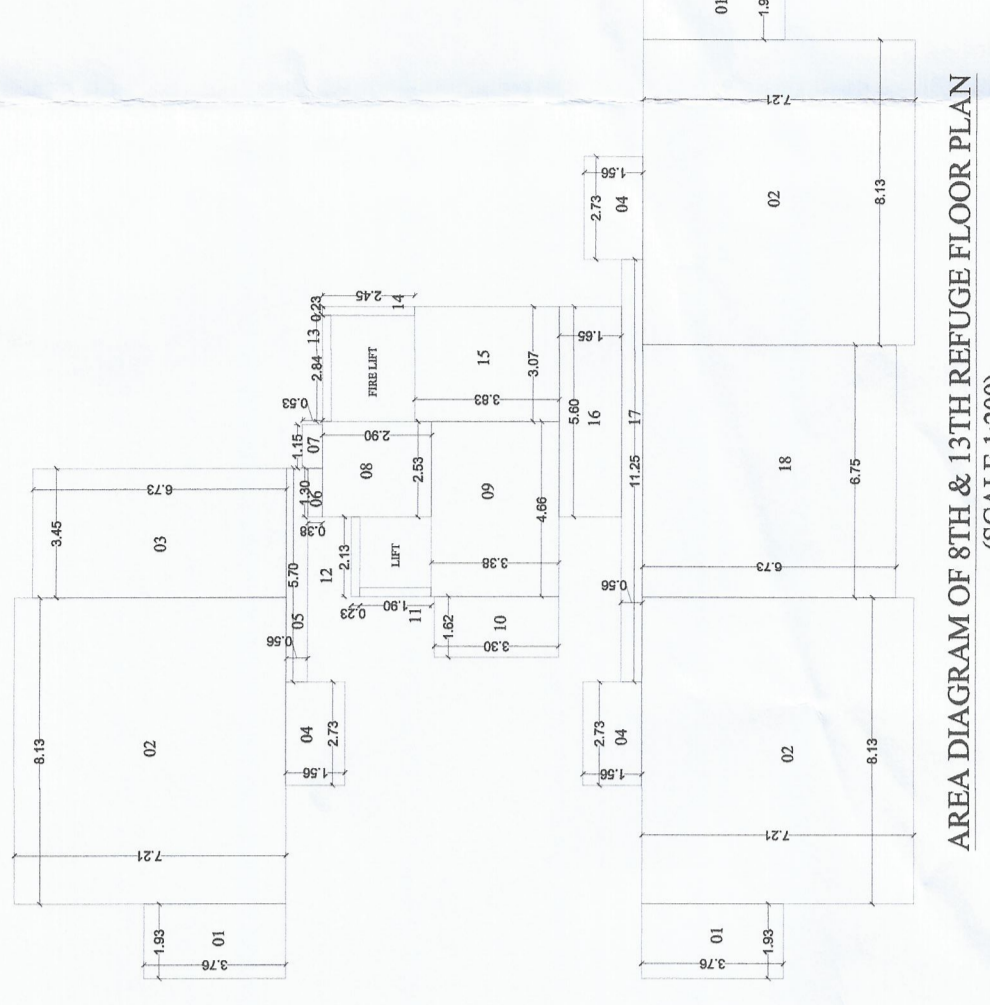

AREA DIAGRAM OF 8TH & 13TH REFUGE FLOOR PLAN (SCALE 1:200)

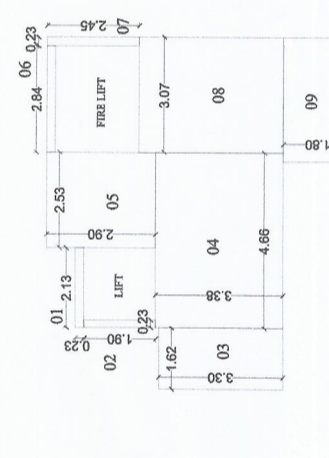

AREA DIAGRAM OF GROUND FLOOR PLAN (SCALE 1:200)

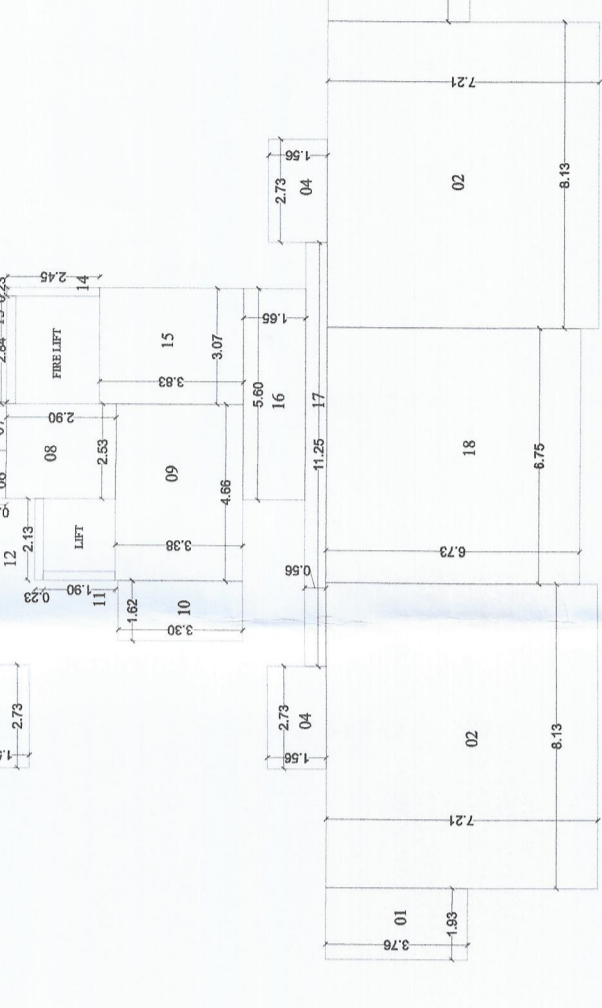

AREA DIAGRAM OF 3RD FLOOR PLAN (SCALE 1:200)

NAME ADDRESS AND SIGNATURE OF OWNER


For Mahaavir Buildcon LLP
(Signature)
Partner/ Auth. Sign

M/S. MAHAAVIR BUILDCON LLP.
DESCRIPTION OF THE PROPOSAL & PROPERTY
PROPOSED FOR RESIDENTIAL &
COMMERCIAL BUILDING ON
C.T.S.NO.-403,408/A,408/B,409,409/1, 409/2,
410 TO 414, 414/1,415 TO 417, 417/1, 418,
419,419/1,419/2,420/A,420/B,420/C,420/D, 426,
427,428. AT- URAAN, TAL- URAAN,
DIST. - RAIGAD.

CERTIFICATE OF AREA
Certified that the plot under reference was surveyed by me on
and dimensions of sides etc. of plot stated on plan are as
measured on site and the area so worked out tallies with the area stated in
document ownership/TP Scheme Records/ Land Records Department/ City
Survey Records.

SIGN OF ARCHITECT: KISHOR V. SHINDE
REG. NO. : CA/201047869
Signature of Licensed Architect,
Engineer / Structural Engineer.

PROJECT No. Ar-
scale 1:100/1200
DATE 1/03/2024
DRAWN BY ANKUSH
CHECKED BY KISHOR

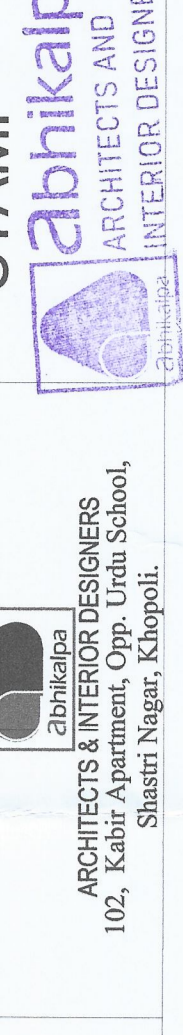

ARCHITECTS & INTERIOR DESIGNERS
102, Kashi Apartment, Opp. Uda School,
Gandhinagar, Raigad.