


APPROVAL STAMP

DWG. NO. 16/27
BUILDING - D




OFFICE OF THE URAN MUNICIPAL COUNCIL, URAN
Sanctioned Subject to the Conditions mentioned in the
Commencement Certificate (B. P. Order
No. UMC/PL/ 3.1.31 Dated 14-3-2024


JR ENGINEER Town Planning Assistant
URAN MUNICIPAL COUNCIL
Chief Clerk & Planning Authority
URAN - Raigad

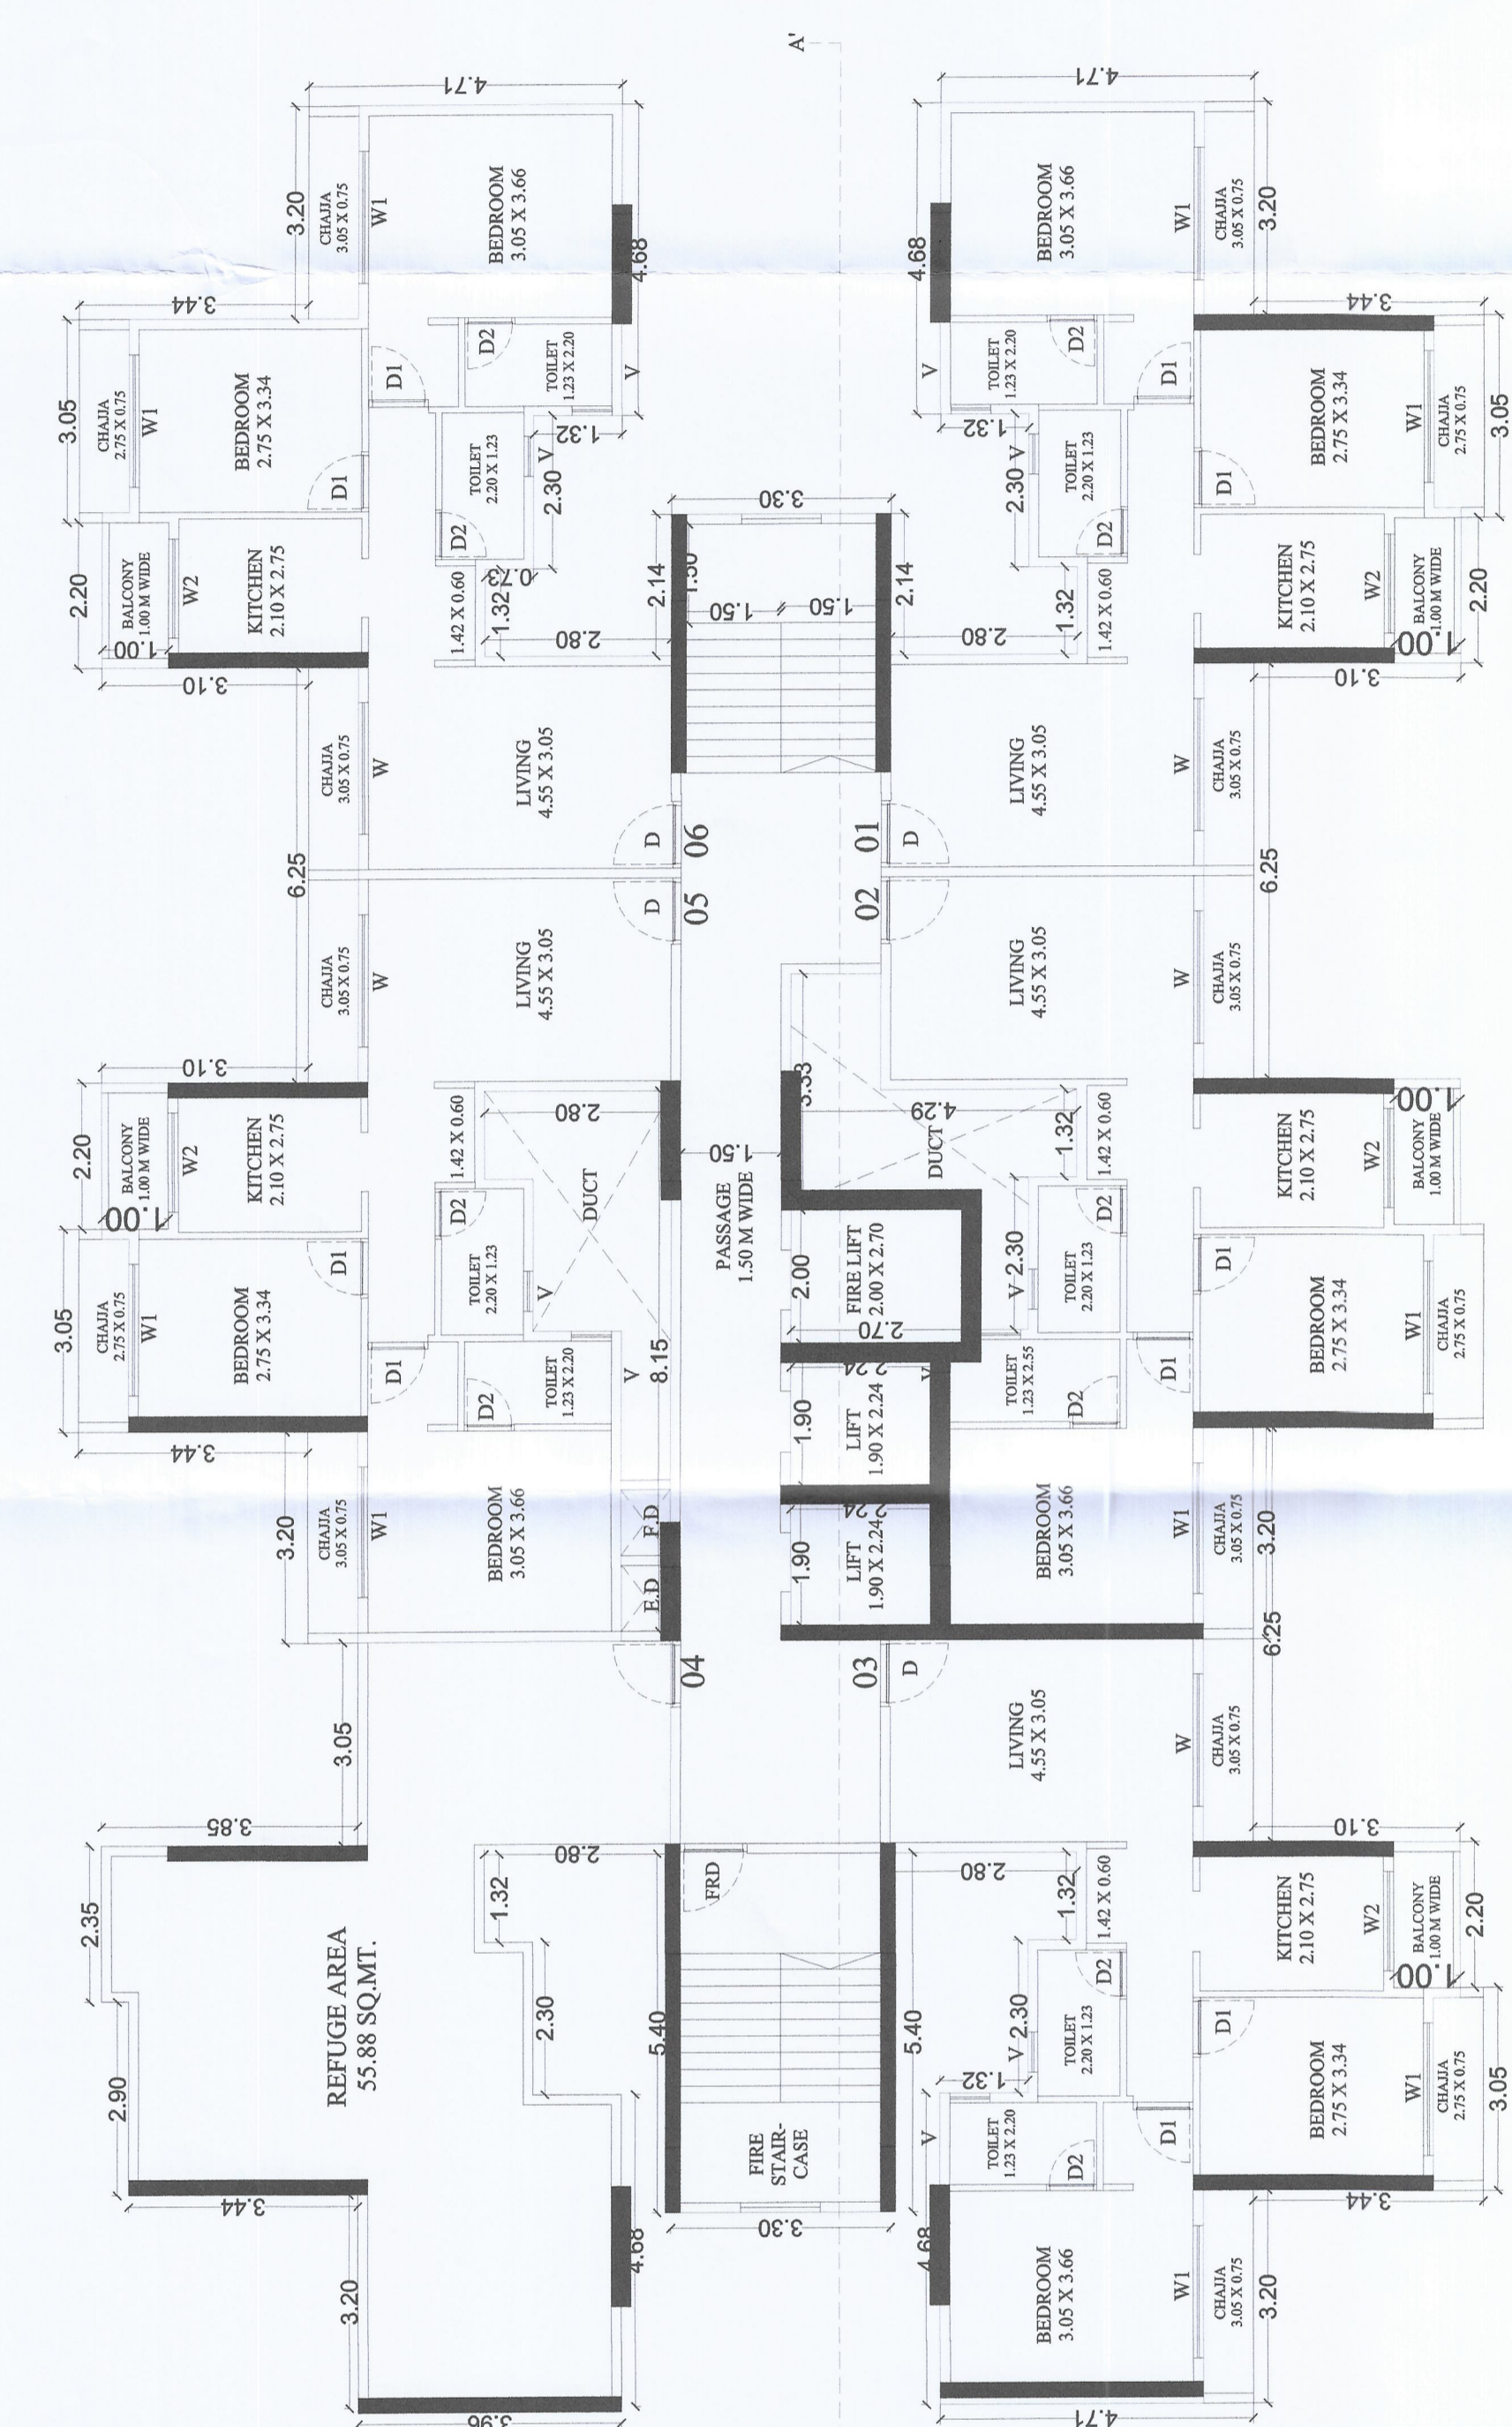


8TH & 13TH REFUGE FLOOR PLAN (SCALE 1:100)

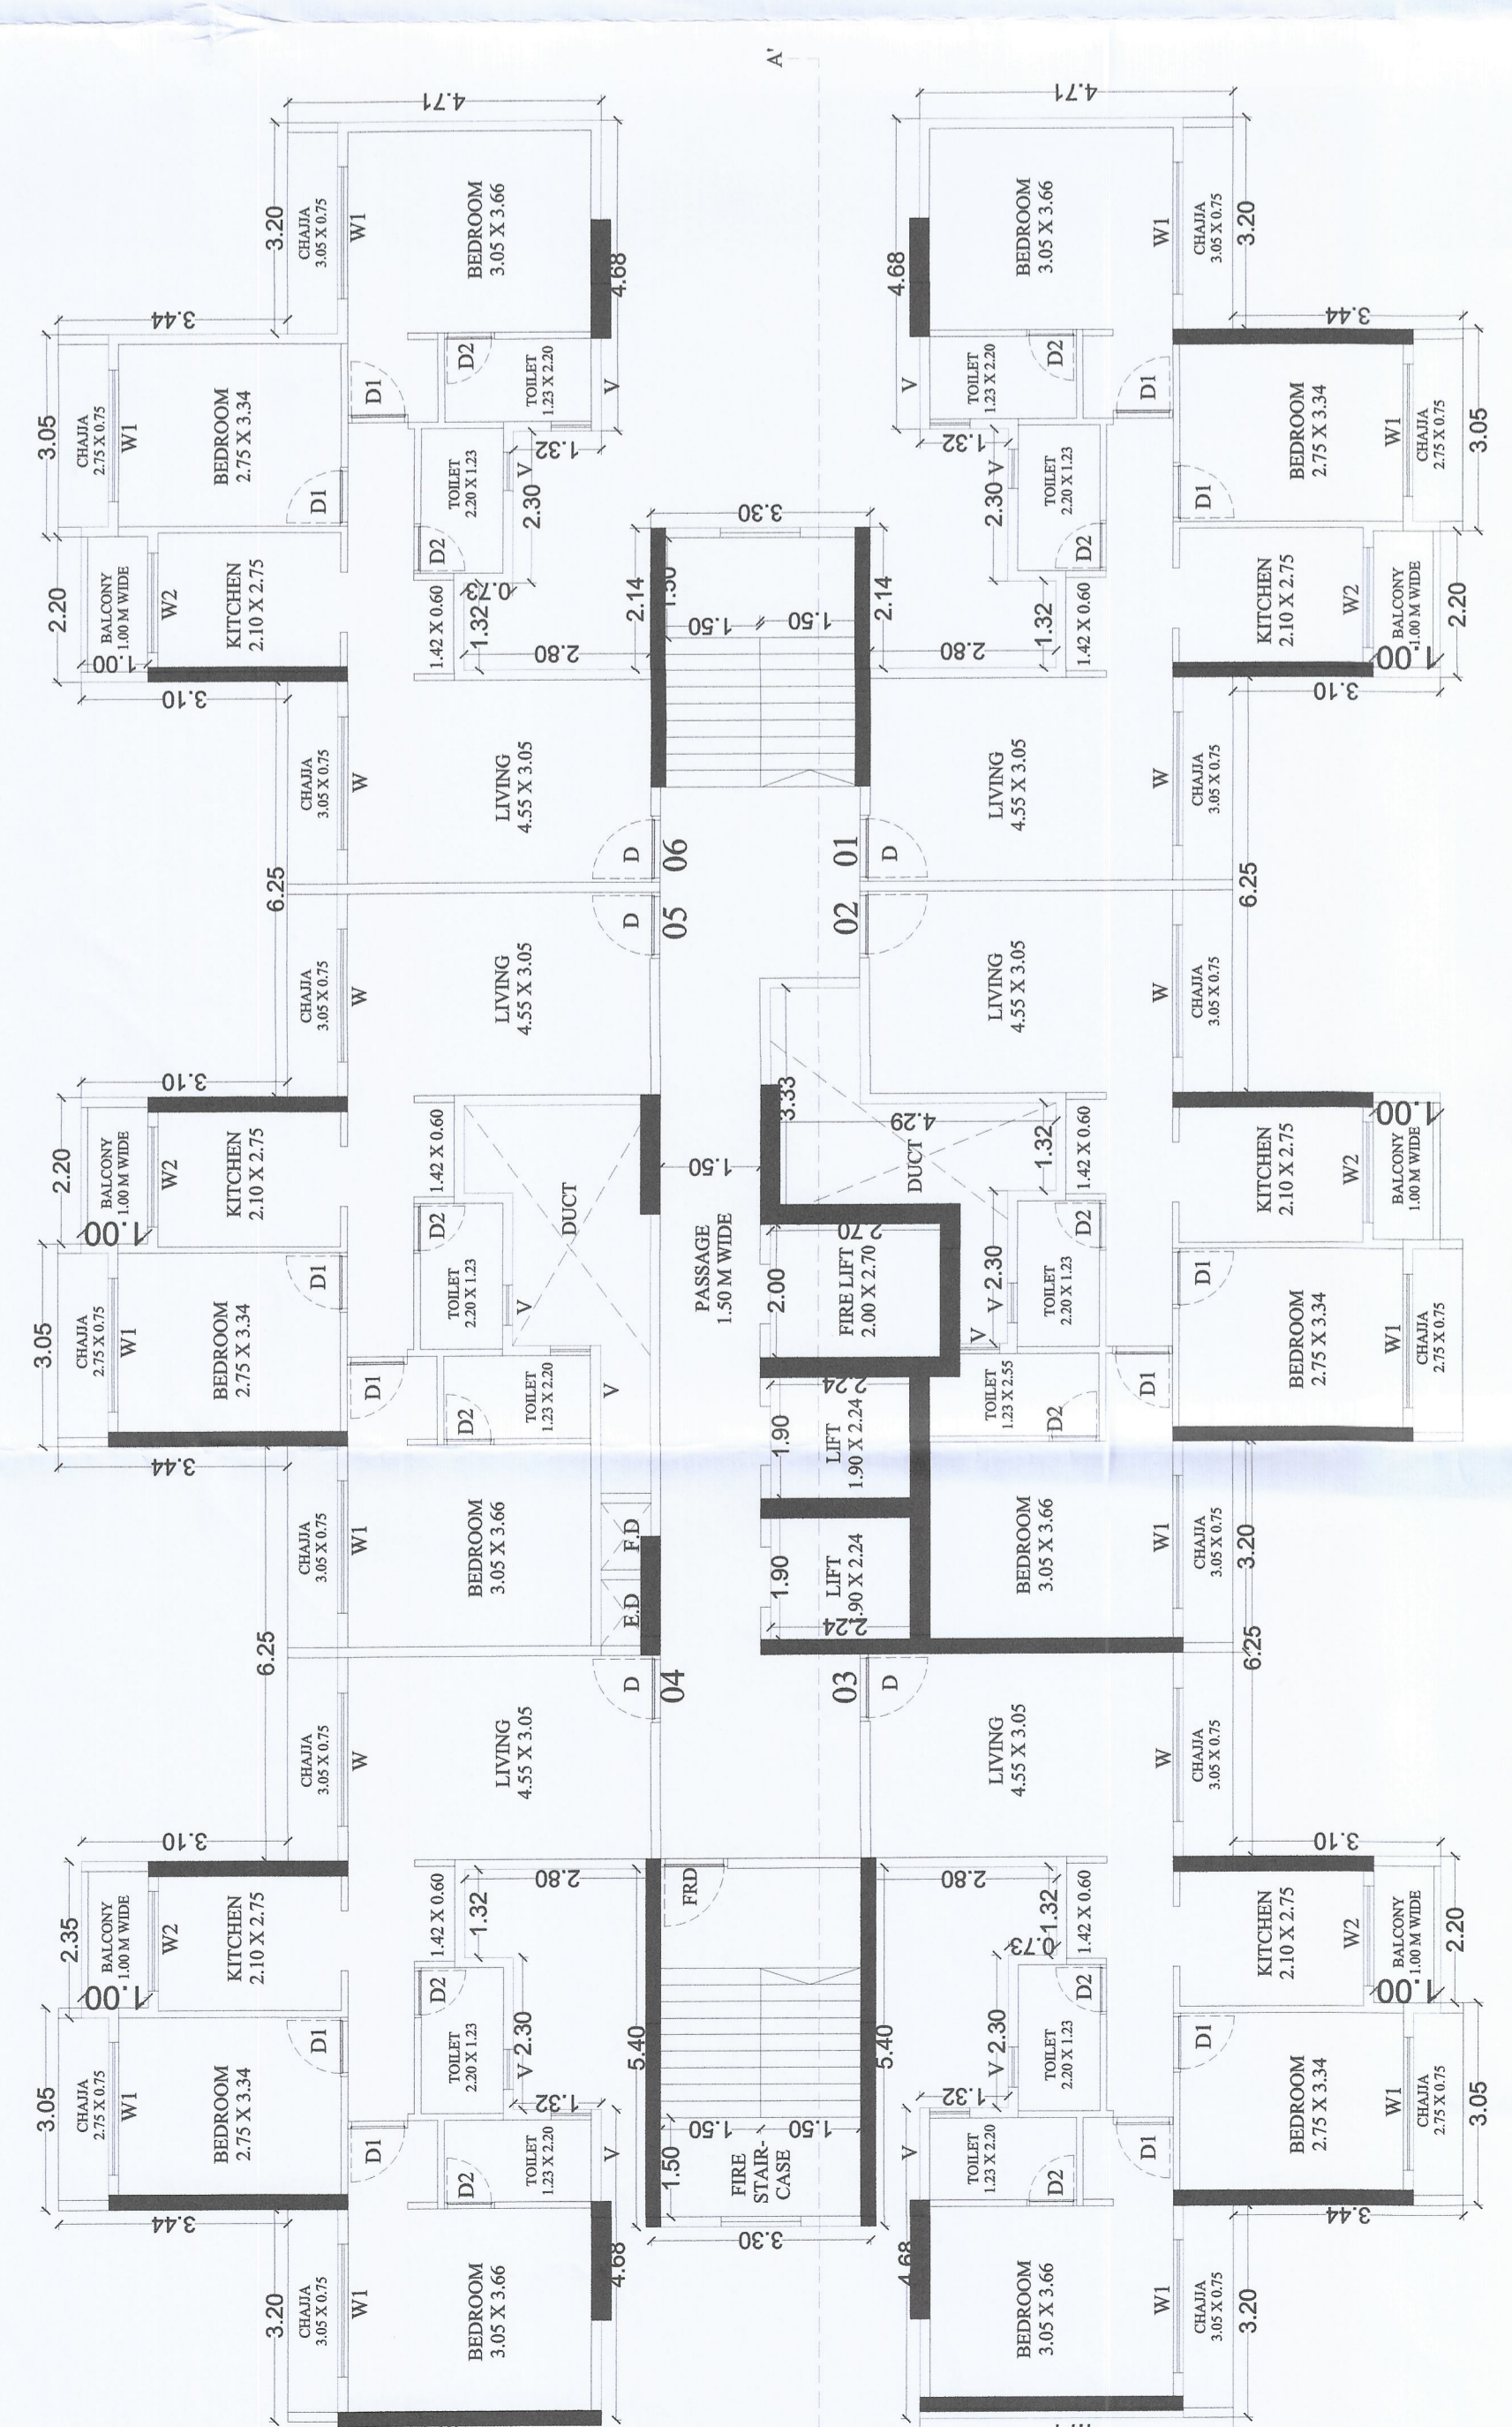


4TH TO 7TH, 9TH TO 12TH & 14TH TO 17TH FLOOR PLAN (SCALE 1:100)

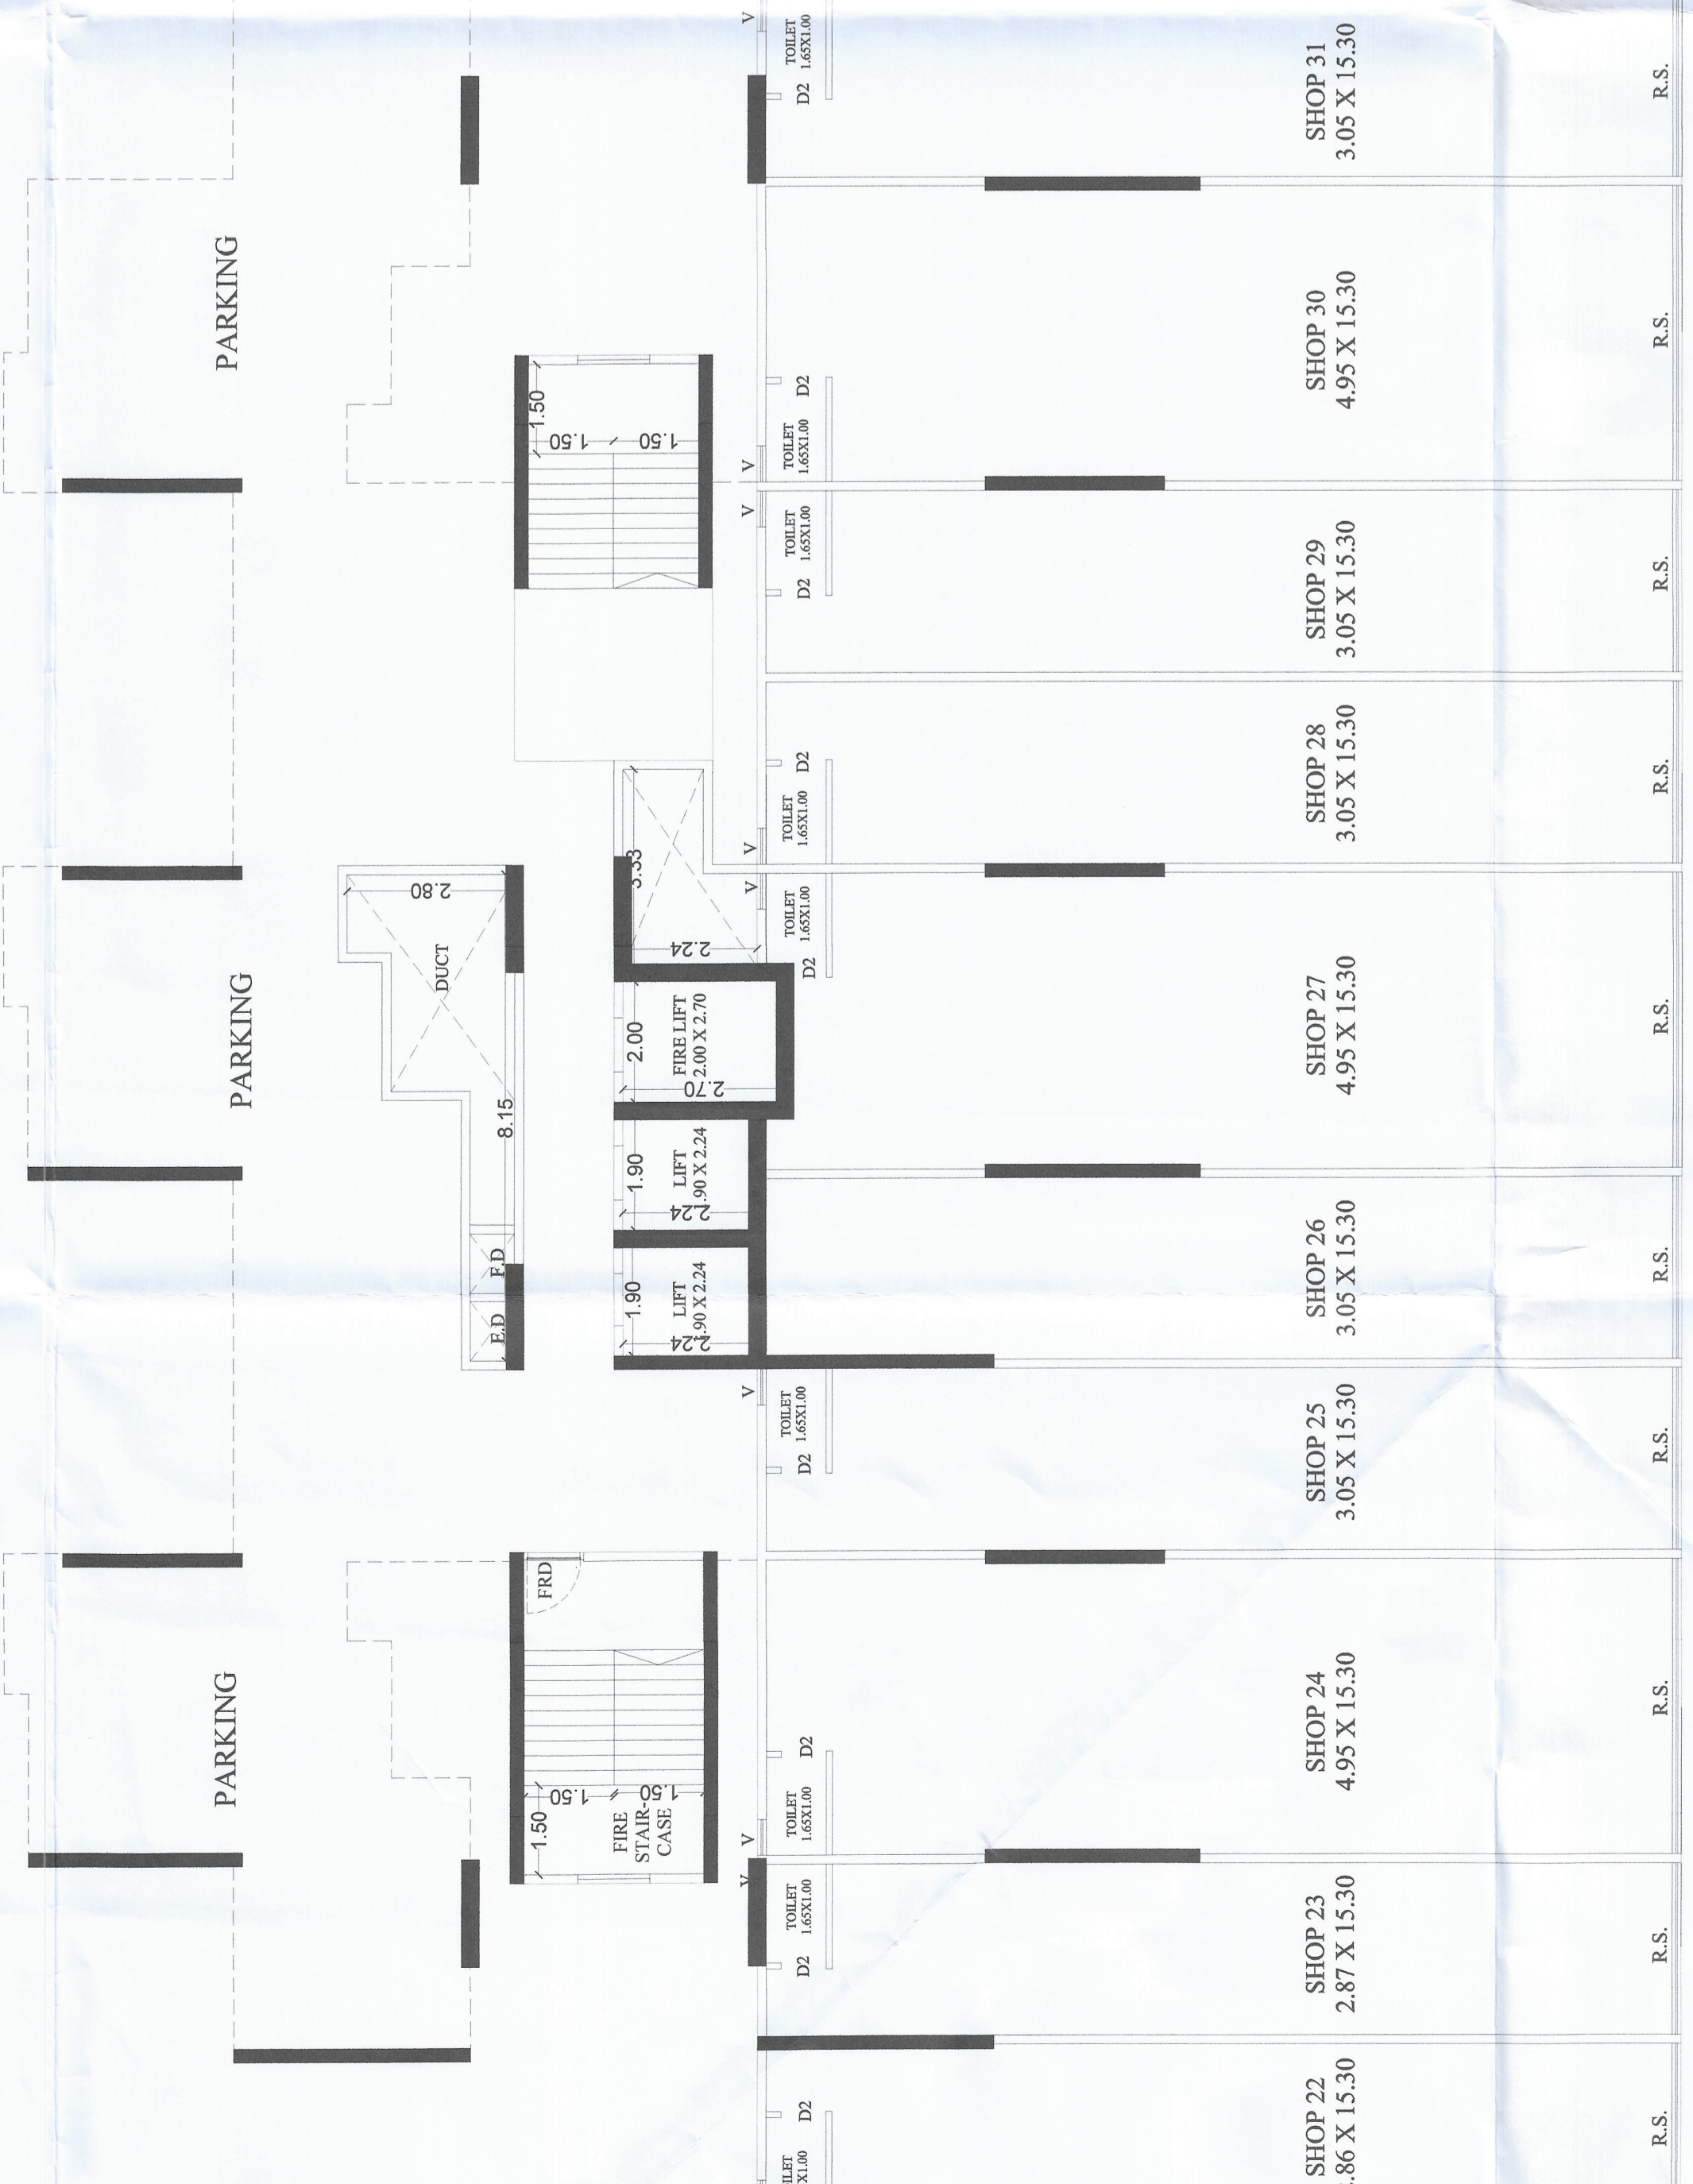


GROUND FLOOR PLAN (SCALE 1:100)

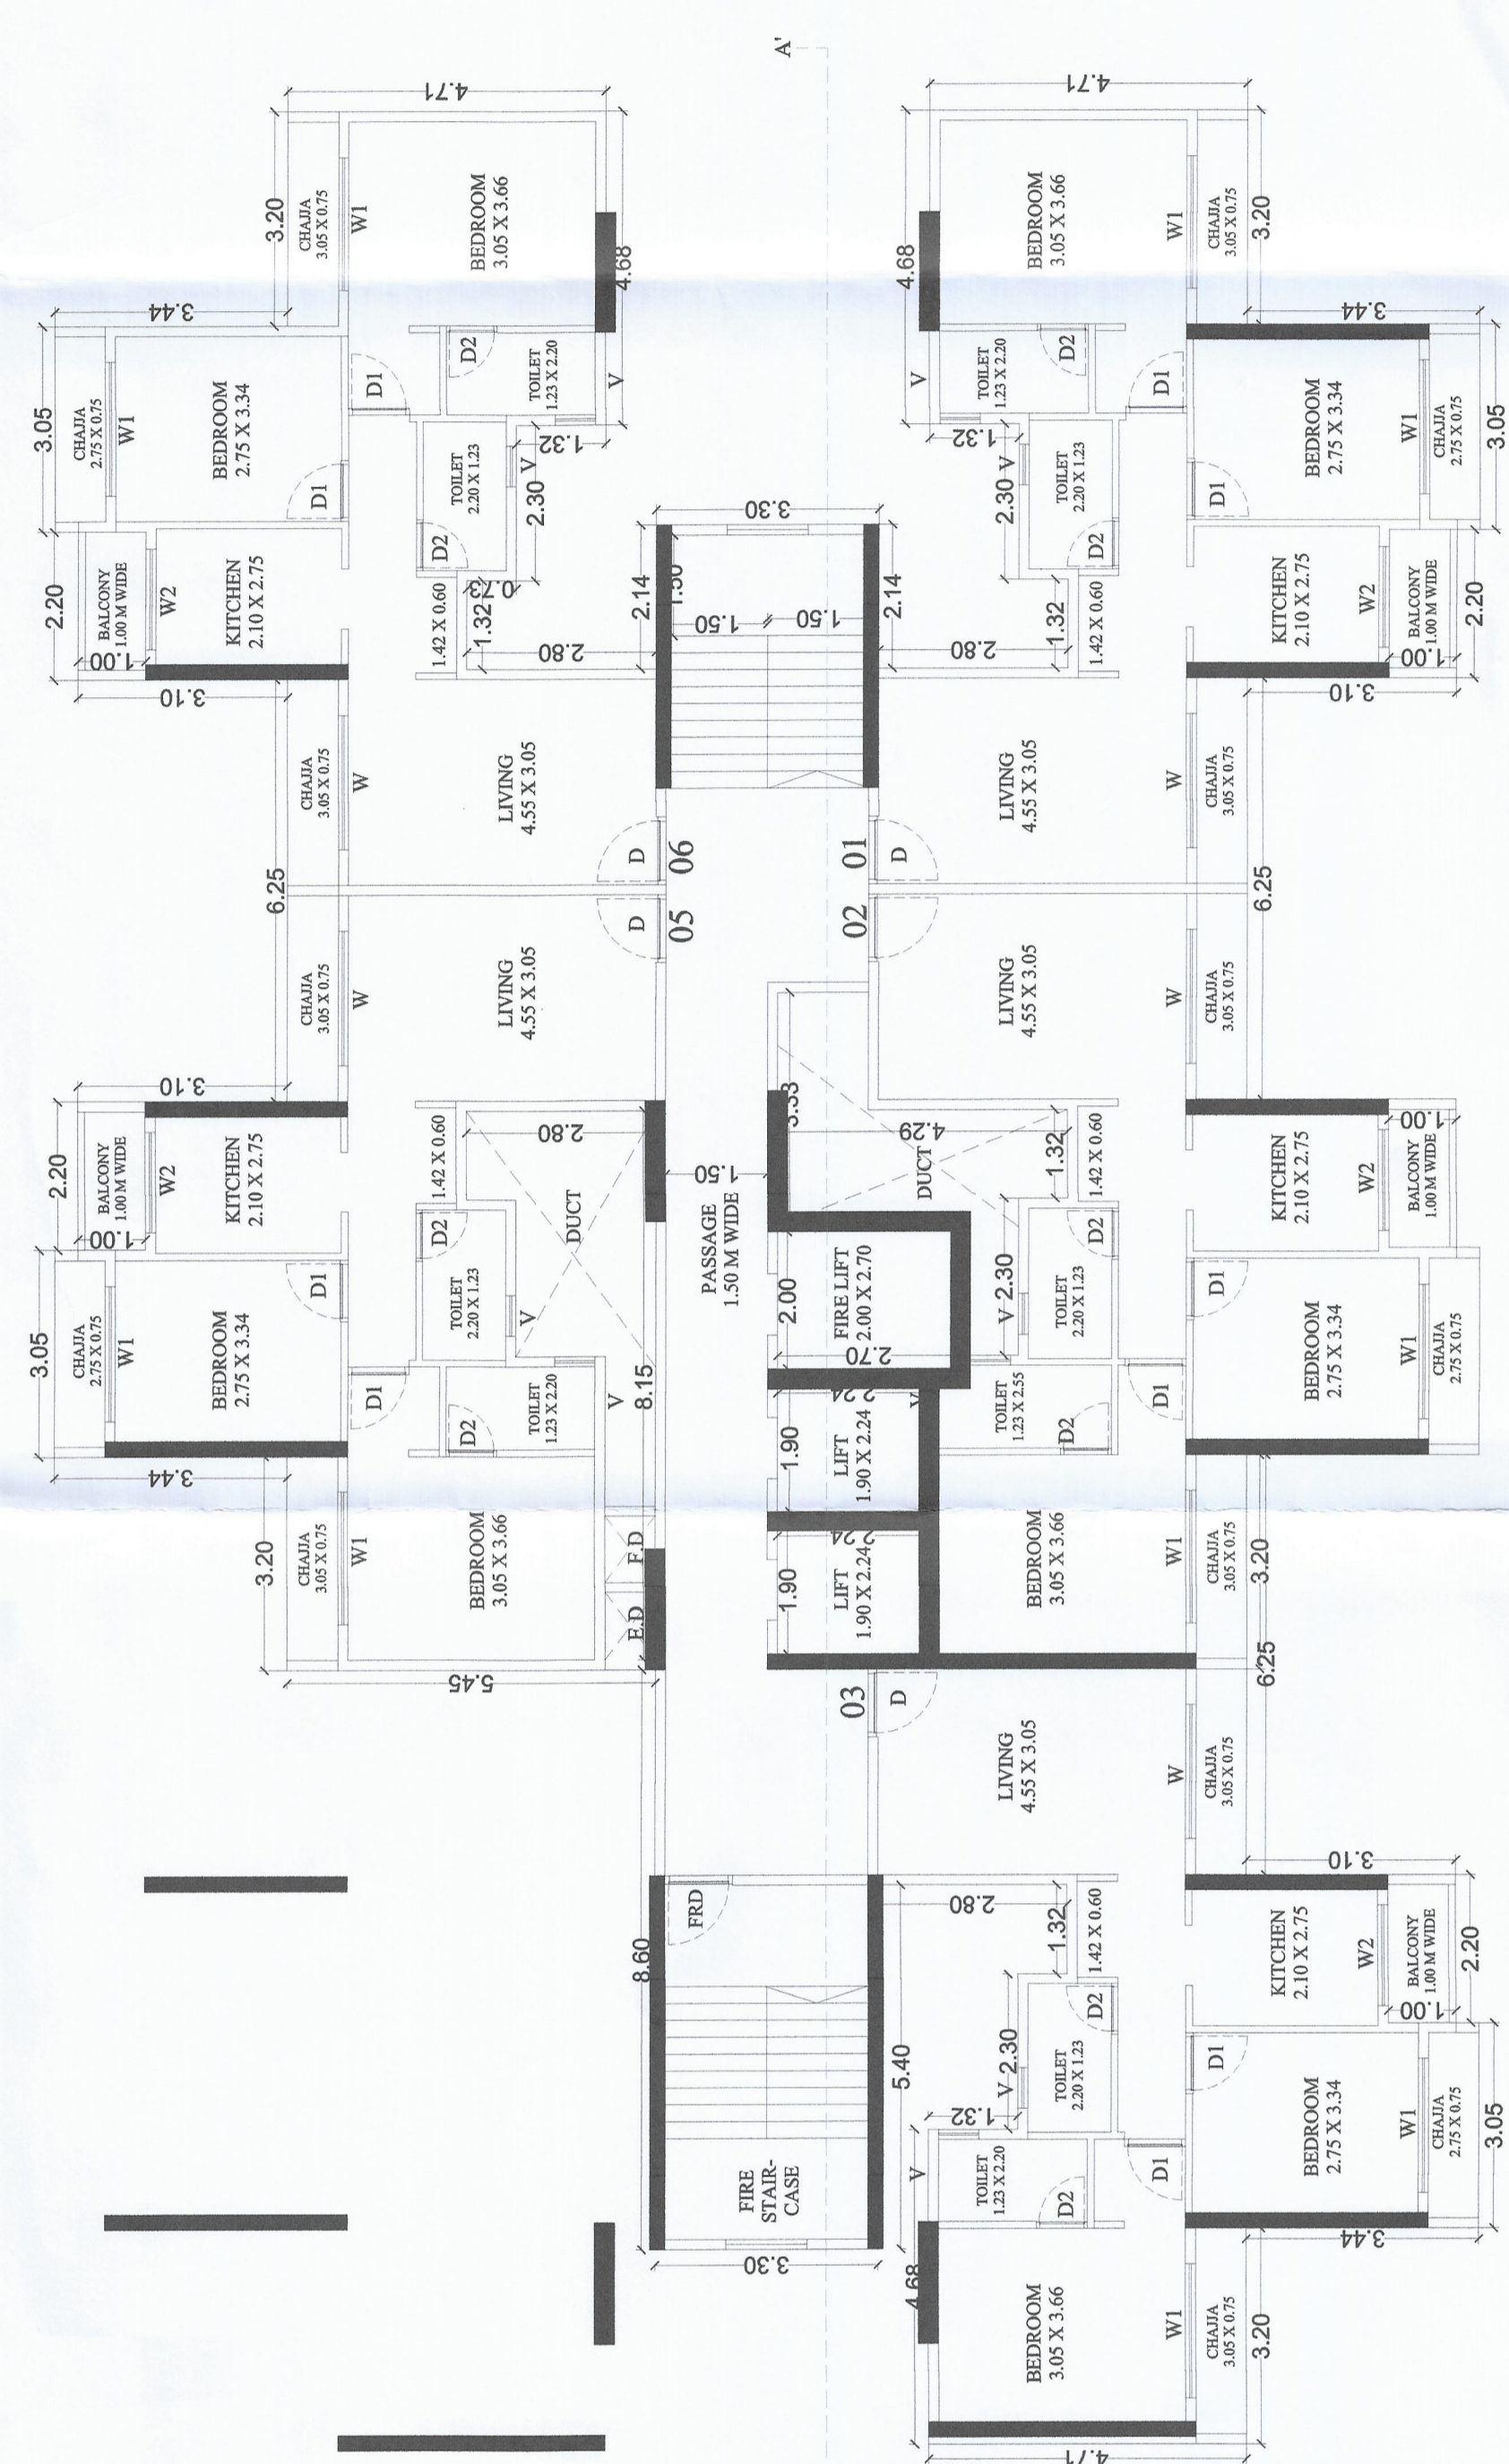


3RD FLOOR PLAN (SCALE 1:100)

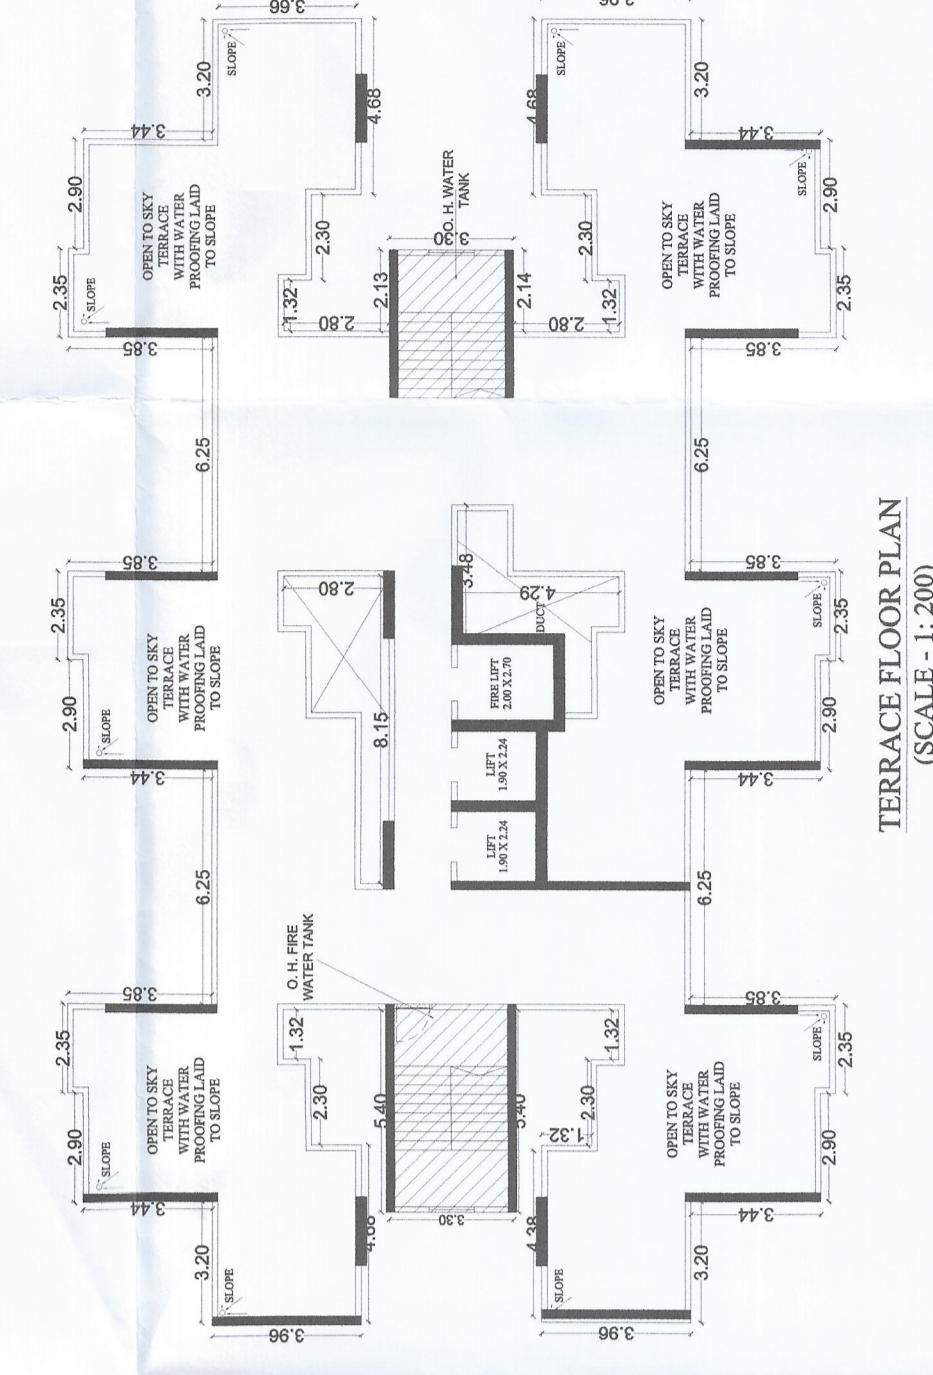


TERRACE FLOOR PLAN (SCALE 1:200)

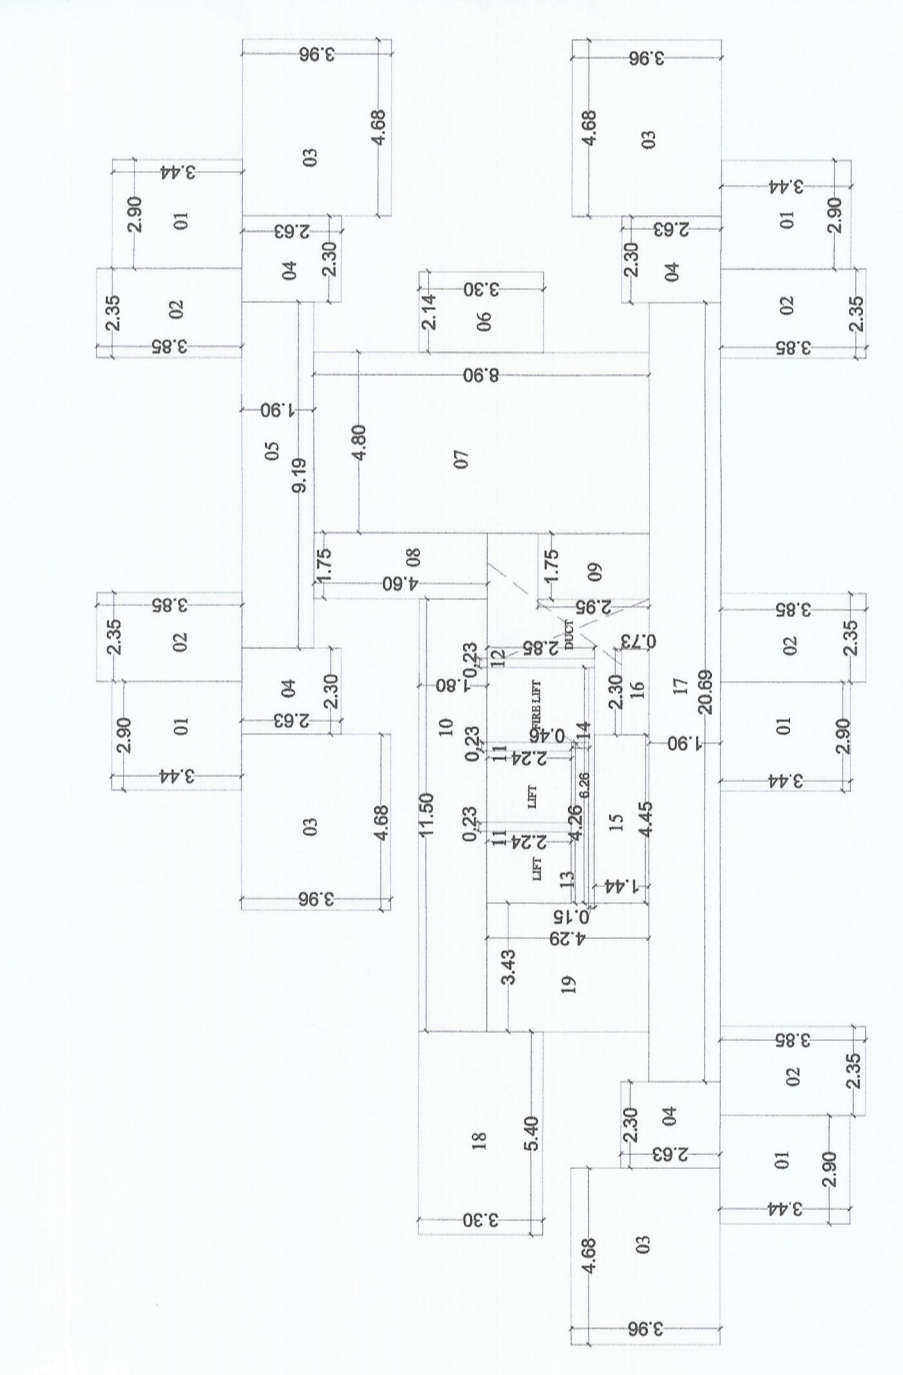

AREA DIAGRAM FOR 8TH & 13TH FLOOR (SCALE 1:200)

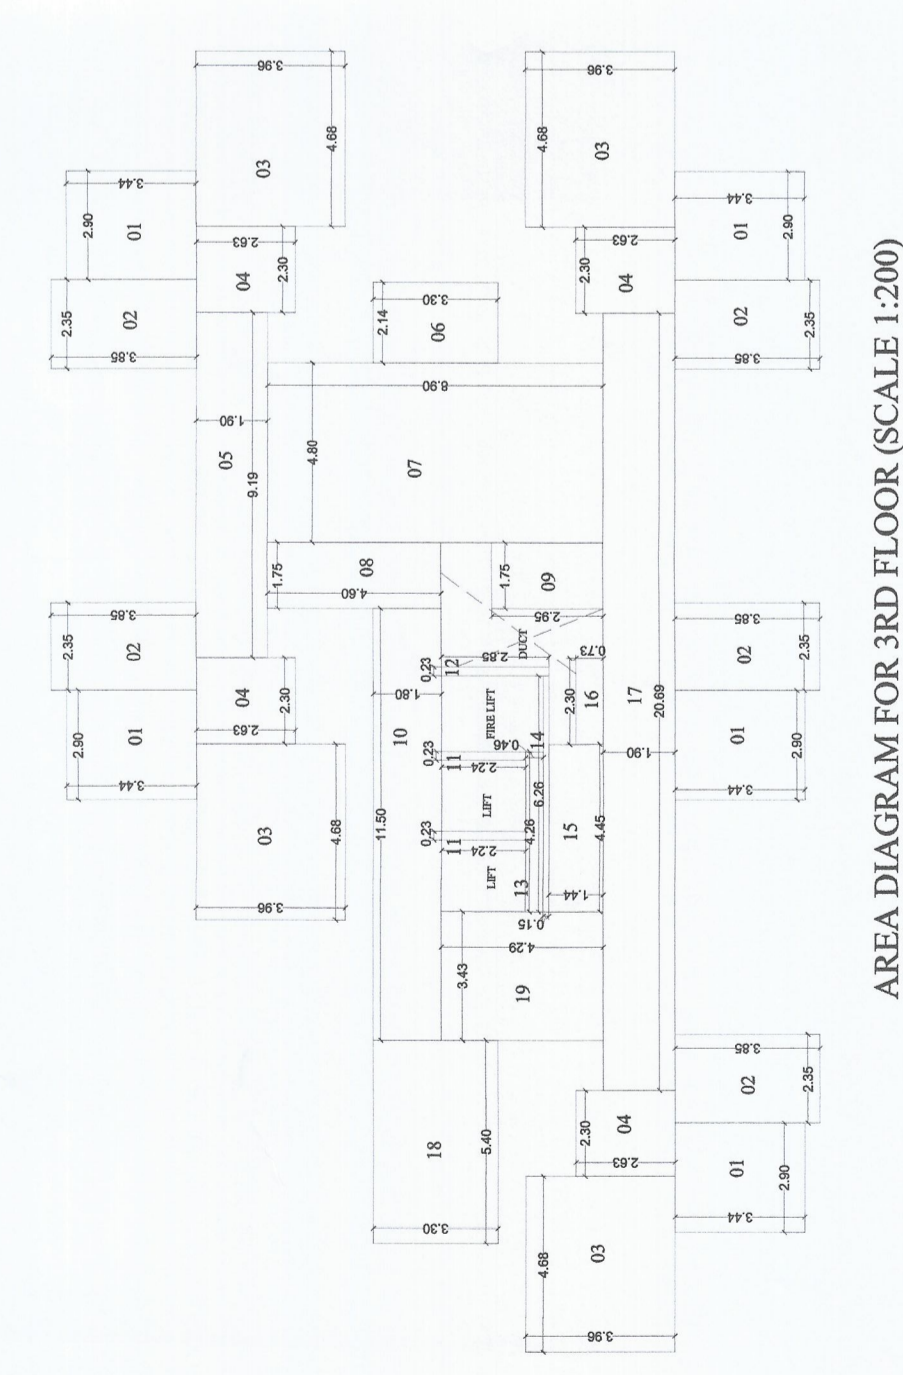

AREA DIAGRAM FOR 3RD FLOOR (SCALE 1:200)

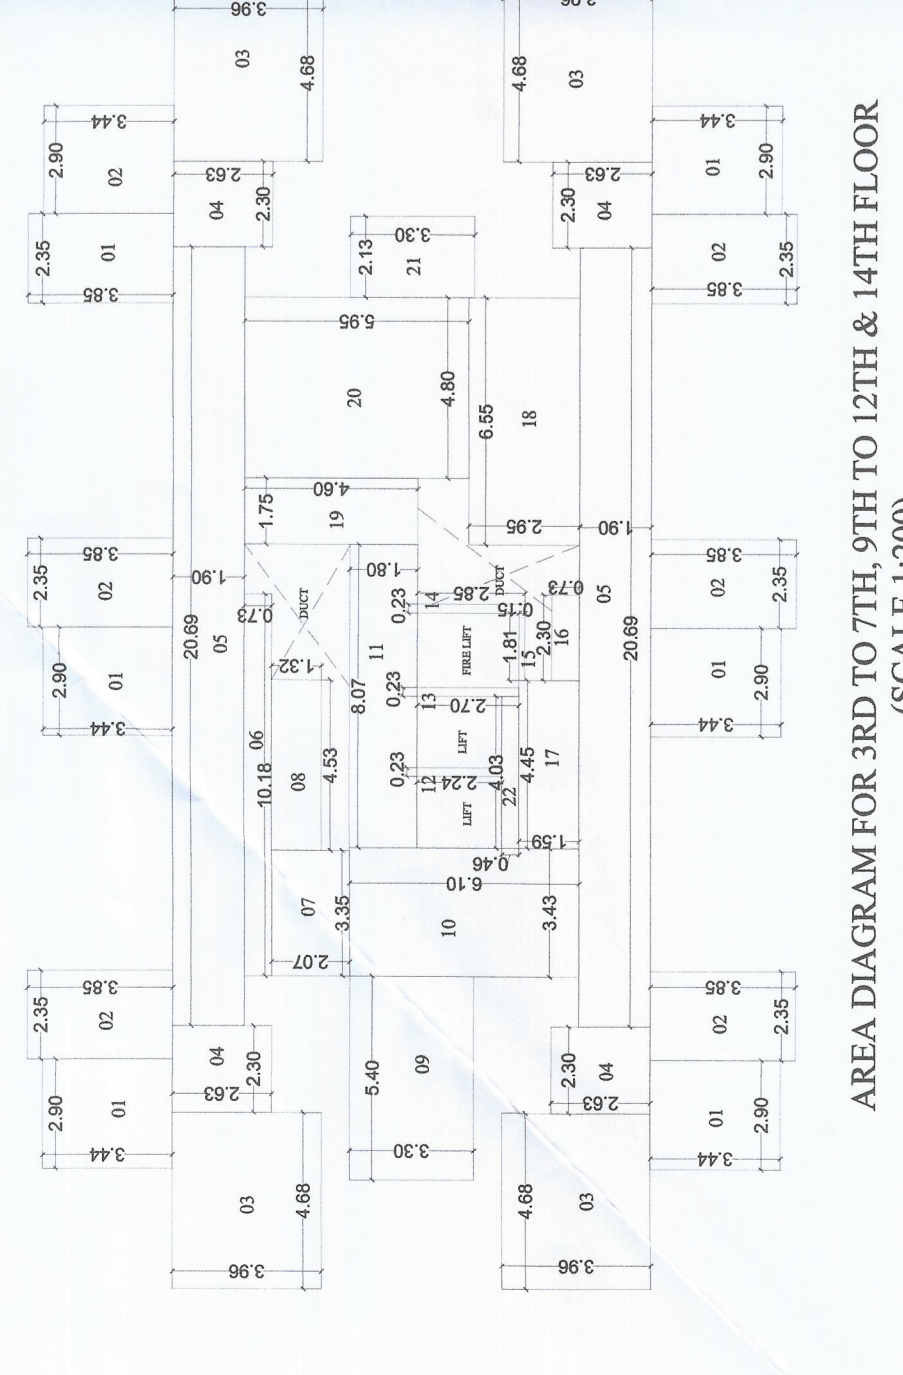

AREA DIAGRAM FOR 4TH TO 7TH, 9TH TO 12TH & 14TH FLOOR (SCALE 1:200)

NAME ADDRESS AND SIGNATURE OF OWNER

For Mahaavir Buildcon LLP
Permittee/ Auth. Sign

M/S. MAHAAVIR BUILDCON LLP.
DESCRIPTION OF THE PROPOSAL & PROPERTY
PROPOSED FOR RESIDENTIAL &
COMMERCIAL BUILDING ON
C.T.S.NO.-403-408/A,408/B,409/1, 409/2,
410 TO 414,414/1,415 TO 417,417/1, 418,
419,419/1,419/2, 420/A,420/B,420/C,420/D, 426,
427,428. AT:- URAN, TAL:- URAN,
DIST. - RAIGAD.

CERTIFICATE OF AREA
Certified that the plot under reference was surveyed by me on
and dimensions of sides etc. of plot stated on plan are as
measured on site and the area so worked out tallies with the area stated in
document ownership T.P Scheme Records/ Land Records Department/ City
Survey Records.

Stamp of Architect: Kishor V. Shinde
SIGN OF ARCHITECT: KISHOR V. SHINDE
REG. NO. - CA/201047869
PROJECT No. Af - 117
DATE 10/03/2024
DRAWN BY ANKUSH CHECKED BY KISHOR

Stamp of Architect: Kishor V. Shinde
ARCHITECTS & INTERIOR DESIGNERS
Shashi Nagar, Khopoli.
STAMP
abhinikaipa
ARCHITECTS AND
INTERIOR DESIGNERS