






APPROVAL STAMP

DWG. NO. 18/27  
BUILDING - F



OFFICE OF THE URAN MUNICIPAL COUNCIL URAN  
Sanctioned Subject to the Conditions mentioned in the  
Commencement Certificate / B. P. Order  
No. UMCPW/ 31/21 Dated. 14-3-2024

MR. ENGINEER  
URAN MUNICIPAL COUNCIL  
Town Planning Assistant  
URAN Municipal Council  
URAN - Raigad

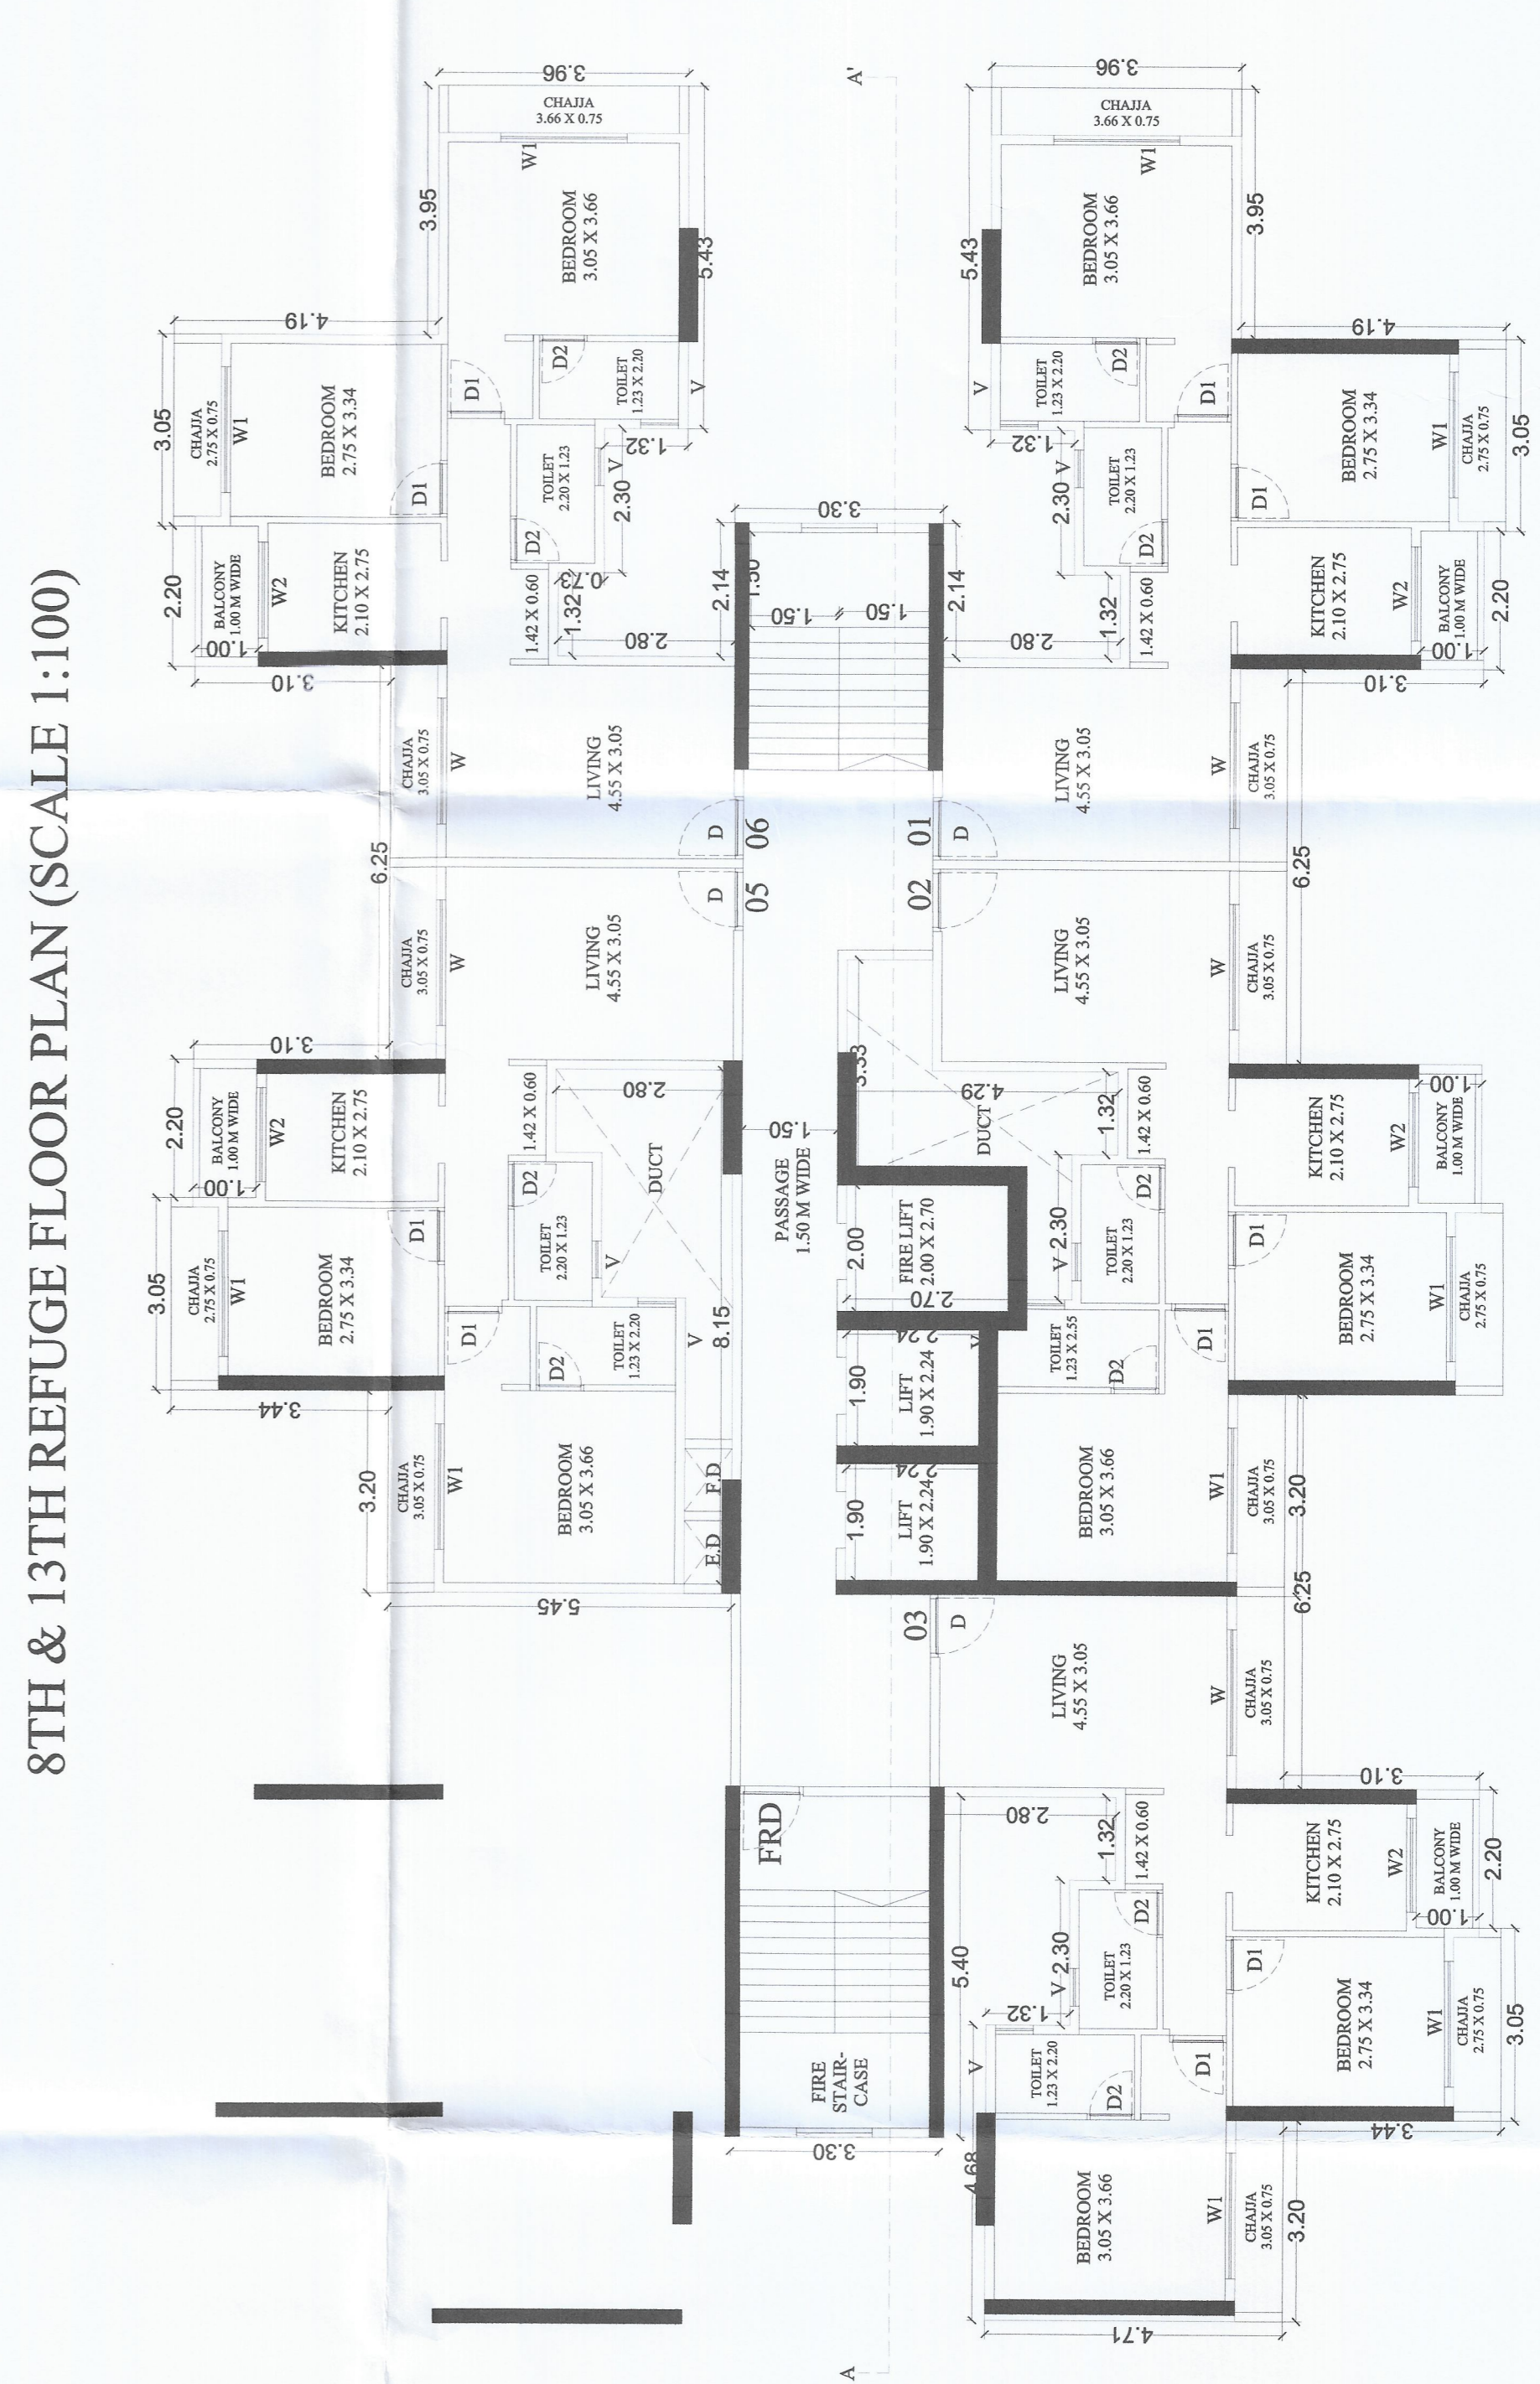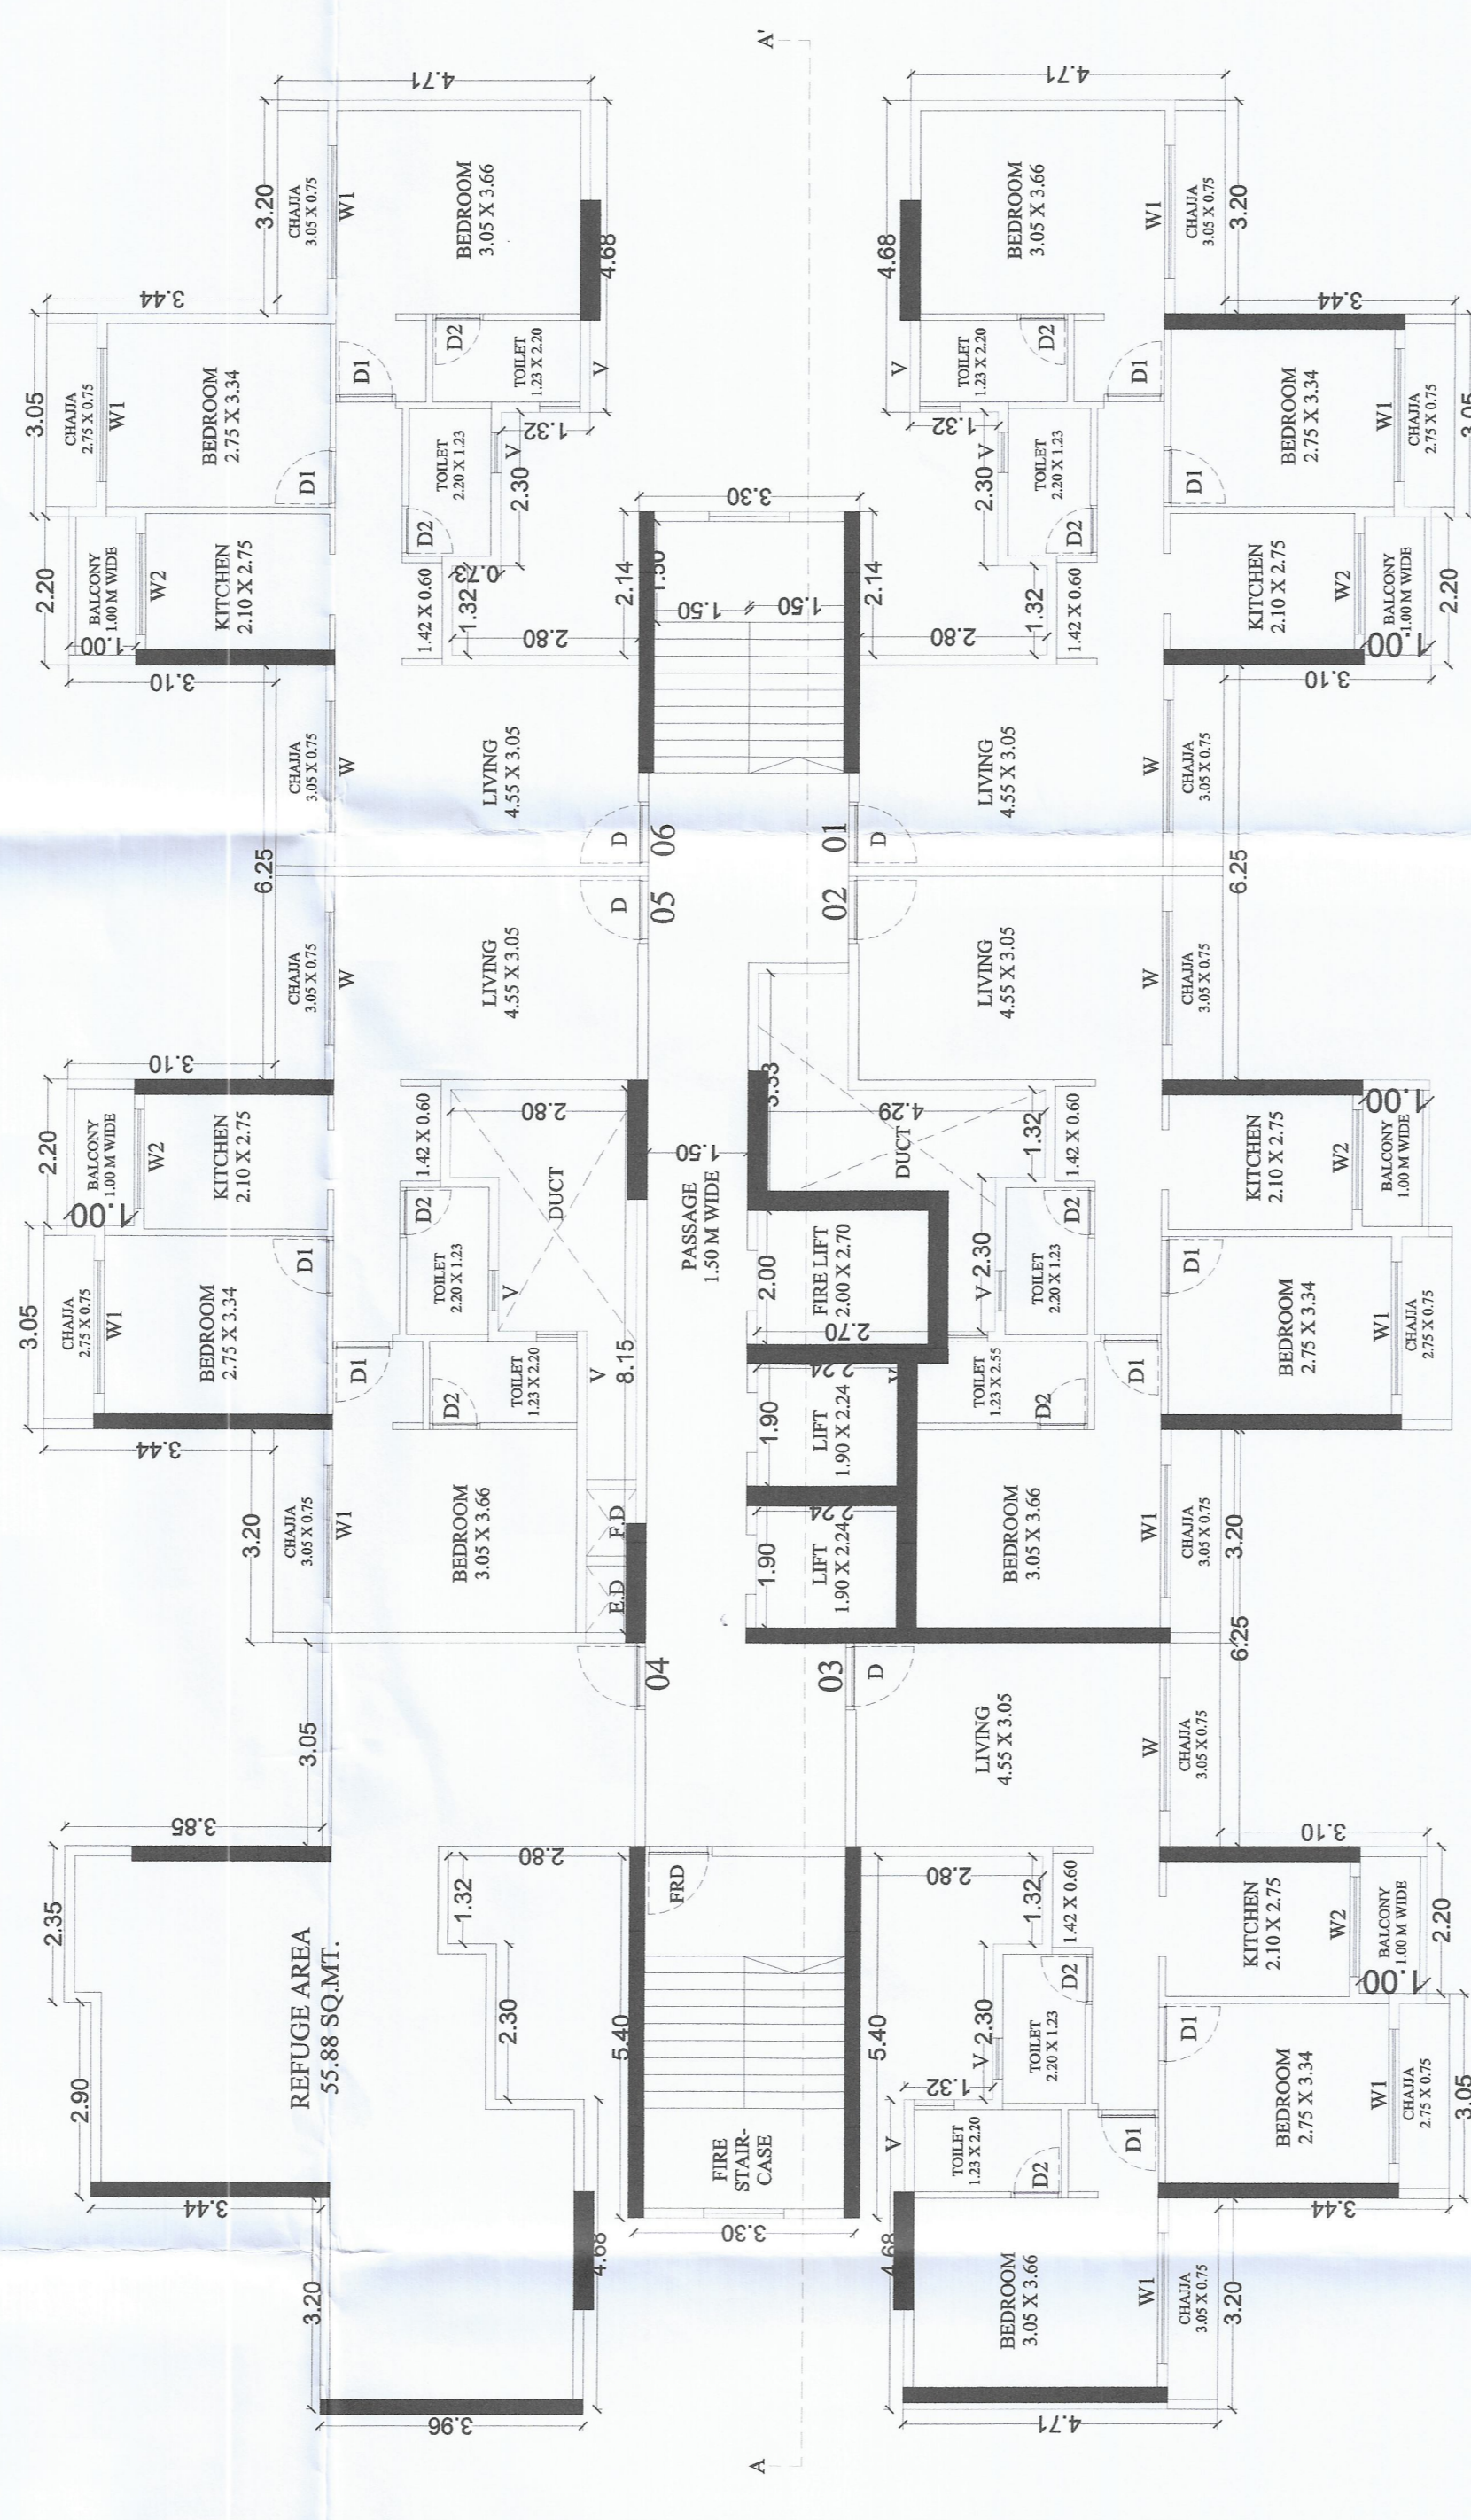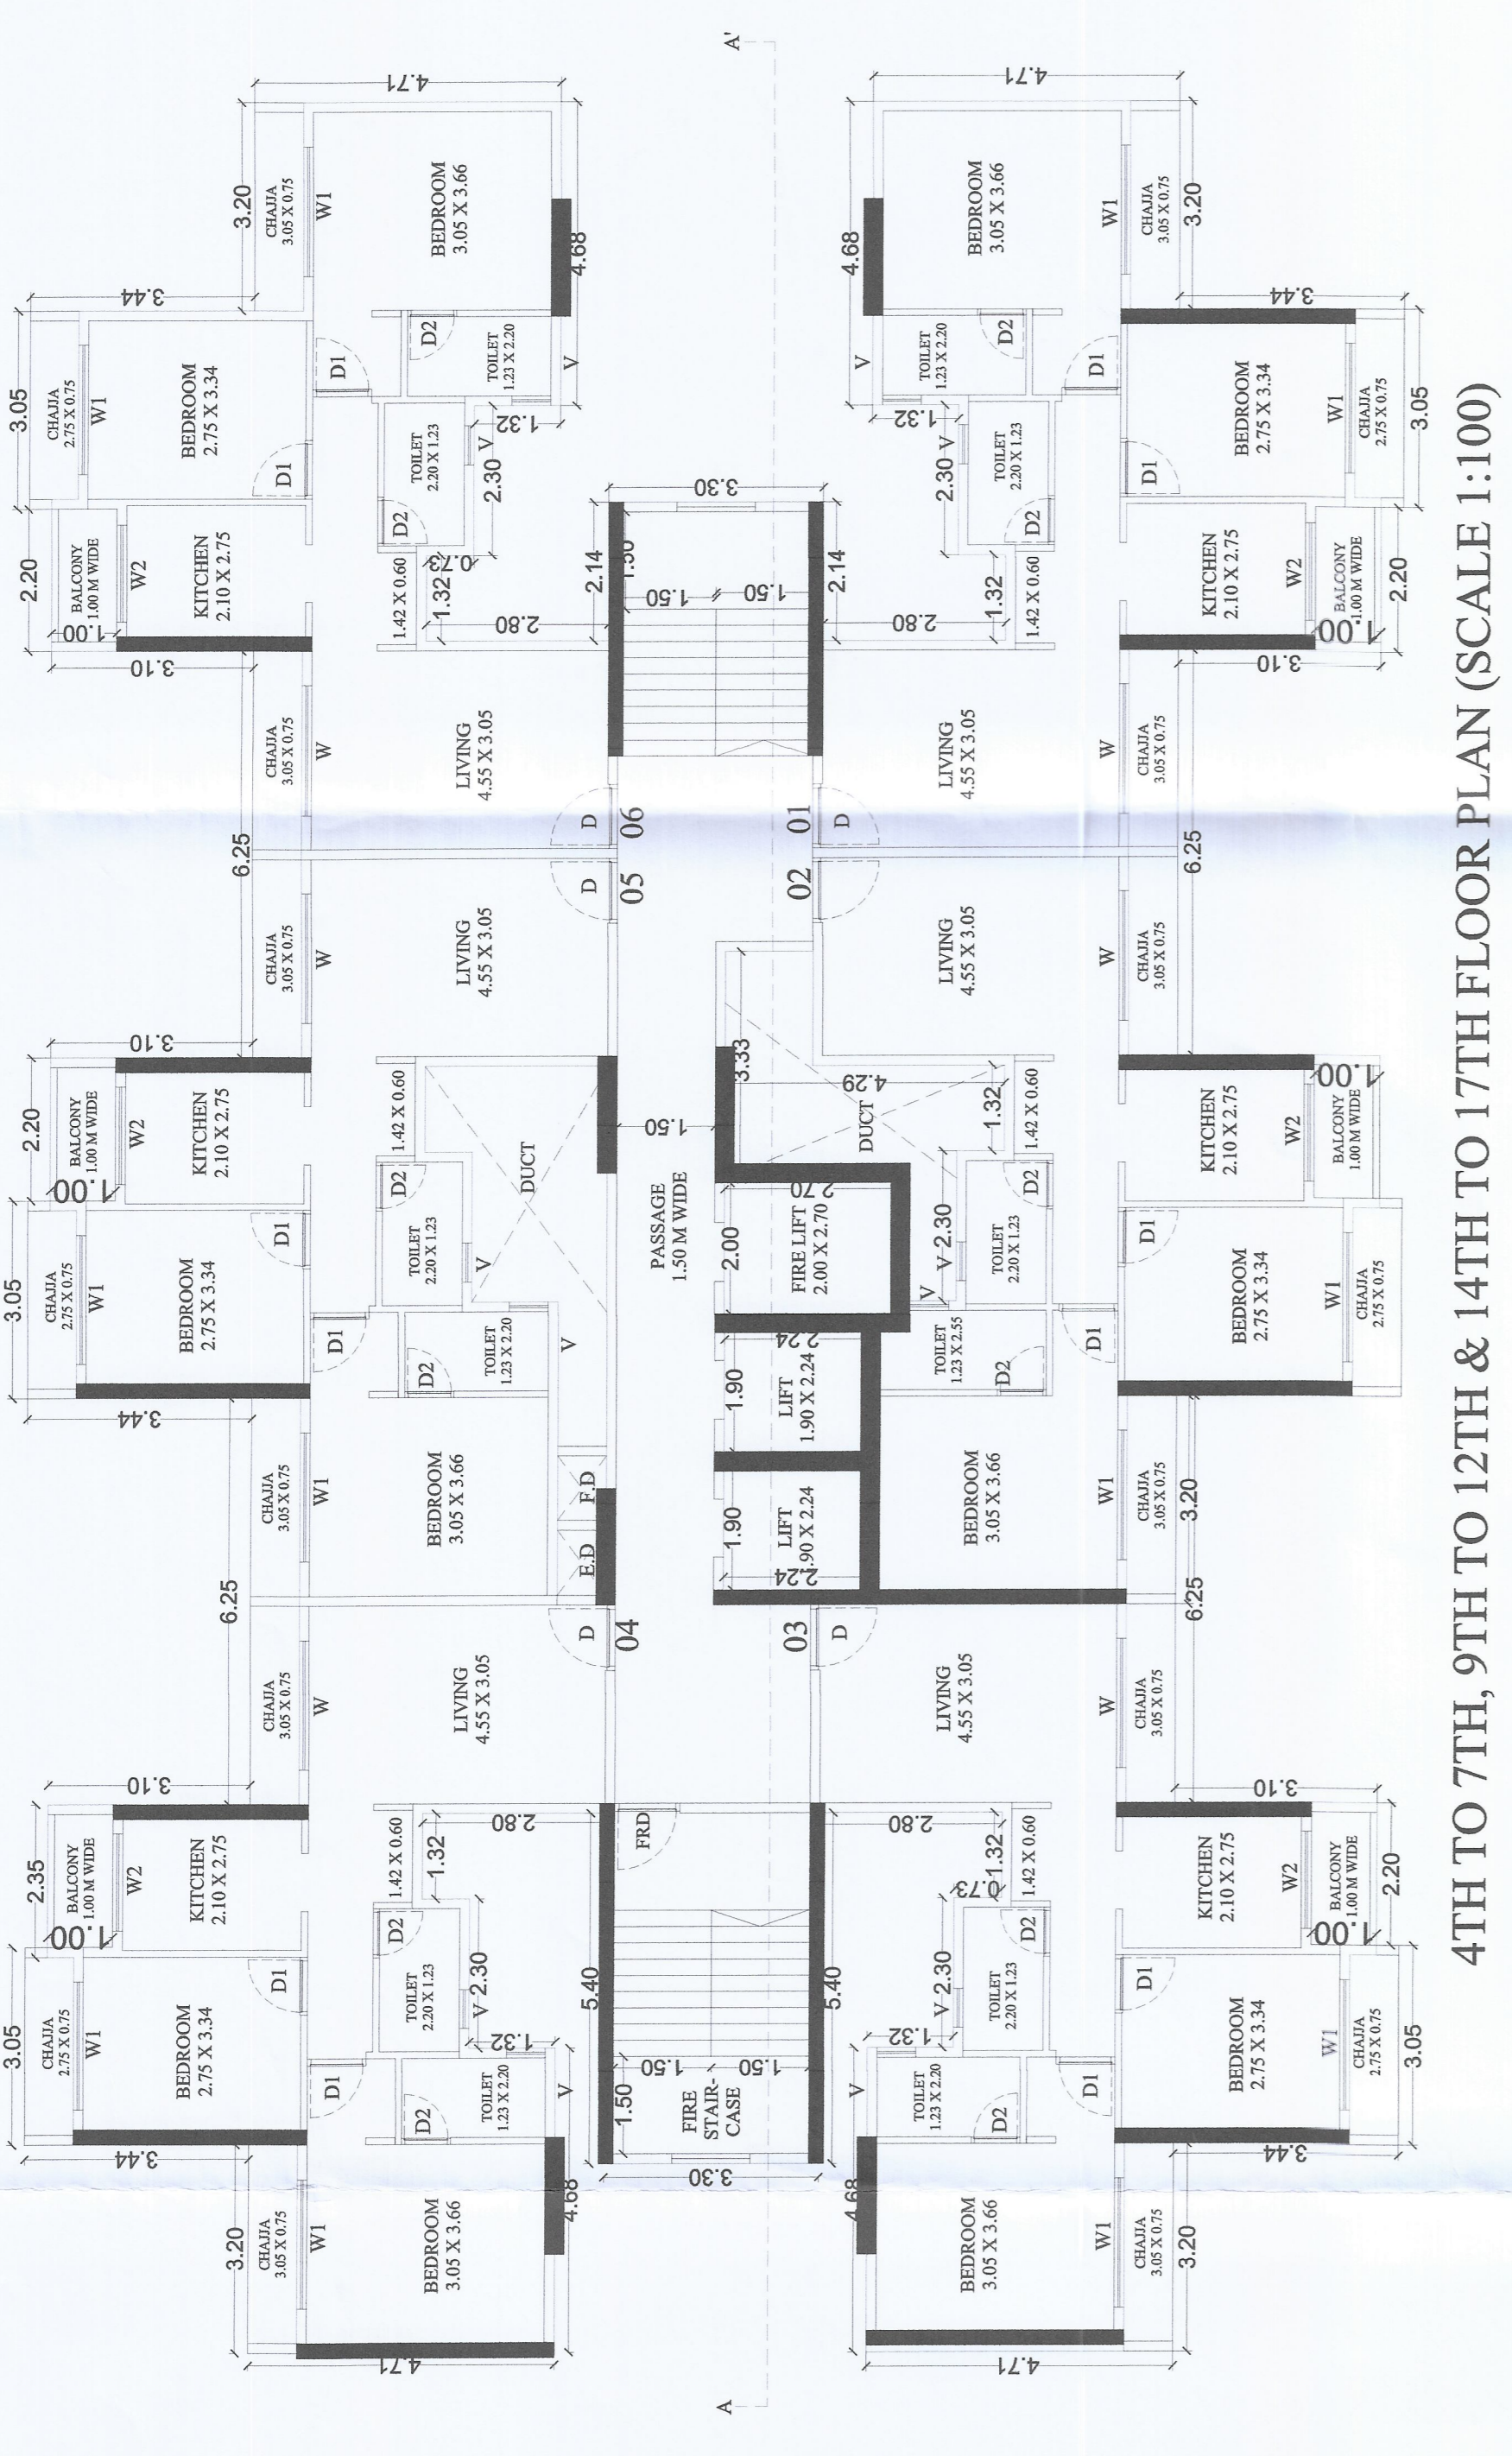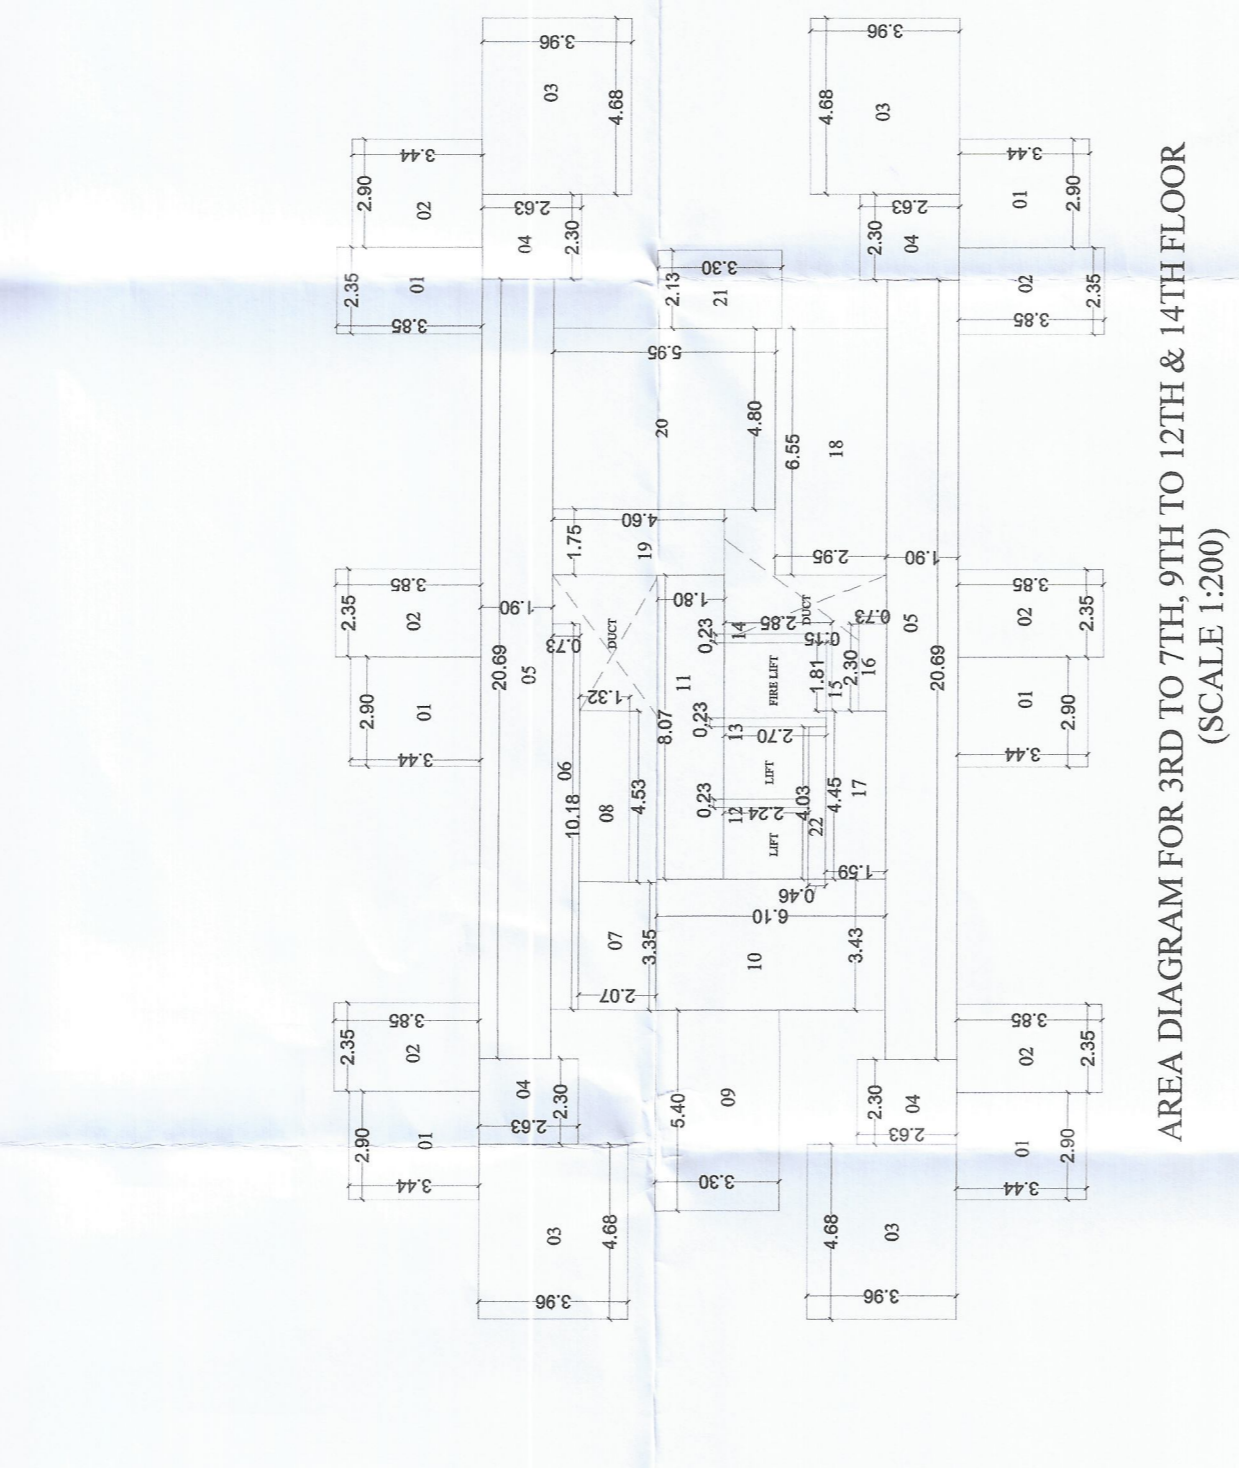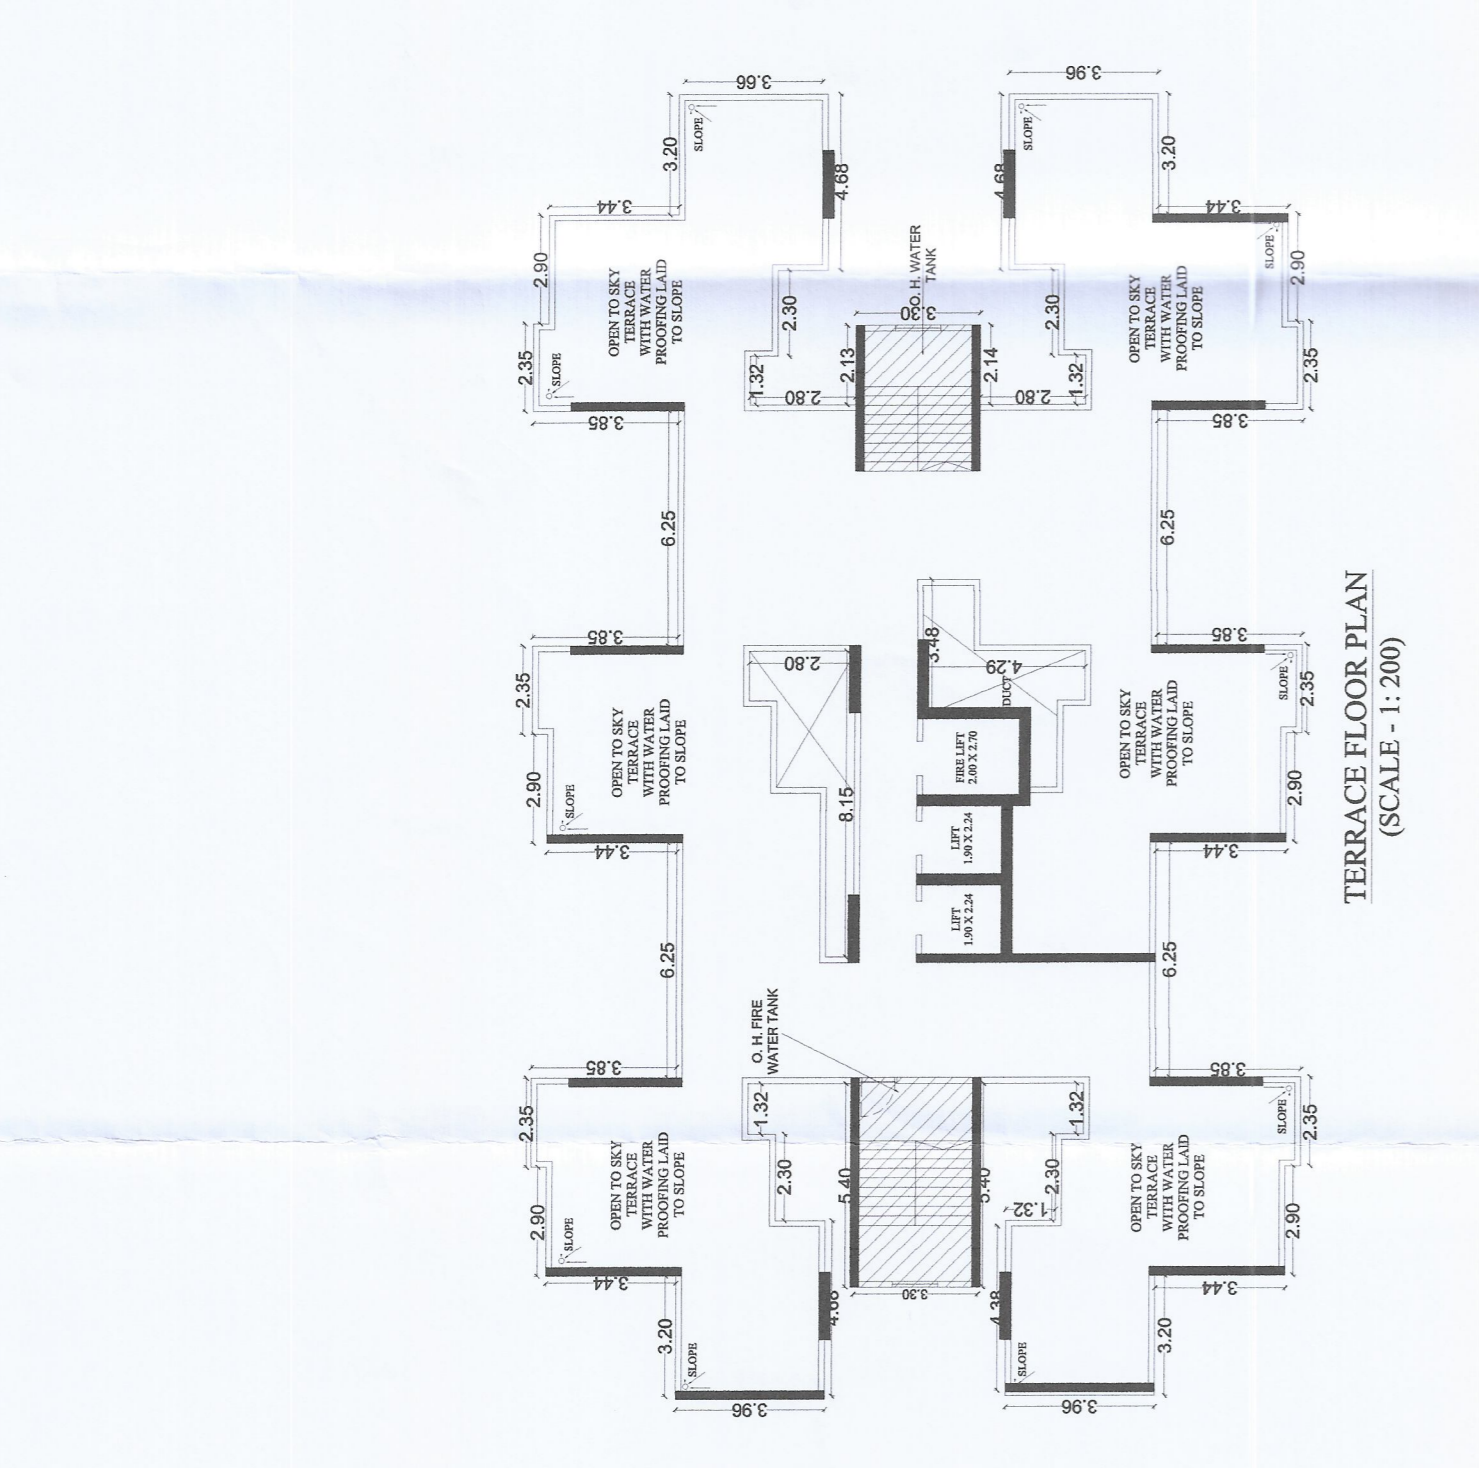

NAME ADDRESS AND SIGNATURE OF OWNER

For Mahaavir Buildcon LLP  
Partner Auth. Sign

M/S. MAHAAVIR BUILDCON LLP.  
DESCRIPTION OF THE PROPOSAL & PROPERTY  
PROPOSED FOR RESIDENTIAL &  
COMMERCIAL BUILDING ON  
C.T.S.NO.-403,408/A,408/B,409,409/1, 409/2,  
410 TO 414, 414/1,415 TO 417, 417/1, 418,  
419,419/1,419/2, 420/A,420/B,420/C,420/D, 426,  
427,428. AT:- URAN, TAL:- URAN,  
DIST. - RAIGAD.

CERTIFICATE OF AREA  
Certified that the plot under reference was surveyed by me on  
and dimensions of sides etc. of plot stated on plan are as  
measured on site and the area so worked out tallies with the area stated in  
document ownership/T.P. Scheme Records/ Land Records Department/ City  
Survey records.

Signature of Licensed Architect/  
Engineer/ Structural Engineer.  
SIGN OF ARCHITECT: KISHOR V. SHINDE  
REG. NO. - CA/201047869

PROJECT No. Ar - 117 DRG. NO. 1/03/2024  
scale 1:100/200 DATE 1/03/2024  
DRAWN BY ANKUSH CHECKED BY KISHOR



3RD FLOOR PLAN (SCALE 1:100)

GROUND FLOOR PLAN (SCALE 1:100)