


APPROVAL STAMP

DWG. NO. 19/27
BUILDING - G




OFFICE OF THE URAN MUNICIPAL COUNCIL URAN
Sanctioned Subject to the Conditions mentioned in the
Commencement Certificate / P. Order
No UMC/PW/31.71 Dated 14-3-2024


J.R. KINER Town Planning Assistant
URAN MUNICIPAL COUNCIL
Chief Officer & Planning Authority
Urban - Raigad

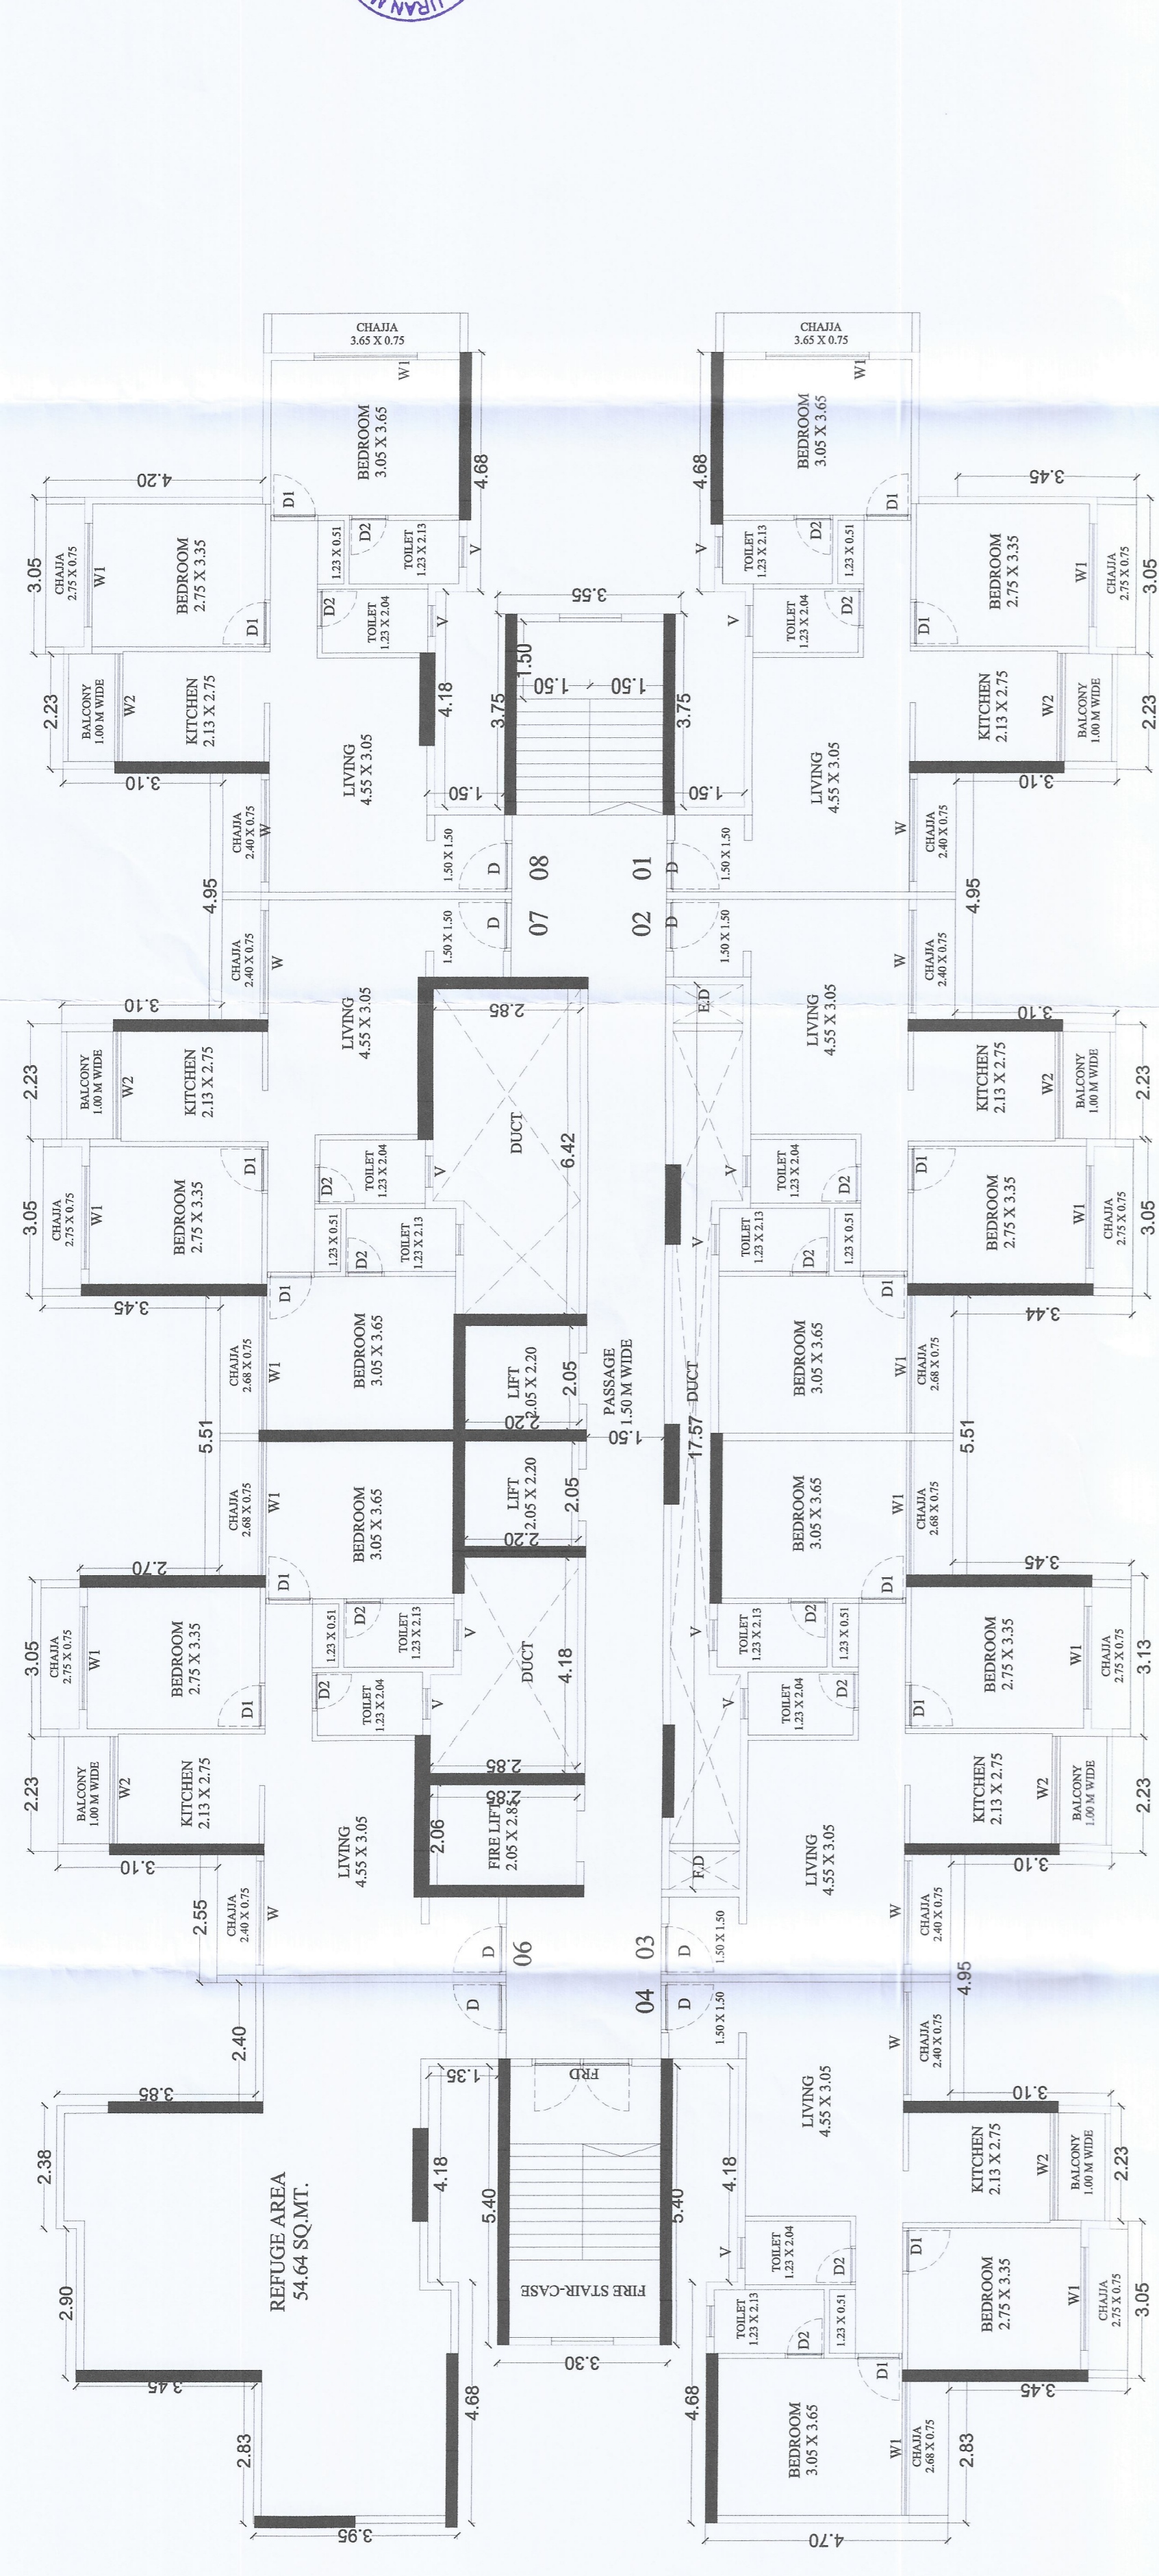

8TH REFUGE FLOOR PLAN
(SCALE 1:100)

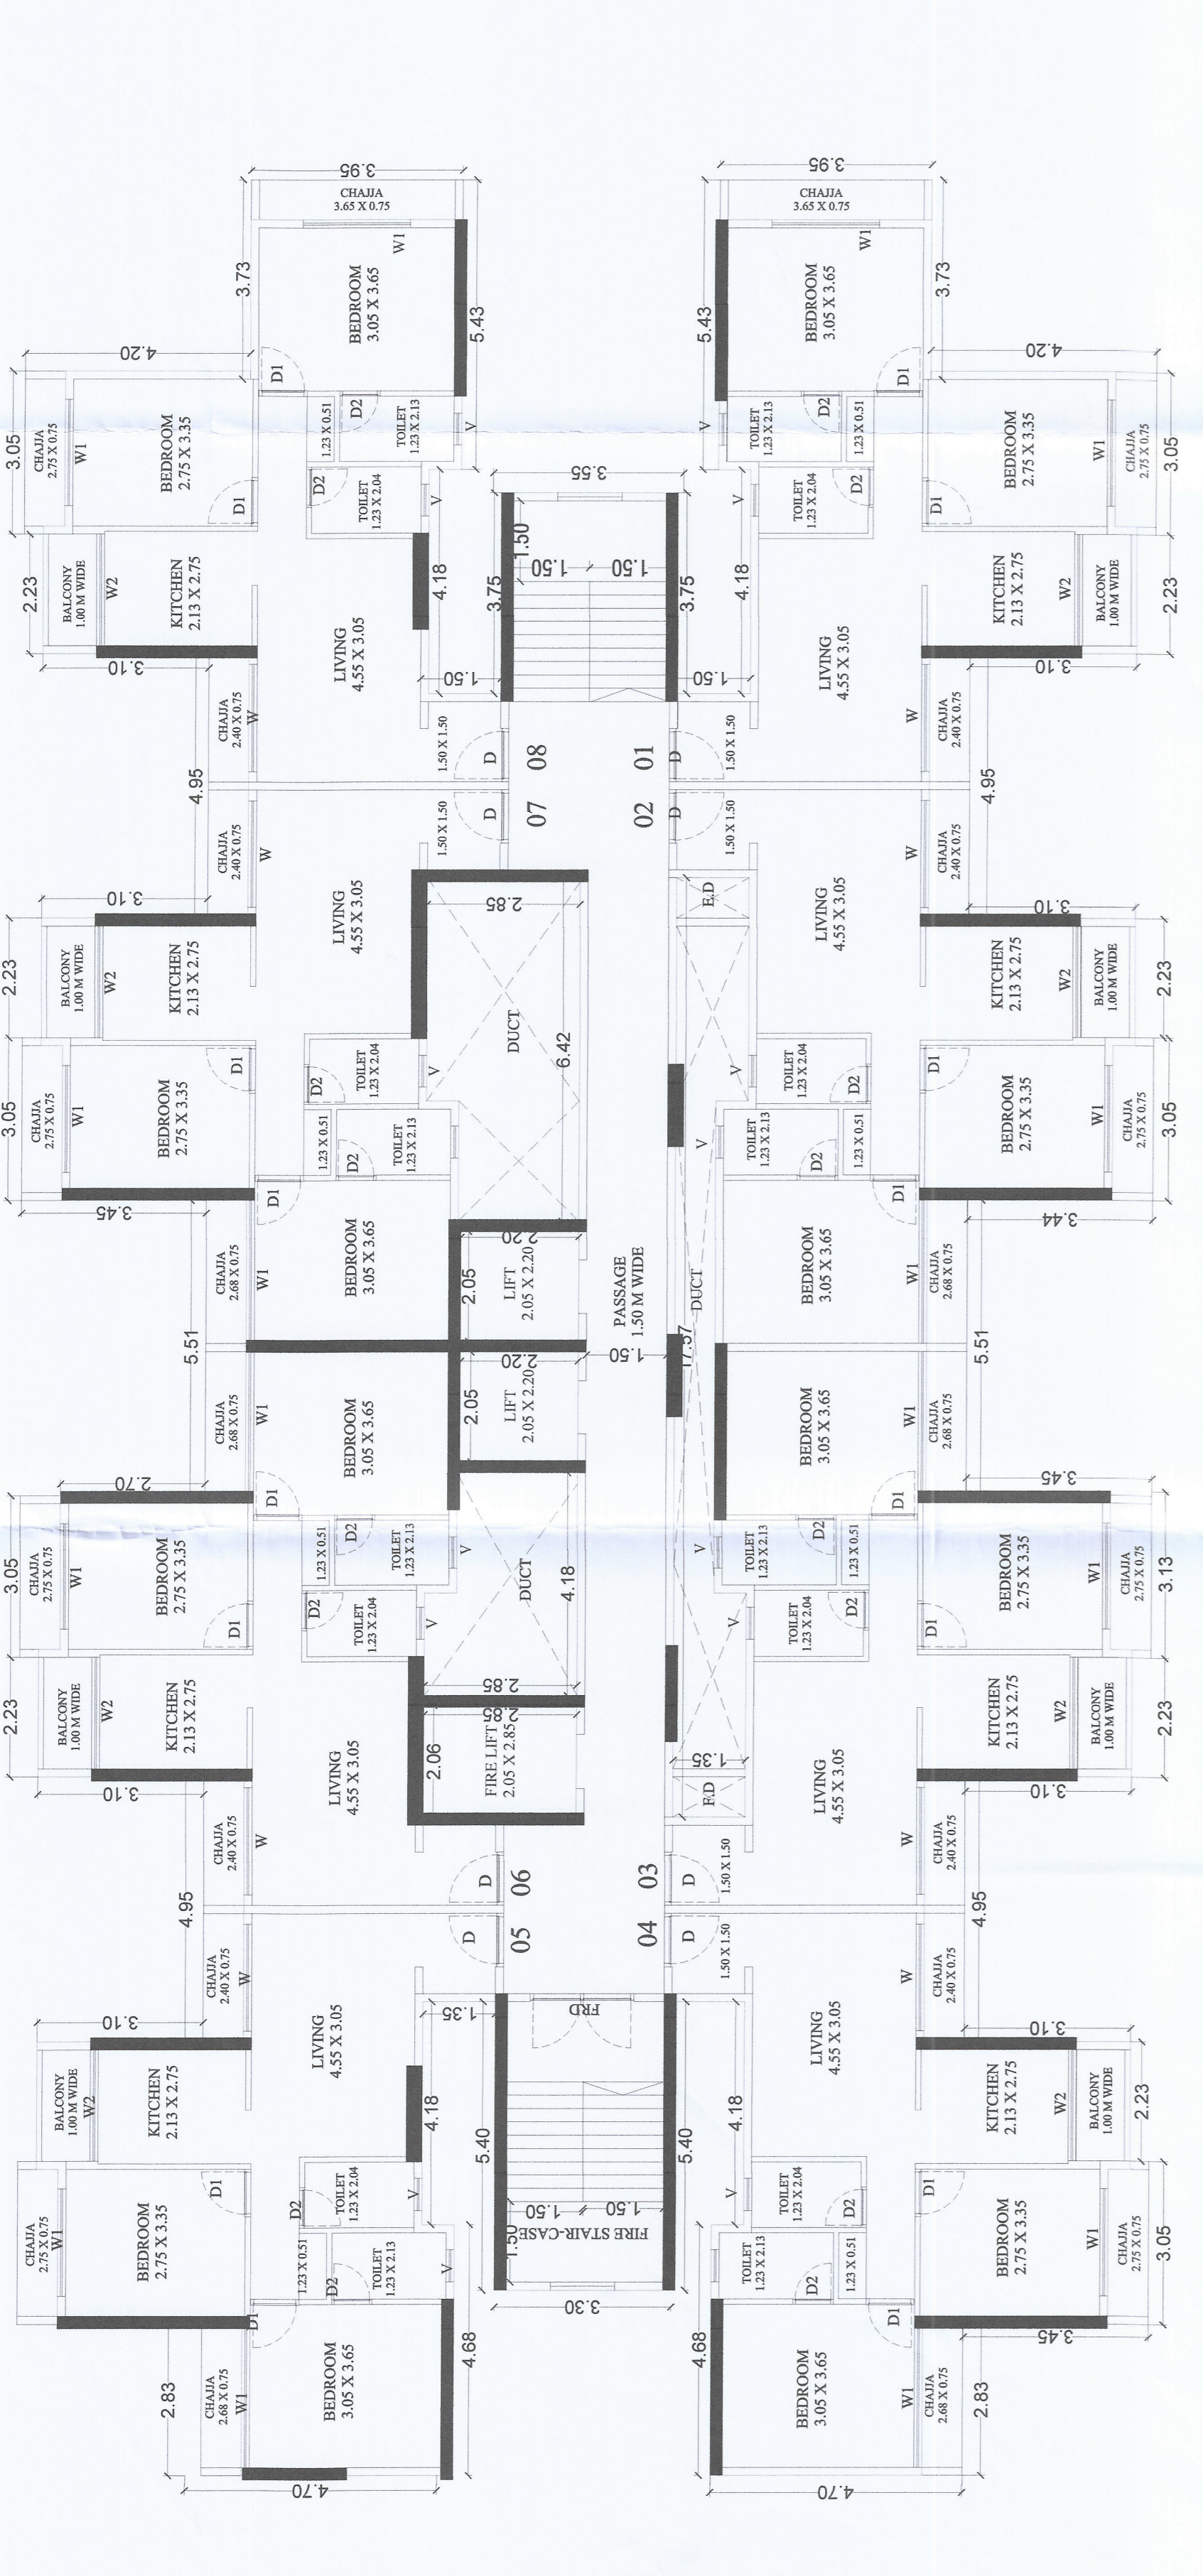


4TH TO 7TH, 9TH TO 12TH FLOOR PLAN (SCALE 1:100)

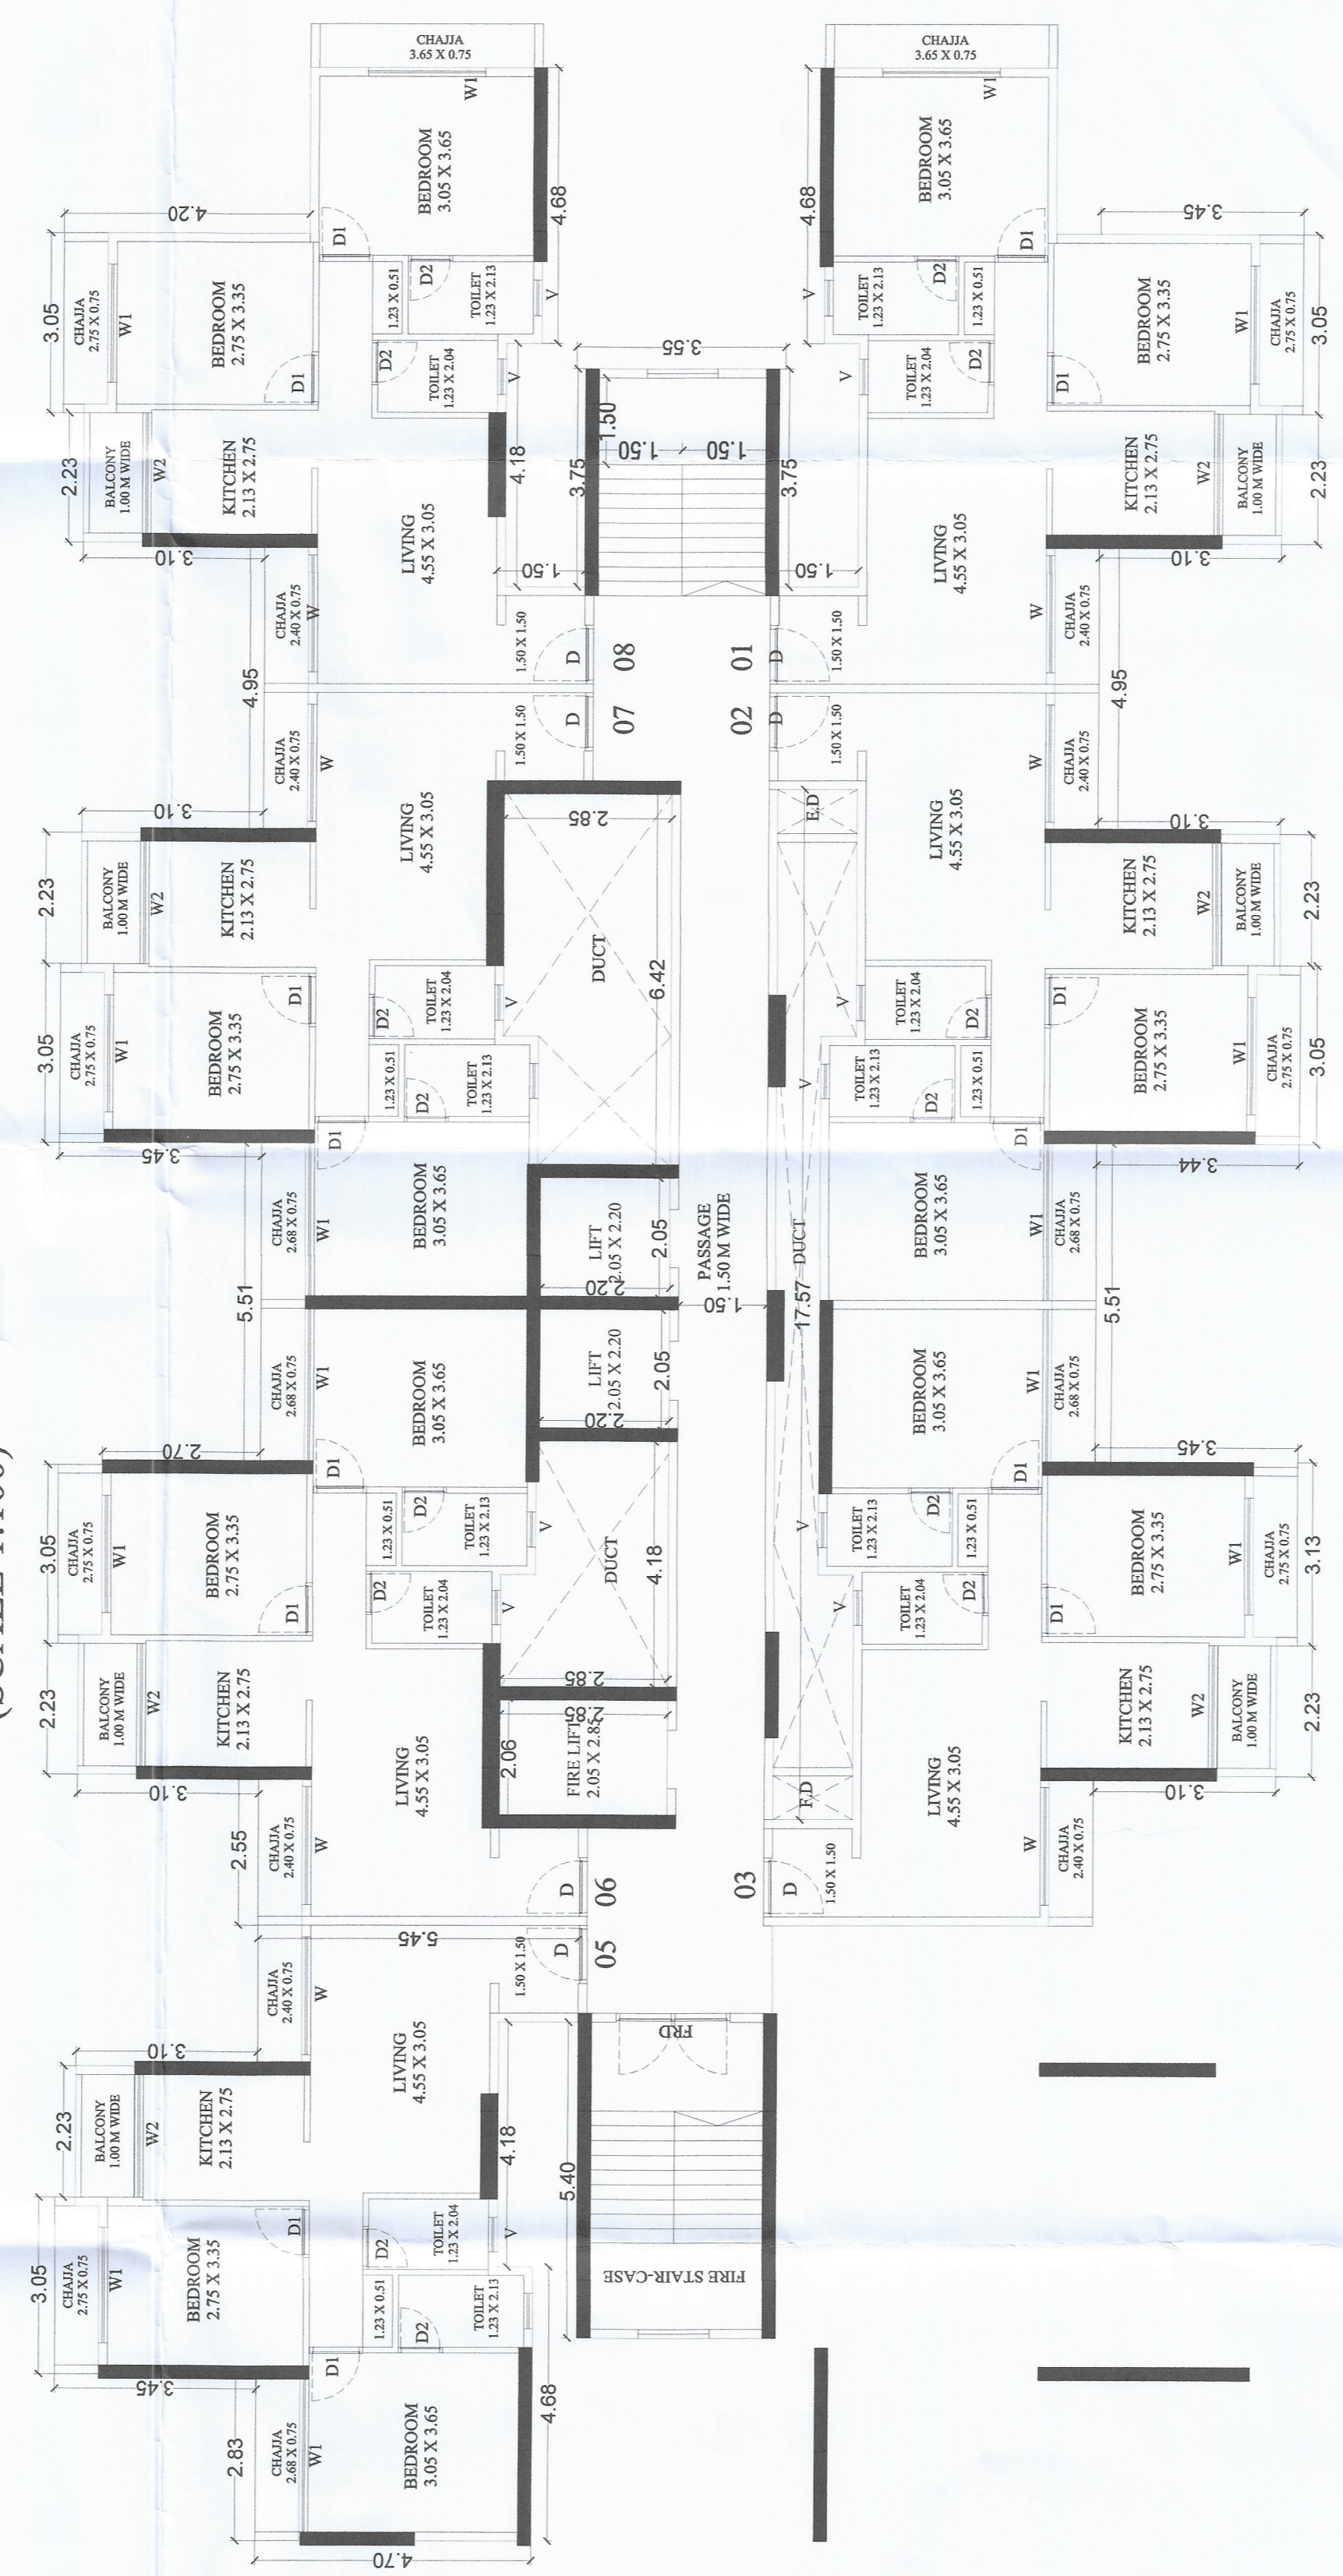


3RD FLOOR PLAN (SCALE 1:100)




TERRACE FLOOR PLAN
(SCALE-1:200)

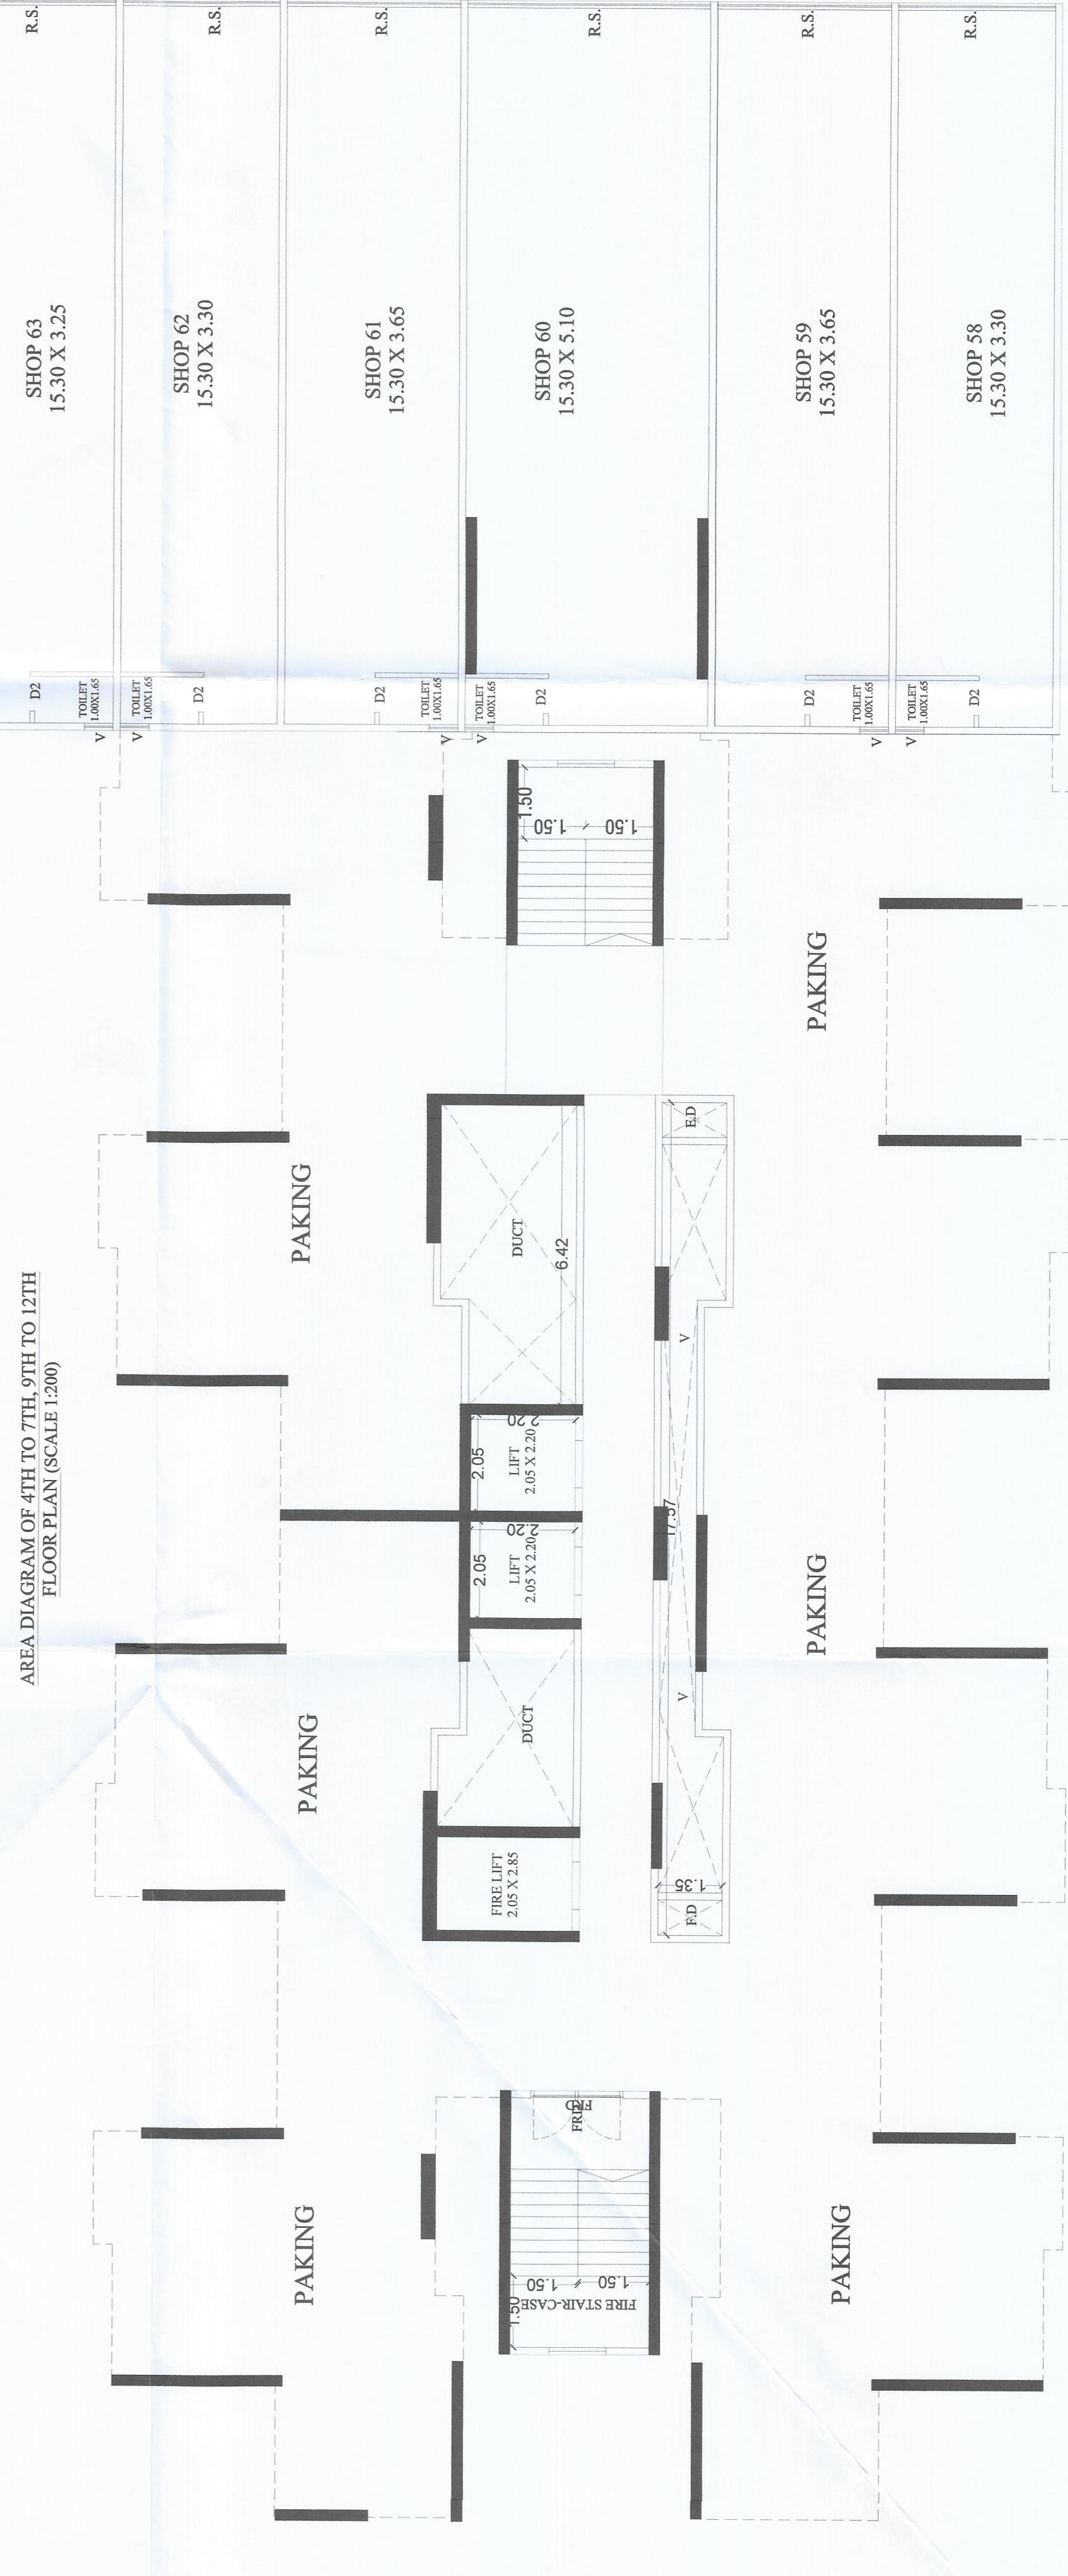


GROUND FLOOR PLAN (SCALE 1:100)

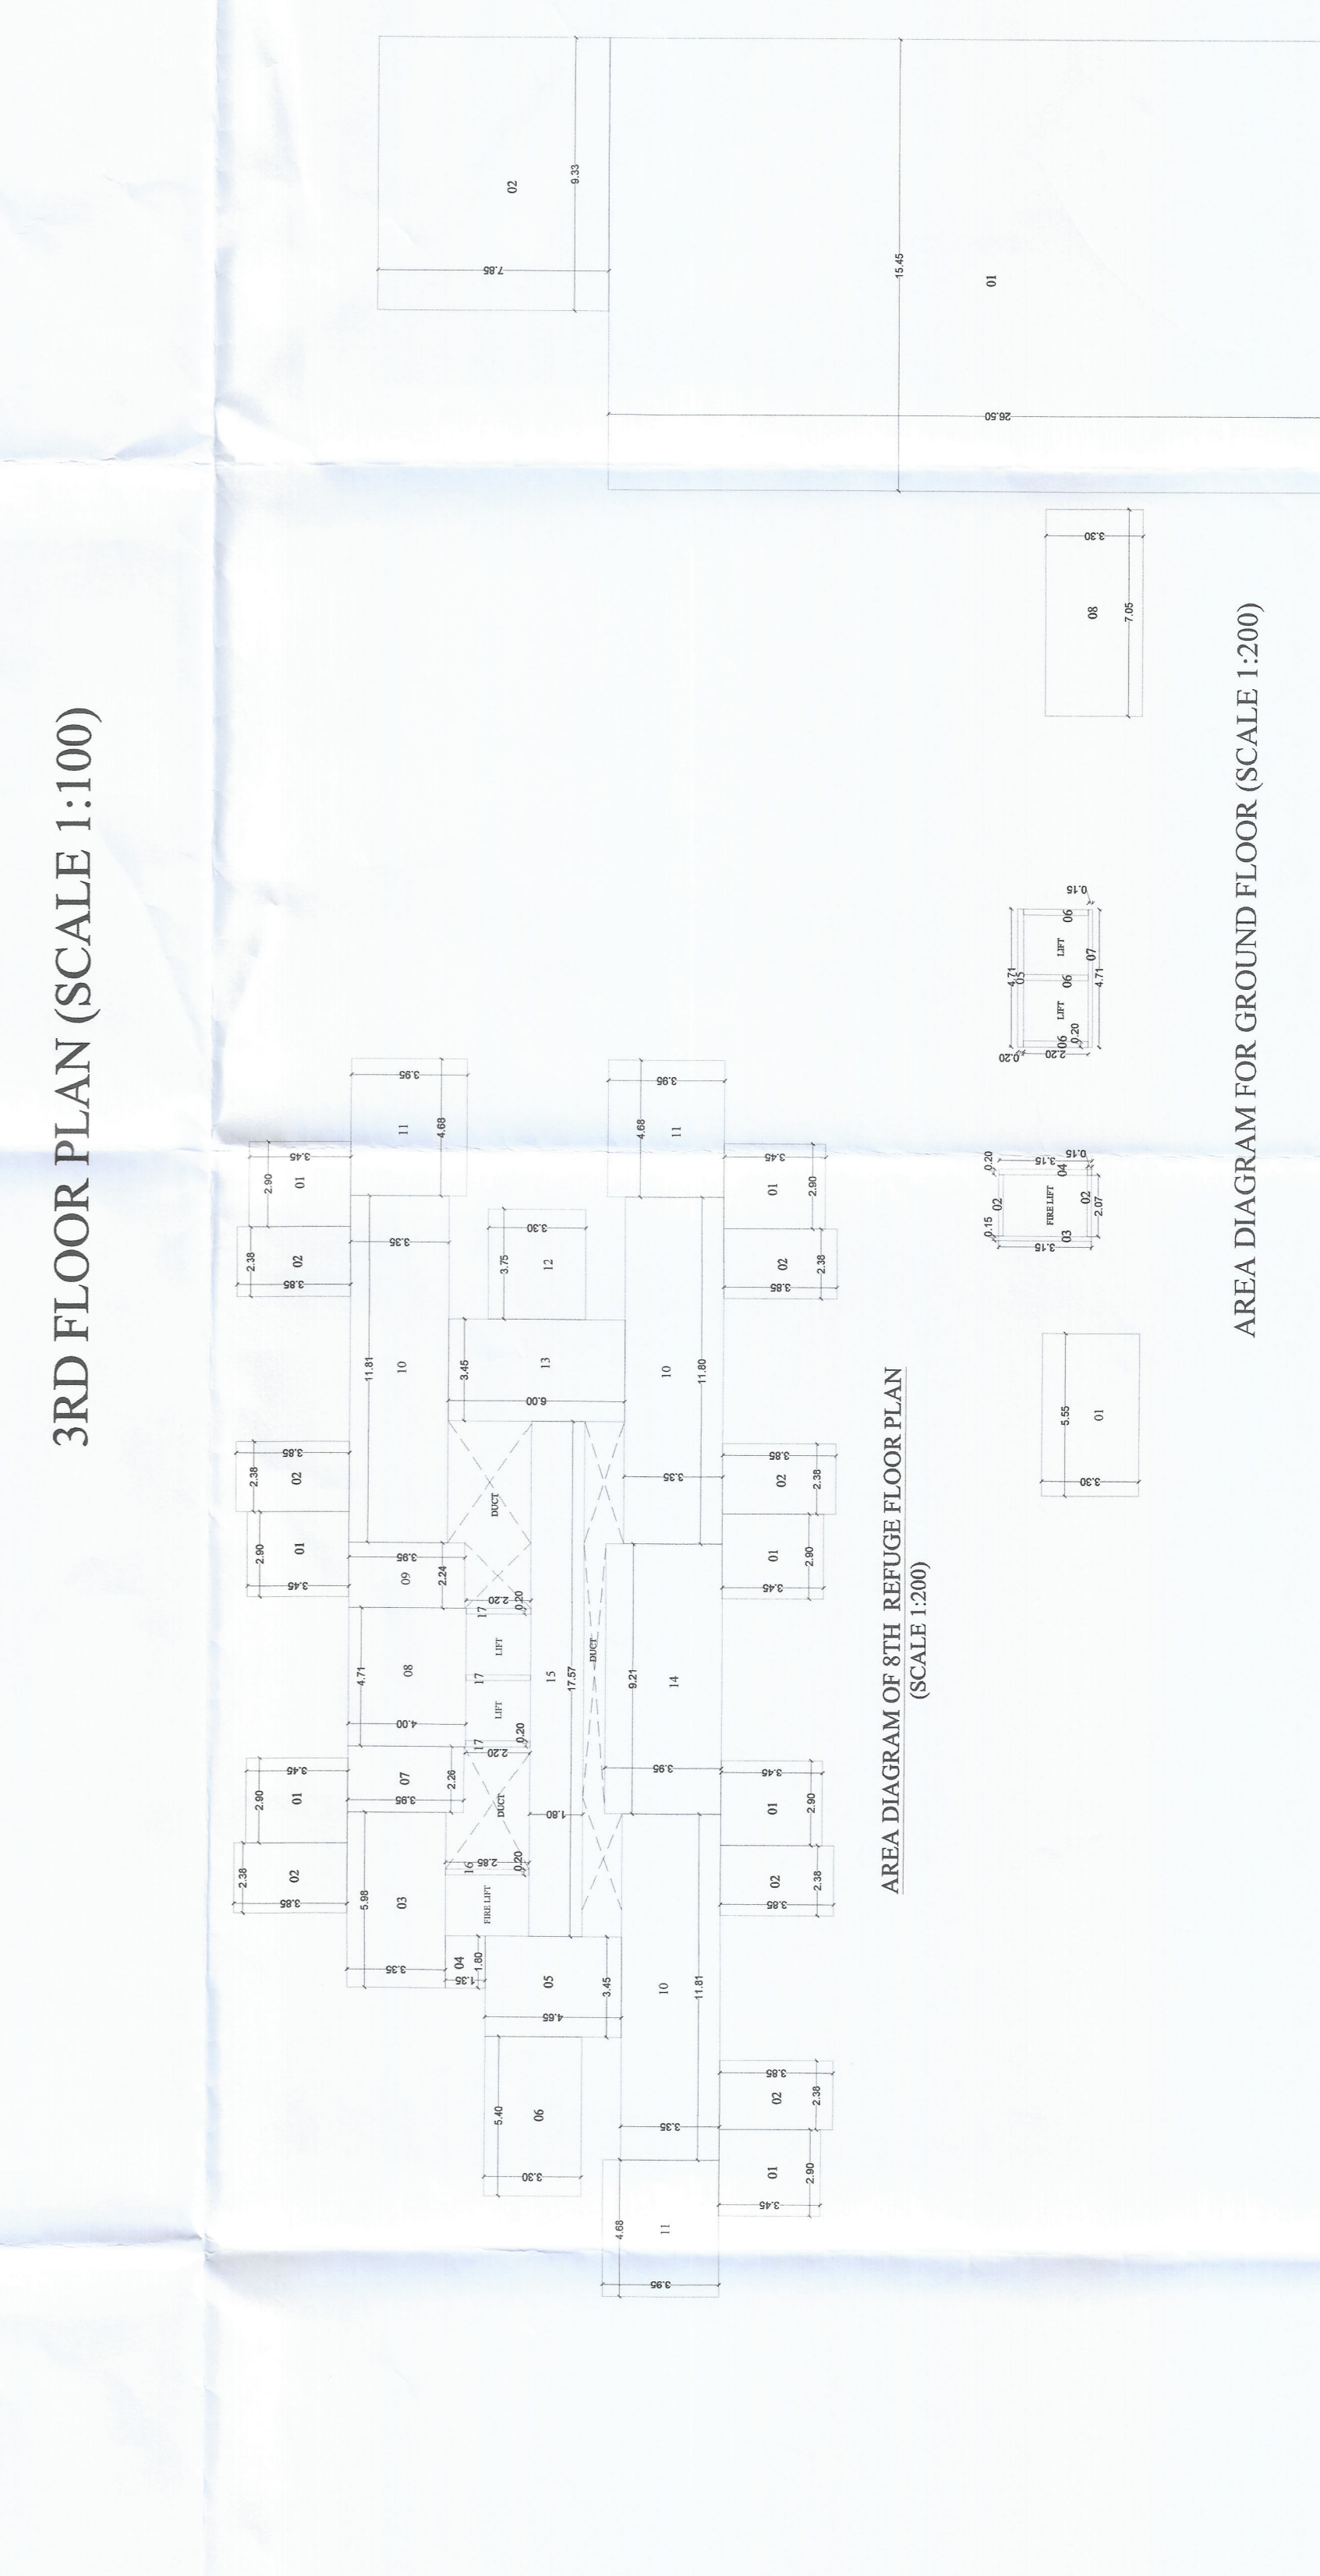


AREA DIAGRAM OF 4TH TO 7TH TO 12TH
FLOOR PLAN (SCALE 1:200)

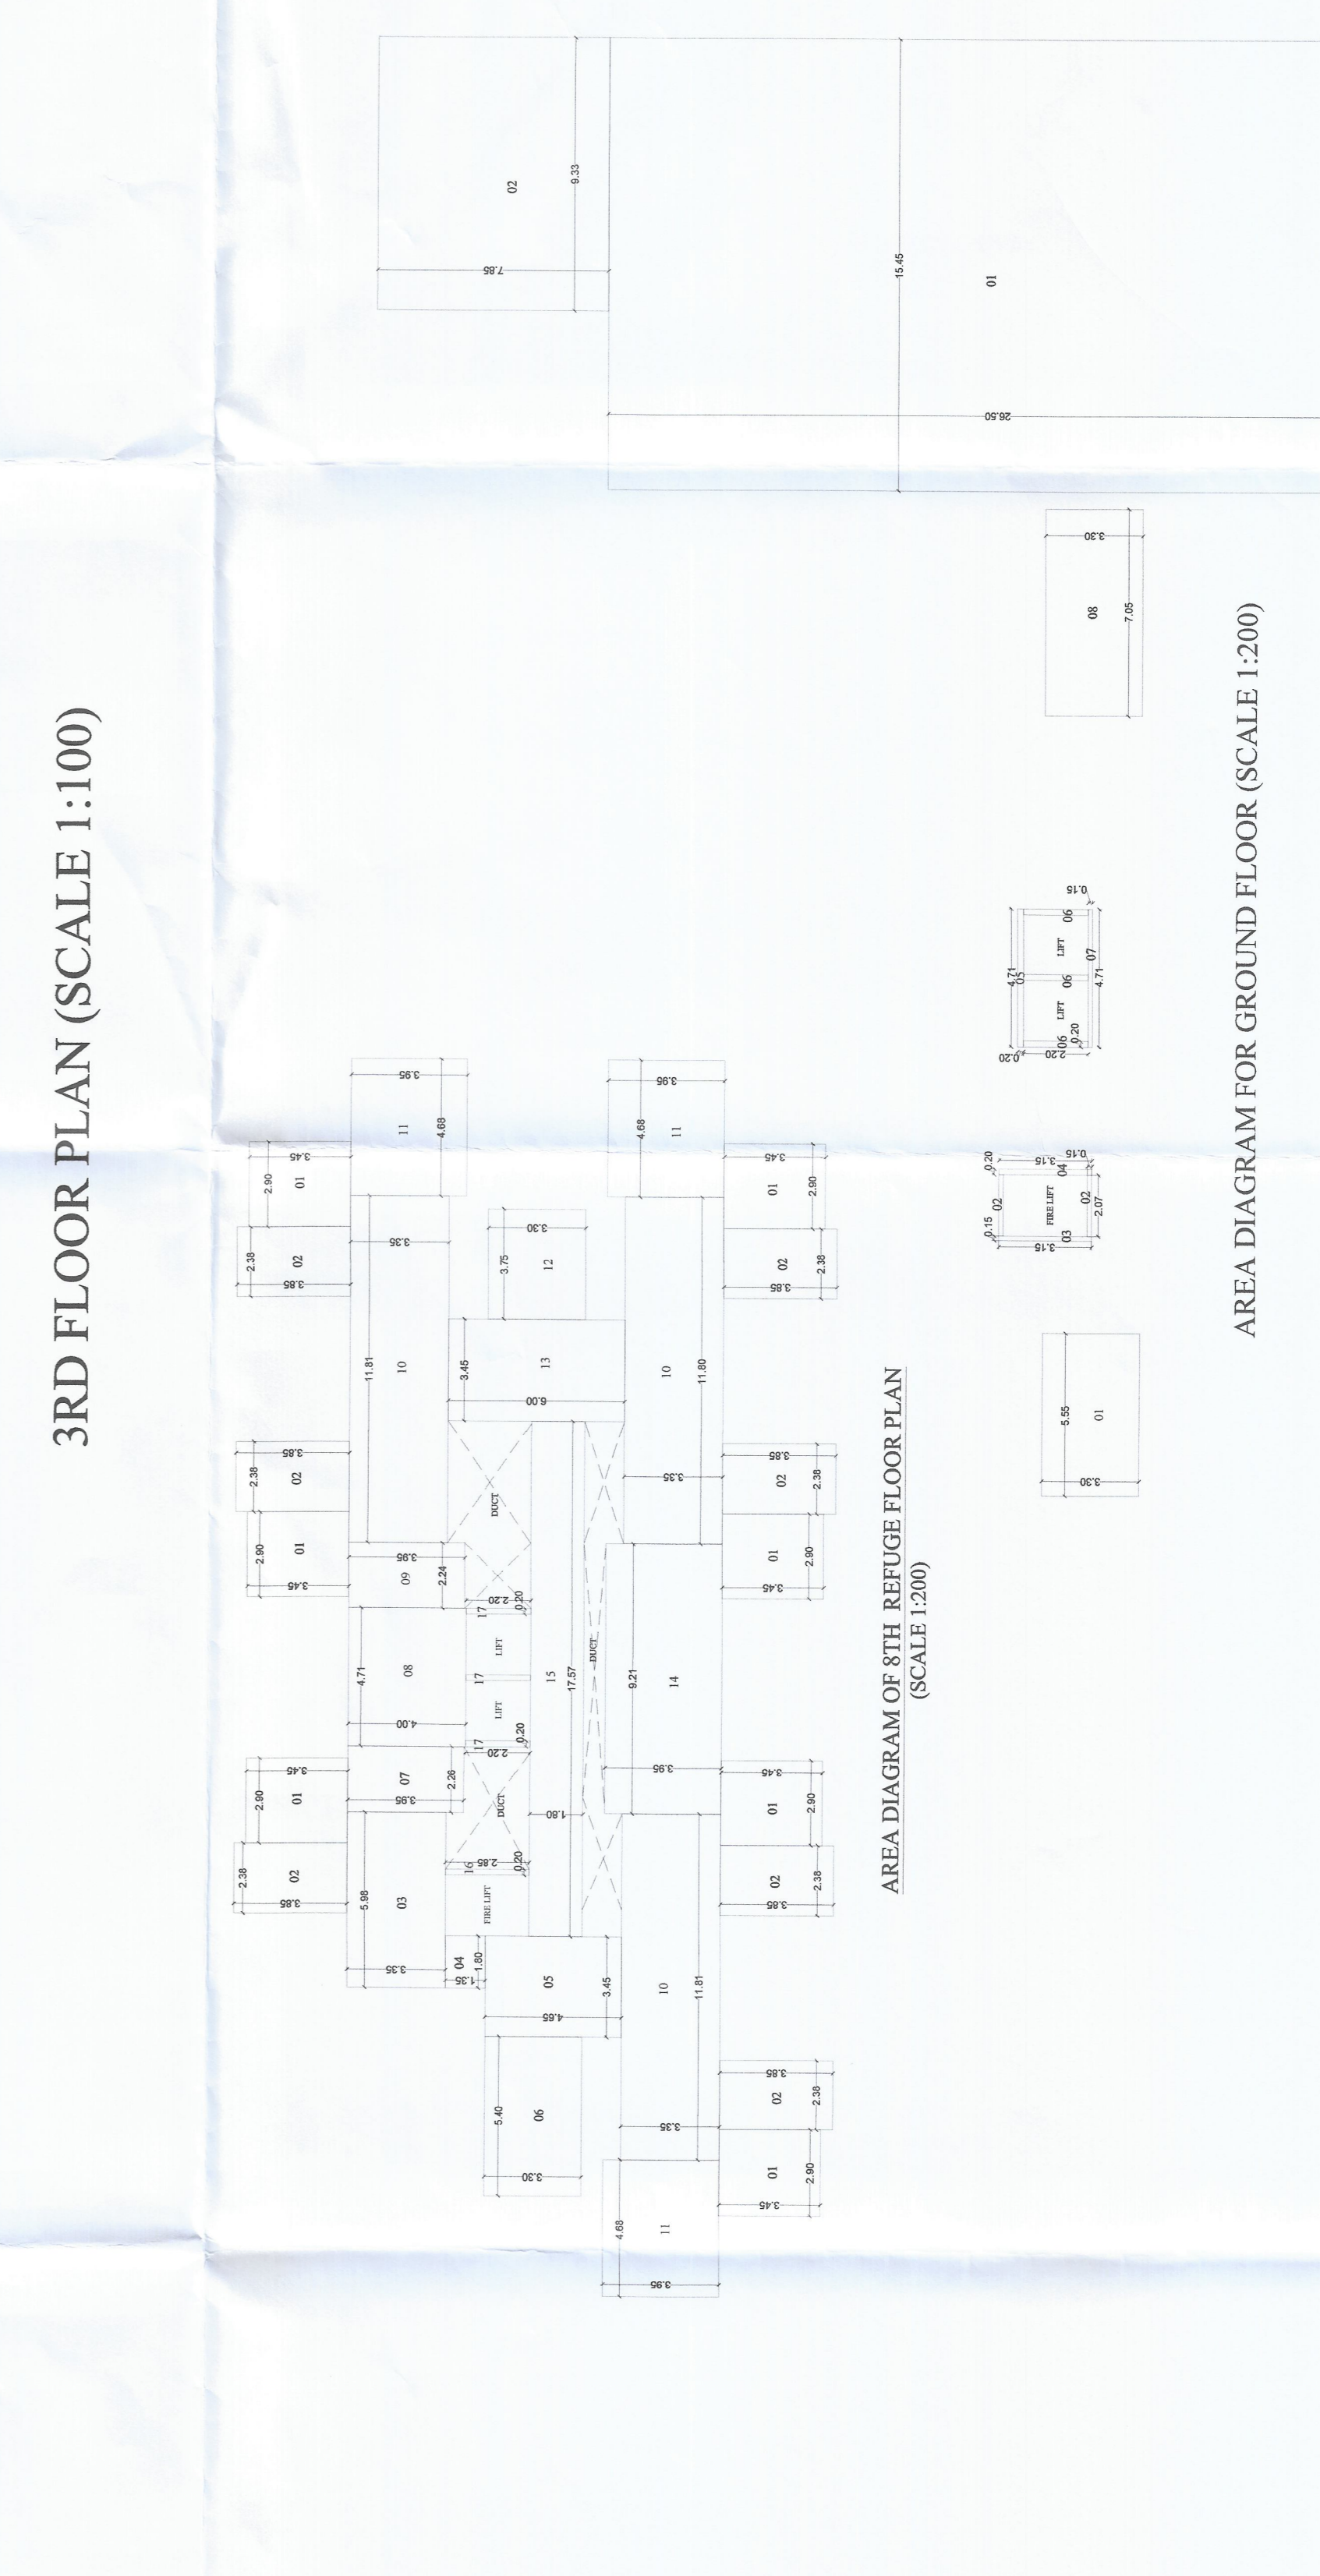

AREA DIAGRAM OF 3RD FLOOR PLAN
(SCALE 1:200)

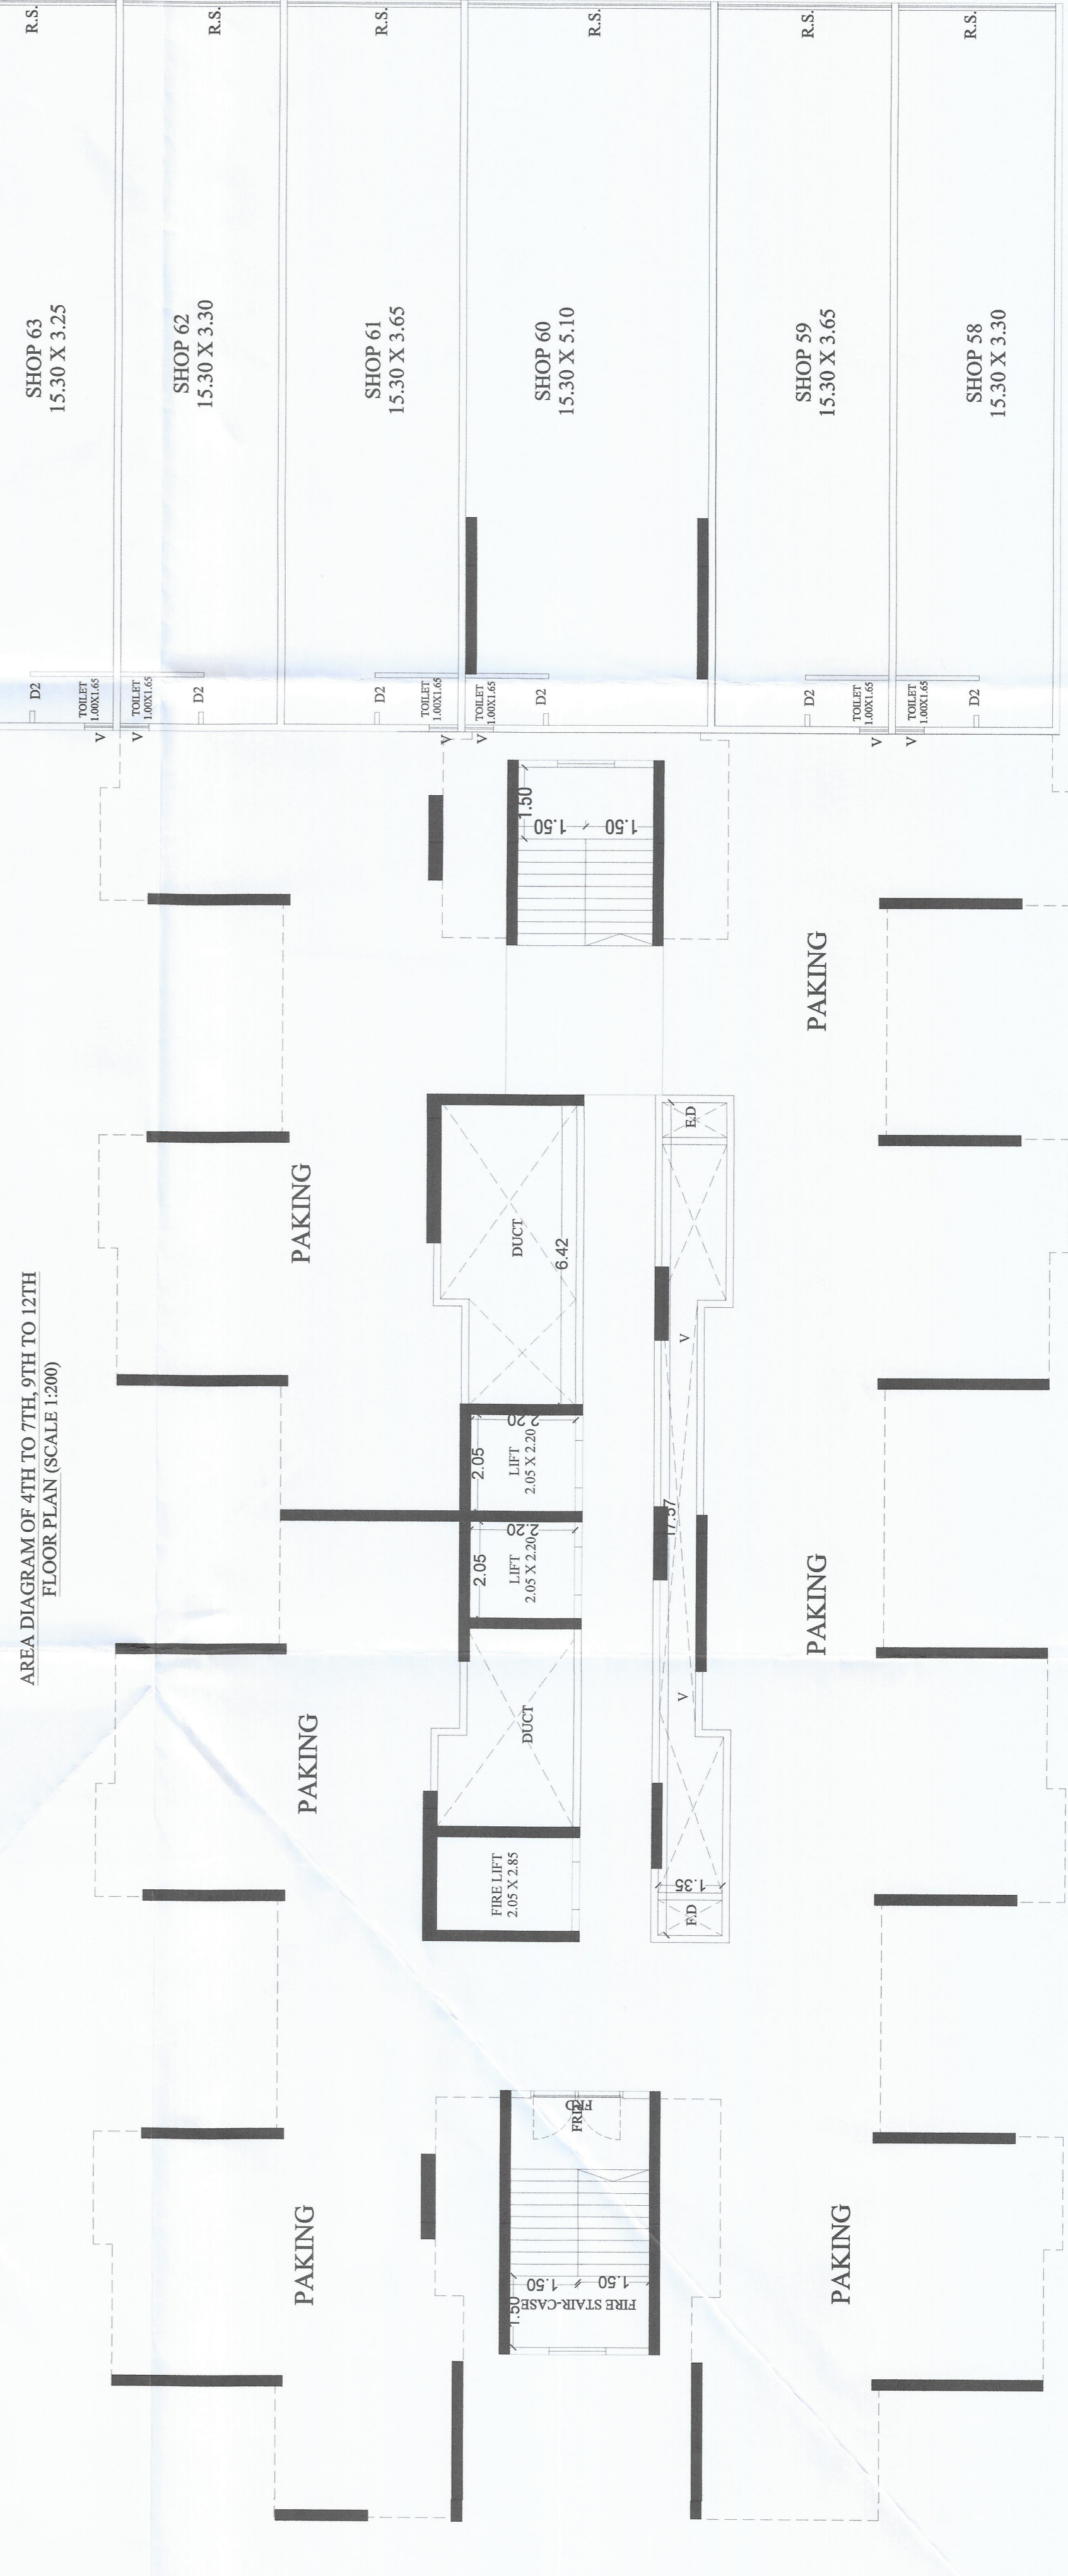

AREA DIAGRAM OF 8TH REFUGE FLOOR PLAN
(SCALE 1:200)

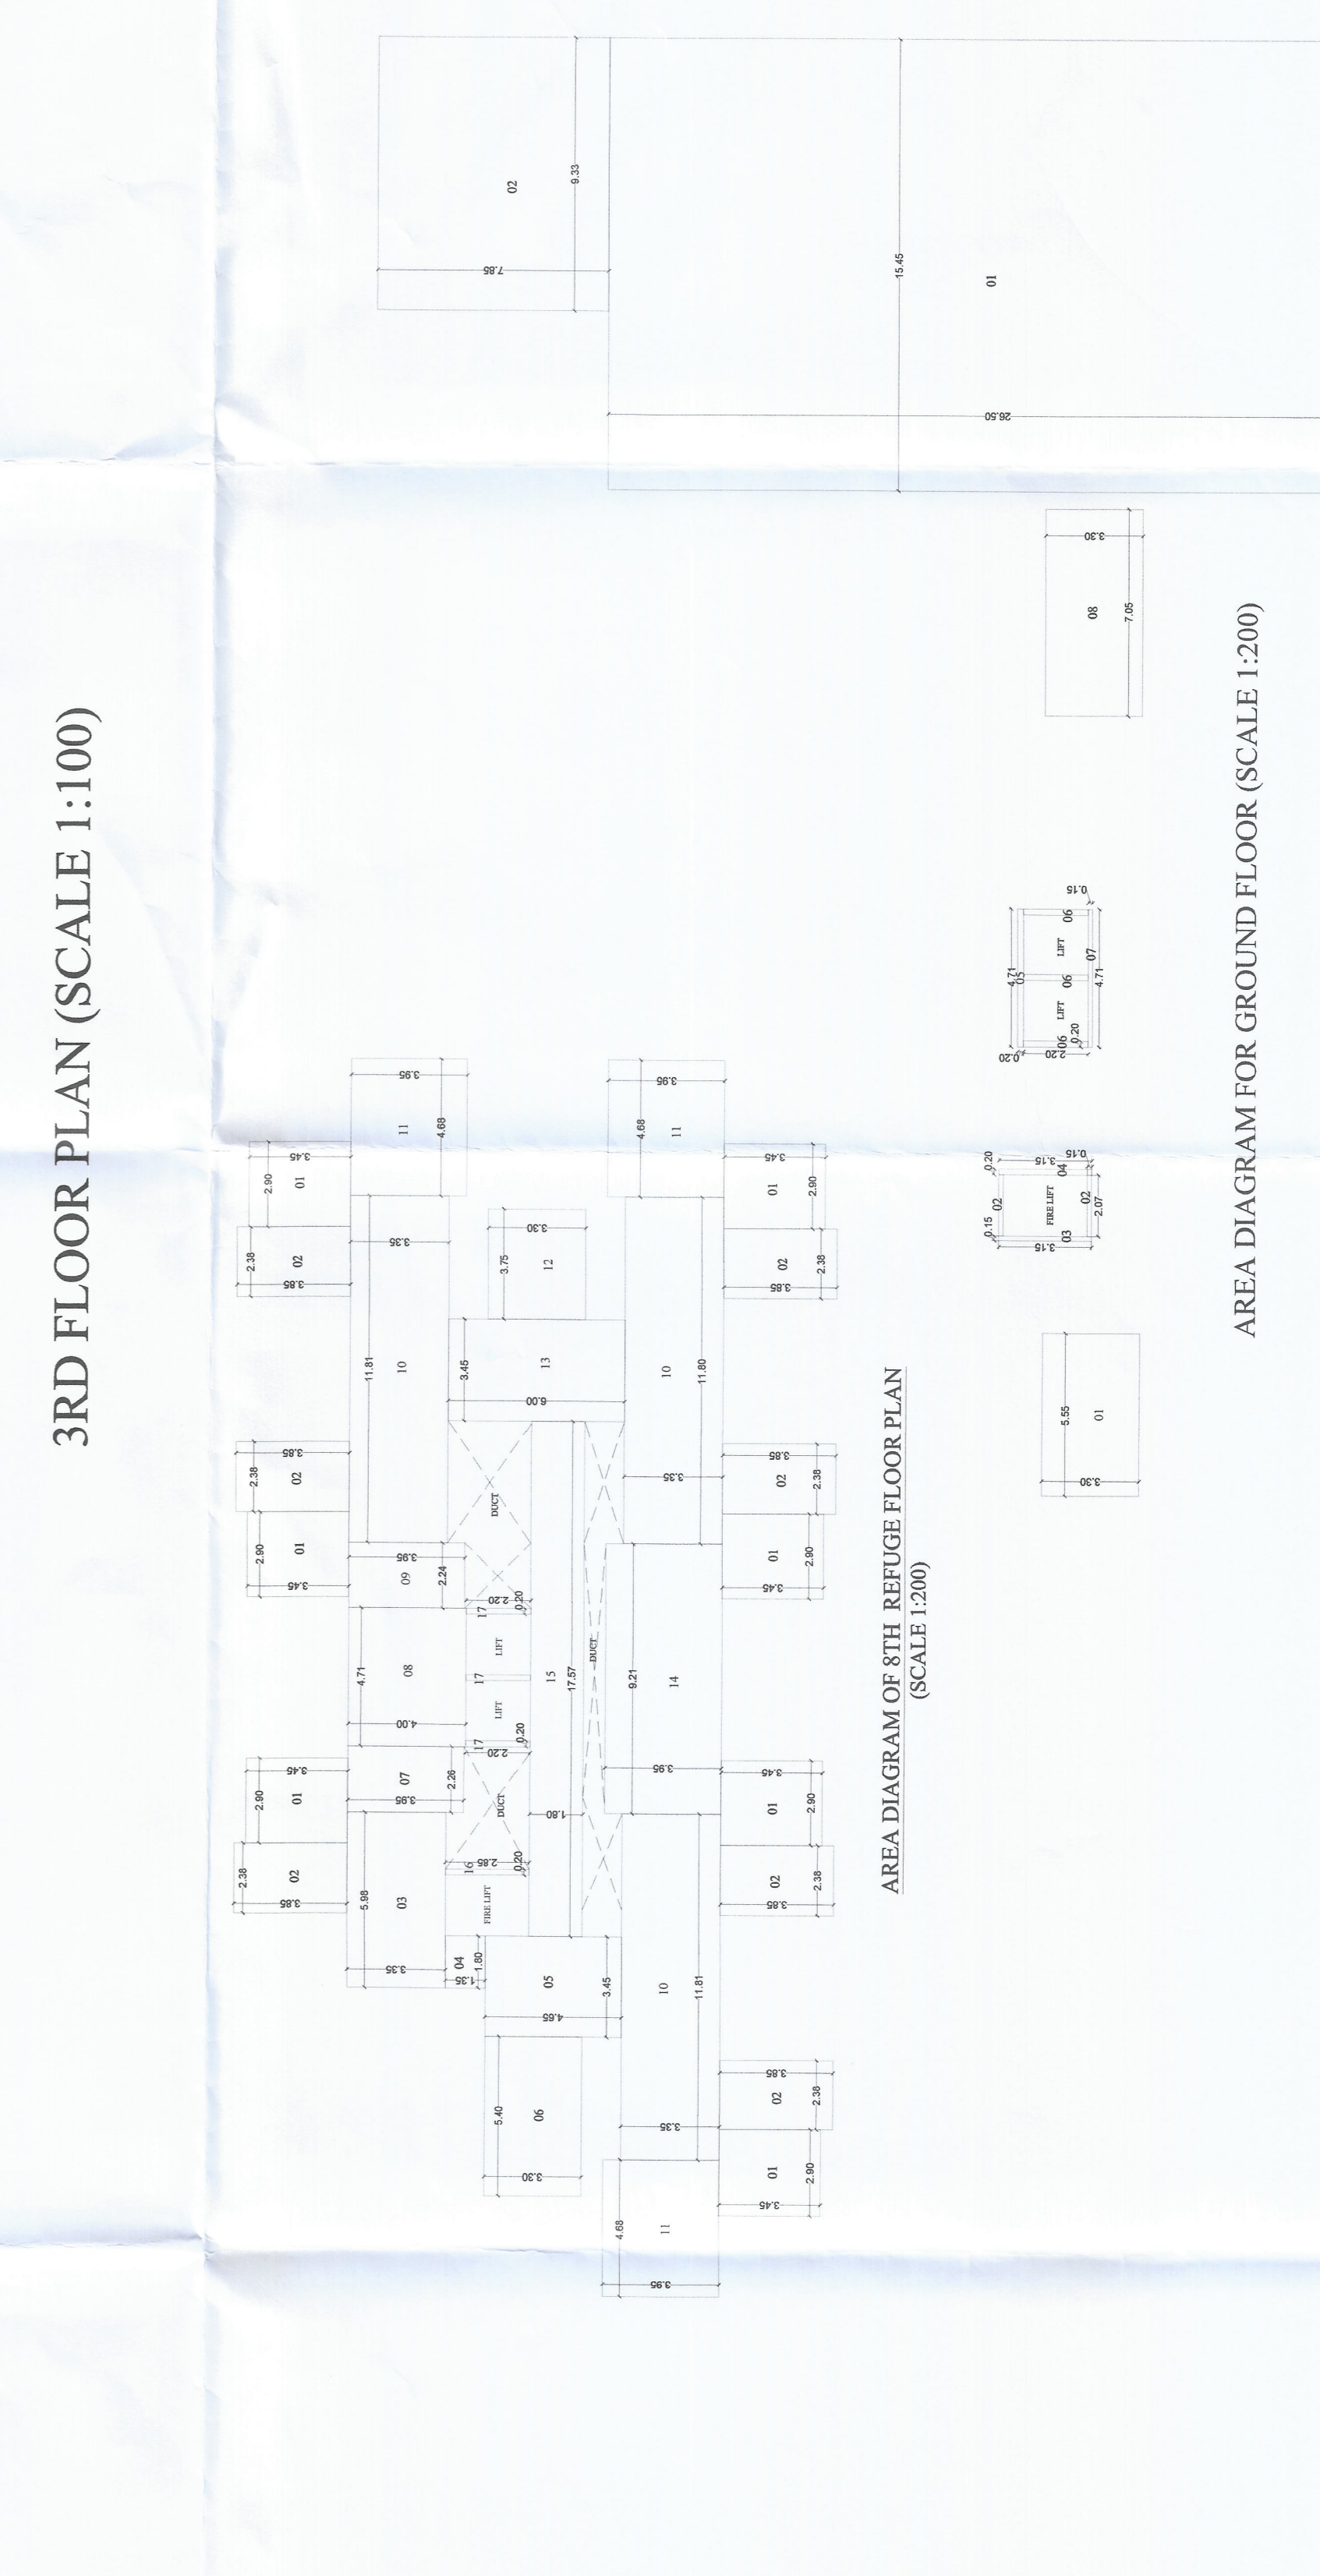

AREA DIAGRAM FOR GROUND FLOOR (SCALE 1:200)

NAME ADDRESS AND SIGNATURE OF OWNER


For Mahavir Buildcon LLP
Partner/ Auth. Sign

M/S. MAHAIVIR BUILDCON LLP.
DESCRIPTION OF THE PROPOSAL & PROPERTY
PROPOSED FOR RESIDENTIAL &
COMMERCIAL BUILDING ON
C.T.S. NO - 403, 408/A, 408/B, 409/1, 409/2,
410 TO 414, 414/1, 415 TO 417, 417/1, 418,
419, 419/1, 419/2, 420/A, 420/B, 420/C, 420/D, 426,
427, 428. AT - URAN, TAL - URAN,
DIST. - RAIGAD.

CERTIFICATE OF AREA
Certified that the plot under reference was surveyed by me on
and dimensions of sides etc. of plot stated on plan are as
measured on site and the area so worked out tallies with the area stated in
document ownership/T.P. Scheme Record/ Land Records Department/ City
Survey Records.

SIGN OF ARCHITECT: KISHOR V. SHINDE
REG. NO: CA/201047869
PROJECT NO. AF - 117
DATE 1/03/2024
DRAWN BY ANKUSH CHECKED BY KISHOR

Signature of Licensed Architect,
Engineer/ Structural Engineer.

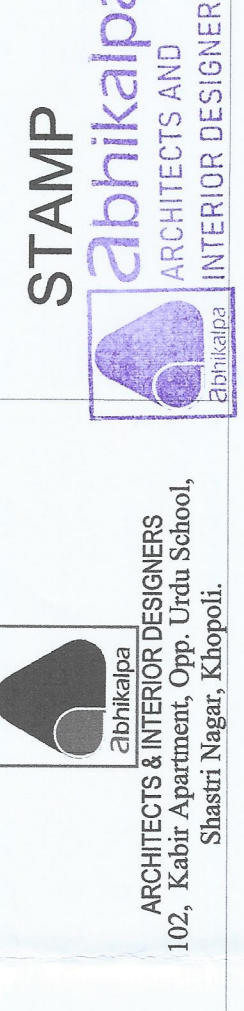

ARCHITECTS & INTERIOR DESIGNERS
102, Kashi Apartment, Opp. Ushan School,
Bhamburda, Pune - 411 004.