

7TH FLOOR PLAN (TOWER-B) UPPER DUPLEX & AREA CALCULATIONS & AREA LINE DIAGRAM

STAMP OF DATE OF RECEIPT OF PLAN

Plans are approved Subject to conditions Prescribed in Permit No. V.P.S.C.4.1.1.5.3.12.0. The undersigned Engineer is not responsible for any errors or omissions in the drawings or calculations or for any consequences arising therefrom.

**THE MUNICIPAL CORPORATION**  
The City of Thane  
The Municipal Engineer  
(10/1)

**THANE MUNICIPAL CORPORATION**  
The City of Thane

**श्री. राजेश किशोर दिगे**  
राजेश किशोर दिगे  
राजेश किशोर दिगे  
राजेश किशोर दिगे


**STAMP OF APPROVAL OF PLAN**

BUILD UP AREA CALCULATION


Sl. No.	DESCRIPTION	AREA (SQ.M)
1	1.855 X 4.350 X 2.805	22.71
2	3.380 X 4.250 X 2.805	28.74
3	3.780 X 4.250 X 2.805	36.42
4	1.750 X 4.350 X 2.805	13.27
5	4.885 X 3.850 X 2.805	25.13
6	4.175 X 3.750 X 2.805	21.35
7	2.200 X 4.250 X 2.805	13.27
8	1.75 X 1.131 X 0.280 X 2.805	0.33
9	12.280 X 1.675 X 1.80	29.38
10	1.270 X 2.850 X 2.805	8.28
11	1.270 X 2.850 X 1.80	7.34
12	12.870 X 1.880 X 1.80	29.84
13	15.580 X 4.540 X 1.80	70.81
14	11.280 X 0.840 X 1.80	16.81
15	1/2 X 11.280 X 4.740 X 1.80	28.78
16	1/2 X 10.218 X 3.230 X 1.80	16.71
17	1/2 X 5.322 X 0.716 X 1.80	3.32
18	1/2 X 5.322 X 1.529 X 1.80	3.32
19	1/2 X 5.322 X 0.716 X 1.80	1.91
20	1/2 X 5.322 X 1.529 X 1.80	3.32
21	2.584 X 0.380 X 1.80	0.81
22	3.650 X 4.180 X 1.80	22.98
23	2.450 X 5.833 X 1.80	14.83
24	5.170 X 7.924 X 1.80	115.60
25	4.250 X 4.415 X 2.805	29.84
26	2.250 X 3.950 X 2.805	17.94
27	1/2 X 0.746 X 0.887 X 2.805	0.37
28	1/2 X 0.746 X 1.529 X 2.805	0.99
29	1/2 X 0.746 X 0.887 X 2.805	0.37
30	4.550 X 1.850 X 2.805	29.74
31	4.550 X 1.850 X 1.80	15.52
32	4.550 X 1.850 X 2.805	29.74
33	4.550 X 1.850 X 1.80	15.52
34	4.550 X 1.850 X 2.805	29.74
35	4.550 X 1.850 X 1.80	15.52
36	0.700 X 2.740 X 1.80	1.42
37	2.550 X 1.950 X 2.805	4.88
38	1.650 X 2.740 X 1.80	5.28
39	2.704 X 6.970 X 1.80	17.77
40	1.296 X 6.182 X 1.80	6.01
41	4.175 X 3.750 X 2.805	15.68
42	4.350 X 1.950 X 2.805	17.01
43	4.350 X 1.950 X 1.80	15.27
44	1/2 X 1.078 X 0.278 X 1.80	0.15
45	1/2 X 1.078 X 0.530 X 1.80	0.22
46	4.280 X 2.875 X 2.805	22.92
47	4.280 X 2.875 X 1.80	21.13
48	3.890 X 1.850 X 1.80	25.13
49	3.890 X 1.850 X 2.805	29.84
50	2.550 X 3.325 X 1.80	8.50
51	3.795 X 4.175 X 1.80	15.68
52	1/2 X 1.132 X 0.277 X 1.80	0.16
53	1/2 X 1.132 X 0.561 X 1.80	0.32
54	1/2 X 1.132 X 0.561 X 1.80	132.83
<b>TOTAL ADDITION</b>		
<b>132.83</b>		

REMARKS

1	3.650 X 3.750 X 2.805	13.27
2	2.450 X 2.850 X 2.805	12.86
3	2.450 X 2.850 X 1.80	12.87
4	2.450 X 2.850 X 2.805	12.87
5	2.450 X 2.850 X 1.80	12.87
6	1.630 X 2.850 X 1.80	2.48
7	1.630 X 2.850 X 1.80	2.48
<b>TOTAL ADDITION</b>		
<b>132.83</b>		

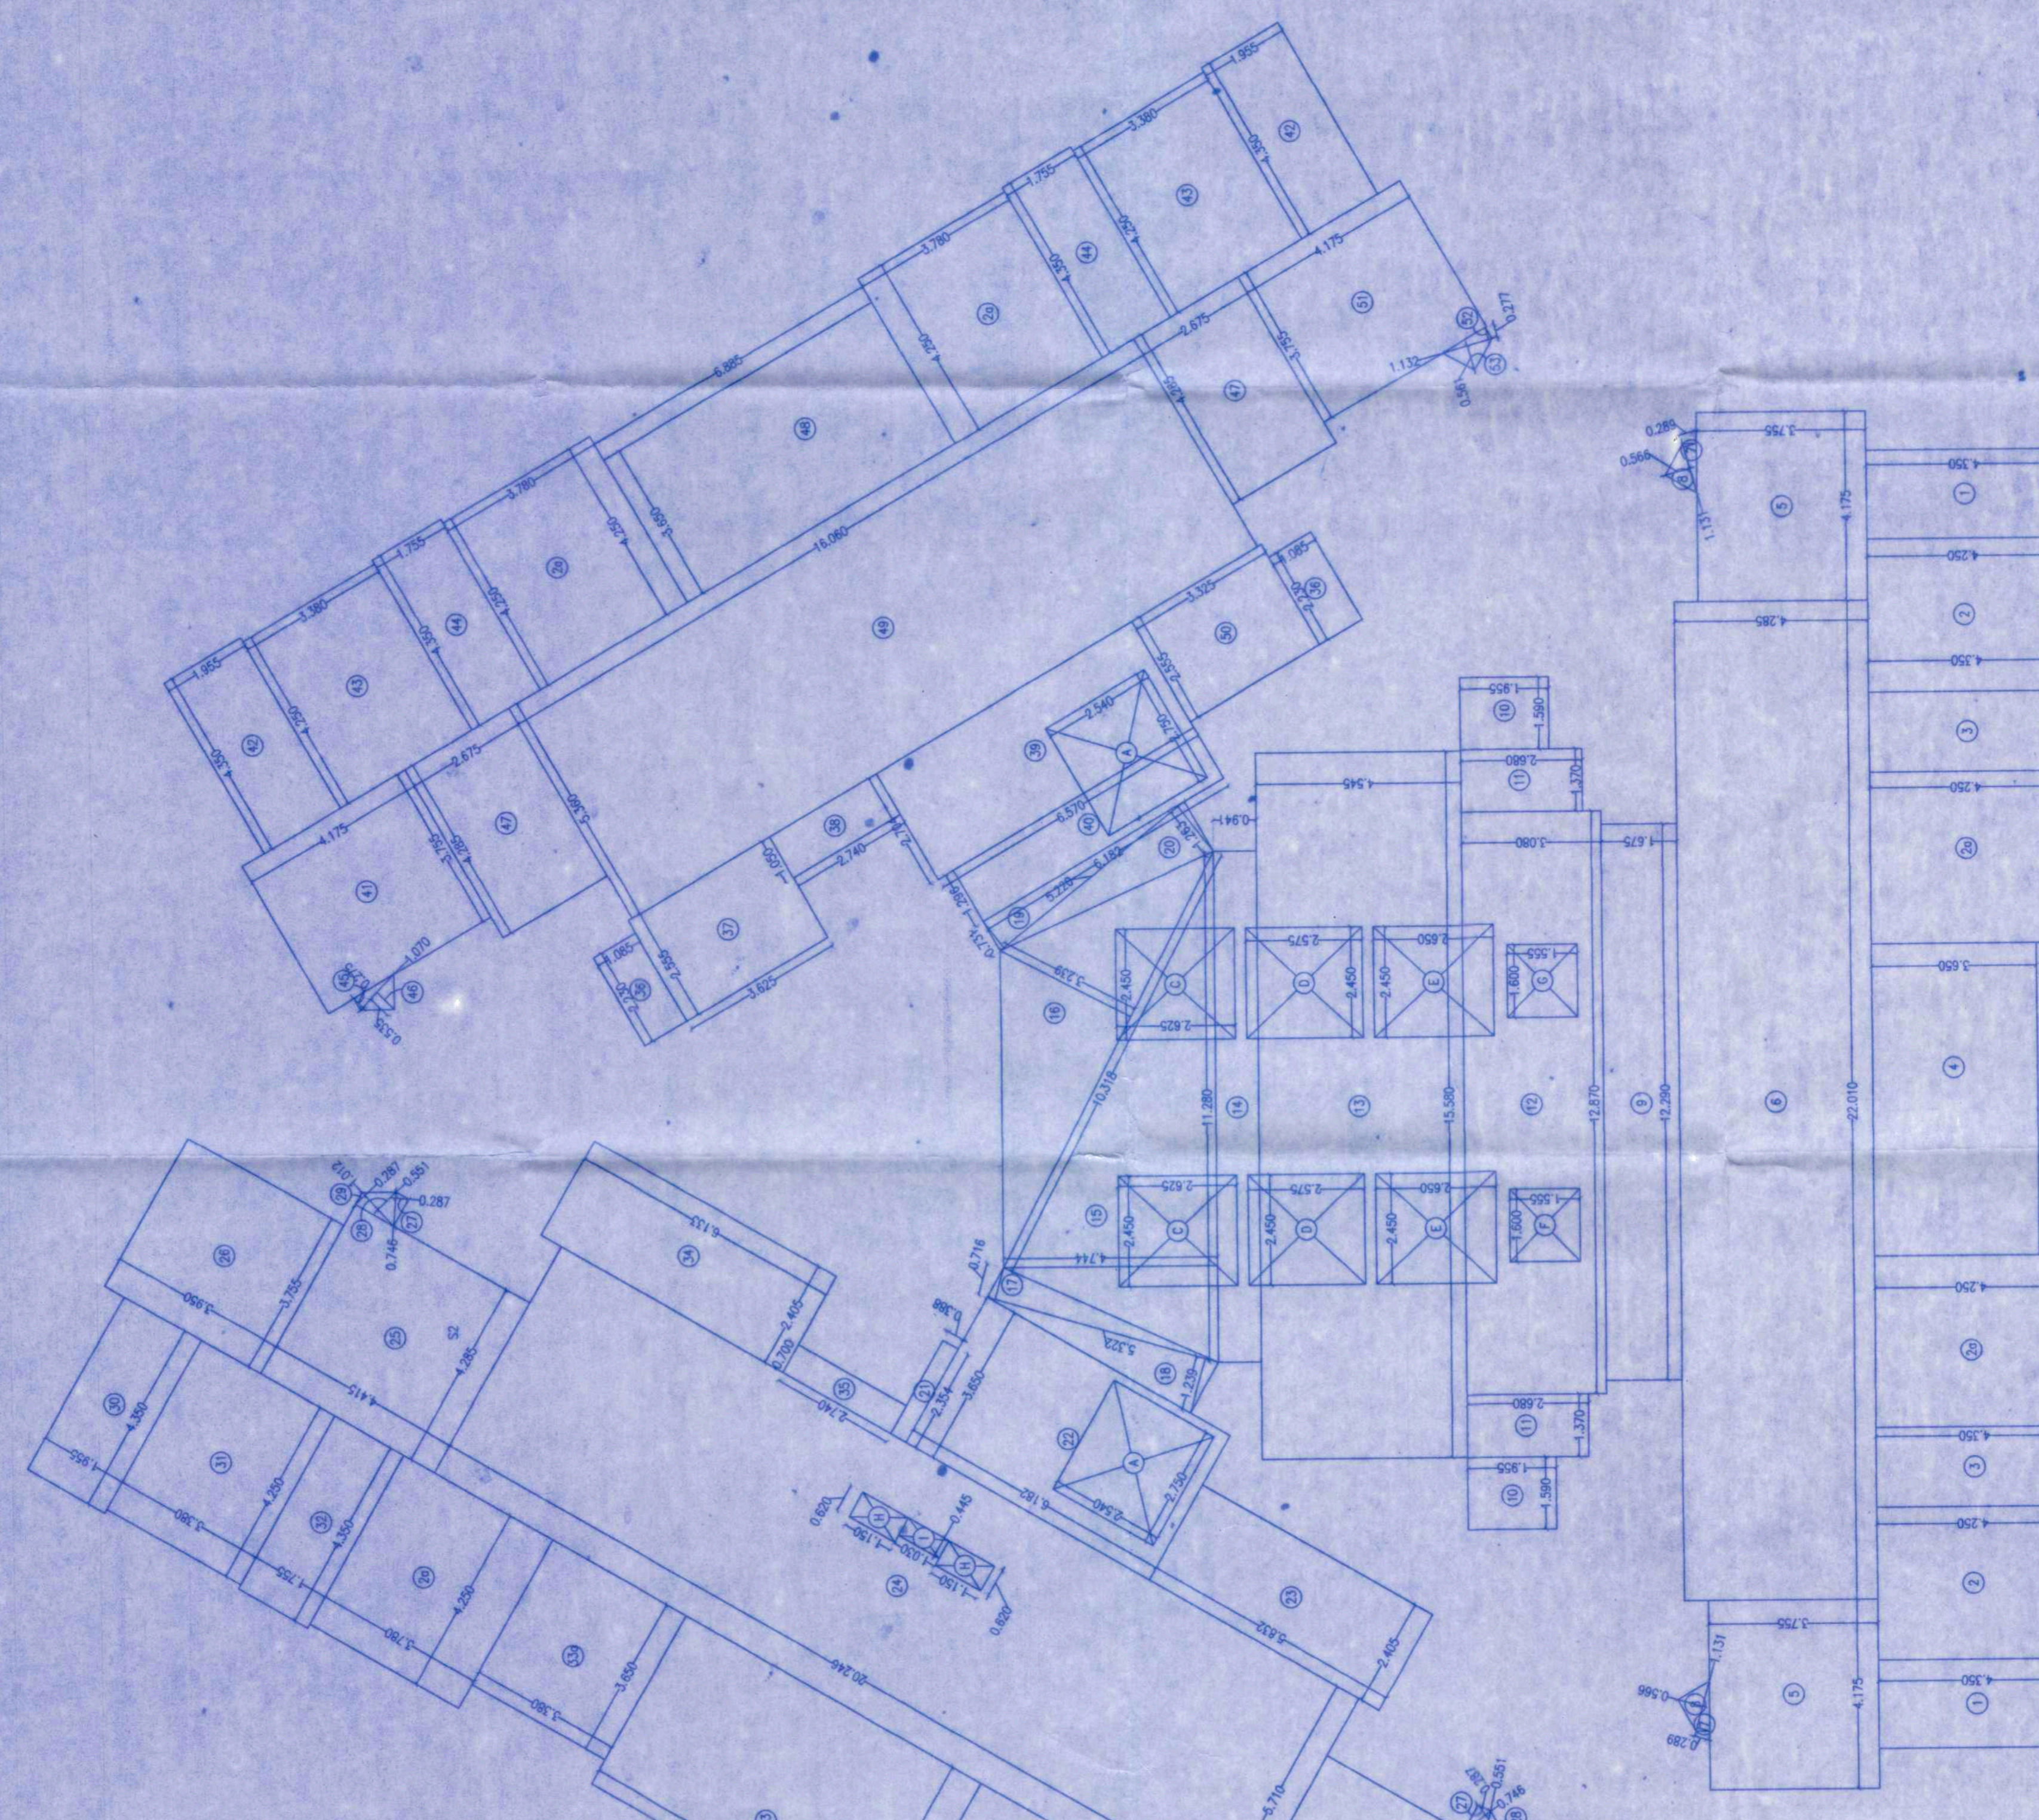

AREA LINE DIAGRAM FOR 7TH FLOOR (TOWER-B)  
SCALE: 1:100

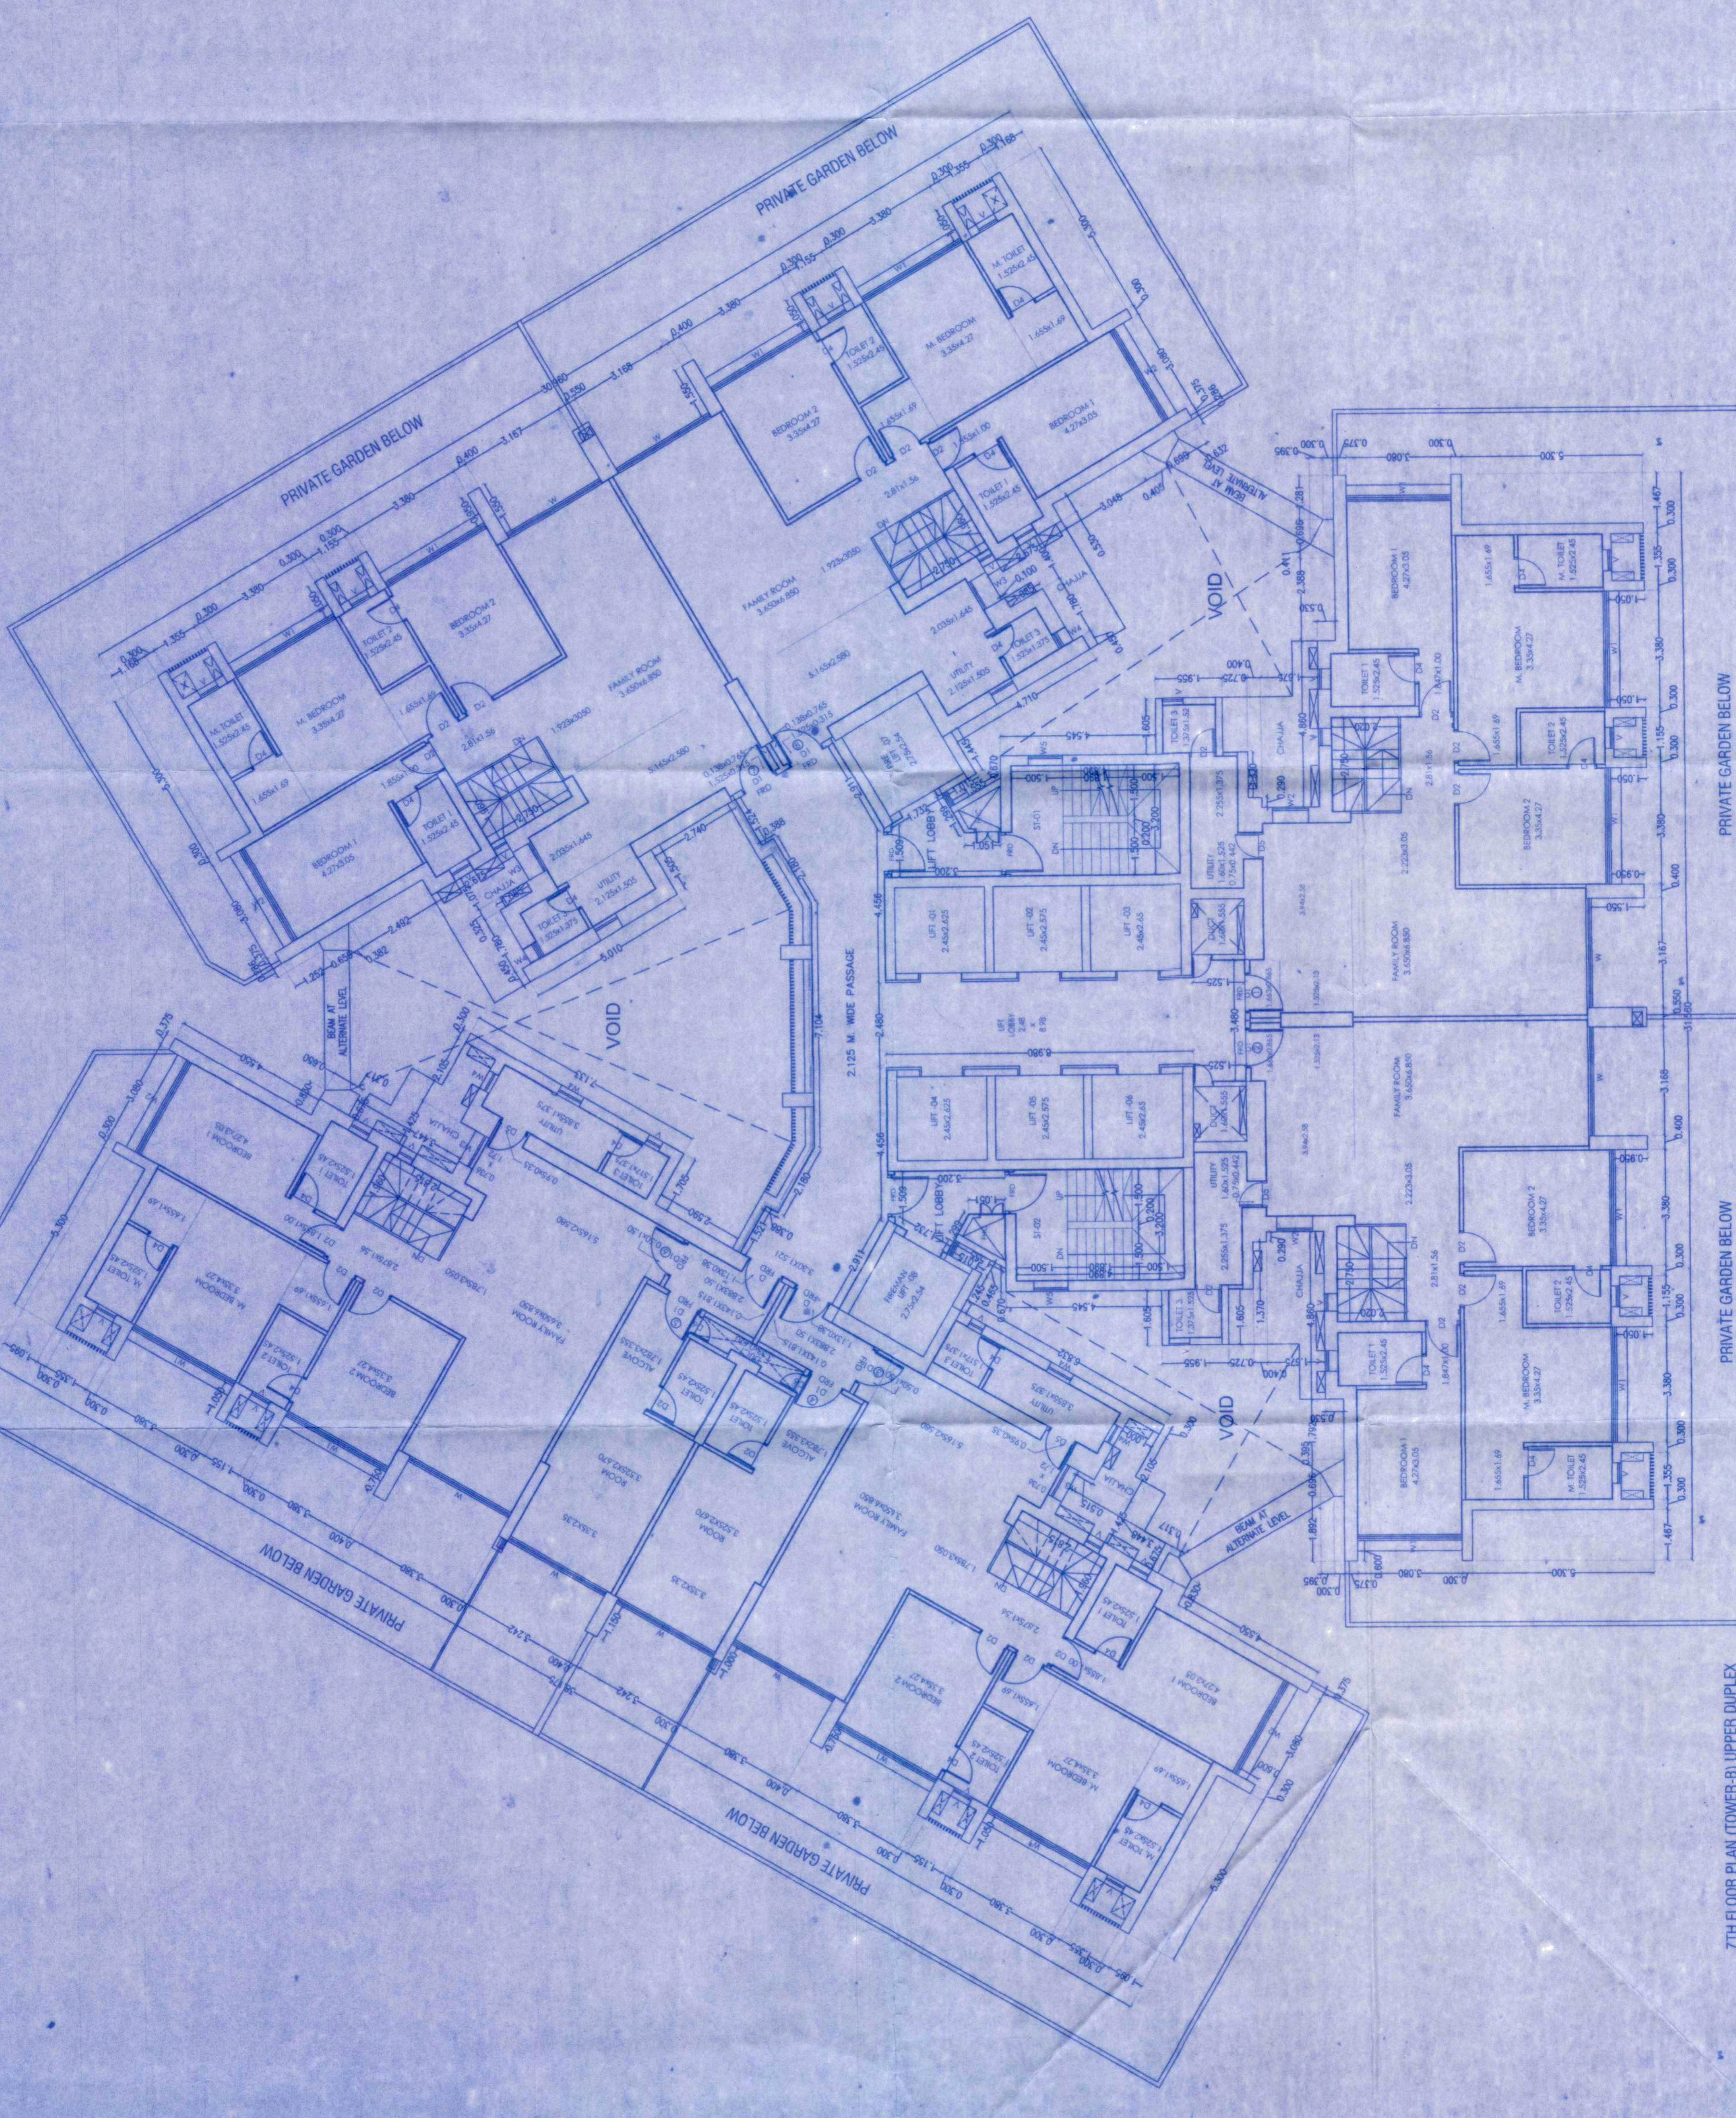

7TH FLOOR PLAN (TOWER-B) UPPER DUPLEX  
SCALE: 1:100

CERTIFICATE OF AREA  
CERTIFIED THAT THE FLOOR AREA REFERRED WAS SURVEYED BY ME IN THE PRESENCE OF THE MEMBERS OF SOCIETY, OFFICERS OF THE MUNICIPAL CORPORATION AND THE AREA IS CORRECT AS SHOWN ON THE DRAWINGS.

DESCRIPTION OF PROPOSAL  
PLOT - A - PROPOSED LAYOUT ON LOT BEARING NO. 172/1, 175, 176/1, 176/5, 176/8, 176/7, 882/7C, 883/8C, AT VILLAGE - MAWADE, DIST - THANE.

ADDRESS OF DEVELOPER / OWNER  
**OBEROI REALTY LTD.**  
Corner, 3rd Floor, International Business Park  
Chembur Garden City, Off Western Express Highway,  
Chembur (E-60), Thane (W.)  
Tel. - 91 22 6677 3325 Fax - 91 22 6677 3392.

SIGNATURE OF DEVELOPER / OWNER  
*[Signature]*

SIGNATURE OF OWNER / OWNER  
*[Signature]*

DATE  
12/07/2013

RAJESH KISHOR DIGHE  
MUNICIPAL ENGINEER  
THANE MUNICIPAL CORPORATION  
THANE (E-60) - 400 010

MONTH LINE	JOB No.	Scale	AS SHOWN	AS SHOWN	Checked By